
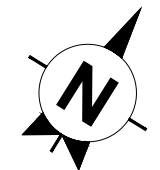


This drawing is the copyright of AXIS P.E.D Limited and may not be loaned, copied or reproduced in any way -or used for any offer, quote, tender or construction purposes without written consent of the company to do so
 Follow any figured dimensions - do not scale for construction purposes. IF IN DOUBT ASK.

• Revision History • Date

Revision History	Date

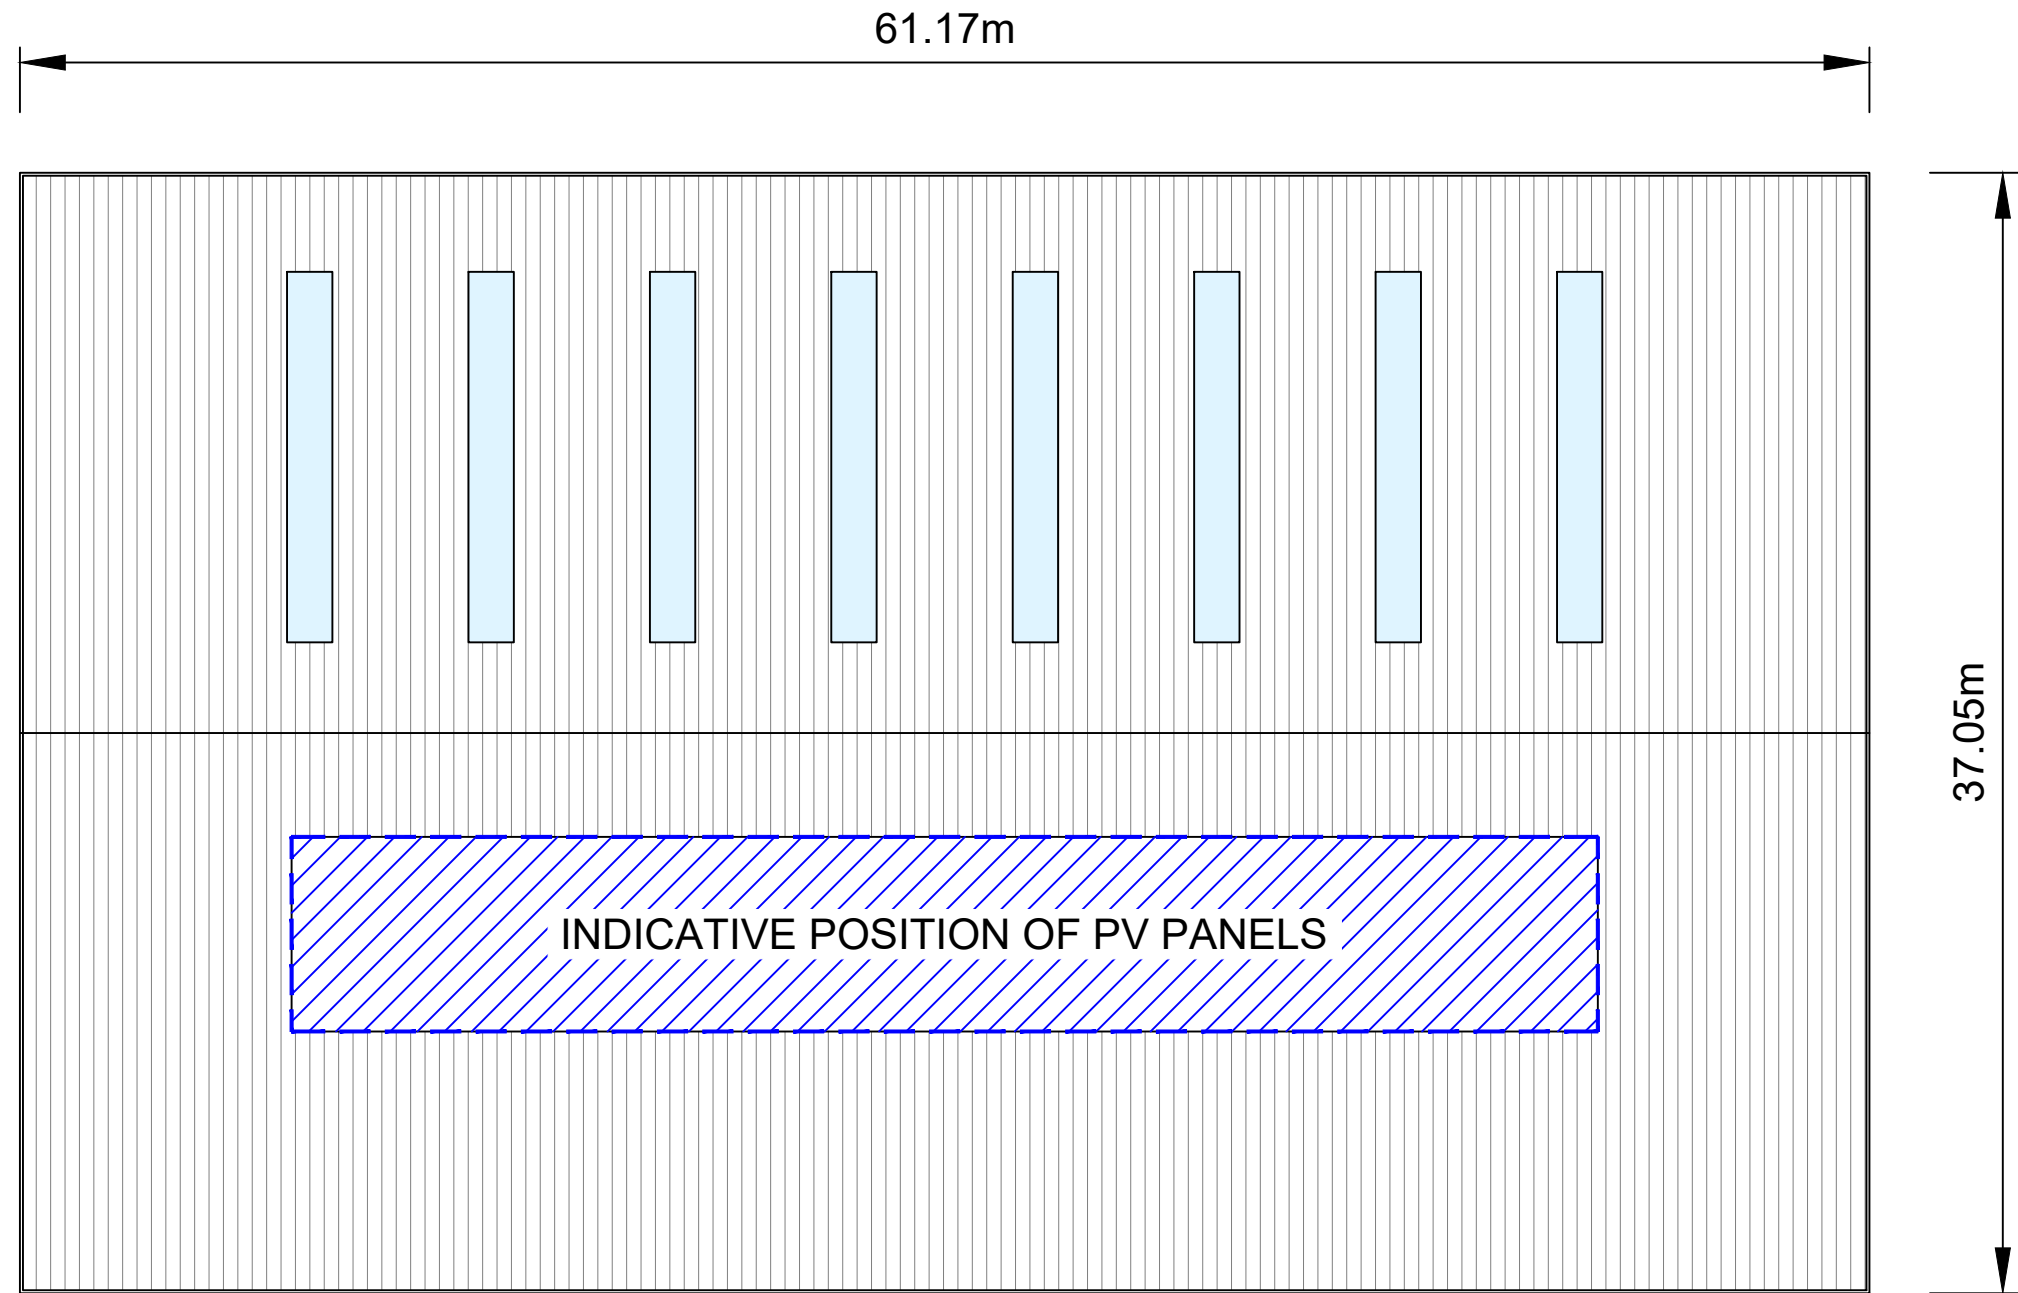

Chester Office: West House 8/9 Bletton Chester CH4 8DH	South Manchester Office: Canalside House 79 Water Lane Worsley SK3 6SL	
0844 8700 007 - www.axisped.co.uk		
client: FLINTSHIRE COUNTY COUNCIL		
project: STANDARD ROAD WASTE TRANSFER STATION		
drawing title: PROPOSED WTS ROOF PLAN		
date: November 2020	drawn by: SM	checked: SH
drawing number: 2738-01-05	status: --	rev: --
scale(s): 1:250@A3	planning environment design	