

- Legend:**
- Flintshire Urban Capacity Sites
 - Urban Extension Sites
 - Scheduled Ancient Monument
 - Historic Landfill Sites
 - Special Area of Conservation
 - Site of Special Scientific Interest (SSSI)
 - Ancient Woodland Inventory
 - UDP Settlement Boundaries Study Sites
 - Flintshire County Boundary Region

Service Layer Credits: Contains OS data © Crown Copyright and database right 2018



Rev	Date	Description	Drawn	Check	Approv
01	10/06/19	Initial Issue	JM	JN	MA

Client Flintshire County Council

PROJECT: FLINTSHIRE URBAN CAPACITY STUDY

Site Flintshire Urban Capacity study

Client Flintshire County Council
Lwynegryn Hall
Maid
CH7 6NR

ARCADIS Design & Consultancy for natural and built assets

Registered office: Arcadis House, 34 York Way, London N1 9AB
Coordinating office: 5TH Floor, 401 Faraday Street, Warrington WA3 6GA

www.arcadis.com

TITLE:


Potential Housing Sites in Flintshire
Alltami

Drawn	J. MURRAY	Date	10JUN19	Signed
Checked	J.NORMAN	Date	10JUN19	Signed
Approved	M.ALCOCK	Date	10JUN19	Signed
Scale:	1:4,500	Datum:	AOD	
Original Size:	A3	Grid:	OS	
Suitability Code:	S2	Project Number:	10026688	

Suitability Description: Issued for information

Drawing Number: 10026688-ARC-XX-XX-DR-YE-0002


Revision: 01

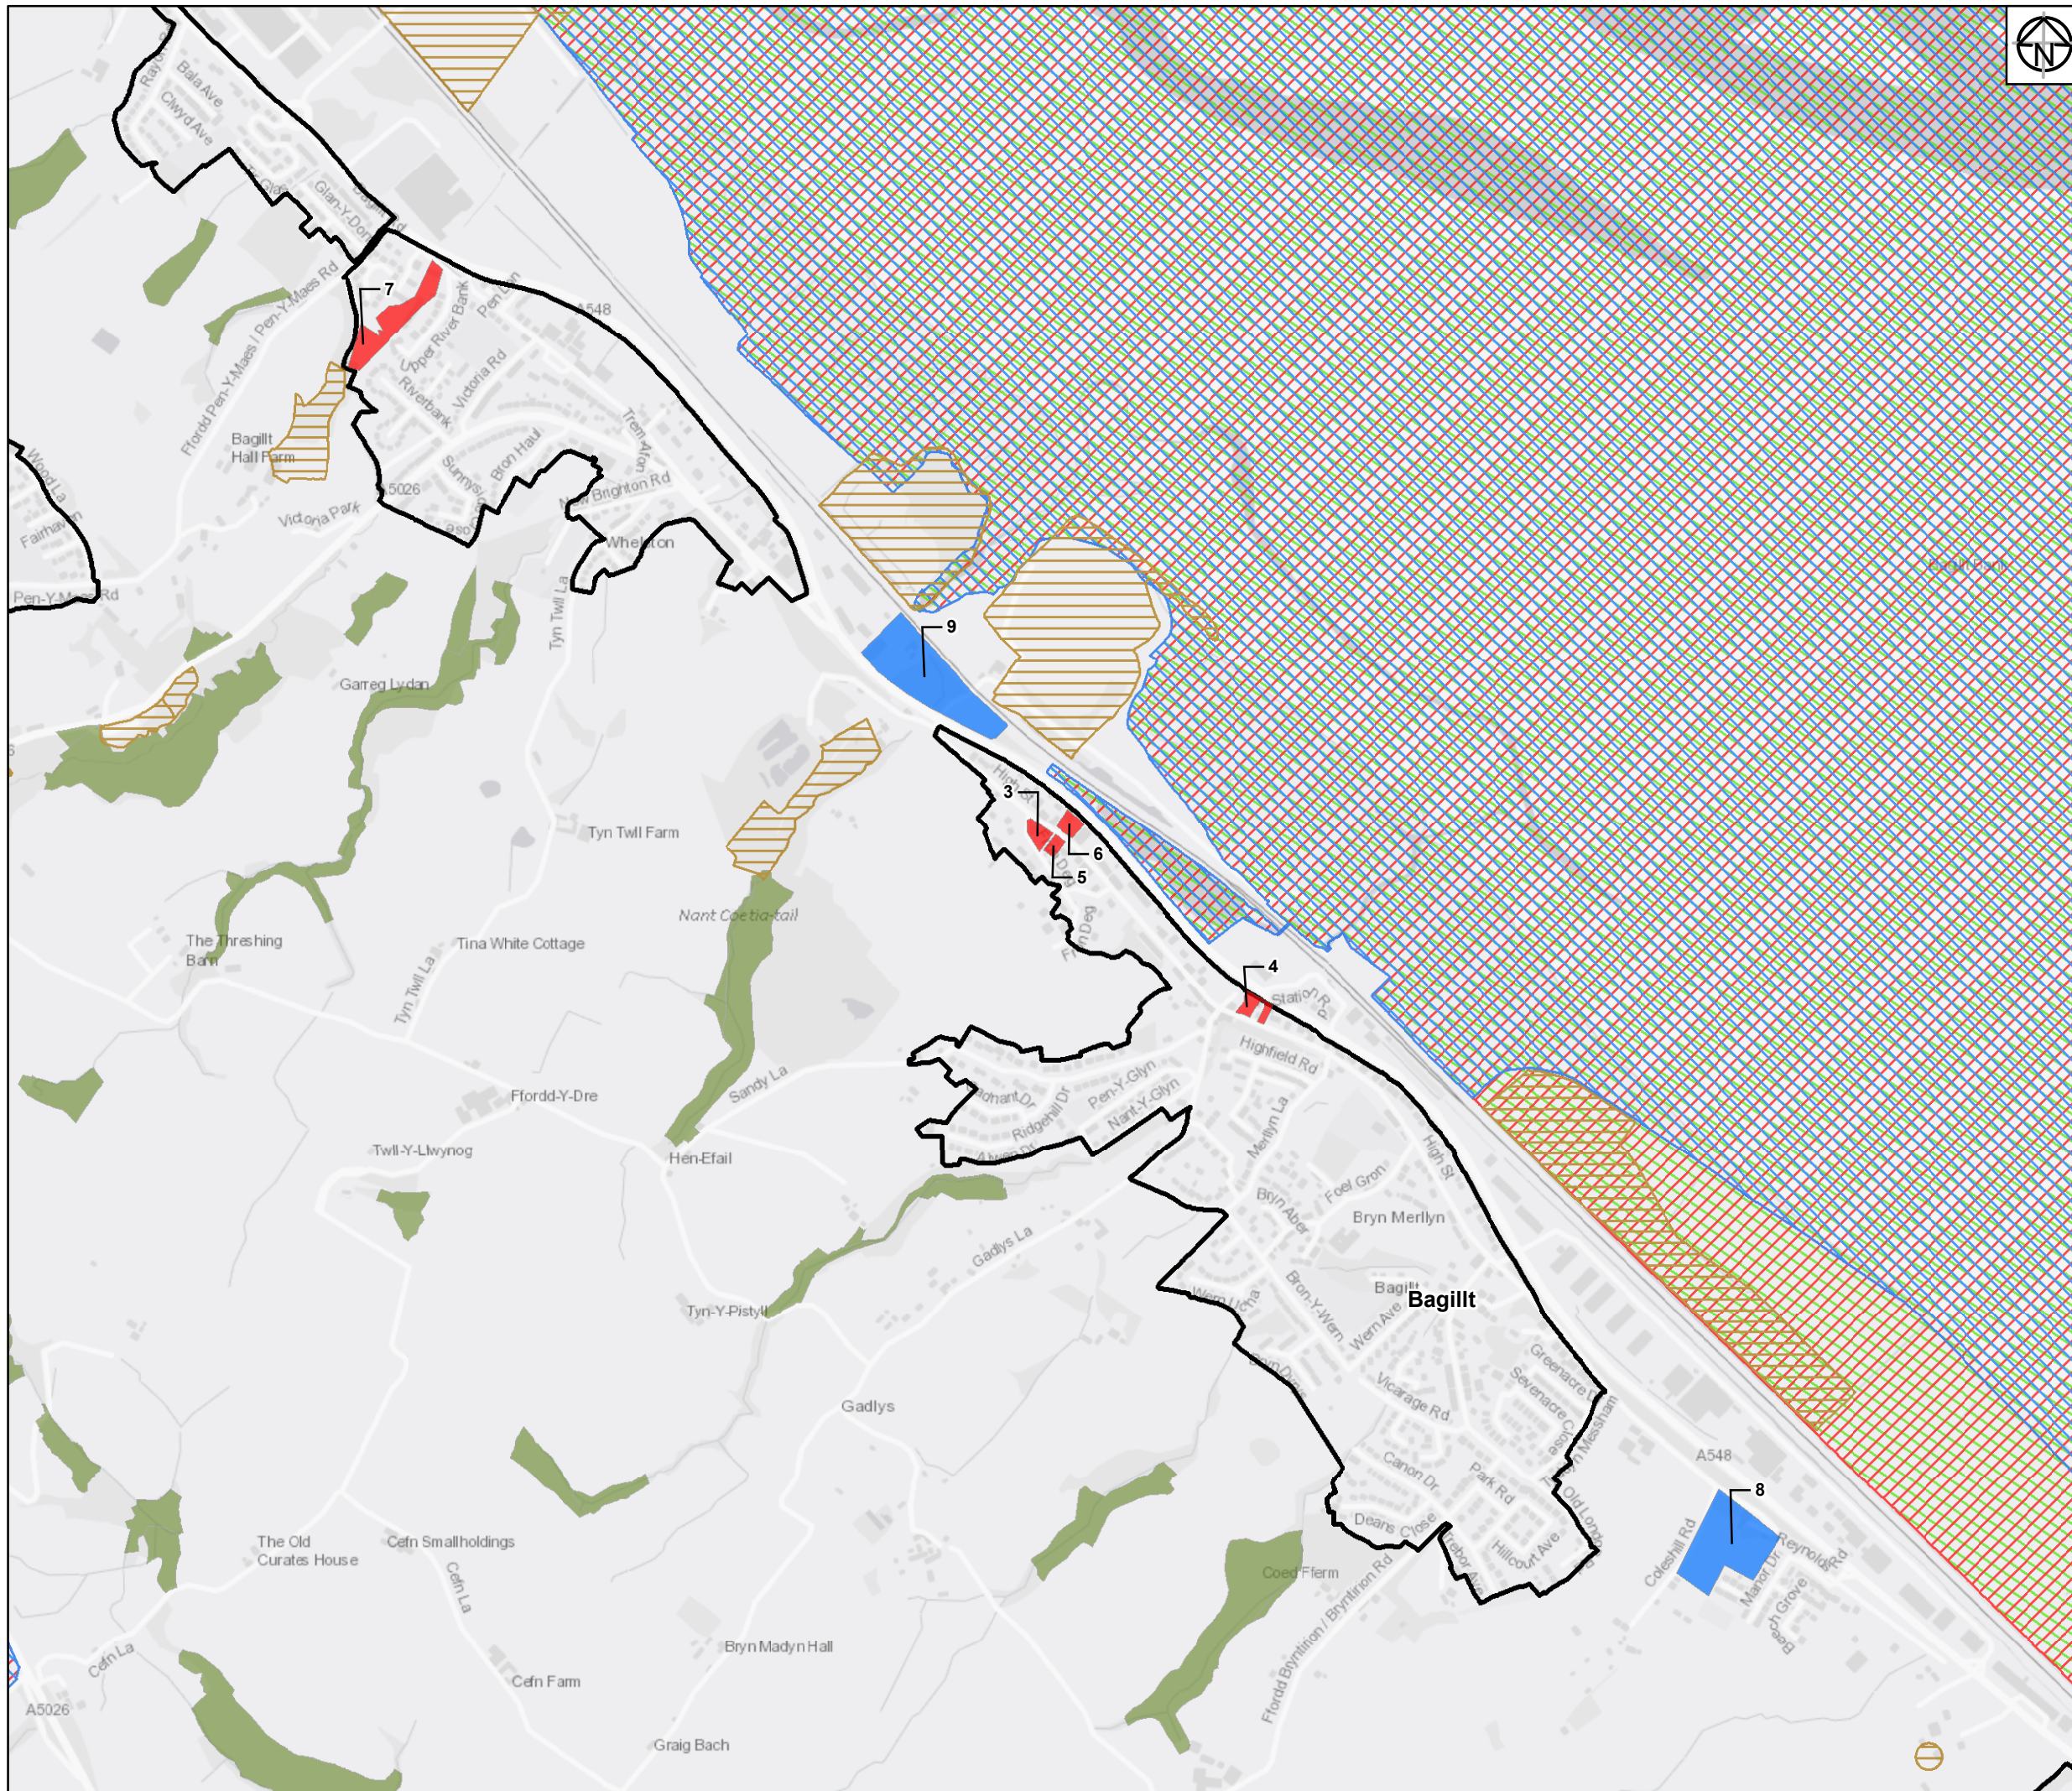

Legend:

- Flintshire Urban Capacity Sites
- Urban Extension Sites
- Historic Landfill Sites
- Special Area of Conservation
- Site of Special Scientific Interest (SSSI)
- Special Protection Area
- Ancient Woodland Inventory
- Flintshire County Boundary Region
- UDP Settlement Boundaries Study Sites

Service Layer Credits: Contains OS data © Crown Copyright and database right 2018

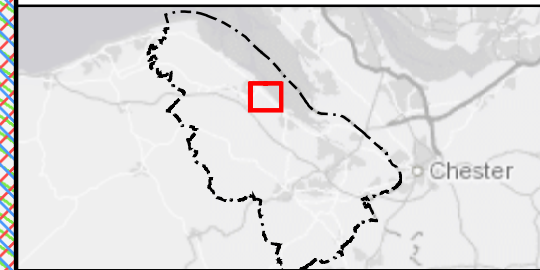

Rev	Date	Description	Drawn	Check	Approv
01	10/06/19	Initial Issue	JM	JN	MA

Client Flintshire County Council

PROJECT: FLINTSHIRE URBAN CAPACITY STUDY

Site Flintshire Urban Capacity Study

Client Flintshire County Council
Llwynegryn Hall
Mold
CH7 6NR

ARCADIS Design & Consultancy for natural and built assets

Registered office: Arcadis House, 34 York Way, London N1 9AB
www.arcadis.com

Coordinating office: 5th Floor, 401 Faraday Street, Warrington WA3 6GA

TITLE:


Potential Housing Sites in Flintshire
Bagillt

Drawn	J. MURRAY	Date	10JUN19	Signed
Checked	J. NORMAN	Date	10JUN19	Signed
Approved	M. ALCOCK	Date	10JUN19	Signed
Scale:	1:12,000	Datum:	AOD	
Original Size:	A3	Grid:	OS	
Suitability Code:	S2	Project Number:	10026688	

Suitability Description: Issued for information

Drawing Number: 10026688-ARC-XX-XX-DR-YE-0002

Revision: 01

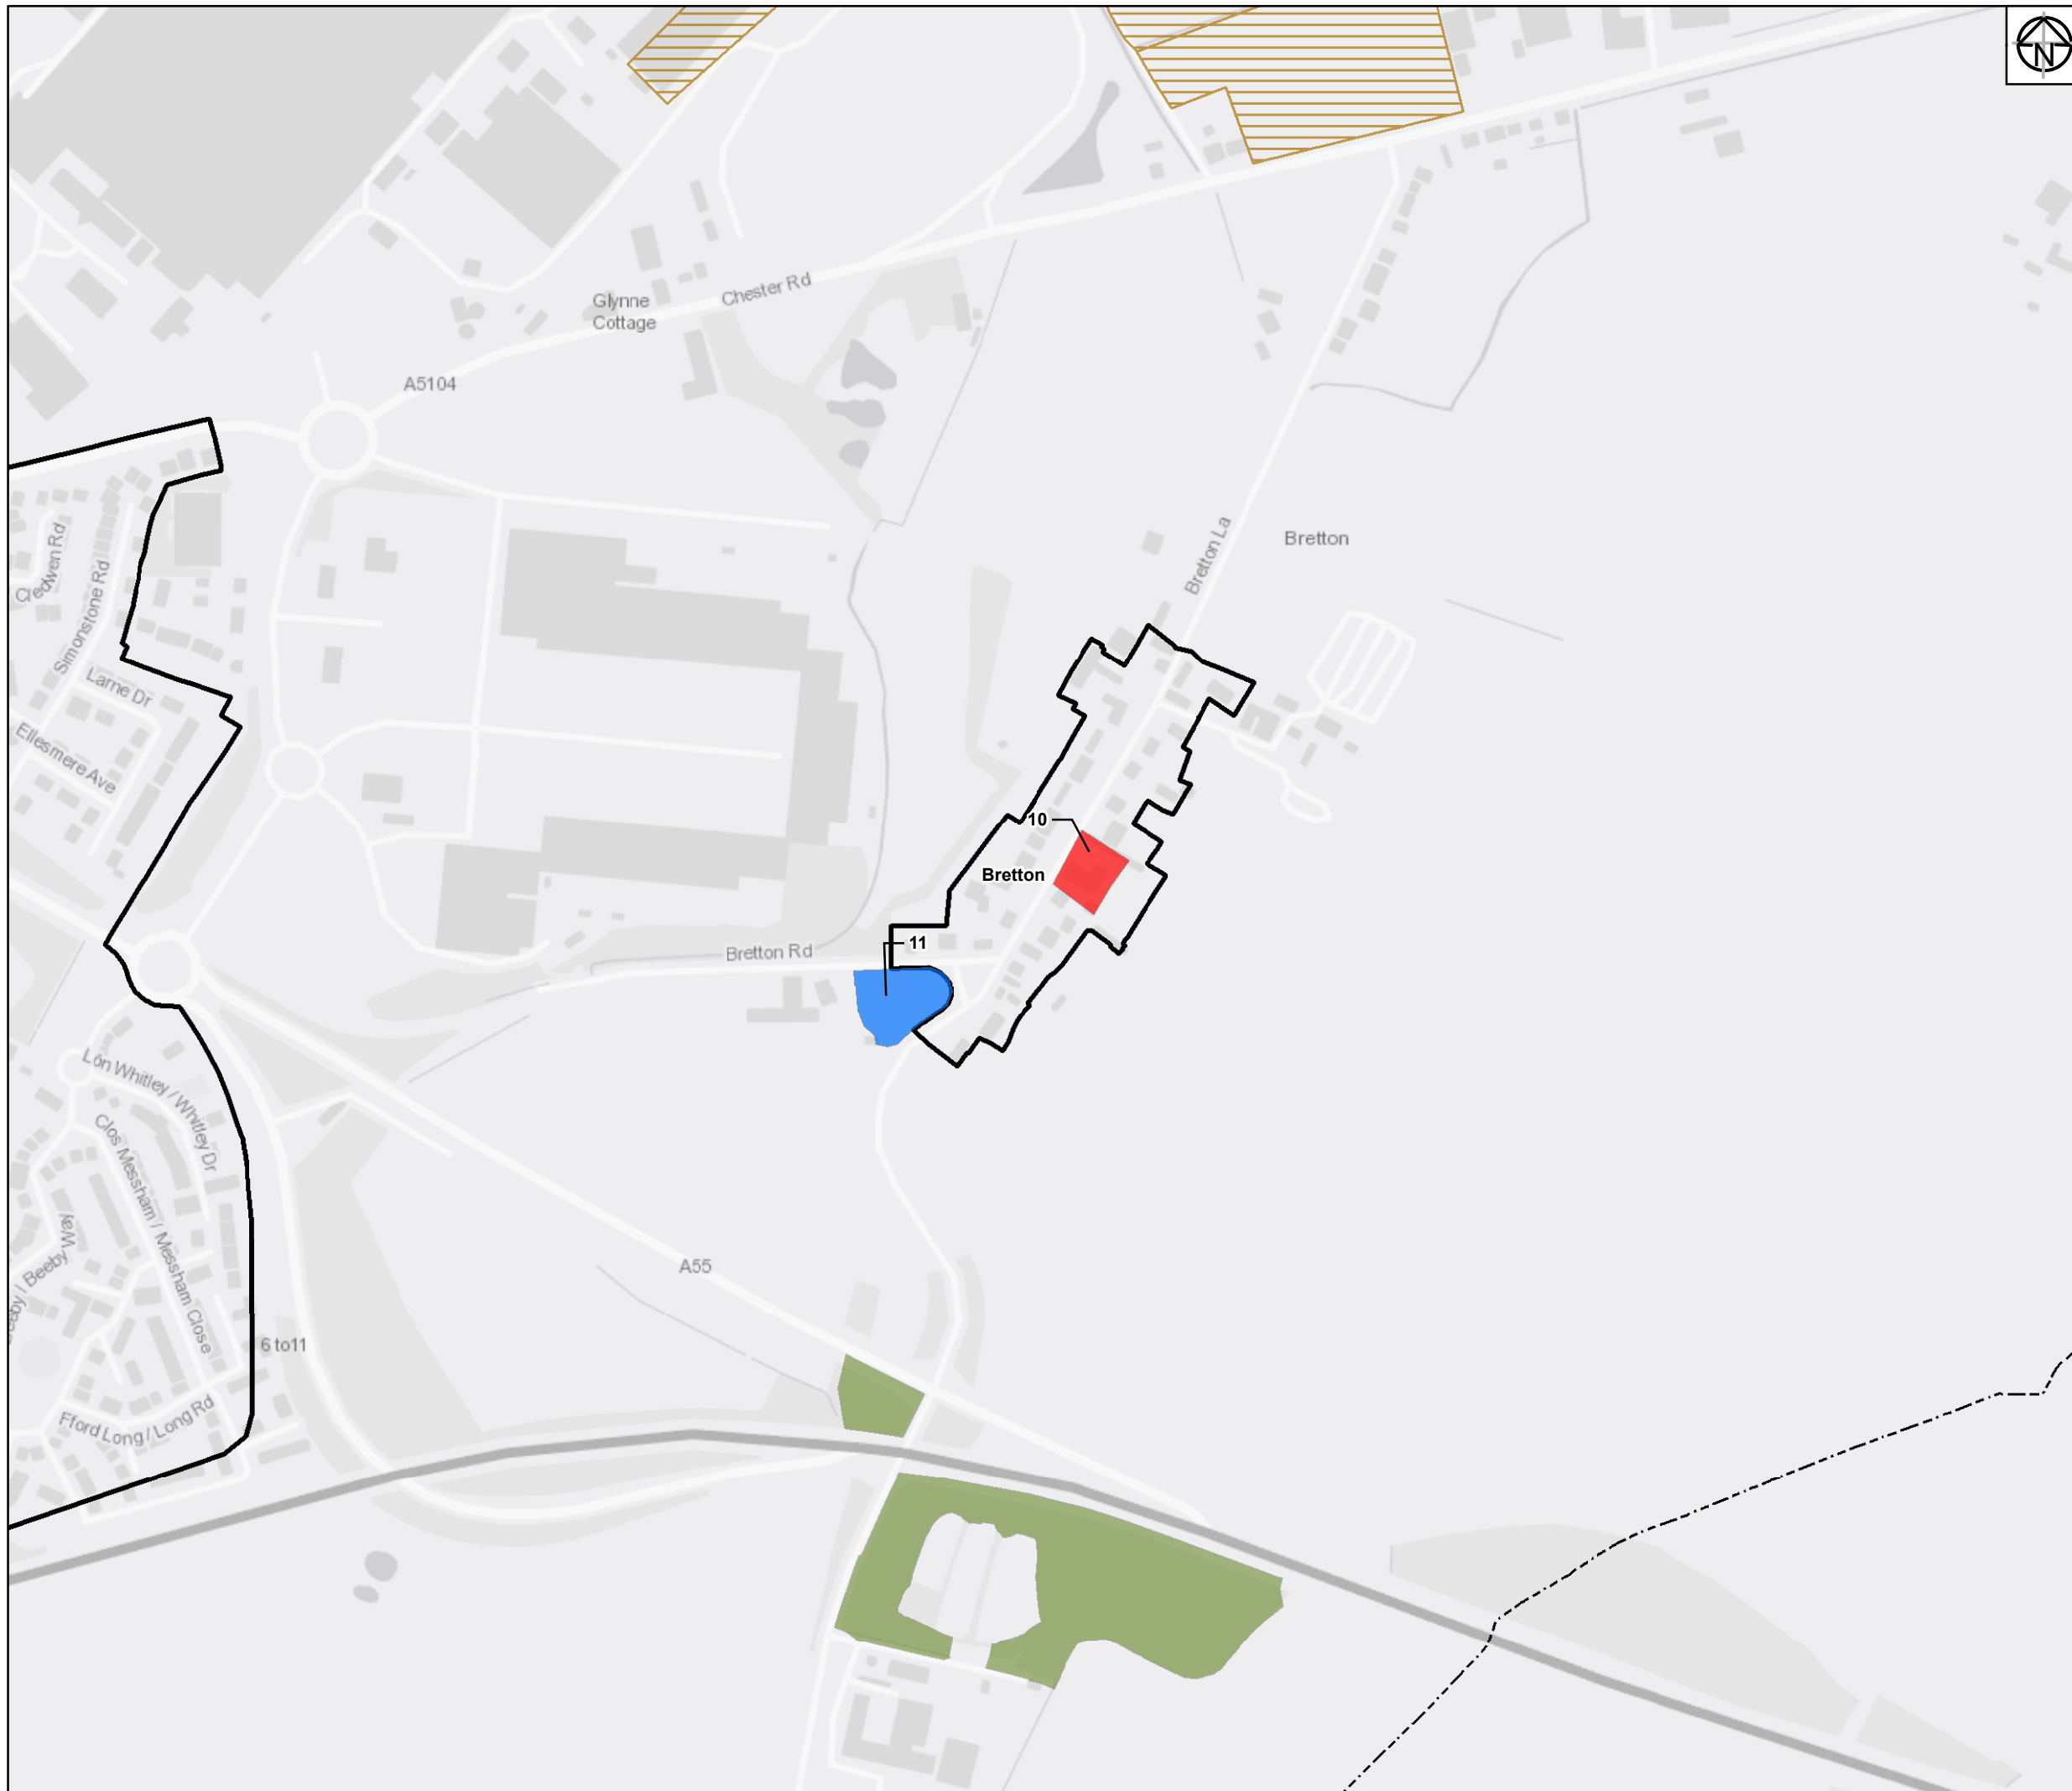

Legend:

- Flintshire Urban Capacity Sites
- Urban Extension Sites
- Historic Landfill Sites
- Ancient Woodland Inventory
- UDP Settlement Boundaries Study Sites
- Flintshire County Boundary Region

Service Layer Credits: Contains OS data © Crown Copyright and database right 2018



Rev	Date	Description	Drawn	Check	Approv
01	10/06/19	Initial Issue	JM	JN	MA

Client Flintshire County Council

PROJECT: FLINTSHIRE URBAN CAPACITY STUDY

Site Flintshire Urban Capacity study

Client Flintshire County Council
Lwynegryn Hall
Maid
CH7 6NR

ARCADIS Design & Consultancy for natural and built assets

Registered office: Arcadis House, 34 York Way, London N1 9AB
www.arcadis.com

Coordinating office: 5TH Floor, 401 Faraday Street, Warrington WAG 6GA


TITLE:

Potential Housing Sites in Flintshire
Bretton

Drawn	J. MURRAY	Date	10JUN19	Signed
Checked	J.NORMAN	Date	10JUN19	Signed
Approved	M.ALCOCK	Date	10JUN19	Signed
Scale:	1:5,000	Datum:	AOD	
Original Size:	A3	Grid:	OS	
Suitability Code:	S2	Project Number:	10026688	


Suitability Description:
Issued for information

Drawing Number: 10026688-ARC-XX-XX-DR-YE-0002 | Revision: 01

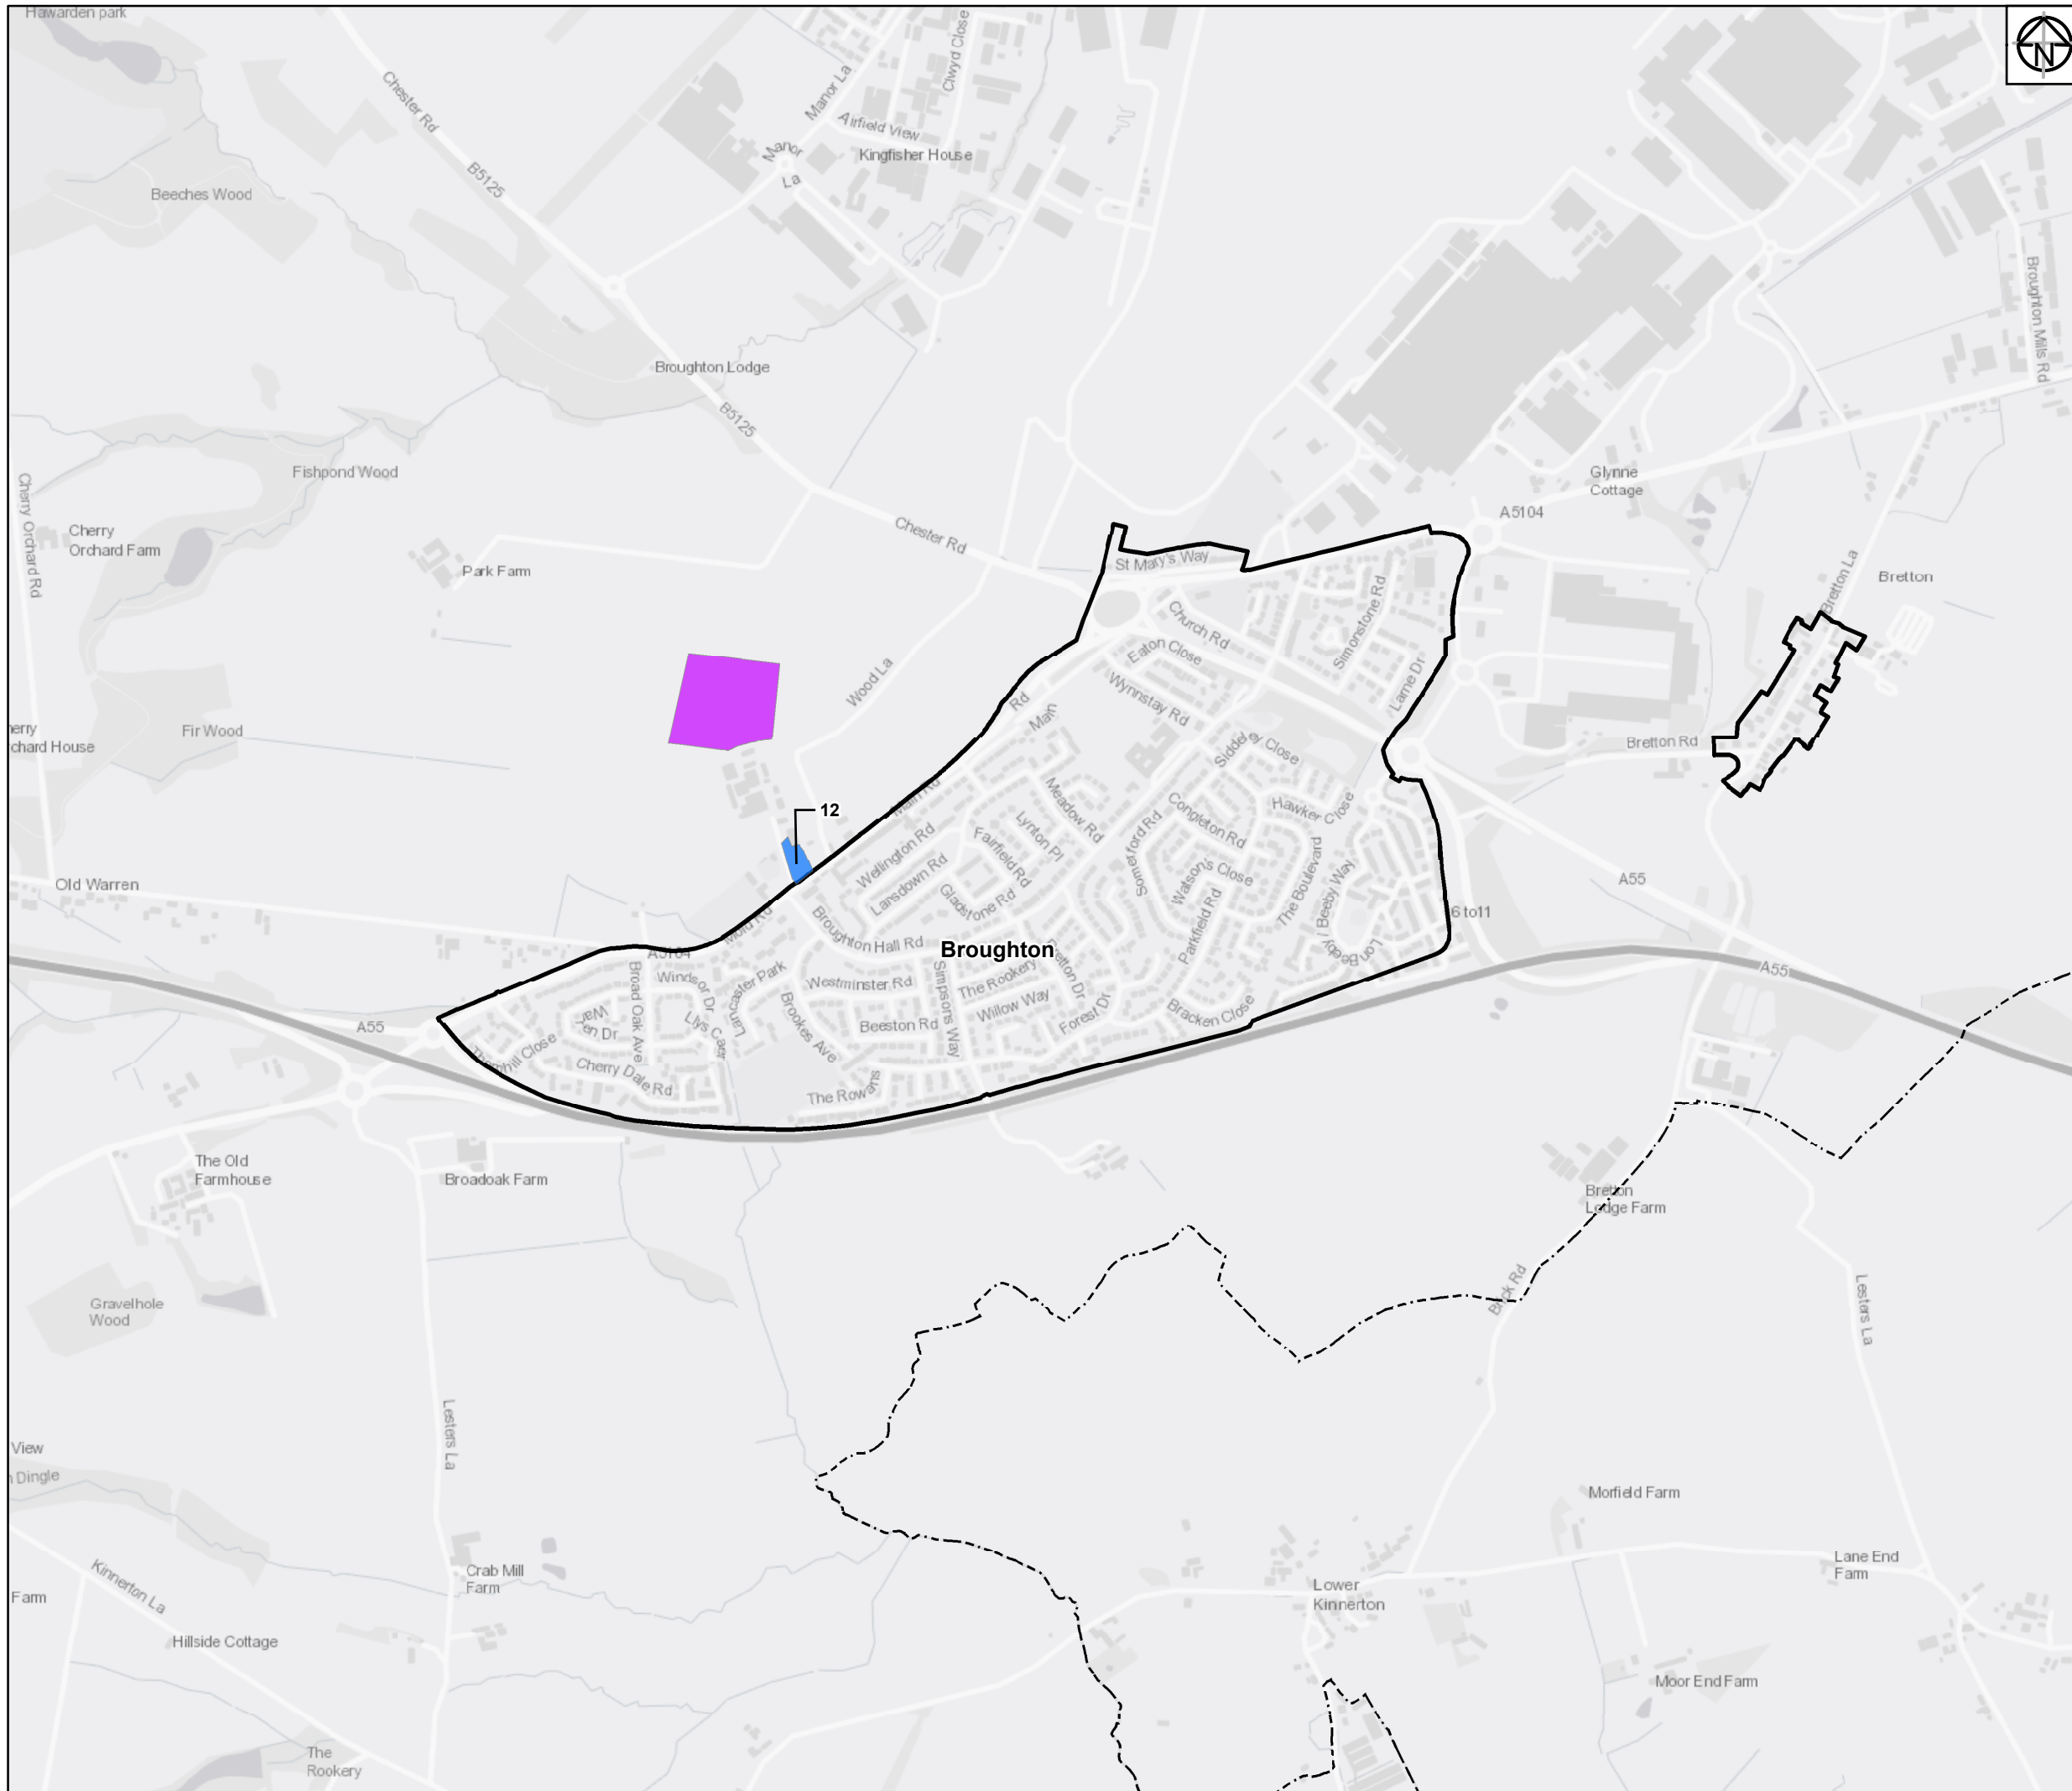

- Legend:**
- Urban Extension Sites
 - Scheduled Ancient Monument
 - Flintshire County Boundary Region
 - UDP Settlement Boundaries Study Sites


Service Layer Credits: Contains OS data © Crown Copyright and database right 2018

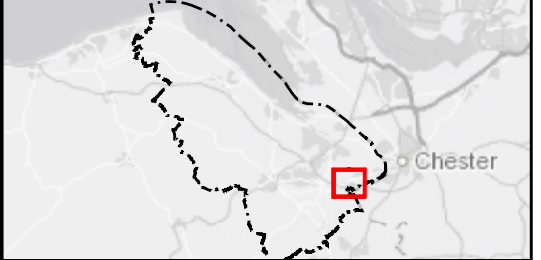

Rev	Date	Description	Drawn	Check	Approv
01	10/06/19	Initial Issue	JM	JN	MA

Client Flintshire County Council

PROJECT: FLINTSHIRE URBAN CAPACITY STUDY



Site Flintshire Urban Capacity Study

Client Flintshire County Council
Llynnegrin Hall
Mold
CH7 6NR

ARCADIS Design & Consultancy for natural and built assets

Registered office:
Arcadis House
34 York Way,
London
N1 9AB
www.arcadis.com

Coordinating office:
5TH Floor,
401 Faraday Street,
Warrington
WA3 6GA


TITLE:

Potential Housing Sites in Flintshire
Broughton

Drawn	J. MURRAY	Date	10JUN19	Signed
Checked	J. NORMAN	Date	10JUN19	Signed
Approved	M. ALCOCK	Date	10JUN19	Signed
Scale:	1:12,000	Datum:	AOD	
Original Size:	A3	Grid:	OS	
Suitability Code:	S2	Project Number:	10026688	

Suitability Description: Issued for information

Drawing Number: 10026688-ARC-XX-XX-DR-YE-0002 | Revision: 01

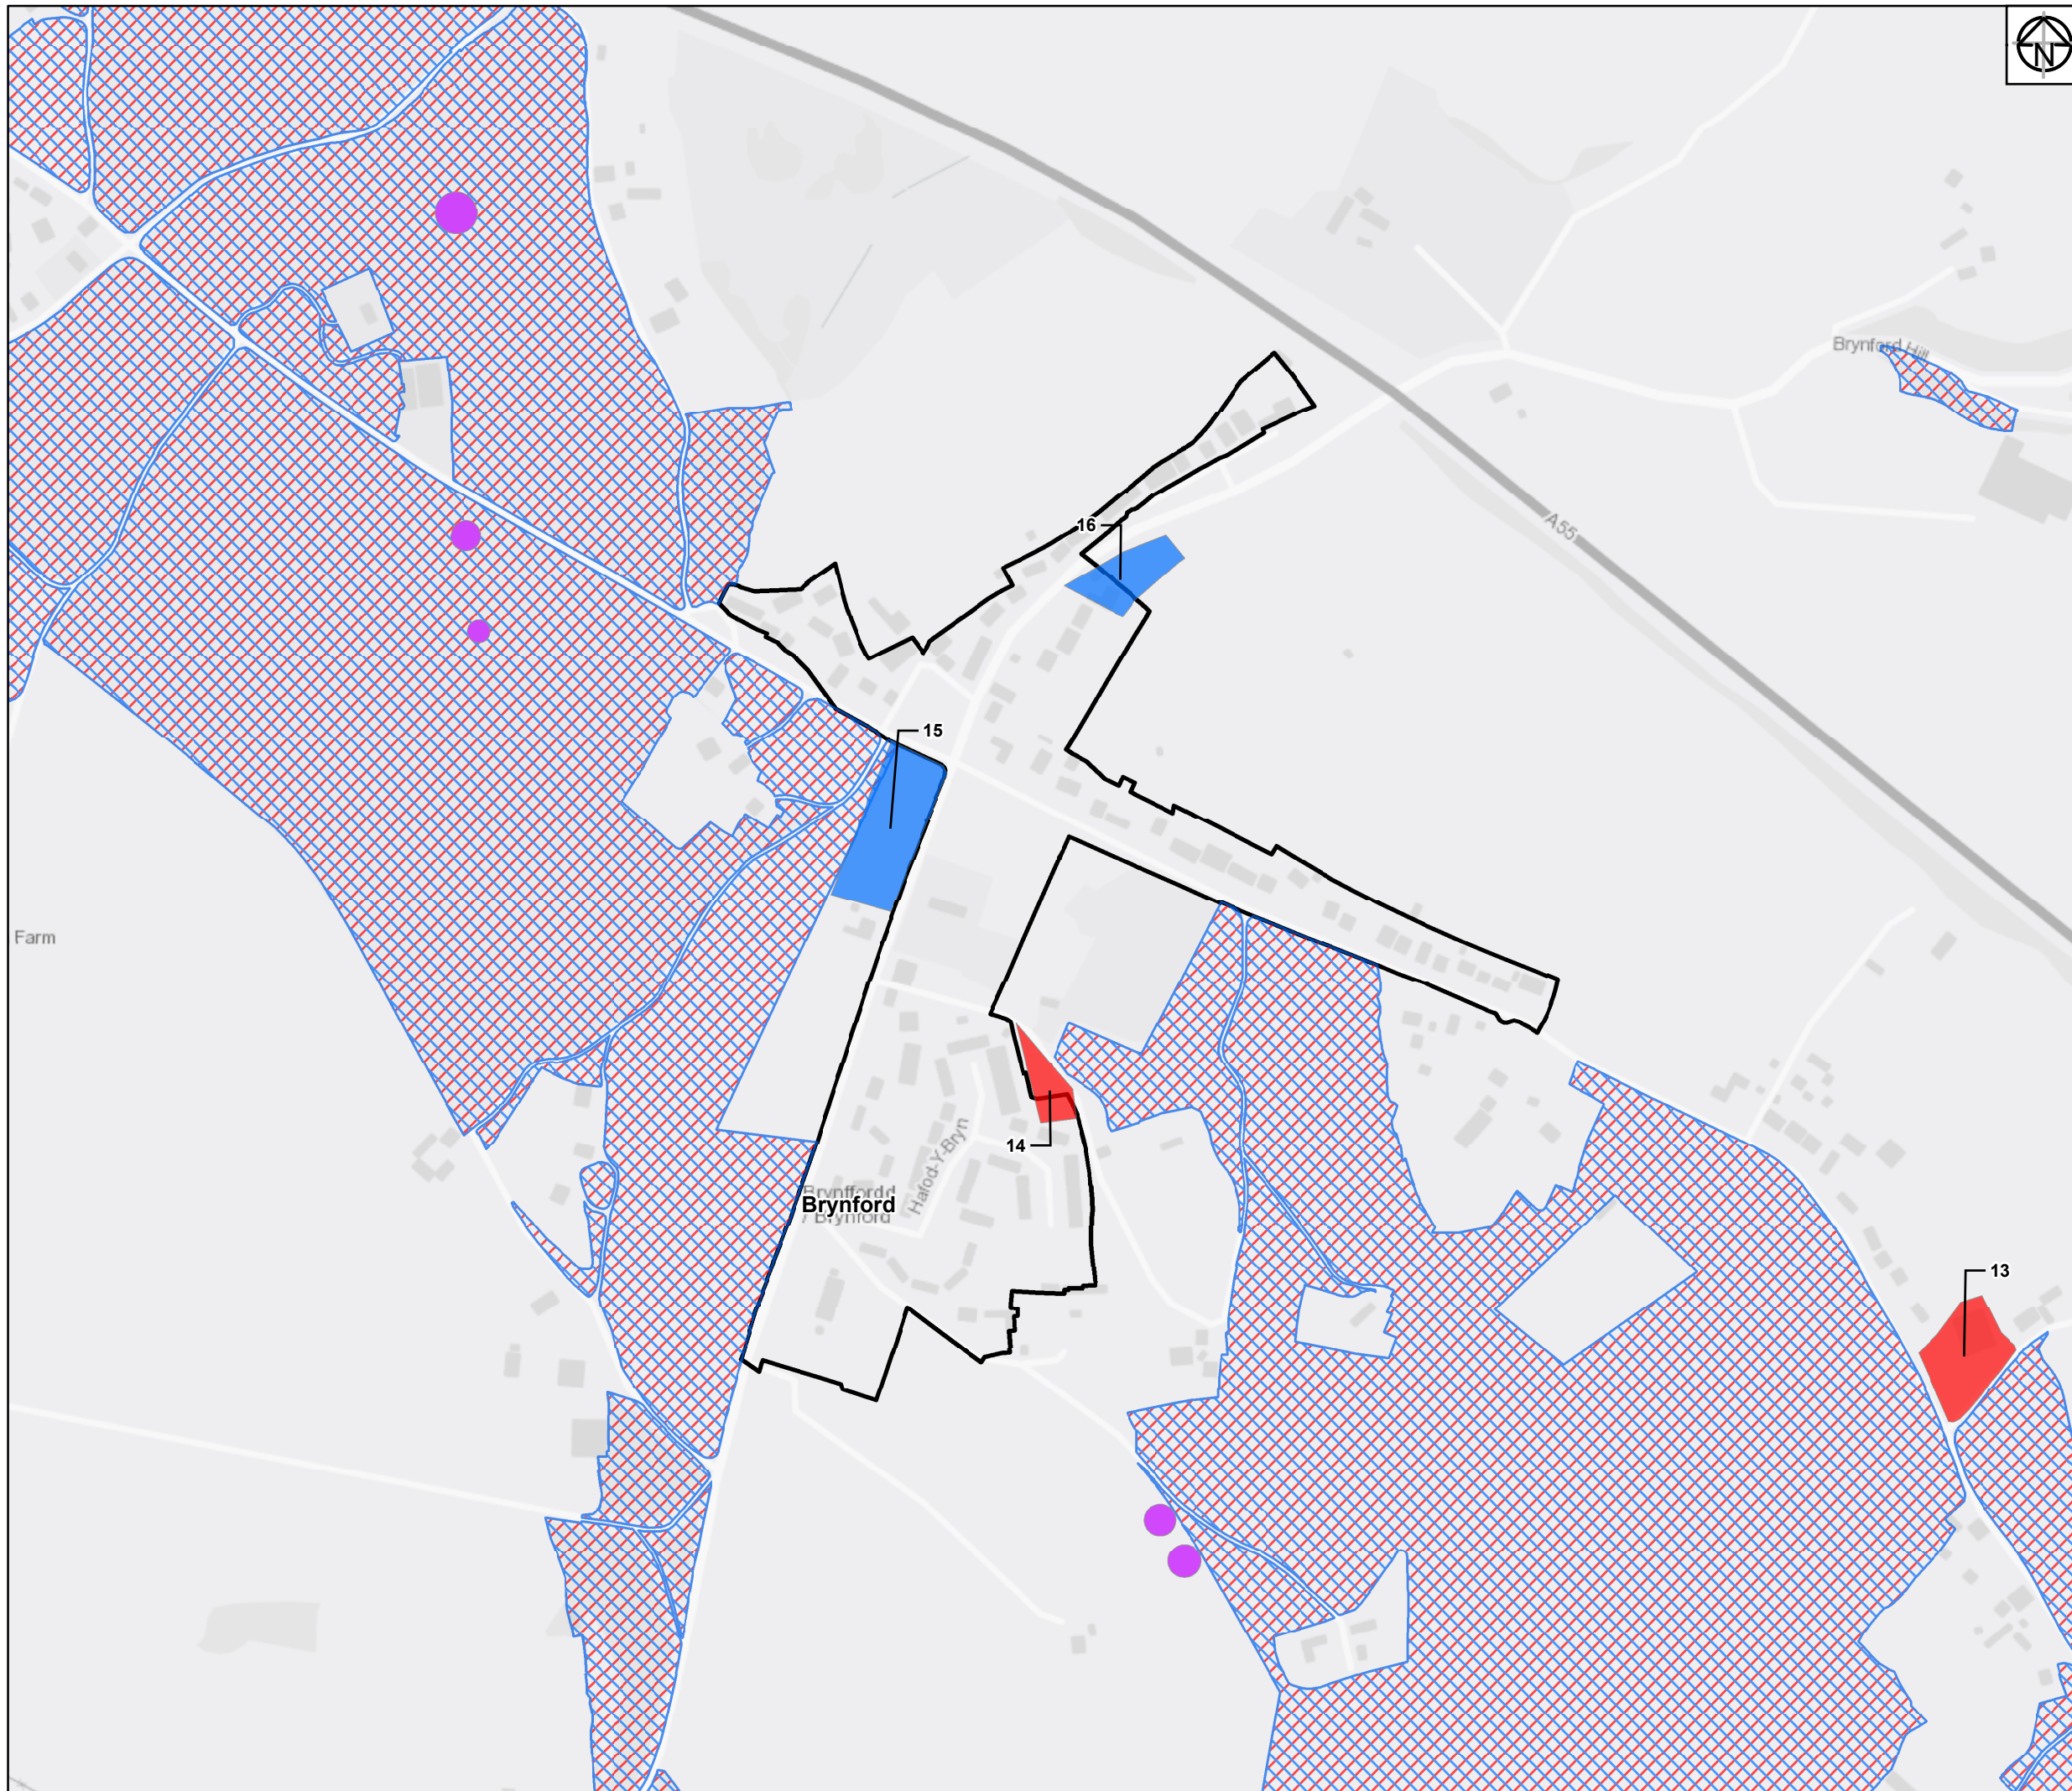

Legend:

- Flintshire Urban Capacity Sites
- Urban Extension Sites
- Scheduled Ancient Monument
- Special Area of Conservation
- Site of Special Scientific Interest (SSSI)
- Flintshire County Boundary Region
- UDP Settlement Boundaries Study Sites

Service Layer Credits: Contains OS data © Crown Copyright and database right 2018



Rev	Date	Description	Drawn	Check	Approv
01	10/06/19	Initial Issue	JM	JN	MA

Client Flintshire County Council

PROJECT: FLINTSHIRE URBAN CAPACITY STUDY

Site Flintshire Urban Capacity study

Client Flintshire County Council
Lwynegryn Hall
Mold
CH7 6NR

ARCADIS Design & Consultancy for natural and built assets

Registered office: Arcadis House, 34 York Way, London N1 9AB
www.arcadis.com

Coordinating office: 5TH Floor, 401 Faraday Street, Warrington WA3 6GA


TITLE:

Potential Housing Sites in Flintshire
Brynford

Drawn	J. MURRAY	Date	10JUN19	Signed
Checked	J. NORMAN	Date	10JUN19	Signed
Approved	M. ALCOCK	Date	10JUN19	Signed
Scale:	1:5,000	Datum:	AOD	
Original Size:	A3	Grid:	OS	
Suitability Code:	S2	Project Number:	10026688	


Suitability Description: Issued for information

Drawing Number: 10026688-ARC-XX-XX-DR-YE-0002 | Revision: 01

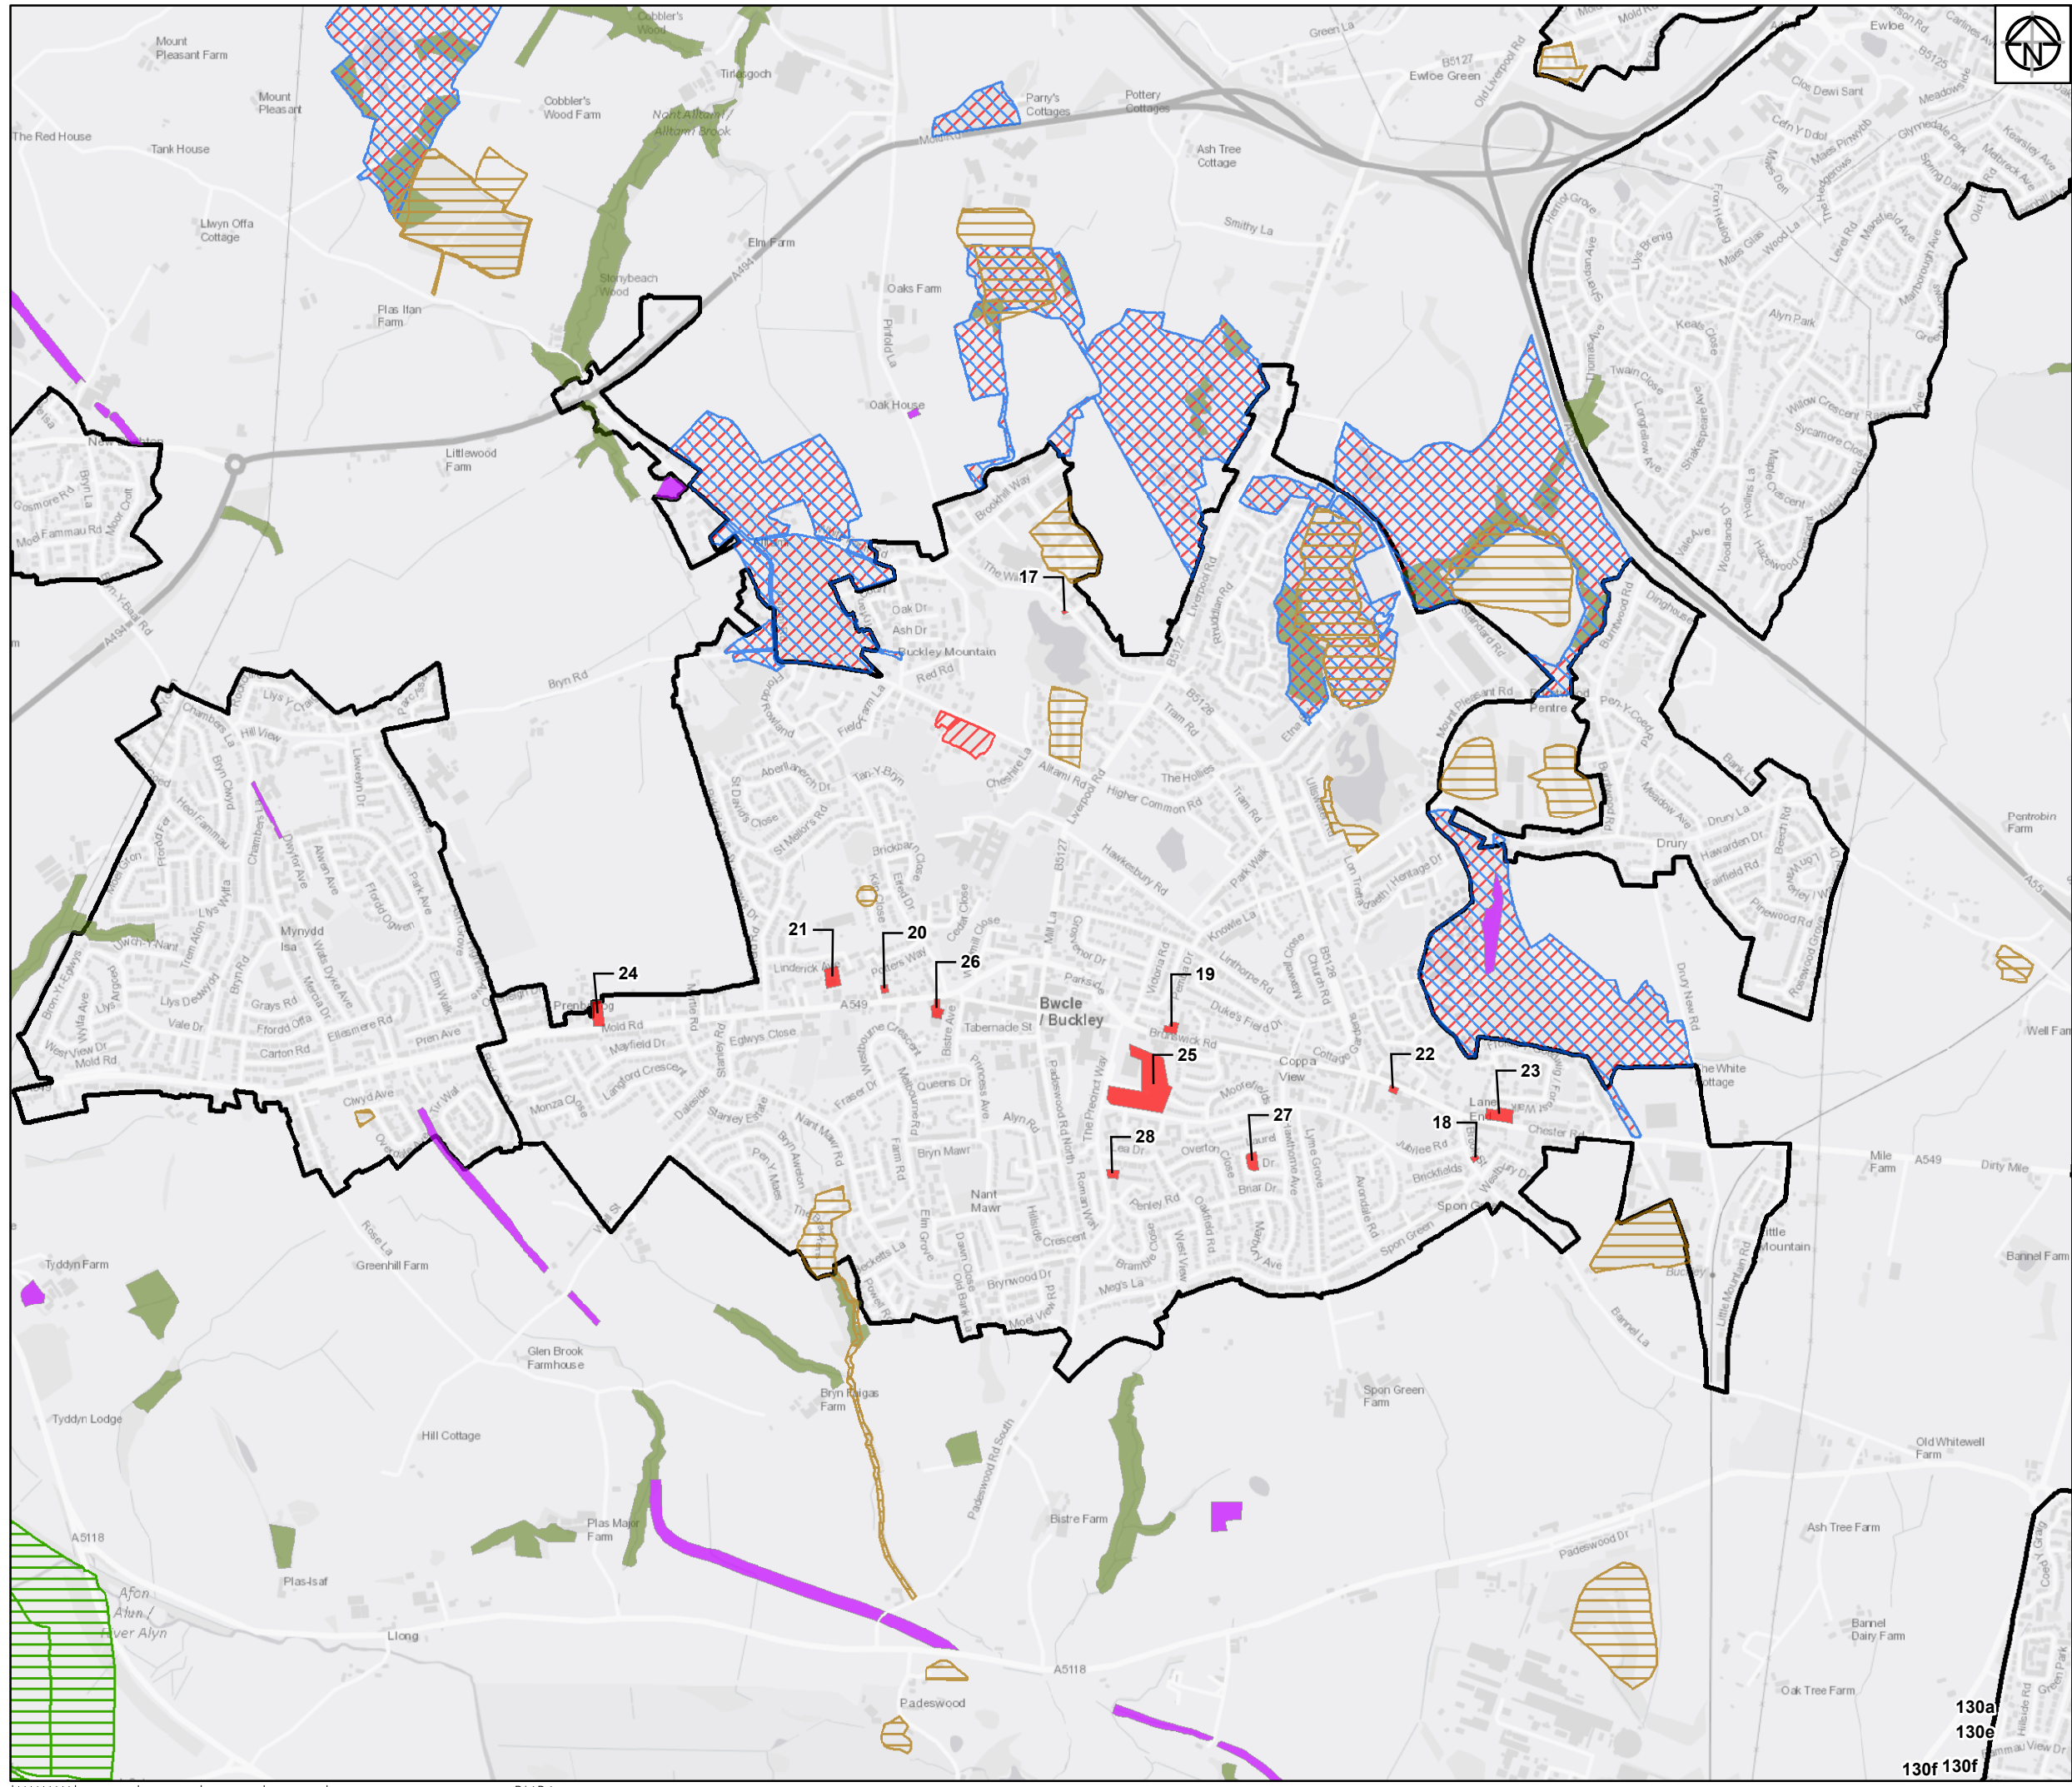

- Legend:**
- Flintshire Urban Capacity Sites
 - Scheduled Ancient Monument
 - Historic Landfill Sites
 - Special Area of Conservation
 - Site of Special Scientific Interest (SSSI)
 - Ancient Woodland Inventory
 - Historic Parks & Gardens
 - Flintshire County Boundary Region
 - UDP Settlement Boundaries Study Sites

Service Layer Credits: Contains OS data © Crown Copyright and database right 2018

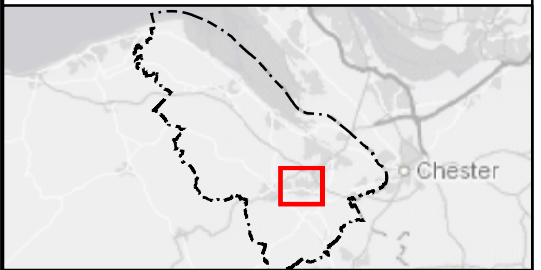

Rev	Date	Description	Drawn	Check	Approv
01	10/06/19	Initial Issue	JM	JN	MA

Client Flintshire County Council

PROJECT: FLINTSHIRE URBAN CAPACITY STUDY

Site Flintshire Urban Capacity study
Client Flintshire County Council
 Llynegryn Hall
 Mold
 CH7 6NR

ARCADIS Design & Consultancy for natural and built assets

Registered office:
 Arcadis House
 34 York Way,
 London
 N1 9AB
www.arcadis.com

Coordinating office:
 5TH Floor,
 401 Faraday Street,
 Warrington
 WA3 6GA


TITLE:

Potential Housing Sites in Flintshire
 Buckley

Drawn	J. MURRAY	Date	10JUN19	Signed	
Checked	J. NORMAN	Date	10JUN19	Signed	
Approved	M. ALCOCK	Date	10JUN19	Signed	
Scale:	1:16,000	Datum:	AOD		
Original Size:	A3	Grid:	OS		
Suitability Code:	S2	Project Number:	10026688		

Suitability Description: Issued for information


Drawing Number: 10026688-ARC-XX-XX-DR-YE-0002
 Revision: 01

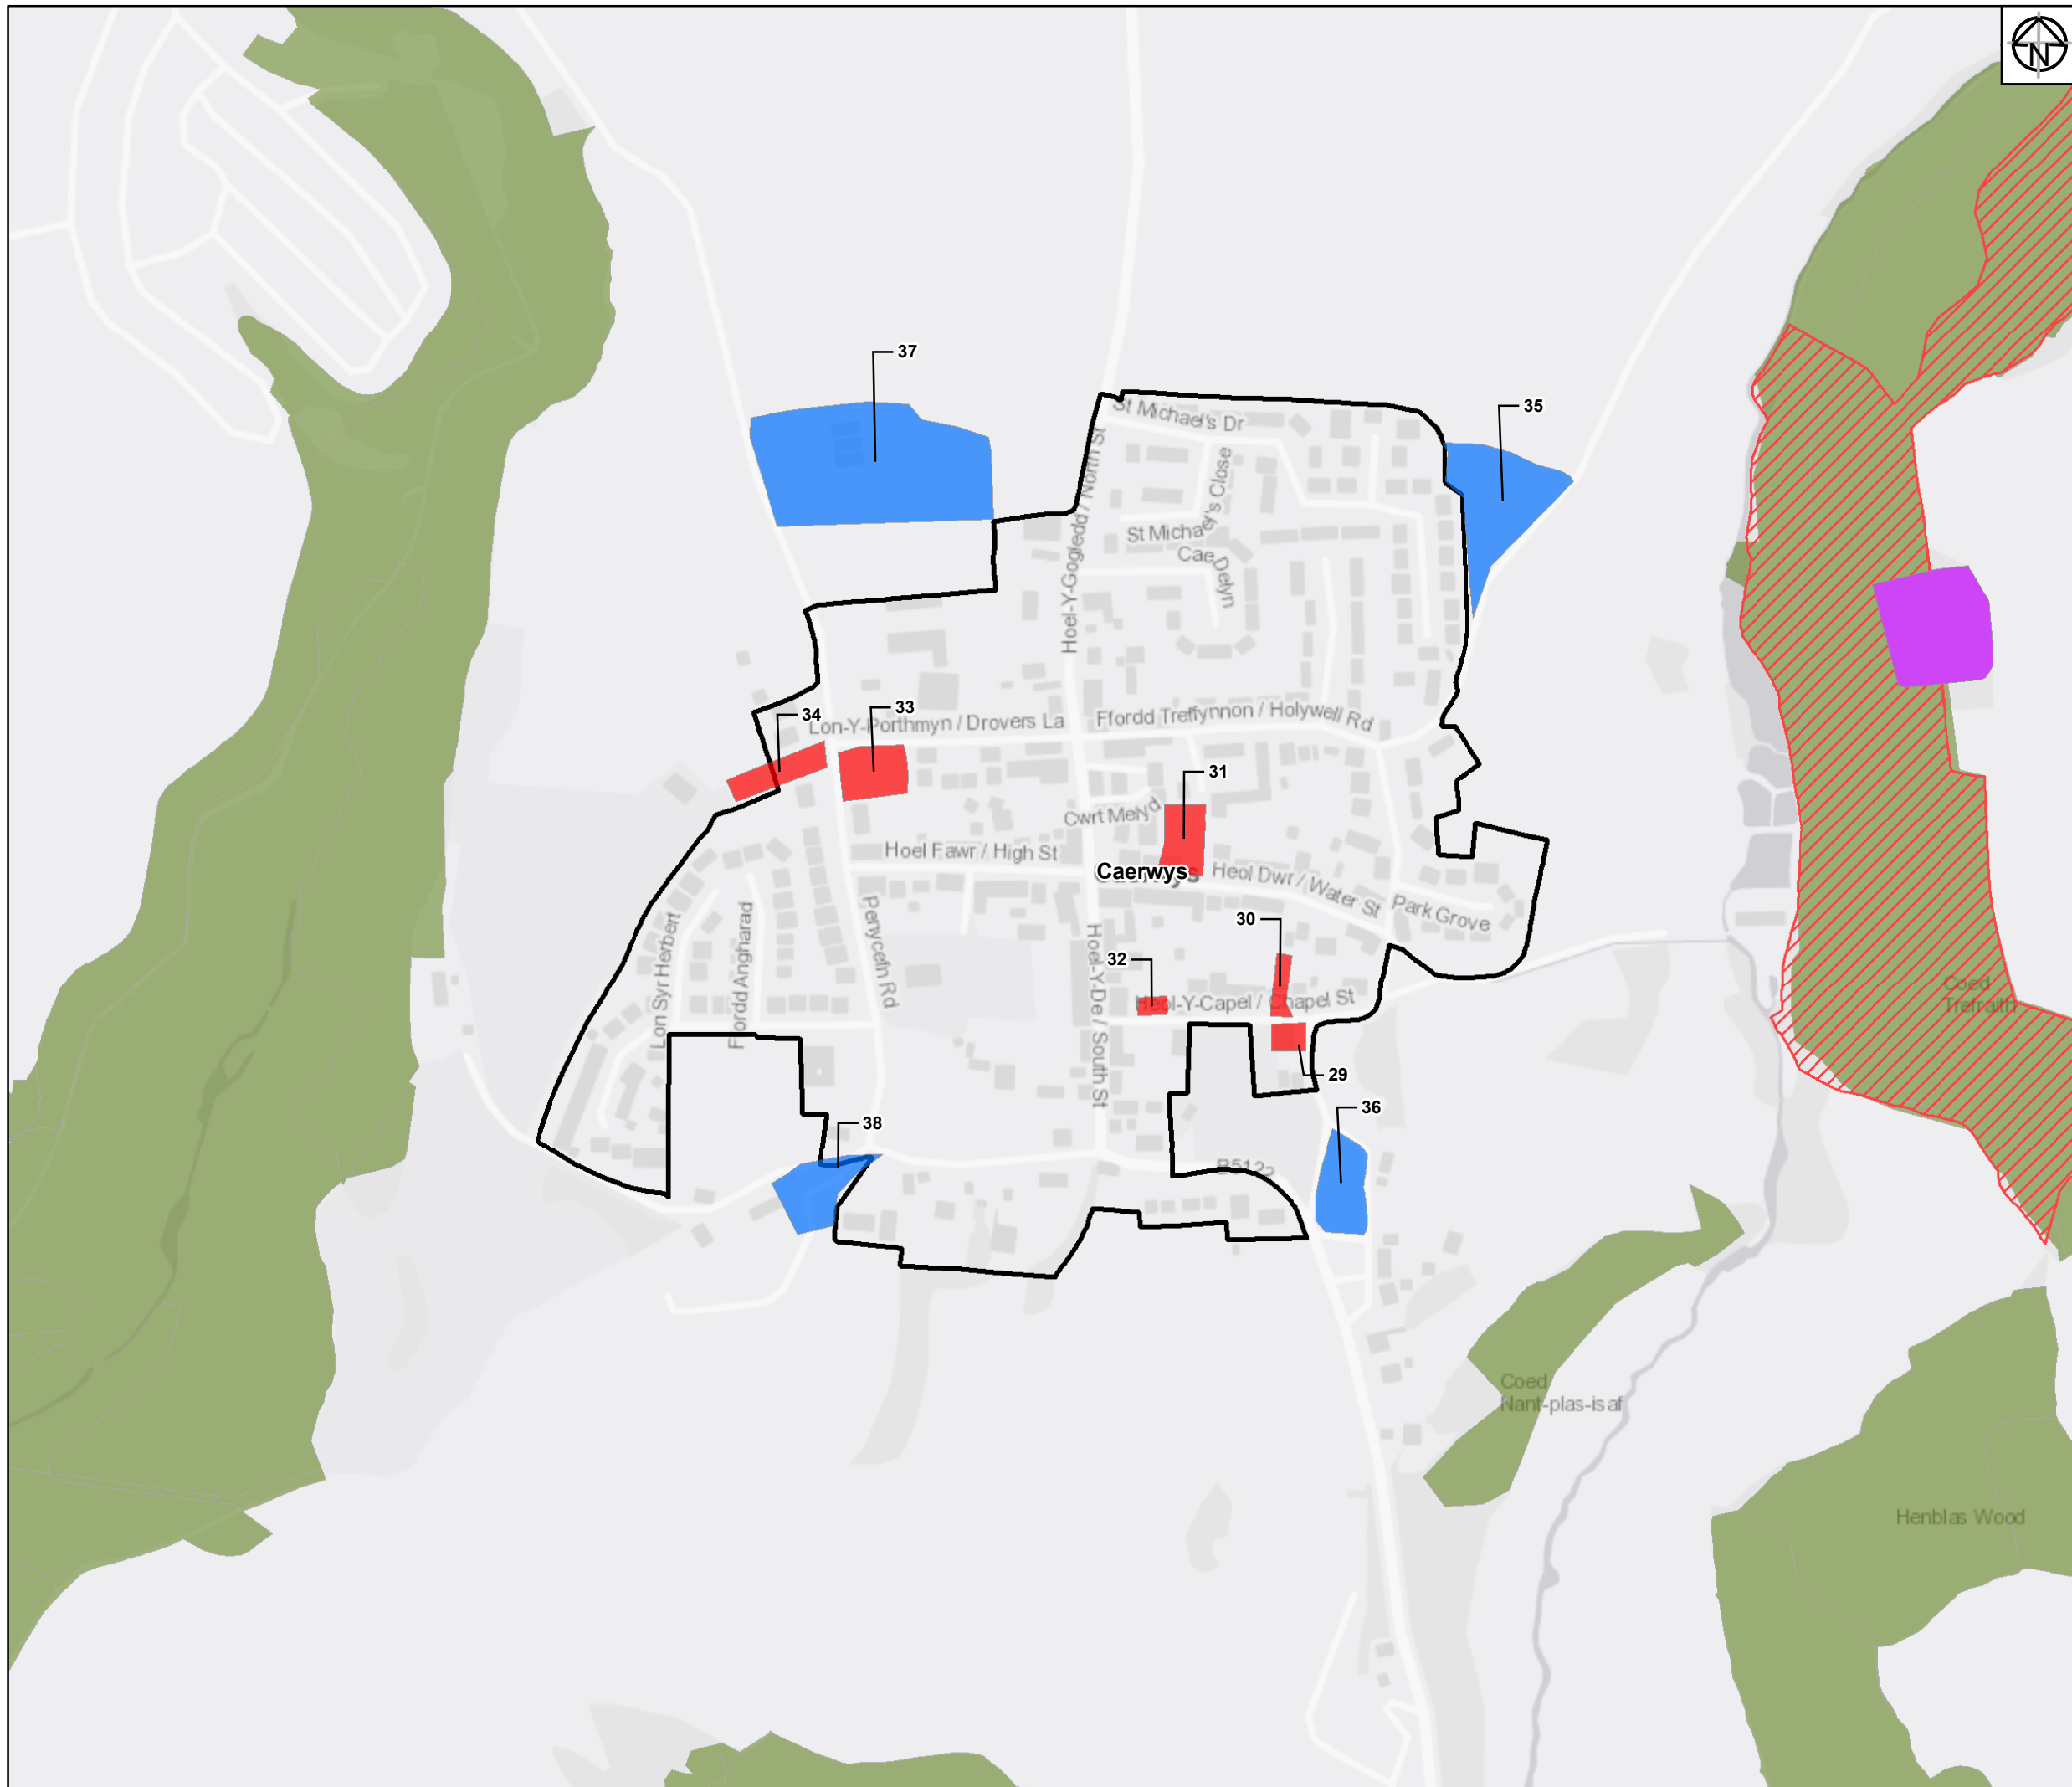

Legend:

- Flintshire Urban Capacity Sites
- Urban Extension Sites
- Scheduled Ancient Monument
- Site of Special Scientific Interest (SSSI)
- Ancient Woodland Inventory
- UDP Settlement Boundaries Study Sites
- Flintshire County Boundary Region

Service Layer Credits: Contains OS data © Crown Copyright and database right 2018

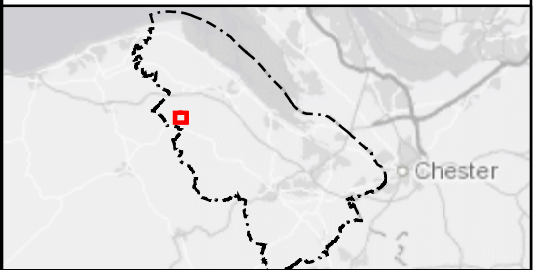

Rev	Date	Description	Drawn	Check	Approv
01	10/06/19	Initial Issue	JM	JN	MA

Client Flintshire County Council

PROJECT: FLINTSHIRE URBAN CAPACITY STUDY

Site Flintshire Urban Capacity Study

Client Flintshire County Council
Lwynegryn Hall
Mold
CH7 6NR

ARCADIS Design & Consultancy for natural and built assets

Registered office: Arcadis House, 34 York Way, London N1 9AB
www.arcadis.com

Coordinating office: 5TH Floor, 401 Faraday Street, Warrington Warrington WA3 6GA


TITLE:

Potential Housing Sites in Flintshire
Caerwys

Drawn	J. MURRAY	Date	10JUN19	Signed
Checked	J. NORMAN	Date	10JUN19	Signed
Approved	M. ALCOCK	Date	10JUN19	Signed
Scale:	1:4,500	Datum:	AOD	
Original Size:	A3	Grid:	OS	
Suitability Code:	S2	Project Number:	10026688	

Suitability Description: Issued for information


Drawing Number: 10026688-ARC-XX-XX-DR-YE-0002
Revision: 01

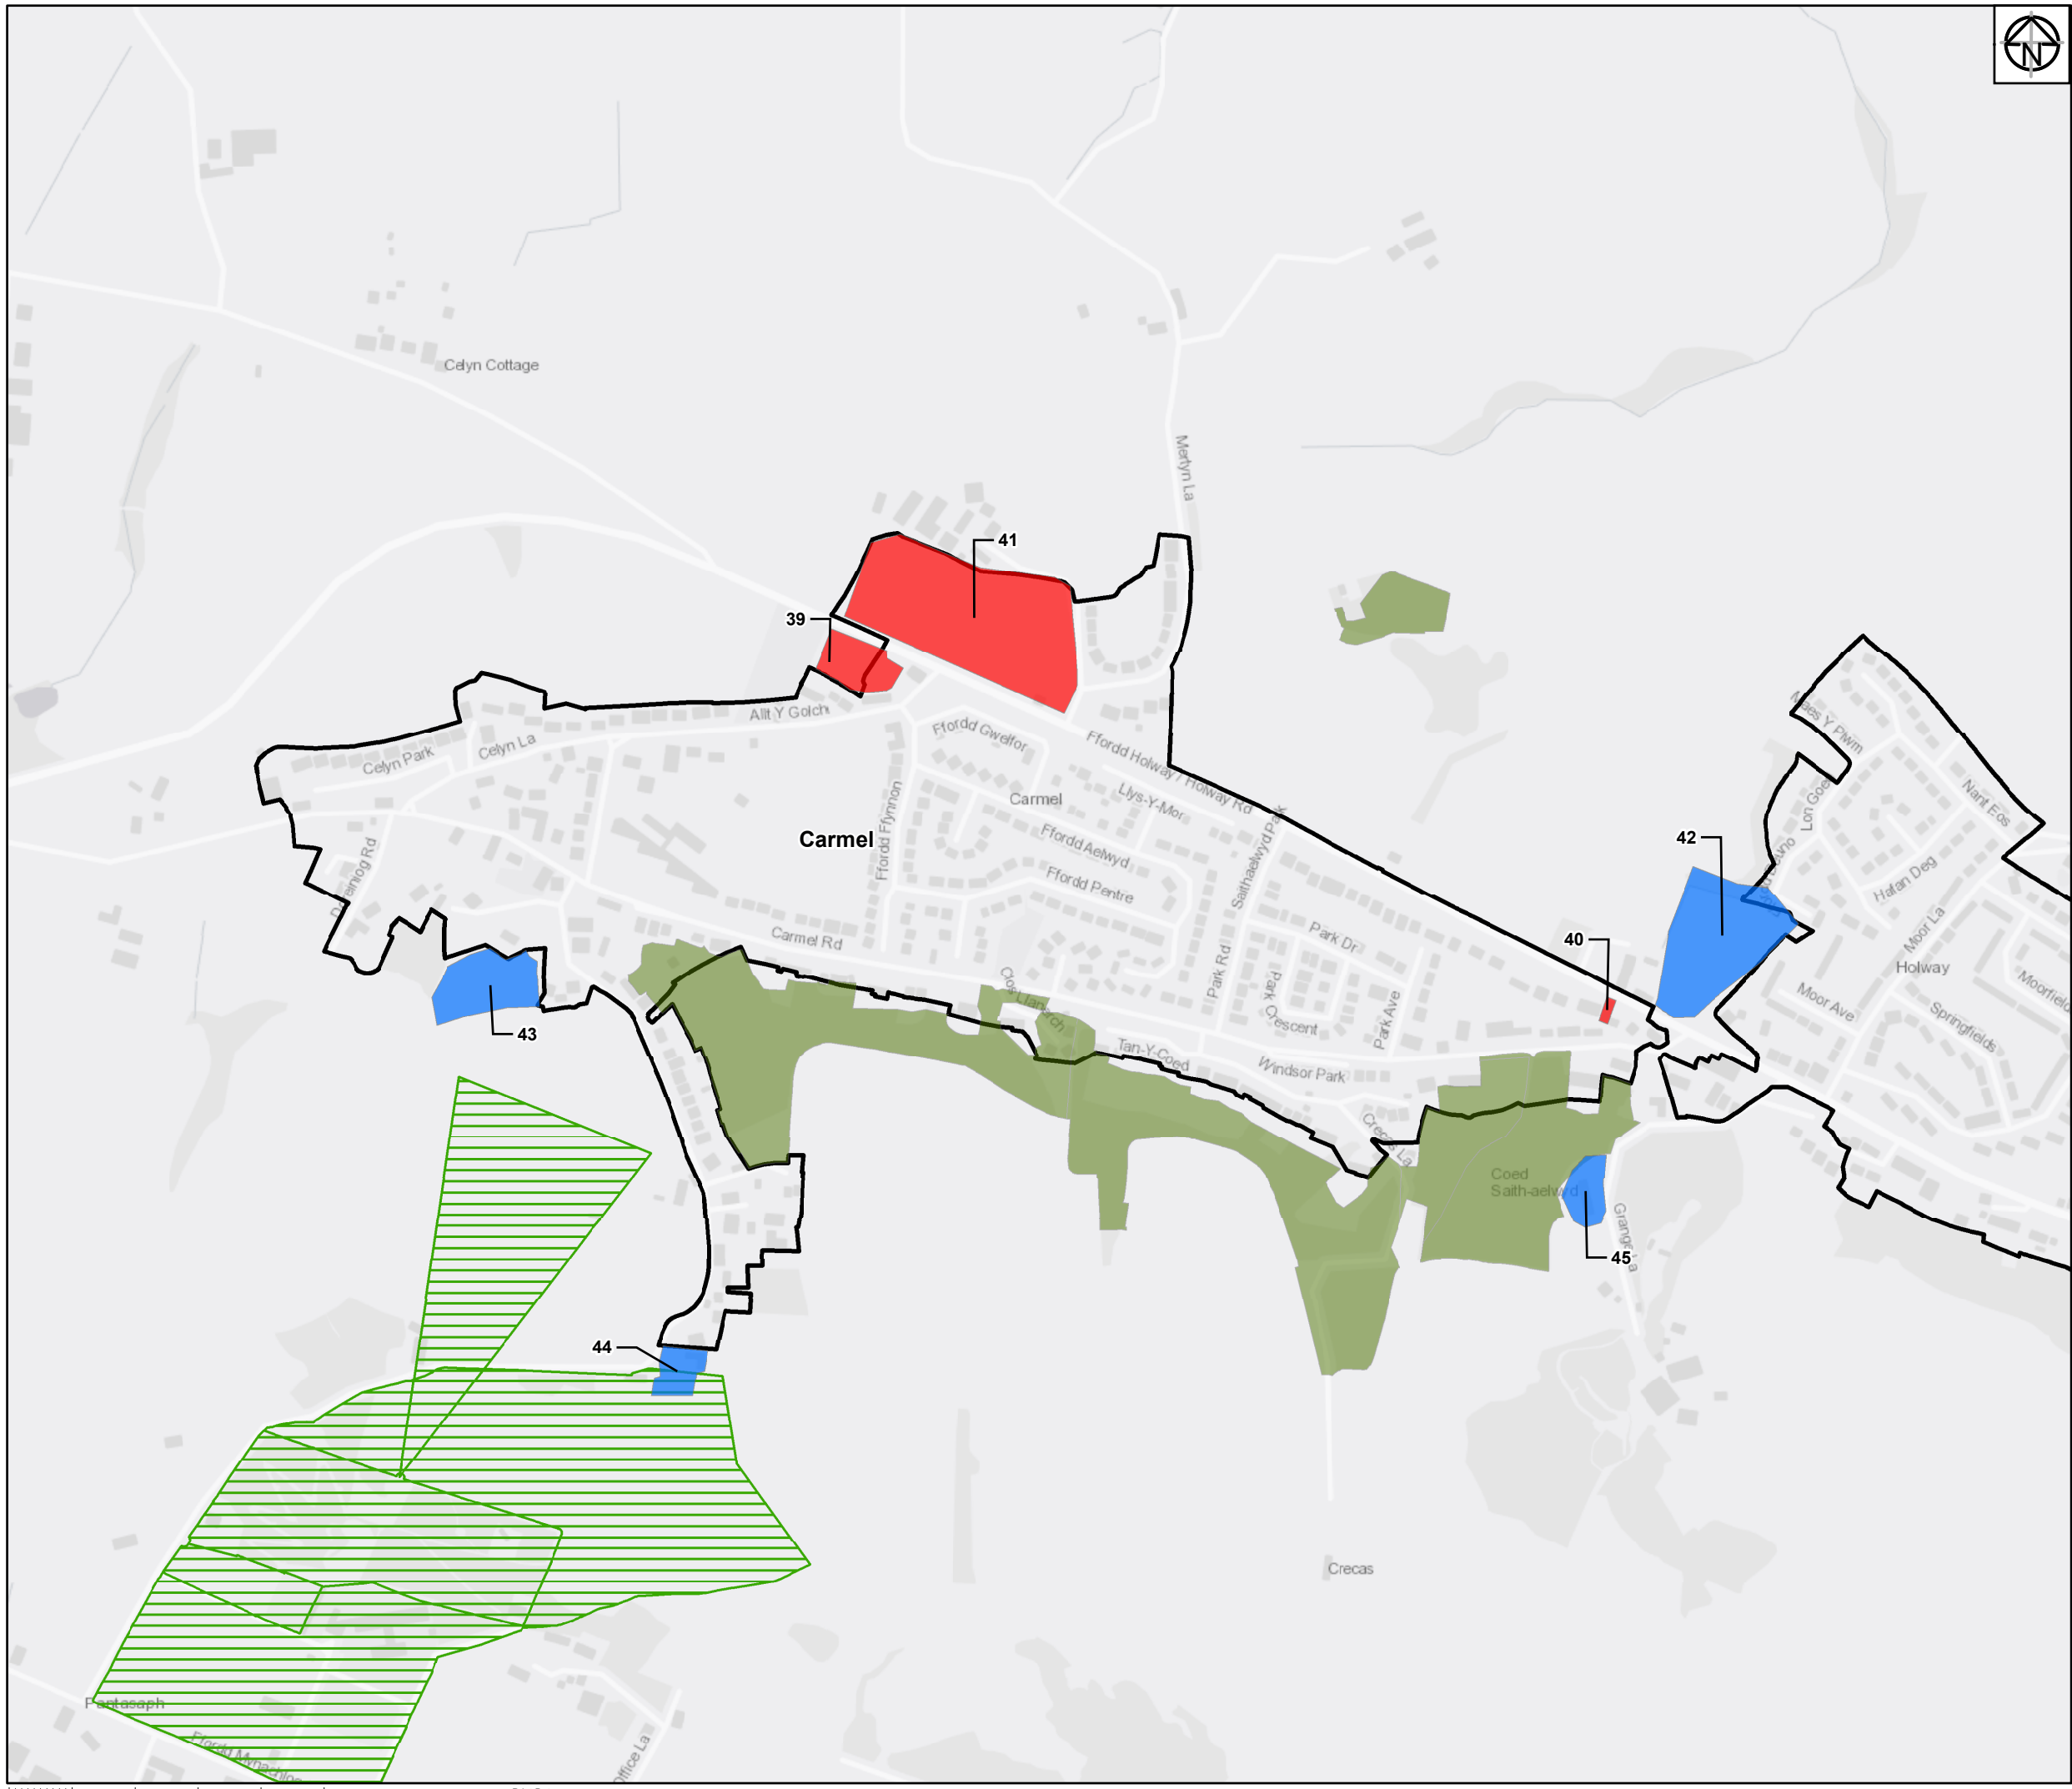

Legend:

- 46; Flintshire Urban Capacity Sites ; 50
- Urban Extension Sites
- Ancient Woodland Inventory
- Historic Parks & Gardens
- UDP Settlement Boundaries Study Sites
- Flintshire County Boundary Region

Service Layer Credits: Contains OS data © Crown Copyright and database right 2018

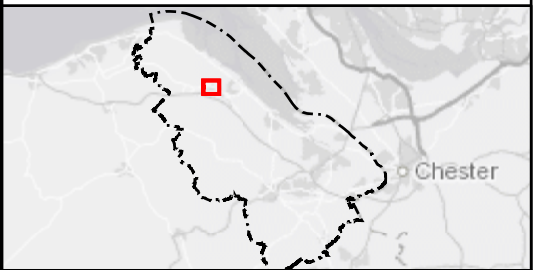

Rev	Date	Description	Drawn	Check	Approv
01	10/06/19	Initial Issue	JM	JN	MA

Client Flintshire County Council

PROJECT: FLINTSHIRE URBAN CAPACITY STUDY

Site Flintshire Urban Capacity Study

Client Flintshire County Council
Lwynegryn Hall
Mold
CH7 6NR

ARCADIS Design & Consultancy for natural and built assets

Registered office:
Arcadis House
34 York Way,
London
N1 9AB

Coordinating office:
5TH Floor,
401 Faraday Street,
Warrington
WAS 6GA

www.arcadis.com


TITLE:

Potential Housing Sites in Flintshire
Caramel

Drawn	J. MURRAY	Date	10JUN19	Signed
Checked	J.NORMAN	Date	10JUN19	Signed
Approved	M.ALCOCK	Date	10JUN19	Signed
Scale:	1:6,000	Datum:	AOD	
Original Size:	A3	Grid:	OS	
Suitability Code:	S2	Project Number:	10026688	

Suitability Description:
Issued for information

Drawing Number: 10026688-ARC-XX-XX-DR-YE-0002 | Revision: 01

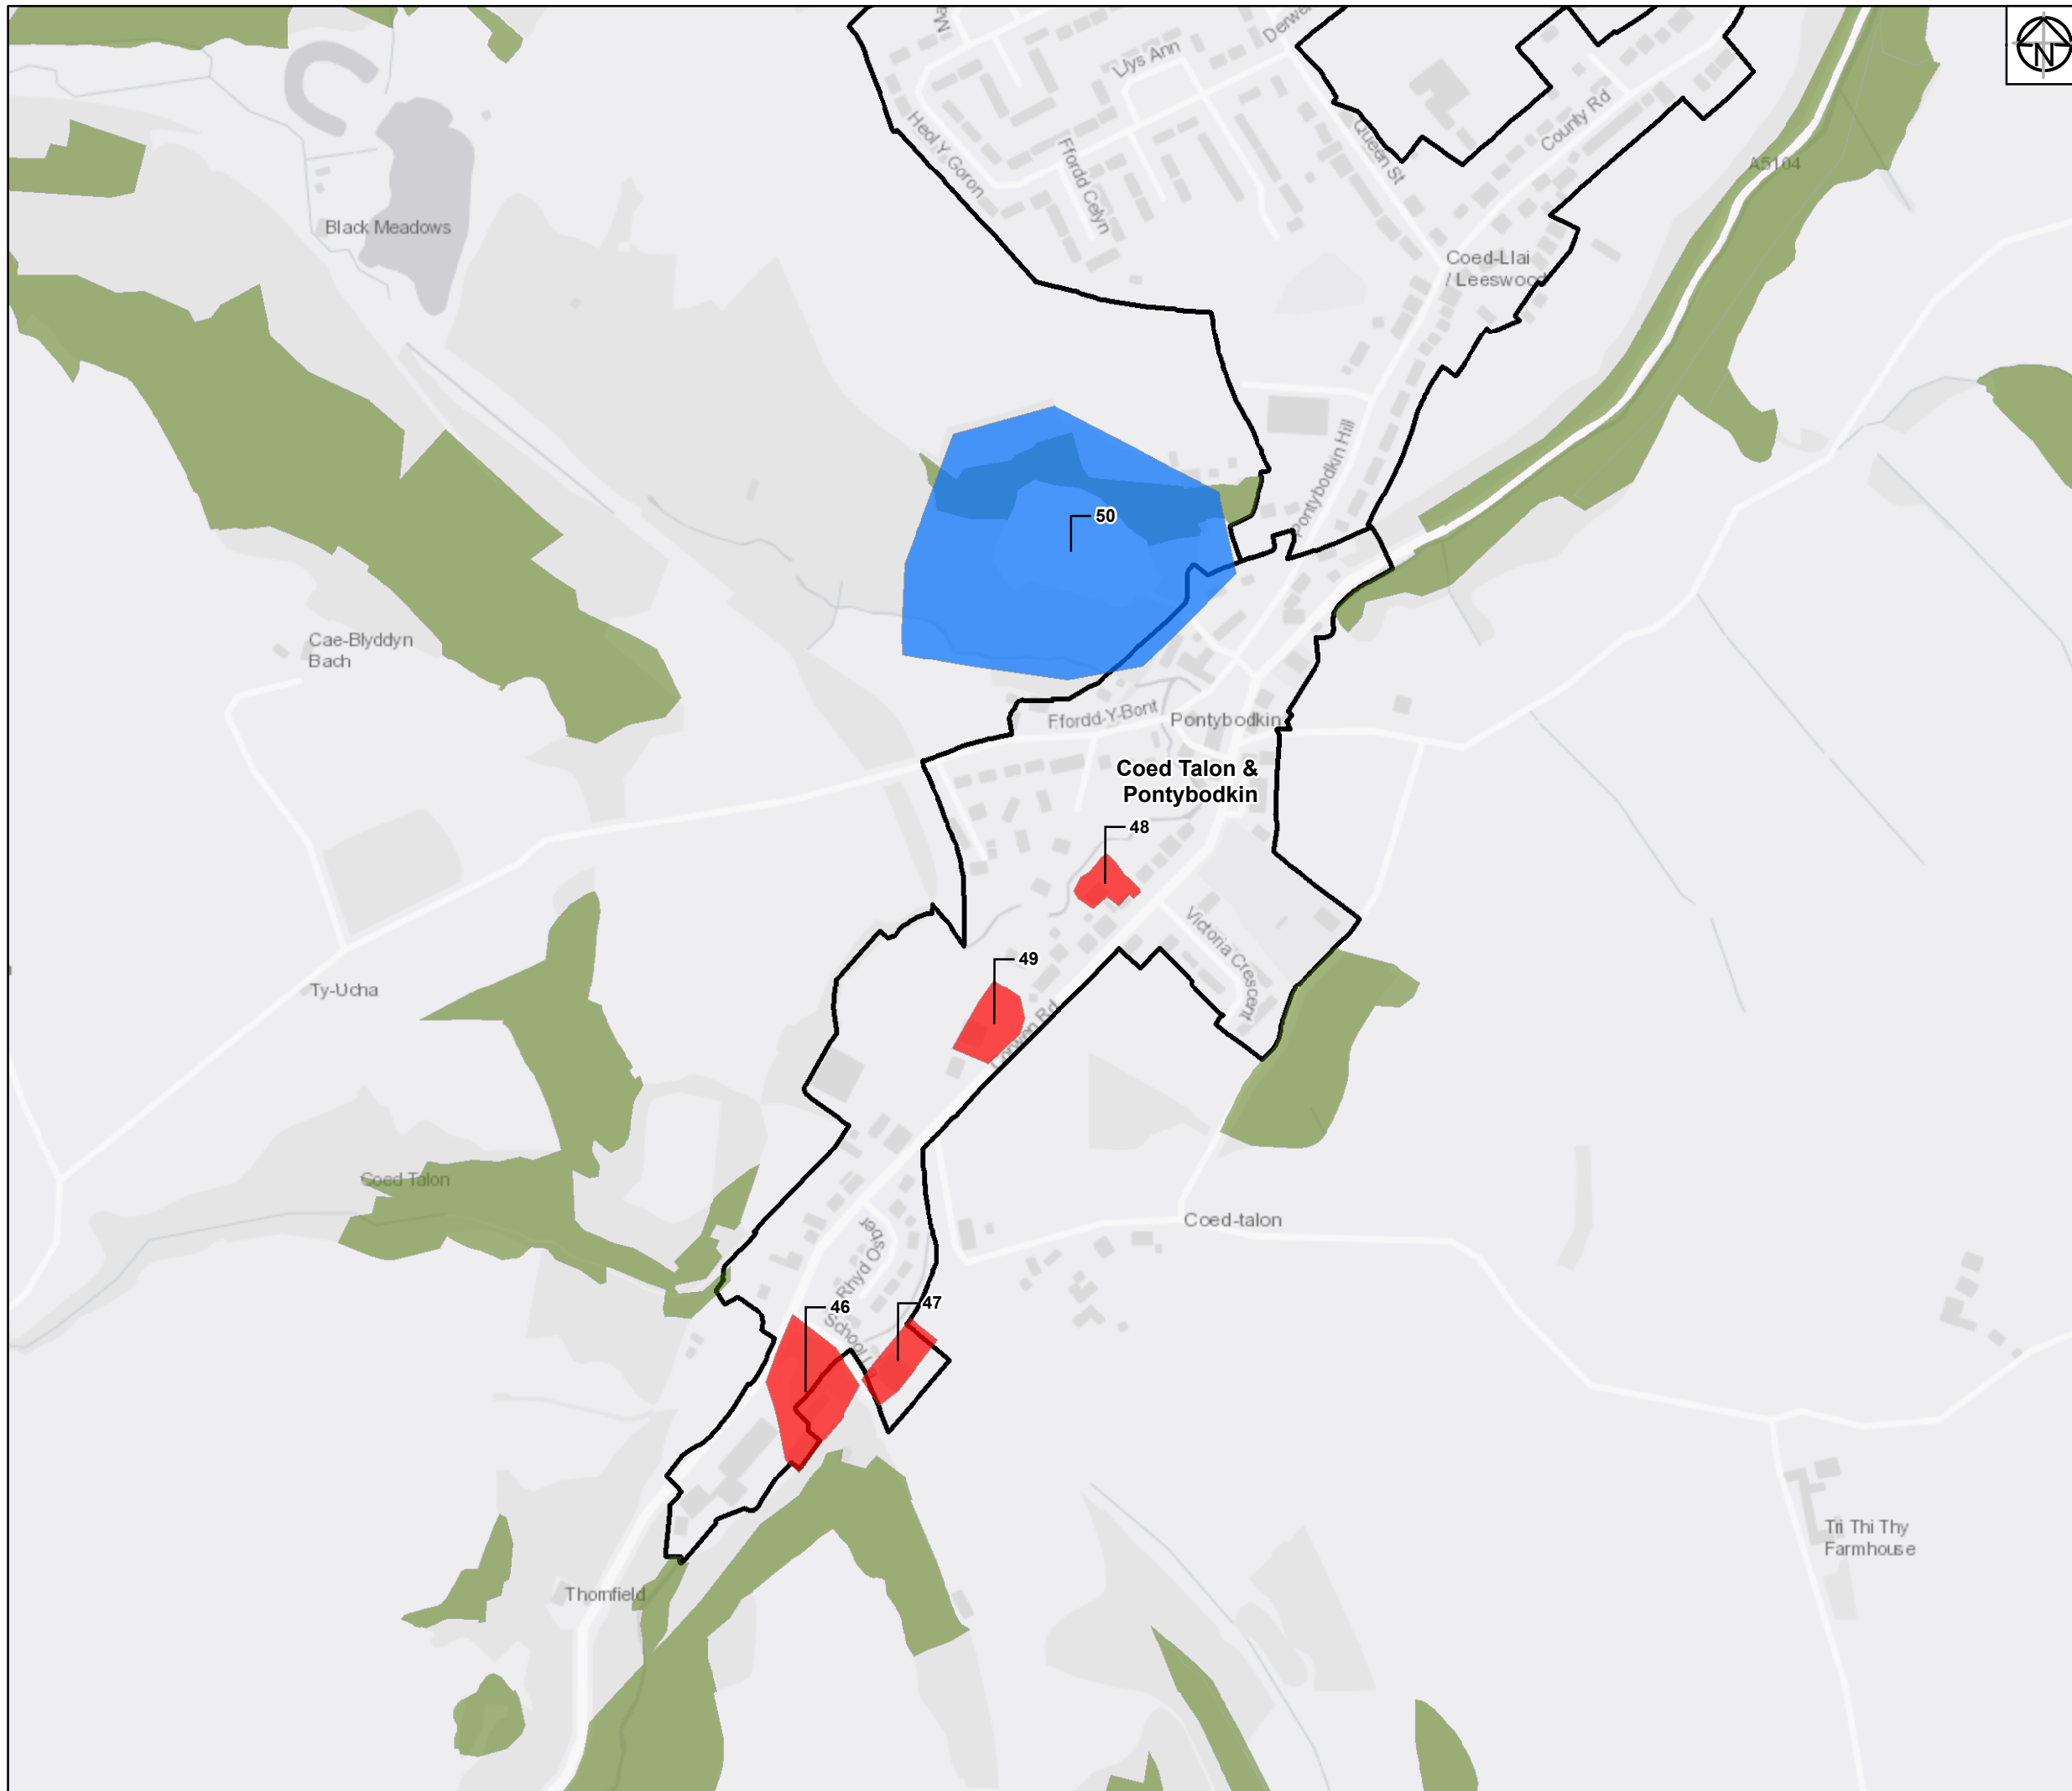

- Legend:**
- Flintshire Urban Capacity Sites
 - Urban Extension Sites
 - Ancient Woodland Inventory
 - UDP Settlement Boundaries Study Sites
 - Flintshire County Boundary Region

Service Layer Credits: Contains OS data © Crown Copyright and database right 2018



Rev	Date	Description	Drawn	Check	Approv
01	10/06/19	Initial Issue	JM	JN	MA

Client Flintshire County Council

PROJECT: FLINTSHIRE URBAN CAPACITY STUDY

Site Flintshire Urban Capacity study

Client Flintshire County Council
Lwynegryn Hall
Mold
CH7 6NR

ARCADIS Design & Consultancy for natural and built assets

Registered office: Arcadis House, 34 York Way, London N1 9AB
www.arcadis.com

Coordinating office: 5TH Floor, 401 Faraday Street, Warrington WA3 6GA


TITLE:

Potential Housing Sites in Flintshire
Coed Talon & Pontybodkin

Drawn	J. MURRAY	Date	10JUN19	Signed
Checked	J. NORMAN	Date	10JUN19	Signed
Approved	M. ALCOCK	Date	10JUN19	Signed
Scale:	1:5,000	Datum:	AOD	
Original Size:	A3	Grid:	OS	
Suitability Code:	S2	Project Number:	10026688	


Suitability Description: Issued for information

Drawing Number: 10026688-ARC-XX-XX-DR-YE-0002 | Revision: 01

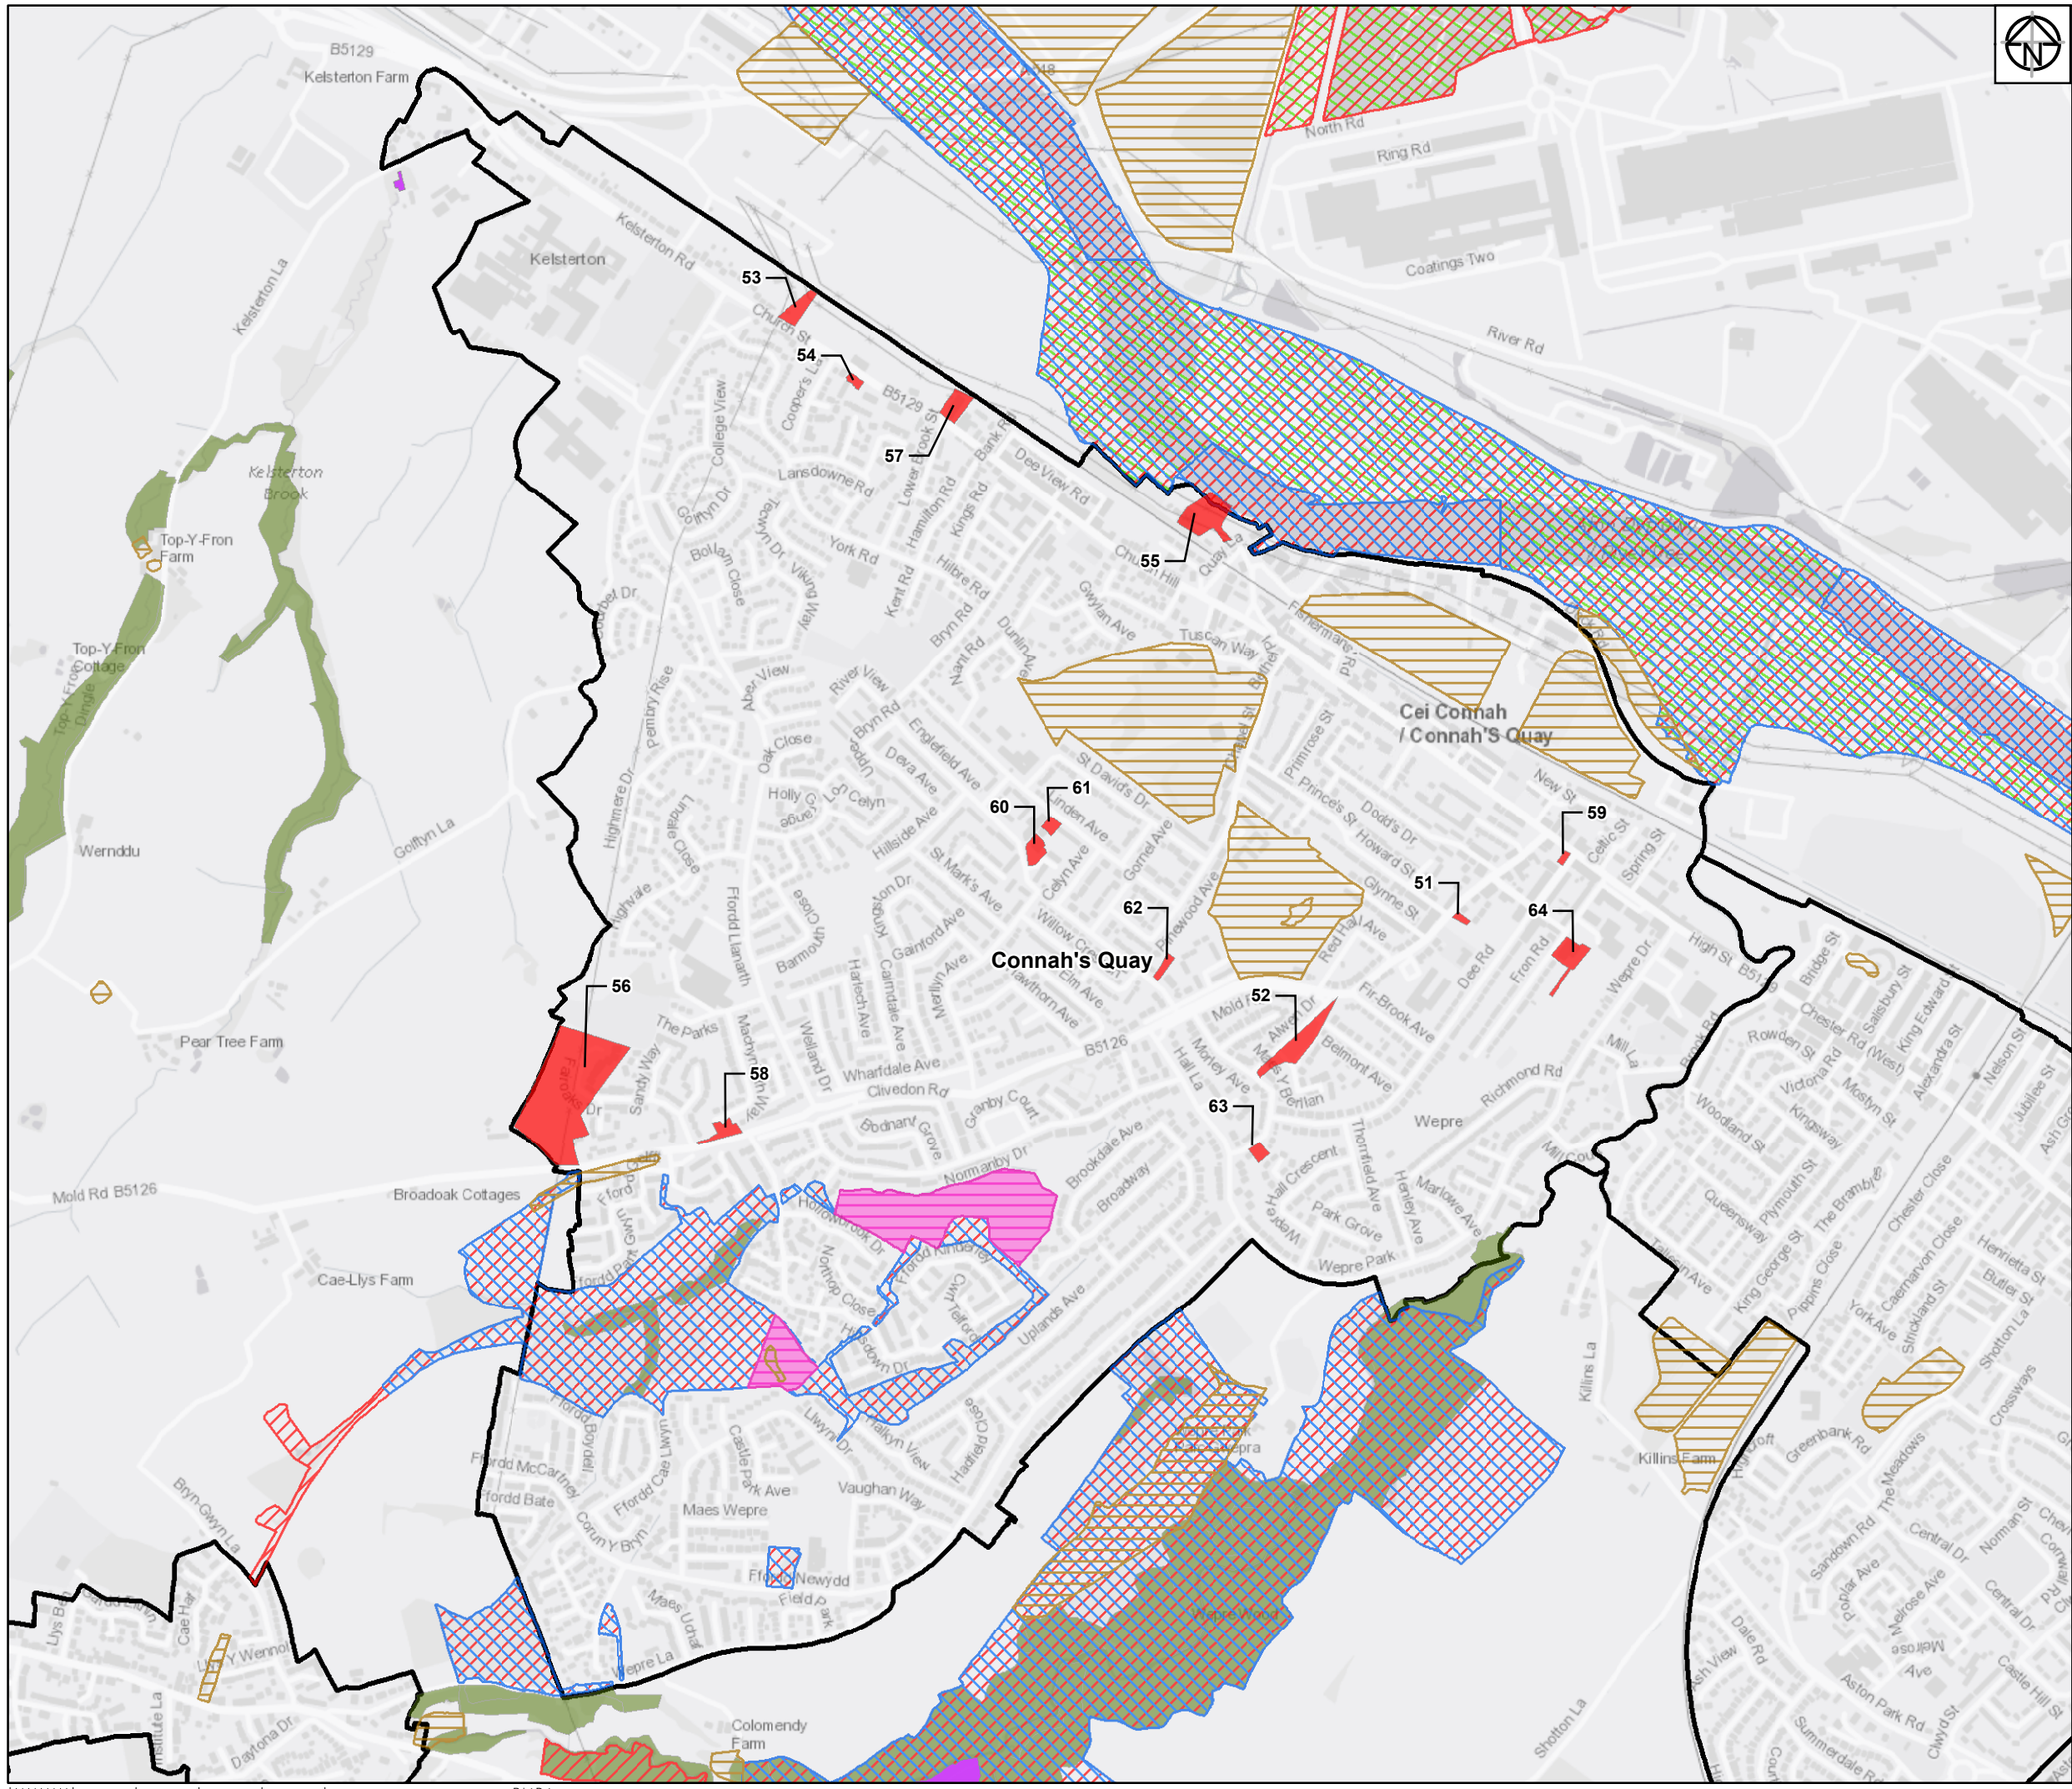

- Legend:**
- Flintshire Urban Capacity Sites
 - Scheduled Ancient Monument
 - Historic Landfill Sites
 - Local Nature Reserve
 - Special Area of Conservation
 - ▨ Site of Special Scientific Interest (SSSI)
 - Special Protection Area
 - Ancient Woodland Inventory
 - UDP Settlement Boundaries Study Sites
 - Flintshire County Boundary Region

Service Layer Credits: Contains OS data © Crown Copyright and database right 2018

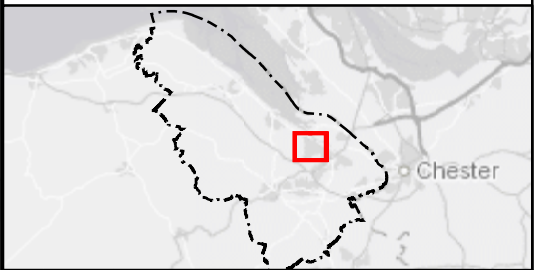

Rev	Date	Description	Drawn	Check	Approv
01	10/06/19	Initial Issue	JM	JN	MA

Client Flintshire County Council

PROJECT: FLINTSHIRE URBAN CAPACITY STUDY

Site Flintshire Urban Capacity Study

Client Flintshire County Council
Lwynegryn Hall
Mold
CH7 6NR

ARCADIS Design & Consultancy for natural and built assets

Registered office: Arcadis House, 34 York Way, London N1 9AB
www.arcadis.com

Coordinating office: 5TH Floor, 401 Faraday Street, Warrington WA3 6GA


TITLE:

Potential Housing Sites in Flintshire
Connah's Quay

Drawn	J. MURRAY	Date	10JUN19	Signed
Checked	J. NORMAN	Date	10JUN19	Signed
Approved	M. ALCOCK	Date	10JUN19	Signed
Scale:	1:12,000	Datum:	AOD	
Original Size:	A3	Grid:	OS	
Suitability Code:	S2	Project Number:	10026688	


Suitability Description: Issued for information

Drawing Number: 10026688-ARC-XX-XX-DR-YE-0002 | Revision: 01

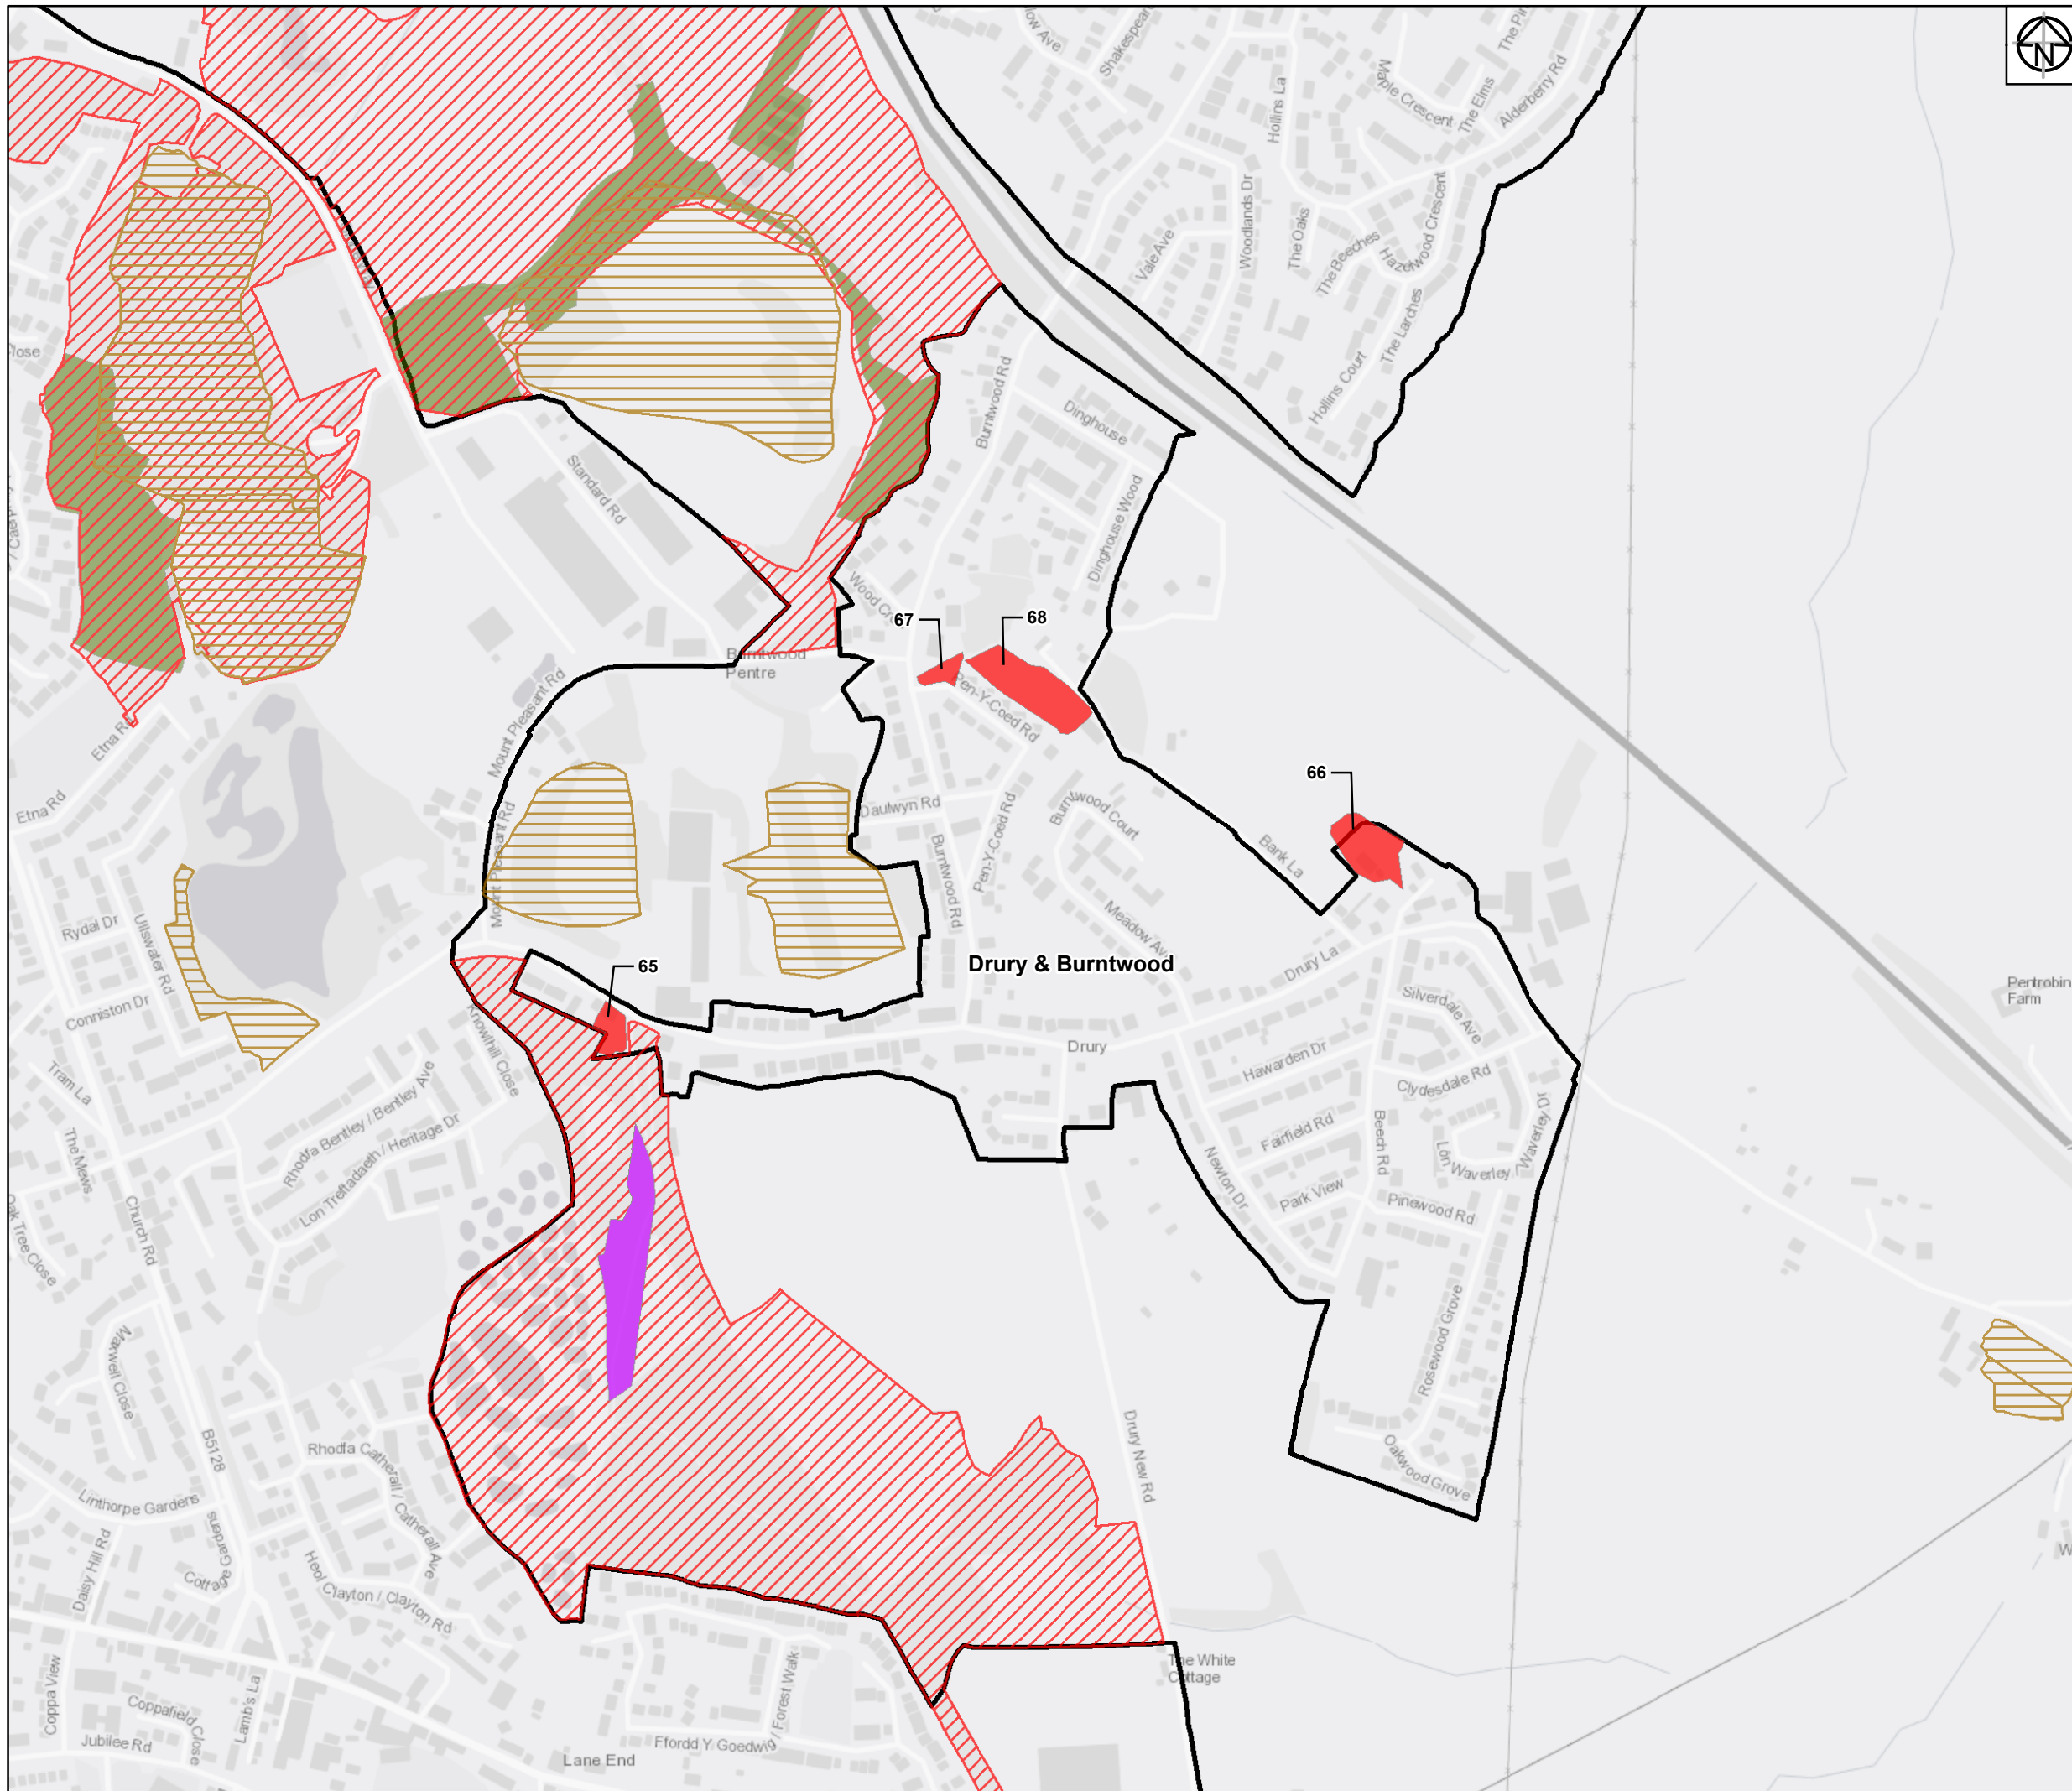

- Legend:**
- Flintshire Urban Capacity Sites
 - Scheduled Ancient Monument
 - Historic Landfill Sites
 - Site of Special Scientific Interest (SSSI)
 - Ancient Woodland Inventory
 - UDP Settlement Boundaries Study Sites
 - Flintshire County Boundary Region

Service Layer Credits: Contains OS data © Crown Copyright and database right 2018

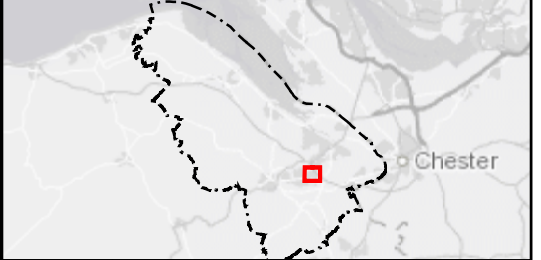

Rev	Date	Description	Drawn	Check	Approv
01	10/06/19	Initial Issue	JM	JN	MA

Client Flintshire County Council

PROJECT: FLINTSHIRE URBAN CAPACITY STUDY

Site Flintshire Urban Capacity study

Client Flintshire County Council
Llwynegryn Hall
Mold
CH7 6NR

ARCADIS Design & Consultancy for natural and built assets

Registered office: Arcadis House, 34 York Way, London N1 9AB
www.arcadis.com

Coordinating office: 5TH Floor, 401 Faraday Street, Warrington WA3 6GA


TITLE:

Potential Housing Sites in Flintshire
Drury & Burntwood

Drawn	J. MURRAY	Date	10JUN19	Signed
Checked	J. NORMAN	Date	10JUN19	Signed
Approved	M. ALCOCK	Date	10JUN19	Signed
Scale:	1:6,000	Datum:	AOD	
Original Size:	A3	Grid:	OS	
Suitability Code:	S2	Project Number:	10026688	

Suitability Description: Issued for information


Drawing Number: 10026688-ARC-XX-XX-DR-YE-0002 | Revision: 01

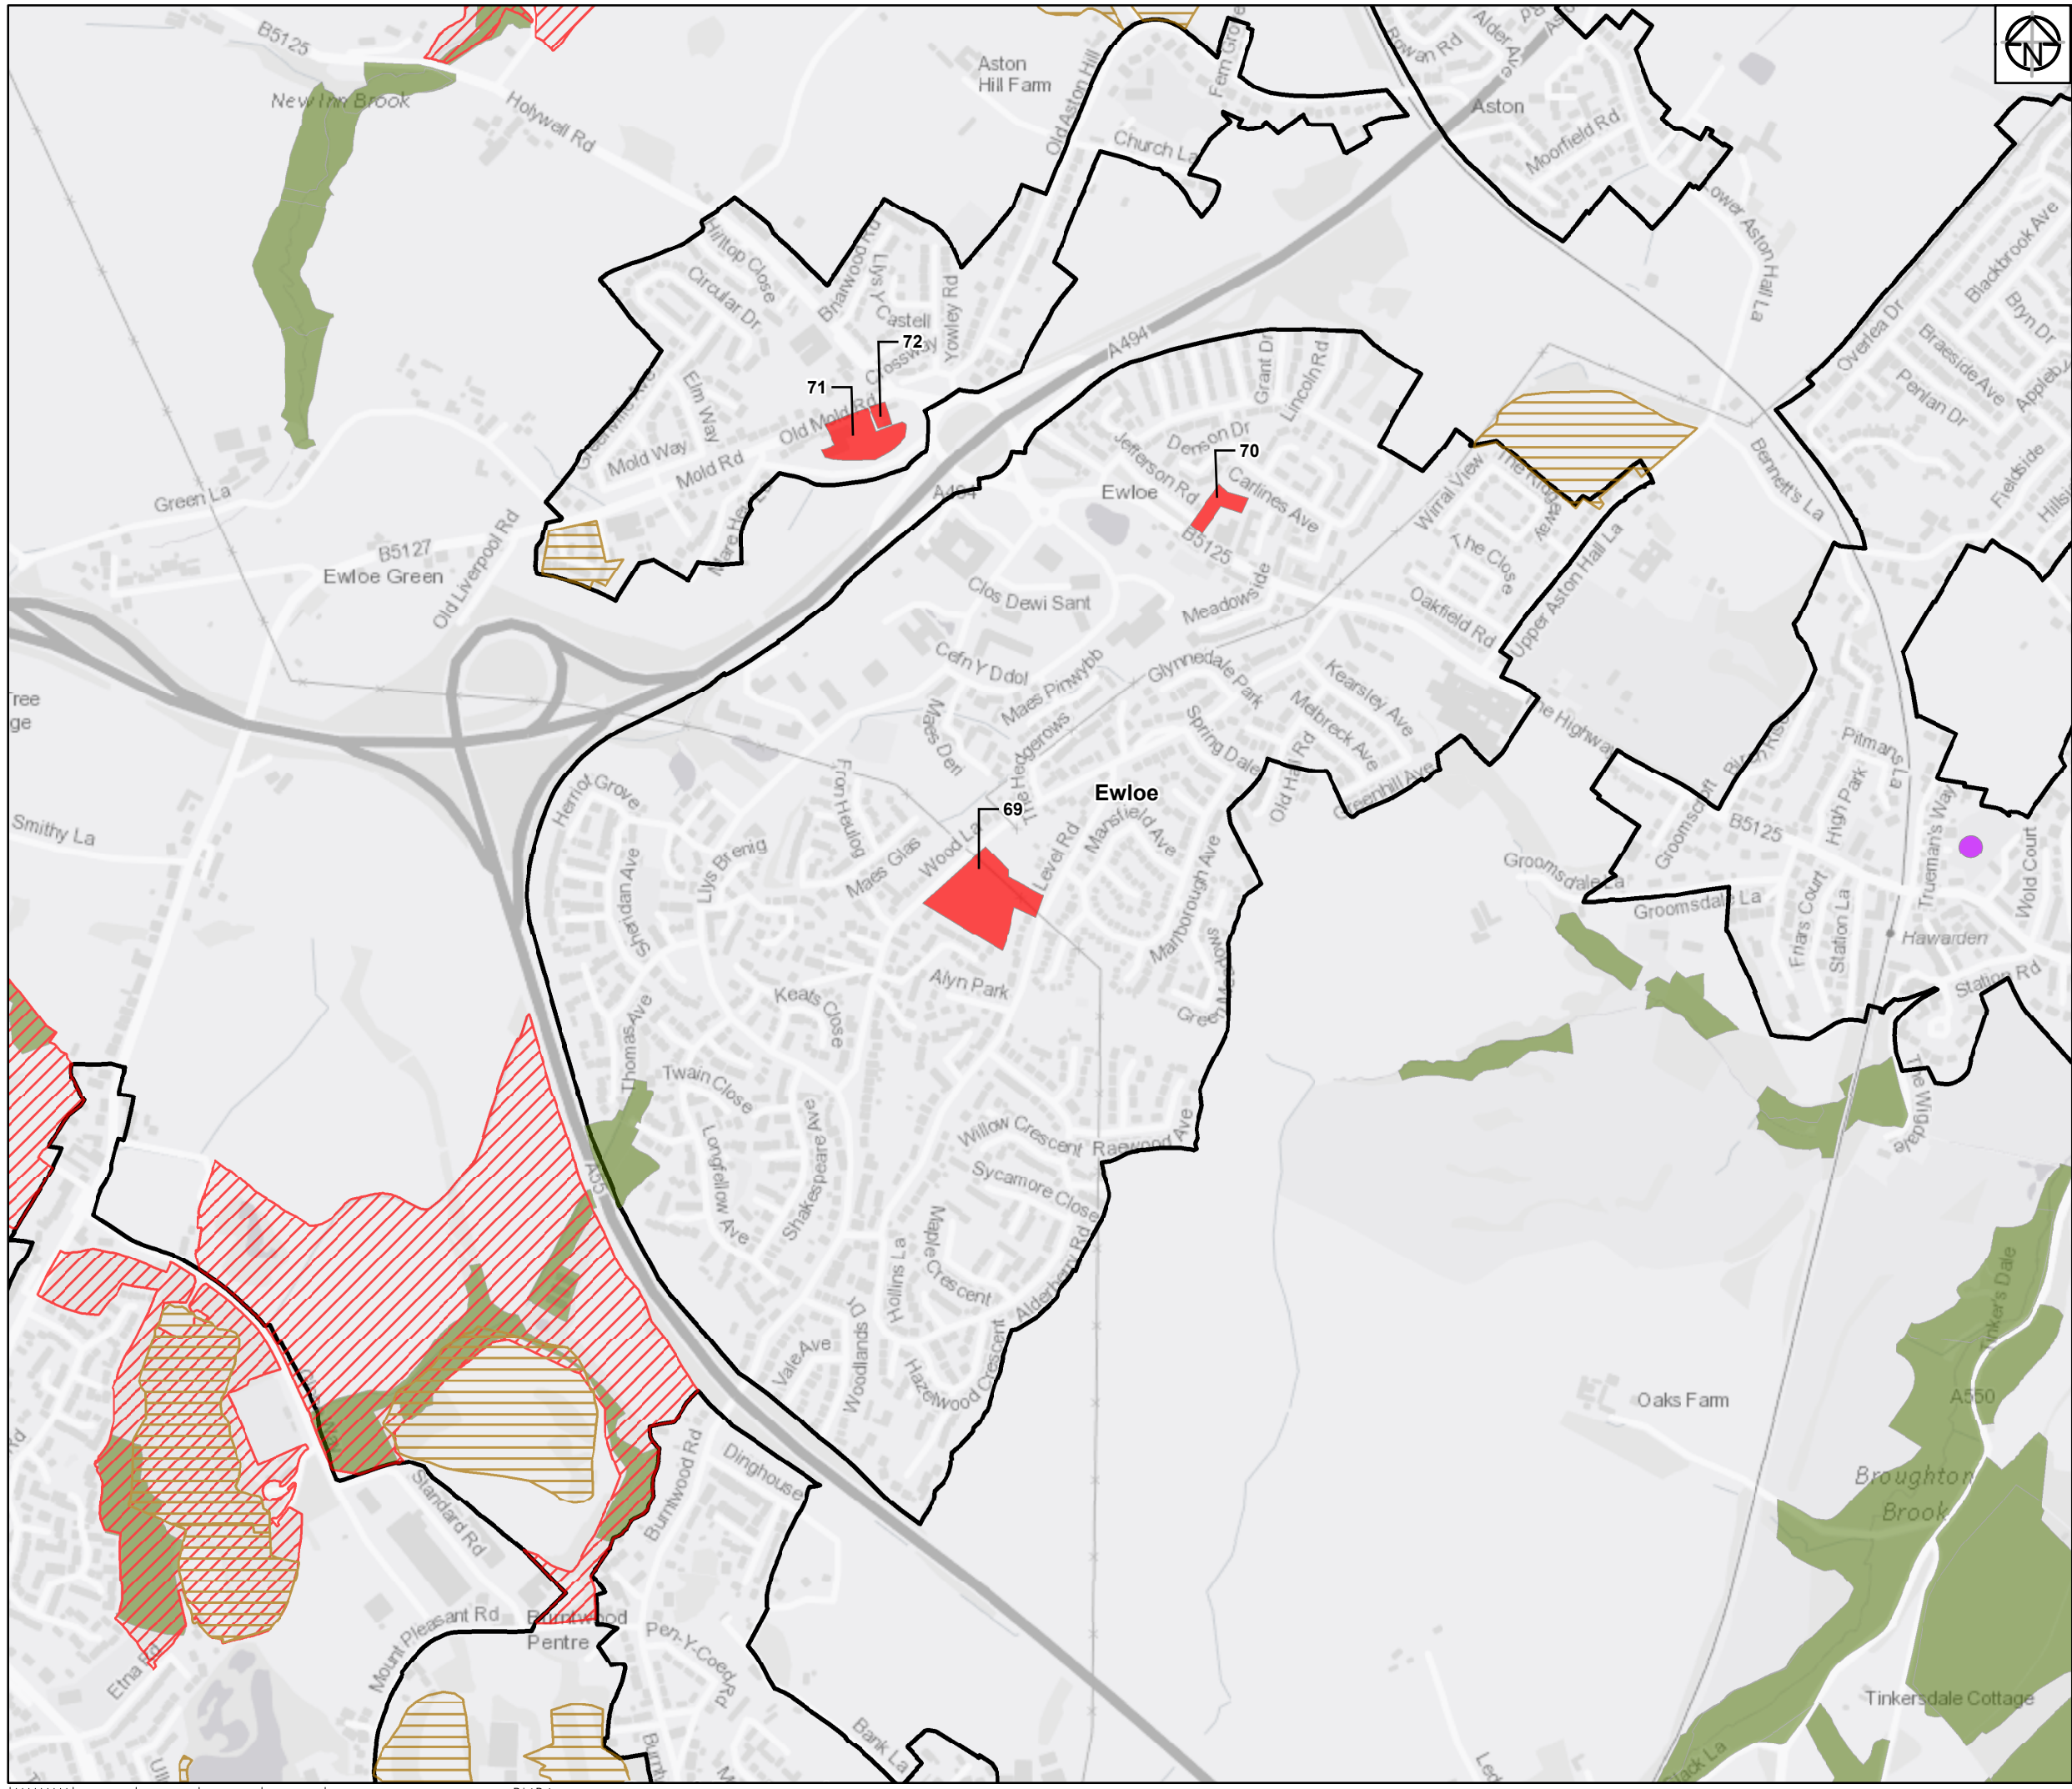

Legend:

- Flintshire Urban Capacity Sites
- Scheduled Ancient Monument
- Historic Landfill Sites
- Site of Special Scientific Interest (SSSI)
- Ancient Woodland Inventory
- UDP Settlement Boundaries Study Sites
- Flintshire County Boundary Region

Service Layer Credits: Contains OS data © Crown Copyright and database right 2018

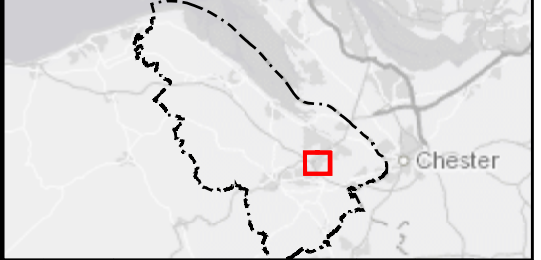

Rev	Date	Description	Drawn	Check	Approv
01	10/06/19	Initial Issue	JM	JN	MA

Client Flintshire County Council

PROJECT: FLINTSHIRE URBAN CAPACITY STUDY

Site Flintshire Urban Capacity study

Client Flintshire County Council
Llynegryn Hall
Mold
CH7 6NR

ARCADIS Design & Consultancy for natural and built assets

Registered office: Arcadis House, 34 York Way, London N1 9AB
www.arcadis.com

Coordinating office: 5TH Floor, 401 Faraday Street, Warrington WA3 6GA

TITLE:

Potential Housing Sites in Flintshire
Ewloe

Drawn	J. MURRAY	Date	10JUN19	Signed
Checked	J. NORMAN	Date	10JUN19	Signed
Approved	M. ALCOCK	Date	10JUN19	Signed
Scale:	1:9,500	Datum:	AOD	
Original Size:	A3	Grid:	OS	
Suitability Code:	S2	Project Number:	10026688	

Suitability Description: Issued for information

Drawing Number: 10026688-ARC-XX-XX-DR-YE-0002 | Revision: 01



- Legend:**
- Flintshire Urban Capacity Sites
 - Urban Extension Sites
 - Site of Special Scientific Interest (SSSI)
 - Special Area of Conservation
 - Special Protection Area
 - Ancient Woodland Inventory
 - Historic Parks & Gardens
 - UDP Settlement Boundaries Study Sites
 - Flintshire County Boundary Region

Service Layer Credits: Contains OS data © Crown Copyright and database right 2018



Rev	Date	Description	Drawn	Check	Approv
01	10/06/19	Initial Issue	JM	JN	MA

Client Flintshire County Council

PROJECT: FLINTSHIRE URBAN CAPACITY STUDY

Site Flintshire Urban Capacity study

Client Flintshire County Council
Llynegryn Hall
Mold
CH7 6NR

ARCADIS Design & Consultancy for natural and built assets

Registered office: Arcadis House, 34 York Way, London N1 9AB
Coordinating office: 5TH Floor, 401 Faraday Street, Warrington WA3 6GA

www.arcadis.com


TITLE:

Potential Housing Sites in Flintshire
Ffynnongroyw

Drawn	J. MURRAY	Date	10JUN19	Signed
Checked	J. NORMAN	Date	10JUN19	Signed
Approved	M. ALCOCK	Date	10JUN19	Signed
Scale:	1:4,000	Datum:	AOD	
Original Size:	A3	Grid:	OS	
Suitability Code:	S2	Project Number:	10026688	

Suitability Description: Issued for information


Drawing Number: 10026688-ARC-XX-XX-DR-YE-0002 | Revision: 01

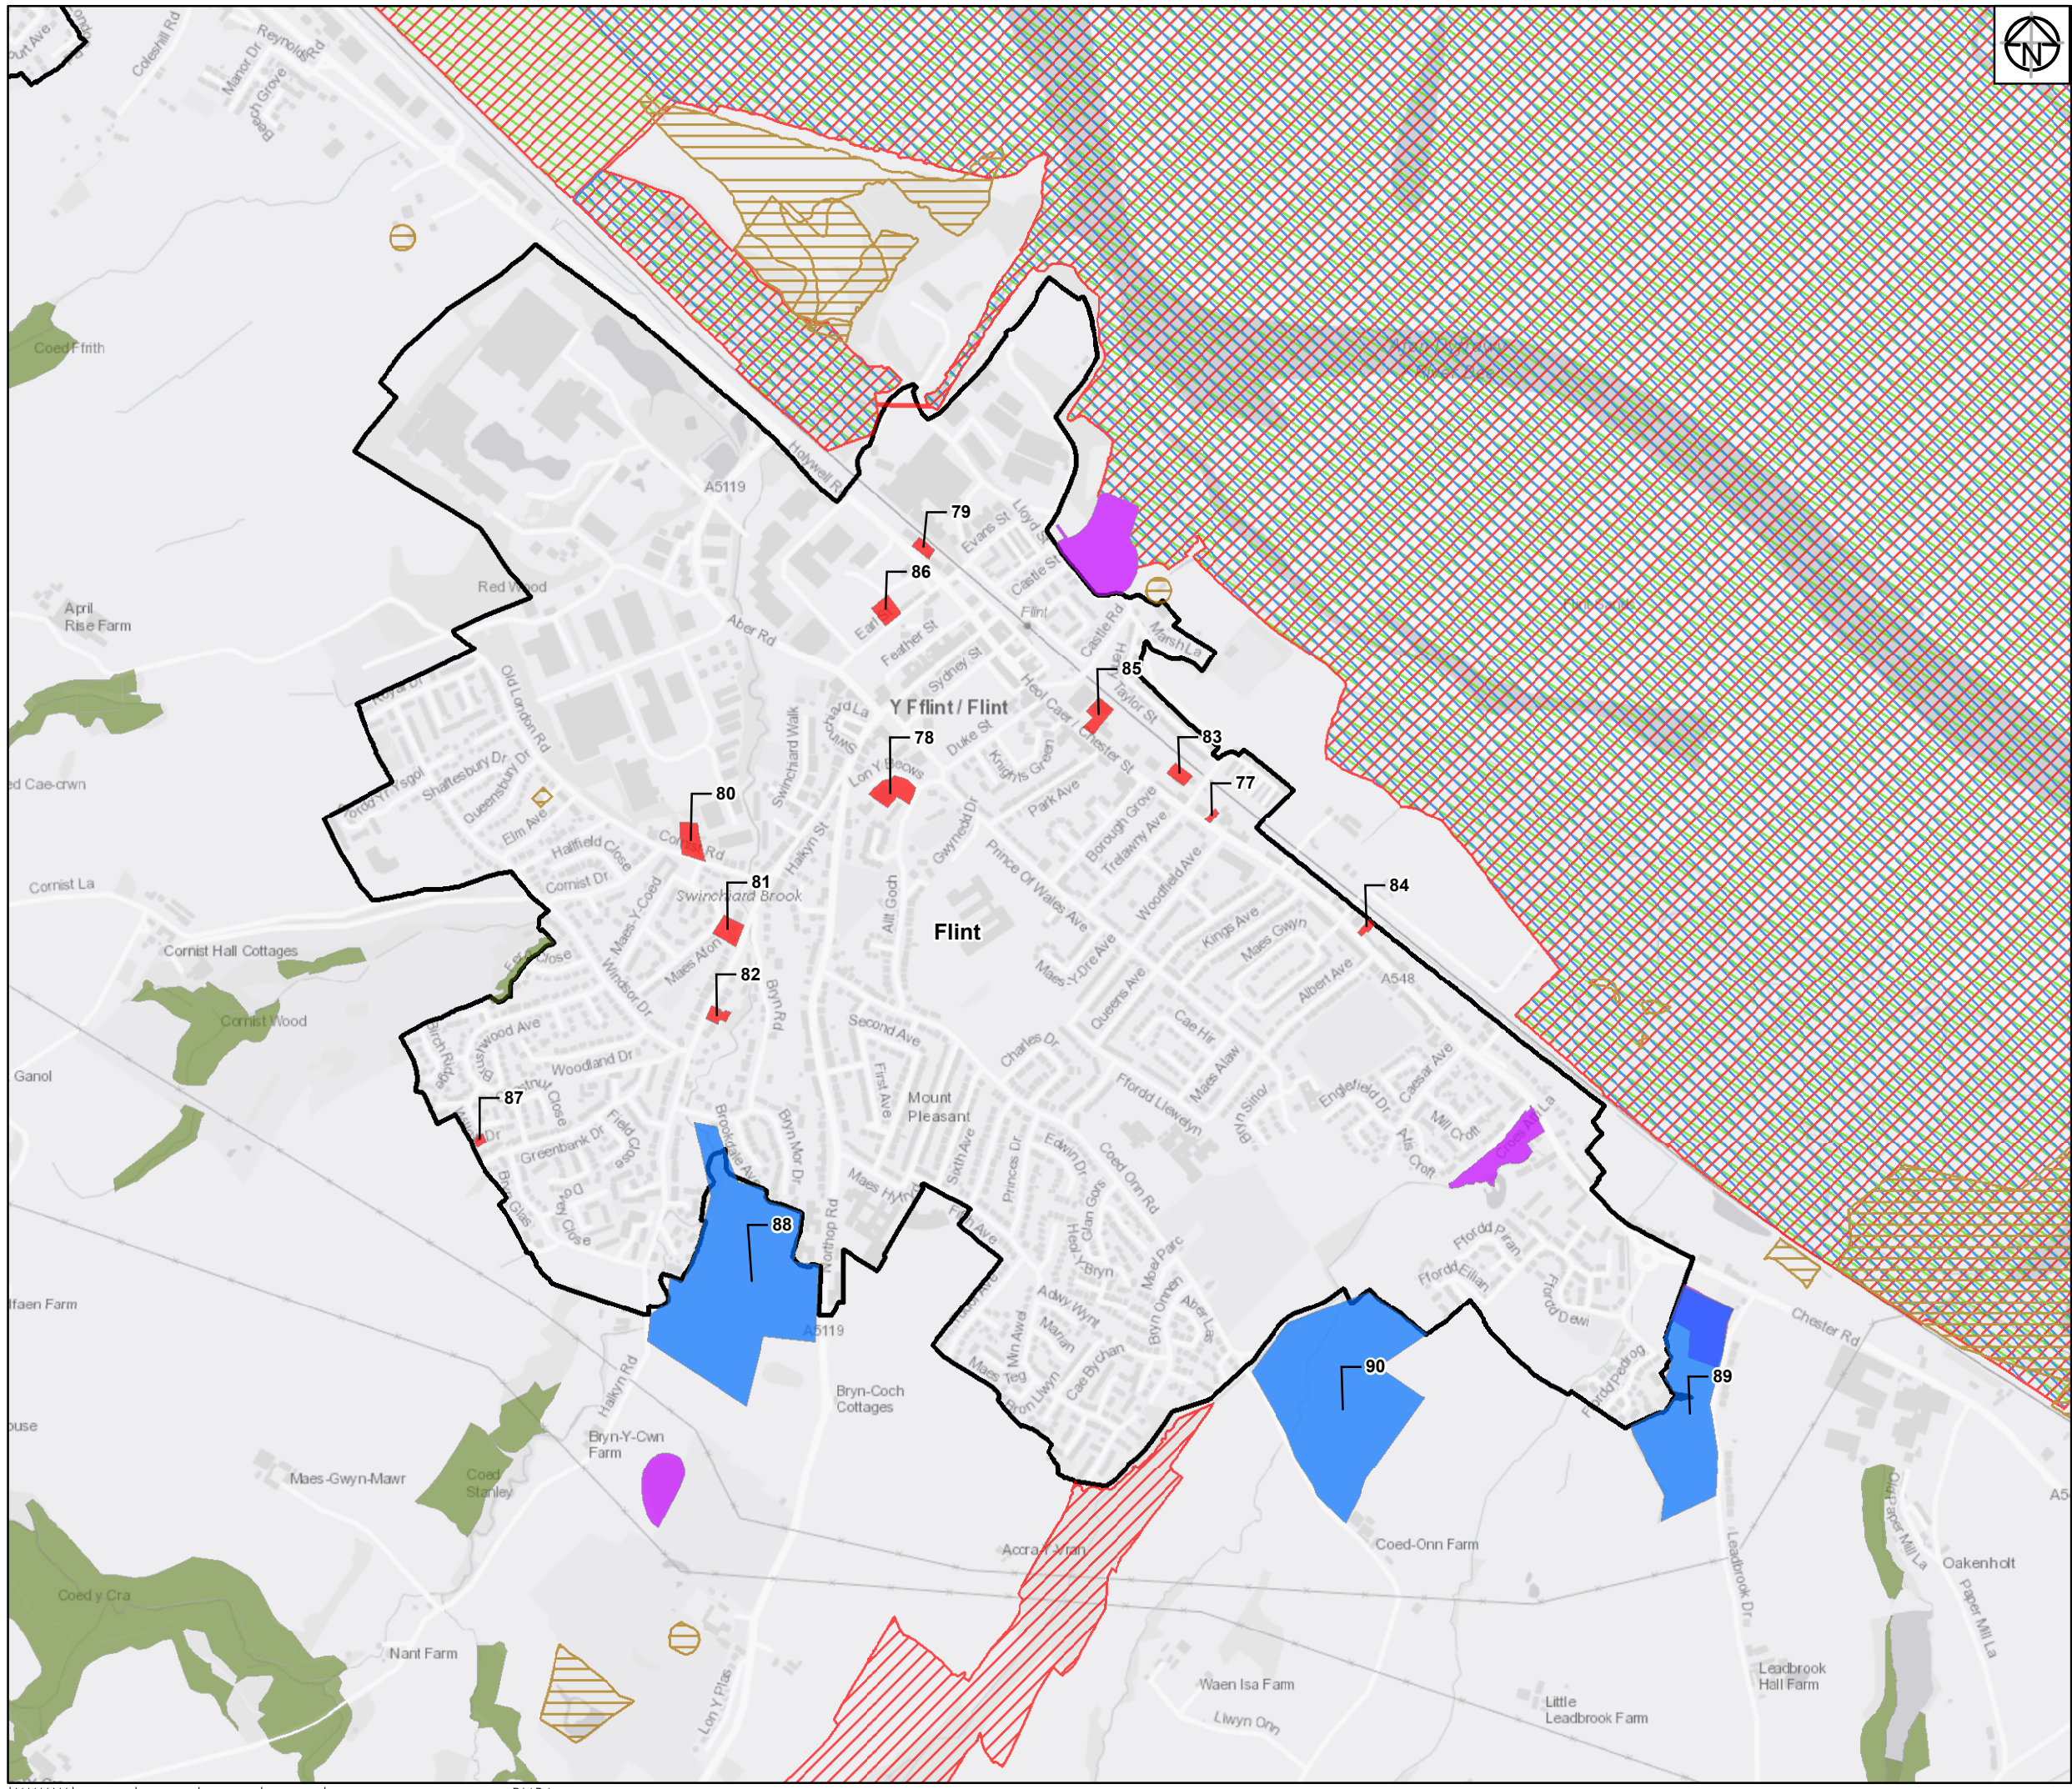

Legend:

- Flintshire Urban Capacity Sites
- Urban Extension Sites
- Scheduled Ancient Monument
- Historic Landfill Sites
- Site of Special Scientific Interest (SSSI)
- Special Area of Conservation
- Special Protection Area
- Ancient Woodland Inventory
- UDP Settlement Boundaries Study Sites
- Flintshire County Boundary Region

Service Layer Credits: Contains OS data © Crown Copyright and database right 2018

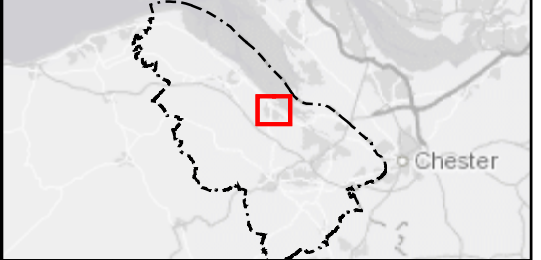

Rev	Date	Description	Drawn	Check	Approv
01	10/06/19	Initial Issue	JM	JN	MA

Client Flintshire County Council

PROJECT: FLINTSHIRE URBAN CAPACITY STUDY

Site Flintshire Urban Capacity Study

Client Flintshire County Council
Lwynegryn Hall
Maes
CH7 6NR

ARCADIS Design & Consultancy for natural and built assets

Registered office: Arcadis House, 34 York Way, London N1 9AB
www.arcadis.com

Coordinating office: 5TH Floor, 401 Faraday Street, Warrington WA3 6GA

TITLE:

**Potential Housing Sites in Flintshire
Flint**

Drawn	J. MURRAY	Date	10JUN19	Signed
Checked	J. NORMAN	Date	10JUN19	Signed
Approved	M. ALCOCK	Date	10JUN19	Signed
Scale:	1:12,500	Datum:	AOD	
Original Size:	A3	Grid:	OS	
Suitability Code:	S2	Project Number:	10026688	


Suitability Description: Issued for information

Drawing Number: 10026688-ARC-XX-XX-DR-YE-0002 | Revision: 01



- Legend:**
- Flintshire Urban Capacity Sites
 - Site of Special Scientific Interest (SSSI)
 - Special Area of Conservation
 - Ancient Woodland Inventory
 - UDP Settlement Boundaries Study Sites
 - Flintshire County Boundary Region

Service Layer Credits: Contains OS data © Crown Copyright and database right 2018

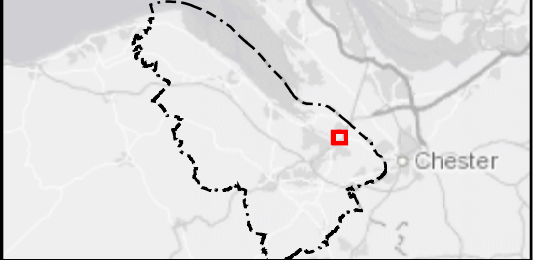

Rev	Date	Description	Drawn	Check	Approv
01	10/06/19	Initial Issue	JM	JN	MA

Client Flintshire County Council

PROJECT: FLINTSHIRE URBAN CAPACITY STUDY

Site Flintshire Urban Capacity Study

Client Flintshire County Council
Lwynegryn Hall
Mold
CH7 6NR

ARCADIS Design & Consultancy for natural and built assets

Registered office: Arcadis House, 34 York Way, London N1 9AB
www.arcadis.com

Coordinating office: 5TH Floor, 401 Faraday Street, Warrington WA3 6GA

TITLE:

**Potential Housing Sites in Flintshire
Garden City**

Drawn	J. MURRAY	Date	10JUN19	Signed
Checked	J. NORMAN	Date	10JUN19	Signed
Approved	M. ALCOCK	Date	10JUN19	Signed
Scale:	1:5,000	Datum:	AOD	
Original Size:	A3	Grid:	OS	
Suitability Code:	S2	Project Number:	10026688	

Suitability Description: Issued for information


Drawing Number: 10026688-ARC-XX-XX-DR-YE-0002 | Revision: 01



Legend:

- Flintshire Urban Capacity Sites
- Scheduled Ancient Monument
- Historic Landfill Sites
- Site of Special Scientific Interest (SSSI)
- Special Area of Conservation
- Special Protection Area
- Ancient Woodland Inventory
- UDP Settlement Boundaries Study Sites
- Flintshire County Boundary Region

Service Layer Credits: Contains OS data © Crown Copyright and database right 2018

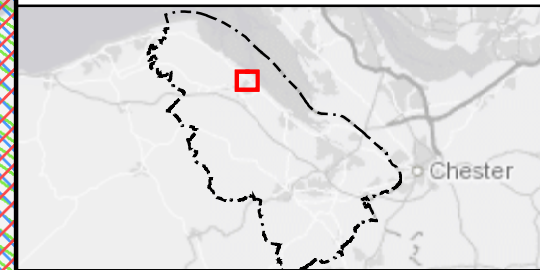

Rev	Date	Description	Drawn	Check	Approv
01	10/06/19	Initial Issue	JM	JN	MA

Client Flintshire County Council

PROJECT: FLINTSHIRE URBAN CAPACITY STUDY

Site Flintshire Urban Capacity study

Client Flintshire County Council
Lwynegryn Hall
Maes
CH7 6NR

ARCADIS Design & Consultancy for natural and built assets

Registered office: Arcadis House, 34 York Way, London N1 9AB
www.arcadis.com

Coordinating office: 5TH Floor, 401 Faraday Street, Warrington WA3 6GA

TITLE:


Potential Housing Sites in Flintshire
Greenfield & Maes Glas

Drawn	J. MURRAY	Date	10JUN19	Signed
Checked	J. NORMAN	Date	10JUN19	Signed
Approved	M. ALCOCK	Date	10JUN19	Signed
Scale:	1:8,000	Datum:	AOD	
Original Size:	A3	Grid:	OS	
Suitability Code:	S2	Project Number:	10026688	

Suitability Description: Issued for information


Drawing Number: 10026688-ARC-XX-XX-DR-YE-0002

Revision: 01

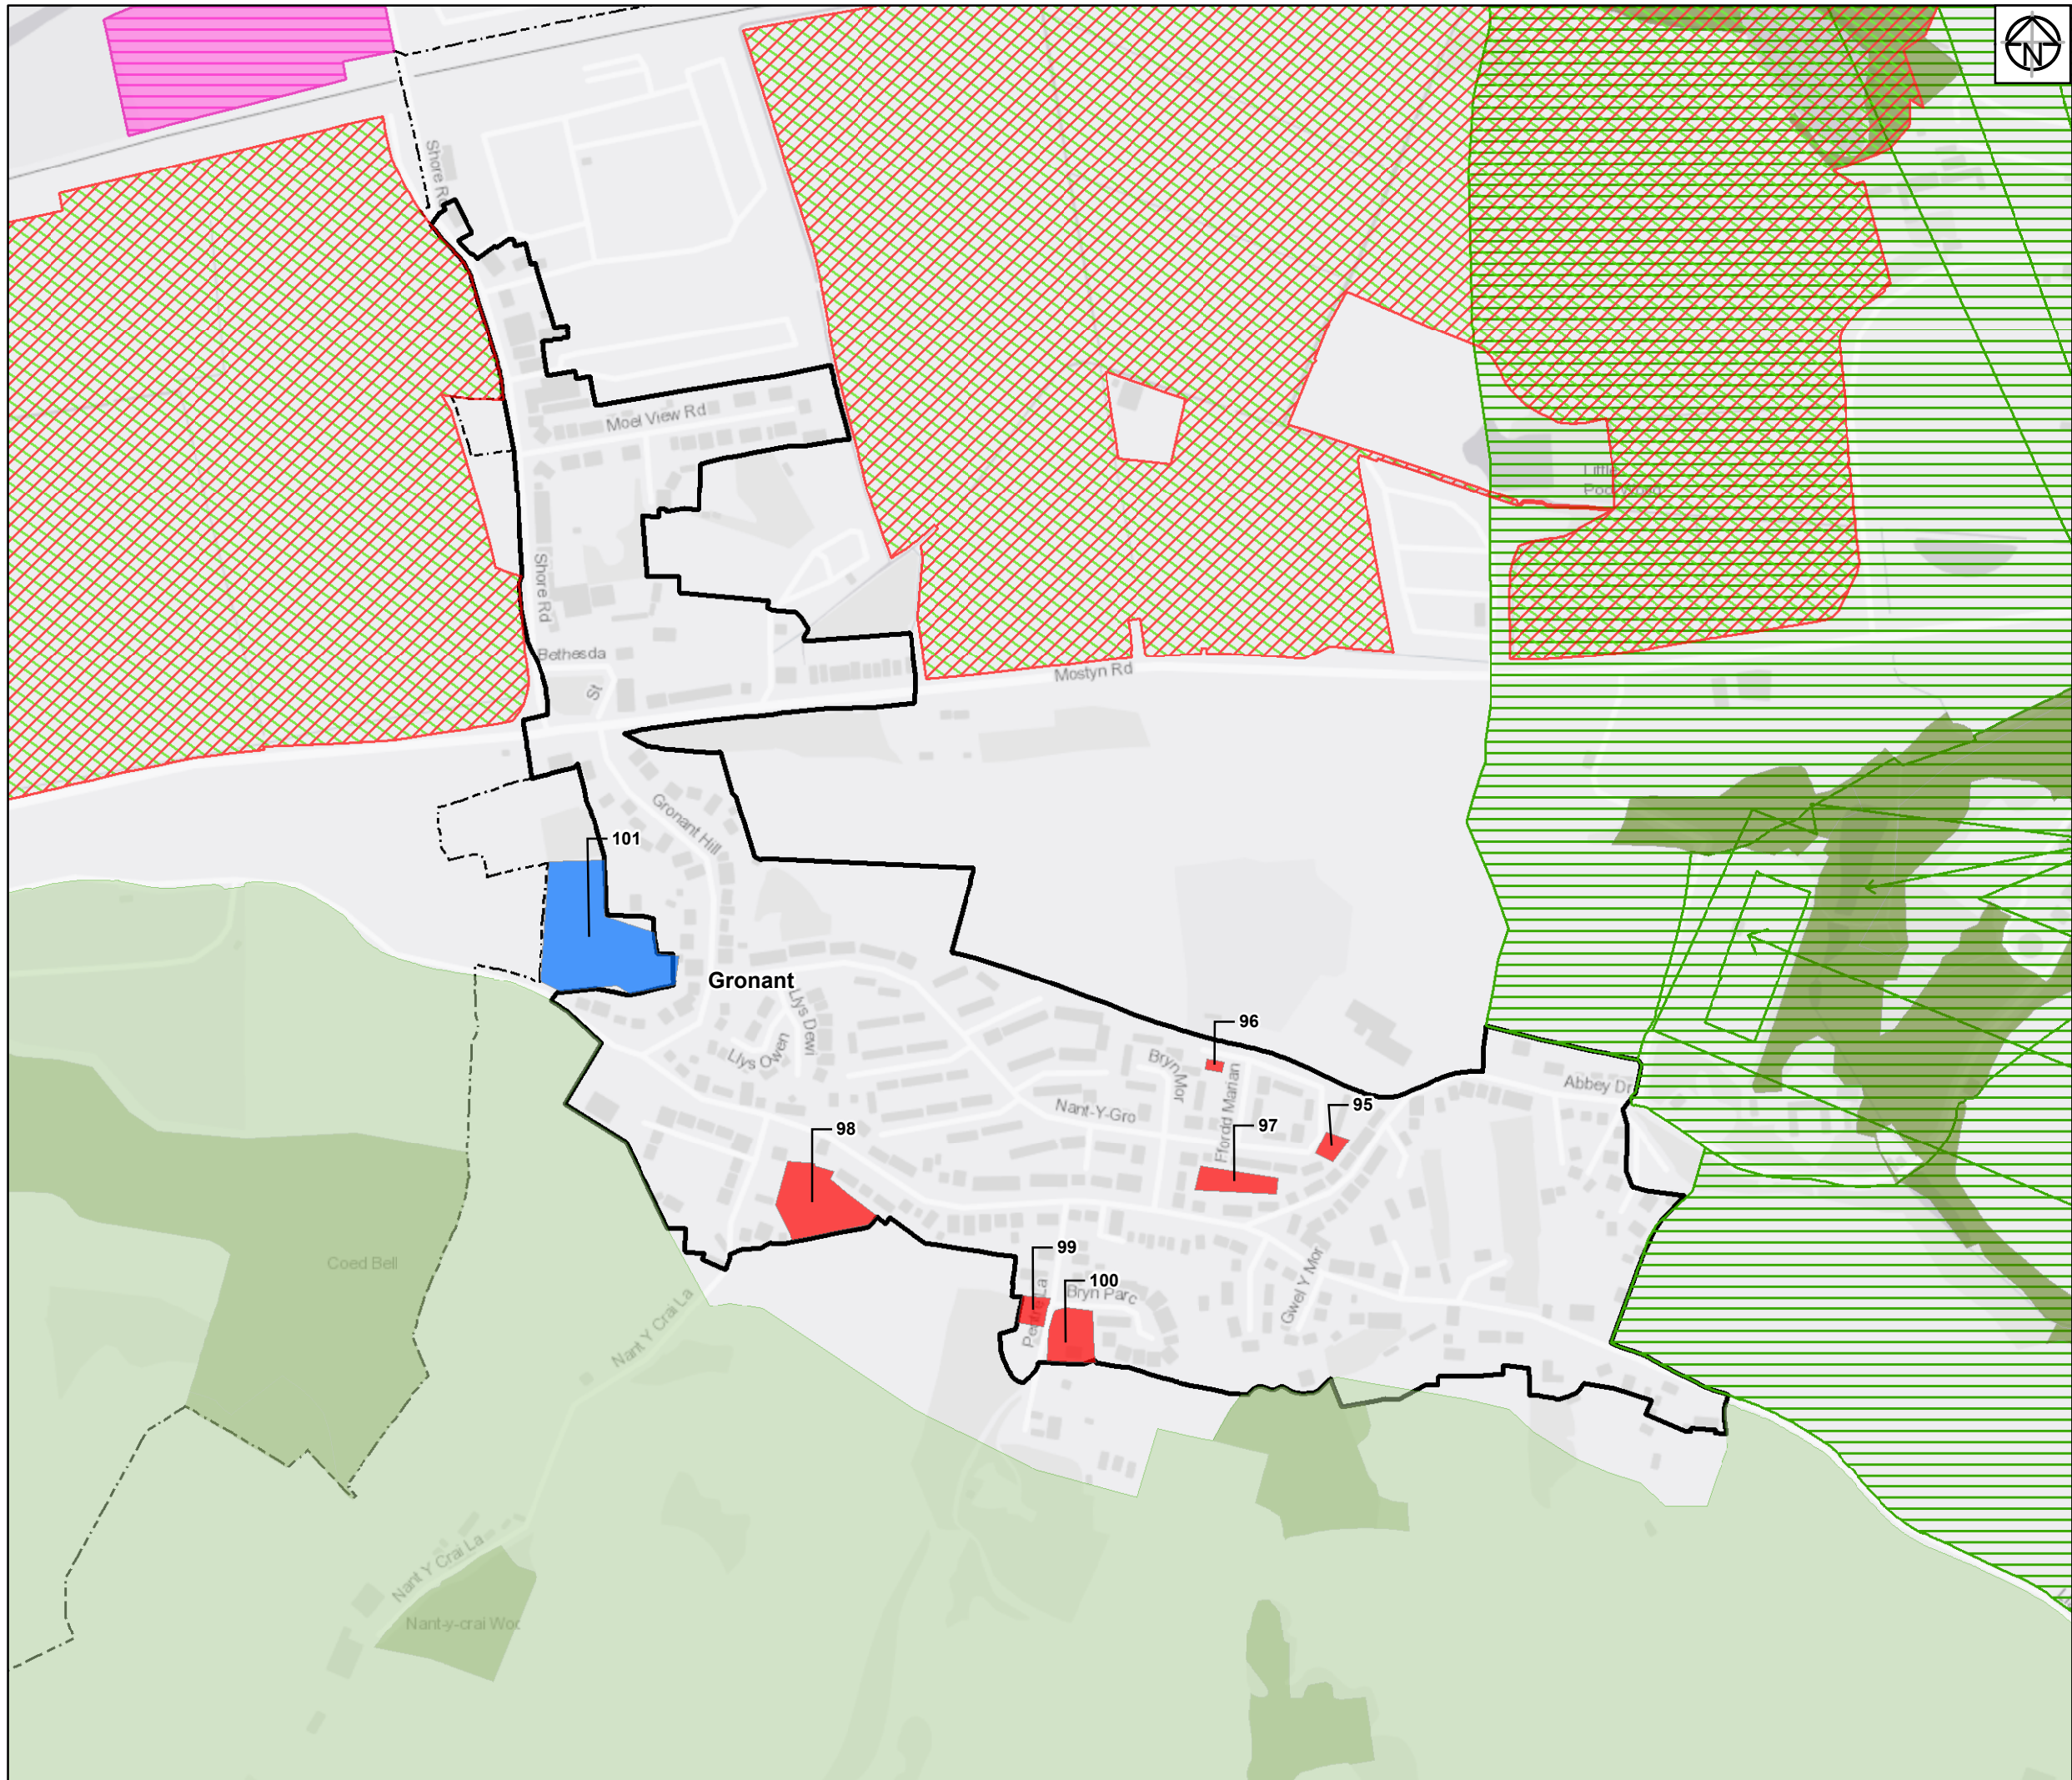

- Legend:**
- Flintshire Urban Capacity Sites
 - Urban Extension Sites
 - Local Nature Reserve
 - Site of Special Scientific Interest (SSSI)
 - Special Protection Area
 - Area of Outstanding Natural Beauty (AONB)
 - Ancient Woodland Inventory
 - Historic Parks & Gardens
 - Historic Parks & Gardens
 - UDP Settlement Boundaries Study Sites
 - Flintshire County Boundary Region

Service Layer Credits: Contains OS data © Crown Copyright and database right 2018

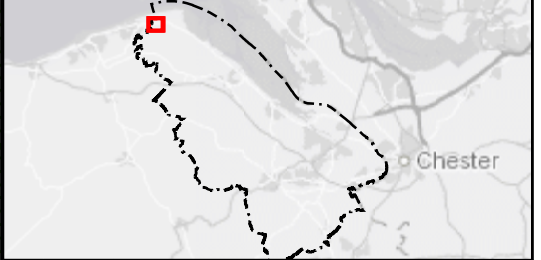

Rev	Date	Description	Drawn	Check	Approv
01	10/06/19	Initial Issue	JM	JN	MA

Client Flintshire County Council

PROJECT: FLINTSHIRE URBAN CAPACITY STUDY

Site Flintshire Urban Capacity study

Client Flintshire County Council
Llwynegryn Hall
Moel
CH7 6NR

ARCADIS Design & Consultancy for natural and built assets

Registered office: Arcadis House, 34 York Way, London N1 9AB
www.arcadis.com

Coordinating office: 5TH Floor, 401 Faraday Street, Warrington WA3 6GA


TITLE:

Potential Housing Sites in Flintshire
Gronant

Drawn	J. MURRAY	Date	10JUN19	Signed
Checked	J. NORMAN	Date	10JUN19	Signed
Approved	M. ALCOCK	Date	10JUN19	Signed
Scale:	1:5,500	Datum:	AOD	
Original Size:	A3	Grid:	OS	
Suitability Code:	S2	Project Number:	10026688	


Suitability Description: Issued for information

Drawing Number:	10026688-ARC-XX-XX-DR-YE-0002	Revision:	01
-----------------	-------------------------------	-----------	----

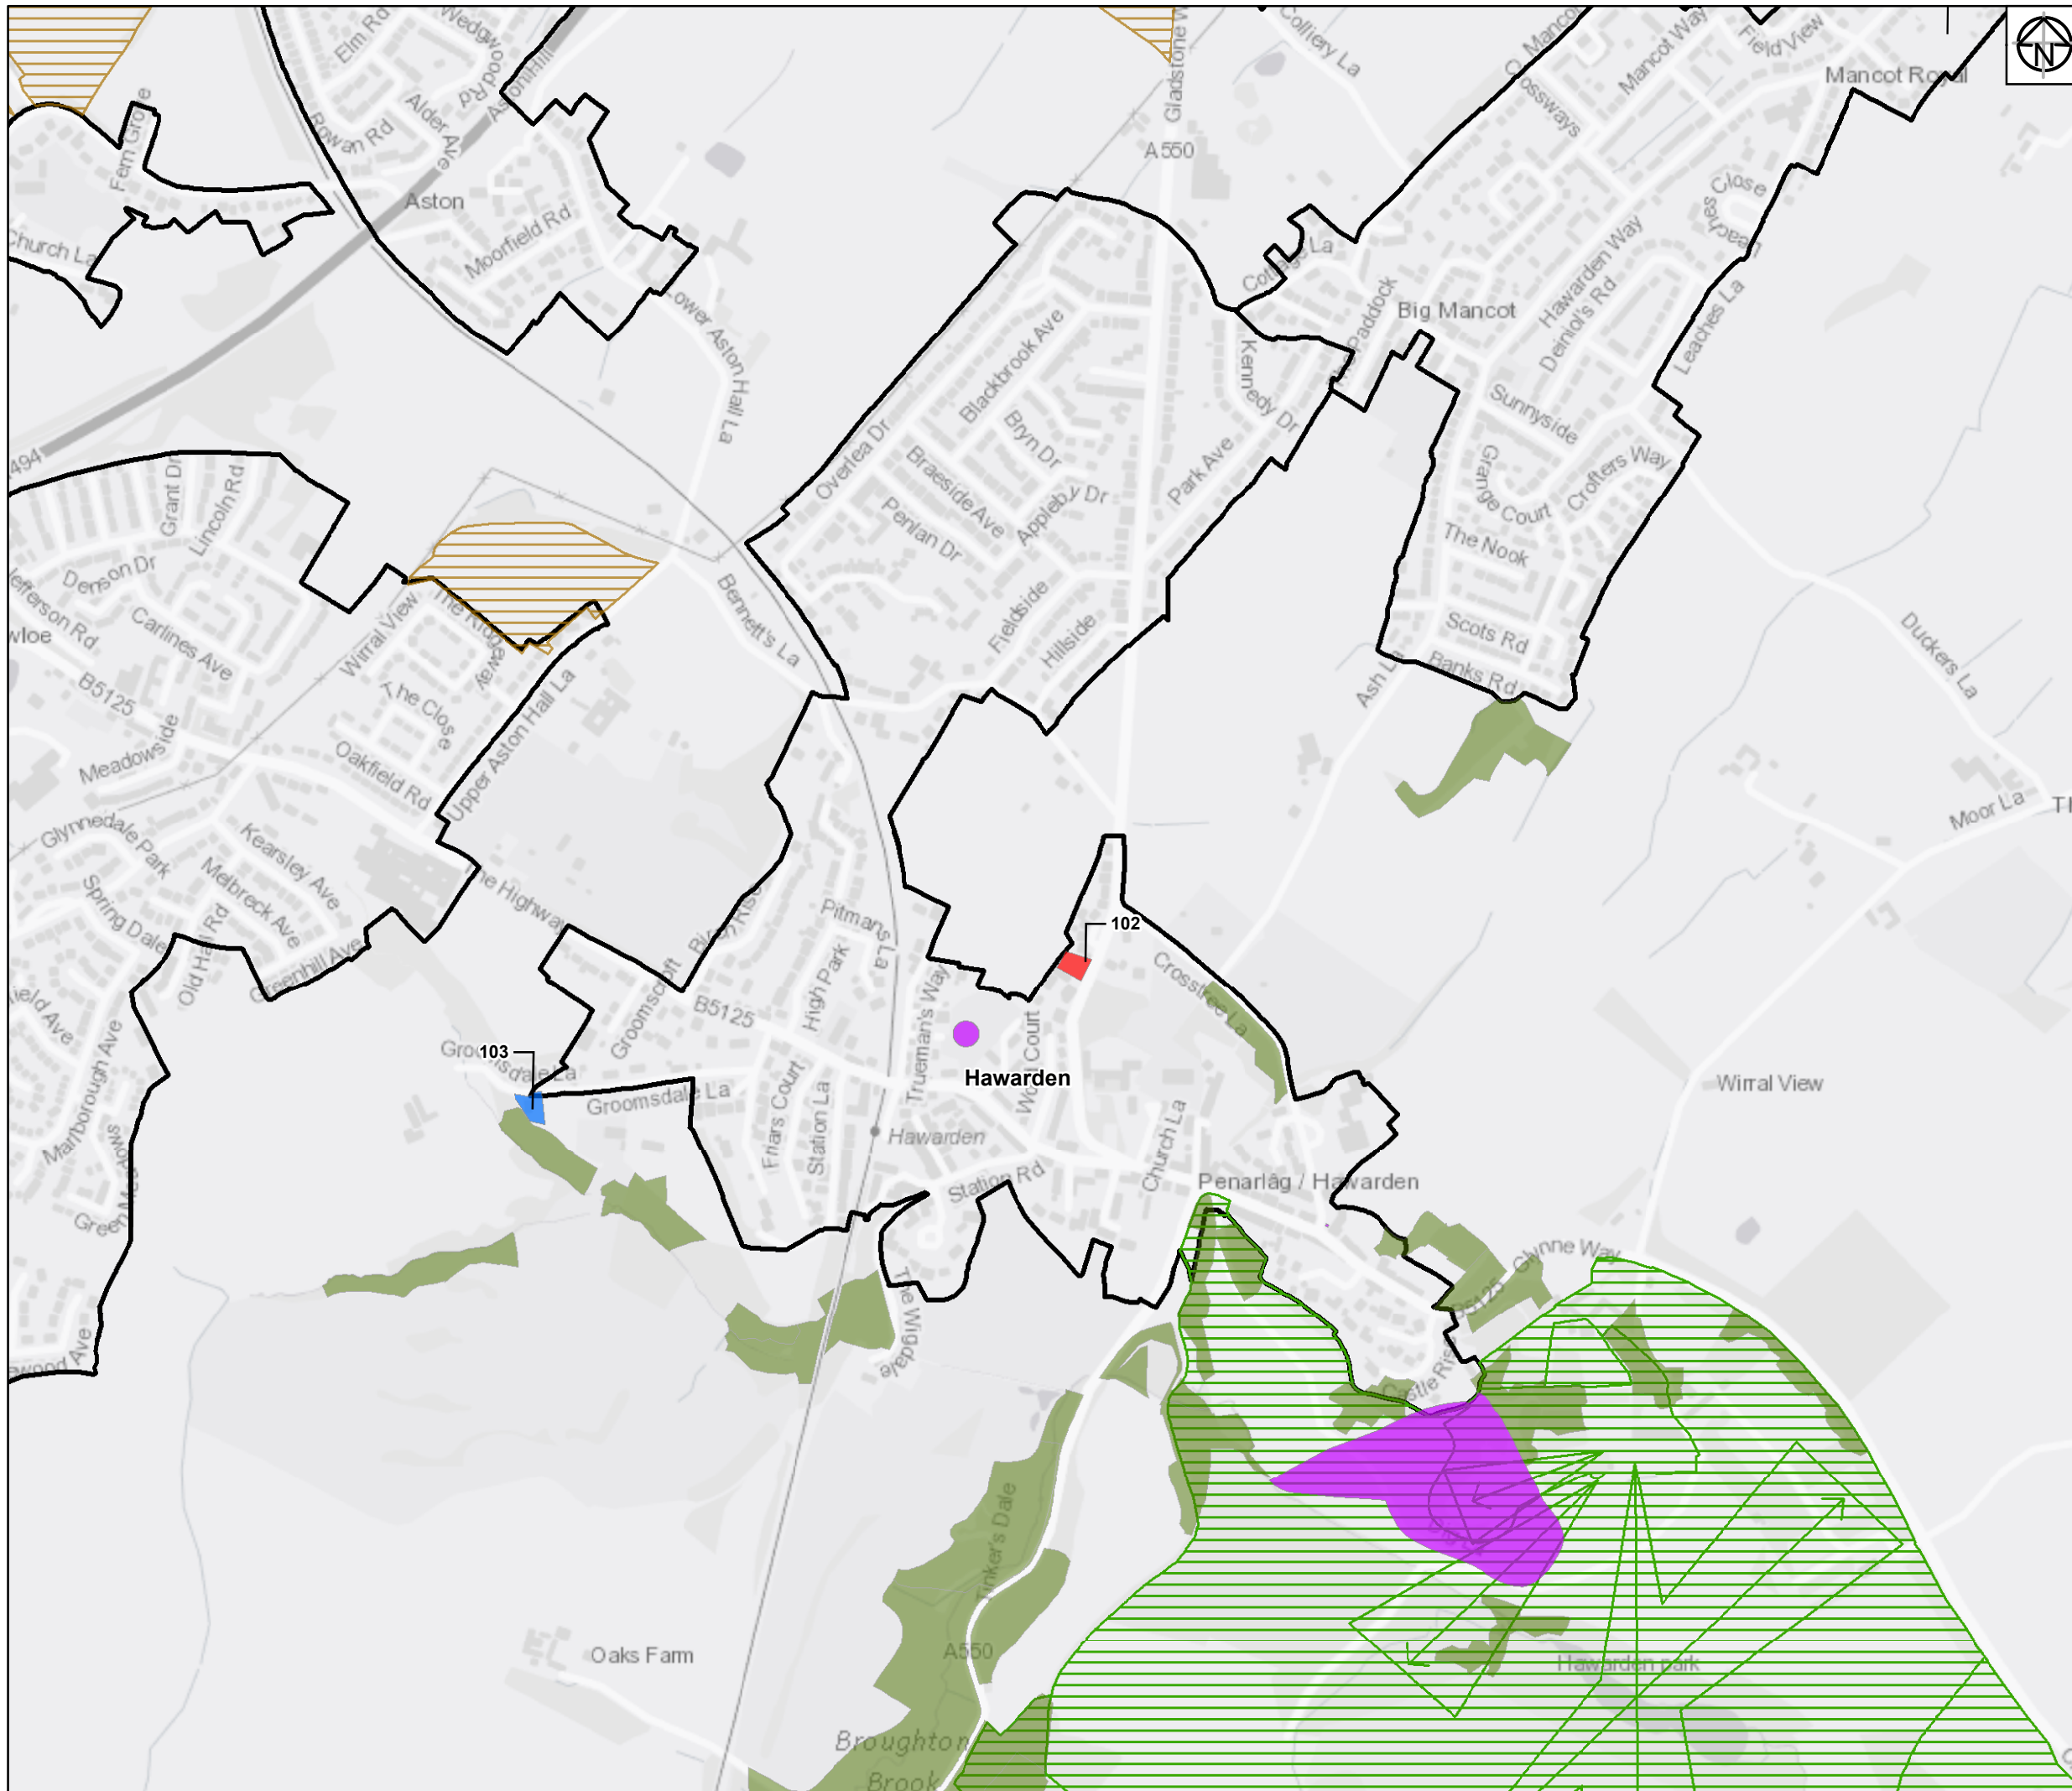

- Legend:**
- Flintshire Urban Capacity Sites
 - Urban Extension Sites
 - Scheduled Ancient Monument
 - Historic Landfill Sites
 - Ancient Woodland Inventory
 - Historic Parks & Gardens
 - Historic Parks & Gardens
 - UDP Settlement Boundaries Study Sites
 - Flintshire County Boundary Region

Service Layer Credits: Contains OS data © Crown Copyright and database right 2018

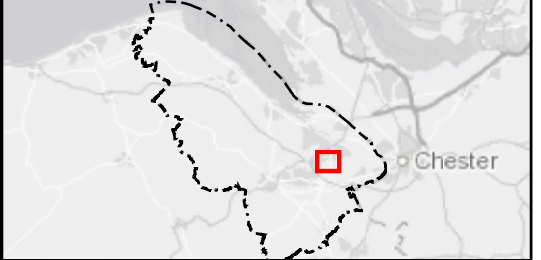

Rev	Date	Description	Drawn	Check	Approv
01	10/06/19	Initial Issue	JM	JN	MA

Client Flintshire County Council

PROJECT: FLINTSHIRE URBAN CAPACITY STUDY

Site Flintshire Urban Capacity study

Client Flintshire County Council
Lwynegryn Hall
Mold
CH7 6NR

ARCADIS Design & Consultancy for natural and built assets

Registered office: Arcadis House, 34 York Way, London N1 9AB
www.arcadis.com

Coordinating office: 5TH Floor, 401 Faraday Street, Warrington WA3 6GA


TITLE:

Potential Housing Sites in Flintshire
Hawarden

Drawn	J. MURRAY	Date	10JUN19	Signed
Checked	J. NORMAN	Date	10JUN19	Signed
Approved	M. ALCOCK	Date	10JUN19	Signed
Scale:	1:8,500	Datum:	AOD	
Original Size:	A3	Grid:	OS	
Suitability Code:	S2	Project Number:	10026688	

Suitability Description: Issued for information


Drawing Number: 10026688-ARC-XX-XX-DR-YE-0002 | Revision: 01

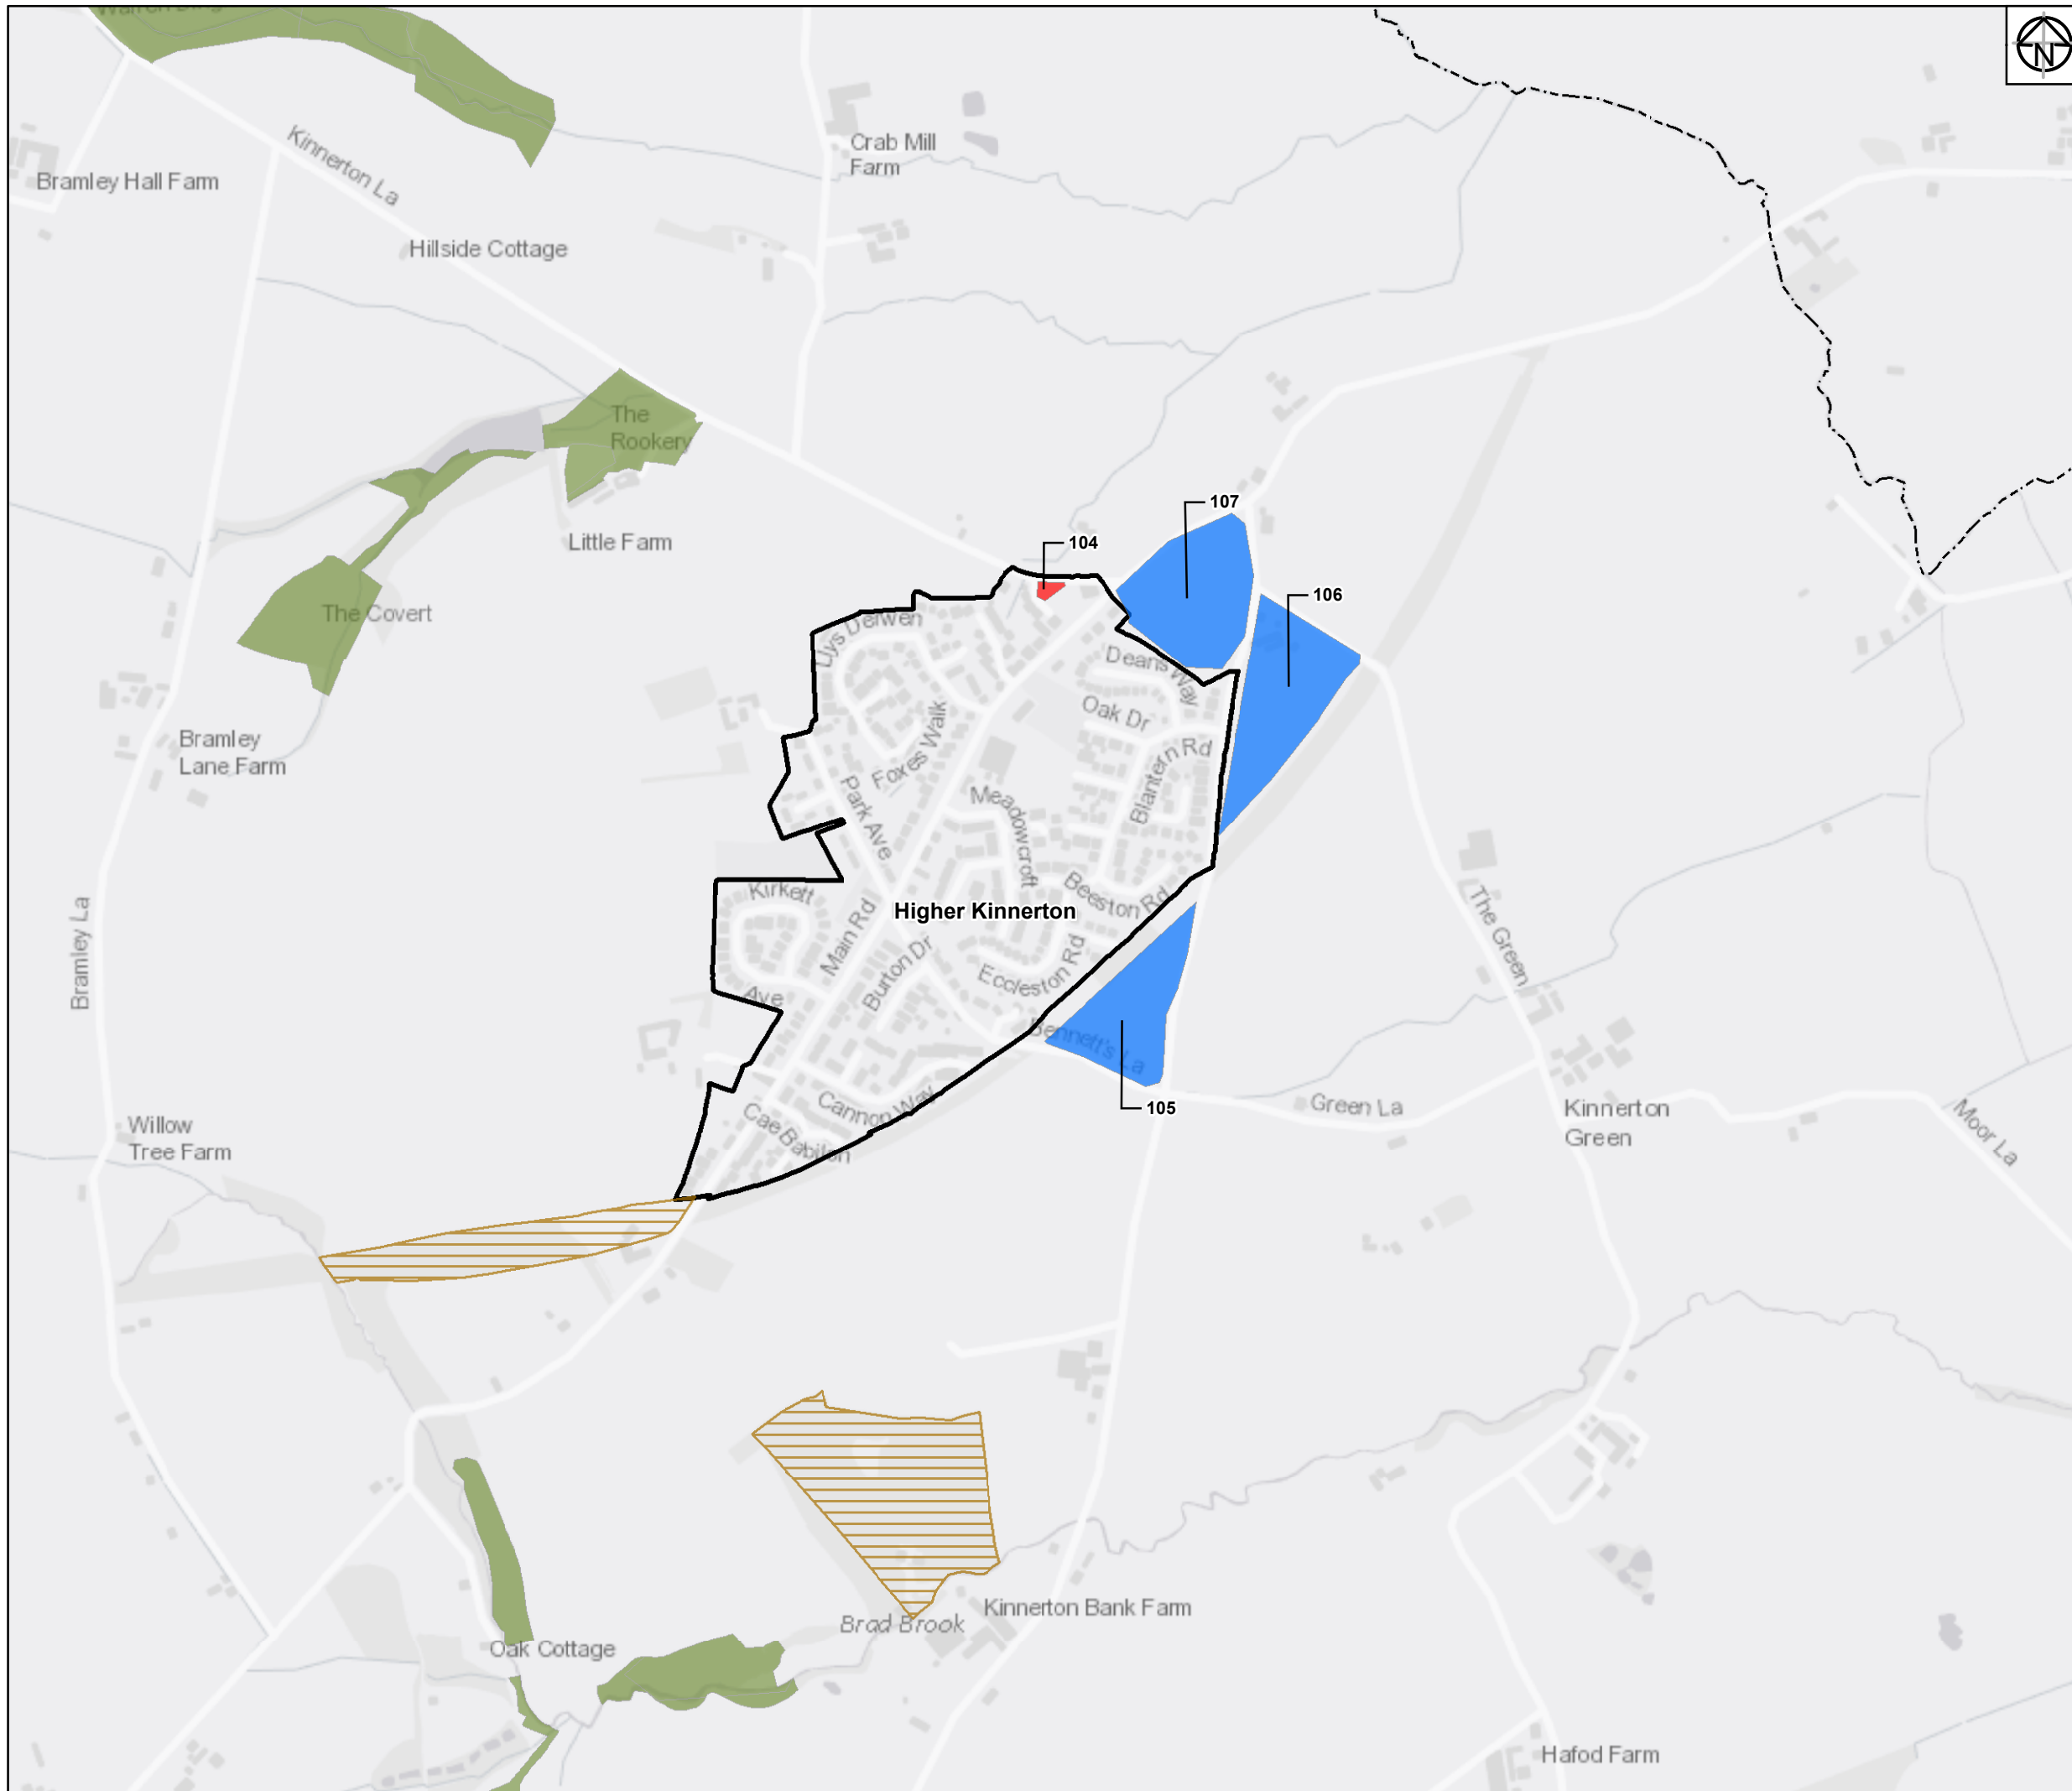

Legend:

- Flintshire Urban Capacity Sites
- Urban Extension Sites
- Historic Landfill Sites
- Ancient Woodland Inventory
- UDP Settlement Boundaries Study Sites
- Flintshire County Boundary Region

Service Layer Credits: Contains OS data © Crown Copyright and database right 2018

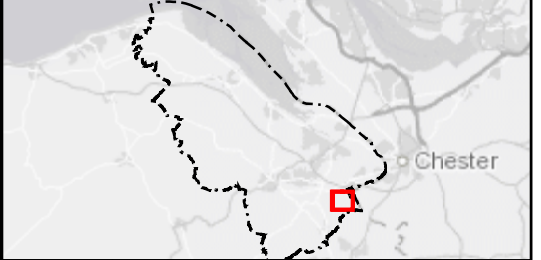

Rev	Date	Description	Drawn	Check	Approv
01	10/06/19	Initial Issue	JM	JN	MA

Client Flintshire County Council

PROJECT: FLINTSHIRE URBAN CAPACITY STUDY

Site Flintshire Urban Capacity study

Client Flintshire County Council
Lwynegryn Hall
Maid
CH7 6NR

ARCADIS Design & Consultancy for natural and built assets

Registered office: Arcadis House, 34 York Way, London N1 9AB
www.arcadis.com

Coordinating office: 5TH Floor, 401 Faraday Street, Warrington WA3 6GA


TITLE:

Potential Housing Sites in Flintshire
Higher Kinnerton

Drawn	J. MURRAY	Date	10JUN19	Signed
Checked	J. NORMAN	Date	10JUN19	Signed
Approved	M. ALCOCK	Date	10JUN19	Signed
Scale:	1:8,000	Datum:	AOD	
Original Size:	A3	Grid:	OS	
Suitability Code:	S2	Project Number:	10026688	


Suitability Description: Issued for information

Drawing Number: 10026688-ARC-XX-XX-DR-YE-0002 | Revision: 01

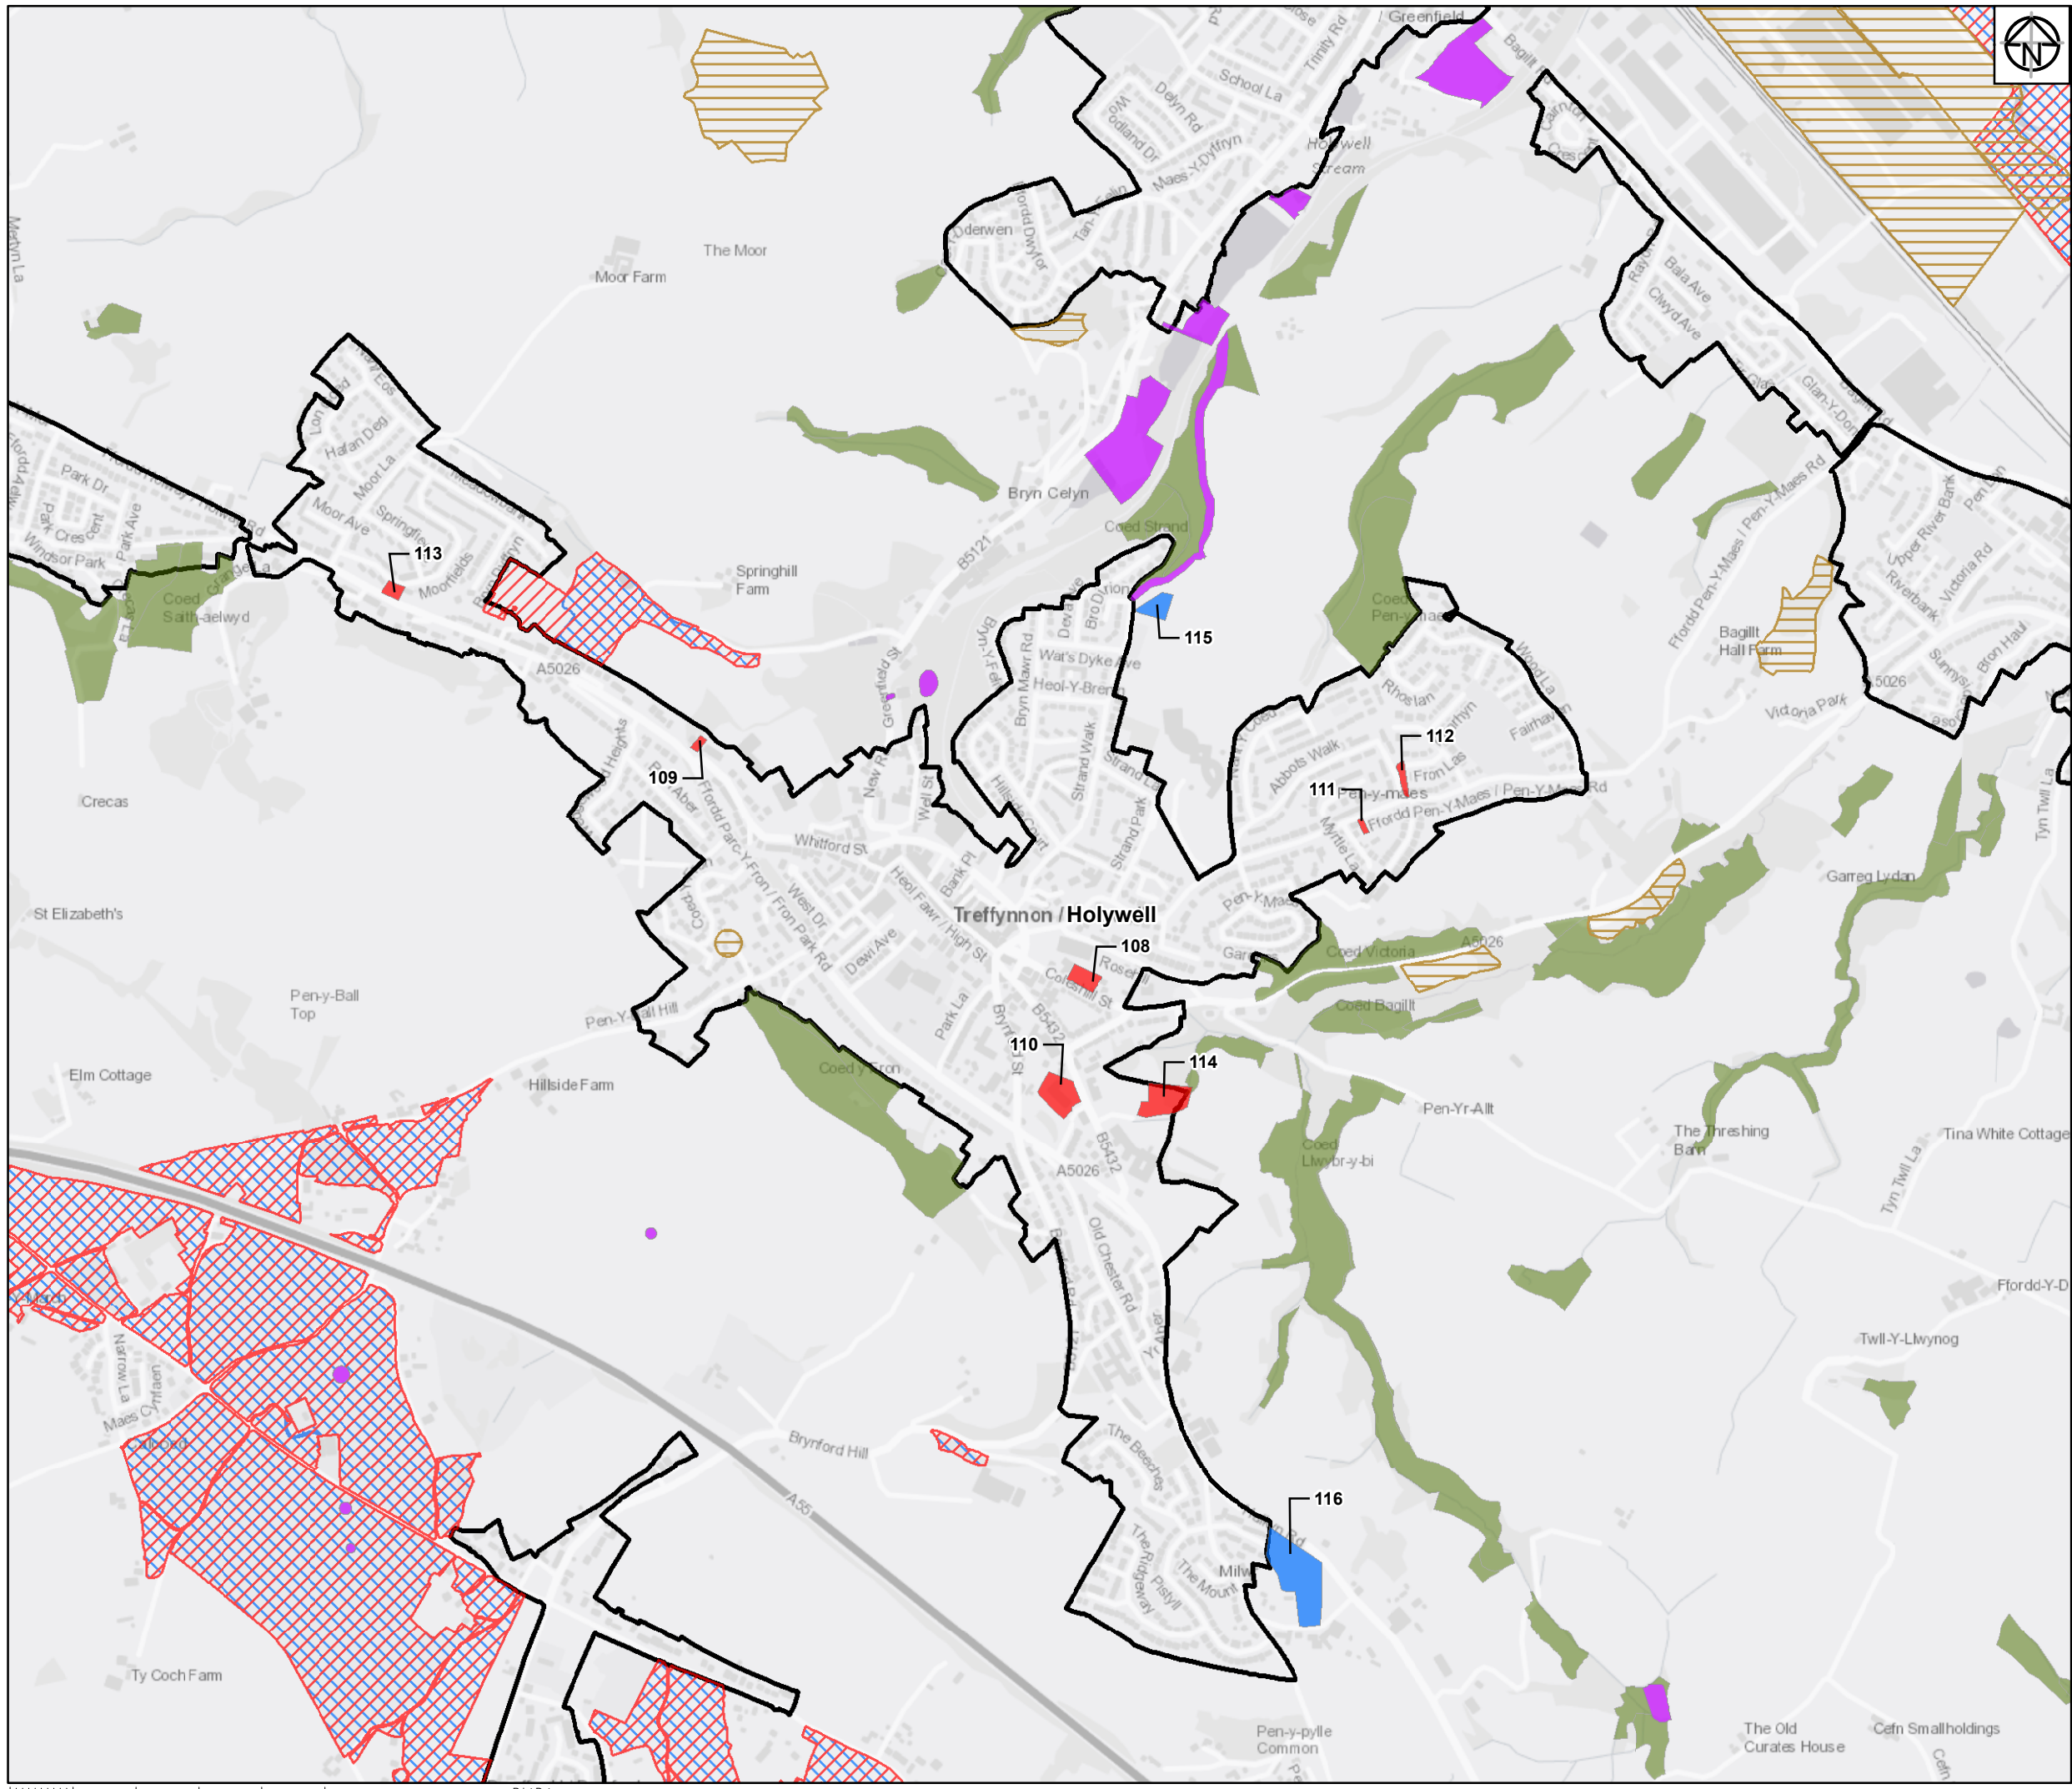

- Legend:**
- Flintshire Urban Capacity Sites
 - Urban Extension Sites
 - Scheduled Ancient Monument
 - Historic Landfill Sites
 - Site of Special Scientific Interest (SSSI)
 - Special Area of Conservation
 - Ancient Woodland Inventory
 - UDP Settlement Boundaries Study Sites
 - Flintshire County Boundary Region

Service Layer Credits: Contains OS data © Crown Copyright and database right 2018

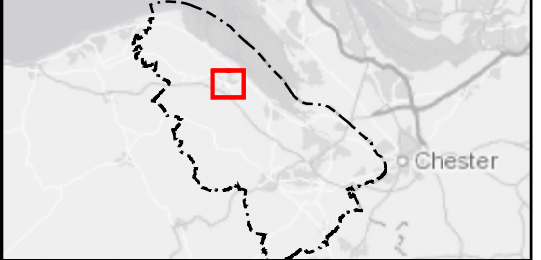

Rev	Date	Description	Drawn	Check	Approv
01	10/06/19	Initial Issue	JM	JN	MA

Client Flintshire County Council

PROJECT: FLINTSHIRE URBAN CAPACITY STUDY

Site Flintshire Urban Capacity Study

Client Flintshire County Council
Lwynegryn Hall
Maes
CH7 6NR

ARCADIS Design & Consultancy for natural and built assets

Registered office: Arcadis House, 34 York Way, London N1 9AB
www.arcadis.com

Coordinating office: 5TH Floor, 401 Faraday Street, Warrington WA3 6GA


TITLE:

Potential Housing Sites in Flintshire Holywell

Drawn	J. MURRAY	Date	10JUN19	Signed
Checked	J. NORMAN	Date	10JUN19	Signed
Approved	M. ALCOCK	Date	10JUN19	Signed
Scale:	1:12,000	Datum:	AOD	
Original Size:	A3	Grid:	OS	
Suitability Code:	S2	Project Number:	10026688	


Suitability Description: Issued for information

Drawing Number: 10026688-ARC-XX-XX-DR-YE-0002 | Revision: 01

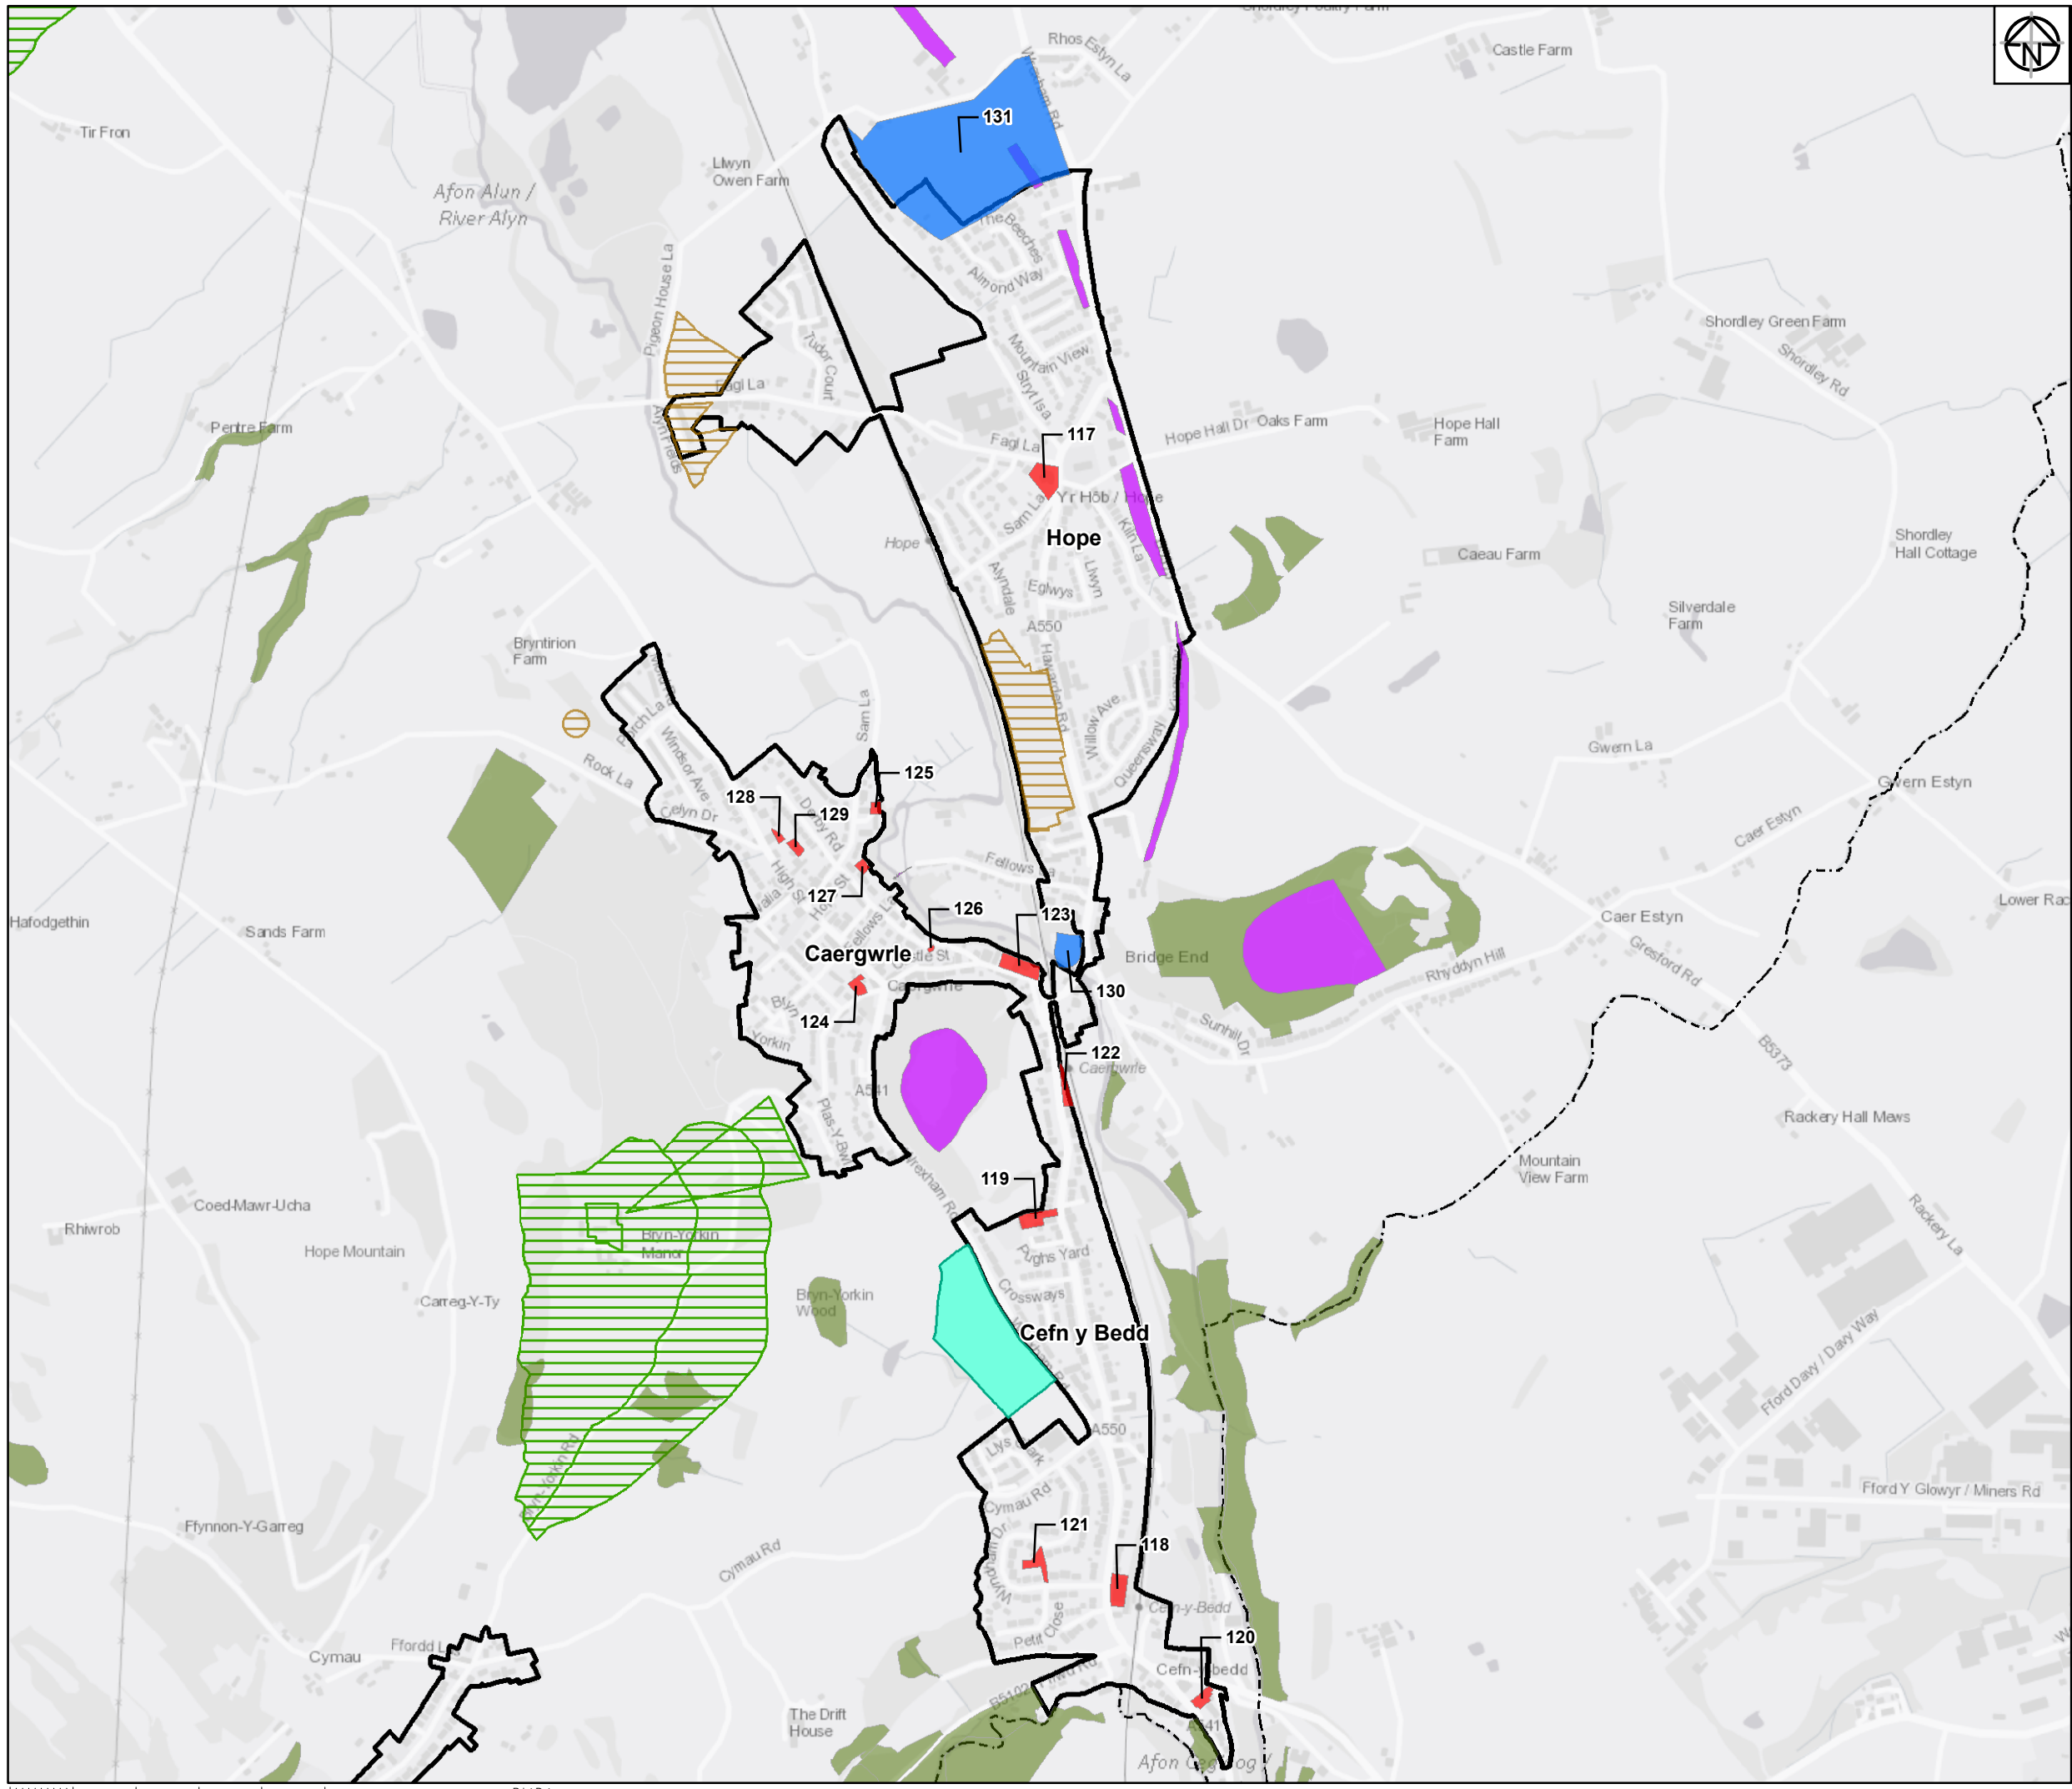

- Legend:**
- Flintshire Urban Capacity Sites
 - Urban Extension Sites
 - LDP Housing Allocations Region
 - Scheduled Ancient Monument
 - Historic Landfill Sites
 - Ancient Woodland Inventory
 - ▨ Historic Parks & Gardens
 - UDP Settlement Boundaries Study Sites
 - Flintshire County Boundary Region

Service Layer Credits: Contains OS data © Crown Copyright and database right 2018

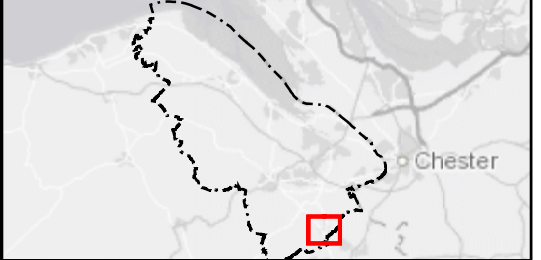

Rev	Date	Description	Drawn	Check	Approv
01	10/06/19	Initial Issue	JM	JN	MA

Client Flintshire County Council

PROJECT: FLINTSHIRE URBAN CAPACITY STUDY

Site Flintshire Urban Capacity Study

Client Flintshire County Council
Llwynegryn Hall
Mold
CH7 6NR

ARCADIS Design & Consultancy for natural and built assets

Registered office: Arcadis House, 34 York Way, London N1 9AB
www.arcadis.com

Coordinating office: 5TH Floor, 401 Faraday Street, Warrington WA3 6GA

TITLE:


Potential Housing Sites in Flintshire
Hope, Caergwrle, Abermorddu & Cefn y Bedd

Drawn	J. MURRAY	Date	10JUN19	Signed
Checked	J. NORMAN	Date	10JUN19	Signed
Approved	M. ALCOCK	Date	10JUN19	Signed
Scale:	1:12,000	Datum:	AOD	
Original Size:	A3	Grid:	OS	
Suitability Code:	S2	Project Number:	10026688	

Suitability Description: Issued for information


Drawing Number: 10026688-ARC-XX-XX-DR-YE-0002

Revision: 01

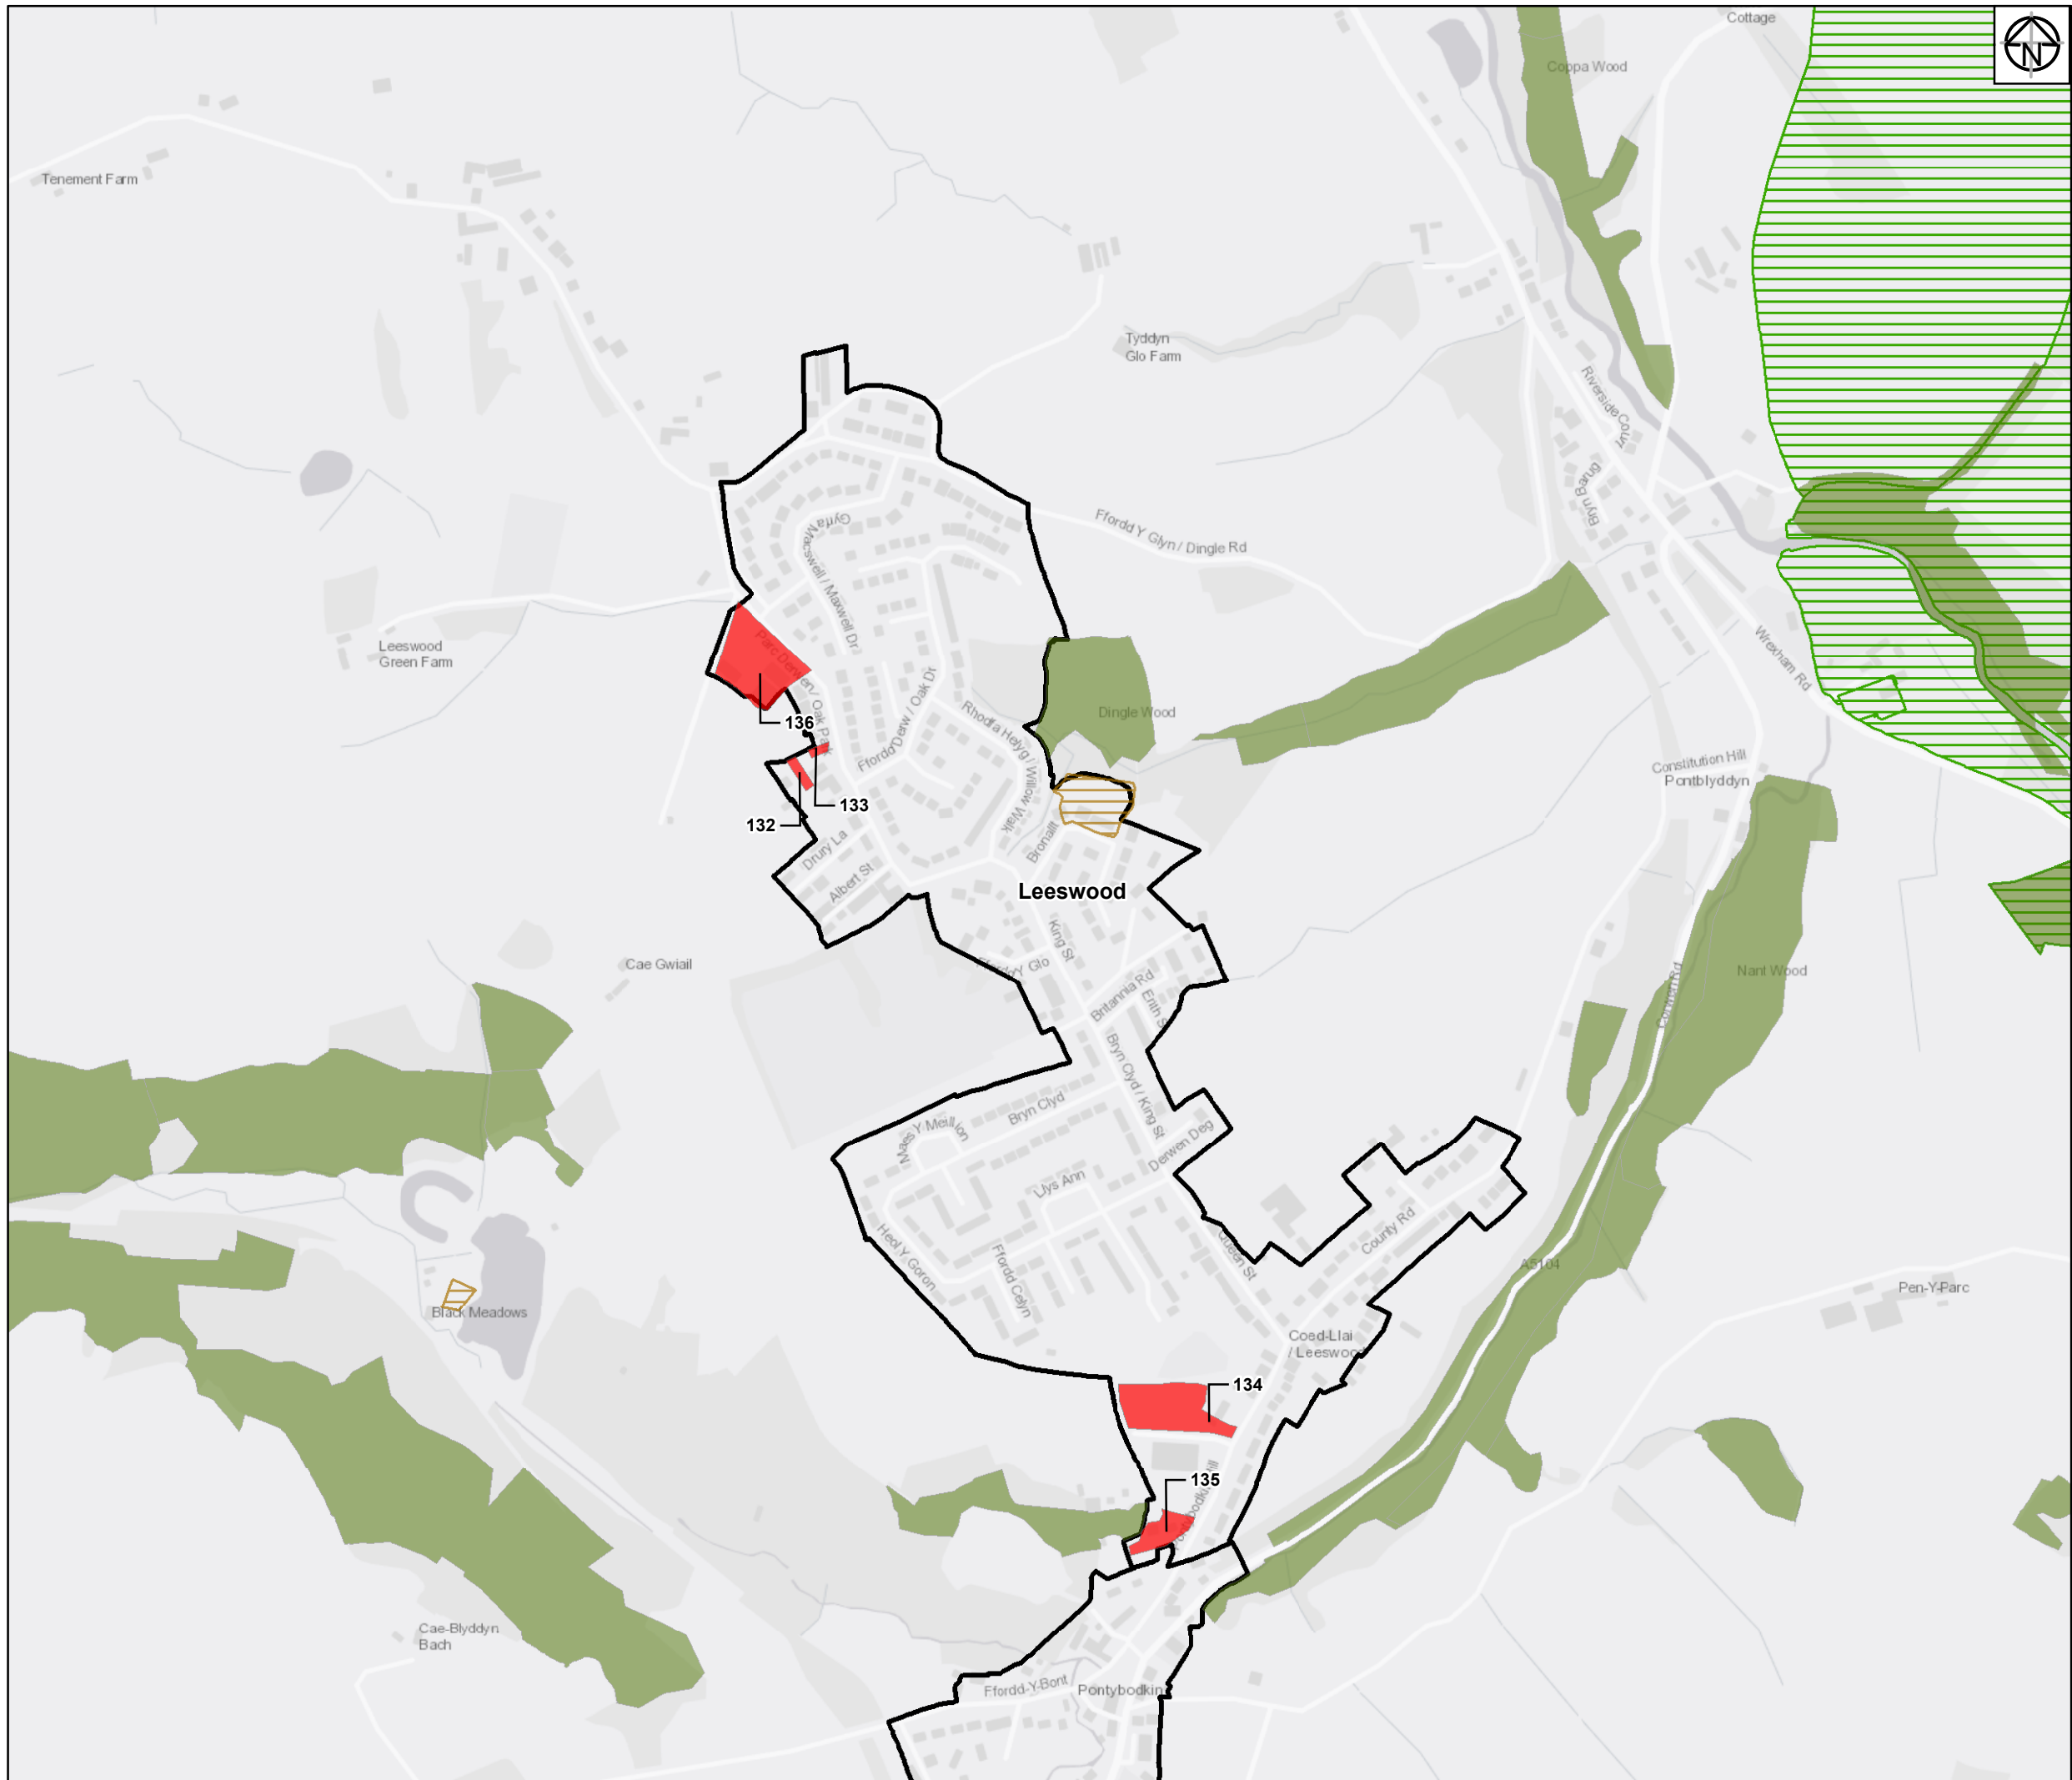

- Legend:**
- Flintshire Urban Capacity Sites
 - Historic Landfill Sites
 - Ancient Woodland Inventory
 - Historic Parks & Gardens
 - UDP Settlement Boundaries Study Sites
 - Flintshire County Boundary Region

Service Layer Credits: Contains OS data © Crown Copyright and database right 2018

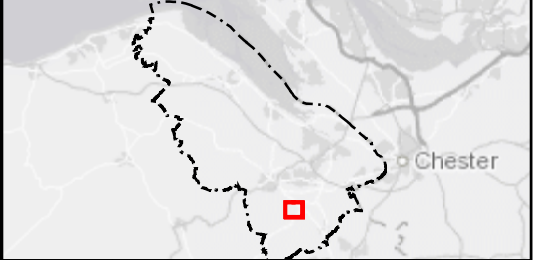

Rev	Date	Description	Drawn	Check	Approv
01	10/06/19	Initial Issue	JM	JN	MA

Client Flintshire County Council

PROJECT: FLINTSHIRE URBAN CAPACITY STUDY

Site Flintshire Urban Capacity Study

Client Flintshire County Council
Lwynegryn Hall
Mold
CH7 6NR

ARCADIS Design & Consultancy for natural and built assets

Registered office: Arcadis House, 34 York Way, London N1 9AB
www.arcadis.com

Coordinating office: 5TH Floor, 401 Faraday Street, Warrington WA3 6GA

TITLE:


Potential Housing Sites in Flintshire

Leeswood

Drawn	J. MURRAY	Date	10JUN19	Signed
Checked	J. NORMAN	Date	10JUN19	Signed
Approved	M. ALCOCK	Date	10JUN19	Signed
Scale:	1:6,500	Datum:	AOD	
Original Size:	A3	Grid:	OS	
Suitability Code:	S2	Project Number:	10026688	


Suitability Description: Issued for information

Drawing Number: 10026688-ARC-XX-XX-DR-YE-0002 | Revision: 01

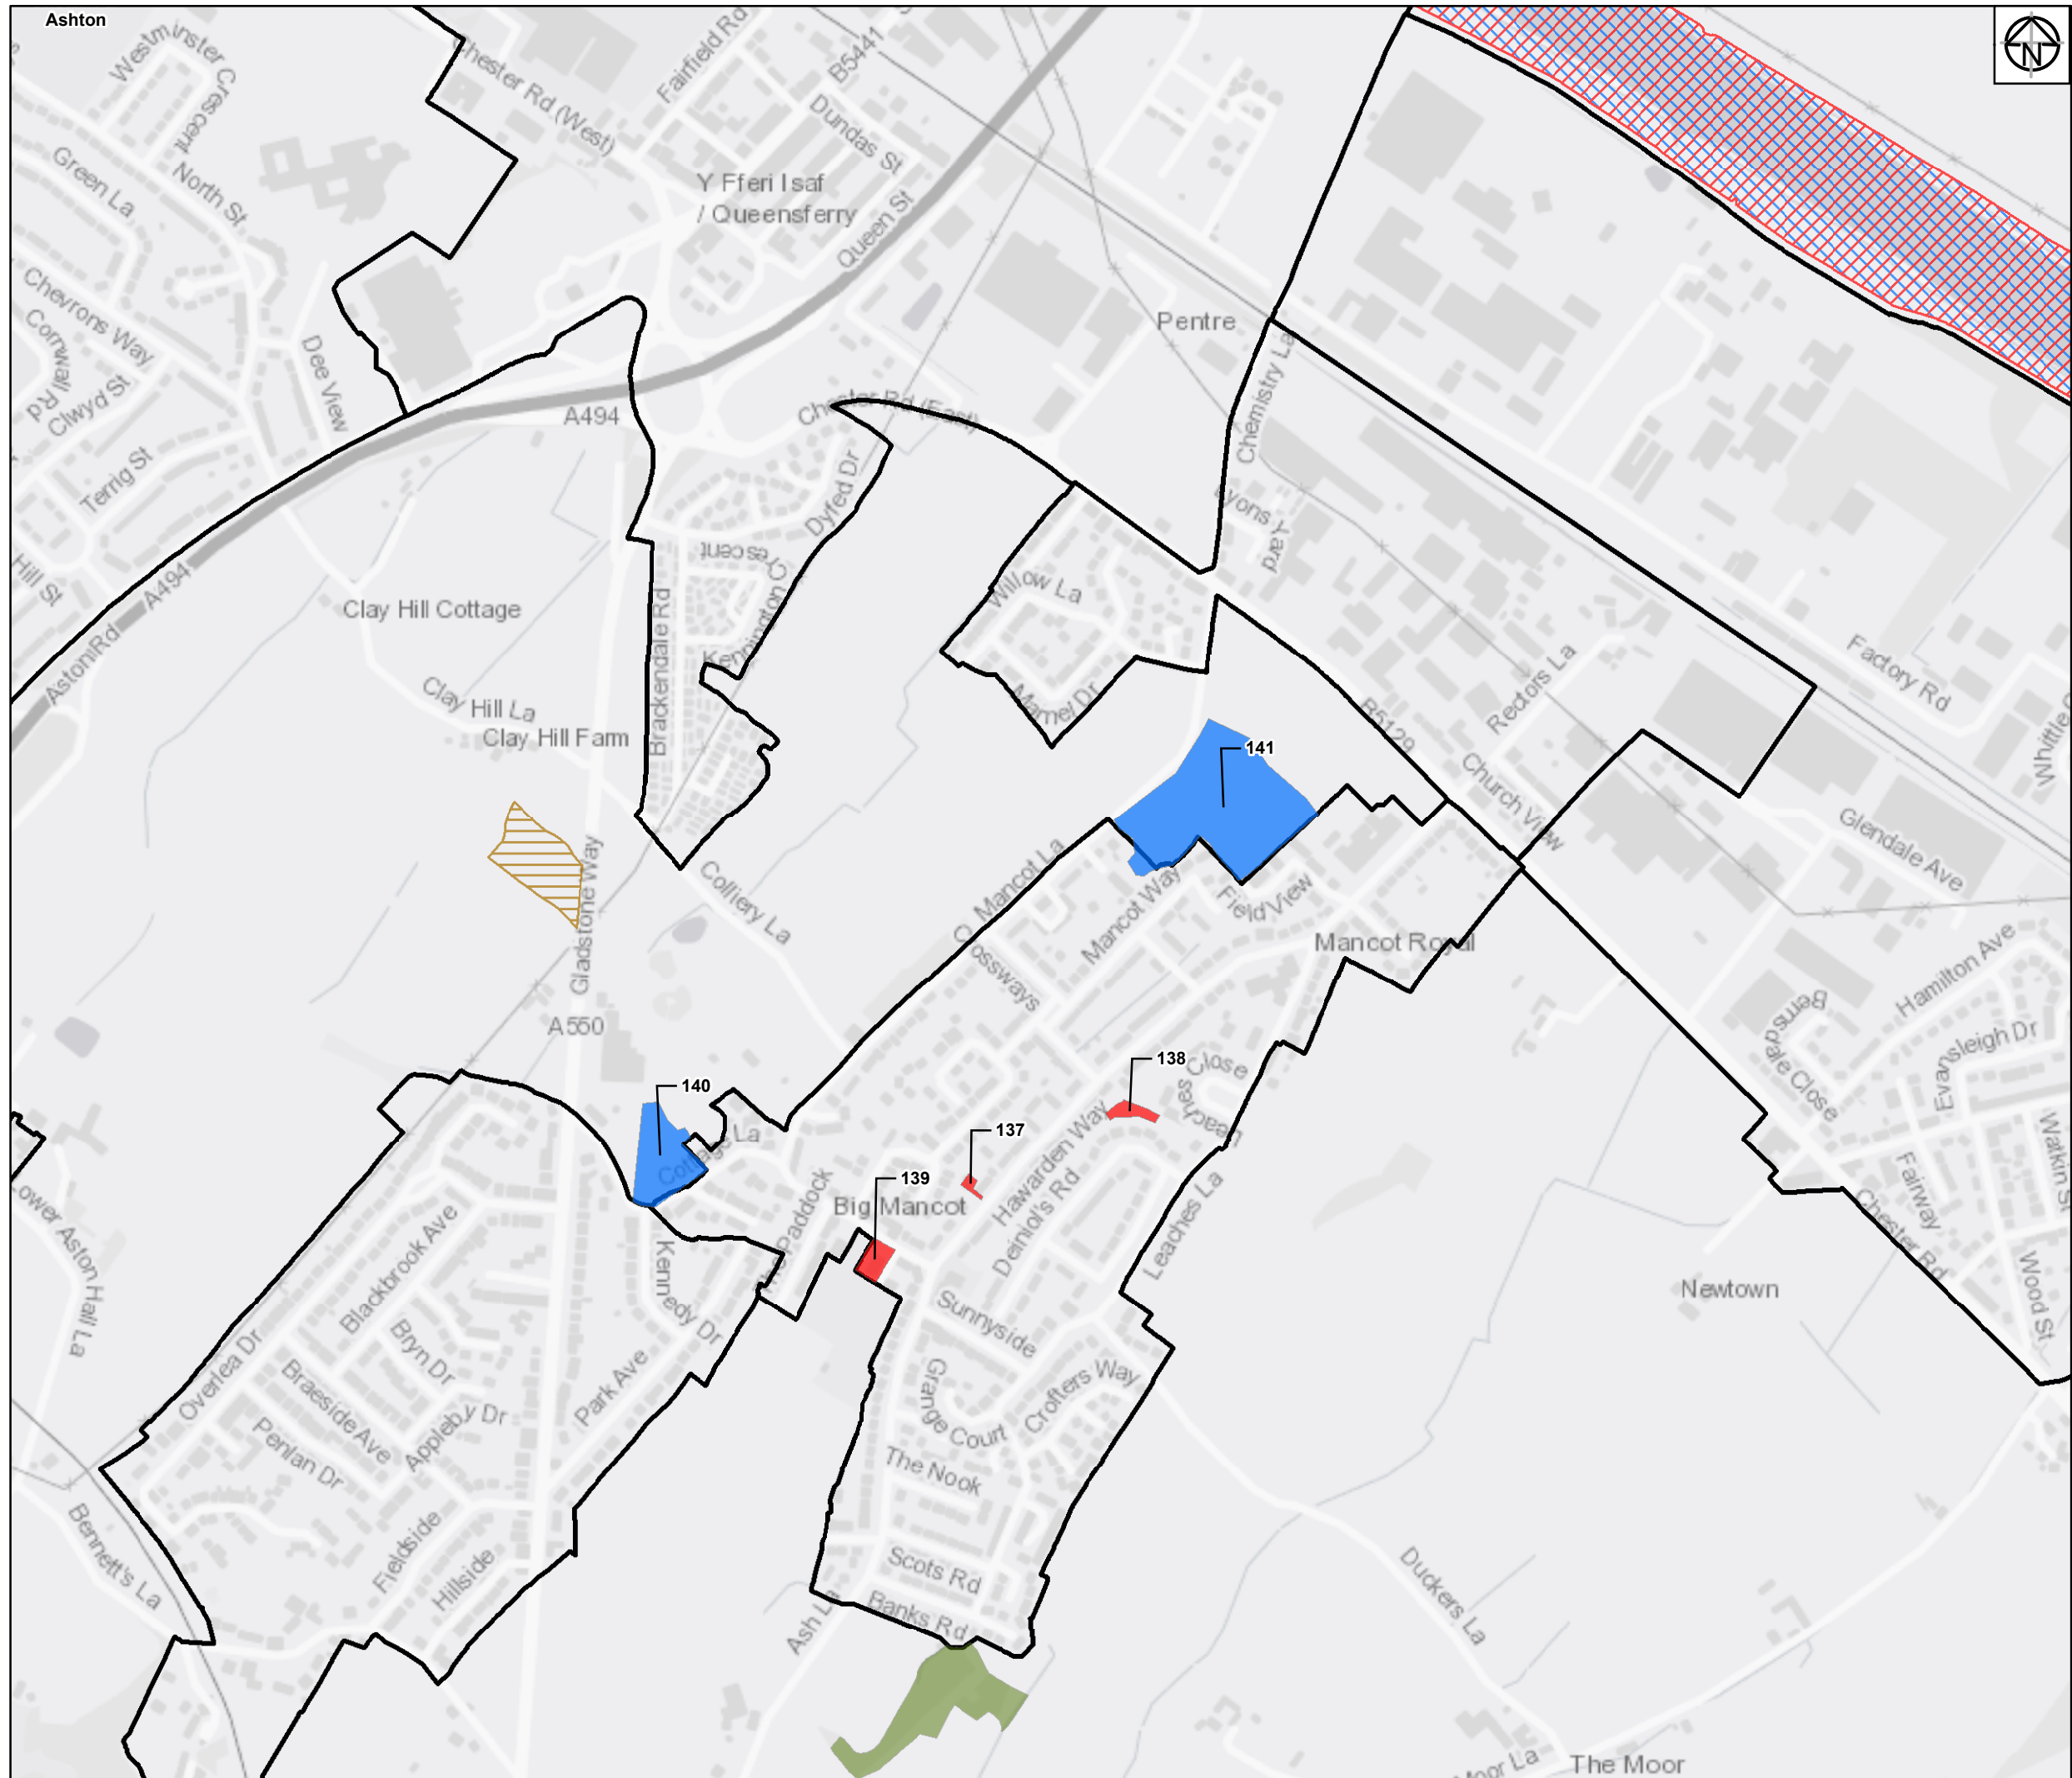

- Legend:**
- Flintshire Urban Capacity Sites
 - Urban Extension Sites
 - Historic Landfill Sites
 - Site of Special Scientific Interest (SSSI)
 - Special Area of Conservation
 - Special Protection Area
 - Ancient Woodland Inventory
 - UDP Settlement Boundaries Study Sites
 - Flintshire County Boundary Region

Service Layer Credits: Contains OS data © Crown Copyright and database right 2018

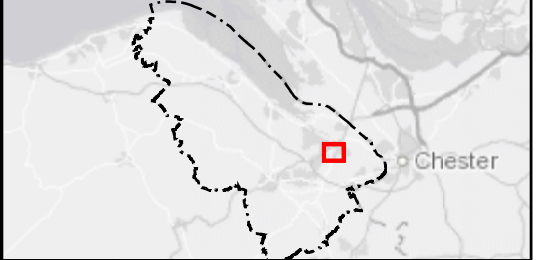

Rev	Date	Description	Drawn	Check	Approv
01	10/06/19	Initial Issue	JM	JN	MA

Client Flintshire County Council

PROJECT: FLINTSHIRE URBAN CAPACITY STUDY

Site Flintshire Urban Capacity study

Client Flintshire County Council
Lwynegryn Hall
Mae
CH7 6NR

ARCADIS Design & Consultancy for natural and built assets

Registered office: Arcadis House, 34 York Way, London N1 9AB
www.arcadis.com

Coordinating office: 5TH Floor, 401 Faraday Street, Warrington WA3 6GA


TITLE:

Potential Housing Sites in Flintshire
Mancot

Drawn	J. MURRAY	Date	10JUN19	Signed
Checked	J.NORMAN	Date	10JUN19	Signed
Approved	M.ALCOCK	Date	10JUN19	Signed
Scale:	1:7,500	Datum:	AOD	
Original Size:	A3	Grid:	OS	
Suitability Code:	S2	Project Number:	10026688	

Suitability Description: Issued for information


Drawing Number: 10026688-ARC-XX-XX-DR-YE-0002 | Revision: 01

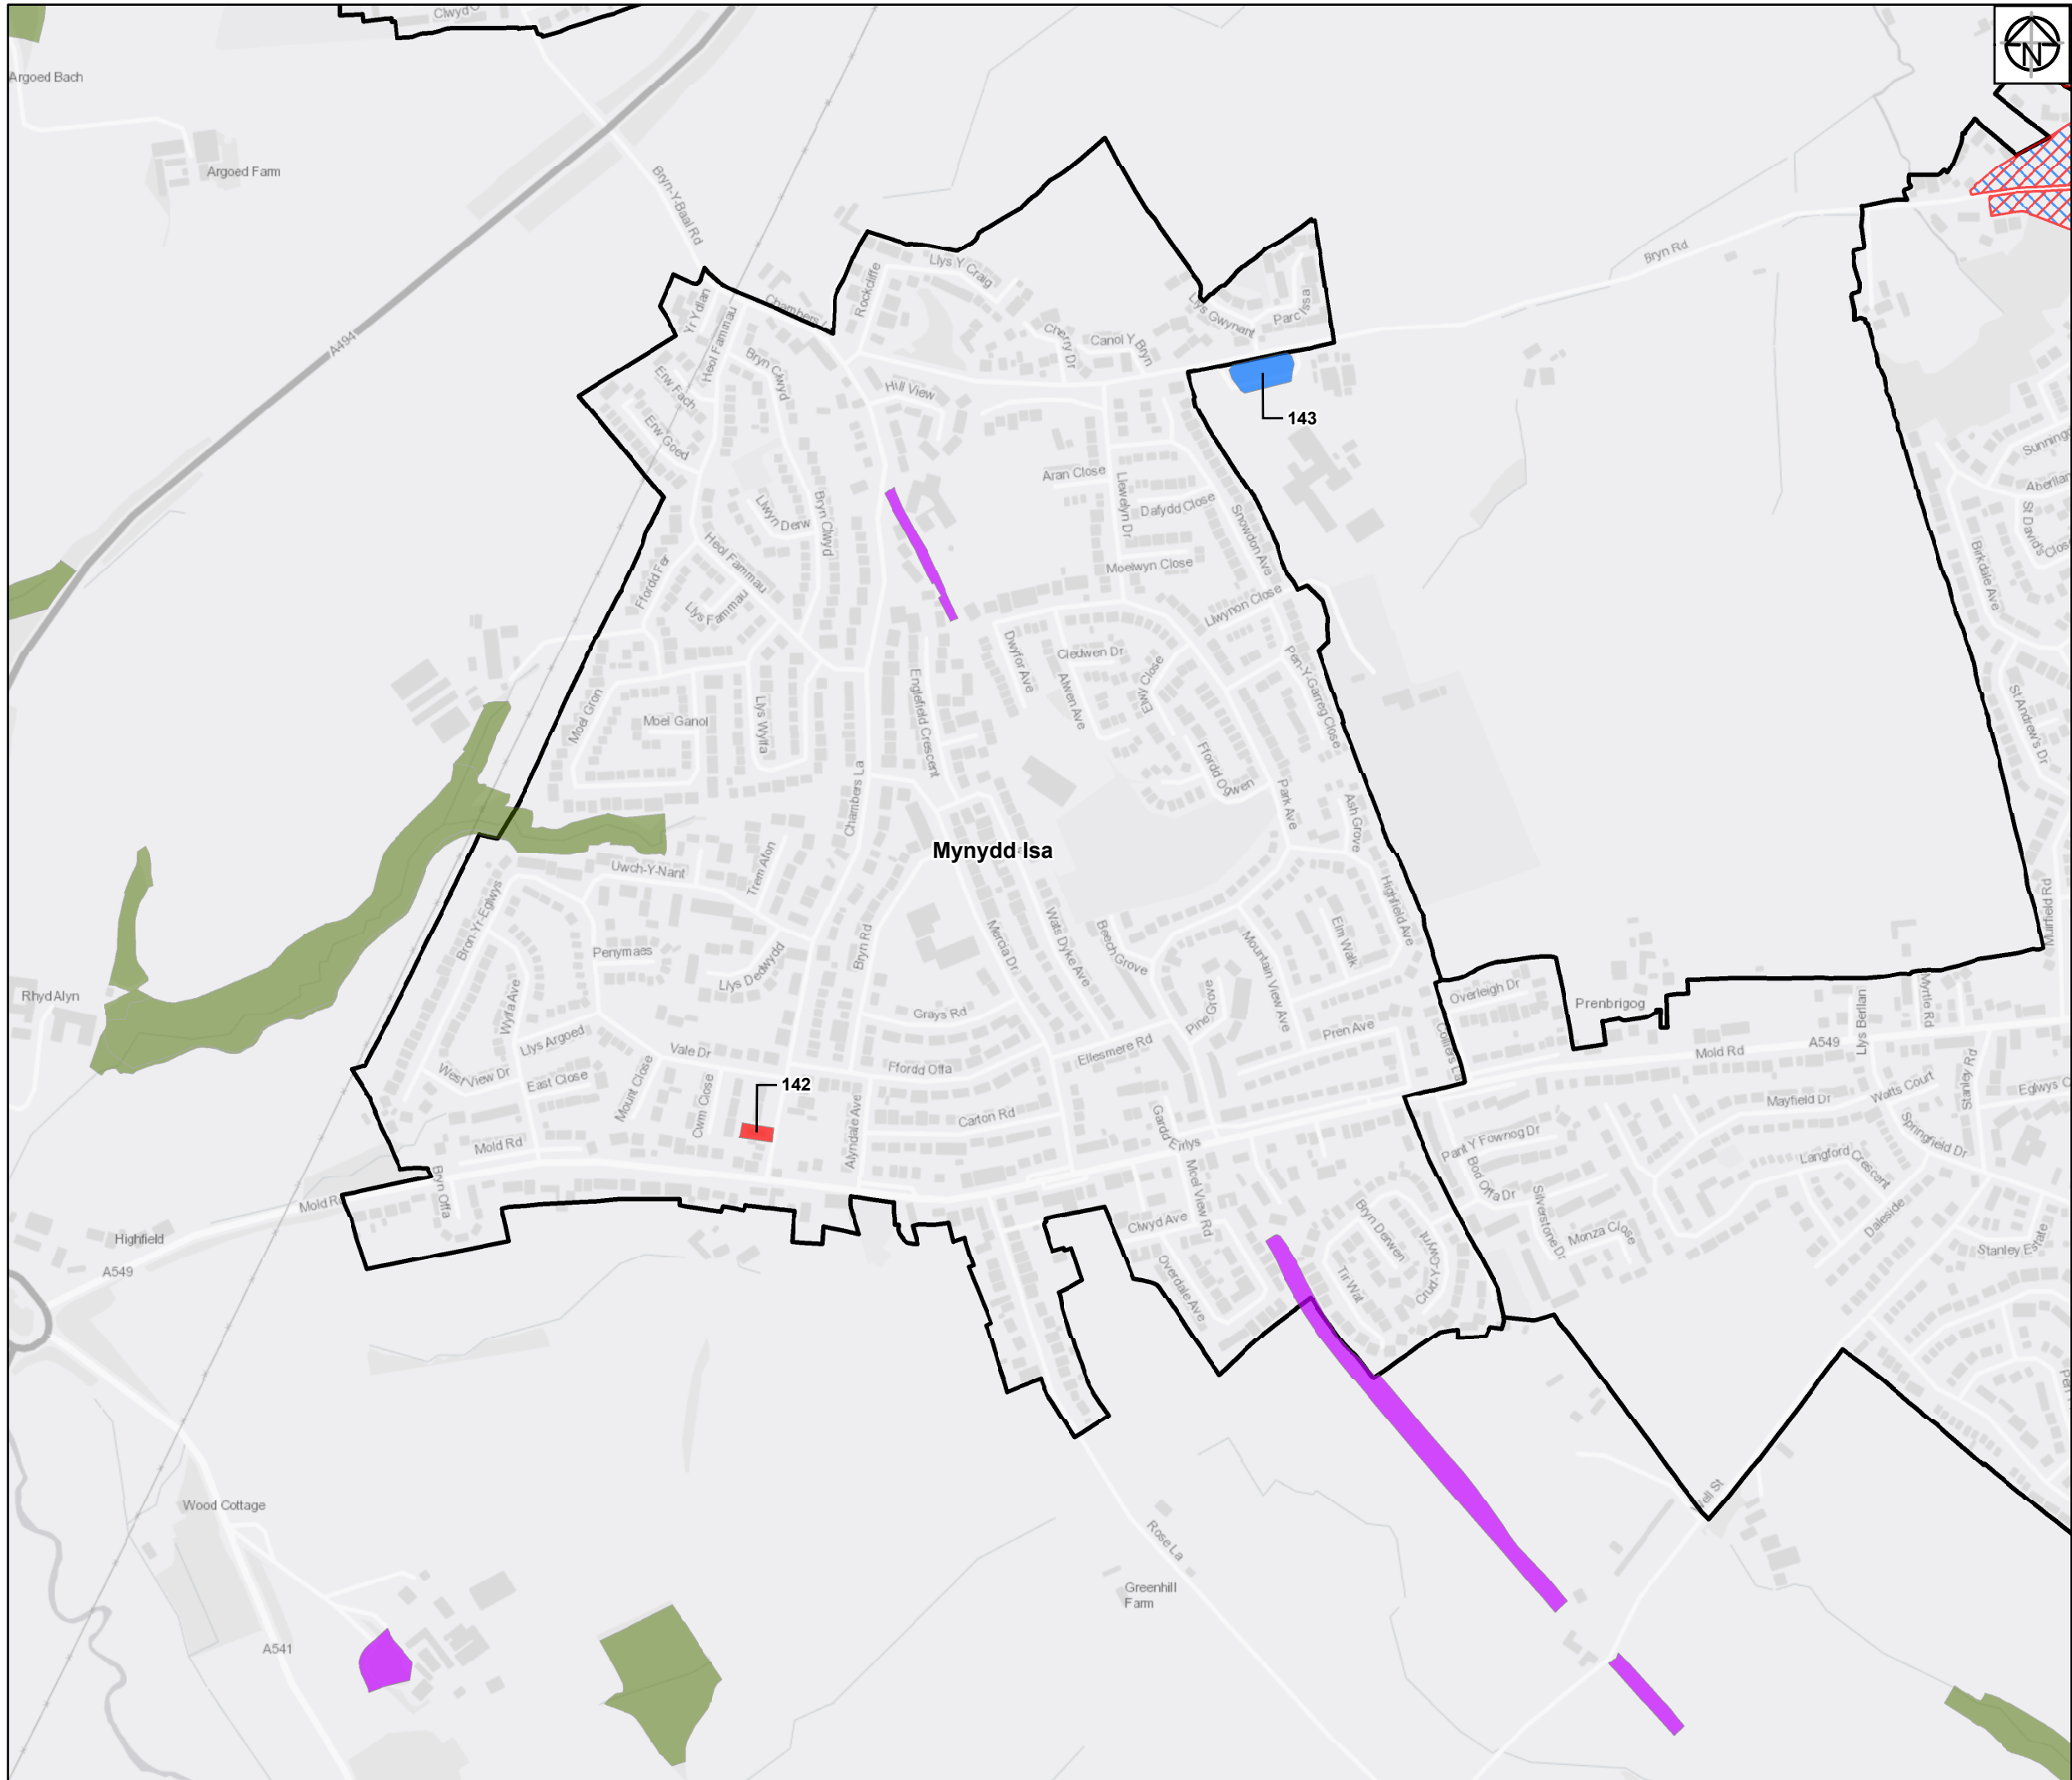

Legend:

- Flintshire Urban Capacity Sites
- Urban Extension Sites
- Scheduled Ancient Monument
- Site of Special Scientific Interest (SSSI)
- Special Area of Conservation
- Ancient Woodland Inventory
- UDP Settlement Boundaries Study Sites
- Flintshire County Boundary Region

Service Layer Credits: Contains OS data © Crown Copyright and database right 2018

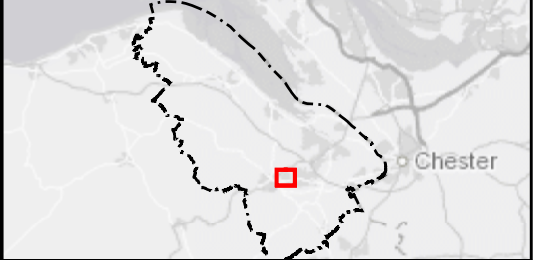

Rev	Date	Description	Drawn	Check	Approv
01	10/06/19	Initial Issue	JM	JN	MA

Client Flintshire County Council

PROJECT: FLINTSHIRE URBAN CAPACITY STUDY

Site Flintshire Urban Capacity Study

Client Flintshire County Council
Lwynegryn Hall
Mold
CH7 6NR

ARCADIS Design & Consultancy for natural and built assets

Registered office:
Arcadis House
34 York Way,
London
N1 9AB
www.arcadis.com

Coordinating office:
5TH Floor,
401 Faraday Street,
Warrington
WA3 6GA


TITLE:

Potential Housing Sites in Flintshire
Mynydd Isa

Drawn	J. MURRAY	Date	10JUN19	Signed
Checked	J. NORMAN	Date	10JUN19	Signed
Approved	M. ALCOCK	Date	10JUN19	Signed
Scale:	1:7,000	Datum:	AOD	
Original Size:	A3	Grid:	OS	
Suitability Code:	S2	Project Number:	10026688	

Suitability Description: Issued for information

Drawing Number: 10026688-ARC-XX-XX-DR-YE-0002 | Revision: 01

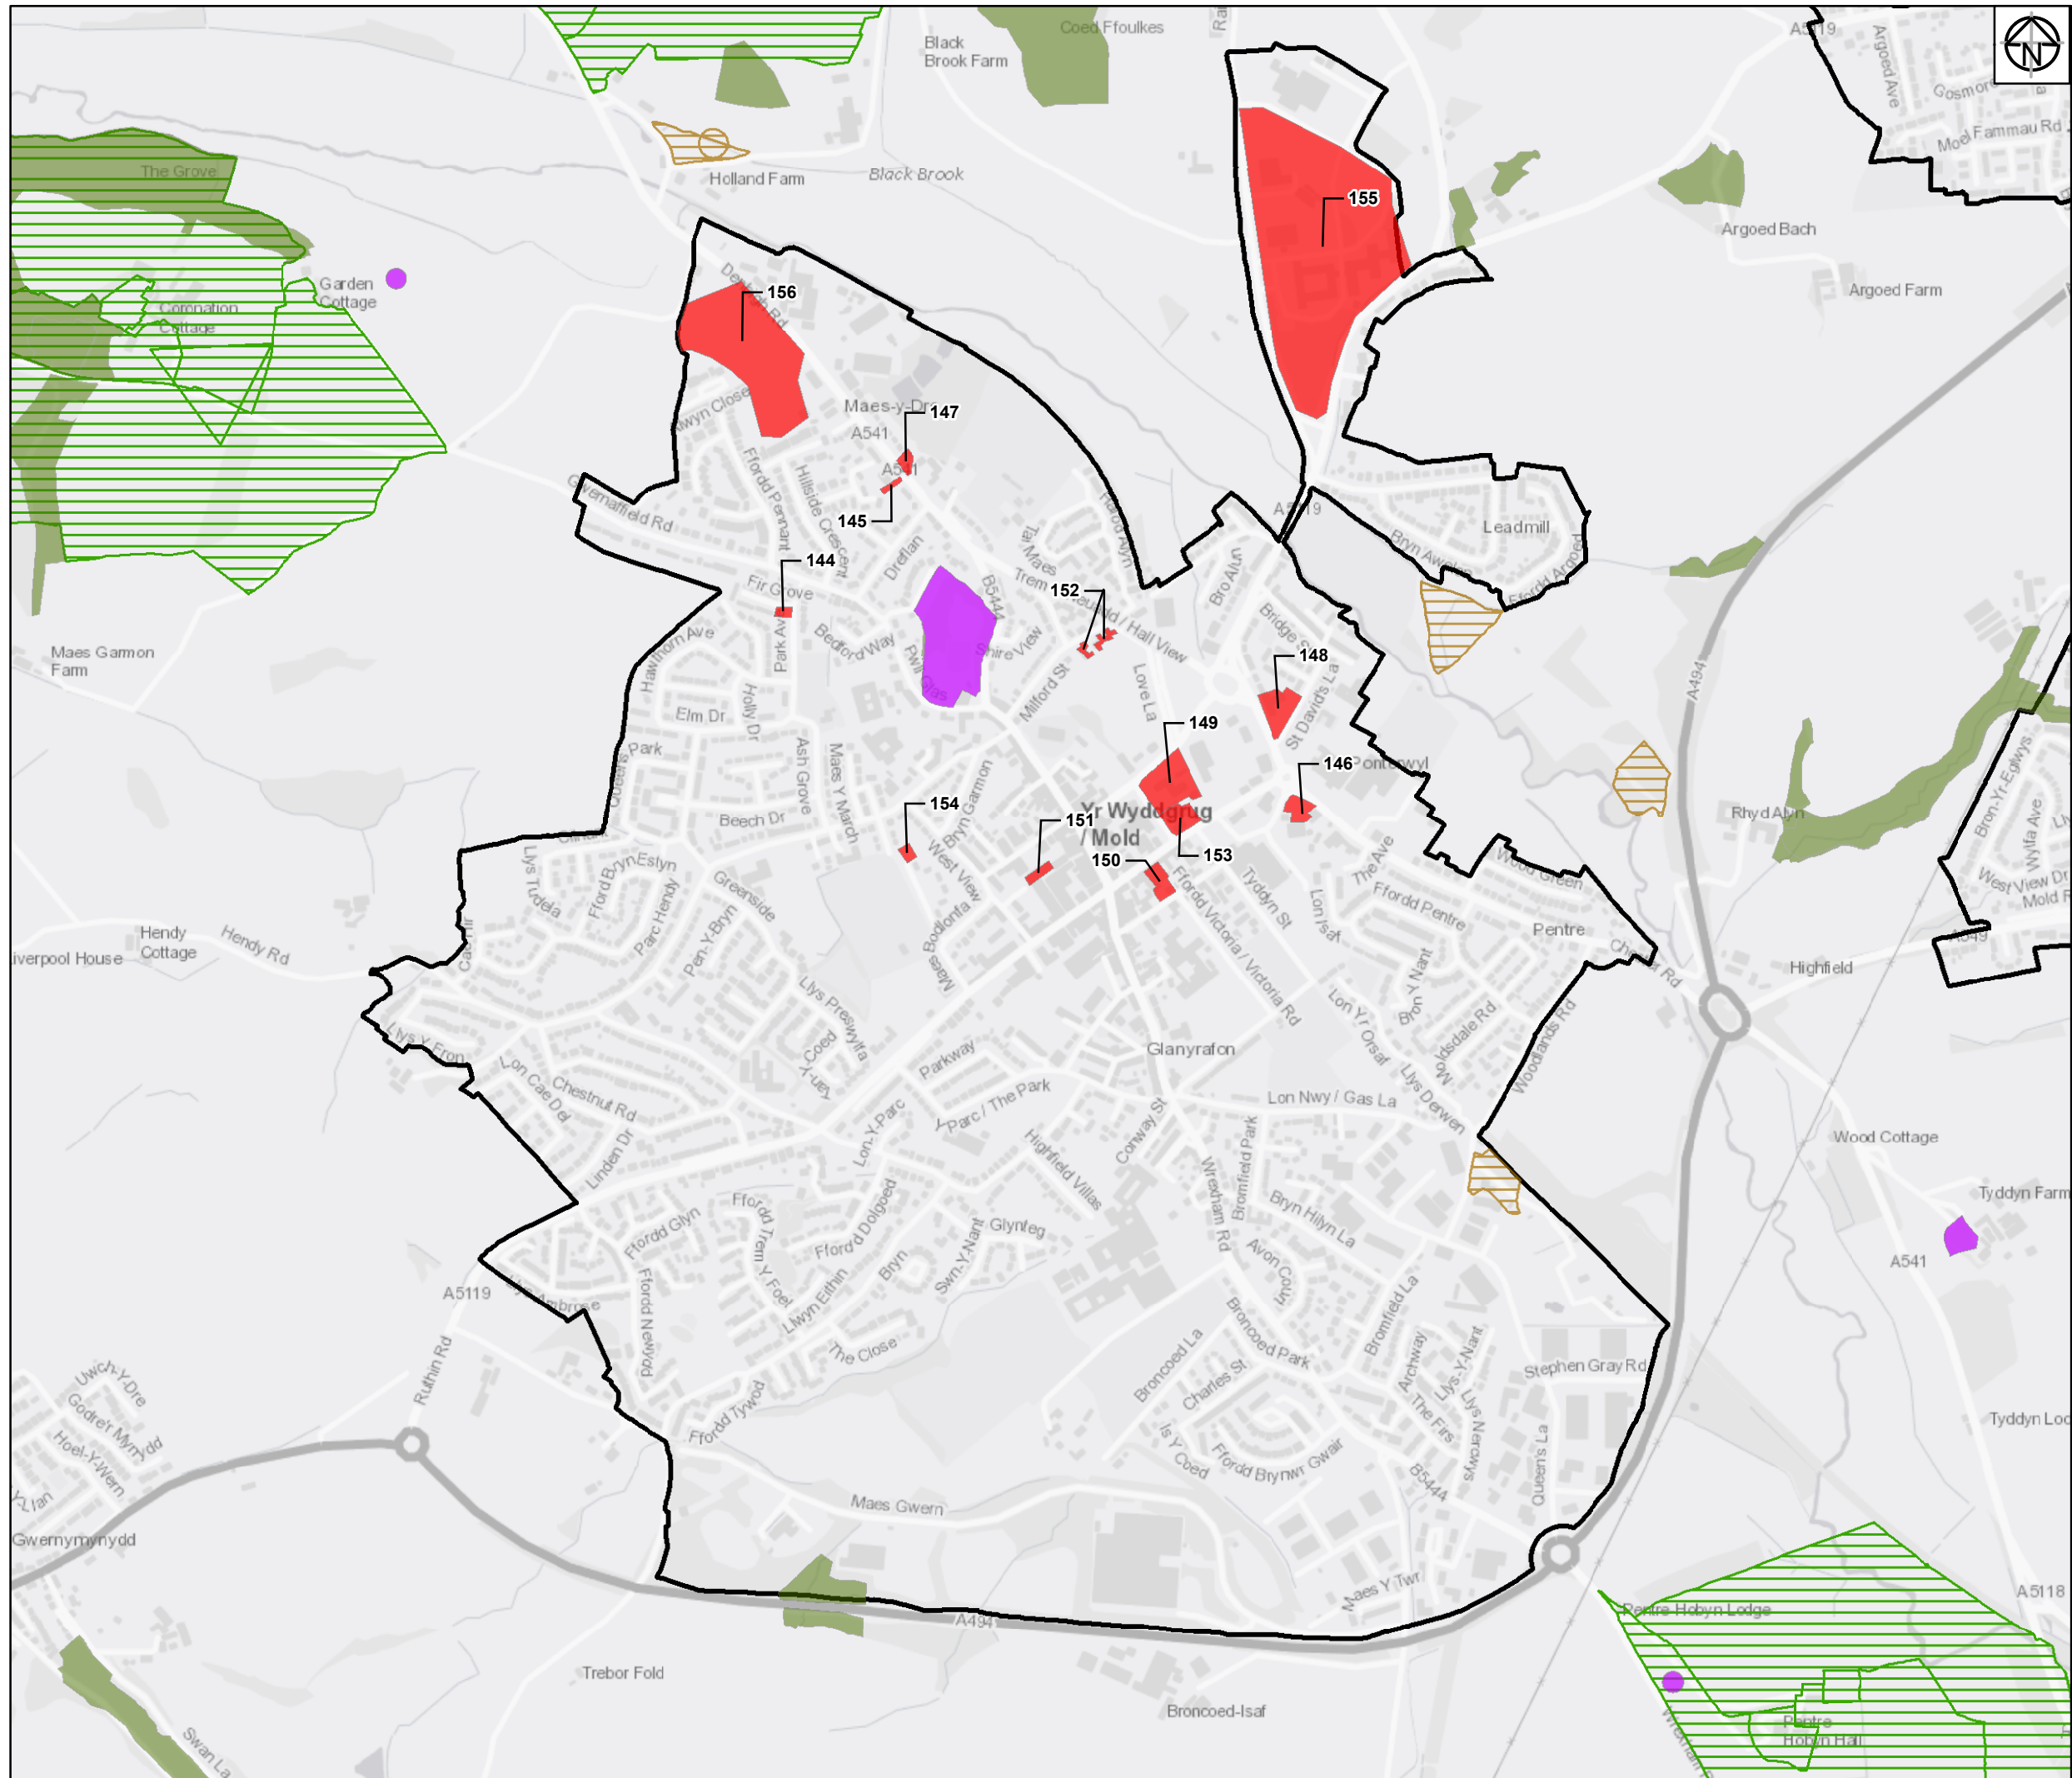

Legend:

- Flintshire Urban Capacity Sites
- Scheduled Ancient Monument
- ▨ Historic Landfill Sites
- Ancient Woodland Inventory
- ▨ Historic Parks & Gardens
- UDP Settlement Boundaries Study Sites
- Flintshire County Boundary Region

Service Layer Credits: Contains OS data © Crown Copyright and database right 2018



Rev	Date	Description	Drawn	Check	Approv
01	10/06/19	Initial Issue	JM	JN	MA

Client Flintshire County Council

PROJECT: FLINTSHIRE URBAN CAPACITY STUDY

Site Flintshire Urban Capacity Study

Client Flintshire County Council
Lwynegryn Hall
Mold
CH7 6NR

ARCADIS Design & Consultancy for natural and built assets

Registered office: Arcadis House, 34 York Way, London N1 9AB
Coordinating office: 5TH Floor, 401 Faraday Street, Warrington WAG 6GA

www.arcadis.com


TITLE:

Potential Housing Sites in Flintshire Mold

Drawn	J. MURRAY	Date	10JUN19	Signed
Checked	J.NORMAN	Date	10JUN19	Signed
Approved	M.ALCOCK	Date	10JUN19	Signed
Scale:	1:11,000	Datum:	AOD	
Original Size:	A3	Grid:	OS	
Suitability Code:	S2	Project Number:	10026688	

Suitability Description: Issued for information

Drawing Number: 10026688-ARC-XX-XX-DR-YE-0002 | Revision: 01

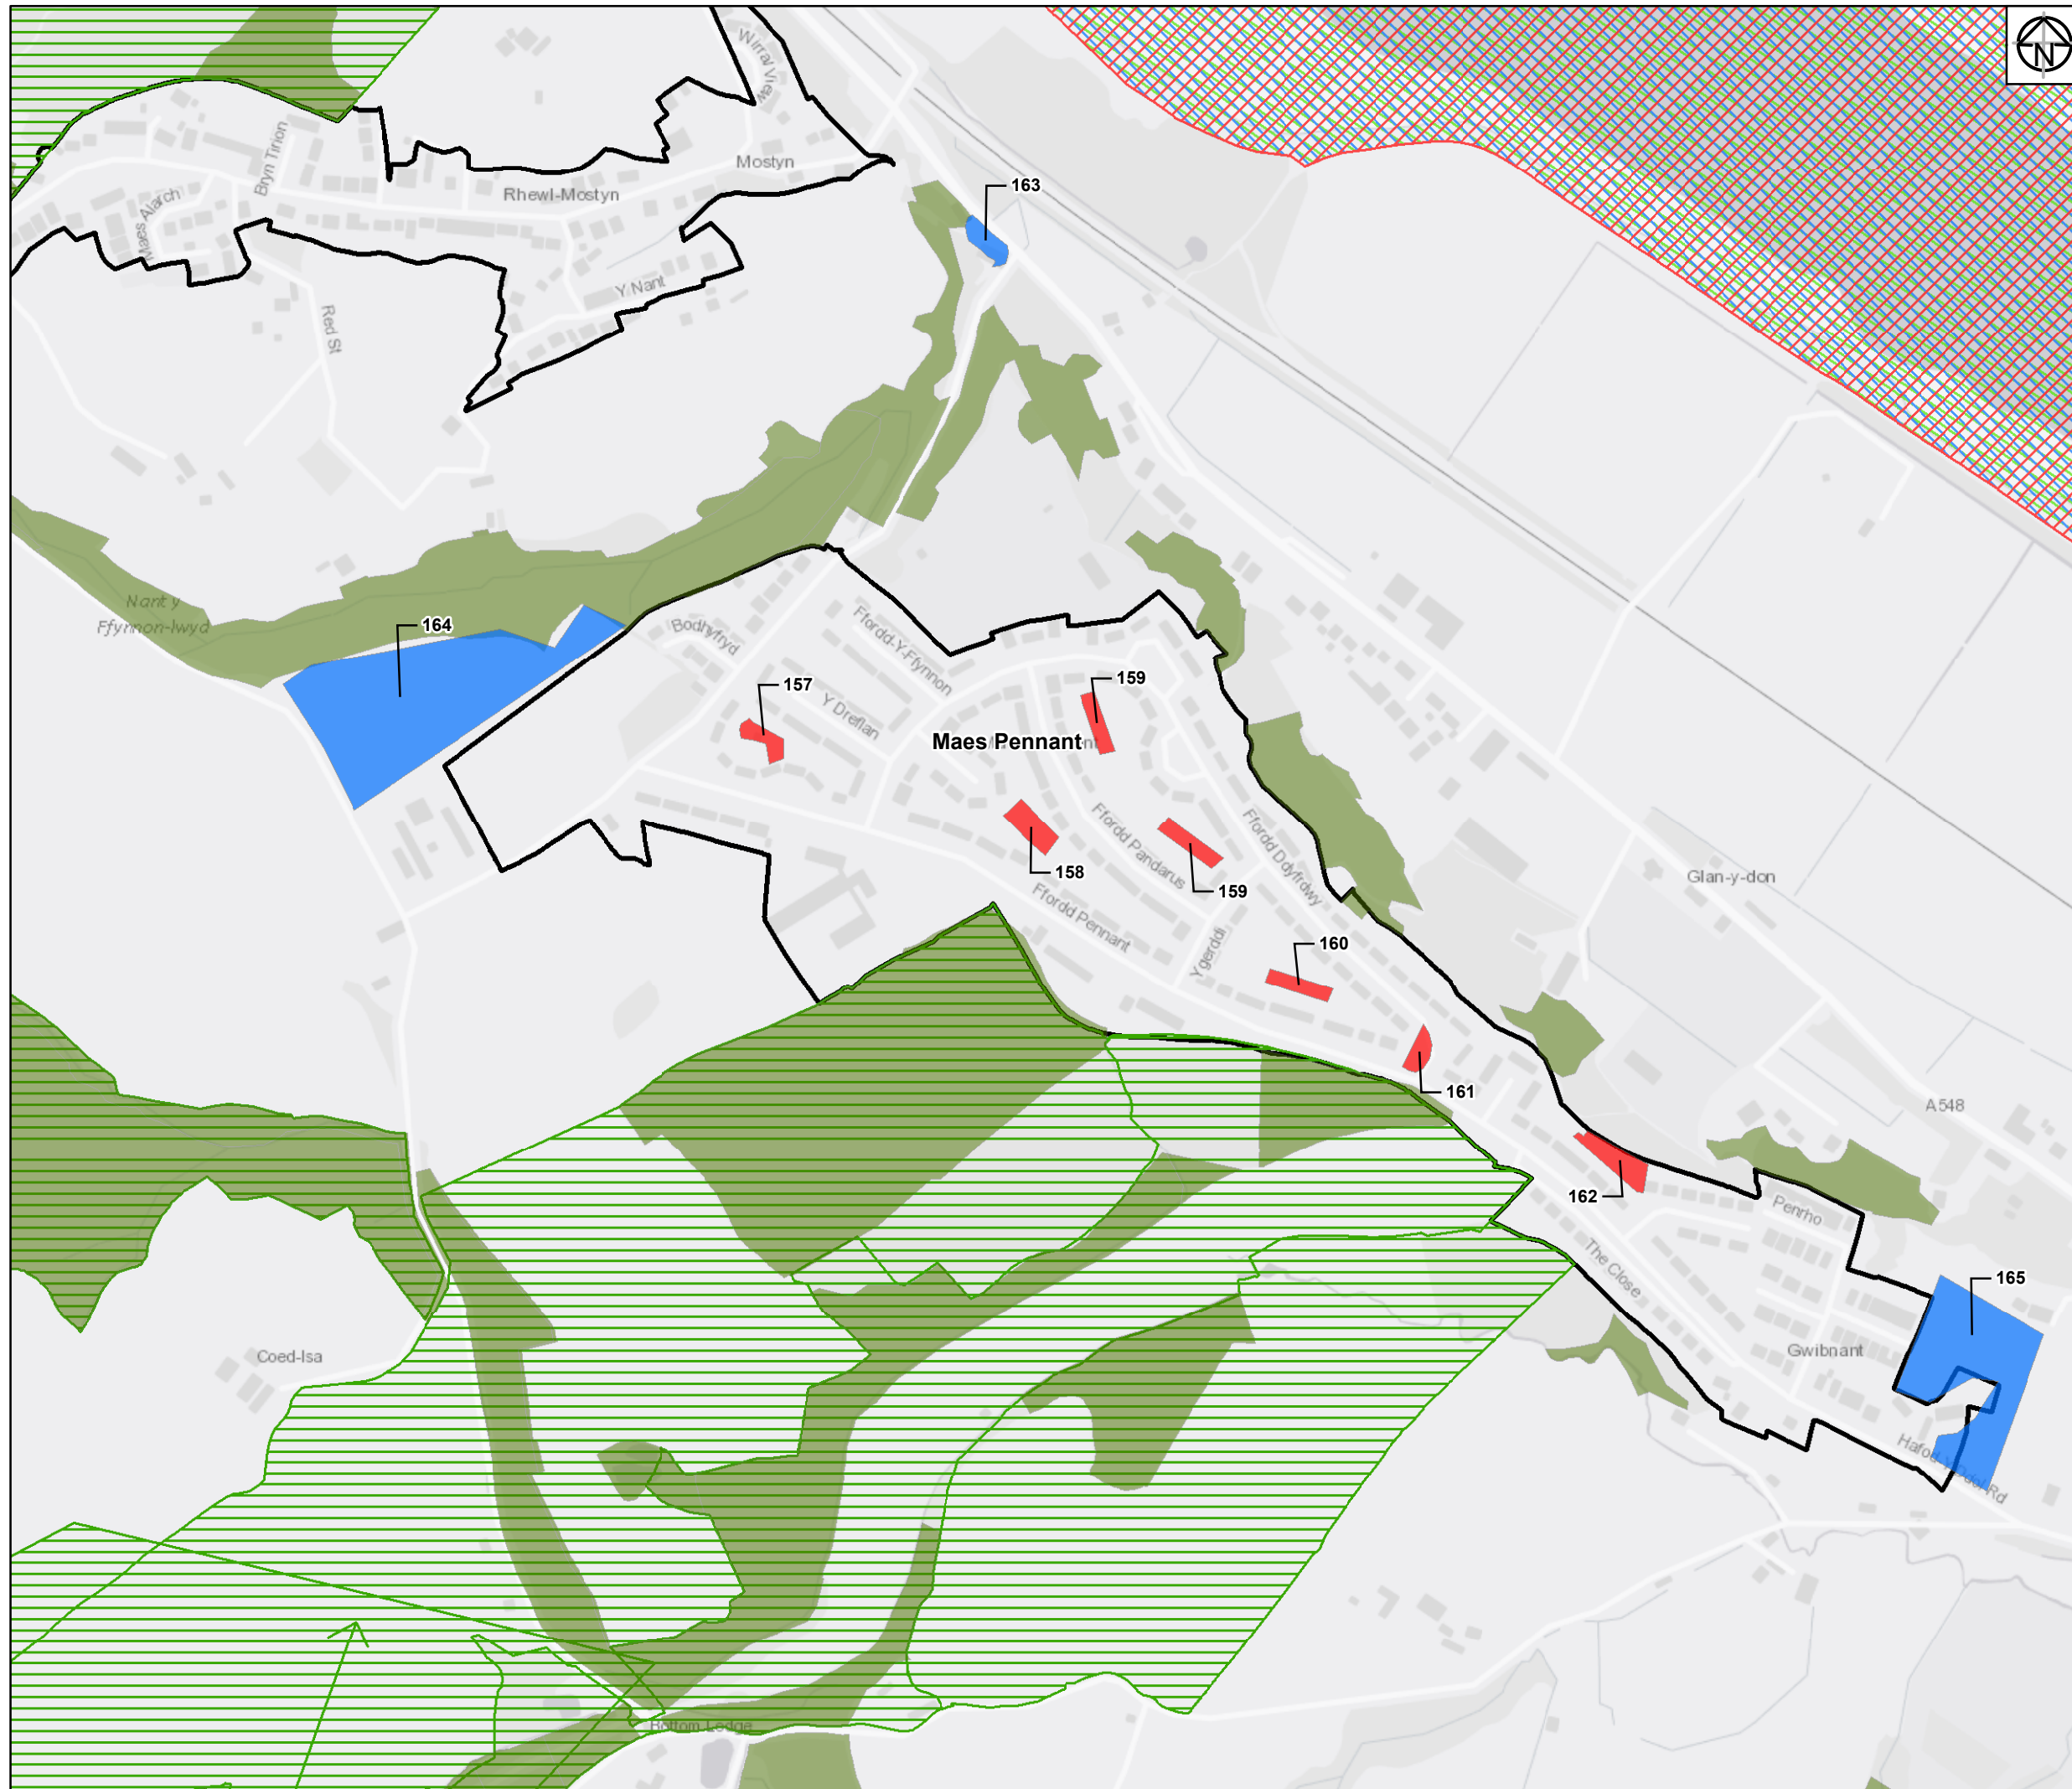

Legend:

- Flintshire Urban Capacity Sites
- Urban Extension Sites
- Site of Special Scientific Interest (SSSI)
- Special Area of Conservation
- Special Protection Area
- Ancient Woodland Inventory
- Historic Parks & Gardens
- Historic Parks & Gardens
- UDP Settlement Boundaries Study Sites
- Flintshire County Boundary Region

Service Layer Credits: Contains OS data © Crown Copyright and database right 2018



Rev	Date	Description	Drawn	Check	Approv
01	10/06/19	Initial Issue	JM	JN	MA

Client Flintshire County Council

PROJECT: FLINTSHIRE URBAN CAPACITY STUDY

Site Flintshire Urban Capacity study

Client Flintshire County Council
Lwynegryn Hall
Mold
CH7 6NR

ARCADIS Design & Consultancy for natural and built assets

Registered office: Arcadis House, 34 York Way, London N1 9AB
www.arcadis.com

Coordinating office: 5TH Floor, 401 Faraday Street, Warrington WA3 6GA

TITLE:

Potential Housing Sites in Flintshire


Maes Pennant

Drawn	J. MURRAY	Date	10JUN19	Signed
Checked	J. NORMAN	Date	10JUN19	Signed
Approved	M. ALCOCK	Date	10JUN19	Signed
Scale:	1:5,500	Datum:	AOD	
Original Size:	A3	Grid:	OS	
Suitability Code:	S2	Project Number:	10026688	

Suitability Description: Issued for information


Drawing Number: 10026688-ARC-XX-XX-DR-YE-0002

Revision: 01

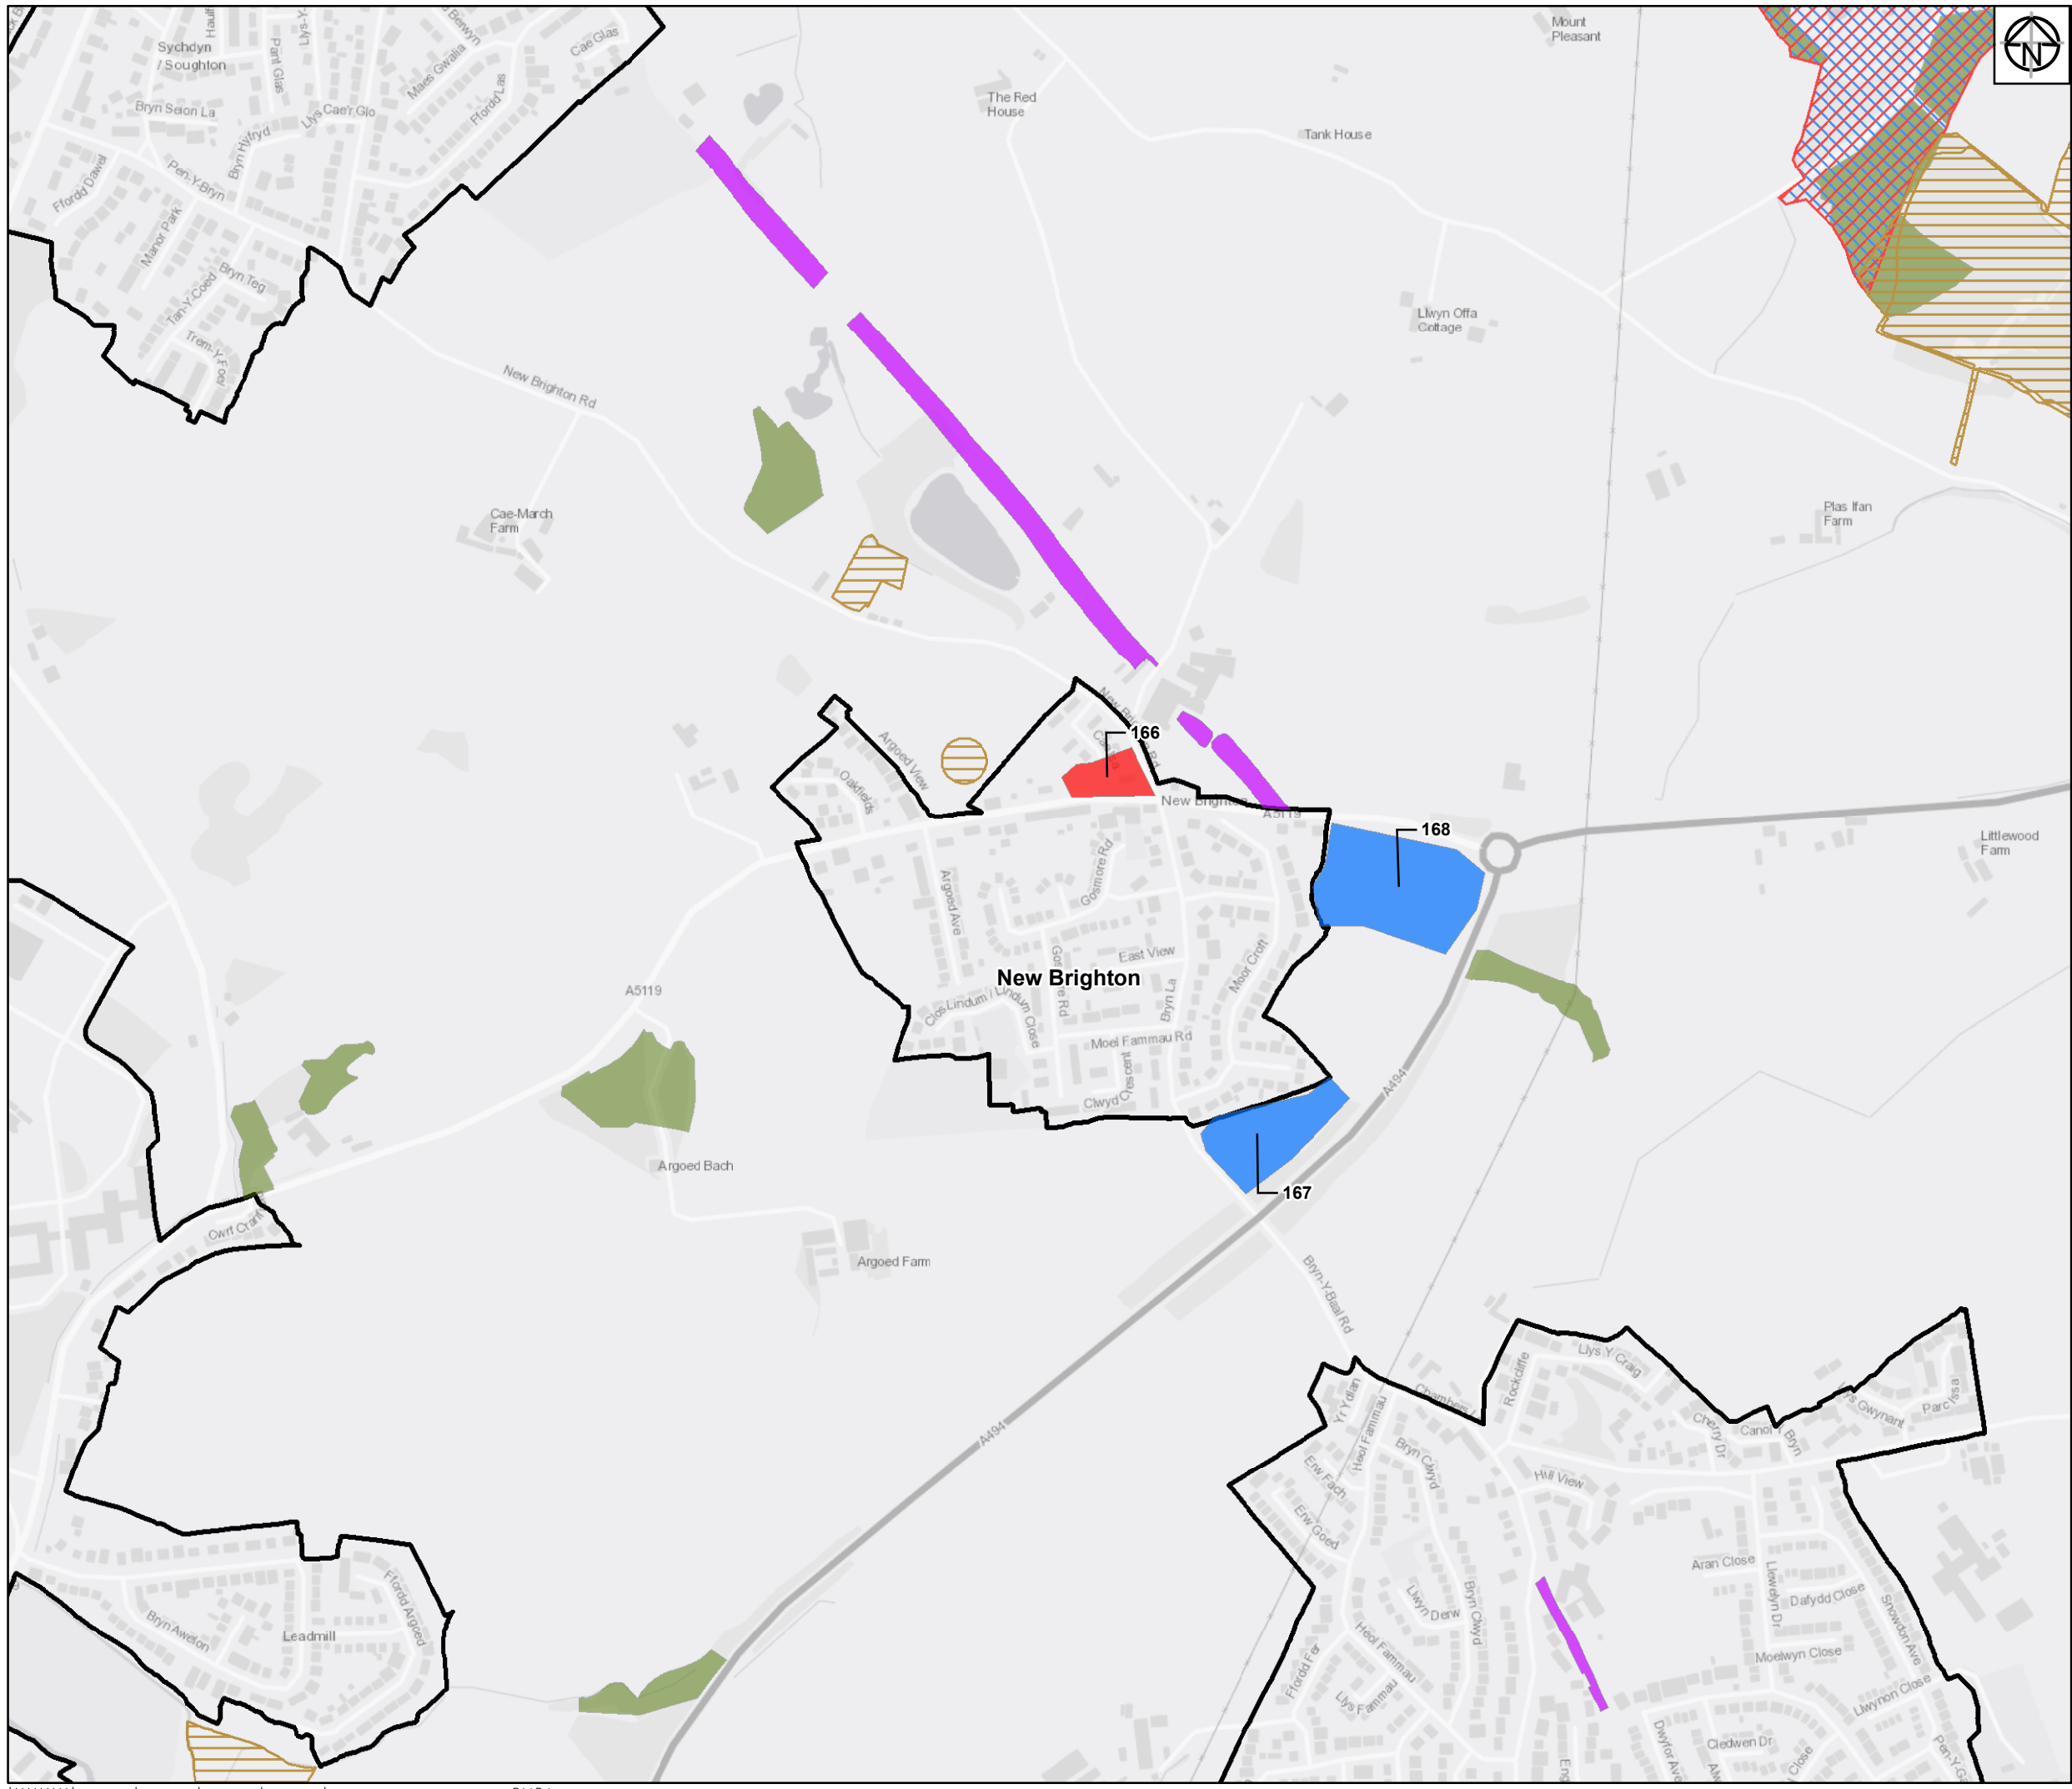

- Legend:**
- Flintshire Urban Capacity Sites
 - Urban Extension Sites
 - Scheduled Ancient Monument
 - Historic Landfill Sites
 - Site of Special Scientific Interest (SSSI)
 - Special Area of Conservation
 - Ancient Woodland Inventory
 - UDP Settlement Boundaries Study Sites
 - Flintshire County Boundary Region

Service Layer Credits: Contains OS data © Crown Copyright and database right 2018

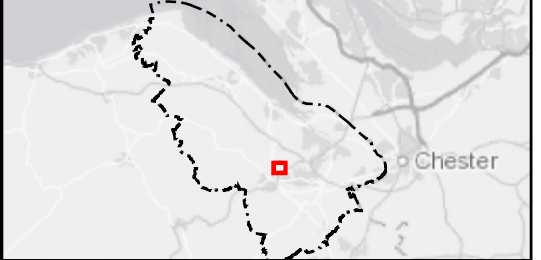

Rev	Date	Description	Drawn	Check	Approv
01	10/06/19	Initial Issue	JM	JN	MA

Client Flintshire County Council

PROJECT: FLINTSHIRE URBAN CAPACITY STUDY

Site Flintshire Urban Capacity study

Client Flintshire County Council
Llwynegryn Hall
Mold
CH7 6NR

ARCADIS Design & Consultancy for natural and built assets

Registered office: Arcadis House, 34 York Way, London N1 9AB
www.arcadis.com

Coordinating office: 5TH Floor, 401 Faraday Street, Warrington WA3 6GA


TITLE:

**Potential Housing Sites in Flintshire
New Brighton**

Drawn	J. MURRAY	Date	10JUN19	Signed
Checked	J. NORMAN	Date	10JUN19	Signed
Approved	M. ALCOCK	Date	10JUN19	Signed
Scale:	1:7,000	Datum:	AOD	
Original Size:	A3	Grid:	OS	
Suitability Code:	S2	Project Number:	10026688	

Suitability Description: Issued for information

Drawing Number: 10026688-ARC-XX-XX-DR-YE-0002 | Revision: 01

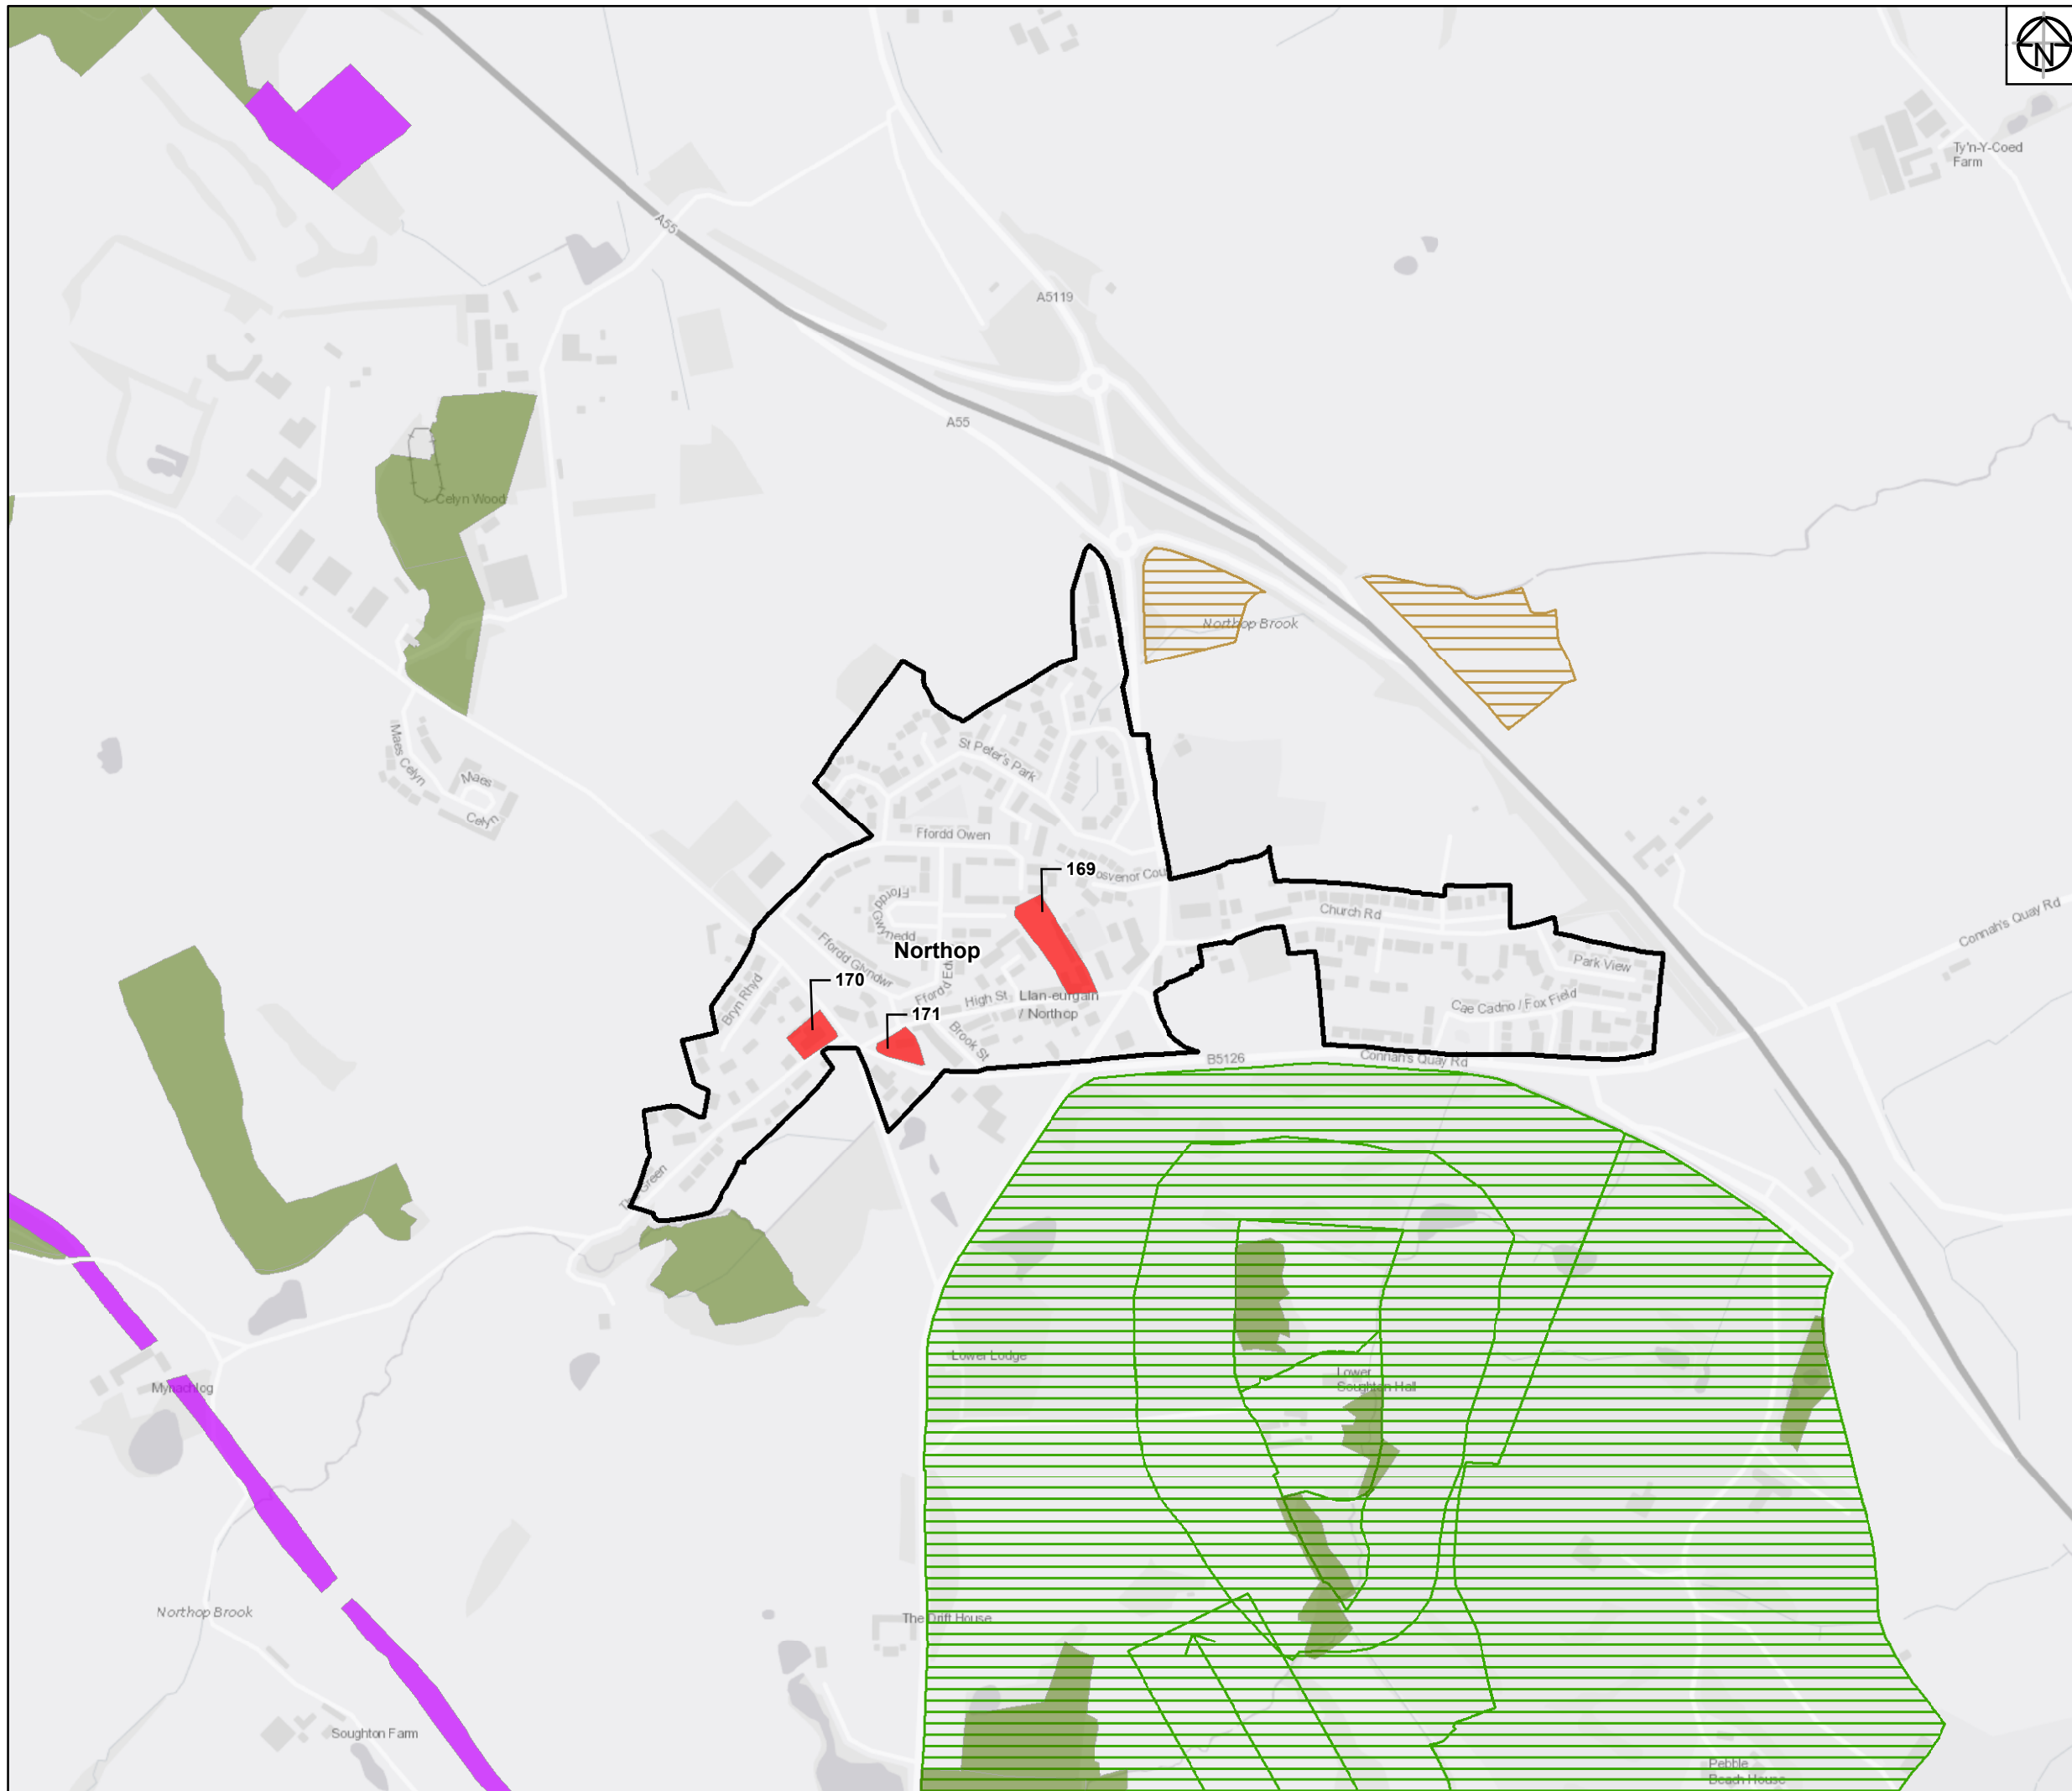

Legend:

- Flintshire Urban Capacity Sites
- Scheduled Ancient Monument
- Historic Landfill Sites
- Ancient Woodland Inventory
- Historic Parks & Gardens
- Historic Parks & Gardens
- UDP Settlement Boundaries Study Sites
- Flintshire County Boundary Region

Service Layer Credits: Contains OS data © Crown Copyright and database right 2018



Rev	Date	Description	Drawn	Check	Approv
01	10/06/19	Initial Issue	JM	JN	MA

Client Flintshire County Council

PROJECT: FLINTSHIRE URBAN CAPACITY STUDY

Site Flintshire Urban Capacity Study

Client Flintshire County Council
Lwynegryn Hall
Mold
CH7 6NR

ARCADIS Design & Consultancy for natural and built assets

Registered office: Arcadis House, 34 York Way, London N1 9AB
www.arcadis.com

Coordinating office: 5TH Floor, 401 Faraday Street, Warrington WA3 6GA


TITLE:

**Potential Housing Sites in Flintshire
Northop**

Drawn	J. MURRAY	Date	10JUN19	Signed
Checked	J. NORMAN	Date	10JUN19	Signed
Approved	M. ALCOCK	Date	10JUN19	Signed
Scale:	1:7,000	Datum:	AOD	
Original Size:	A3	Grid:	OS	
Suitability Code:	S2	Project Number:	10026688	


Suitability Description: Issued for information

Drawing Number: 10026688-ARC-XX-XX-DR-YE-0002 | Revision: 01

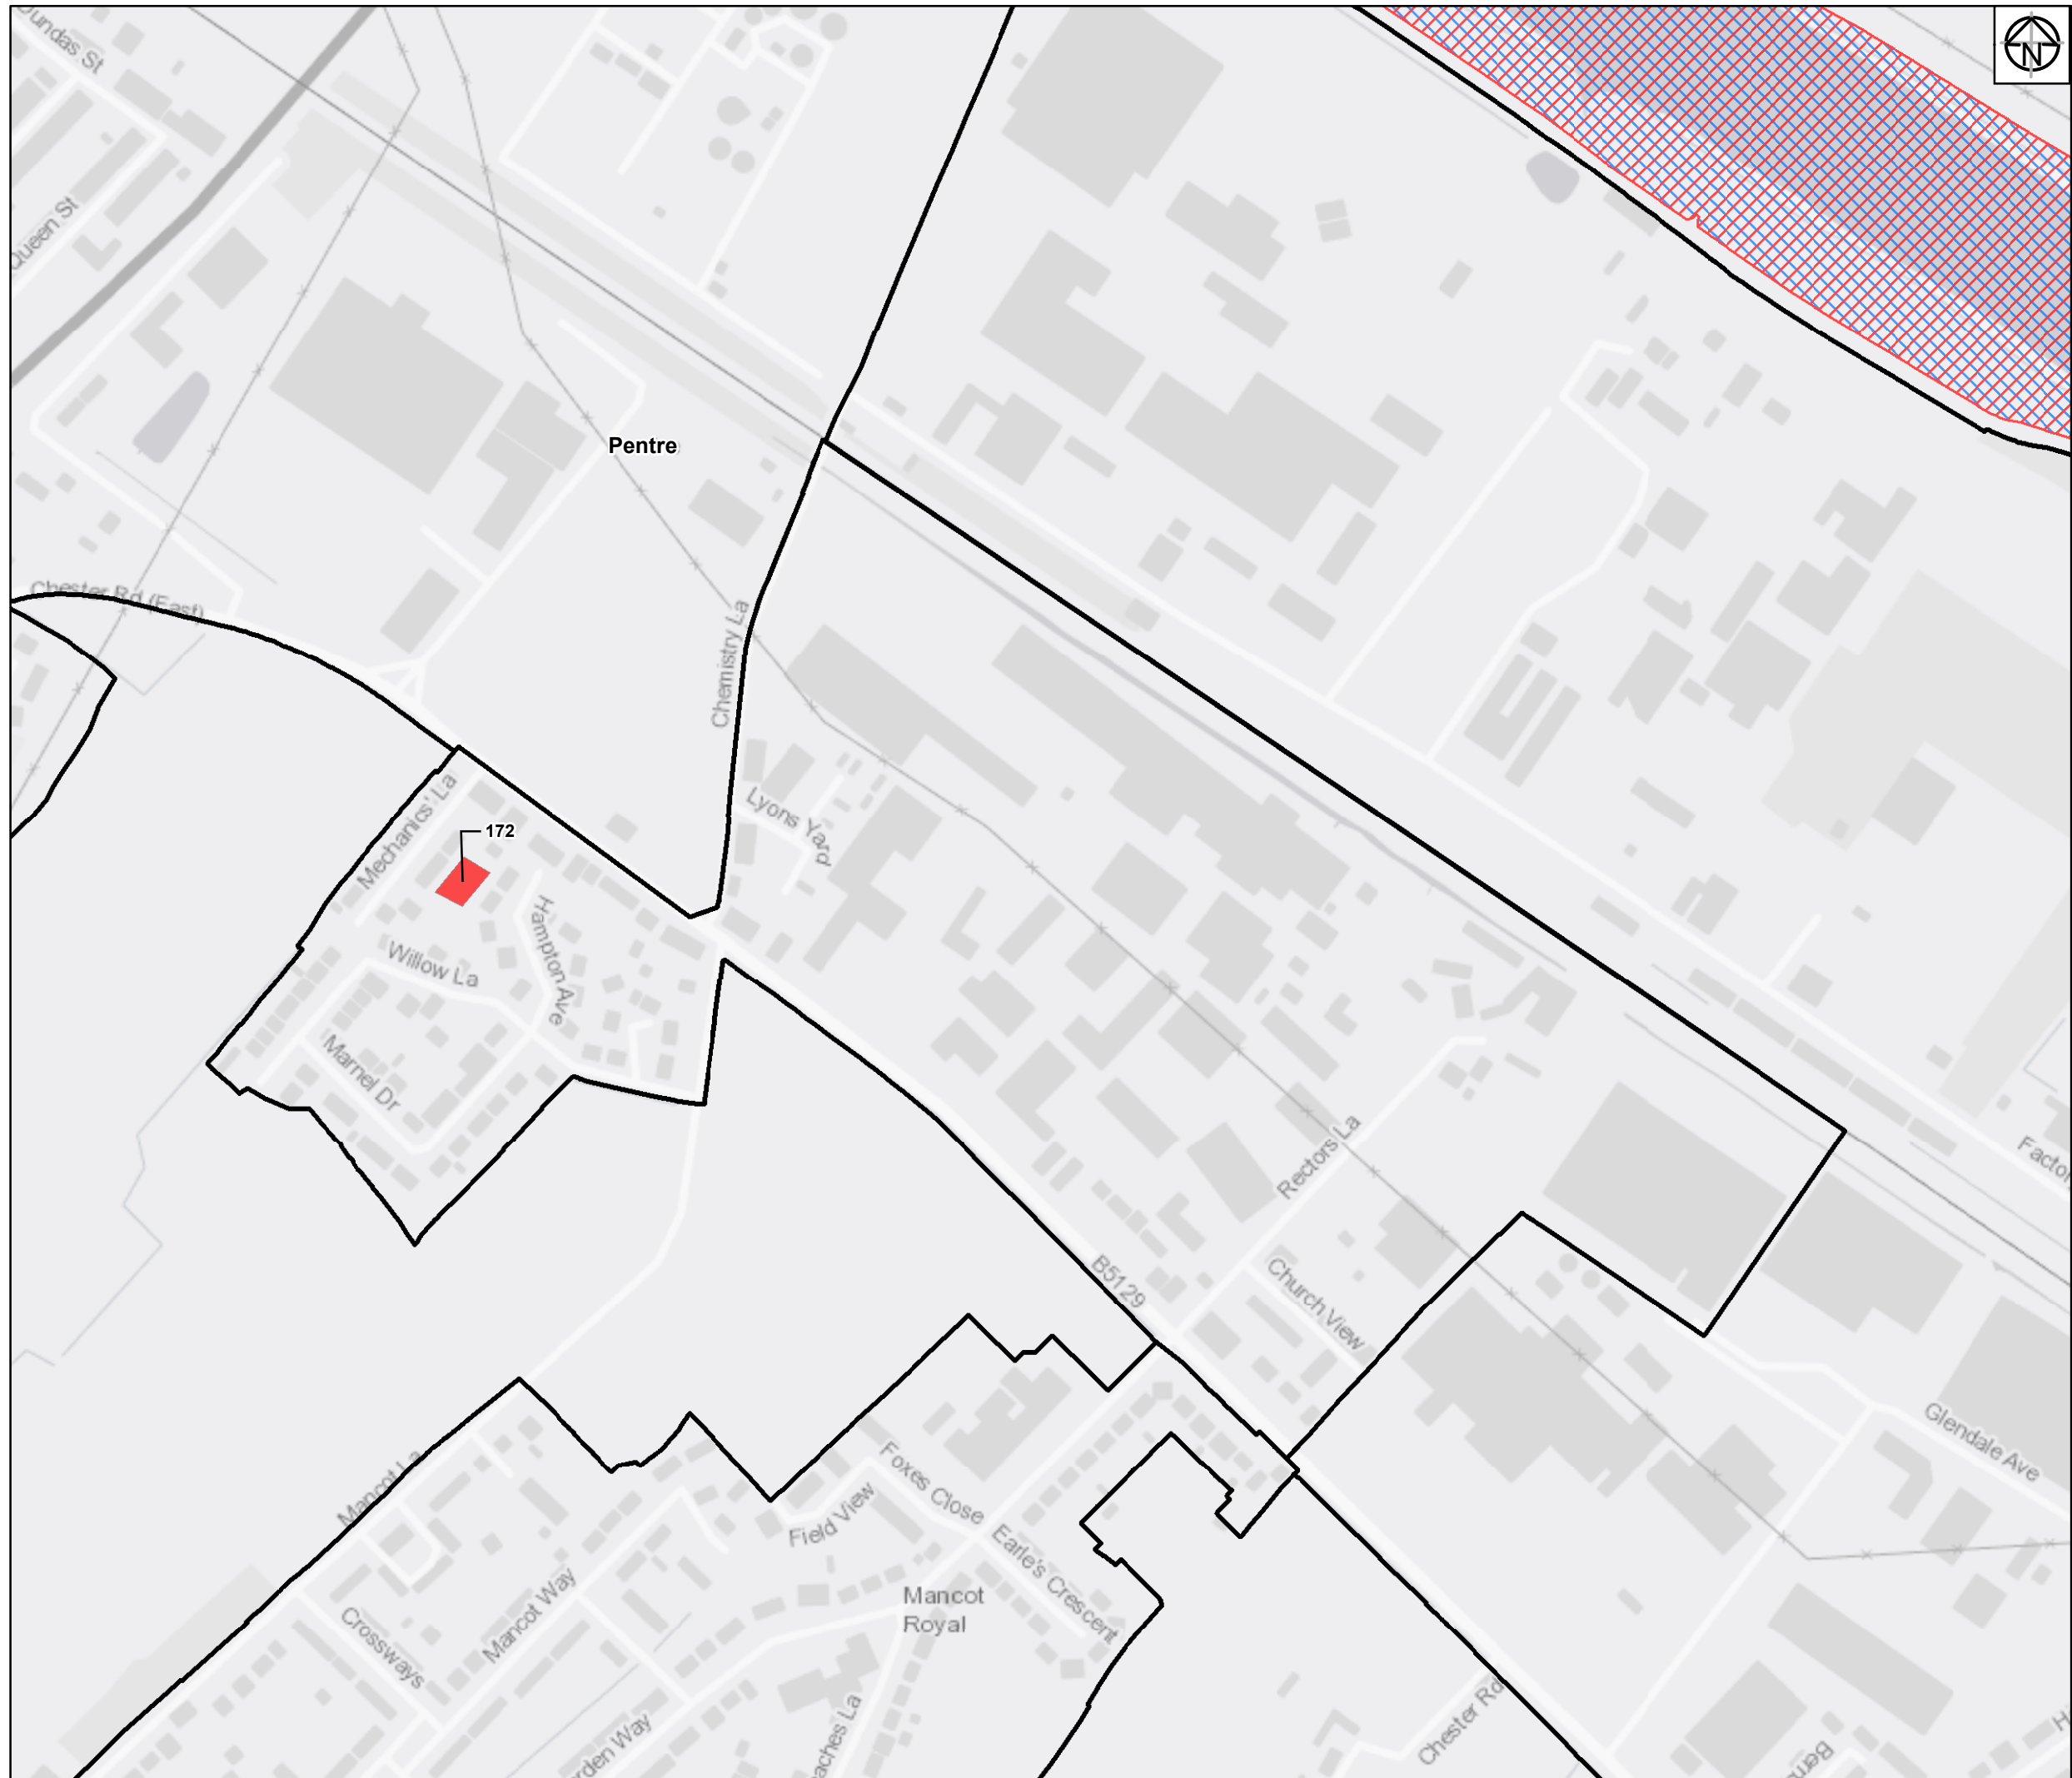

- Legend:**
- Flintshire Urban Capacity Sites
 - Site of Special Scientific Interest (SSSI)
 - Special Area of Conservation
 - Ancient Woodland Inventory
 - UDP Settlement Boundaries Study Sites
 - Flintshire County Boundary Region


Service Layer Credits: Contains OS data © Crown Copyright and database right 2018

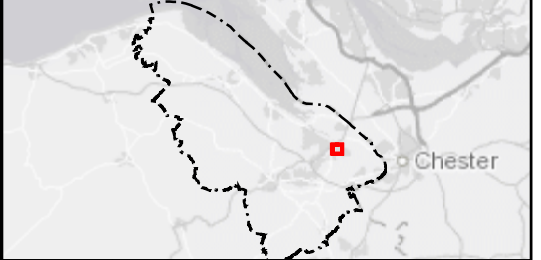

Rev	Date	Description	Drawn	Check	Approv
01	10/06/19	Initial Issue	JM	JN	MA

Client Flintshire County Council

PROJECT: FLINTSHIRE URBAN CAPACITY STUDY



Site Flintshire Urban Capacity study

Client Flintshire County Council
Llynegryn Hall
Maid
CH7 6NR



ARCADIS Design & Consultancy for natural and built assets

Registered office:
Arcadis House
34 York Way,
London
N1 9AB
www.arcadis.com

Coordinating office:
5TH Floor,
401 Faraday Street,
Warrington
WAS 6GA


TITLE:

**Potential Housing Sites in Flintshire
Pentre**

Drawn	J. MURRAY	Date	10JUN19	Signed
Checked	J. NORMAN	Date	10JUN19	Signed
Approved	M. ALCOCK	Date	10JUN19	Signed
Scale:	1:4,000	Datum:	AOD	
Original Size:	A3	Grid:	OS	
Suitability Code:	S2	Project Number:	10026688	

Suitability Description: Issued for information


Drawing Number: 10026688-ARC-XX-XX-DR-YE-0002 | Revision: 01

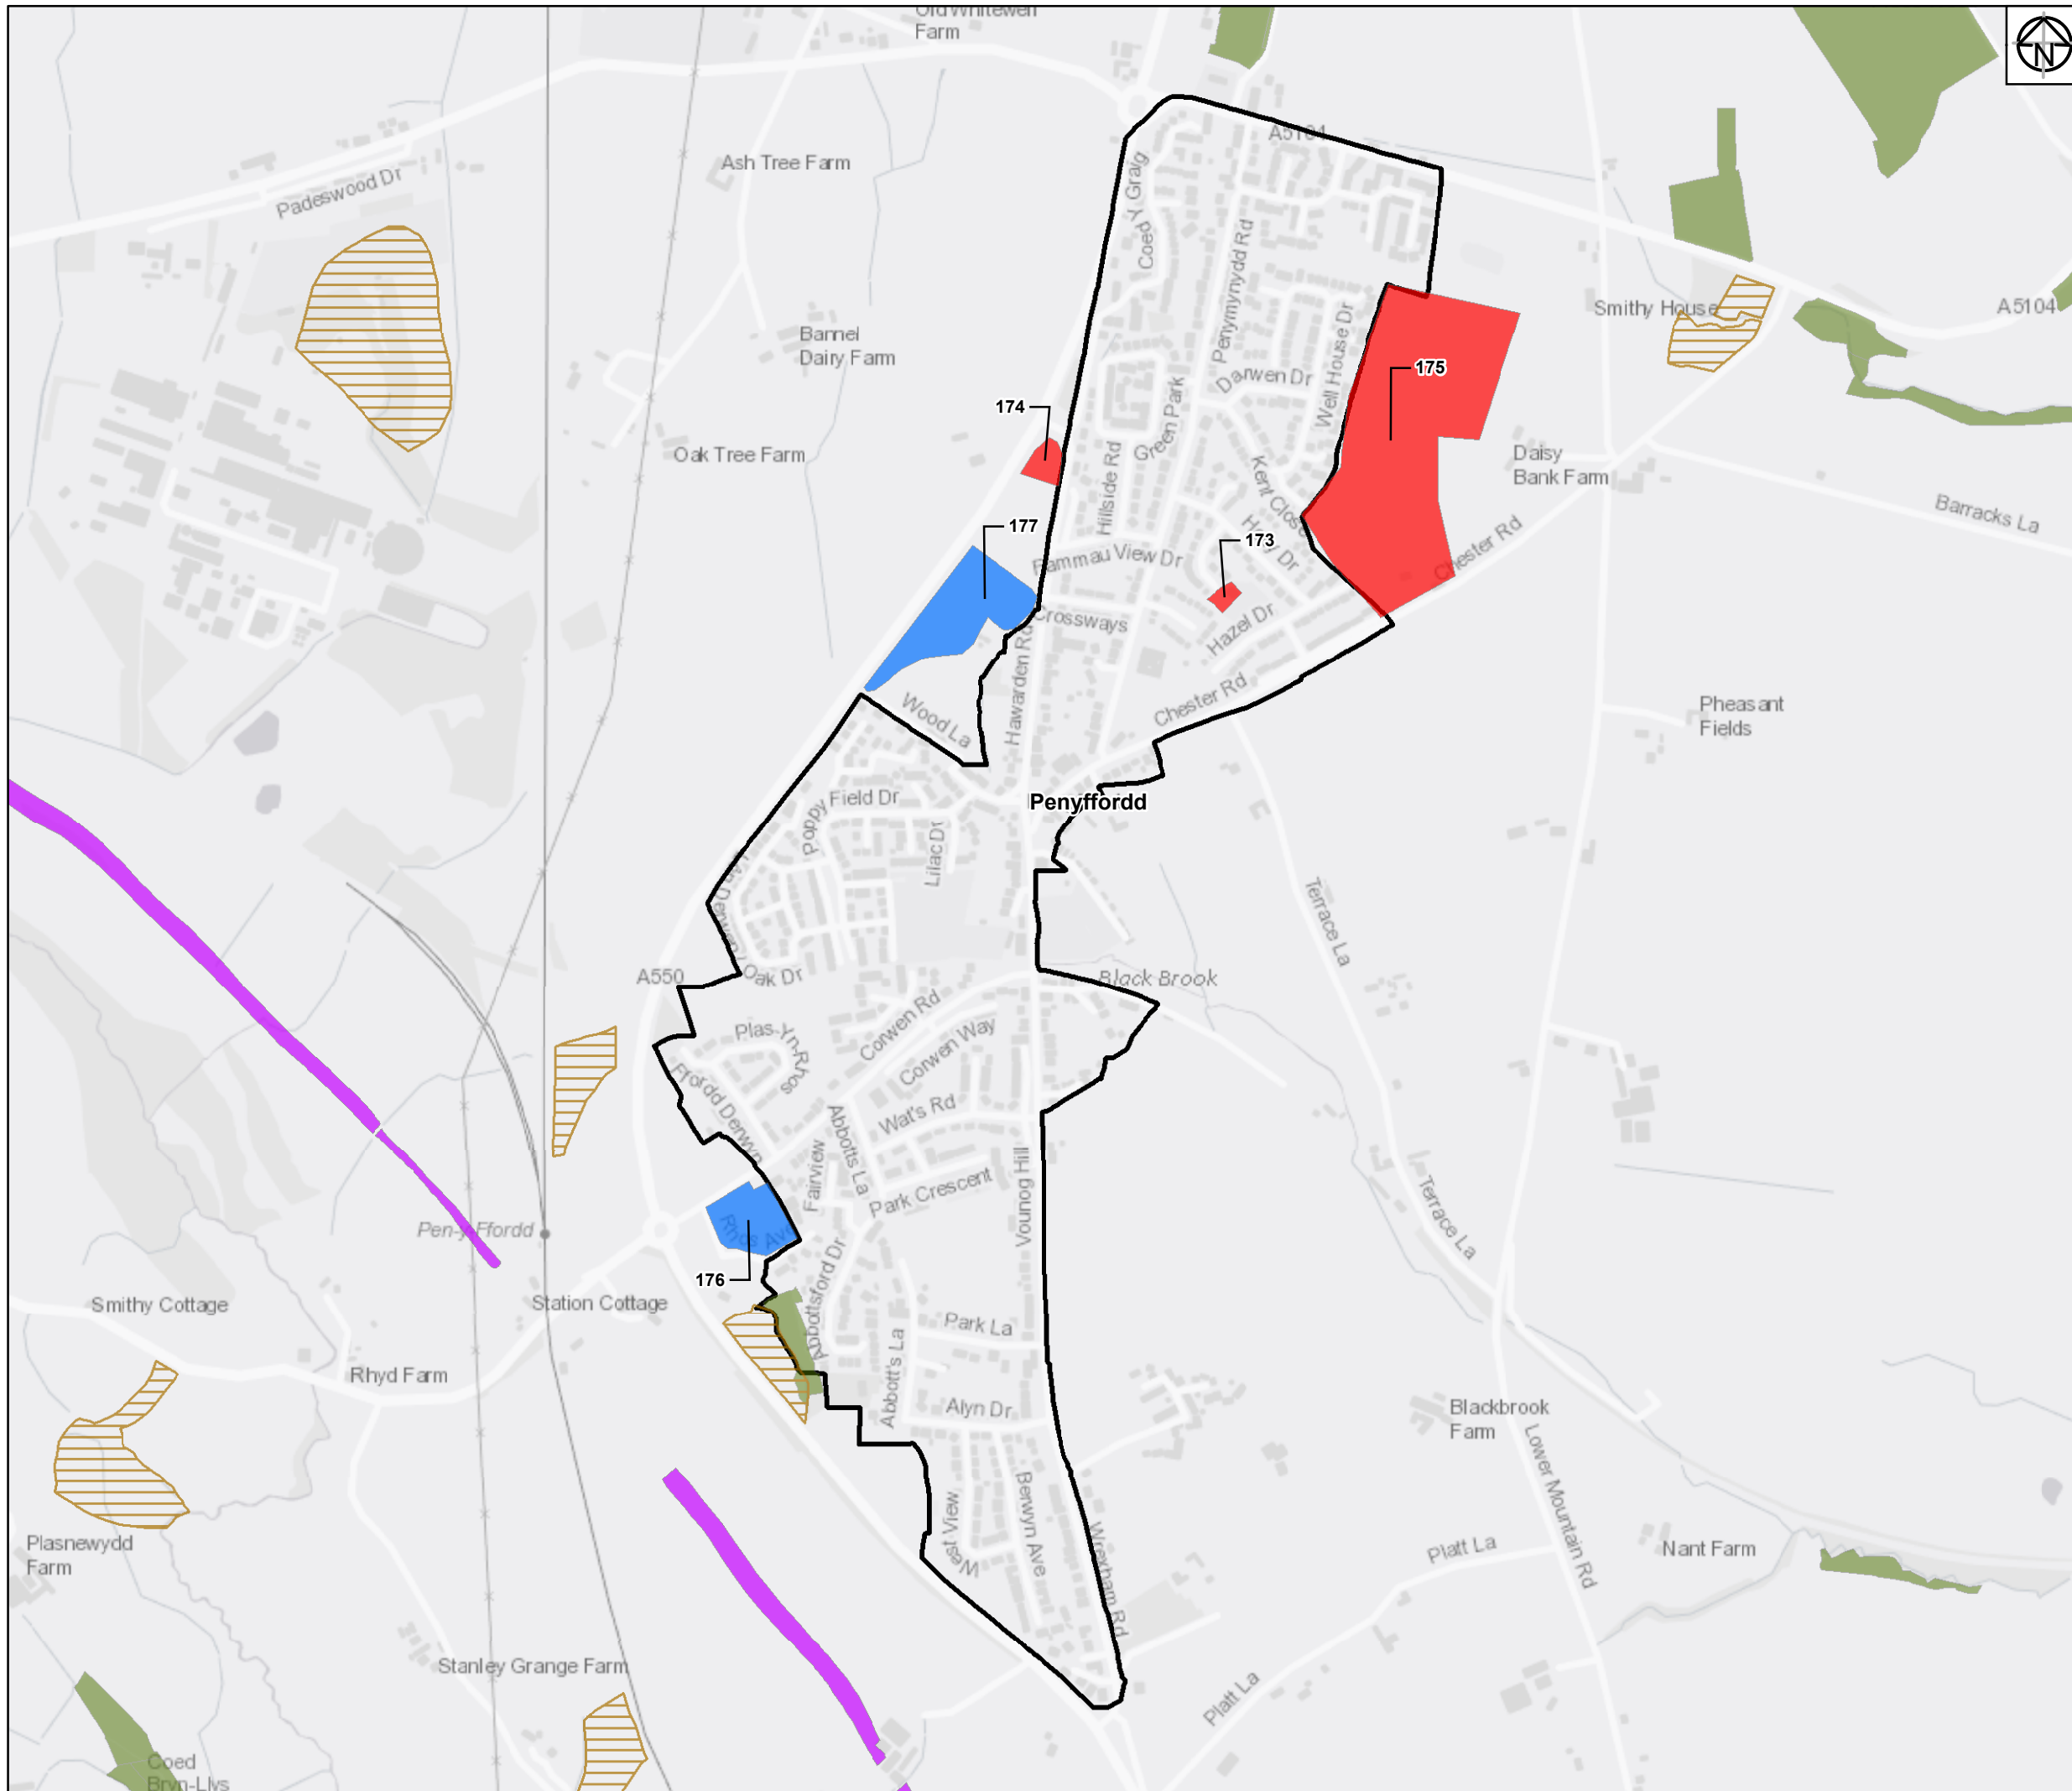

Legend:

- Flintshire Urban Capacity Sites
- Urban Extension Sites
- Scheduled Ancient Monument
- Historic Landfill Sites
- Site of Special Scientific Interest (SSSI)
- Ancient Woodland Inventory
- UDP Settlement Boundaries Study Sites
- Flintshire County Boundary Region

Service Layer Credits: Contains OS data © Crown Copyright and database right 2018

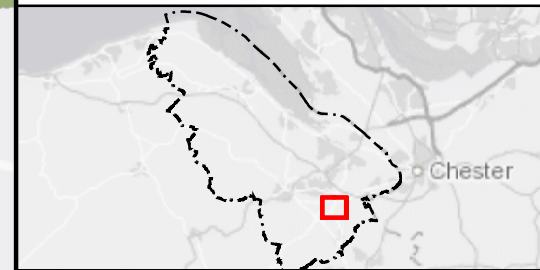

Rev	Date	Description	Drawn	Check	Approv
01	10/06/19	Initial Issue	JM	JN	MA

Client Flintshire County Council

PROJECT: FLINTSHIRE URBAN CAPACITY STUDY

Site Flintshire Urban Capacity study

Client Flintshire County Council
Lwynegryn Hall
Mold
CH7 6NR

ARCADIS Design & Consultancy for natural and built assets

Registered office: Arcadis House, 34 York Way, London N1 9AB
www.arcadis.com

Coordinating office: 5TH Floor, 401 Faraday Street, Warrington WA3 6GA

TITLE:

**Potential Housing Sites in Flintshire
Penyffordd**

Drawn	J. MURRAY	Date	10JUN19	Signed
Checked	J.NORMAN	Date	10JUN19	Signed
Approved	M.ALCOCK	Date	10JUN19	Signed
Scale:	1:9,000	Datum:	AOD	
Original Size:	A3	Grid:	OS	
Suitability Code:	S2	Project Number:	10026688	

Suitability Description: Issued for information


Drawing Number: 10026688-ARC-XX-XX-DR-YE-0002

Revision: 01



- Legend:**
- Flintshire Urban Capacity Sites
 - Historic Landfill Sites
 - Site of Special Scientific Interest (SSSI)
 - Special Area of Conservation
 - UDP Settlement Boundaries Study Sites
 - Flintshire County Boundary Region

Service Layer Credits: Contains OS data © Crown Copyright and database right 2018

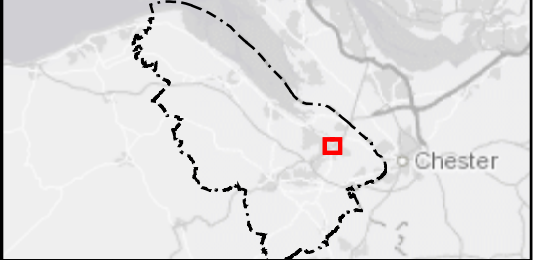

Rev	Date	Description	Drawn	Check	Approv
01	10/06/19	Initial Issue	JM	JN	MA

Client Flintshire County Council

PROJECT: FLINTSHIRE URBAN CAPACITY STUDY

Site Flintshire Urban Capacity Study

Client Flintshire County Council
Llwynegryn Hall
Maes
CH7 6NR

ARCADIS Design & Consultancy for natural and built assets

Registered office: Arcadis House, 34 York Way, London N1 9AB
www.arcadis.com

Coordinating office: 5TH Floor, 401 Faraday Street, Warrington WA3 6GA


TITLE:

**Potential Housing Sites in Flintshire
Queensferry**

Drawn	J. MURRAY	Date	10JUN19	Signed
Checked	J. NORMAN	Date	10JUN19	Signed
Approved	M. ALCOCK	Date	10JUN19	Signed
Scale:	1:6,000	Datum:	AOD	
Original Size:	A3	Grid:	OS	
Suitability Code:	S2	Project Number:	10026688	

Suitability Description: Issued for information

Drawing Number: 10026688-ARC-XX-XX-DR-YE-0002 | Revision: 01

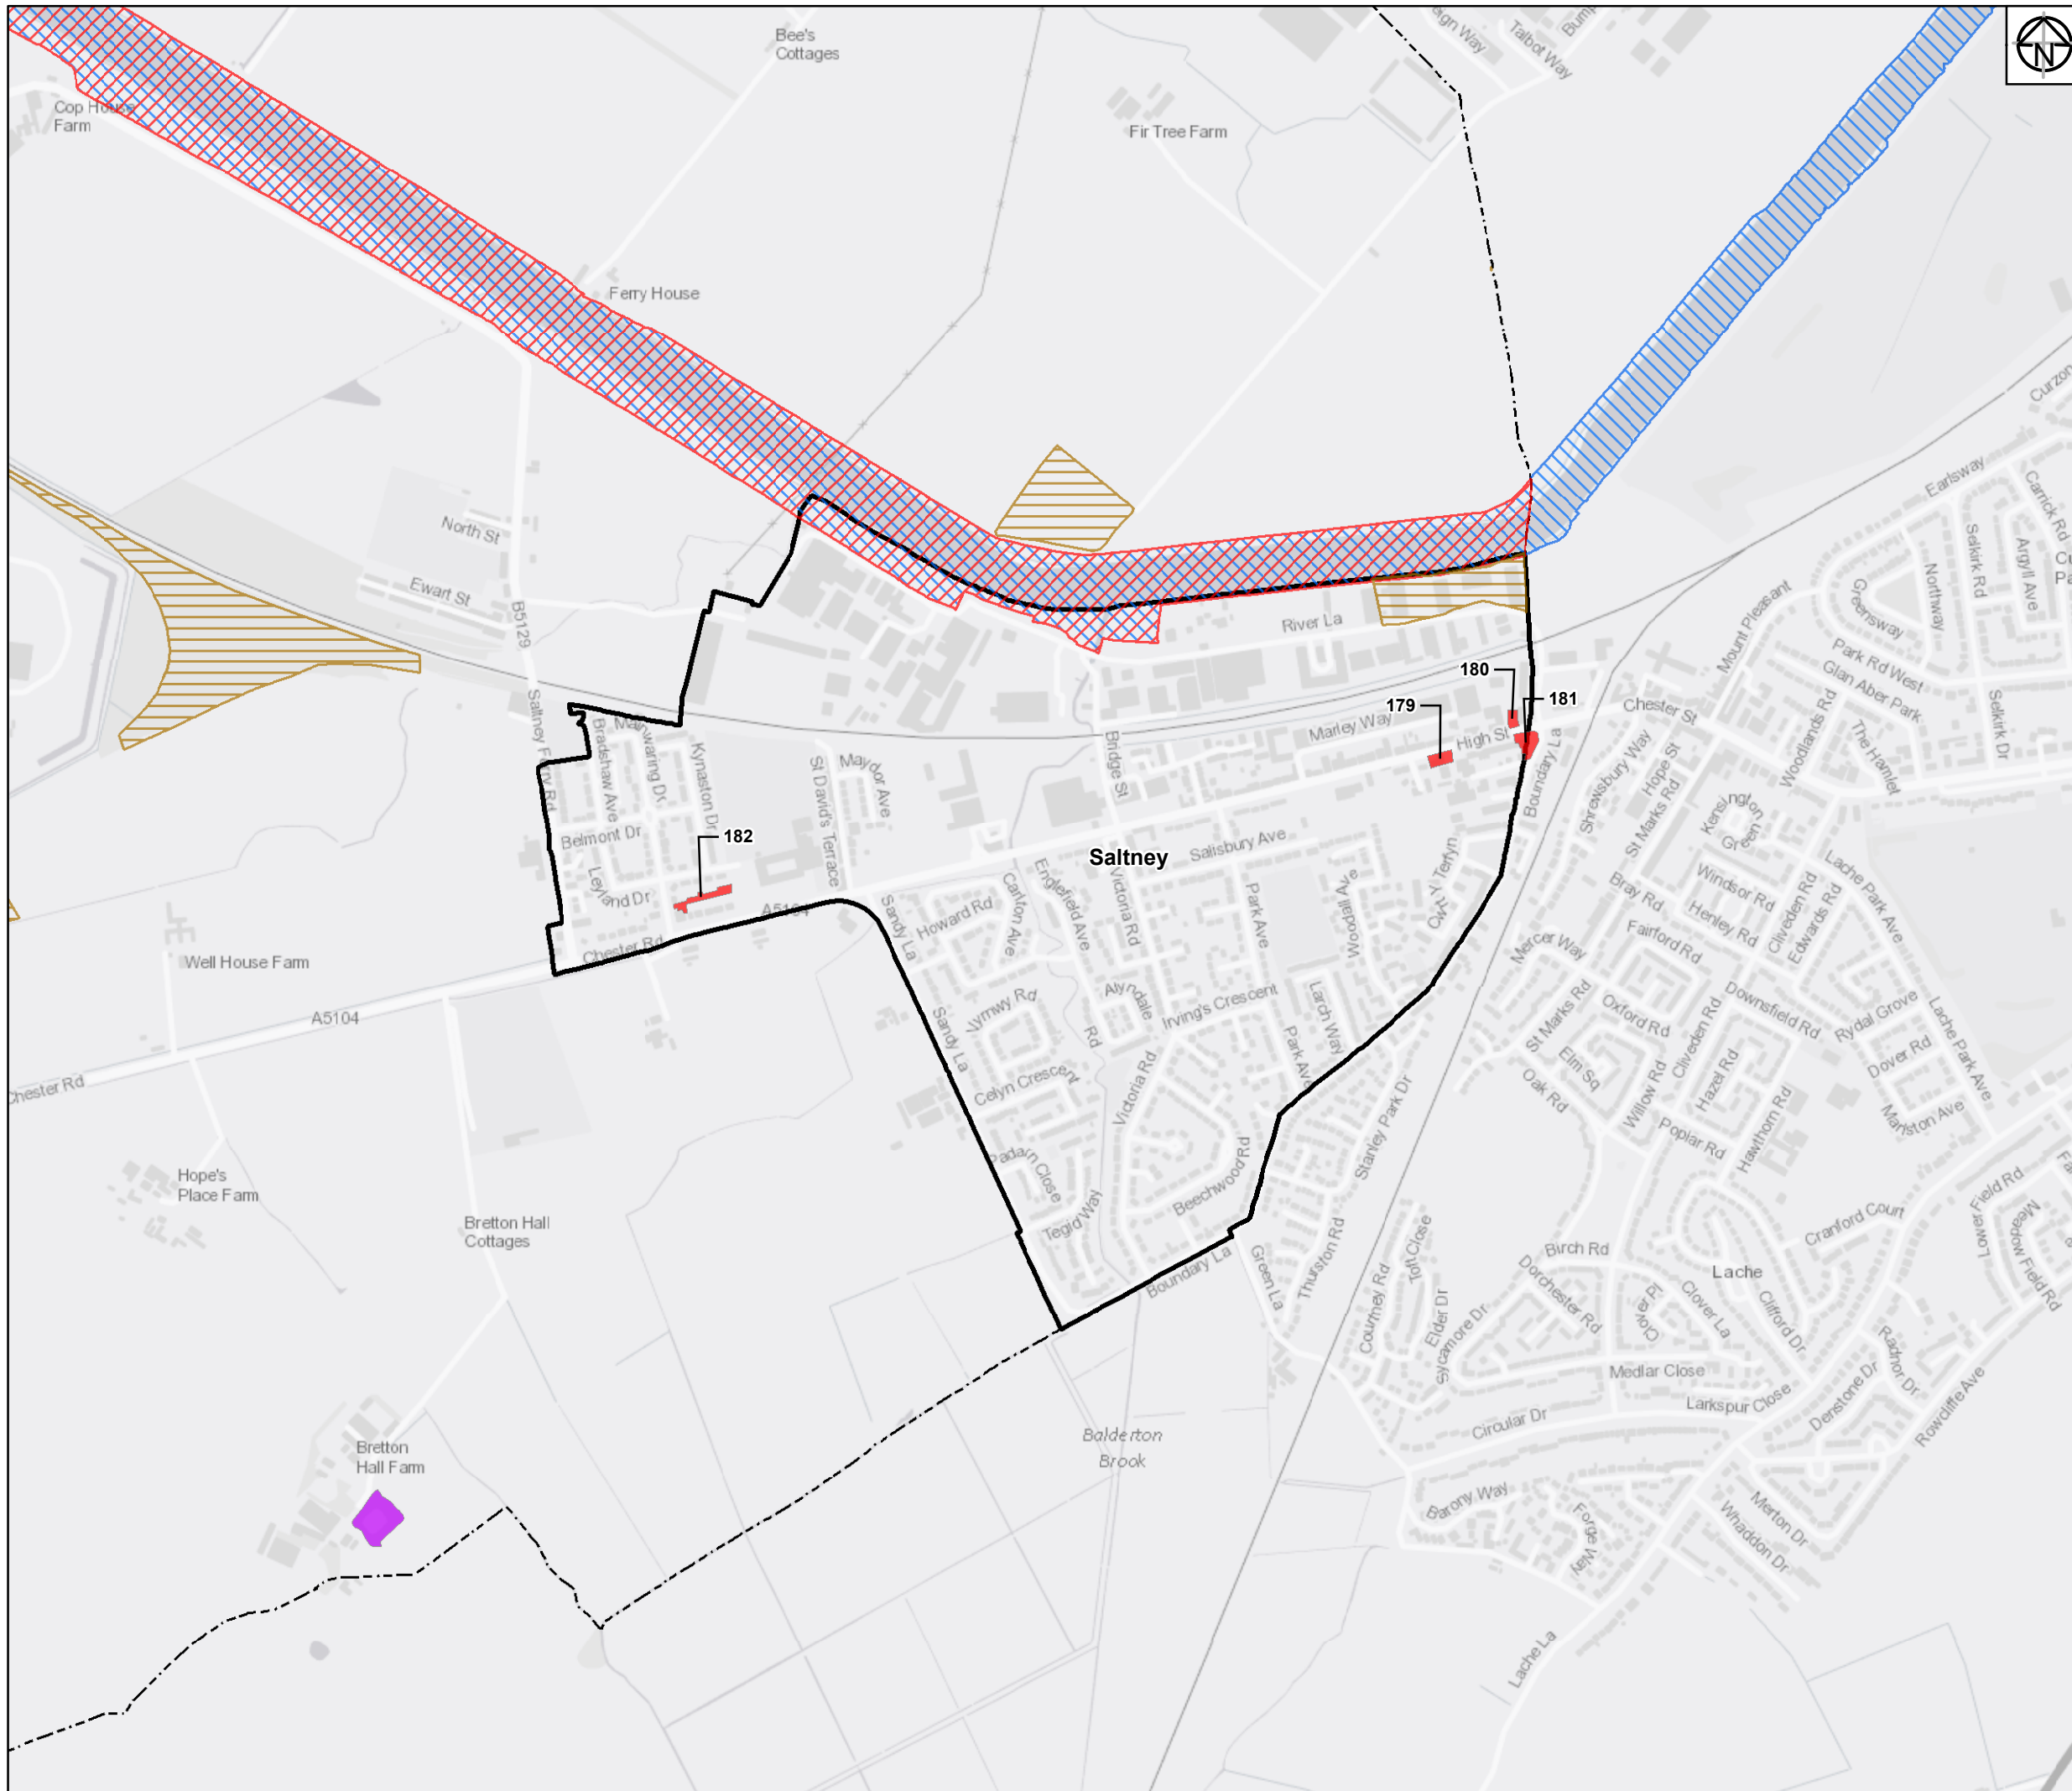

Legend:

- Flintshire Urban Capacity Sites
- Scheduled Ancient Monument
- Historic Landfill Sites
- Site of Special Scientific Interest (SSSI)
- Special Area of Conservation
- UDP Settlement Boundaries Study Sites
- Flintshire County Boundary Region

Service Layer Credits: Contains OS data © Crown Copyright and database right 2018



Rev	Date	Description	Drawn	Check	Approv
01	10/06/19	Initial Issue	JM	JN	MA

Client Flintshire County Council

PROJECT: FLINTSHIRE URBAN CAPACITY STUDY

Site Flintshire Urban Capacity study

Client Flintshire County Council
Lwynegryn Hall
Mold
CH7 6NR

ARCADIS Design & Consultancy for natural and built assets

Registered office: Arcadis House, 34 York Way, London N1 9AB
www.arcadis.com

Coordinating office: 5TH Floor, 401 Faraday Street, Warrington WA3 6GA


TITLE:

**Potential Housing Sites in Flintshire
Saltney**

Drawn	J. MURRAY	Date	10JUN19	Signed
Checked	J. NORMAN	Date	10JUN19	Signed
Approved	M. ALCOCK	Date	10JUN19	Signed
Scale:	1:11,000	Datum:	AOD	
Original Size:	A3	Grid:	OS	
Suitability Code:	S2	Project Number:	10026688	


Suitability Description: Issued for information

Drawing Number: 10026688-ARC-XX-XX-DR-YE-0002 | Revision: 01

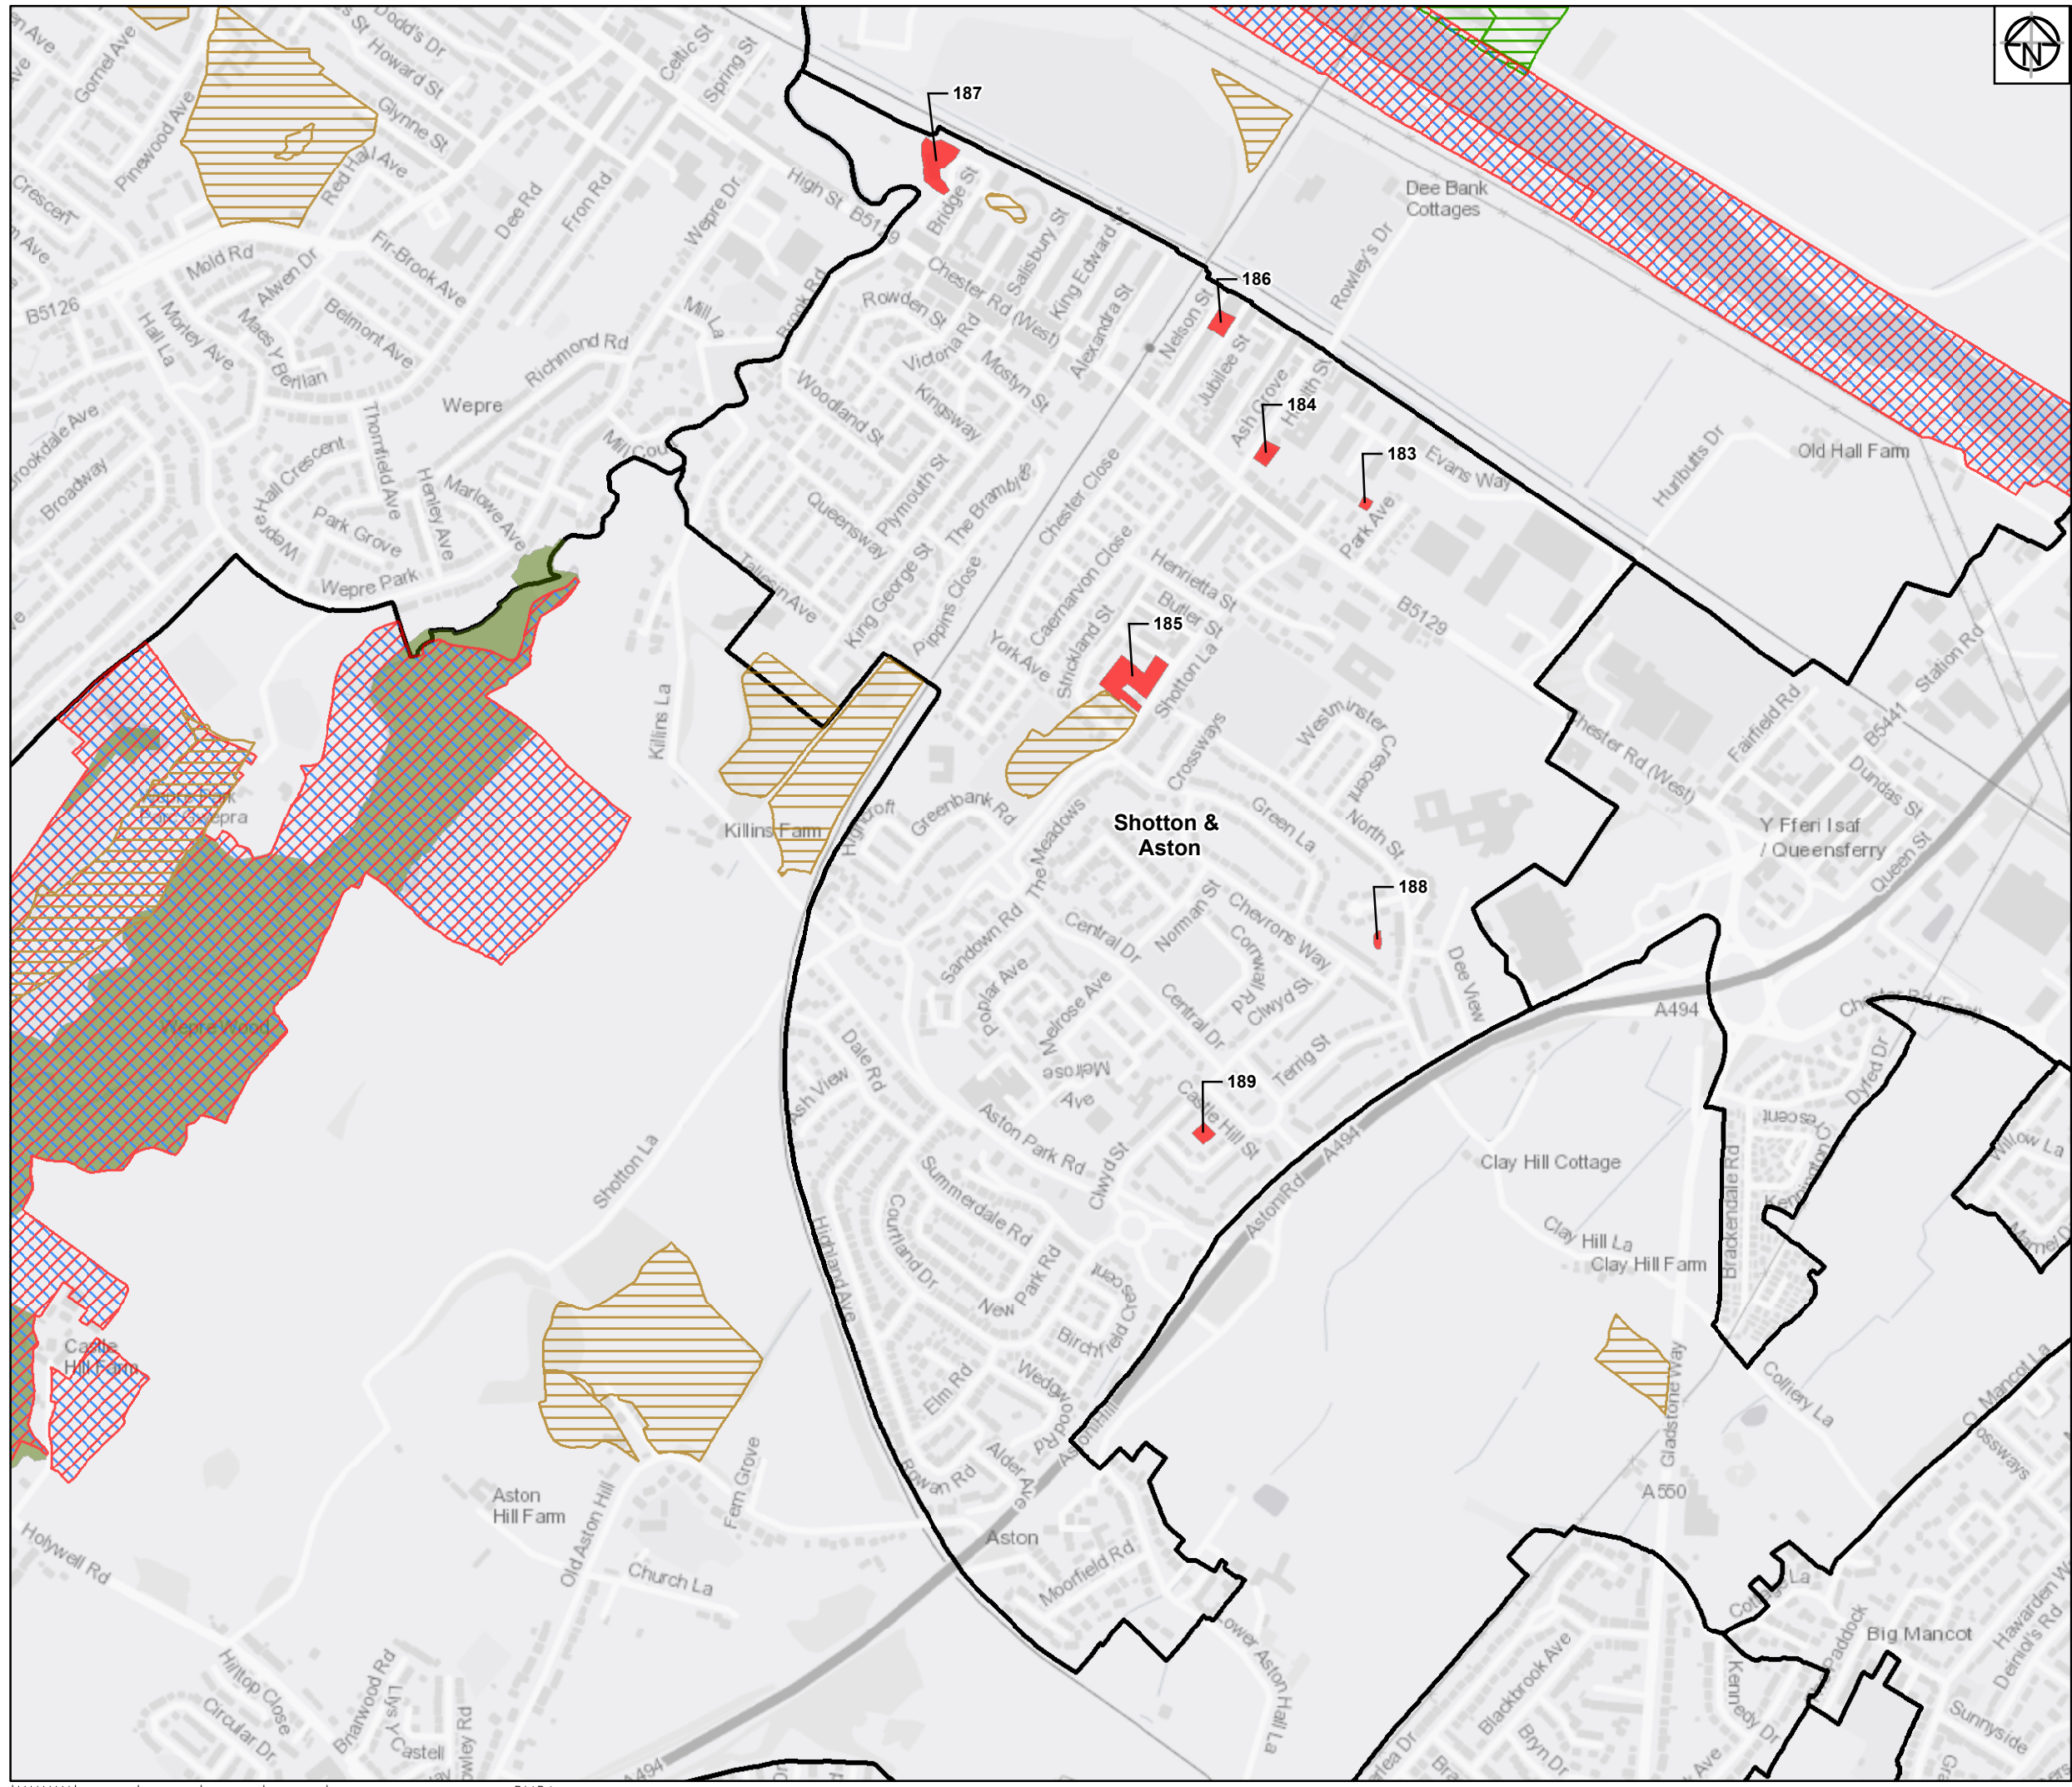

- Legend:**
- Flintshire Urban Capacity Sites
 - Historic Landfill Sites
 - Site of Special Scientific Interest (SSSI)
 - Special Area of Conservation
 - Ancient Woodland Inventory
 - Historic Parks & Gardens
 - UDP Settlement Boundaries Study Sites
 - Flintshire County Boundary Region

Service Layer Credits: Contains OS data © Crown Copyright and database right 2018

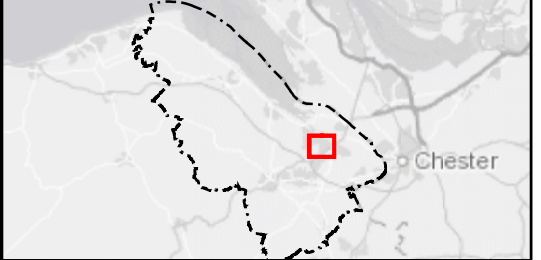

Rev	Date	Description	Drawn	Check	Approv
01	10/06/19	Initial Issue	JM	JN	MA

Client Flintshire County Council

PROJECT: FLINTSHIRE URBAN CAPACITY STUDY

Site Flintshire Urban Capacity Study

Client Flintshire County Council
Lwynegryn Hall
Mold
CH7 6NR

ARCADIS Design & Consultancy for natural and built assets

Registered office: Arcadis House, 34 York Way, London N1 9AB
www.arcadis.com

Coordinating office: 5TH Floor, 401 Faraday Street, Warrington WA3 6GA

TITLE:


**Potential Housing Sites in Flintshire
Shotton & Aston**

Drawn	J. MURRAY	Date	10JUN19	Signed
Checked	J. NORMAN	Date	10JUN19	Signed
Approved	M. ALCOCK	Date	10JUN19	Signed
Scale:	1:9,500	Datum:	AOD	
Original Size:	A3	Grid:	OS	
Suitability Code:	S2	Project Number:	10026688	

Suitability Description: Issued for information

Drawing Number: 10026688-ARC-XX-XX-DR-YE-0002

Revision: 01

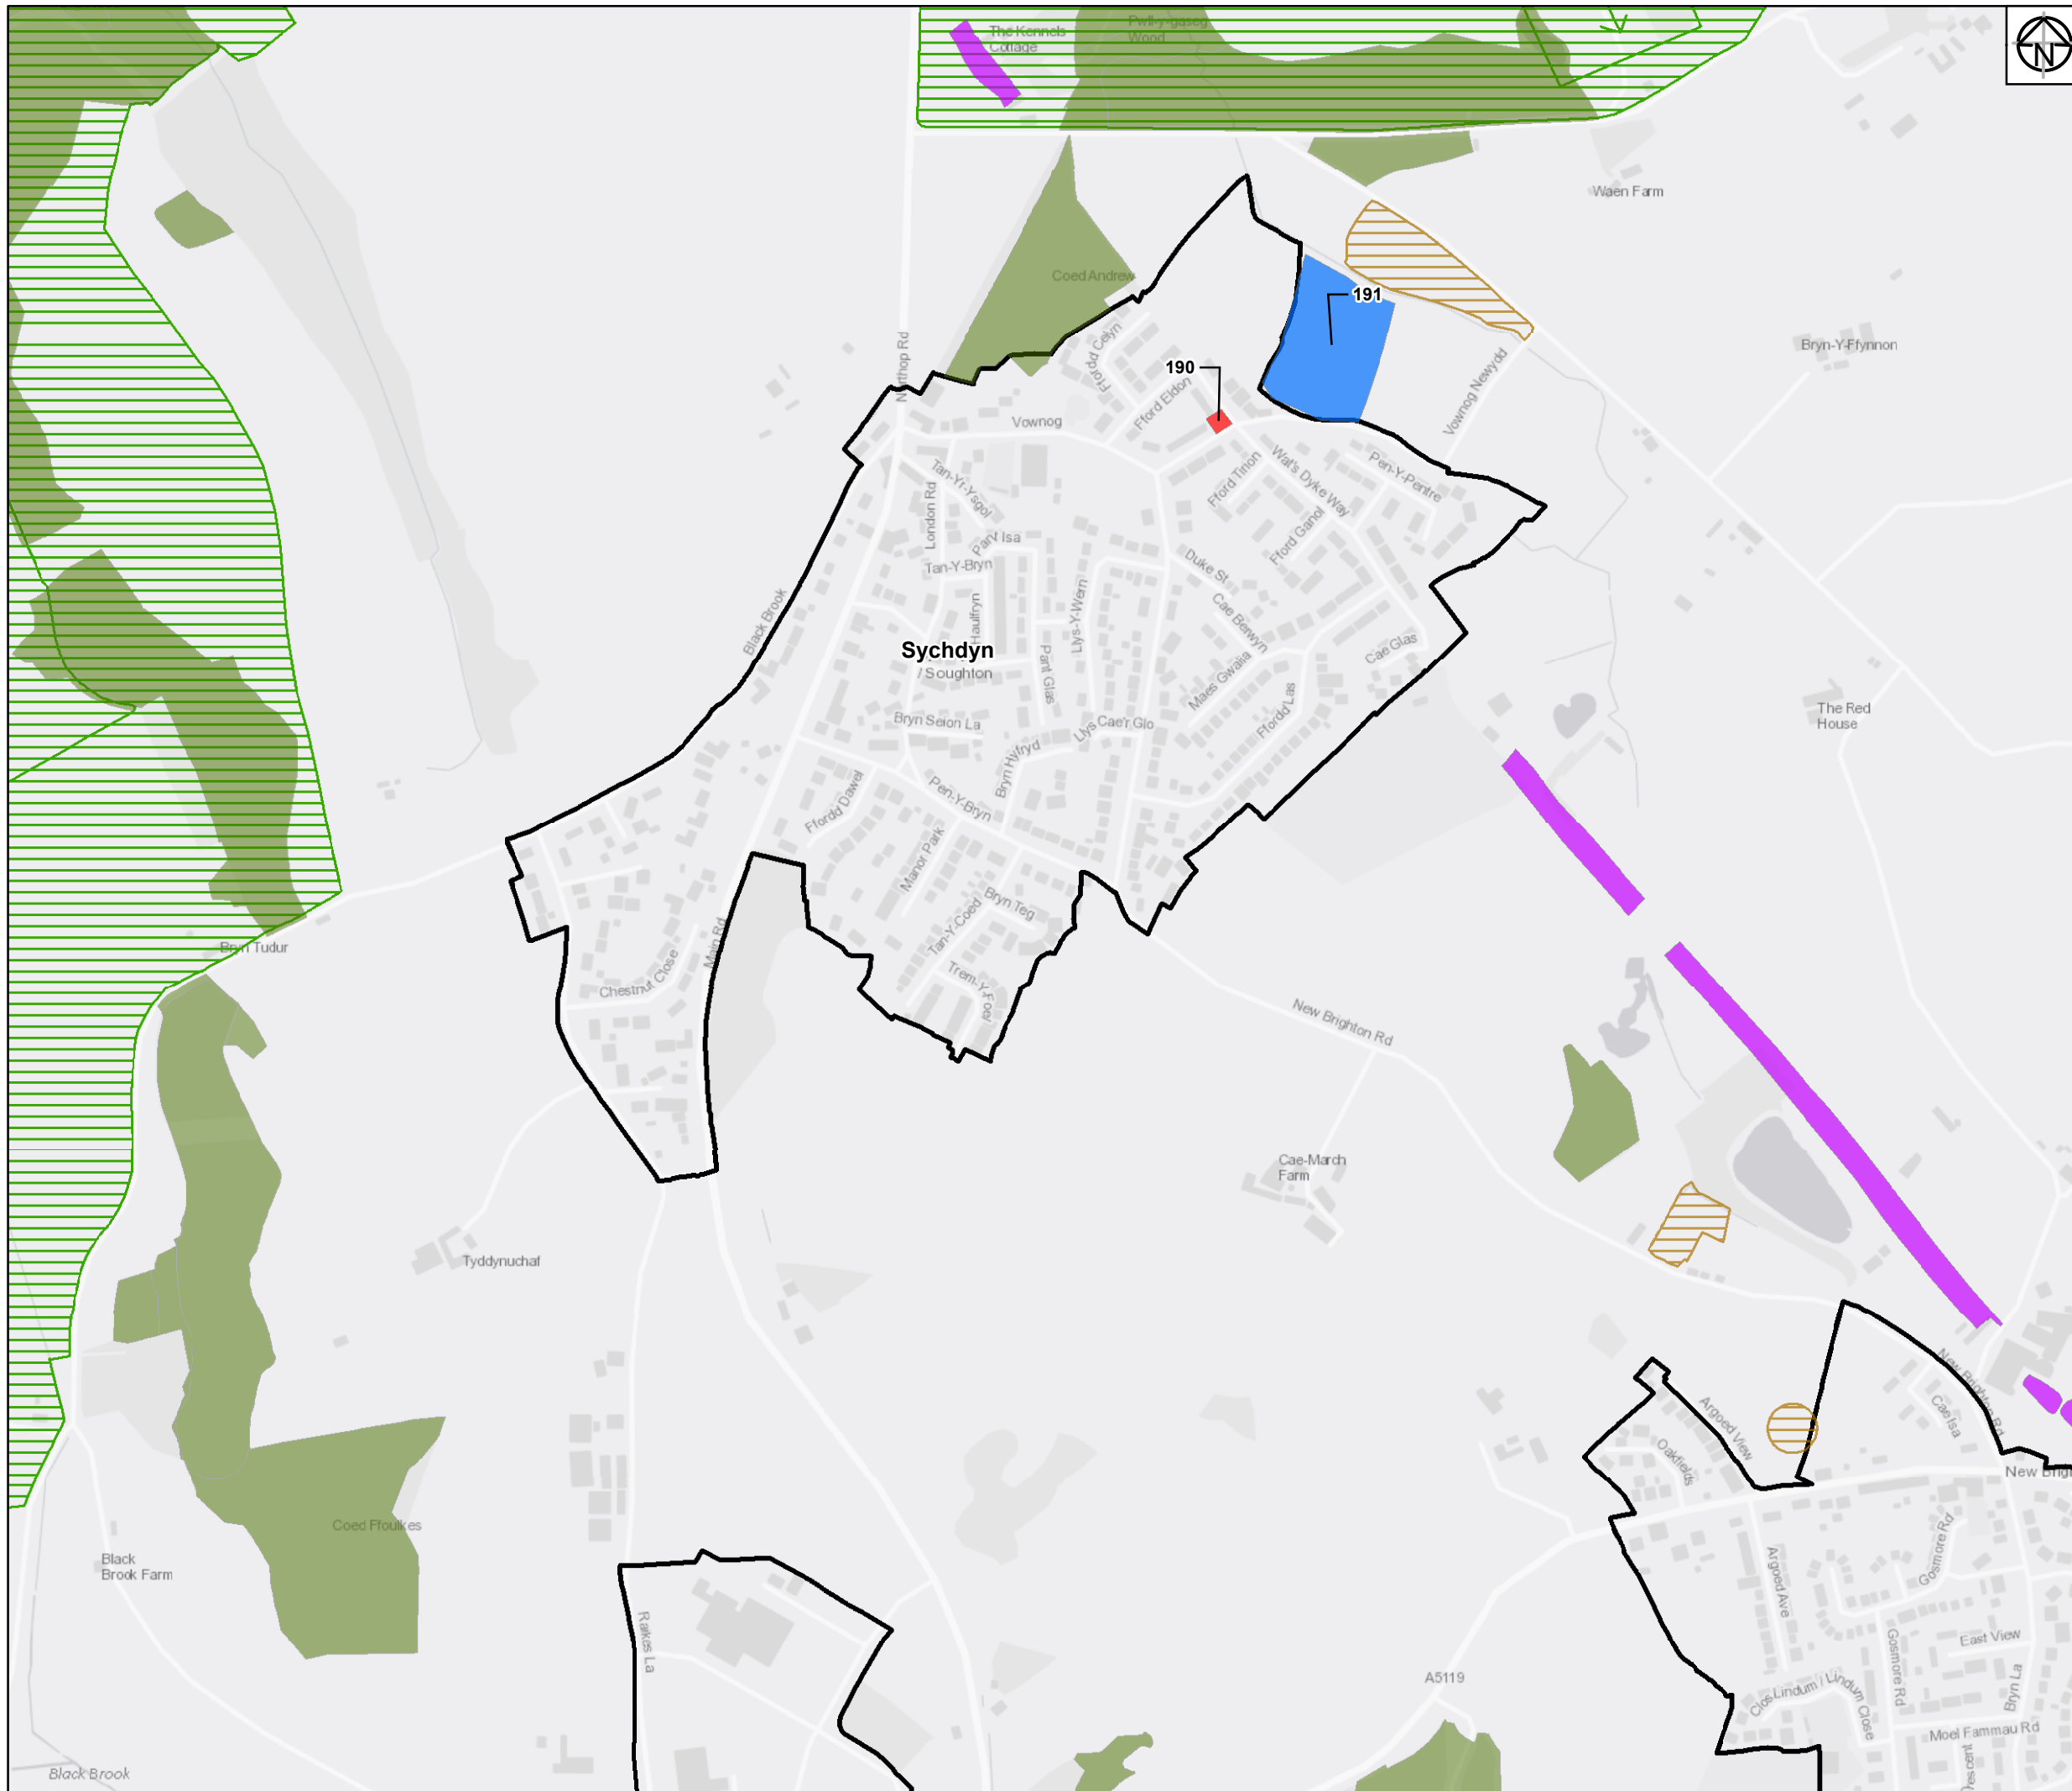

Legend:

- Flintshire Urban Capacity Sites
- Urban Extension Sites
- Scheduled Ancient Monument
- Historic Landfill Sites
- Site of Special Scientific Interest (SSSI)
- Ancient Woodland Inventory
- Historic Parks & Gardens
- UDP Settlement Boundaries Study Sites
- Flintshire County Boundary Region

Service Layer Credits: Contains OS data © Crown Copyright and database right 2018



Rev	Date	Description	Drawn	Check	Approv
01	10/06/19	Initial Issue	JM	JN	MA

Client Flintshire County Council

PROJECT: FLINTSHIRE URBAN CAPACITY STUDY

Site Flintshire Urban Capacity study

Client Flintshire County Council
Llynegryn Hall
Mold
CH7 6NR

ARCADIS Design & Consultancy for natural and built assets

Registered office: Arcadis House, 34 York Way, London N1 9AB
www.arcadis.com

Coordinating office: 5TH Floor, 401 Faraday Street, Warrington WA3 6GA


TITLE:

Potential Housing Sites in Flintshire
Sychdyn

Drawn	J. MURRAY	Date	10JUN19	Signed
Checked	J. NORMAN	Date	10JUN19	Signed
Approved	M. ALCOCK	Date	10JUN19	Signed
Scale:	1:6,500	Datum:	AOD	
Original Size:	A3	Grid:	OS	
Suitability Code:	S2	Project Number:	10026688	


Suitability Description: Issued for information

Drawing Number: 10026688-ARC-XX-XX-DR-YE-0002 | Revision: 01

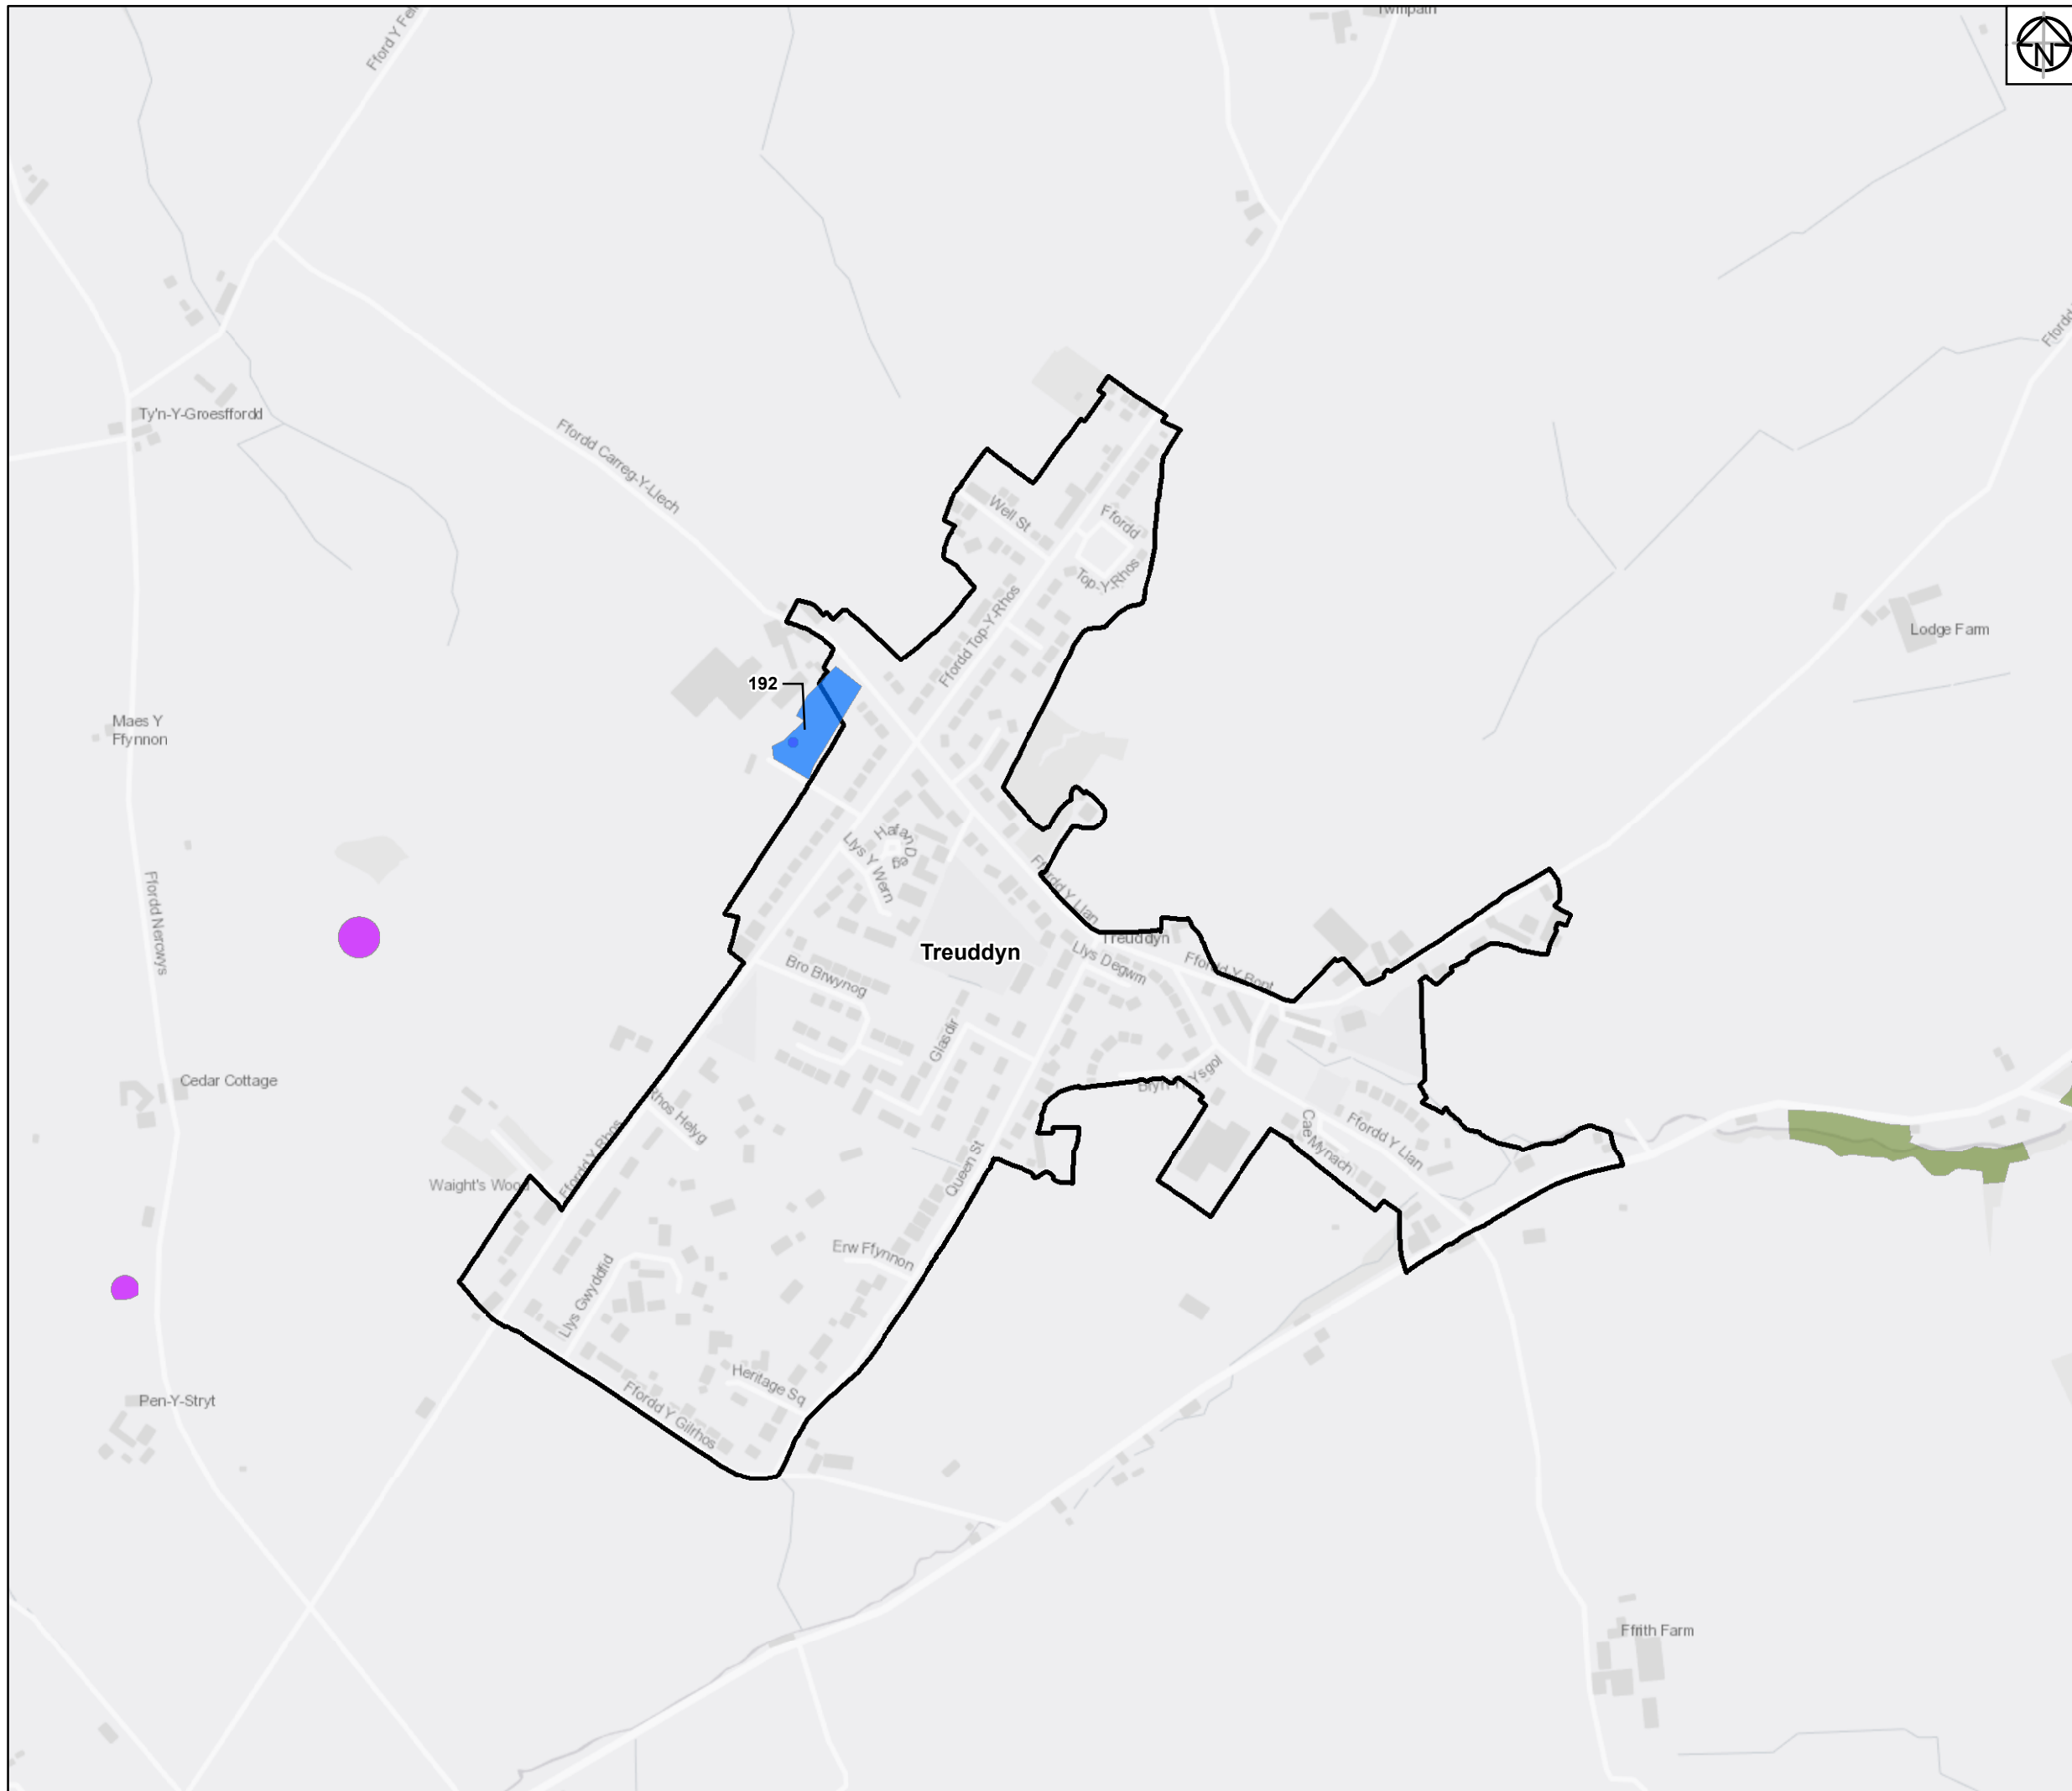

- Legend:**
- Urban Extension Sites
 - Scheduled Ancient Monument
 - Ancient Woodland Inventory
 - UDP Settlement Boundaries Study Sites
 - Flintshire County Boundary Region


Service Layer Credits: Contains OS data © Crown Copyright and database right 2018

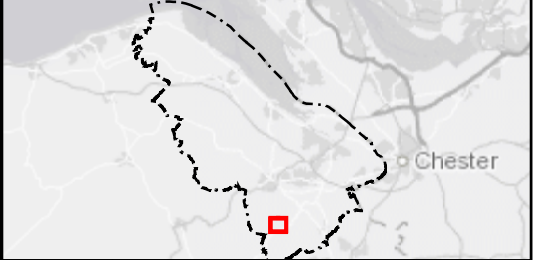

Rev	Date	Description	Drawn	Check	Approv
01	10/06/19	Initial Issue	JM	JN	MA

Client Flintshire County Council

PROJECT: FLINTSHIRE URBAN CAPACITY STUDY



Site Flintshire Urban Capacity Study

Client Flintshire County Council
Lwynegryn Hall
Mold
CH7 6NR



ARCADIS Design & Consultancy for natural and built assets

Registered office:
Arcadis House
34 York Way,
London
N1 9AB
www.arcadis.com

Coordinating office:
5TH Floor,
401 Faraday Street,
Warrington
WAS 6GA

TITLE:

**Potential Housing Sites in Flintshire
Treuddyn**

Drawn	J. MURRAY	Date	10JUN19	Signed
Checked	J.NORMAN	Date	10JUN19	Signed
Approved	M.ALCOCK	Date	10JUN19	Signed
Scale:	1:6,000	Datum:	AOD	
Original Size:	A3	Grid:	OS	
Suitability Code:	S2	Project Number:	10026688	

Suitability Description:
Issued for information

Drawing Number: 10026688-ARC-XX-XX-DR-YE-0002 | Revision: 01