

NOTICE OF MAKING

THE FLINTSHIRE COUNTY COUNCIL (KNOWLE LANE, MOUNTAIN CLOSE BUCKLEY) (20 mph Speed Limit Zone) Order 2019

Notice is hereby given that on the 8th January 2019 The Flintshire County Council made an Order under Section 84 to the Road Traffic Regulation Act 1984 and of all other enabling powers, the effect of which is:

- a) To impose a speed limit of 20mph on the length of roads specified in the Schedule to this notice.

A copy of the Order which will come into operation on the 18th January 2019, together with a plan showing the length of roads to which the Order relates and a statement of the Council's reasons for the making of the Order may be inspected during normal opening hours at Buckley Post Office, 10 Brunswick Road, Buckley, CH7 2ED and Flintshire County Council, Alltami Depot, Mold Road, Alltami, Flintshire CH7 6LG during office hours. The documents will also be available to view on www.flintshire.gov.uk.

SCHEDULE 20MPH Speed Limit Zone

Knowle Lane: from a point 12 metres South West of its junction with Oak Tree Close, for a distance of 172 metres in a South Westerly direction.

Mountain Close: from its junction with Knowle Lane for its entire length.



Stephen O Jones,
Chief Officer (Streetscene & Transportation),
County Hall,
Mold,
Flintshire.
CH7 6NF

Dated this 11th day of January 2019

Dated

8th January

2019

**THE FLINTSHIRE COUNTY COUNCIL
(KNOWLE LANE AND MOUNTAIN CLOSE BUCKLEY)
(20 mph Speed Limit Zone) Order 2019**

ORDER

as within

**Stephen O Jones
Chief Officer (Streetscene & Transportation)
Flintshire County Council
County Hall
Mold
Flintshire
CH7 6NF**

**THE FLINTSHIRE COUNTY COUNCIL
(KNOWLE LANE AND MOUNTAIN CLOSE BUCKLEY)
(20 mph Speed Limit Zone) Order 2019**

The Flintshire County Council (hereinafter referred to as "the Council") in exercise of its powers under Section 84 of the Road Traffic Regulation Act 1984 (hereinafter referred to as the "Act of 1984") and all other enabling powers and after consultation with the Chief Officer of Police in accordance with Part III of Schedule 9 to the Act of 1984, hereby makes the following Order:

1. In this Order except where otherwise stated any reference in this Order to a numbered Article or Schedule is a reference to the Article or Schedule bearing that number in this Order
2. No person shall drive any motor vehicle at a speed exceeding 20 miles per hour on the length of roads specified in the Schedule to this Order.
3. The Interpretation Act 1978 shall apply for the interpretation of this Order as it applies for the interpretation of an Act of Parliament.
4. This Order shall come into operation on the 18th January 2019 and may be cited as The Flintshire County Council (Knowle Lane and Mountain Close, Buckley) (20 mph Speed Limit Zone) Order 2019

**SCHEDULE
20MPH Speed Limit Zone**

Knowle Lane: from a point 12 metres South West of the junction with Oak Tree Close, for a distance of 172 metres in a South West direction.

Mountain Close: from its junction with Knowle Lane for its entire length.

THE COMMON SEAL of FLINTSHIRE)
COUNTY COUNCIL was hereunto affixed this 8th)
day of January 2019 in the presence of :-)

CHAIR




LEGAL SERVICES MANAGER




CHIEF OFFICER (GOVERNANCE)



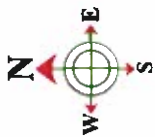

**20mph Speed Limit
including
Mountain Close.**

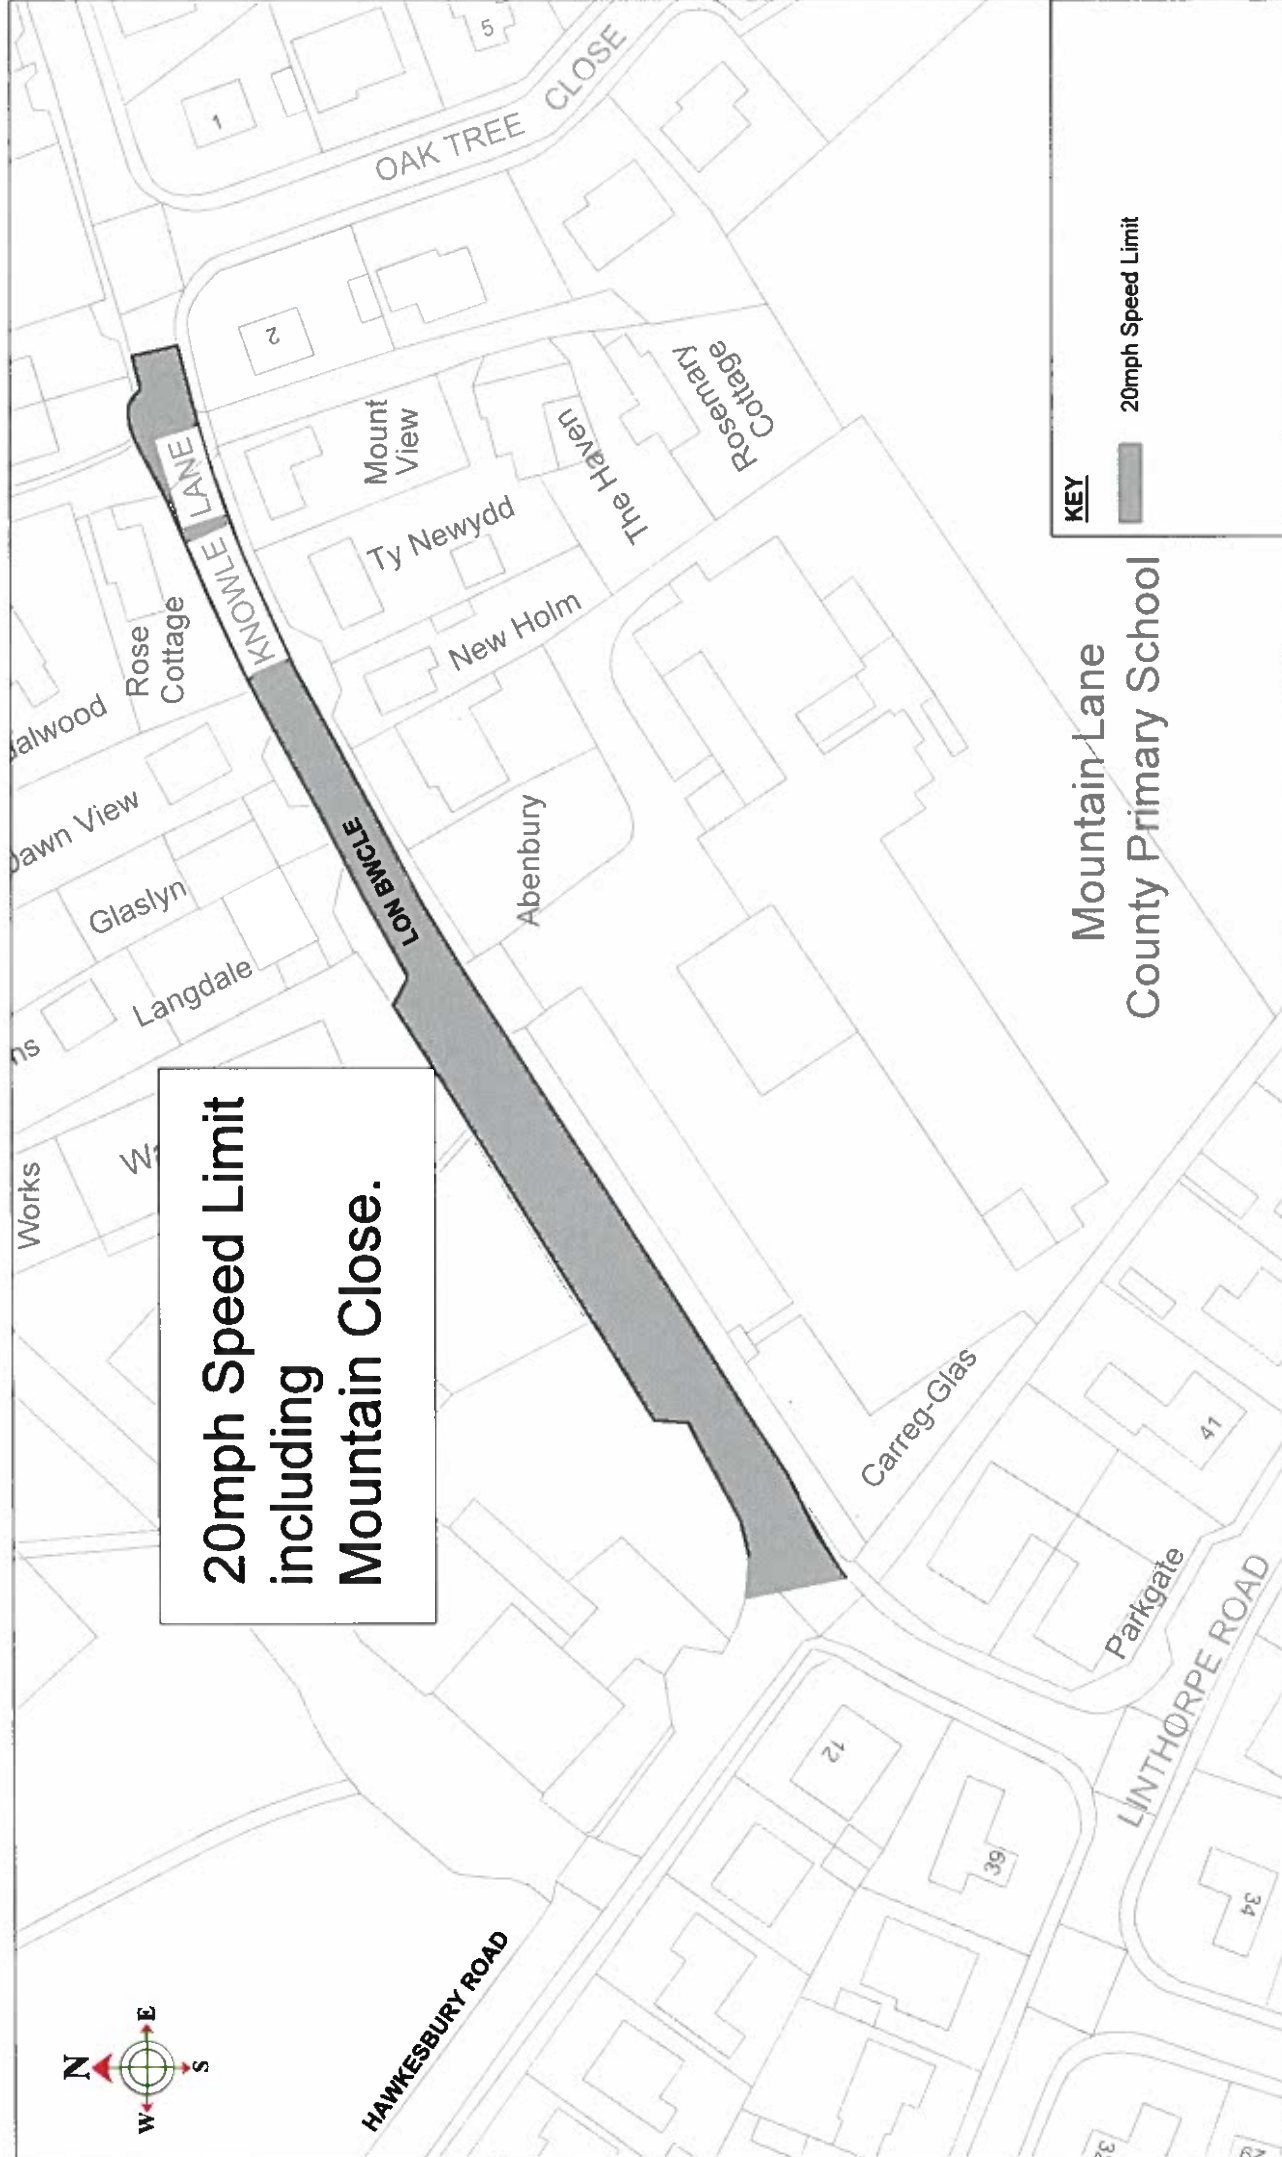

KEY

20mph Speed Limit

**Mountain Lane
County Primary School**

**Knowle Lane a Mountain Close,
Buckley**
20mph Speed Limit
(Sheet 1 of 1)

AMENDMENTS:	CONSTRUCTION	DATE

DRAWN BY:
NGW

CHECKED BY:
AS

SCALE:
1: NTS @ A3

NAT. GRID REF:
300000
300000

BASED UPON VARIOUS ORDINANCE SURVEY MAPS WITH THE PERMISSION OF THE CONTROLLER OF THE STATIONARY OFFICE. CROWN COPYRIGHT. PRESERVED LICENSE NUMBER LA 100023368. FLINTSHIRE COUNTY COUNCIL, COUNTY HALL, WOLLE.

Steve Jones
Chief Officer (Streetscene and Transportation),
Pwll Strybiog (Streetscene and Transport),
Rhydol 7 Strybiog, 11 Ysgyd, CMT BWF

Flintshire
COUNTY COUNCIL

County Hall, Mold, CMT BWF

STREETSCENE

HT/19/KLB 101 C1
DRAWING NUMBER

**THE FLINTSHIRE COUNTY COUNCIL
(KNOWLE LANE, MOUNTAIN CLOSE, BUCKLEY)
(20 mph Speed Limit Zone) Order 2019**

STATEMENT OF REASONS TO MAKE THE ORDER

Following a robust prioritisation process, Flintshire County Council has identified Mountain Lane Primary School, as the Authorities No 2 priority when assessed under the Welsh Governments Safe Routes in the Community initiative.

Following a successful bid to Welsh Government, Flintshire County Council have been successful in obtaining funding to implement substantial safety measures (for which the 20mph Speed Limit forms part of) to address congestion and reduce unnecessary vehicle movements experienced along the route to and from School.


It is proposed to introduce a 20mph Speed Limit, on Knowle Lane, Mountain Close which will improve safety for pedestrians and vulnerable road users, whilst reducing congestion and improving traffic flow around Mountain Lane Primary School. The reduced congestion has benefits for the safety of the children going to and from School and will also improve air quality and quality of life for local residents.

The proposals are detailed in the Public Notice and are contained in the Order.


Dated this 08th day of January 2019



Steve Jones,
Chief Officer (Streetscene & Transportation),
County Hall,
Mold,
Flintshire.
CH7 6NF

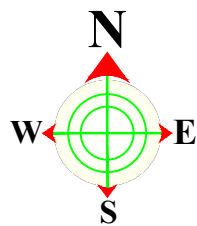

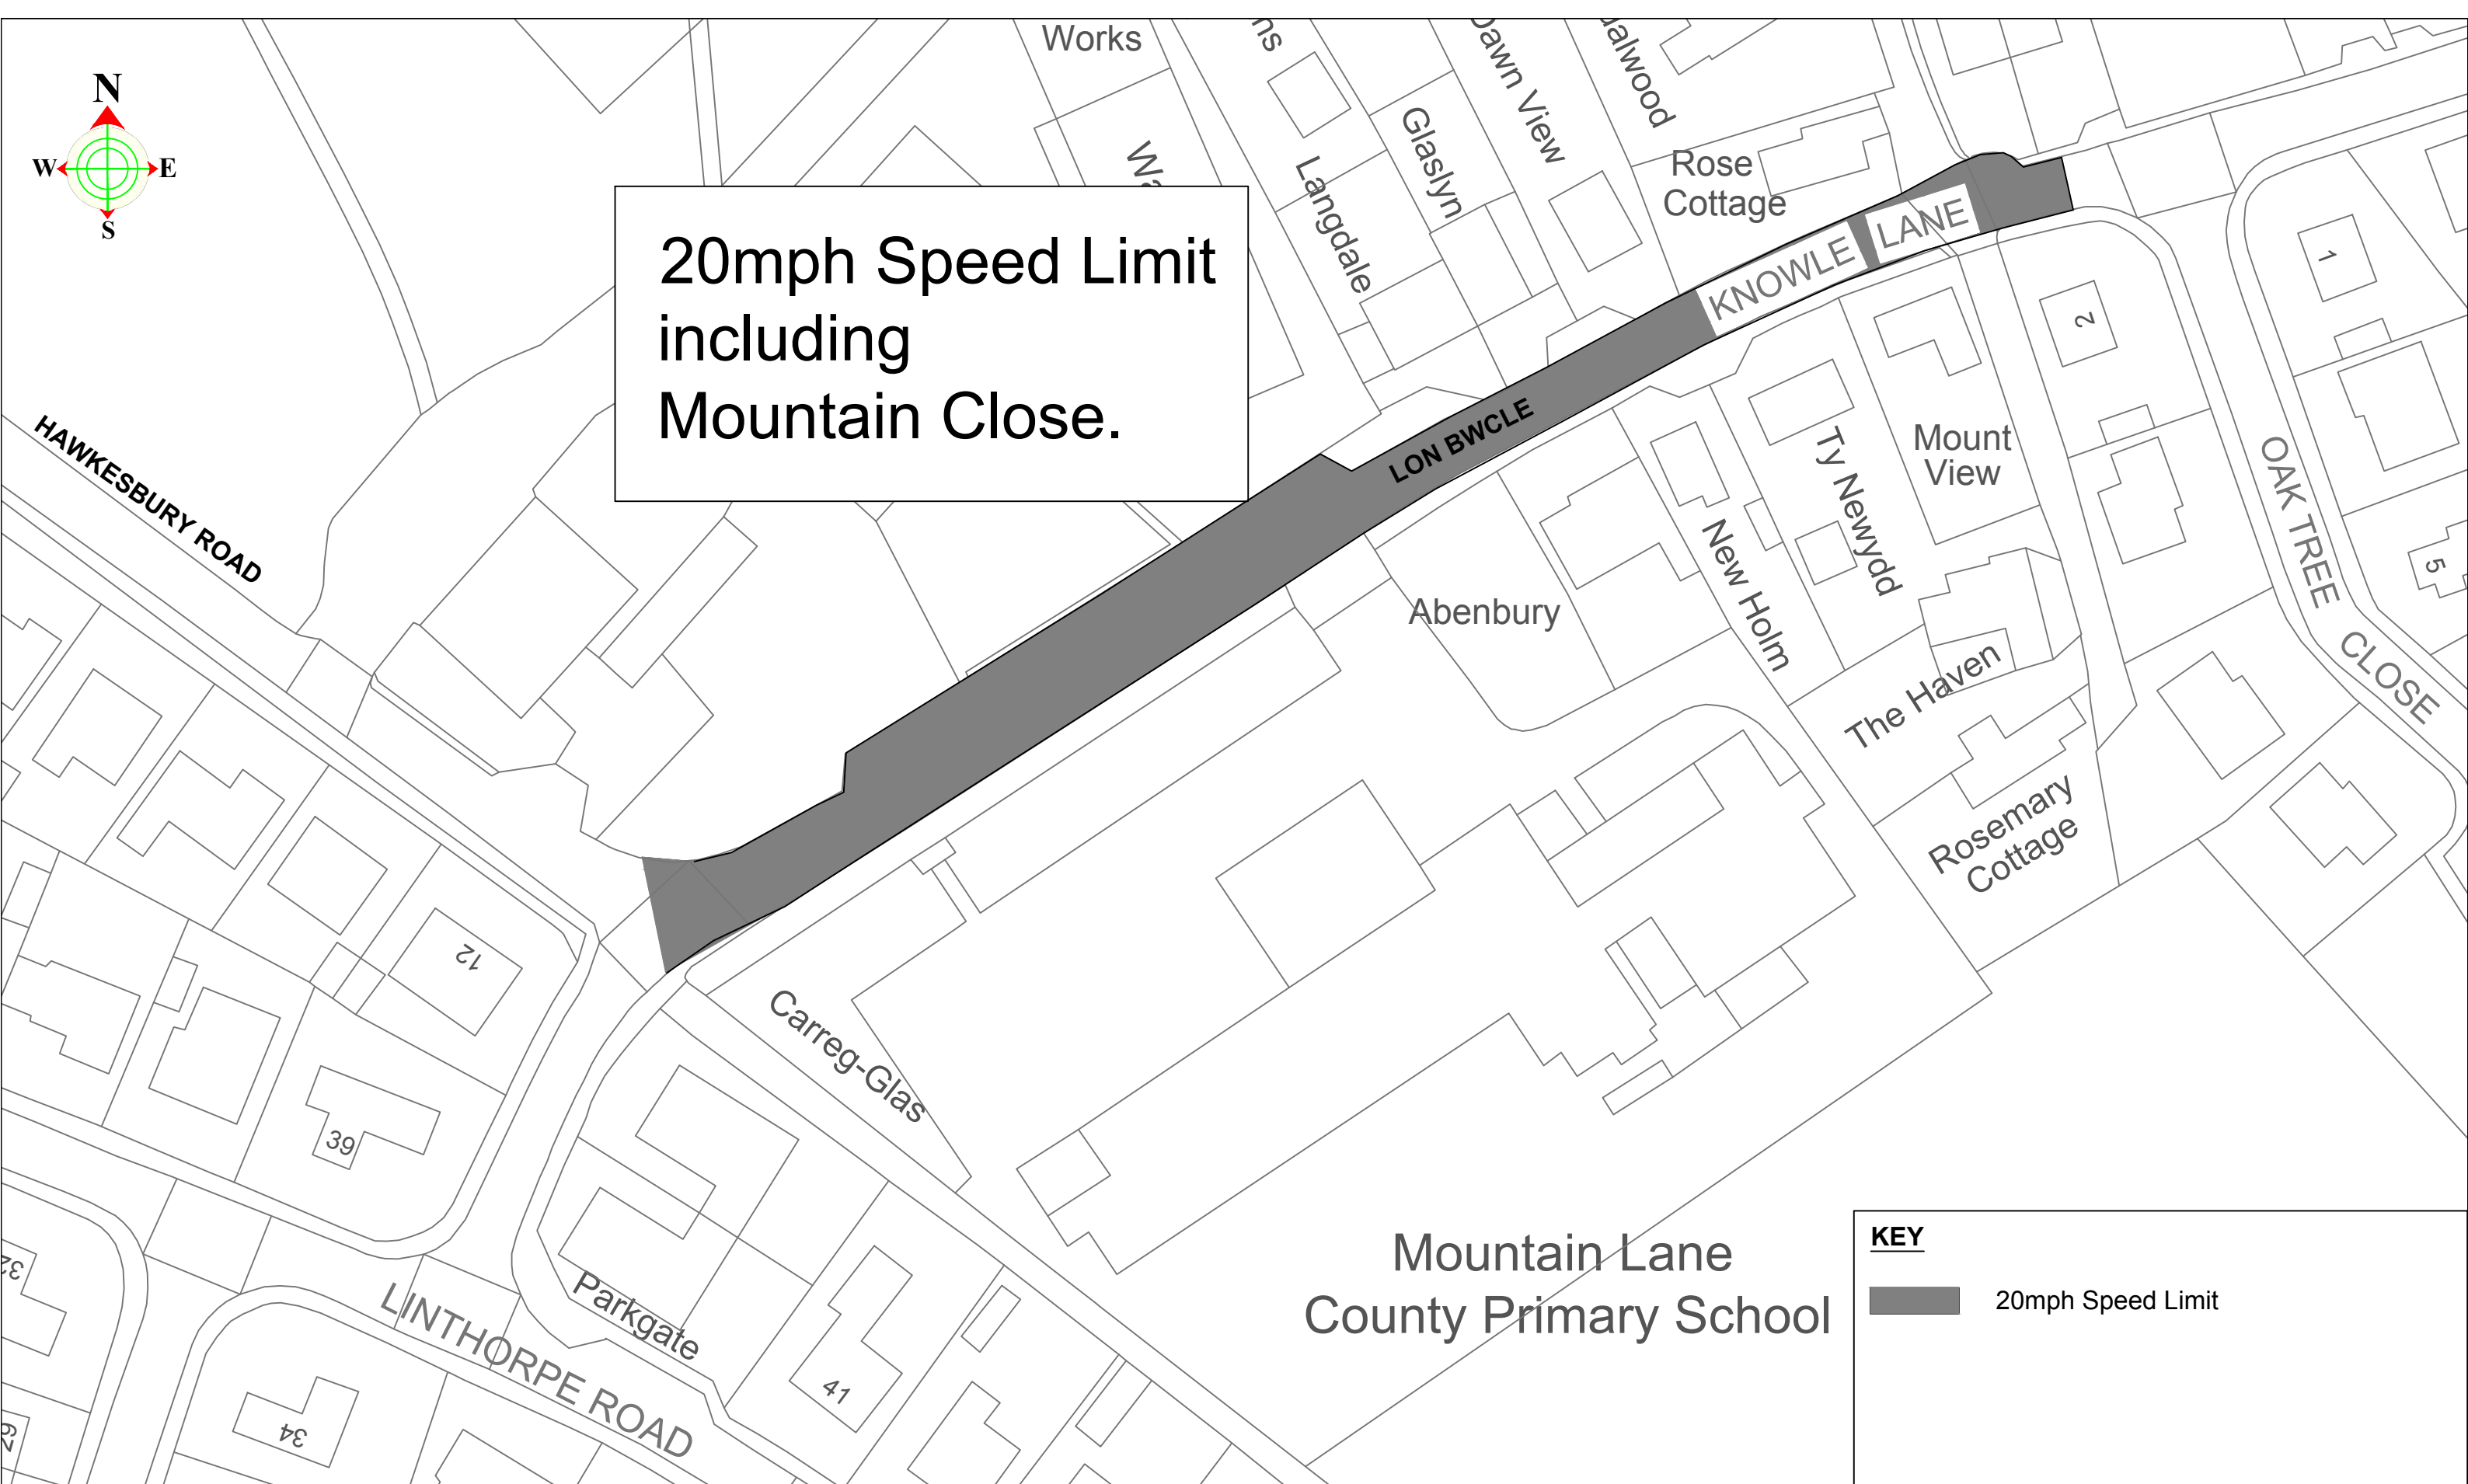

20mph Speed Limit including Mountain Close.



Mountain Lane
County Primary School

KEY

 20mph Speed Limit



CYNGOR Sir y Fflint Flintshire COUNTY COUNCIL

Steve Jones
Chief Officer (Streetscene and Transportation).
Prif Swyddog (Gwasanaethau Stryda Thafnidiaeth).

County Hall, Mold, CH7 6NF
Neuadd y Sir, Yr Wyddgrug, CH7 6NF

STREETSCENE

BASED UPON VARIOUS ORDNANCE SURVEY MAPS WITH THE PERMISSION OF THE CONTROLLER OF HM STATIONARY OFFICE. CROWN COPYRIGHT RESERVED LICENSE NUMBER LA 100023386L FLINTSHIRE COUNTY COUNCIL, COUNTY HALL, MOLD.

DRAWN BY:
NGW

CHECKED BY:
AS

SCALE:
1: NTS @ A3

NAT. GRID REF:
300000
300000

PRELIMINARY	APPROVAL	CONSTRUCTION
AMENDMENTS:		DATE

Knowle Lane a Mountain Close,
Buckley

20mph Speed Limit

(Sheet 1 of 1)

DRAWING NUMBER

HT/19/KLB 101 C1