

**Notice of Making**  
**THE FLINTSHIRE COUNTY COUNCIL**  
**(KNOWLE LANE, BUCKLEY)**  
**(ONE WAY TRAFFIC) ORDER 2019**

Notice is hereby given that on the 8<sup>th</sup> January 2019 Flintshire County Council made an Order, under Sections 1 (1) and 2 (1) and (2) to the Road Traffic Regulation Act 1984, the effect of which will be:

- (1) To prohibit any vehicle, except Pedal Cycles, from proceeding in the length of road specified in Column 1 of the Schedule to this Notice in a direction other than that specified in relation to that length of road in Column 2 to that Schedule.

A copy of this Notice, the Order which will come into operation on the 11<sup>th</sup> January 2019, plans showing the roads affected and a statement of the Council's reasons for the making of the Order, may be inspected during normal opening hours at the Post Office, 10 Brunswick Rd, Buckley CH7 2EF and Flintshire County Council, Alltami Depot, Mold Road, Alltami, Flintshire CH7 6LG during office hours. The documents will also be available to view on [www.flintshire.gov.uk](http://www.flintshire.gov.uk)

If you wish to question the validity of the Order or any of its provisions on the grounds that any requirements of the Act or any instruments made under it has not been complied with, you may, within 6 weeks from the date on which the Order is made, apply for the purpose to the High Court.

**SCHEDULE**

<b>Column 1</b> <b><u>Road Name</u></b>	<b>Column 2</b> <b><u>Permitted Direction</u></b>
<b>Knowle Lane, Buckley</b> – From its junction with Church Road to its junction with Hawkesbury Road in a South Westerly direction.	<b>Southwest bound</b>

Dated this 11<sup>th</sup> day of January 2019



Stephen O Jones, Chief Officer (Streetscene & Transportation), County Hall, Mold, Flintshire, CH7 6NF

**DATED**

**8<sup>TH</sup>**

**January**

**2019**

---

**THE FLINTSHIRE COUNTY COUNCIL**  
**(KNOWLE LANE, BUCKLEY)**  
**(ONE WAY TRAFFIC) ORDER 2019**

---

**Stephen O Jones,**  
**Chief Officer**  
**(Streetscene & Transportation),**  
**County Hall,**  
**Mold,**  
**Flintshire,**  
**CH7 6NF**

**THE FLINTSHIRE COUNTY COUNCIL  
(KNOWLE LANE, BUCKLEY)  
(ONE WAY TRAFFIC) ORDER 2019**

Flintshire County Council in exercise of its powers under sections 1 (1) and 2 (1) and (2) of the Road Traffic Regulation Act 1984 ("the Act of 1984") as amended and of all other enabling powers, and after consultation with the Chief Officer of Police, in accordance with Part III of Schedule 9 to the Act of 1984, hereby makes the following Order :-

1. In this Order except where otherwise stated any reference in this Order to a numbered Article or Schedule is a reference to the Article or Schedule bearing that number in this Order.

2. No person shall, except upon the direction or with the permission of a Police Constable in uniform cause or permit any vehicle, except Pedal Cycles to proceed in the length of road specified in column 1 of the Schedule to this Order in a direction other than that specified in relation to that length of road in Column 2 to the Schedule.

3. The prohibitions and restrictions imposed by this Order shall be in addition to and not in derogation from any restriction or requirement imposed by any regulations made or having effect as if made under the Act of 1984 or by or under any other enactment.

4. The Interpretation Act 1978 shall apply for the interpretation of this Order as it applies for the interpretation of an Act of Parliament.

5. This Order shall come into operation on the 11<sup>th</sup> January 2019 and may be cited as The Flintshire County Council (Knowle Lane, Buckley) (One Way Traffic ) Order 2019

**SCHEDULE**


<b>Column 1</b> <b><u>Road Name</u></b>	<b>Column 2</b> <b><u>Permitted Direction</u></b>
<b>Knowle Lane, Buckley – From its junction with Church Road to its junction with Hawkesbury Road in a South Westerly direction.</b>	<b>South Westbound</b>

**THE COMMON SEAL of** )  
**FLINTSHIRE COUNTY COUNCIL**)  
was hereunto affixed )  
this 8<sup>th</sup> day of January 2019 )  
in the presence of:- )



**CHAIRMAN** *[Handwritten Signature]*


*[Handwritten Signature]*  
**LEGAL SERVICES MANAGER/  
CHIEF OFFICER GOVERNANCE**

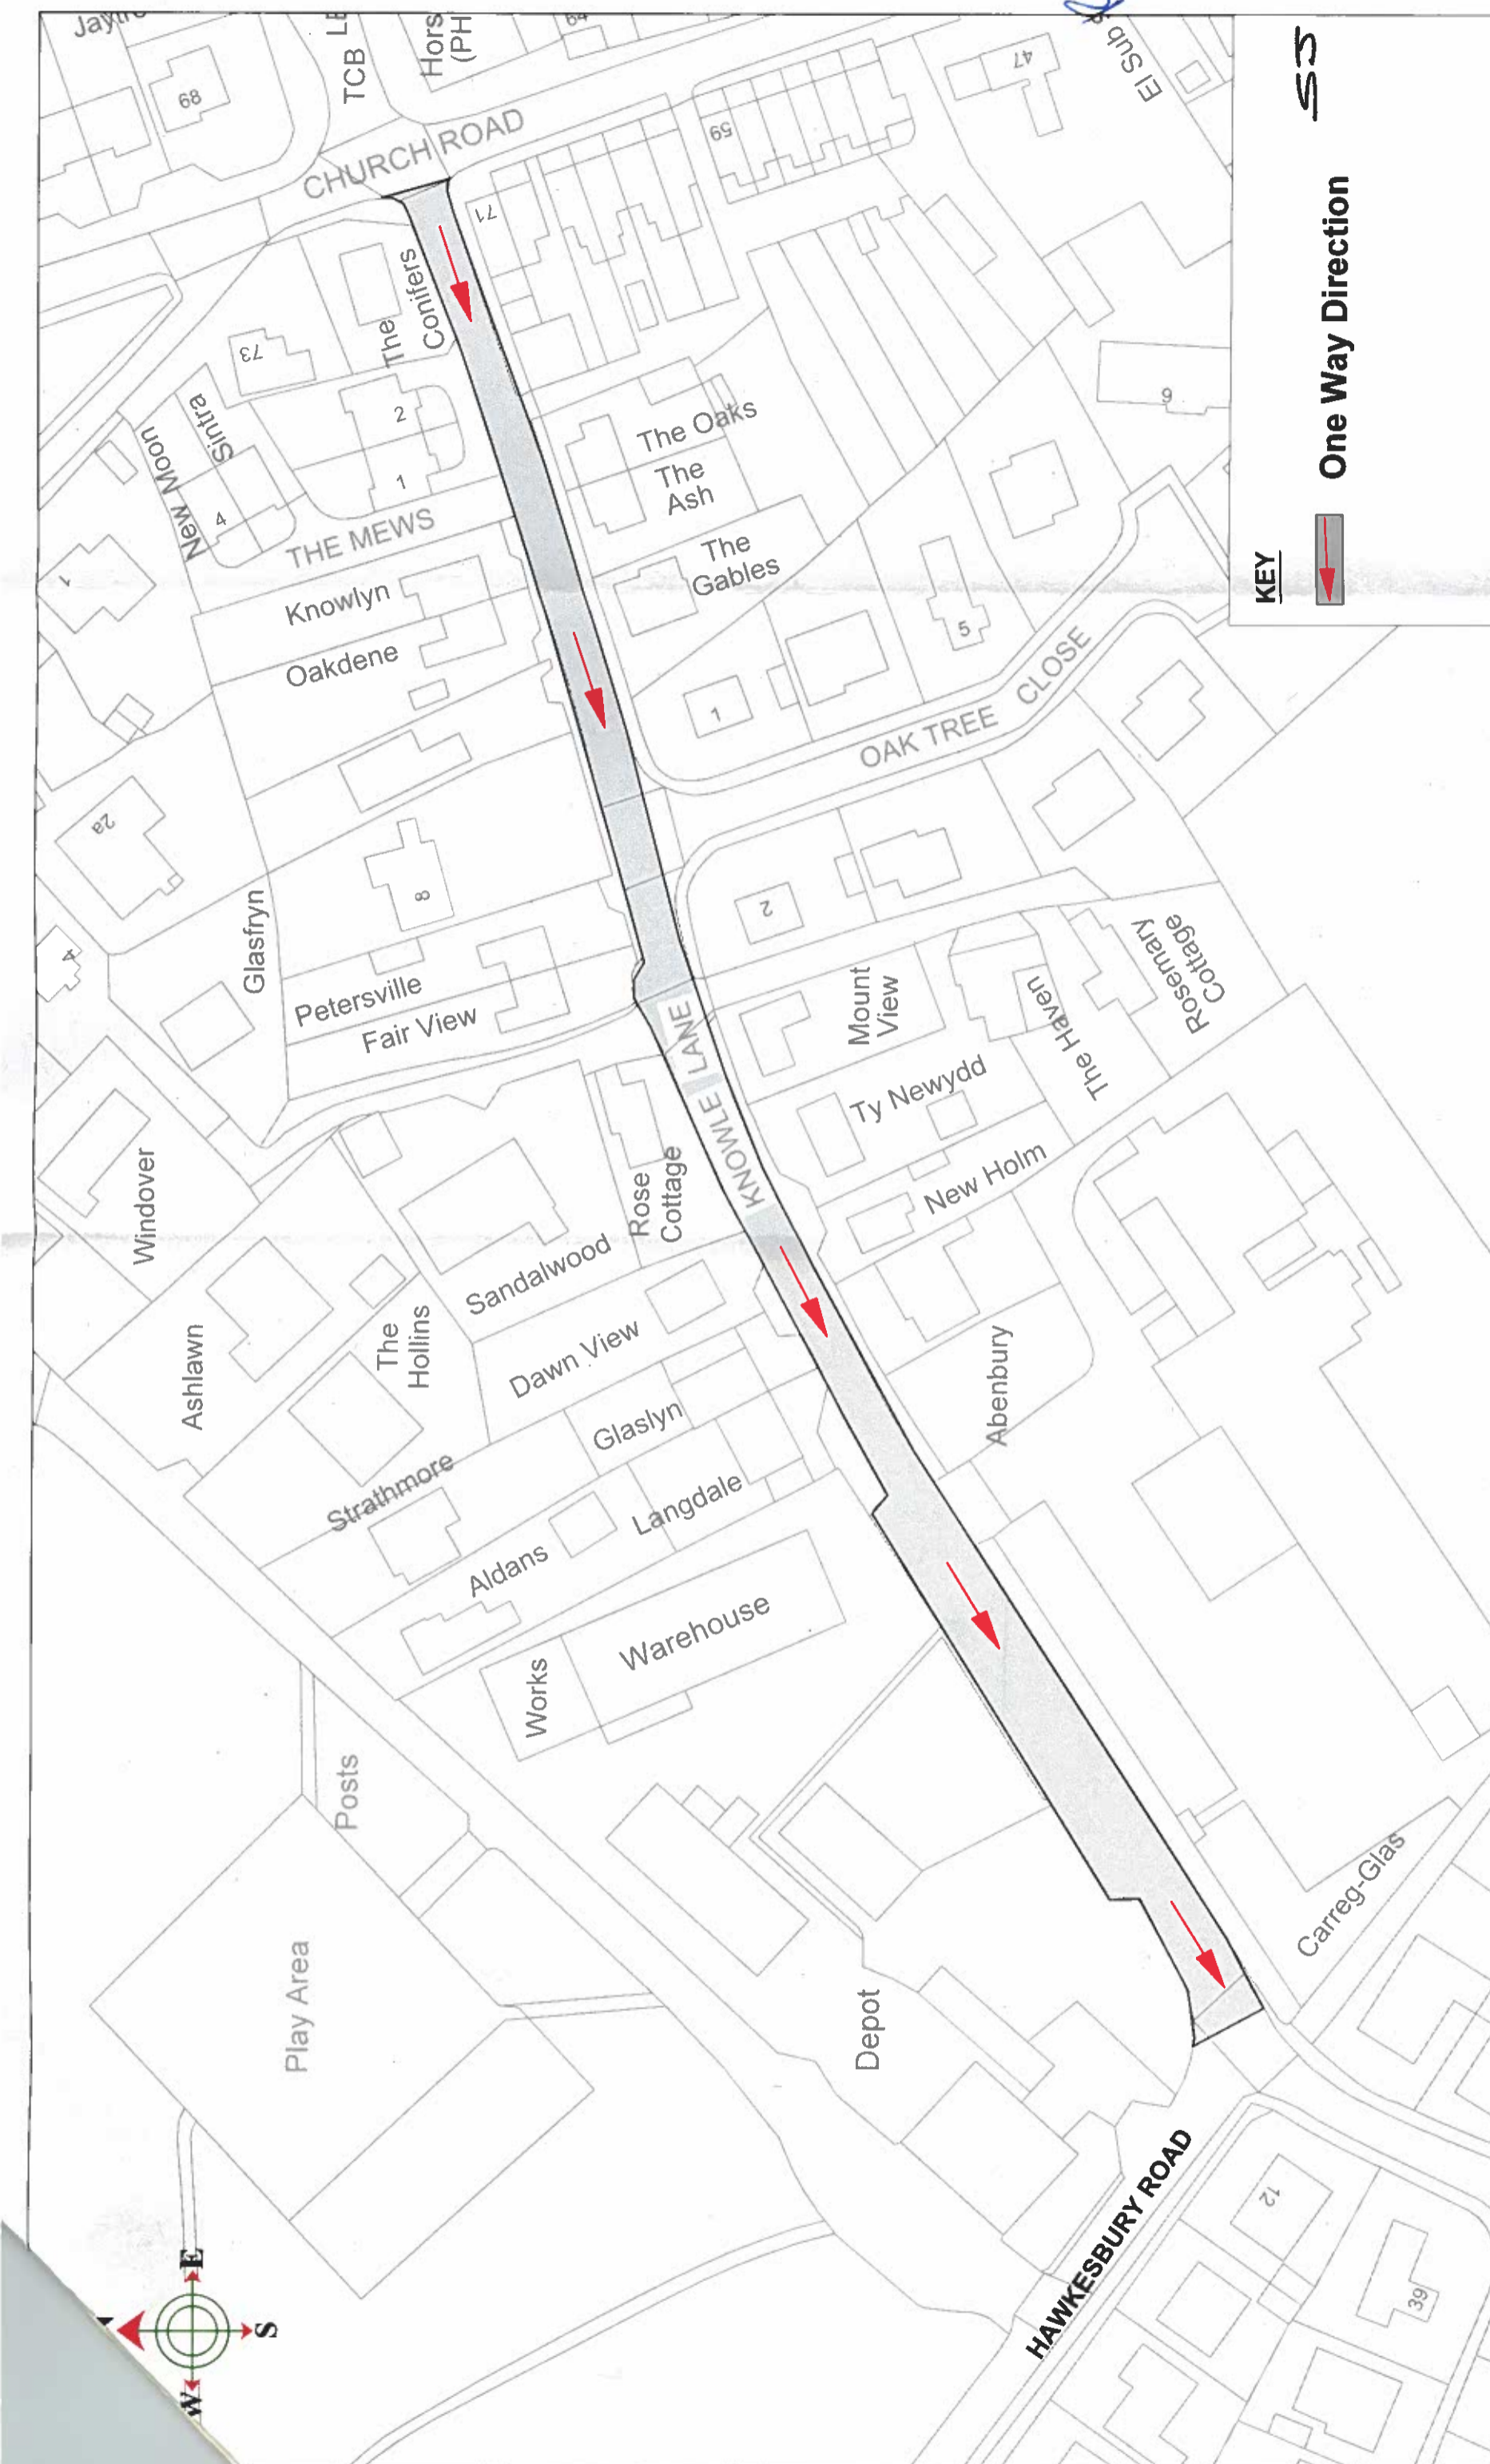

**KEY**

 **One Way Direction**

**SS**

 <p><b>Steve Jones</b> Chief Officer (Streetscene and Transportation), County Hall, Mold, CH7 6NF Prif Swyddog (Gwasanaethau Stryd a Thraffidiaeth), Neuadd y Sir, Yr Wyddgrug, CH7 6NF</p>		<p><b>STREETSCENE</b></p>	
<p>BASED UPON VARIOUS ORDNANCE SURVEY MAPS WITH THE PERMISSION OF THE CONTROLLER OF HM STATIONARY OFFICE. CROWN COPYRIGHT RESERVED LICENSE NUMBER LA 100023386L FLINTSHIRE COUNTY COUNCIL, COUNTY HALL, MOLD.</p>		<p><b>DRAWN BY:</b> NGW</p> <p><b>CHECKED BY:</b> AS</p> <p><b>SCALE:</b> 1: NTS @ A3</p> <p><b>NAT. GRID REF:</b> 300000 300000</p>	
<p><b>CONSTRUCTION</b></p> <p>AMENDMENTS:</p>		<p><b>DATE</b></p>	
<p><b>Knowle Lane</b> <b>Buckley</b> <b>One Way</b> <b>(Sheet 1 of 1)</b></p>		<p><b>DRAWING NUMBER</b> <b>HT/18/KLB 101 C1</b></p>	

**THE FLINTSHIRE COUNTY COUNCIL  
(KNOWLE LANE, BUCKLEY)  
(ONE WAY TRAFFIC) ORDER 2019**

**STATEMENT OF REASONS TO MAKE THE ORDER**

Following a robust prioritisation process, Flintshire County Council has identified Mountain Lane Primary School, as the Authorities No 2 priority when assessed under the Welsh Governments Safe Routes in the Community initiative.

Following a bid to Welsh Government, we have been successful in obtaining funding to implement substantial safety measures to address congestion and reduce unnecessary vehicle movements experienced along the route to School.



It is proposed to introduce a One Way system on Knowle lane, Buckley which will improve safety for pedestrians and vulnerable road users, whilst reducing congestion and improving traffic flow around Mountain Lane School. The reduced congestion has benefits for the safety of the children going to and from School and will also improve air quality and quality of life for local residents.

The proposals are detailed in the Public Notice and are contained in the Order.


Dated this 08<sup>th</sup> day of January 2019




Steve Jones,  
Chief Officer (Streetscene & Transportation),  
County Hall,  
Mold,  
Flintshire.  
CH7 6NF

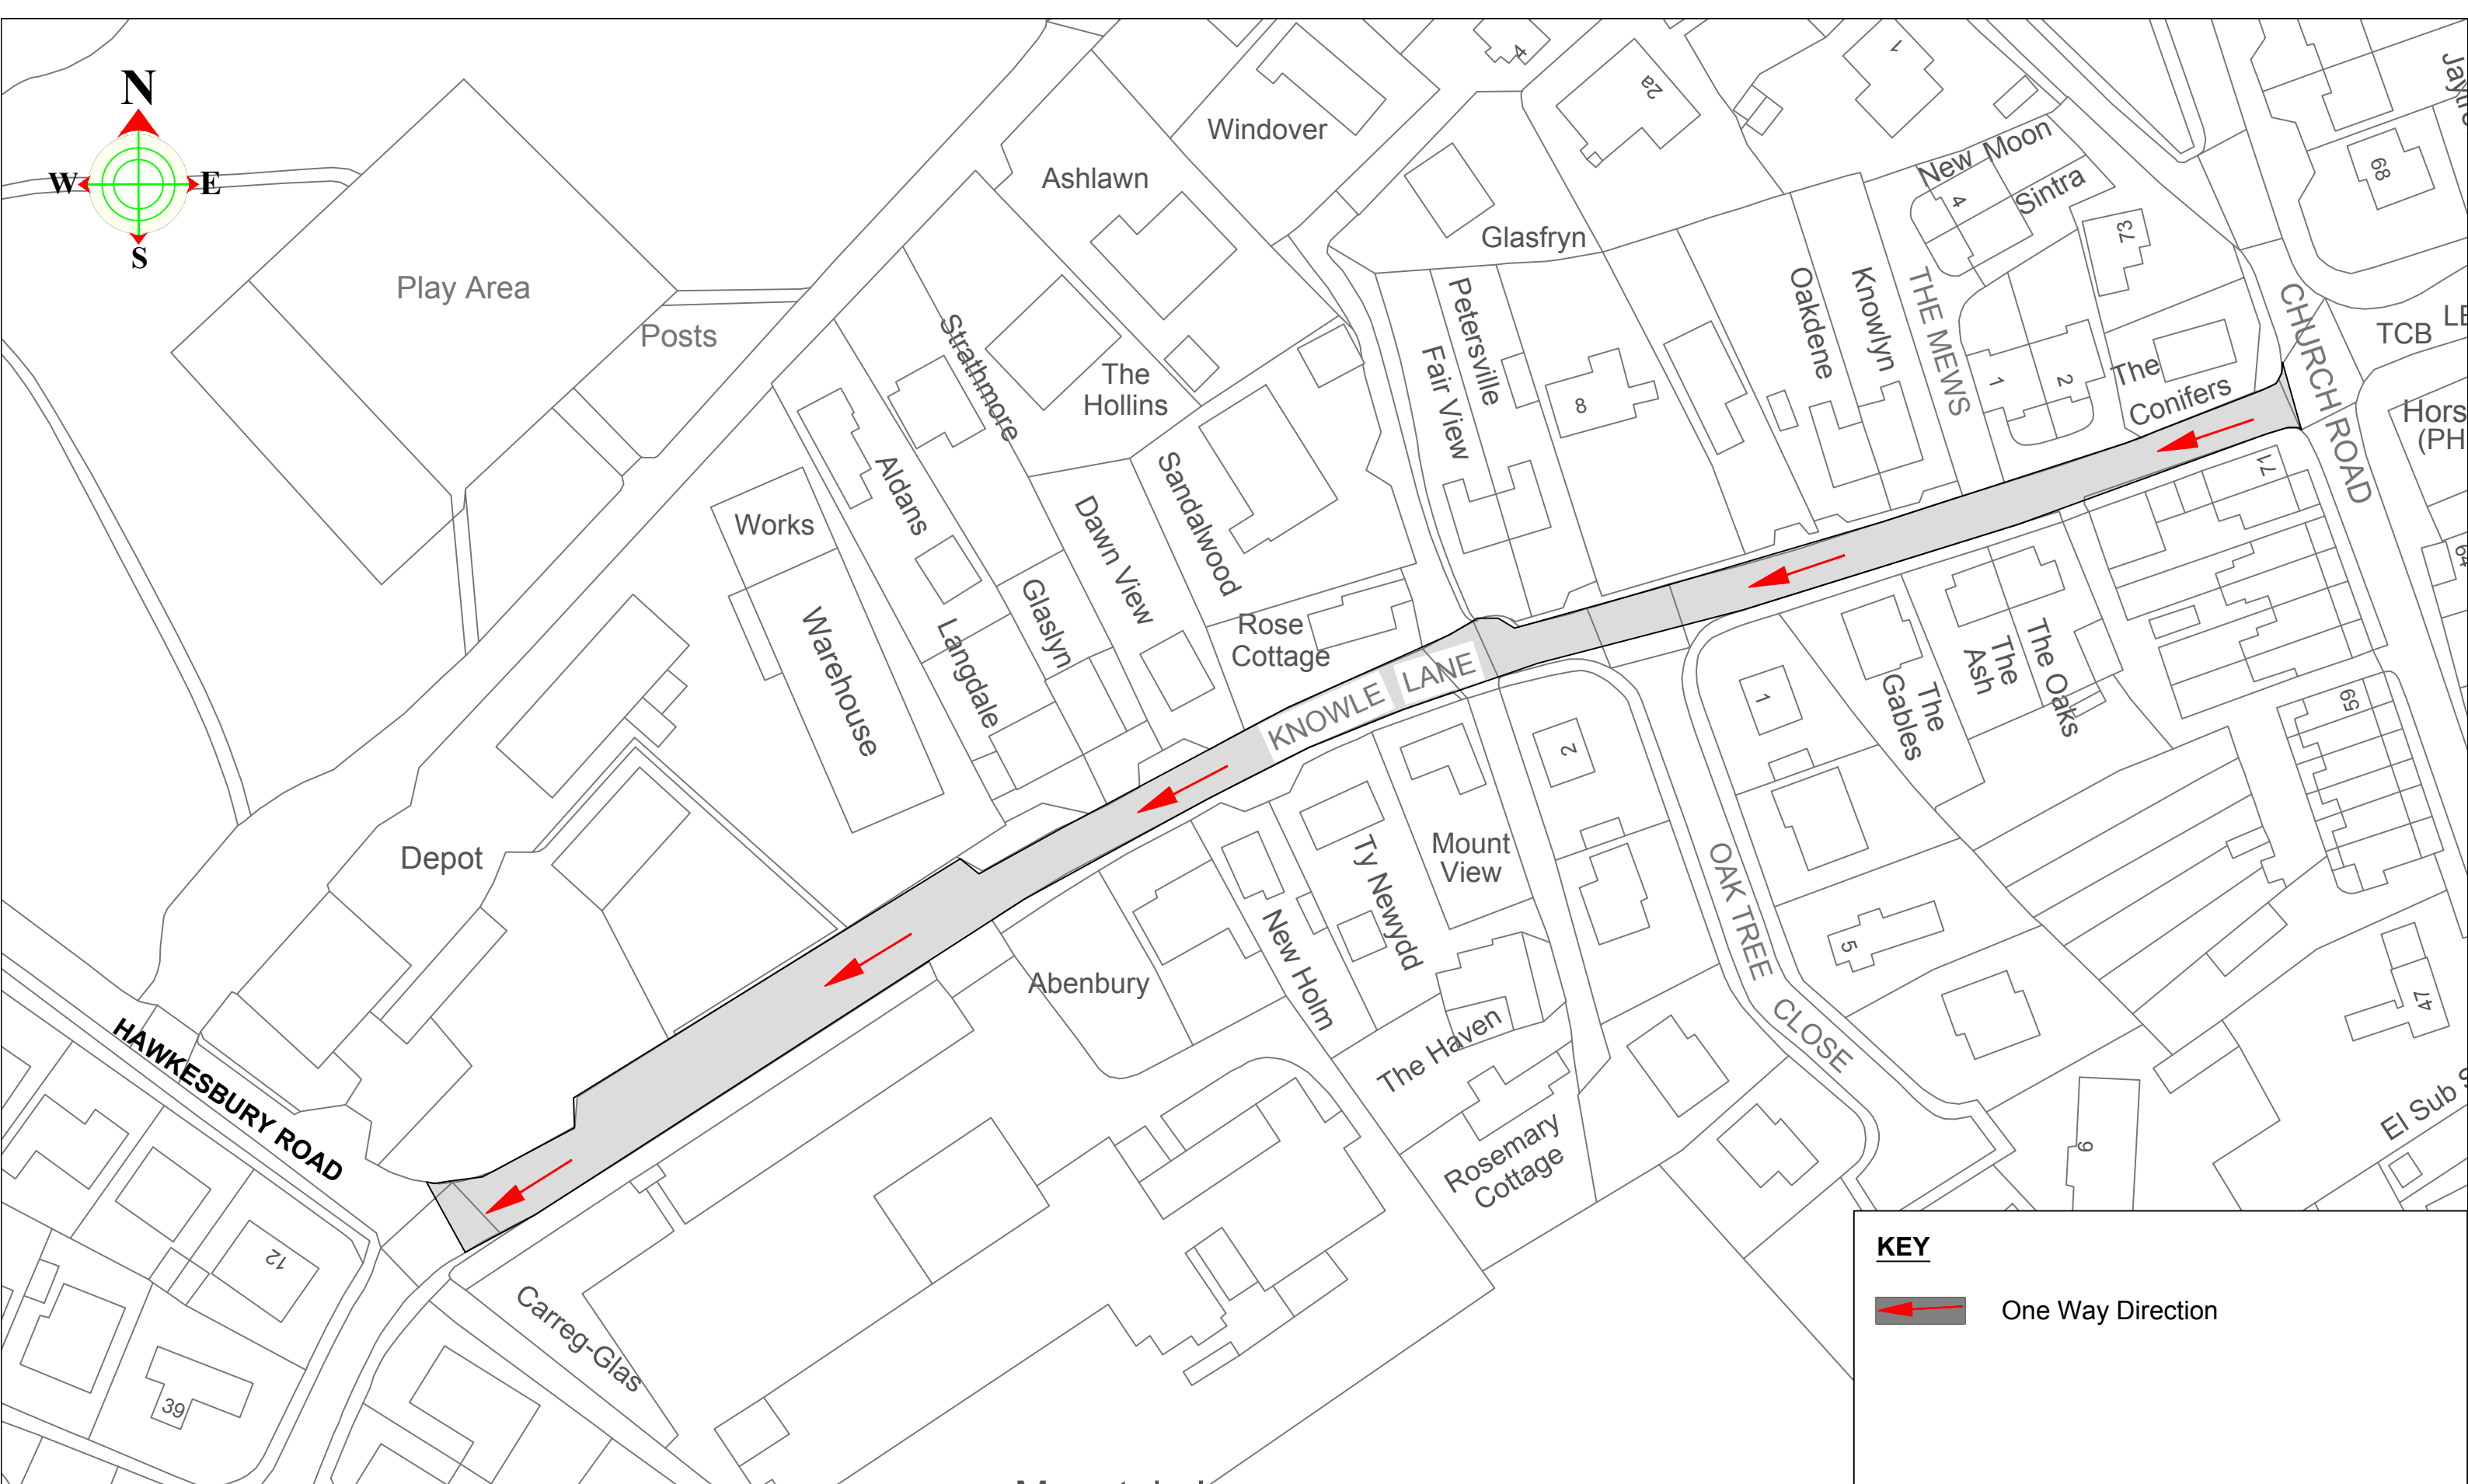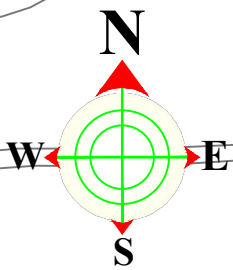

**KEY**

 One Way Direction



**Steve Jones**  
 Chief Officer (Streetscene and Transportation).  
 Prif Swyddog (Gwasanaethau Stryda Thafnidiaeth).

County Hall, Mold, CH7 6NF  
 Neuadd y Sir, Yr Wyddgrug, CH7 6NF

**STREETSCENE**

BASED UPON VARIOUS ORDNANCE SURVEY MAPS WITH THE PERMISSION OF THE CONTROLLER OF HM STATIONARY OFFICE. CROWN COPYRIGHT RESERVED LICENSE NUMBER LA 100023386L FLINTSHIRE COUNTY COUNCIL, COUNTY HALL, MOLD.

DRAWN BY:  
NGW

CHECKED BY:  
AS

SCALE:  
1: NTS @ A3

NAT. GRID REF:  
300000  
300000

PRELIMINARY	APPROVAL	CONSTRUCTION
AMENDMENTS:		DATE

**Knowle Lane and Hawkesbury Road  
 and Mountain Close Buckley**

One Way

(Sheet 1 of 1)

DRAWING NUMBER

HT/18/KLB 101 C1