


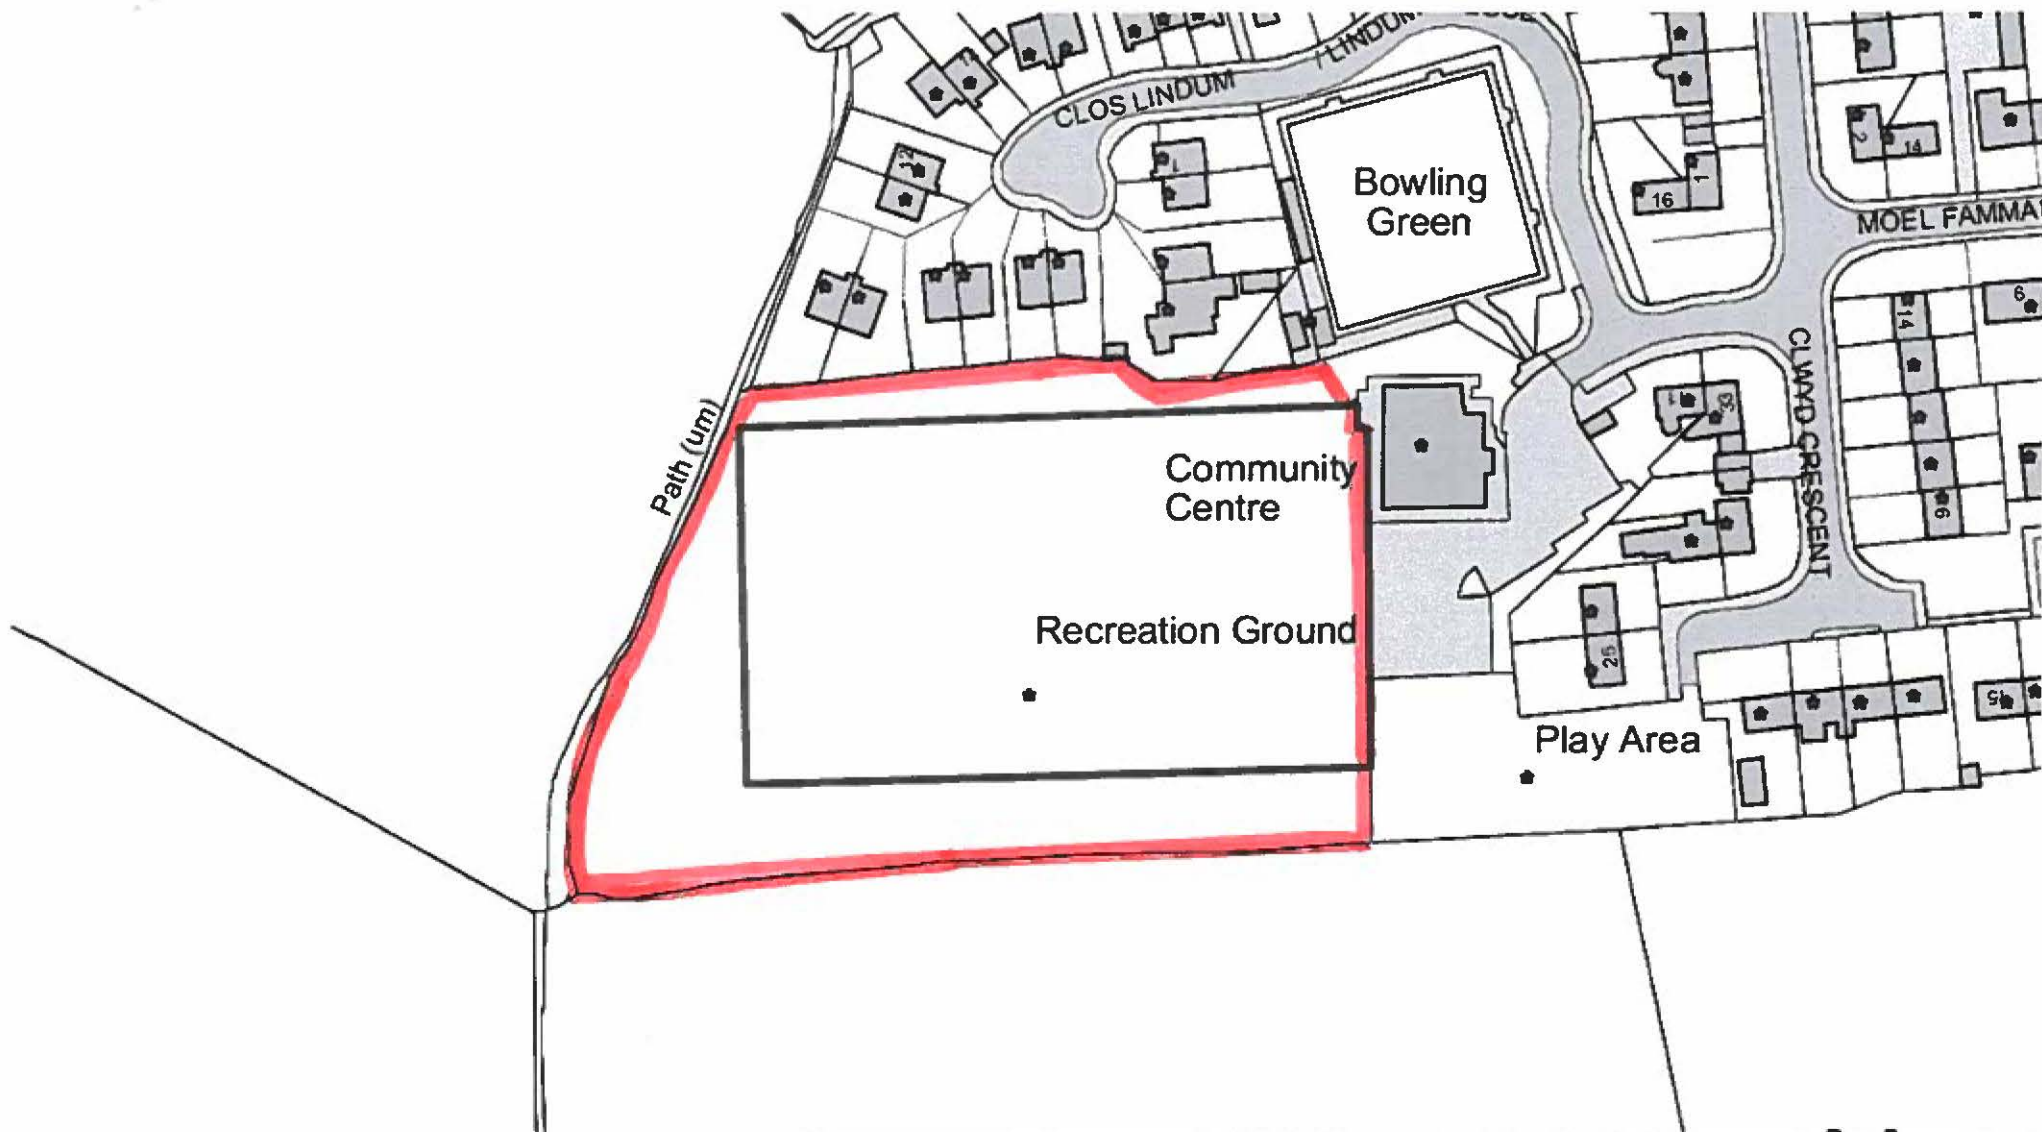

Flintshire County Council
County Hall Raikes Lane
Mold Flintshire CH7 6NF

Football Pitch Adjacent To New Brighton Community
Centre.

9-June-2023



Scale = 1:1250

50 m



© Crown copyright [and database rights], 2021. OS licence 100023386.
Use of this data is subject to terms and conditions.