


© Crown copyright [and database rights], 2025. OS licence 100023386.
Use of this data is subject to terms and conditions.

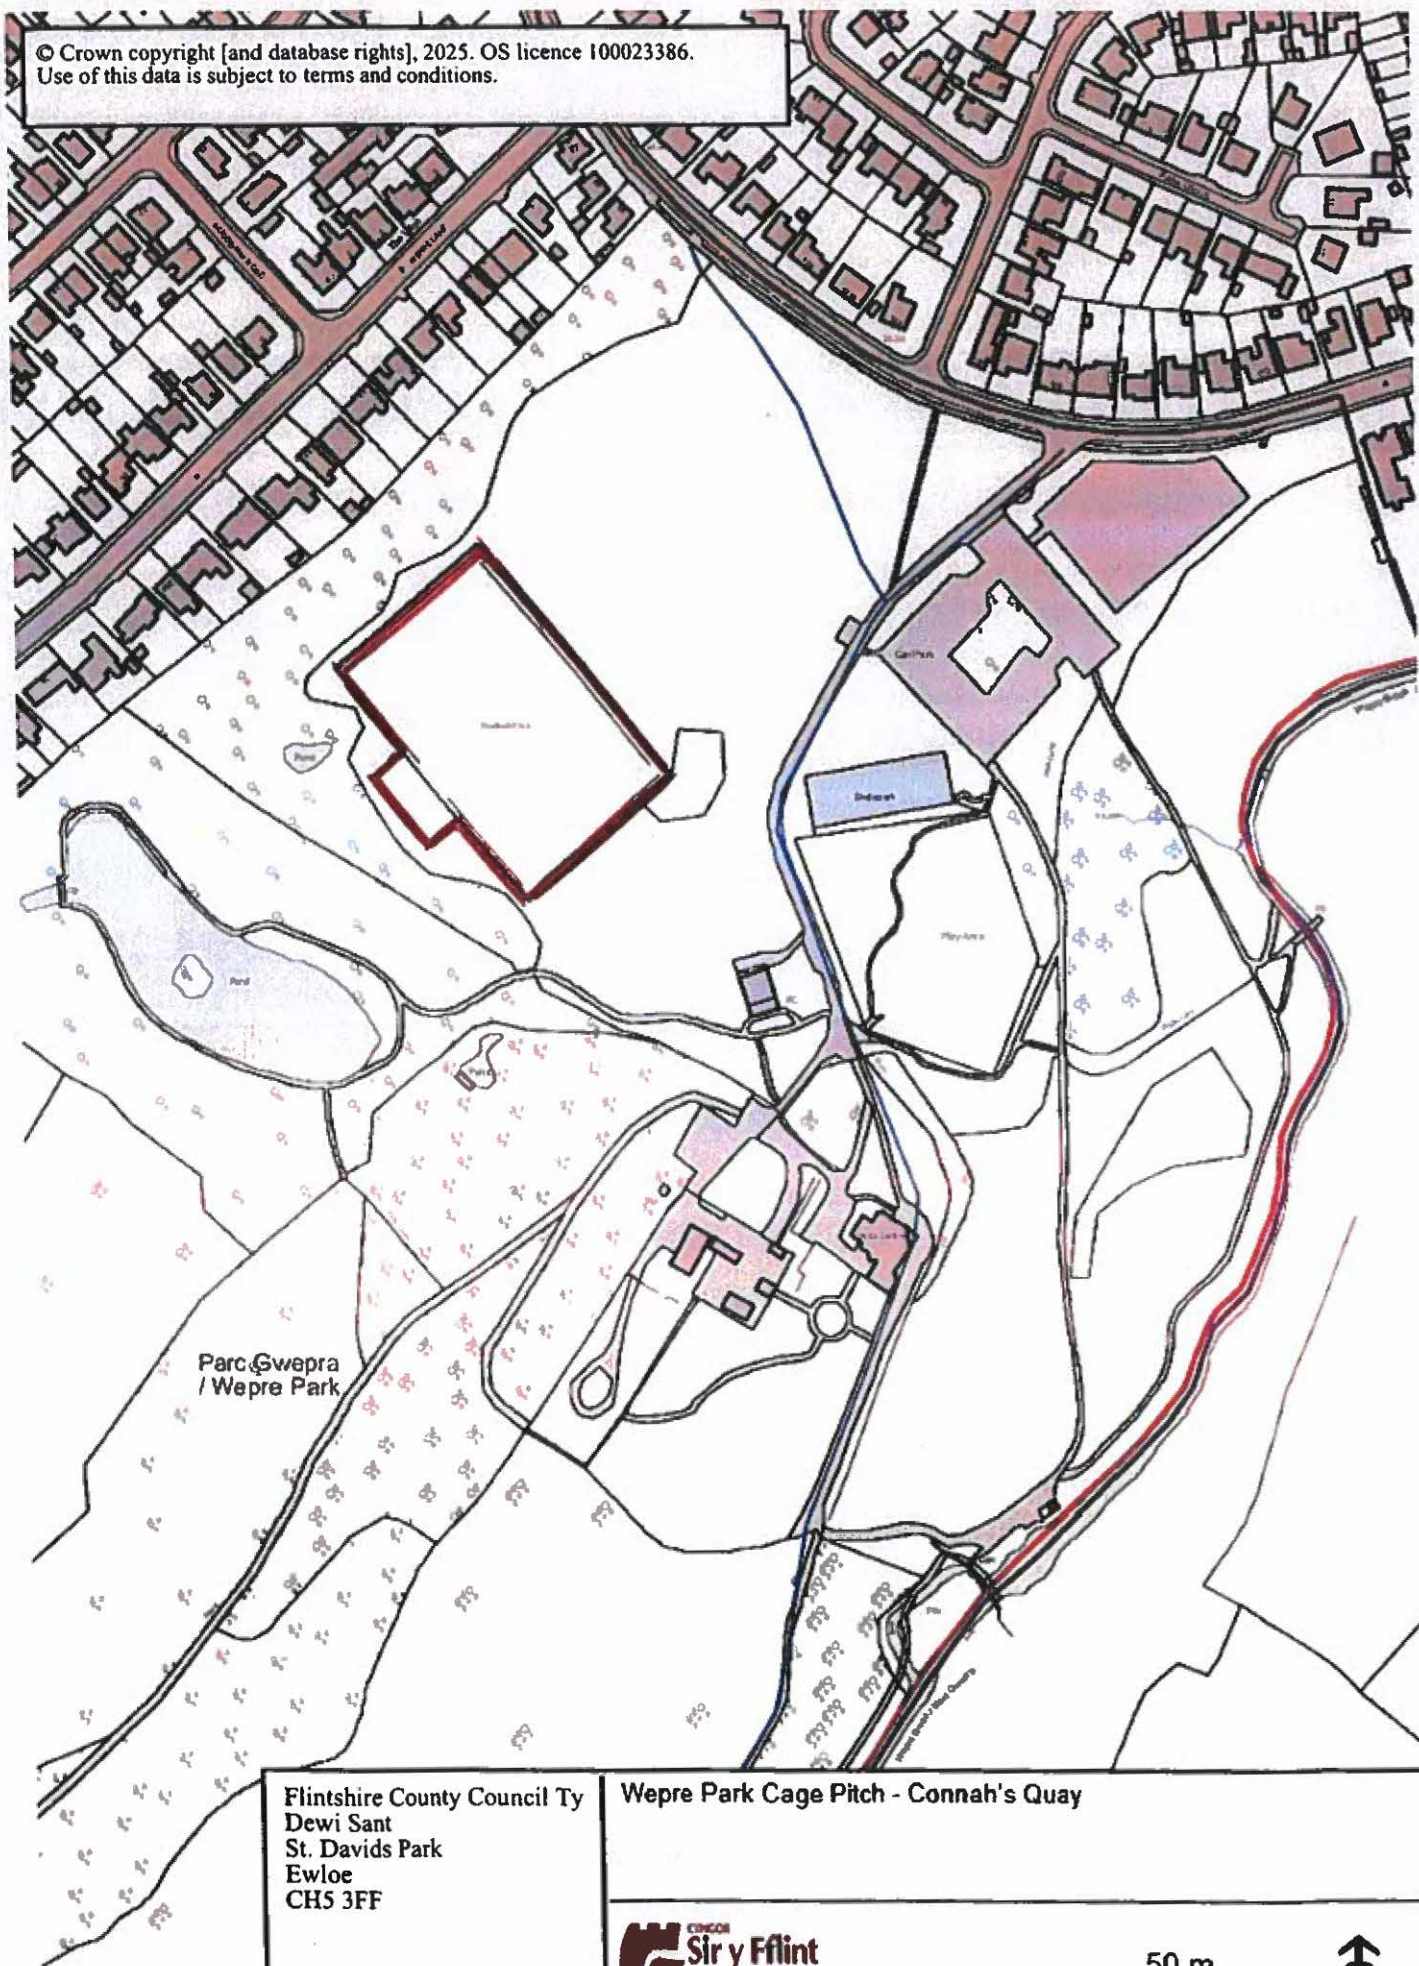

Flintshire County Council Ty
Dewi Sant
St. Davids Park
Ewloe
CH5 3FF

22-May-2025

Wepre Park Cage Pitch - Connah's Quay



Scale = 1:2500

50 m

