

Notice of Making

THE FLINTSHIRE COUNTY COUNCIL

A541 HIGH STREET, CAERGWRLLE

REMOVAL OF NO WAITING AT ANY TIME RESTRICTIONS.

Notice is hereby given that on the 13th December 2023, Flintshire County Council made an Order in exercise of its powers under the Road Traffic Regulation Act 1984, the Traffic Management Act 2004, Part IV of Schedule 9 and all other enabling powers, the effect of which will be to amend The Flintshire County Council (Prohibition and Restriction of Waiting and Loading and Parking Places) (Civil Enforcement and Consolidation) Order 2013, so as to introduce:

(a) The removal of sections of No Waiting At Any Time restrictions:-

1. On the A541 High Street, Caergwrle Lay-by, outside property numbers. 45, 47, 47a and The Glynne Residential Home.

A section of No Waiting At Any Time restriction, will remain outside the rear access to property number 47.

In all other respects the present provisions of the 'The Flintshire County Council (Prohibition and Restriction of Waiting and Loading and Parking Places) (Civil Enforcement and Consolidation) Order 2013' will remain in force.

Should you wish to view a copy of this Notice, the Order which will come into operation on the 19th December 2023, plans showing the roads affected and a statement of the Council's reasons for the making of the Order, they may be inspected during normal opening hours at Flintshire Connects, Mold Library, Earl Road Mold CH7 1AP. The documents will also be available to be viewed on our website at www.Flintshire.gov.uk > Resident > Roads, Streets and Travel > Traffic Regulation Orders or you can request a copy of the documents by emailing Streetscene@flintshire.gov.uk or by calling 01352701234.

If you wish to question the validity of the Order or any of its provisions on the grounds that any requirements of the Act or any instruments made under it has not been complied with, you may, within 6 weeks from the date on which the Order is made, apply for the purpose to the High Court.



Katie Wilby,
Chief Officer (Streetscene and Transportation),
County Hall,
Mold,
Flintshire.
CH7 6NR.
Friday 15th December 2023.

THE FLINTSHIRE COUNTY COUNCIL

A541 HIGH STREET, CAERGWRLE

(PROHIBITION AND RESTRICTION OF WAITING

AND LOADING AND PARKING PLACES)

(CIVIL ENFORCEMENT AND CONSOLIDATION) (AMENDMENT

NO. 57) ORDER 2023

Katie Wilby,

Chief Officer (Streetscene & Transportation),

County Hall,

Mold,

Flintshire,

CH7 6NF

THE FLINTSHIRE COUNTY COUNCIL

A541 HIGH STREET, CAERGWRLE

**(PROHIBITION AND RESTRICTION OF WAITING
AND LOADING AND PARKING PLACES)**

(CIVIL ENFORCEMENT AND CONSOLIDATION) (AMENDMENT NO. 57) ORDER 2023

Flintshire County Council in exercise of its powers under sections 1 (1), 2 (1)(2), 4 (2)(3) and Part IV of Schedule 9 of the Road Traffic Regulation Act 1984 ("the Act of 1984") as amended, the Traffic Management Act 2004 ("the 2004 Act") and of all other enabling powers and after consultation with the Chief Officer of Police in accordance with Part III of Schedule 9 to the Act of 1984, hereby makes the following Order:-

SECTION 1 – PRELIMINARY


Citation and commencement

1. This Order shall come into operation on the 19th December 2023 and may be cited as The Flintshire County Council A541 HIGH STREET, CAERGWRLE (Prohibition and Restriction of Waiting and Loading and Parking Places) (Civil Enforcement and Consolidation) (Amendment No. 57) Order 2023
2. With effect from the date set out in Article 1 above, Map Schedule AX119, Sheet Revision No: 2 replaces Map Schedule AX119 Sheet Revision 1 respectively and all other Map Schedules together with the before mentioned Map Schedules and plans referred to in the Schedules to this Order are incorporated into The Flintshire County Council (Prohibition and Restriction of Waiting and Loading and Parking Places) (Civil Enforcement and Consolidation) Order 2013.
3. The interpretation Act 1978 shall apply for the interpretation on this Order as it applies for the interpretation of an Act of Parliament
4. In this Order, except where otherwise stated, any reference to a numbered Article or Schedule is a reference to the Article or Schedule bearing that number and any reference to a plan is reference to a plan incorporated into this order.

SCHEDULE
Removal of No Waiting At Any Time restrictions
Caergwrle

Road Name	Map Schedule	Sheet Revision
A541 High Street	AX119	2 (which revokes revision Sheet 1 from the 2013 Order)

THE COMMON SEAL of)
FLINTSHIRE COUNTY COUNCIL)
was hereunto affixed)
this 13th day of December 2023)
in the presence of:-)

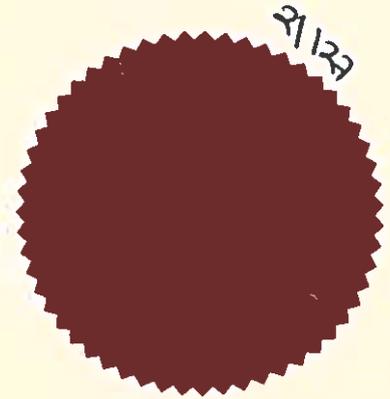

VICE CHAIRMAN 

CHIEF OFFICER (GOVERNANCE)



~~LEGAL SERVICES MANAGER~~

SENIOR SOLICITOR

THE FLINTSHIRE COUNTY COUNCIL

A541 HIGH STREET, CAERGWRLE

PROPOSED REMOVAL OF NO WAITING AT ANY TIME RESTRICTIONS.

Statement of Reasons for Proposing to Make the Order

Flintshire County Council propose to remove sections of No Waiting at Any Time restrictions (double yellow lines) on the A541 High Street, Caergwrle Lay-by, outside property numbers. 45, 47, 47a and The Glynne Residential Home.


A section of No Waiting At Any Time restriction will remain outside the rear entrance to property number 47, to keep this access point clear.

The removal of double yellow lining at this location, will benefit the local shops and businesses in the area, by providing an area of parking for visitors, off the main carriageway and will therefore assist in the free flow of traffic for all vehicles.

The proposals are detailed in the Public Notice and in the proposed Order



Katie Wilby,
Chief Officer (Streetscene and Transportation),
County Hall,
Mold,
Flintshire.
CH7 6NR.
Friday 10th November 2023.

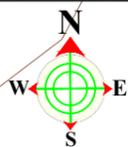


KEY
ALLWEDDOL

Existing Double yellow lines (No Waiting At Any Time) To remain.

Arfaethdig Dim Aros yn Ar Unrhyw Amser

Double yellow lines (No Waiting At Any Time) To be Removed.

Aros Arfaethedig i'w Dileu

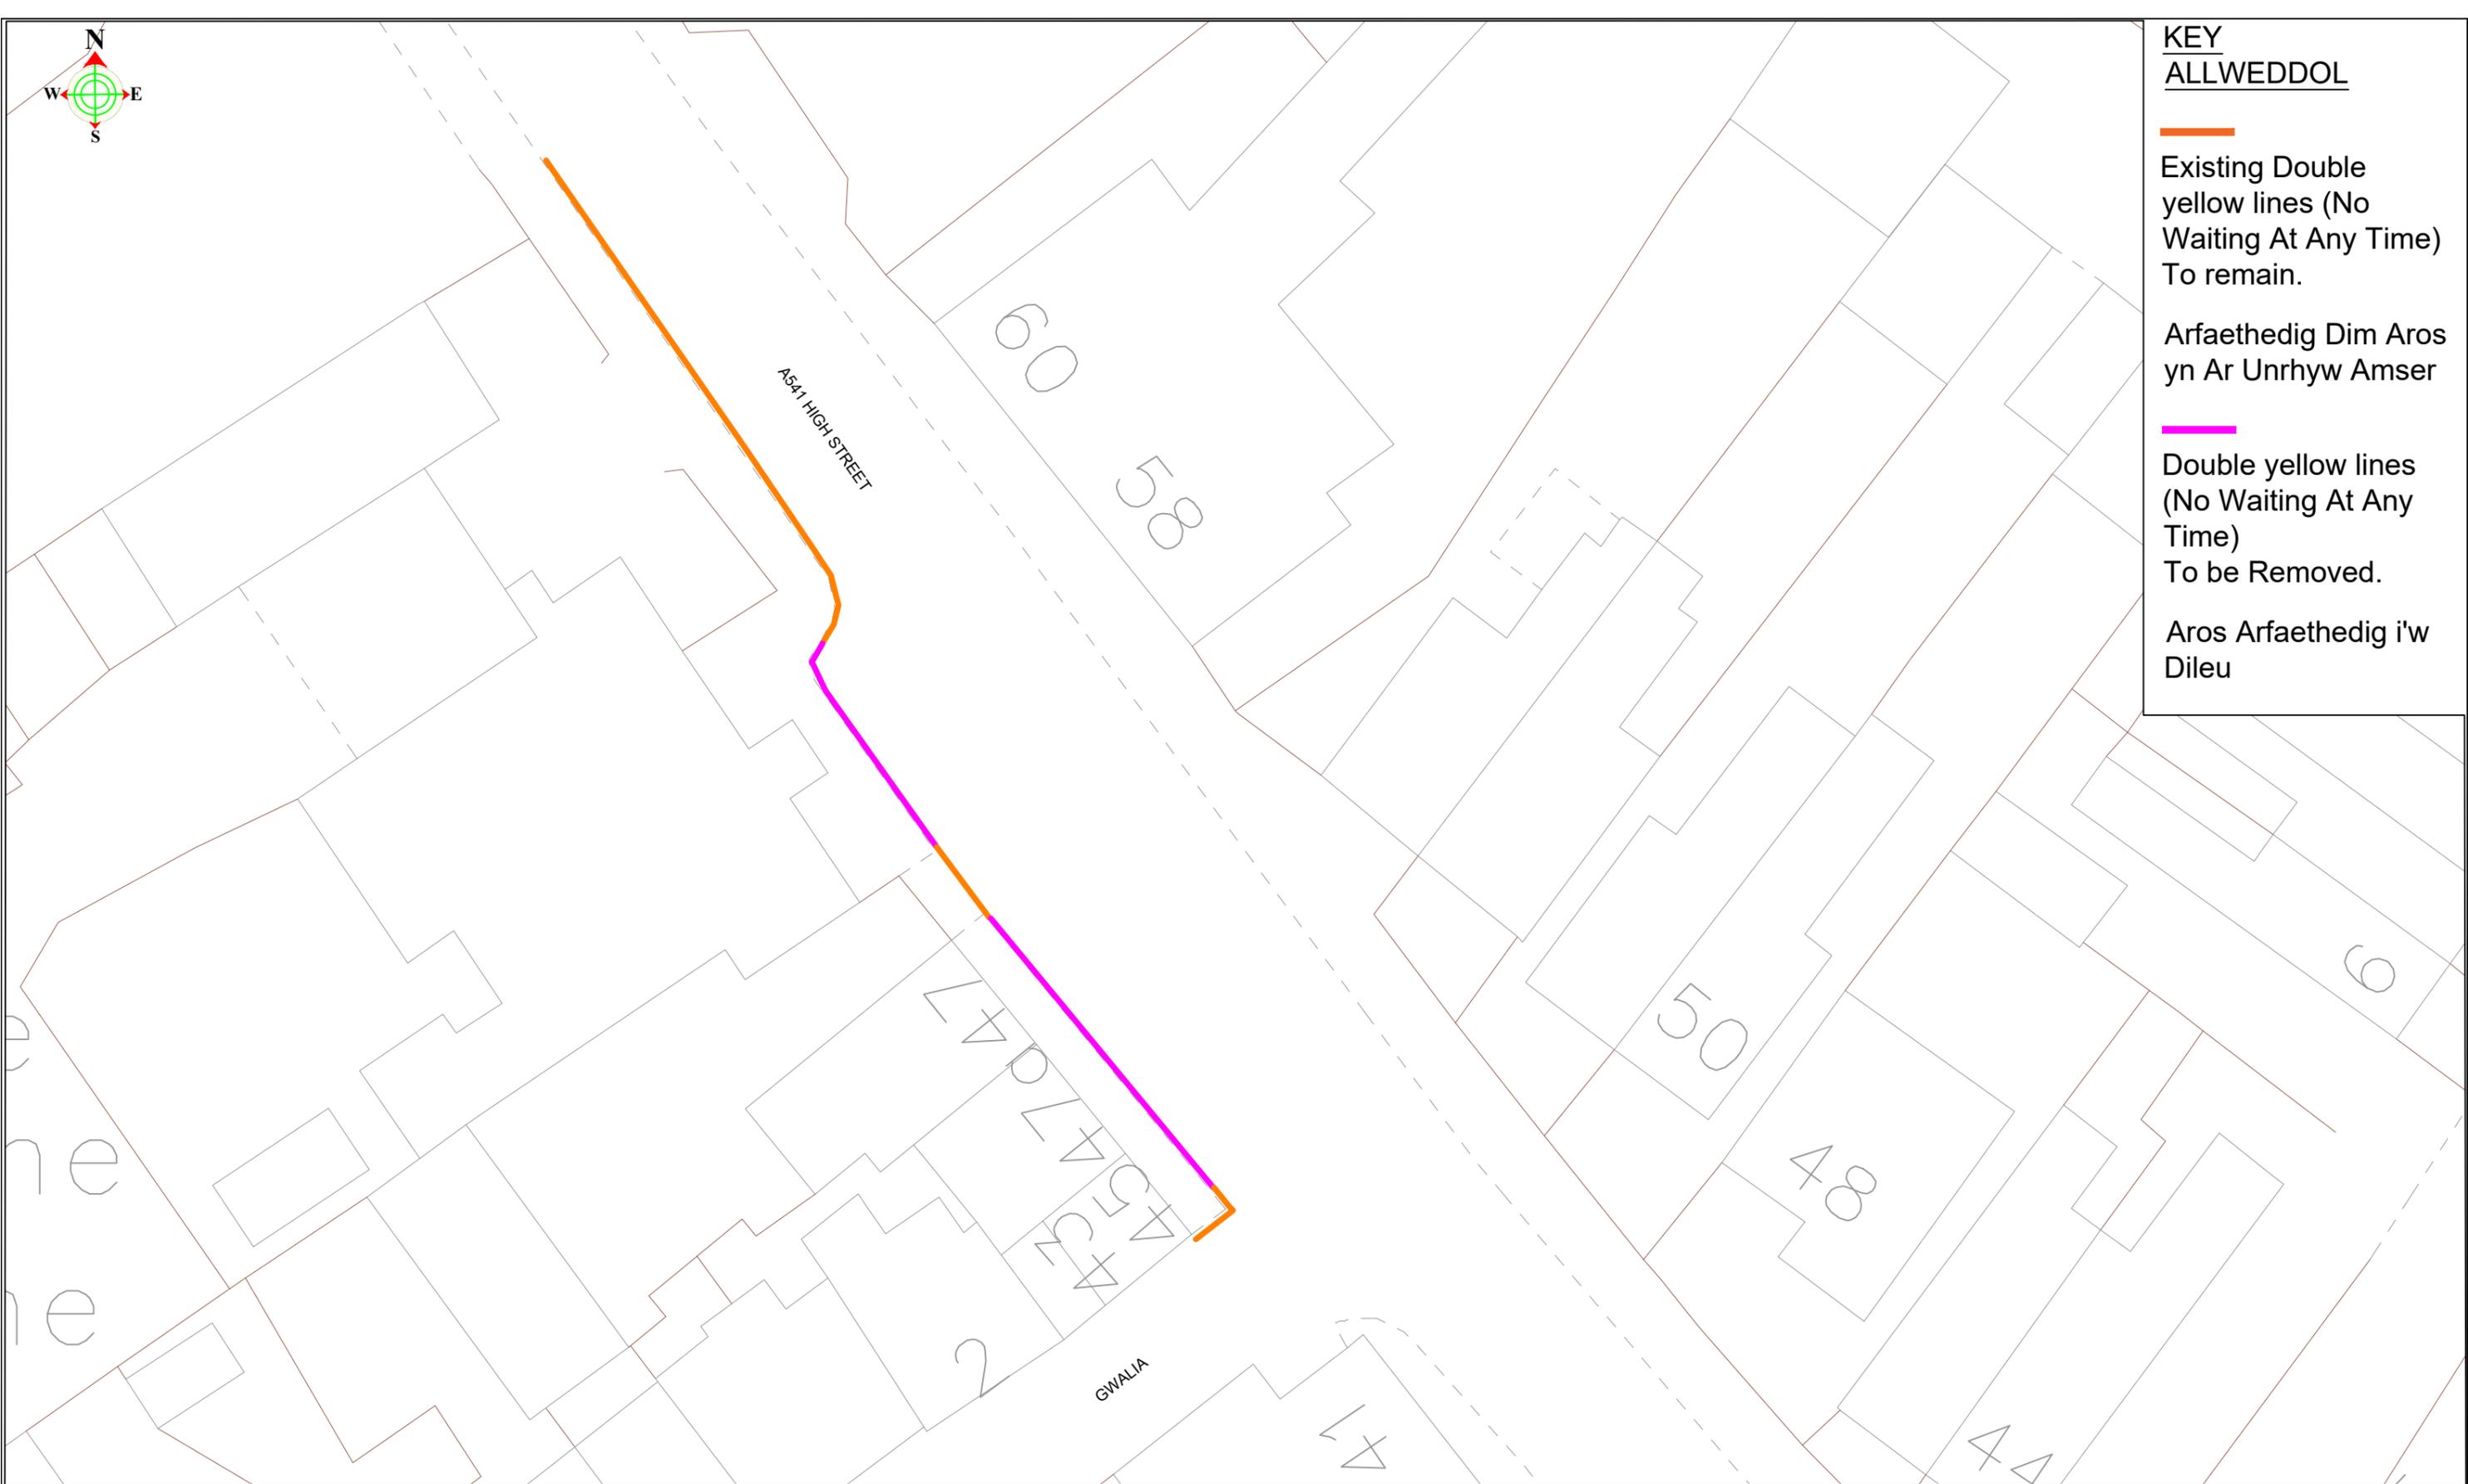

CYNGOR Sir y Flint
Flintshire
COUNTY COUNCIL

Katie Wilby
Chief Officer (Streetscene and Transportation).
Prif Swyddog (Gwasanaethau Stryda Thafnidiaeth).

County Hall, Mold, CH7 6NF
Neuadd y Sir, Yr Wyddgrug, CH7 6NF

STREETSCENE

This map is reproduced from Ordnance Survey material with the permission of Ordnance Survey on behalf of the Controller of Her Majesty's Stationery Office.
© Crown Copyright. Unauthorised reproduction infringes Crown Copyright and may lead to prosecution or civil proceedings.
Licence number 100023386. Flintshire County Council, 2018.

DRAWN BY:
NW

CHECKED BY:
RF

SCALE:
NTS @ A3

NAT. GRID REF:
300000
300000


PRELIMINARY	APPROVAL	CONSTRUCTION
AMENDMENTS:		DATE

A541 HIGH STREET AND GWALIA
CAERGWRLE

Waiting restrictions to be Removed
Aros Arfaethedig i'w Dileu

DRAWING NUMBER

HT/23/A541	101	C1
------------	-----	----

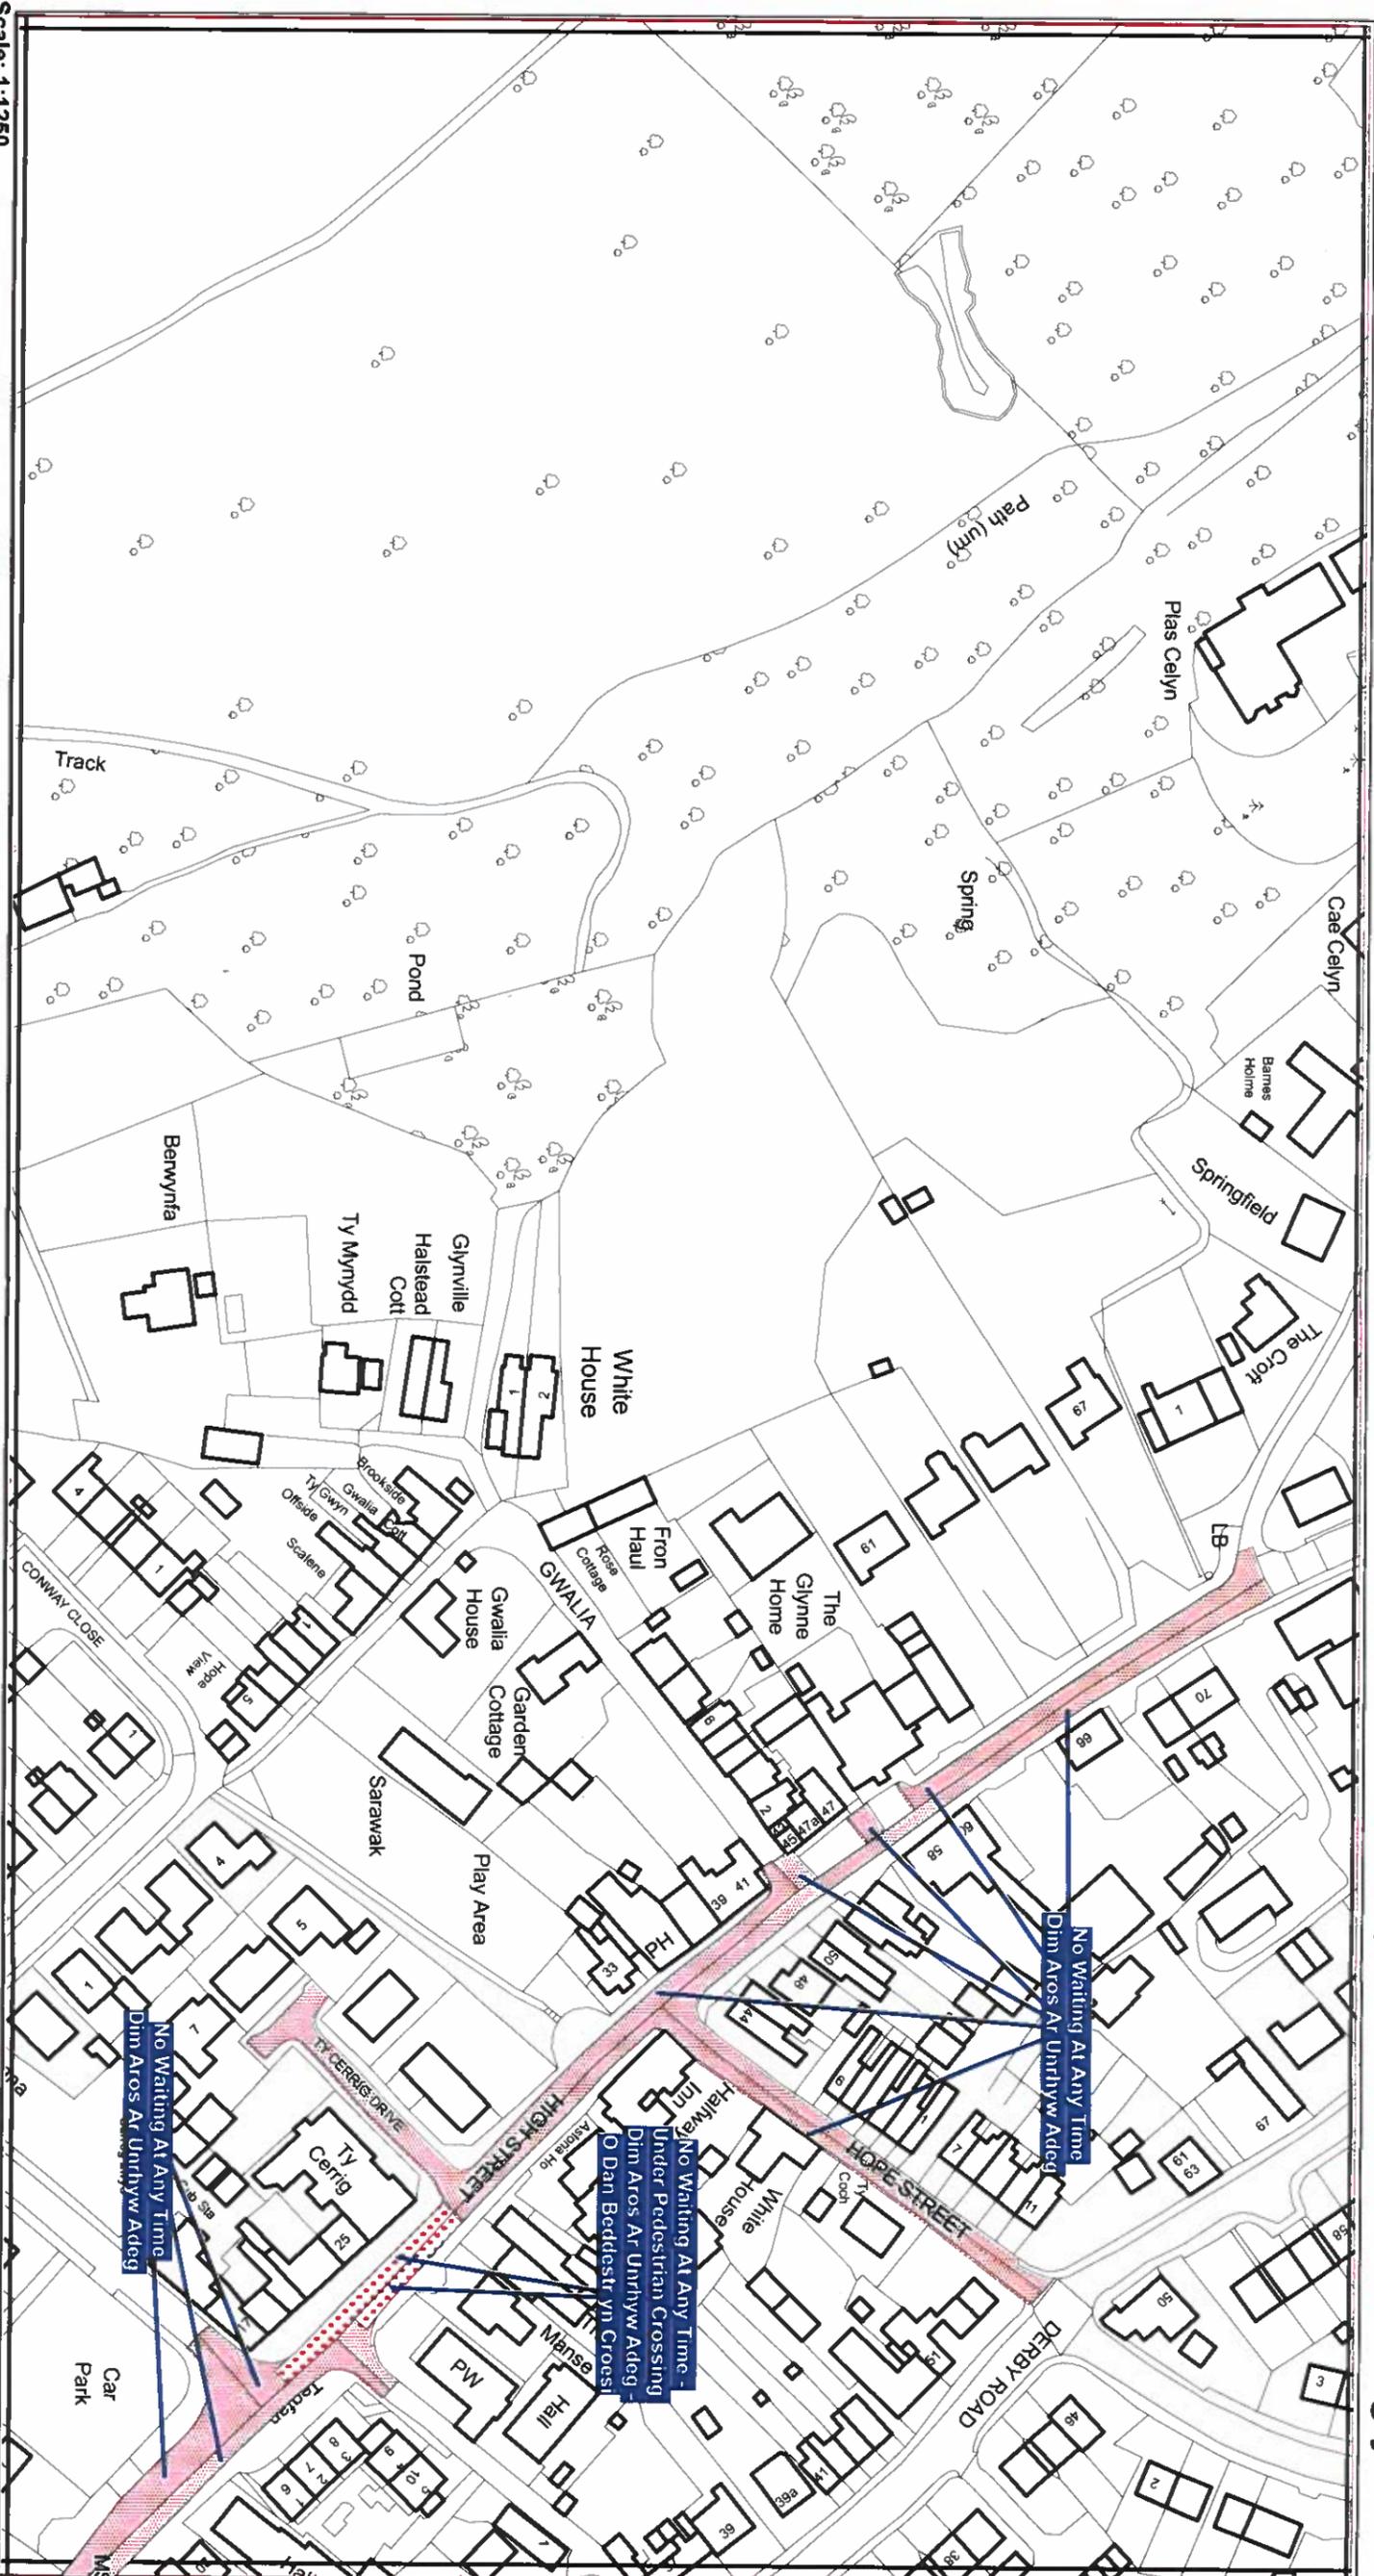

Scale: 1:1250
Graddfa: 1:1250

This map is reproduced from Ordnance Survey material with the permission of Ordnance Survey on behalf of the Controller of Her Majesty's Stationary Office © Crown Copyright. Unauthorised reproduction infringes Crown Copyright and may lead to prosecution or civil proceedings. Licence No. 100023386

Agyrhyrchir y map hwn o ddeunydd yr Ordnance Survey gyda chaniatâd yr Ordnance Survey ar ran Rheolwr Llyfrau Ei Mawrhydi © Hawffraint y Goron. Mae atgyrhyrchu heb ganiatâd yn torri hawffraint y Goron a gall hyn arwain at erlyniad neu achos sifil. Rhif trwydded 100023386

The Flintshire County Council

**(Prohibition and Restriction of Waiting and Loading and Parking Places)
(Civil Enforcement and Consolidation) (Amendment No 57) Order 2023**

**Gorchymyn Cyngor Sir Y Fflint
(Gwahardd a Chyfyngu Aros a Llwytho a Mannau Parcio)
(Gorfodi Sifil a Chyddyfnernthu) (Gwelliant 57) 2023**

Flintshire County Council
Environment Directorate
County Hall
Mold
CH7 6NF

Cyngor Sir Y Fflint
Cyfarwyddiaeth yr Amgylchedd
Neuadd Y Sir
Yr Wyddgrug
CH7 6NF