

Notice of Proposal

THE FLINTSHIRE COUNTY COUNCIL

SERVICE ROAD, CEFN Y BEDD

PROPOSED NO WAITING AT ANY TIME RESTRICTIONS.

Flintshire County Council propose to make an Order in exercise of its powers under the Road Traffic Regulation Act 1984, the Traffic Management Act 2004, Part IV of Schedule 9 and all other enabling powers, the effect of which will be to amend The Flintshire County Council (Prohibition and Restriction of Waiting and Loading and Parking Places) (Civil Enforcement and Consolidation) Order 2013, so as to introduce:


(a) No Waiting At Any Time restrictions:-

1. On sections of the small service road, which lies between the B5102 Llay Road junction, with the A541 Wrexham Road junction, Cefn Y Bedd

In all other respects the present provisions of the 'The Flintshire County Council (Prohibition and Restriction of Waiting and Loading and Parking Places) (Civil Enforcement and Consolidation) Order 2013' will remain in force.

A copy of the Notice, the proposed Order, plans showing the roads affected by the proposal and a statement of the Council's reasons for proposing to make the Order, may be inspected during normal opening hours at Flintshire Connects, Mold Library, Earl Road Mold CH7 1AP. The documents will also be available to be viewed on our website at www.Flintshire.gov.uk > Resident > Roads, Streets and Travel > Traffic Regulation Orders or you can request a copy of the documents by emailing Streetscene@flintshire.gov.uk or by calling 01352701234.

Objections to the proposed Order, together with the grounds on which they are made, should be sent in writing to the undersigned by Friday 15th December 2023 or by emailing transportstrategyconsultation@flintshire.gov.uk quoting reference SS/TRO/JB/58.

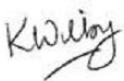

Katie Wilby,
Chief Officer (Streetscene and Transportation),
County Hall,
Mold,
Flintshire.
CH7 6NR.
Friday 24th November 2023.

THE FLINTSHIRE COUNTY COUNCIL

SERVICE ROAD, CEFN Y BEDD

(PROHIBITION AND RESTRICTION OF WAITING

AND LOADING AND PARKING PLACES)

(CIVIL ENFORCEMENT AND CONSOLIDATION) (AMENDMENT

NO. 58) ORDER 202-

Katie Wilby,
Chief Officer (Streetscene & Transportation),
County Hall,
Mold,
Flintshire,
CH7 6NF

THE FLINTSHIRE COUNTY COUNCIL
SERVICE ROAD, CEFN Y BEDD
(PROHIBITION AND RESTRICTION OF WAITING
AND LOADING AND PARKING PLACES)

(CIVIL ENFORCEMENT AND CONSOLIDATION) (AMENDMENT NO. 58) ORDER 202-

Flintshire County Council in exercise of its powers under sections 1 (1), 2 (1)(2), 4 (2)(3) and Part IV of Schedule 9 of the Road Traffic Regulation Act 1984 (“the Act of 1984”) as amended, the Traffic Management Act 2004 (“the 2004 Act”) and of all other enabling powers and after consultation with the Chief Officer of Police in accordance with Part III of Schedule 9 to the Act of 1984, hereby makes the following Order:-

SECTION 1 – PRELIMINARY

Citation and commencement

1. This Order shall come into operation on the XXth XXX 202- and may be cited as The Flintshire County Council SERVICE ROAD, CEFN Y BEDD (Prohibition and Restriction of Waiting and Loading and Parking Places) (Civil Enforcement and Consolidation) (Amendment No. 58) Order 202-
2. With effect from the date set out in Article 1 above, Map Schedule AZ125 Sheet Revision No: 1 referred to in the Schedule to this Order, is incorporated into The Flintshire County Council (Prohibition and Restriction of Waiting and Loading and Parking Places) (Civil Enforcement and Consolidation) Order 2013..
3. The interpretation Act 1978 shall apply for the interpretation on this Order as it applies for the interpretation of an Act of Parliament
4. In this Order, except where otherwise stated, any reference to a numbered Article or Schedule is a reference to the Article or Schedule bearing that number and any reference to a plan is reference to a plan incorporated into this order.

SCHEDULE
No Waiting At Any Time restrictions
CEFN Y BEDD

Road Name	Map Schedule	Sheet Revision
Service Road	AZ125	1

THE COMMON SEAL of)
FLINTSHIRE COUNTY COUNCIL)
was hereunto affixed)
this xxth day of xxxx 202-)
in the presence of:-)

CHAIRMAN

CHIEF OFFICER (GOVERNANCE)

LEGAL SERVICES MANAGER

SENIOR SOLICITOR

THE FLINTSHIRE COUNTY COUNCIL

SERVICE ROAD, CEFN Y BEDD

PROPOSED NO WAITING AT ANY TIME RESTRICTIONS.

Statement of Reasons for Proposing to Make the Order

Flintshire County Council propose to introduce No Waiting at Any Time restrictions (Double yellow lines) on sections of the small the service road which lies between the B5102 Llay Road junction, with the A541 Wrexham Road junction, Cefn Y Bedd.

The Introduction of the proposed restrictions, will ensure access is maintained, prevent obstructive parking, maintain visibility at the junctions and to ensure that the accesses in and out of the service road are not obstructed by parked vehicles.

The County Council continues its responsibility to consider the provision of convenient and safe movement of motor vehicles and other traffic, and the proposed measures are aimed at ensuring that danger is minimised to all road users.

The proposals are detailed in the Public Notice and in the proposed Order




Katie Wilby,
Chief Officer (Streetscene and Transportation),
County Hall,
Mold,
Flintshire.
CH7 6NR.

Friday 24th November 2023.

AREA CODE:AZ125
COD ARDAL:AZ125



Sheet Revision No: 1
Rhif Adolgiad Y Ddalen: 1
Sheet active from: XX XXXX 202X
Dalen yn weithredol o: XX XXXX 202X

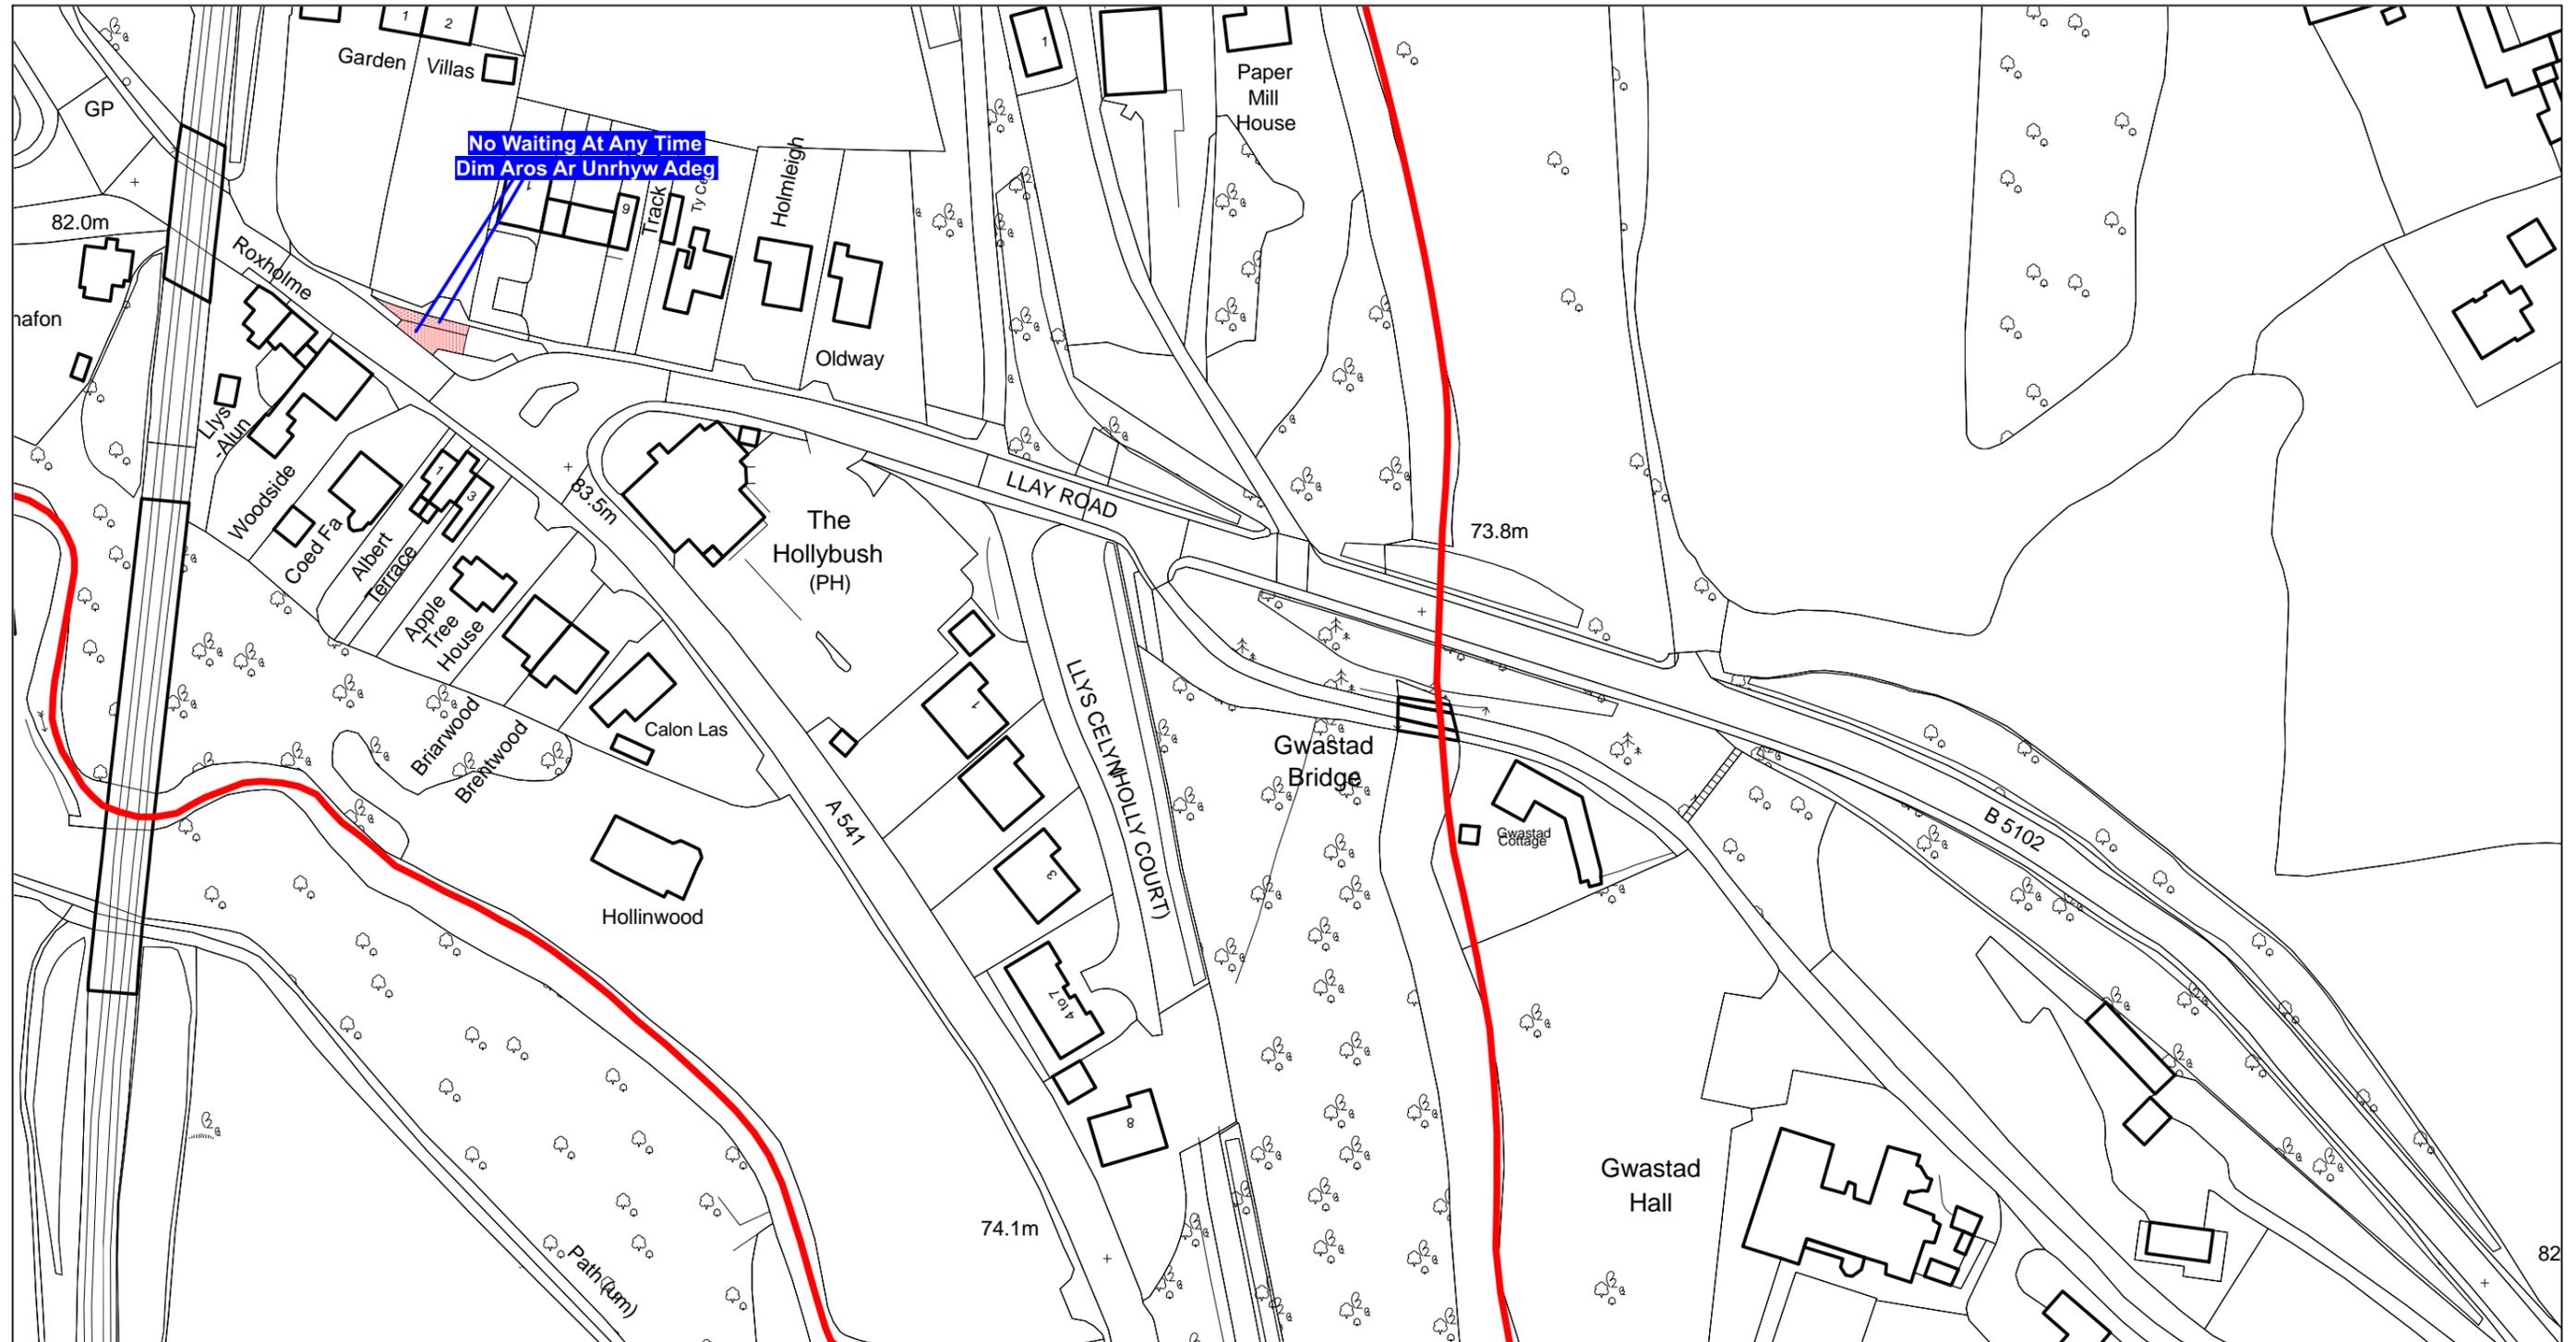

Scale: 1:1250

Graddfa: 1:1250

This map is reproduced from Ordnance Survey material with the permission of Ordnance Survey on behalf of the Controller of Her Majesty's Stationary Office ©Crown Copyright. Unauthorised reproduction infringes Crown Copyright and may lead to prosecution or civil proceedings. Licence No. 100023386

The Flintshire County Council
(Prohibition and Restriction of Waiting and Loading and Parking Places)
(Civil Enforcement and Consolidation) (Amendment No 58) Order 202X

Flintshire County Council
Environment Directorate
County Hall
Mold
CH7 6NF

Atgynhychir y map hwn o ddeunydd yr Ordnance Survey gyda chaniatad yr Ordnance Survey ar ran Rheolwr Llyfrfa Ei Mawrhydi ©Hawlfraint y Goron. Mae atgynhychu heb ganiatad yn torri hawlfraint y Goron a gall hyn arwain at erlyniad neu achos sifil. Rhif trwydded 100023386

Gorchymyn Cyngor Sir Y Fflint
(Gwahardd a Chyfyngu Aros a Llwytho a Mannau Parcio)
(Gorfodi Sifil a Chydygyfnerthu) (Gwelliant 58) 202X

Cyngor Sir Y Fflint
Cyfarwyddiaeth yr Amgylchedd
Neuadd Y Sir
Yr Wyddgrug
CH7 6NF



KEY

- Dim Aros Ar Unrhyw Adeg
- No Waiting at Any Time (Double Yellow Lines).




Sir y Fflint
Flintshire
COUNTY COUNCIL

Katie Wilby
Chief Officer (Streetscene and Transportation).
Prif Swyddog (Gwasanaethau Stryda Thafnidiaeth).

County Hall, Mold, CH7 6NF
Neuadd y Sir, Yr Wyddgrug. CH7 6NF

Streetscene

This map is reproduced from Ordnance Survey material with the permission of Ordnance Survey on behalf of the Controller of Her Majesty's Stationery Office.
© Crown Copyright. Unauthorised reproduction infringes Crown Copyright and may lead to prosecution or civil proceedings.
Licence number 100023386. Flintshire County Council, 2018.

DRAWN BY:
NGW

CHECKED BY:
AS

SCALE:
1: NTS @ A3

NAT. GRID REF:
328427
369869

PRELIMINARY	APPROVAL	CONSTRUCTION
AMENDMENTS:		DATE

Service Road near junction with A541 Wrexham Road and B5102 Llay Road
Cefn - y - Bedd

Dim Aros Ar Unrhyw Adeg
Proposed Waiting Restrictions
(Sheet 1 of 1)

DRAWING NUMBER

HT/23/SRD	201	P1
-----------	-----	----