

## Notice of Proposal

### CASTLE PARK INDUSTRIAL ESTATE, FLINT

#### PROPOSED PROHIBITION OF WAITING AT ANY TIME

Flintshire County Council propose to make an Order in exercise of its powers under the Road Traffic Regulation Act 1984, the Traffic Management Act 2004, Part IV of Schedule 9 and all other enabling powers, the effect of which will be to amend The Flintshire County Council (Prohibition and Restriction of Waiting and Loading and Parking Places) (Civil Enforcement and Consolidation) Order 2013, so as to introduce:-

1. 'No Waiting at Any Time'
  - a. At the junction of Unnamed Road 1, with Castle Park Industrial Estate Service Road.
  - b. On the south western side of the Castle Park Industrial Estate Service Road.
  - c. At the junction of Castle Park Industrial Estate Service Road with Unnamed Road 2.

In all other respects the present provisions of the 'The Flintshire County Council (Prohibition and Restriction of Waiting and Loading and Parking Places) (Civil Enforcement and Consolidation) Order 2013' will remain in force.

A copy of the Notice, the proposed Order, plans showing the roads affected by the proposal and a statement of the Council's reasons for proposing to make the Order, may be inspected during normal opening hours at Flintshire County Council, Flint County Offices, Chapel Street, Flint, CH6 5BD. The documents will also be available to be viewed on our website at [www.Flintshire.gov.uk](http://www.Flintshire.gov.uk) > Resident > Roads, Streets and Travel > Traffic Regulation Orders or you can request a copy of the documents by emailing [Streetscene@flintshire.gov.uk](mailto:Streetscene@flintshire.gov.uk) or by calling 01352701234.

Objections to the proposed Order, together with the grounds on which they are made, should be sent in writing to the undersigned by Friday 22nd March 2024 or by emailing [transportstrategyconsultation@flintshire.gov.uk](mailto:transportstrategyconsultation@flintshire.gov.uk) quoting reference SS/TRO/JB/61



---

Katie Wilby,  
Chief Officer (Streetscene and Transportation),  
County Hall,  
Mold,  
Flintshire.  
CH7 6NR.  
Friday 1st March 2024.

---

**THE FLINTSHIRE COUNTY COUNCIL  
CASTLE PARK INDUSTRIAL ESTATE, FLINT  
(PROHIBITION AND RESTRICTION OF WAITING  
AND LOADING AND PARKING PLACES)  
(CIVIL ENFORCEMENT AND CONSOLIDATION) (AMENDMENT  
NO. 61) ORDER 202-**

---

**Katie Wilby,  
Chief Officer (Streetscene & Transportation),  
County Hall,  
Mold,  
Flintshire,  
CH7 6NF**

**THE FLINTSHIRE COUNTY COUNCIL**  
**CASTLE PARK INDUSTRIAL ESTATE, FLINT**  
**(PROHIBITION AND RESTRICTION OF WAITING**  
**AND LOADING AND PARKING PLACES)**

**(CIVIL ENFORCEMENT AND CONSOLIDATION) (AMENDMENT NO. 61) ORDER 202-**

Flintshire County Council in exercise of its powers under sections 1 (1), 2 (1)(2), 4 (2)(3) and Part IV of Schedule 9 of the Road Traffic Regulation Act 1984 (“the Act of 1984”) as amended, the Traffic Management Act 2004 (“the 2004 Act”) and of all other enabling powers and after consultation with the Chief Officer of Police in accordance with Part III of Schedule 9 to the Act of 1984, hereby makes the following Order:-

**SECTION 1 – PRELIMINARY**

**Citation and commencement**

1. This Order shall come into operation on the XX<sup>th</sup> XXX 202- and may be cited as The Flintshire County Council, Castle Park Industrial Estate, Flint, (Prohibition and Restriction of Waiting and Loading and Parking Places) (Civil Enforcement and Consolidation) (Amendment No. 61) Order 202-
2. With effect from the date set out in Article 1 above, Map Schedules AL57 Sheet Revision No: 2, replaces Map Schedules AL57 Sheet Revision No: 1 respectively and all other map schedules together with the before mentioned map schedules and plans referred to in the Schedules to this Order are incorporated into The Flintshire County Council (Prohibition and Restriction of Waiting and Loading and Parking Places) (Civil Enforcement and Consolidation) Order 2013.
3. The interpretation Act 1978 shall apply for the interpretation on this Order as it applies for the interpretation of an Act of Parliament
4. In this Order, except where otherwise stated, any reference to a numbered Article or Schedule is a reference to the Article or Schedule bearing that number and any reference to a plan is reference to a plan incorporated into this order.

**SCHEDULE**

**No Waiting at Any Time**

**Castle Park Industrial Estate, Flint**

Road Name	Map Schedule	Sheet Revision
Castle Park Industrial Estate	AL56	1
	AL57	4 (which revokes revision Sheet 1 from the 2013 Order

**THE COMMON SEAL** of )  
**FLINTSHIRE COUNTY COUNCIL** )  
was hereunto affixed )  
this xx<sup>th</sup> day of xxxx 202- )  
in the presence of:- )

**CHAIRMAN**

**CHIEF OFFICER (GOVERNANCE)**

**LEGAL SERVICES MANAGER**

**SENIOR SOLICITOR**

# CASTLE PARK INDUSTRIAL ESTATE, FLINT

## PROPOSED PROHIBITION OF WAITING AT ANY TIME

### Statement of Reasons for Proposing to Make the Order

Flintshire County Council propose to introduce No Waiting at Any Time restrictions (double yellow line), in the roads as listed above.

The Introduction of the No Waiting at Any Time restrictions, will improve pedestrian and cyclist safety through the removal of parked vehicles at key locations, whilst reducing congestion and improving traffic flow.

In the interests of road safety, the proposals are necessary to avoid danger to people or other traffic using the road or preventing danger arising.


**The proposals are detailed in the Public Notice and in the proposed Order**



---

Katie Wilby,  
Chief Officer (Streetscene and Transportation),  
County Hall,  
Mold,  
Flintshire.  
CH7 6NR.  
Friday 01<sup>st</sup> March 2024.

AREA CODE:AL56  
COD ARDAL:AL56

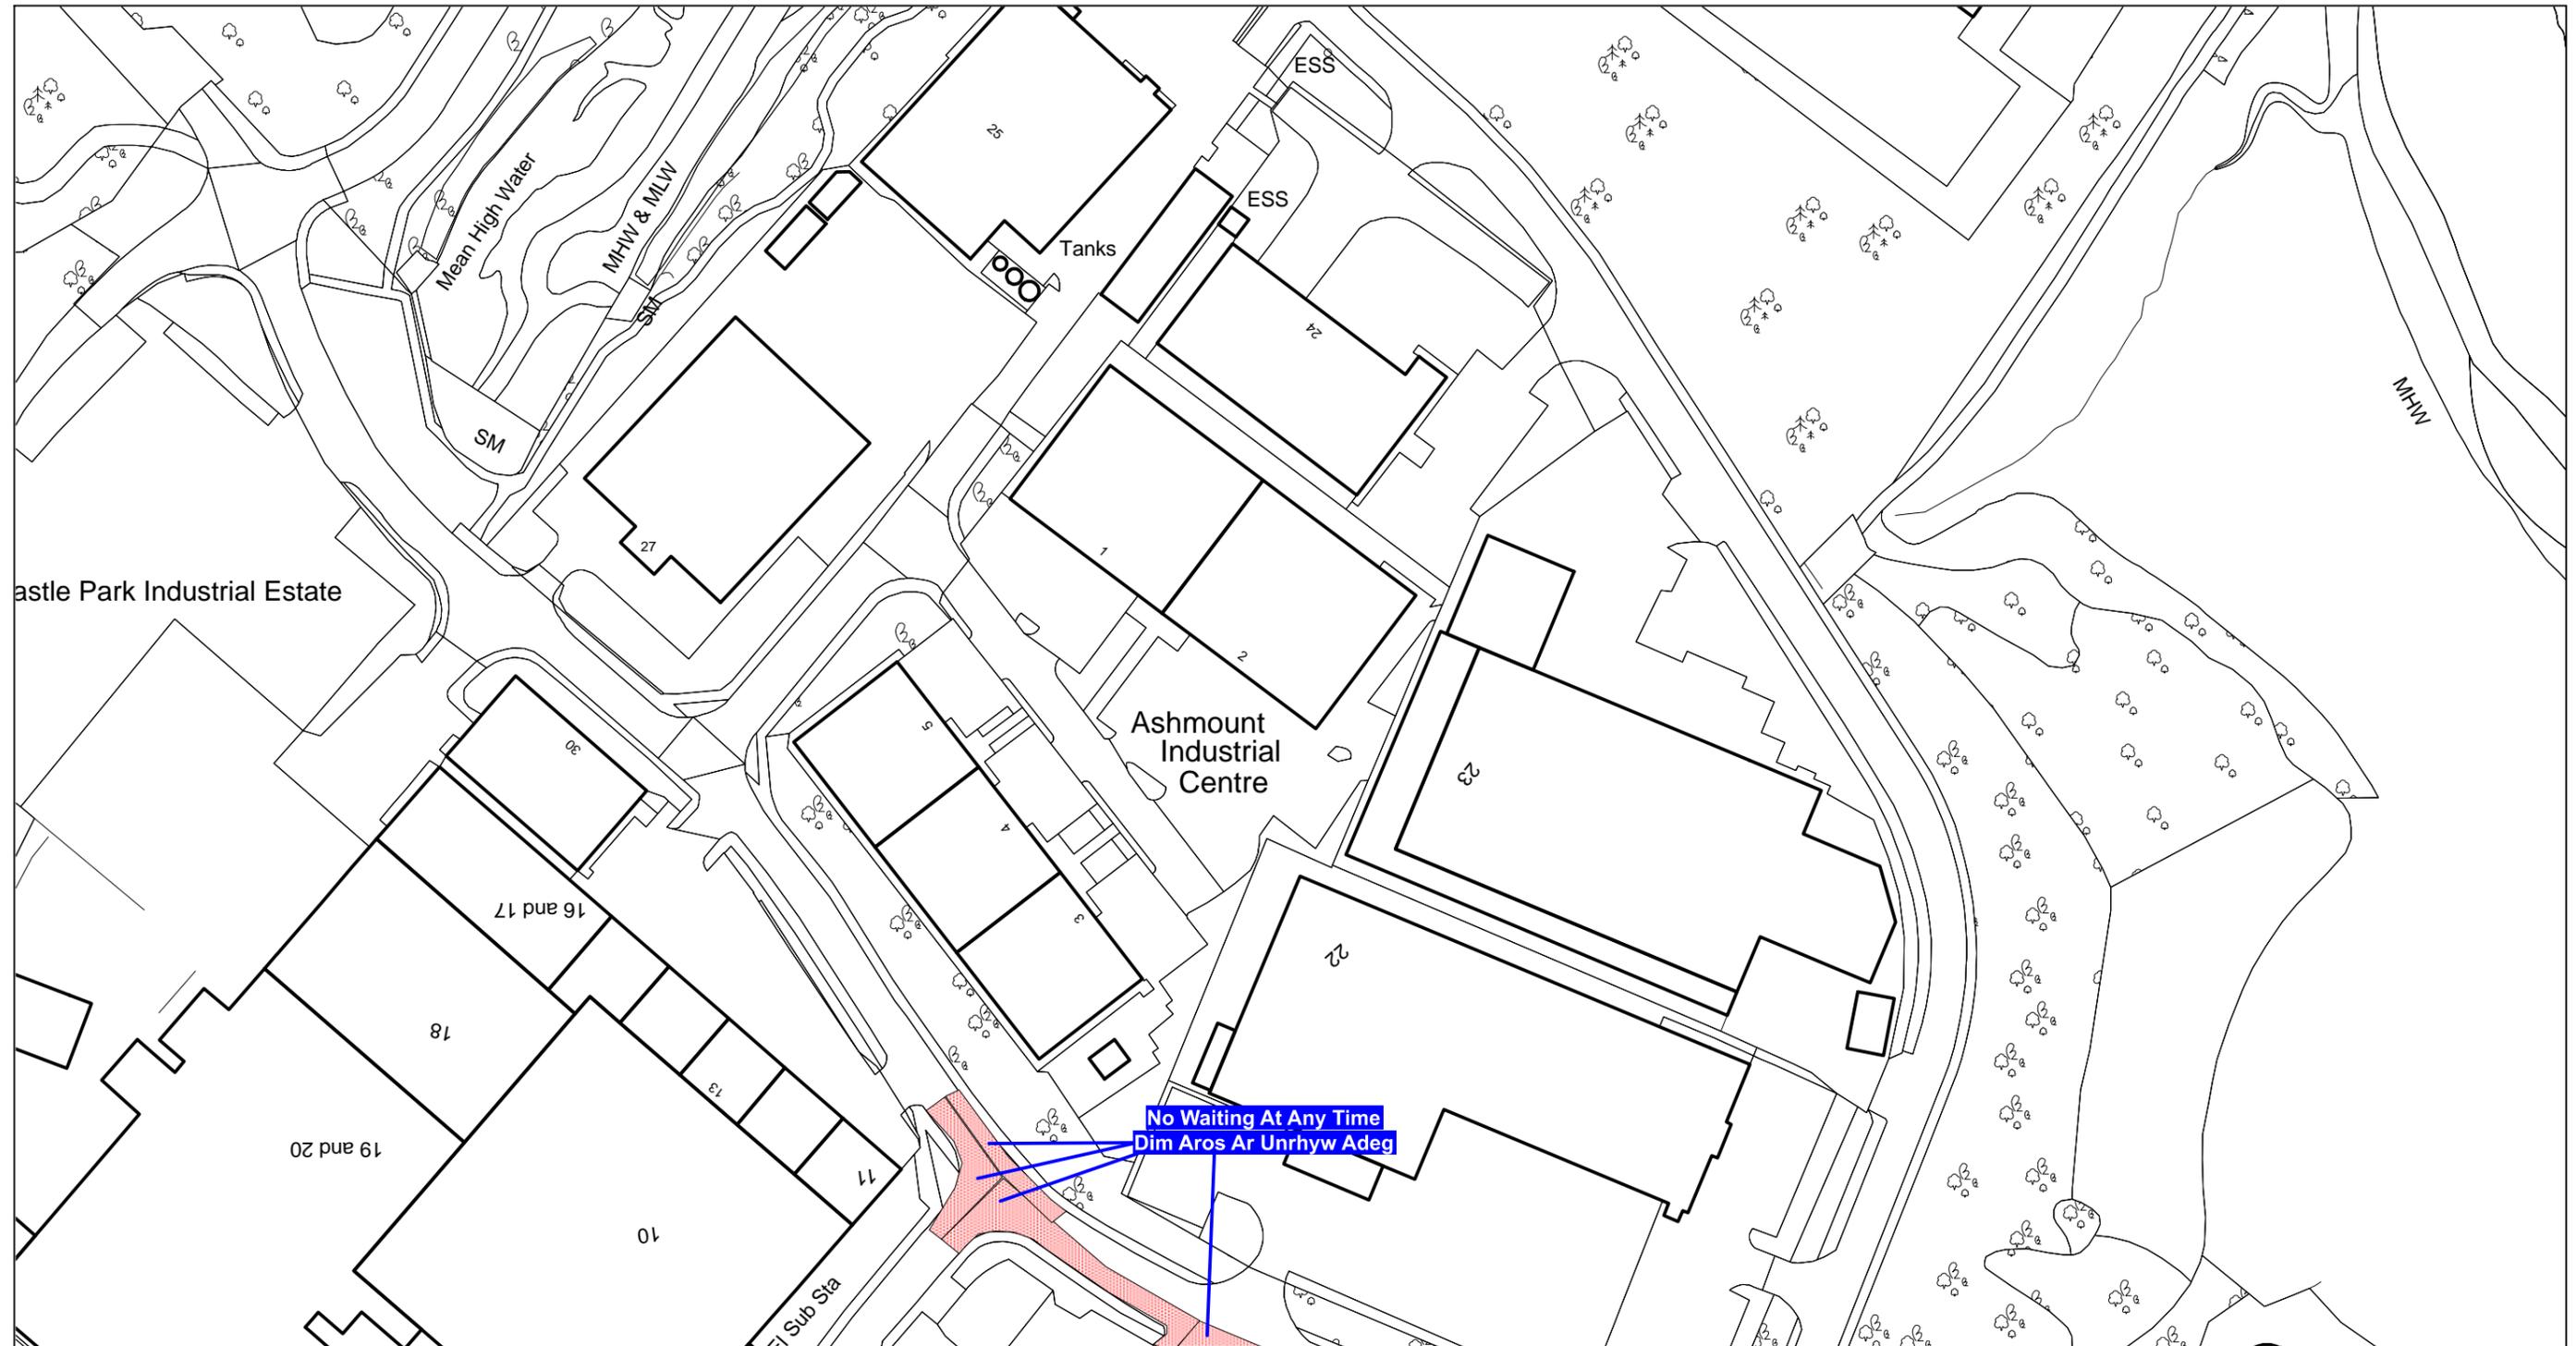

Scale: 1:1250  
Graddfa: 1:1250

This map is reproduced from Ordnance Survey material with the permission of Ordnance Survey on behalf of the Controller of Her Majesty's Stationary Office ©Crown Copyright. Unauthorised reproduction infringes Crown Copyright and may lead to prosecution or civil proceedings. Licence No. 100023386


**The Flintshire County Council**  
**(Prohibition and Restriction of Waiting and Loading and Parking Places)**  
**(Civil Enforcement and Consolidation) (Amendment 61) Order 202x**

Flintshire County Council  
Environment Directorate  
County Hall  
Mold  
CH7 6NF

Atgynhychir y map hwn o ddeunydd yr Ordnance Survey gyda chaniatod yr Ordnance Survey ar ran Rheolwr Llyfrfa Ei Mawrhydi ©Hawlfraint y Goron. Mae atgynhychu heb ganiatod yn torri hawlfraint y Goron a gall hyn arwain at erlyniad neu achos sifil. Rhif trwydded 100023386

**Gorchymyn Cyngor Sir Y Fflint**  
**(Gwahardd a Chyfyngu Aros a Llwytho a Mannau Parcio)**  
**(Gorfodi Sifil a Chydygyfnerthu) (Gwelliant 61) 202x**

Cyngor Sir Y Fflint  
Cyfarwyddiaeth yr Amgylchedd  
Neuadd Y Sir  
Yr Wyddgrug  
CH7 6NF

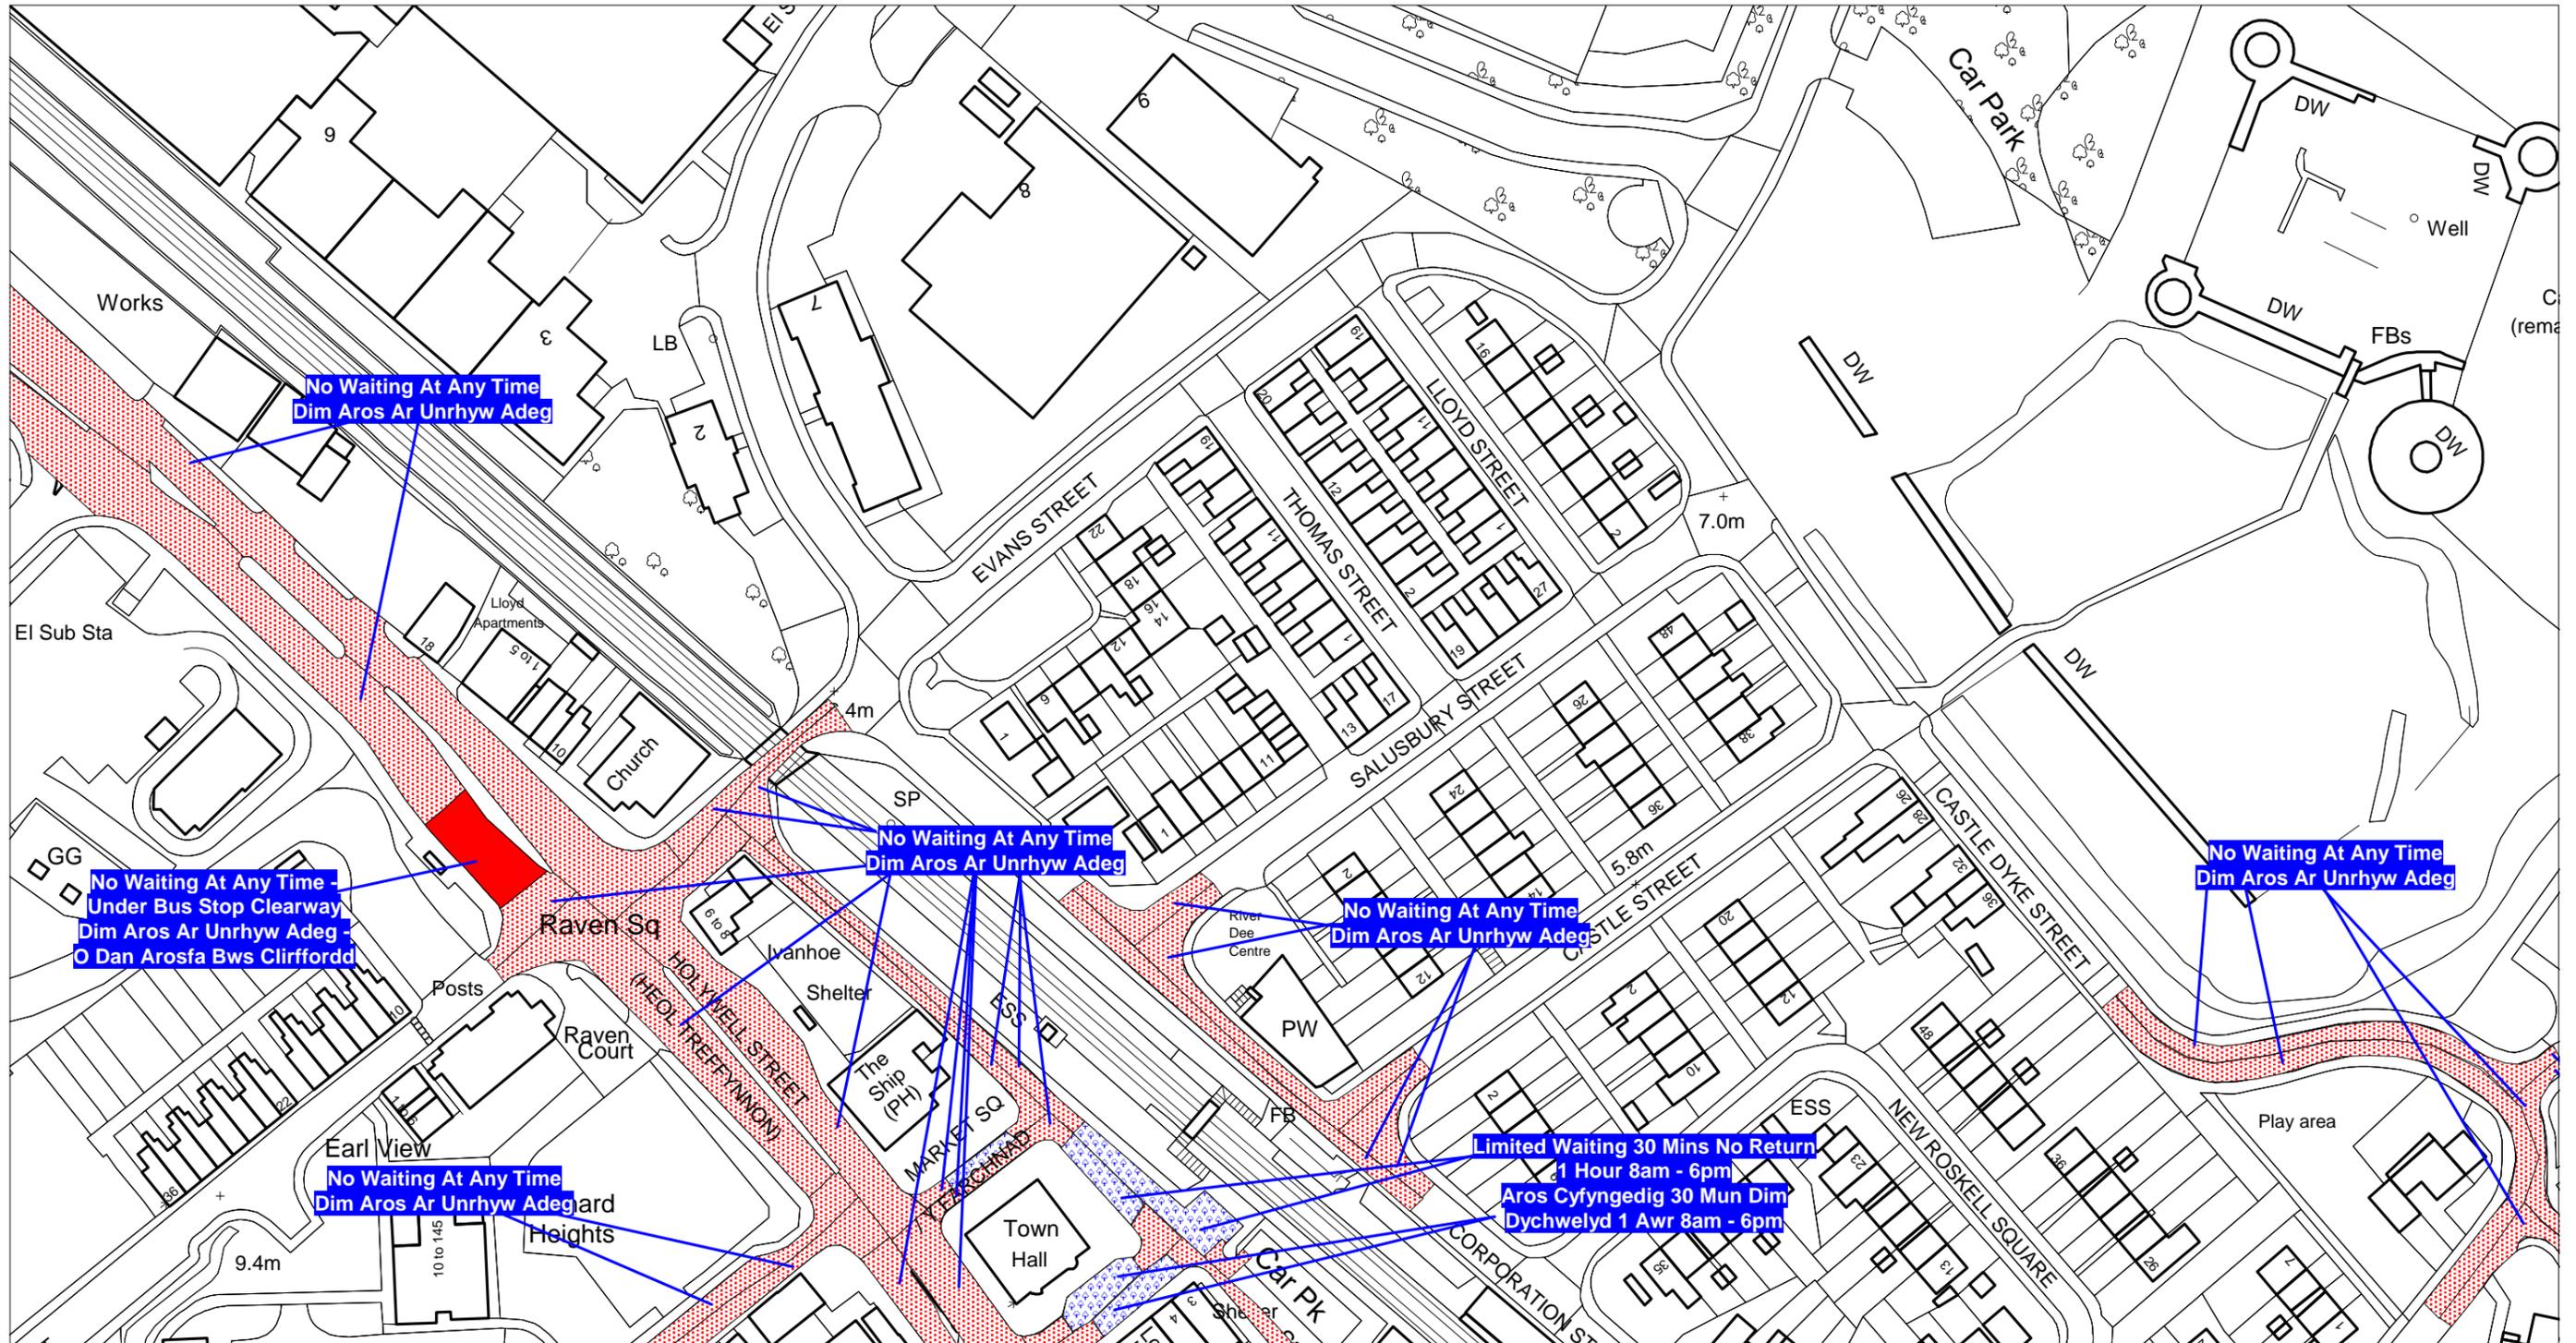

Scale: 1:1250  
Graddfa: 1:1250

This map is reproduced from Ordnance Survey material with the permission of Ordnance Survey on behalf of the Controller of Her Majesty's Stationary Office ©Crown Copyright. Unauthorised reproduction infringes Crown Copyright and may lead to prosecution or civil proceedings. Licence No. 100023386


Atgynhychir y map hwn o ddeunydd yr Ordnance Survey gyda chaniatad yr Ordnance Survey ar ran Rheolwr Llyfrfa Ei Mawrhydi ©Hawlfraint y Goron. Mae atgynhychu heb ganiatad yn torri hawlfraint y Goron a gall hyn arwain at erlyniad neu achos sifil. Rhif trwydded 100023386

**The Flintshire County Council**  
**(Prohibition and Restriction of Waiting and Loading and Parking Places)**  
**(Civil Enforcement and Consolidation) (Amendment No 39) Order 2020**

**Gorchymyn Cyngor Sir Y Fflint**  
**(Gwahardd a Chyfyngu Aros a Llwytho a Mannau Parcio)**  
**(Gorfodi Sifil a Chydyfnerthu) (Gwelliant 39) 2020**

Flintshire County Council  
Environment Directorate  
County Hall  
Mold  
CH7 6NF

Cyngor Sir Y Fflint  
Cyfarwyddiaeth yr Amgylchedd  
Neuadd Y Sir  
Yr Wyddgrug  
CH7 6NF

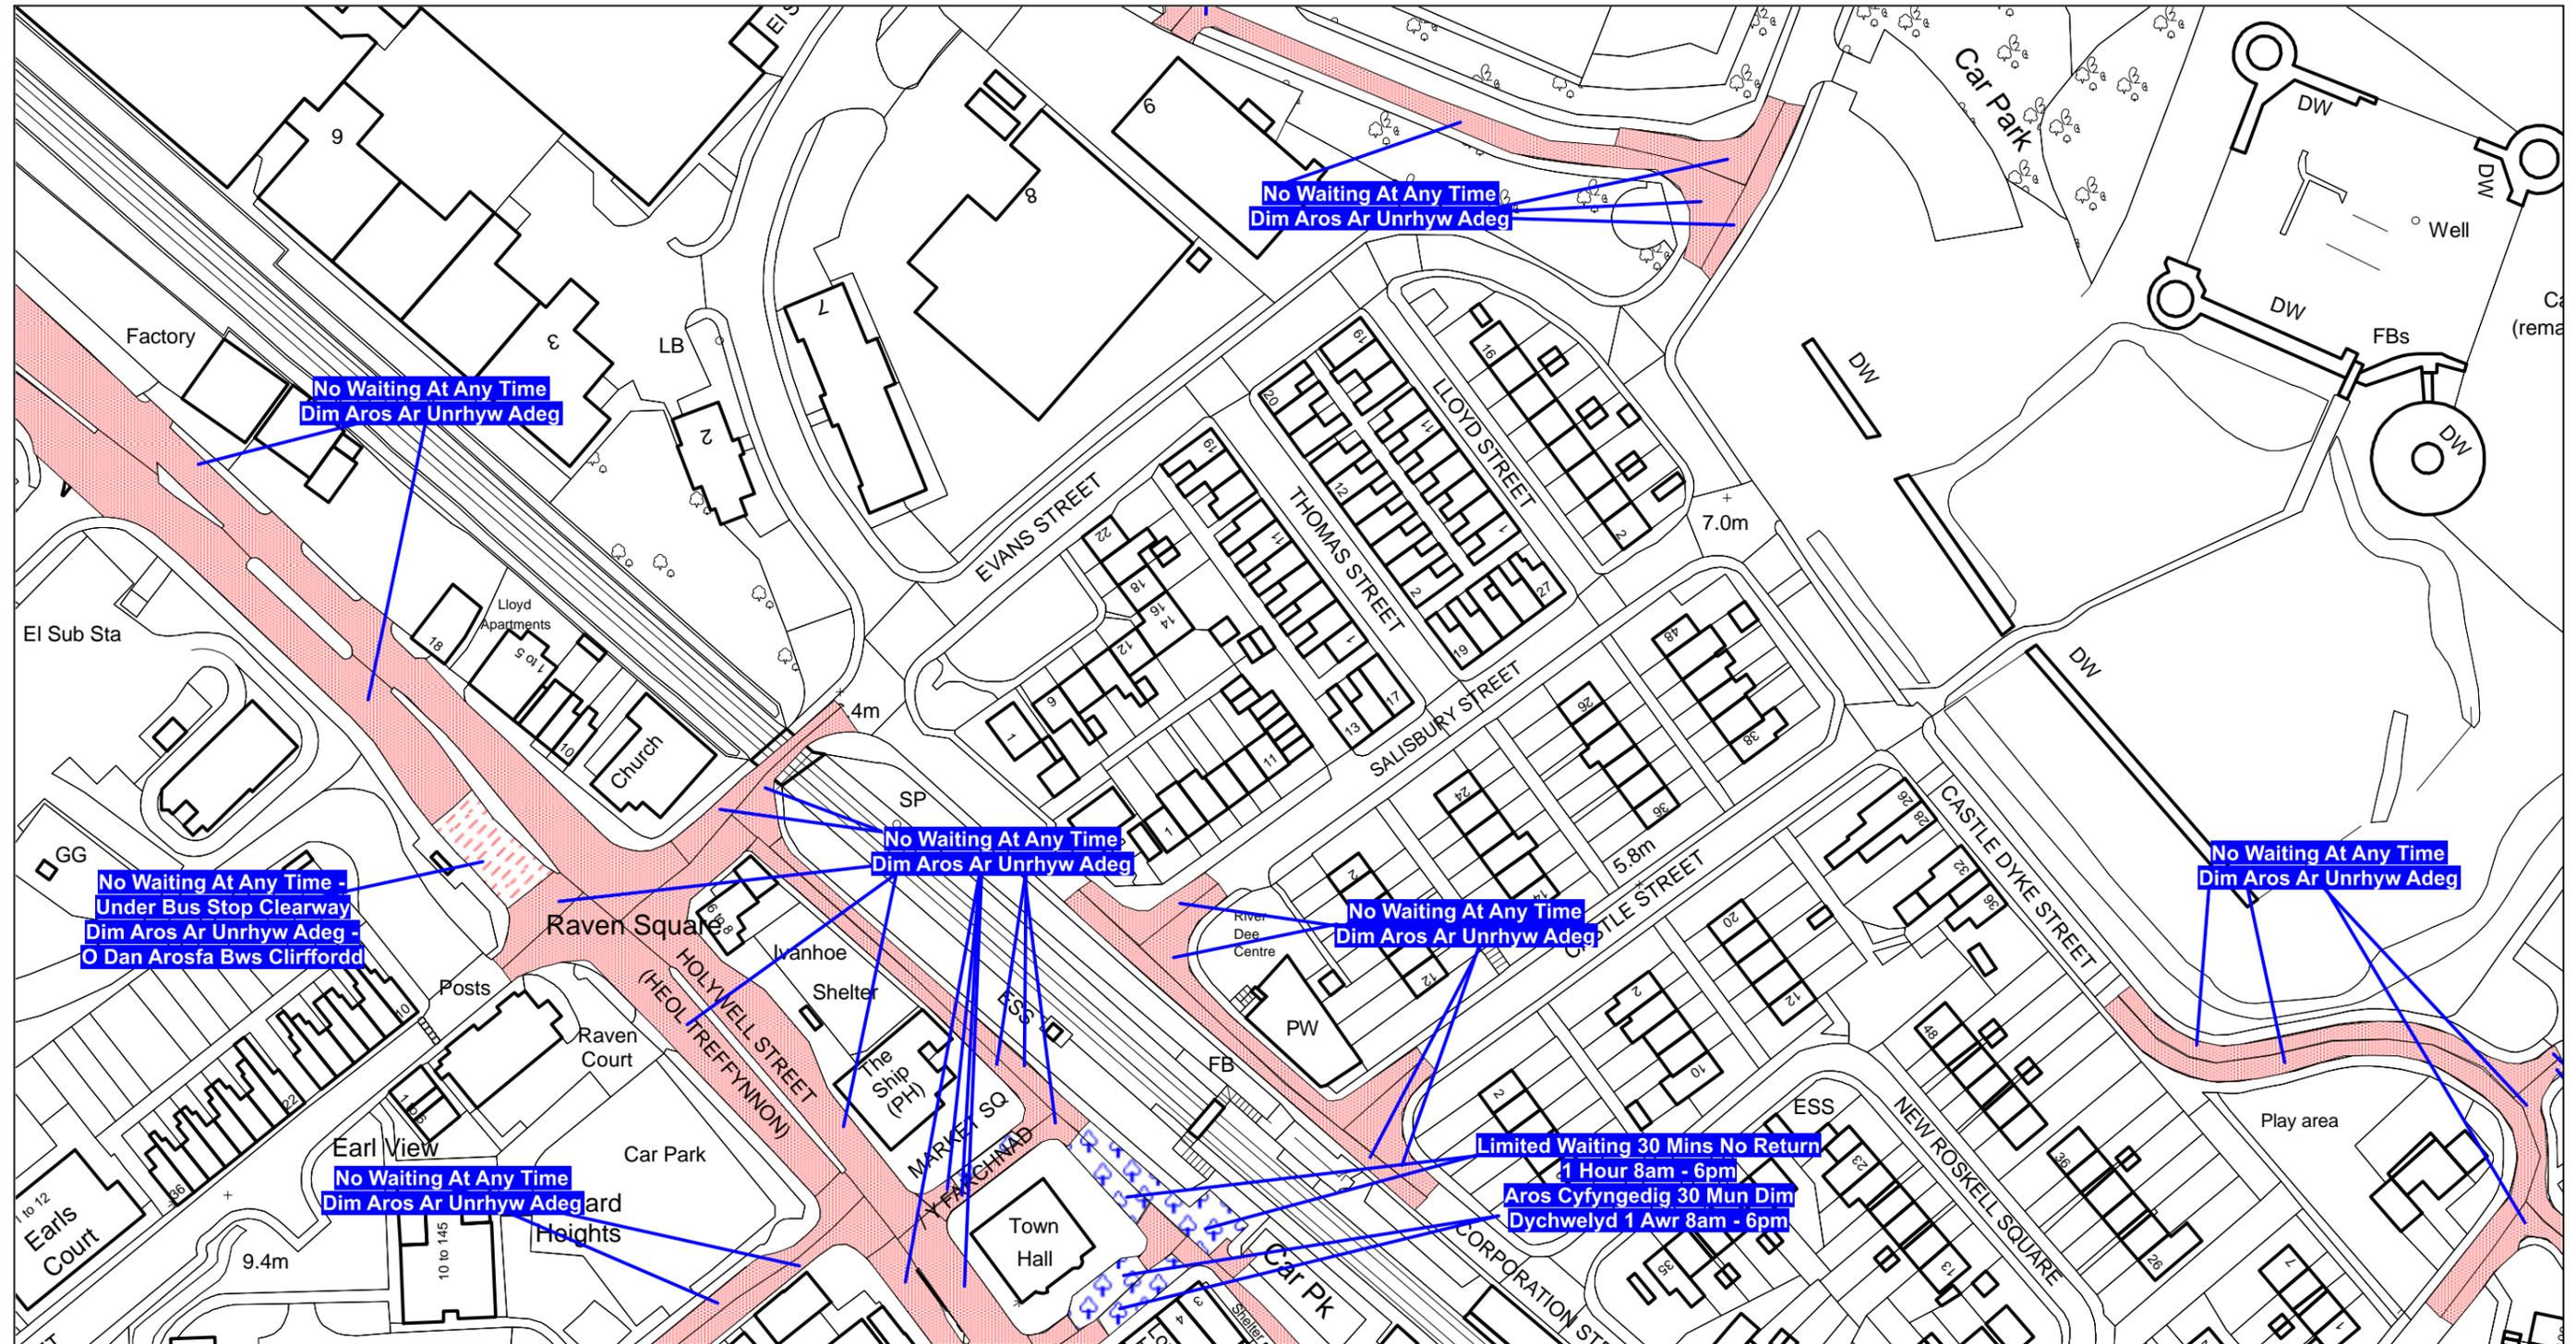

Scale: 1:1250

Graddfa: 1:1250

This map is reproduced from Ordnance Survey material with the permission of Ordnance Survey on behalf of the Controller of Her Majesty's Stationary Office ©Crown Copyright. Unauthorised reproduction infringes Crown Copyright and may lead to prosecution or civil proceedings. Licence No. 100023386


The Flintshire County Council  
(Prohibition and Restriction of Waiting and Loading and Parking Places)  
(Civil Enforcement and Consolidation) (Amendment 61) Order 202x

Flintshire County Council  
Environment Directorate  
County Hall  
Mold  
CH7 6NF

Atgynhychir y map hwn o ddeunydd yr Ordnance Survey gyda chaniatad yr Ordnance Survey ar ran Rheolwr Llyfrfa Ei Mawrhydi ©Hawlfraint y Goron. Mae atgynhychu heb ganiatad yn torri hawlfraint y Goron a gall hyn arwain at erlyniad neu achos sifil. Rhif trwydded 100023386


Gorchymyn Cyngor Sir Y Fflint  
(Gwahardd a Chyfyngu Aros a Llwytho a Mannau Parcio)  
(Gorfodi Sifil a Chydgfynerthu) (Gwelliant 61) 202x

Cyngor Sir Y Fflint  
Cyfarwyddiaeth yr Amgylchedd  
Neuadd Y Sir  
Yr Wyddgrug  
CH7 6NF

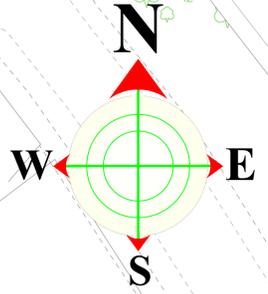

**KEY**

- Arfaethdig Dim Aros Ar Unrhyw Adeg
- Proposed No Waiting at Any Time (Double Yellow Lines)

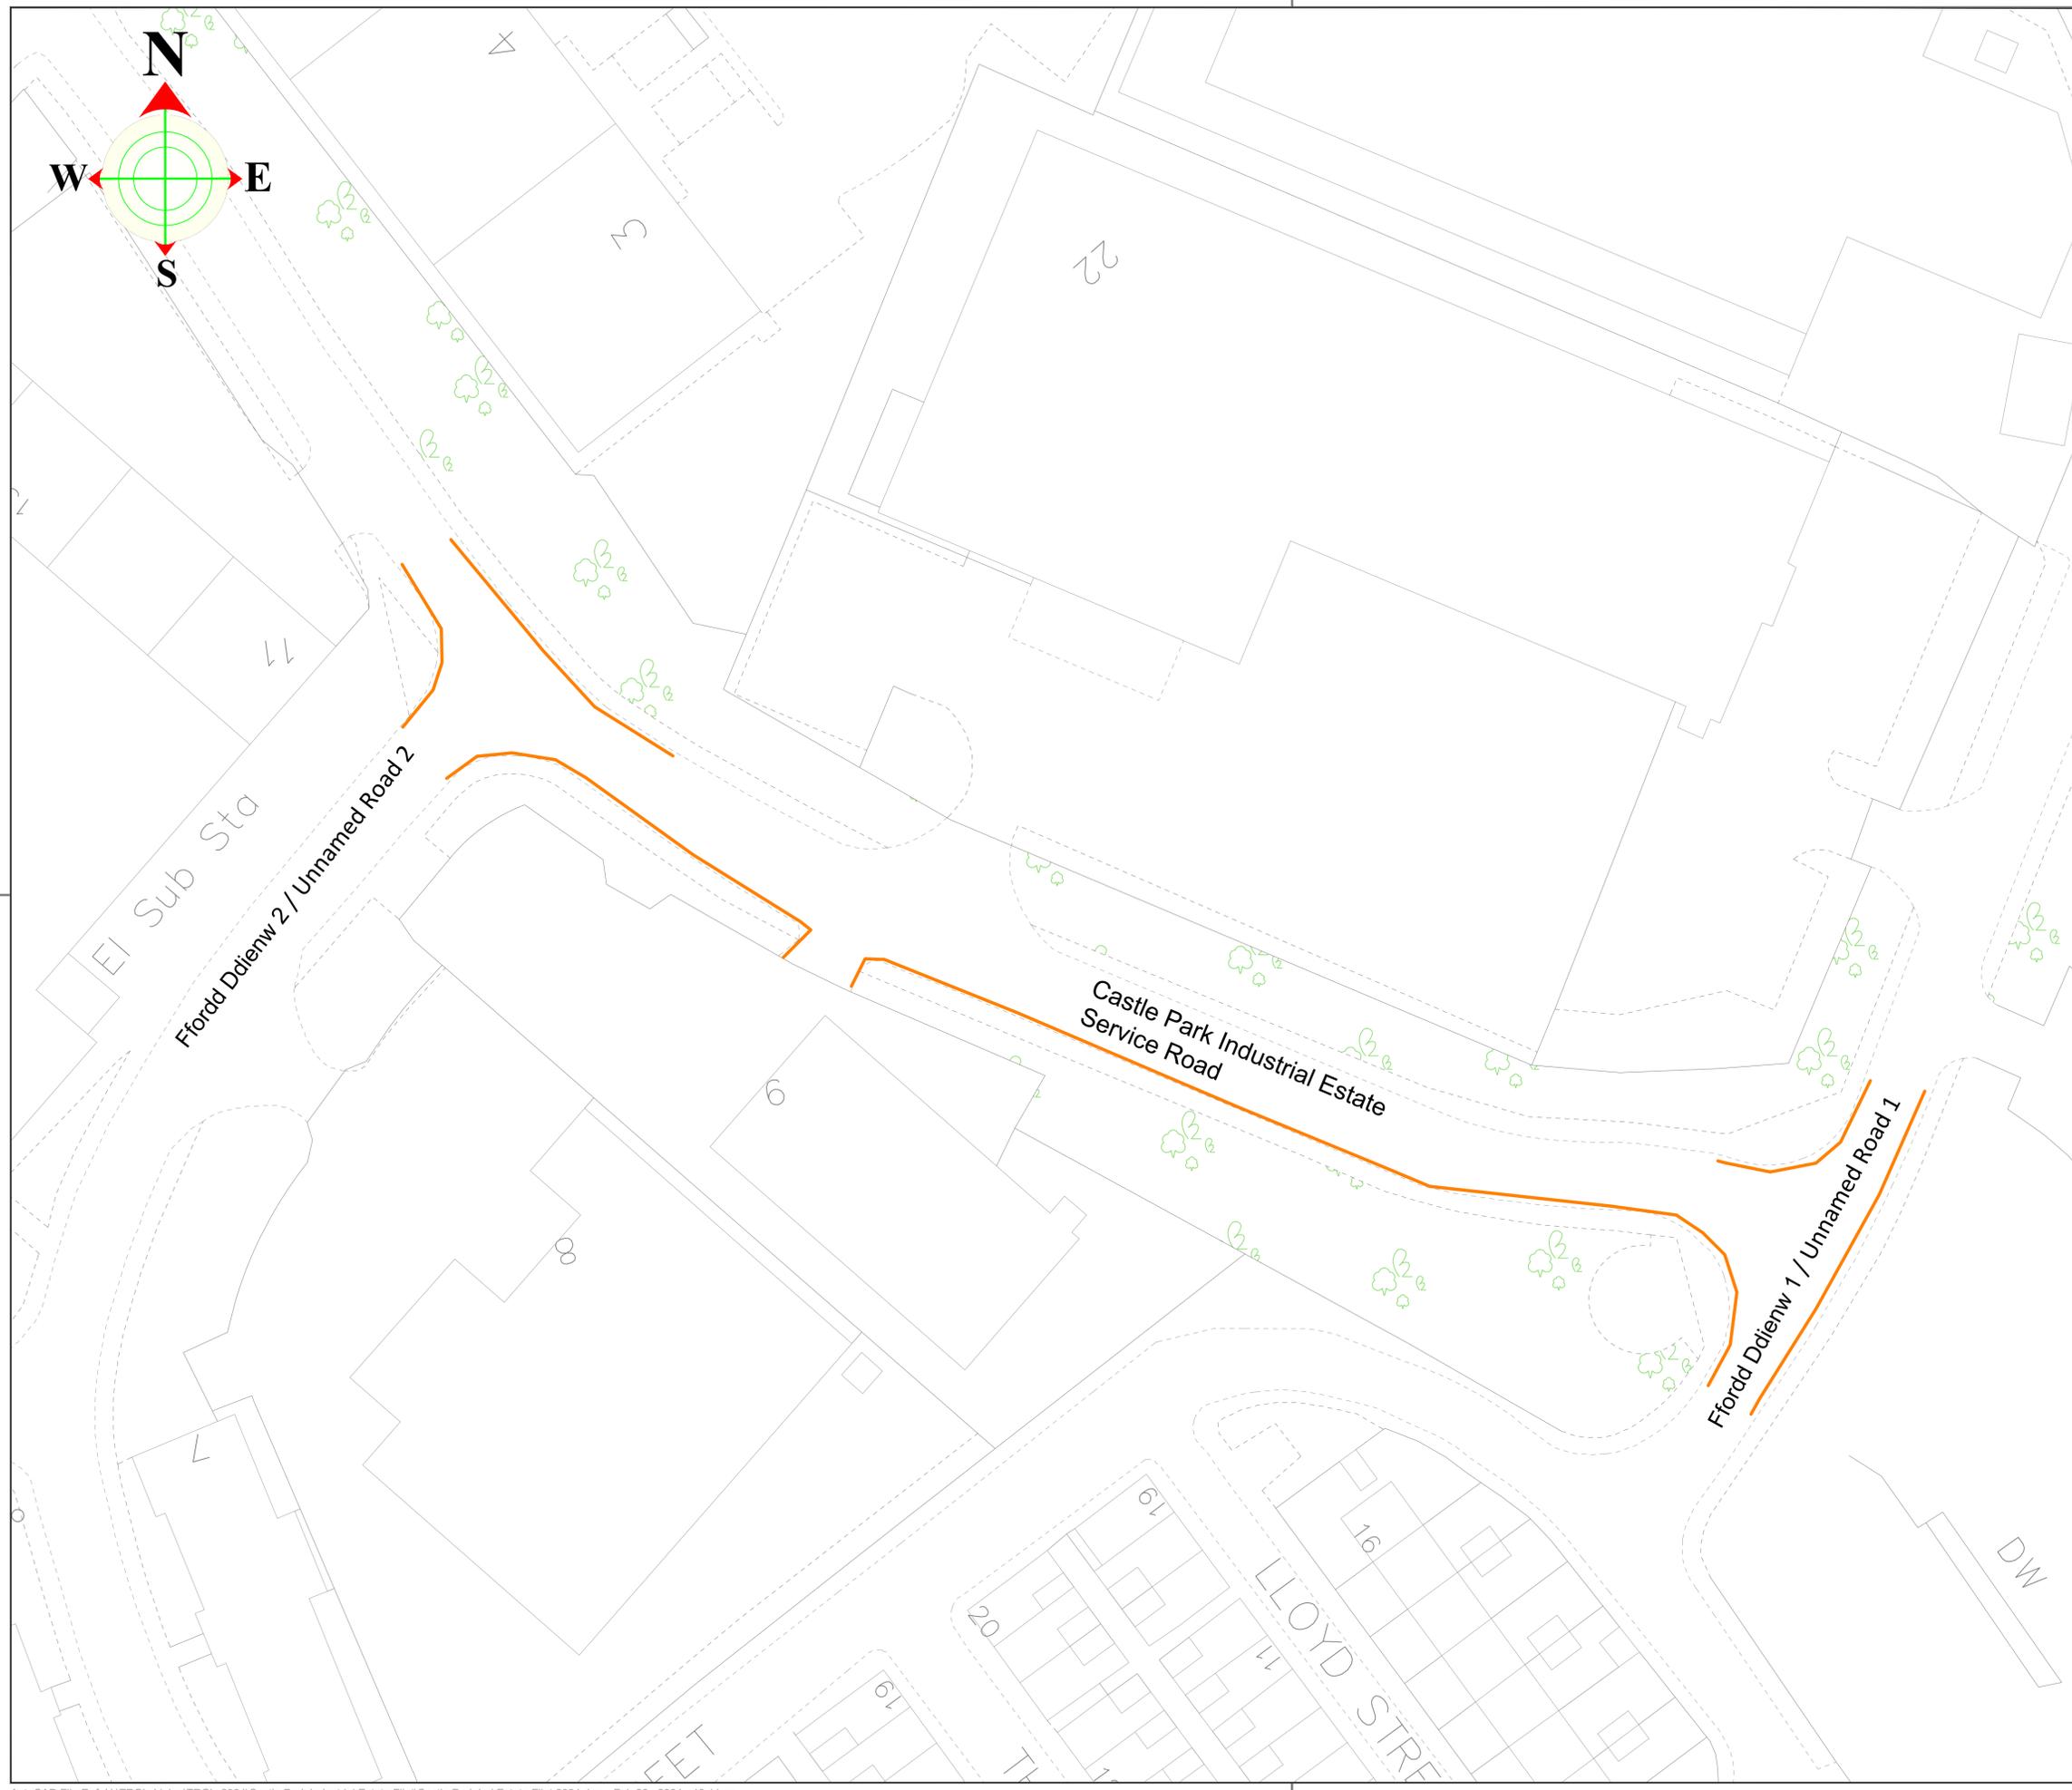

This map is reproduced from Ordnance Survey material with the permission of Ordnance Survey on behalf of the Controller of Her Majesty's Stationery Office. © Crown Copyright. Unauthorised reproduction infringes Crown Copyright and may lead to prosecution or civil proceedings. Licence number 100023386. Flintshire County Council, 2018.

PRELIMINARY	<b>APPROVAL</b>	CONSTRUCTION
-------------	-----------------	--------------

PH/Rev.	Revision Details	Rev.by	Chk.by	Date



StreetScene

Project:  
**Castle Park Industrial Estate**  
 Flint  
**Ar Unrhyw Adeg**  
 Waiting Restrictions

Sheet 1 of 1

Flintshire County Council - Environment Directorate, County Hall 1, Mold CH7 6NF			
Contact Name:	Claire Parry	Telephone:	01352 704642
Drawn by:	Nick Williams	Fax No:	01352 70
Checked by:	Nick Williams	Date:	Feb 2024
Scales at A1:	1: NTS	Drawing No:	HT/24/Flint
Phase/Rev:			P1