

Notice of Making

THE FLINTSHIRE COUNTY COUNCIL (SCHOOL ACCESS ROAD ON CROSTREE LANE, HAWARDEN) (ONE WAY TRAFFIC) ORDER 2024

Notice is hereby given that on the 23rd January 2024, Flintshire County Council made an Order in exercise of its powers under sections 1 (1) and 2 (1) and (2) and Part IV of Schedule 9 of the Road Traffic Regulation Act 1984 (“the Act of 1984”) and all other enabling powers, the effect of which will be to:


To prohibit any vehicle, from proceeding in the length of road specified in Column 1 of the Schedule to this Notice in a direction other than that specified in relation to that length of road in Column 2 of that Schedule.

A copy of the Order which comes into operation on the 23rd January 2024, together with plans showing the roads affected by the Order and a statement of the Council’s reasons for the making of the Order may be examined at Flintshire Connects, Wepre Drive, Connah's Quay, Flintshire CH5 4HA during office hours or they may be viewed on our website at www.Flintshire.gov.uk > Resident > Roads, Streets and Travel > Traffic Regulation Orders or you can request a copy of the documents by emailing Streetscene@flintshire.gov.uk or by calling 01352701234.

Any person wishing to question the validity of the Order (which was made on the 23rd January 2024) or any of the provisions contained in it on the grounds that they are not within the powers conferred by the appropriate legislation, or on the grounds that any requirement of such legislation, has not been complied with in relation to the Order may, within six weeks from the 23rd January 2024, apply to the High Court for this purpose.

SCHEDULE

Column 1 <u>Road Name</u>	Column 2 <u>Permitted Direction</u>
Hawarden School Access Road on Crosstree Lane. – From the North Side School Access Road (Junction 1) on Crosstree Lane, to its South Side School Access Road (Junction 2) with Crosstree Lane, Hawarden.	East to West

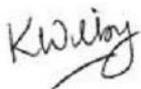

Katie Wilby,
Chief Officer (Streetscene & Transportation),
County Hall,
Mold,
Flintshire.
CH7 6NF.

Dated this 26th day of January 2024

DATED

23RD

JANUARY

2024

**THE FLINTSHIRE COUNTY COUNCIL
(SCHOOL ACCESS ROAD ON CROSSTREE LANE, HAWARDEN)
(ONE WAY TRAFFIC) ORDER 2024**

**Katie Wilby,
Chief Officer
(Streetscene & Transportation),
County Hall,
Mold,
Flintshire,
CH7 6NF**

THE FLINTSHIRE COUNTY COUNCIL
(SCHOOL ACCESS ROAD ON CROSSTREE LANE, HAWARDEN)
(ONE WAY TRAFFIC) ORDER 2024

Flintshire County Council in exercise of its powers under sections 1 (1) and 2 (1) and (2) and Part IV of Schedule 9 of the Road Traffic Regulation Act 1984 ("the Act of 1984") as amended and of all other enabling powers, and after consultation with the Chief Officer of Police, in accordance with Part III of Schedule 9 to the Act of 1984, hereby makes the following Order :-

1. In this Order except where otherwise stated any reference in this Order to a numbered Article or Schedule is a reference to the Article or Schedule bearing that number in this Order.
2. No person shall, except upon the direction or with the permission of a Police Constable in uniform cause or permit any vehicle to proceed in the lengths of road specified in column 1 of the Schedule to this Order in a direction other than that specified in relation to those length of road in Column 2 to the Schedule.
3. The prohibitions and restrictions imposed by this Order shall be in addition to and not in derogation from any restriction or requirement imposed by any regulations made or having effect as if made under the Act of 1984 or by or under any other enactment.
4. The Interpretation Act 1978 shall apply for the interpretation of this Order as it applies for the interpretation of an Act of Parliament.
5. This Order shall come into operation on the 23rd January 2024 and may be cited as The Flintshire County Council (School Access Road On Crosstree Lane, Hawarden) (One Way Traffic) Order 2024.

SCHEDULE

Column 1 <u>Road Name</u>	Column 2 <u>Permitted Direction</u>
Hawarden School Access Road on Crosstree Lane. – From the North Side School Access Road (Junction 1) on Crosstree Lane, to its South Side School Access Road (Junction 2) with Crosstree Lane, Hawarden.	East to West

THE COMMON SEAL of)
FLINTSHIRE COUNTY COUNCIL)
was hereunto affixed)
this 23rd day of January 2024)
in the presence of:-)

Colin Key



CHAIRMAN
CHIEF OFFICER (GOVERNANCE)
LEGAL SERVICES MANAGER
~~SENIOR SOLICITOR~~

[Signature]

**THE FLINTSHIRE COUNTY COUNCIL
(SCHOOL ACCESS ROAD ON CROSTREE LANE, HAWARDEN)
(ONE WAY TRAFFIC) ORDER 2024**

STATEMENT OF REASONS FOR MAKING THE ORDER

On the 28th February 2023, Flintshire County Council made an Experimental Order to introduce a One Way system on the School Access Road into on Crosstree Lane, Hawarden, from its Northern side junction with Crosstree Lane to its Southern side junction with Crosstree Lane.


This will allow for additional parking within the inner part of the 'D' section on the School Access road, which will alleviate the parking and congestion on Crosstree Lane at school pickup and drop off times.

The County Council continues its responsibility to consider the provision of convenient and safe movement of motor vehicles and other traffic, and the measures are aimed at ensuring that danger is minimised to all road users.



As the Experimental One Way Order was a success Flintshire County Council is now making this Order to introduce a One Way system on the School Access Road into on Crosstree Lane, Hawarden, permanent.

The proposals are detailed in the Public Notice and in the proposed Order

Dated this 26th day of January 2024

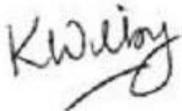

Katie Wilby,
Chief Officer (Streetscene & Transportation),
County Hall,
Mold,
Flintshire.
CH7 6NF

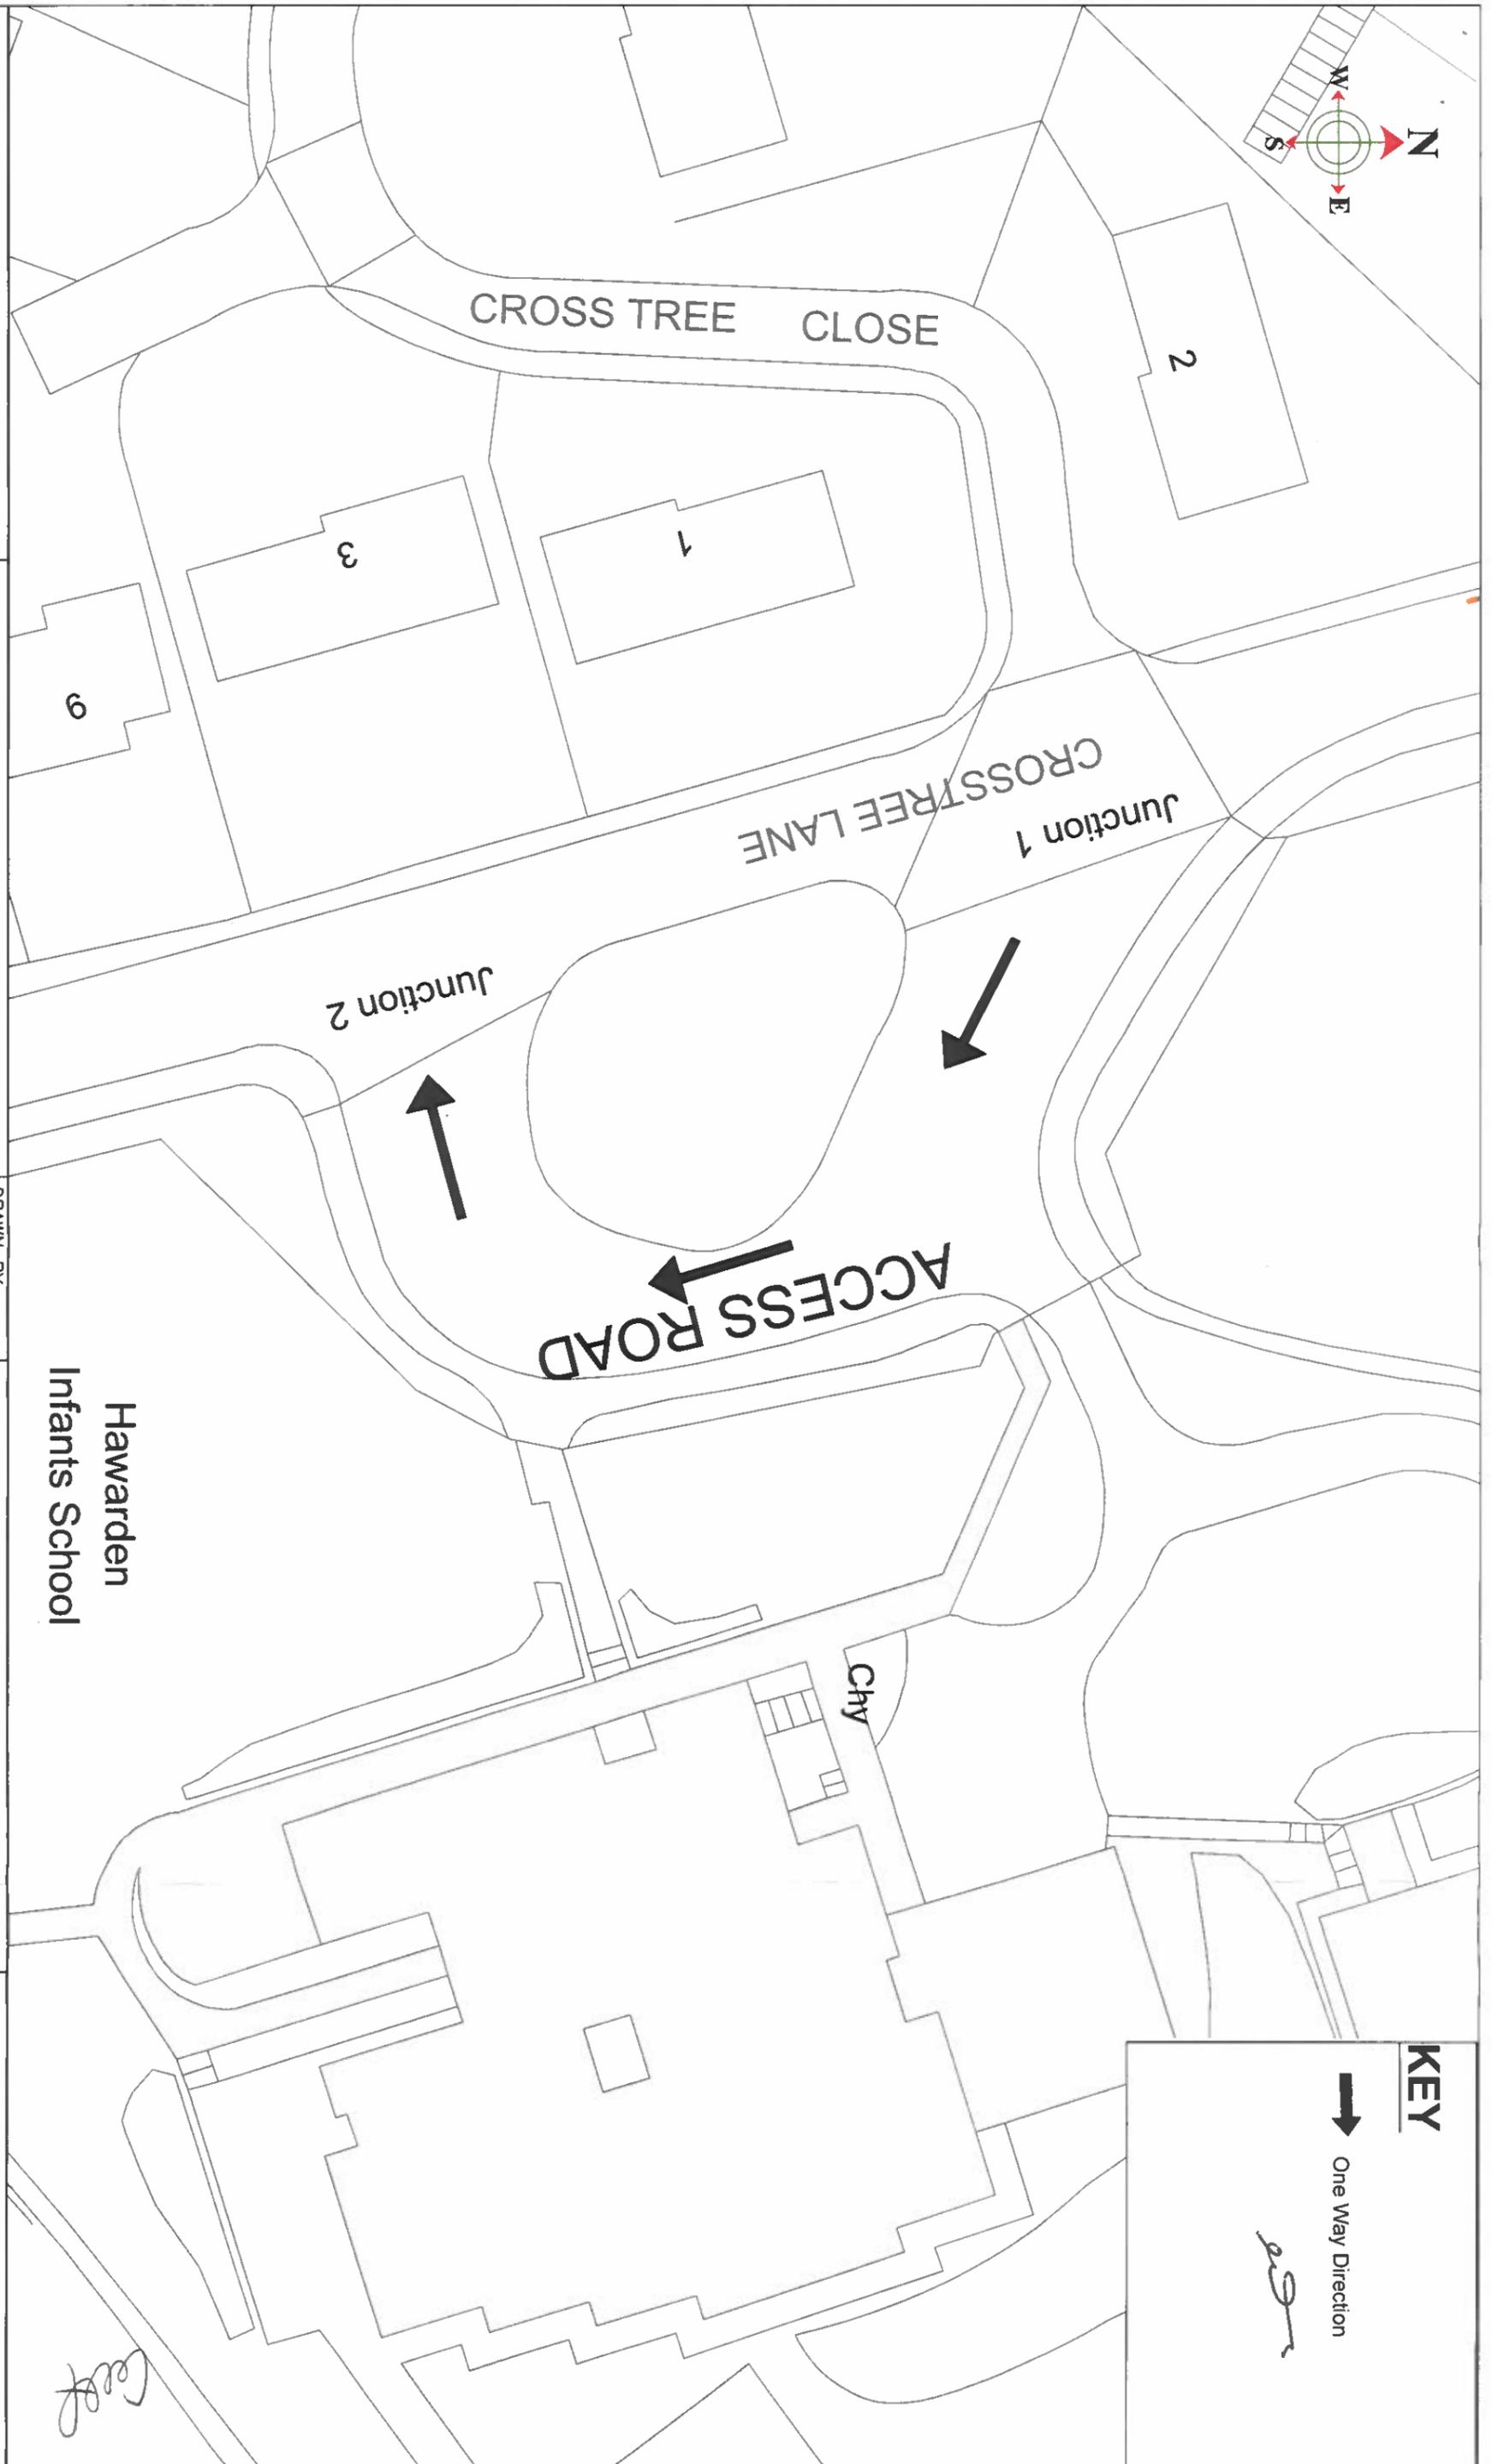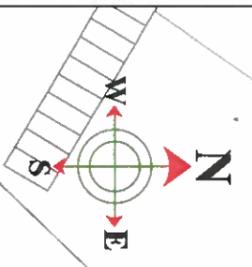

KEY

→ One Way Direction

Handwritten signature

**Hawarden
Infants School**



Katie Wilby
Chief Officer (Streetscene and Transportation),
County Hall, Mold, CH7 6NF
Pŵr Swyddog (Gwasanaethau Stryd a Trafnidiaeth),
Neuadd y Sir, Yr Wylleddrug, CH7 6NF

STREETSCENE

This map is reproduced from Ordnance Survey material with the permission of Ordnance Survey on behalf of the Controller of Her Majesty's Stationery Office.
© Crown Copyright. Unauthorised reproduction infringes Crown Copyright and may lead to prosecution or civil proceedings.
Licence number 100023386, Flintshire County Council, 2018.

DRAWN BY:
NGW

CHECKED BY:
RN

SCALE:
1: NTS @ A3

NAT. GRID REF:
331722
365840

CONSTRUCTION	AMENDMENTS:	DATE

Cross Tree Lane, Hawarden

One-Way

(Sheet 1 of 1)

DRAWING NUMBER
HT/23/CTLH 201 P1

Handwritten signature