

FLINTSHIRE COUNTY COUNCIL
SECTION 23 OF THE ROAD TRAFFIC REGULATION ACT 1984

PROPOSED PEDESTRIAN CROSSING ON CLAYTON ROAD, MOLD

NOTICE is hereby given that the Flintshire County Council, in exercise of its powers under Section 23 of the Road Traffic Regulation Act 1984 and all other enabling powers proposes:-

- a) The installation of a Zebra Pedestrian Crossing at the location as described in the Schedule to this Notice.

Reason for Proposal: Flintshire County Council has identified Clayton Road, Mold as a location suitable for a zebra crossing facility. Flintshire County Council have been successful in obtaining funding to implement a crossing facility which will aid sustainable journeys to school. The facility will assist with safety concerns relating to access directly to the school as well as benefiting the wider community.

The usual prohibition of vehicles stopping, waiting, loading and unloading on the carriageway within the areas marked by Zig Zag lines on either side of the crossing will apply.

A copy of this Notice and plans showing the road affected by the proposal, may be inspected during normal opening hours at Mold Connects Centre, Mold Library Earl Road Mold CH7 1AP. The documents will also be available to viewed on our website at www.Flintshire.gov.uk > Resident > Roads, Streets and Travel > Traffic Regulation Orders or you can request a copy of the documents by emailing Streetscene@flintshire.gov.uk or by calling 01352701234.


Objections to the proposal, together with the grounds on which they are made, should be sent in writing to the undersigned by Friday 16th February 2024 or by emailing transportstrategyconsultation@flintshire.gov.uk quoting reference SS/TRO/JB/CR/Zebra

SCHEDULE


New Zebra Pedestrian Crossing to be installed

Clayton Road, Mold – near to its junction with Queens Park.

Dated this 26th day of January 2024

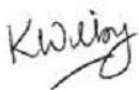

Katie Wilby,
Chief Officer (Streetscene and Transportation),
County Hall,
Mold,
Flintshire.
CH7 6NR

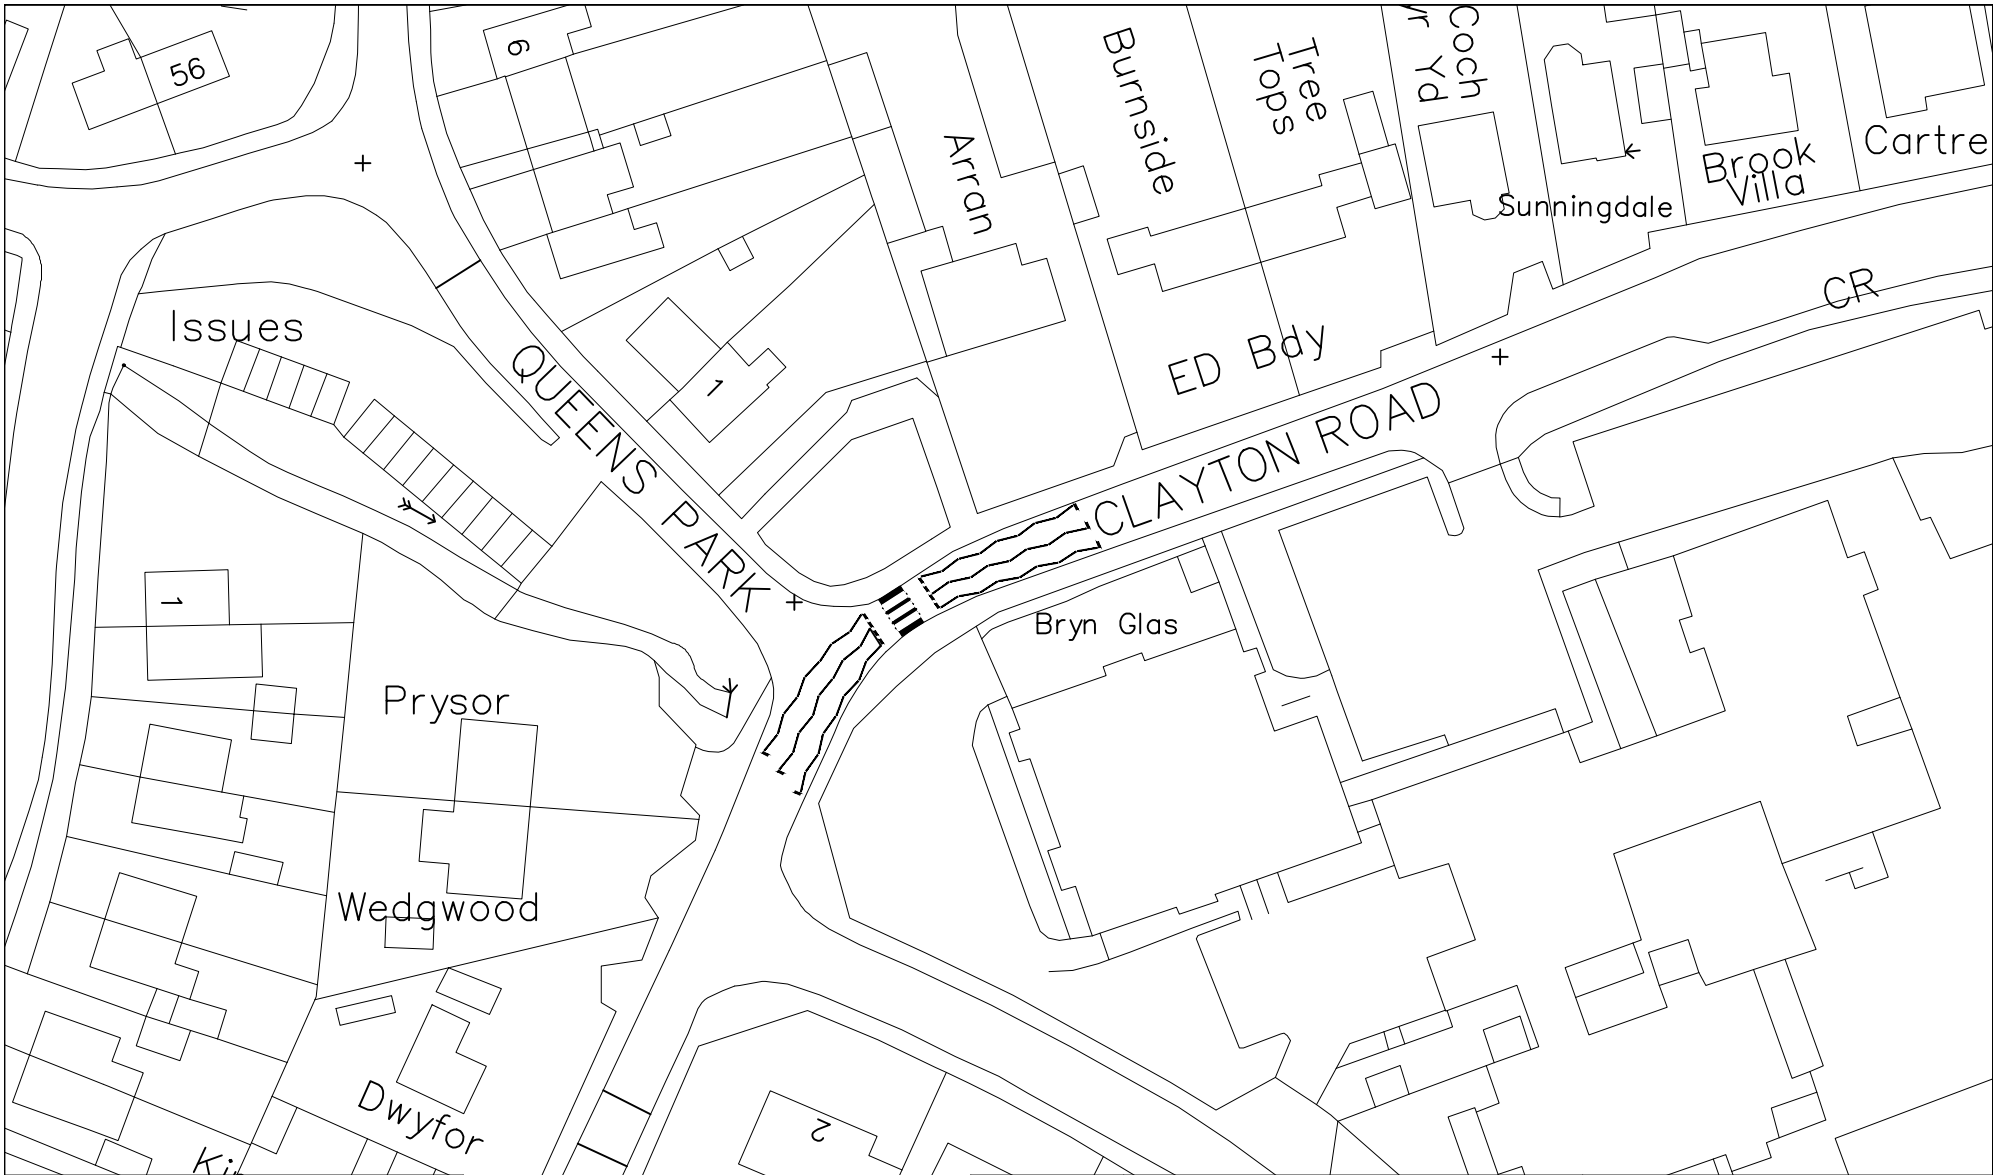

Katie Wilby



Chief Officer (Streetscene and Transportation), County Hall, Mold, CH7 6NF
Prif Swyddog (Gwasanaethau Stryda Thafnidiaeth), Neuadd y Sir, Yr Wyddgrug, CH7 6NF

Streetscene

BASED UPON VARIOUS ORDNANCE SURVEY MAPS WITH THE PERMISSION OF THE CONTROLLER OF HM STATIONARY OFFICE. CROWN COPYRIGHT RESERVED LICENSE NUMBER LA 100023386L FLINTSHIRE COUNTY COUNCIL, COUNTY HALL, MOLD.

DRAWN BY:
KJ

CHECKED BY:
CP

SCALES:
NTS

NAT. GRID REF:
323099
363926

PRELIMINARY		
AMENDMENTS:	DATE	

Proposed Zebra crossing
Clayton Road, Mold

(Sheet 1 of 1)

DRAWING NUMBER HT/11/0000 101 C1