

NOTICE OF PROPOSAL

THE FLINTSHIRE COUNTY COUNCIL (VARIOUS ROADS) (20MPH, 30MPH, 40MPH, 50MPH AND NATIONAL SPEED LIMITS. RESTRICTED AND DERESTRICTED ROADS) (A550, HAWARDEN) (20MPH AND 40MPH SPEED LIMIT) (AMENDMENT NO. 16) ORDER 202-

Flintshire County Council propose to make an Order in exercise of its powers under Sections 82 and 84 of the Road Traffic Regulation Act 1984 and Part IV of Schedule 9 to the Act and of all other enabling powers, the effect of which will be to amend The Flintshire County Council (Various Roads) (20mph, 30mph, 40mph, 50mph and National Speed Limits. Restricted and Derestricted Roads) Order 2023, so as :

- a) To impose a 20mph (Restricted Road) speed limit on the:-

A550, Hawarden:

From its junction with the B5125 Glynne Way, Hawarden for a distance of 230 metres in a southerly direction as shown on Map Schedule M13.

- b) To extend the existing speed limit of 40mph on the:-

A550, Hawarden:


From a point 230 metres south of its junction with the B5125 Glynne Way, Hawarden for a distance of 135 metres in a southerly direction as shown on Map Schedule M13.

In all other respects the present provisions of The Flintshire County Council (Various Roads) (20mph, 30mph, 40mph, 50mph and National Speed Limits. Restricted and Derestricted Roads) Order 2023 will remain in force.

A copy of the Notice, the proposed Order, Map Schedules showing the roads affected by the proposal and a statement of the Council's reasons for proposing to make the Order, may be inspected during normal opening hours at Flintshire Connects, Mold Library, Earl Road Mold CH7 1AP during opening hours or they may be viewed on our website at www.Flintshire.gov.uk > Resident > Roads, Streets and Travel > Traffic Regulation Orders or you can request a copy of the documents by emailing transportstrategyconsultation@flintshire.gov.uk or by calling 01352701234.

Objections to the proposed Order, together with the grounds on which they are made should be sent in writing to the undersigned at the address below or by emailing transportstrategyconsultation@flintshire.gov.uk (quoting reference SS/JB/A550/20/40mph/16) by Friday 8th August 2025.

Dated this Friday 18th day of July 2025

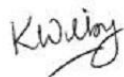

Katie Wilby,
Chief Officer (Streetscene and Transportation),
Alltami Depot, Mold Road, Alltami, Mold. CH7 6LG

THE FLINTSHIRE COUNTY COUNCIL

A550, HAWARDEN

**(VARIOUS ROADS) (20MPH, 30MPH, 40MPH, 50MPH AND
NATIONAL SPEED LIMITS. RESTRICTED AND DERESTRICTED
ROADS)**

(AMENDMENT NO. 16) ORDER 202-

**Katie Wilby,
Chief Officer (Streetscene & Transportation),
Alltami Depot, Mold Road
Alltami, Mold.
CH7 6LG**

THE FLINTSHIRE COUNTY COUNCIL

A550, HAWARDEN

(VARIOUS ROADS) (20MPH, 30MPH, 40MPH, 50MPH AND NATIONAL SPEED LIMITS.

RESTRICTED AND DERESTRICTED ROADS)

(AMENDMENT NO. 16) ORDER 202-

The Flintshire County Council (hereinafter referred to as “the Council”) in exercise of its powers under Sections 82, 84 and Part IV of Schedule 9 to the Road Traffic Regulation Act 1984 (hereinafter referred to as the “Act of 1984”) and all other enabling powers and after consultation with the Chief Officer of Police in accordance with Part III of Schedule 9 to the Act of 1984, hereby makes the following Order:

SECTION 1 – PRELIMINARY

Citation and commencement

1. This Order shall come into operation on the xxth xx 202- and may be cited as THE FLINTSHIRE COUNTY COUNCIL A550 HAWARDEN. (VARIOUS ROADS) (20MPH, 30MPH, 40MPH, 50MPH AND NATIONAL SPEED LIMITS. RESTRICTED AND DERESTRICTED ROADS) (AMENDMENT NO. 16) ORDER 202-

General Provisions

2. The length of road specified in Schedule 1 to this Order, shall become restricted roads for the purposes of Section 81 of the Road Traffic Regulation Act 1984.
3. The Interpretation Act 1978 shall apply for the interpretation of this Order as it applies for the interpretation of an Act of Parliament.
4. In this Order, except where otherwise stated, any reference to a numbered Article or to the Schedule is a reference to the Article bearing that number and to the Schedule in this Order.
5. No person shall drive any motor vehicle at a speed exceeding 20 miles per hour on the road specified in Schedule 1 to this Order.
6. No person shall drive any motor vehicle at a speed exceeding 40 miles per hour on the road specified in Schedule 2 to this Order.

7. With effect from the date set out in Article 1 above, Map Schedule M13 Sheet Revision No: 2 which is incorporated in this Order, replaces Map Schedule M13, Sheet Revision 1, in The Flintshire County Council (Various Roads) (20mph, 30mph, 40mph, 50mph and National Speed Limits. Restricted and Derestricted Roads) Order 2023, in respect of the roads specified in the Schedules to this Order.

SCHEDULE 1
Restricted Road (20MPH)
A550

Road Name	Map Schedule	Sheet Revision
A550	M13	2 (which revokes revision Sheet 1 from the 2023 Order)

SCHEDULE 2
40MPH
A550

Road Name	Map Schedule	Sheet Revision
A550	M13	2 (which revokes revision Sheet 1 from the 2023 Order)

THE COMMON SEAL of)
FLINTSHIRE COUNTY COUNCIL)
was hereunto affixed)
this xxth day of xxxx 202-)
in the presence of:-)

CHAIRMAN

LEGAL SERVICES MANAGER

SENIOR SOLICITOR

CHIEF OFFICER GOVERNANCE

**THE FLINTSHIRE COUNTY COUNCIL
THE FLINTSHIRE COUNTY COUNCIL (VARIOUS ROADS) (20MPH, 30MPH, 40MPH,
50MPH AND NATIONAL SPEED LIMITS.
RESTRICTED AND DERESTRICTED ROADS)
(A550, HAWARDEN)
(RESTRICTED ROAD AND 40MPH SPEED LIMIT) (AMENDMENT NO. 16) ORDER
202-**

STATEMENT OF REASONS FOR PROPOSING TO MAKE ORDER

With the installation of new street lighting at this location, the existing 20mph speed limit will change from being enforced by a Traffic Regulation Order to becoming a default 20mph limit under the definition of a 'Restricted Road' due to the presence of street lighting.

It is also proposed to extend the existing speed limit of 40mph on the A550 Hawarden by a short distance, as it does not meet the criteria to remain as a 20mph speed limit. There are no educational, community, or medical facilities within 100 metres and no properties which front the road, that would justify the lower speed limit.


The County Council continues its responsibility to consider the provision of convenient and safe movement of motor vehicles and other traffic, and the proposed measures are aimed at ensuring that danger is minimised whilst facilitating the effective and safe passage of traffic.

The proposals are detailed in the Public Notice and are contained in the proposed draft Order.

Dated this Friday 18th day of July 2025



Katie Wilby,
Chief Officer (Streetscene and Transportation),
Alltami Depot,
Mold Road,
Alltami,
Mold.
CH7 6LG

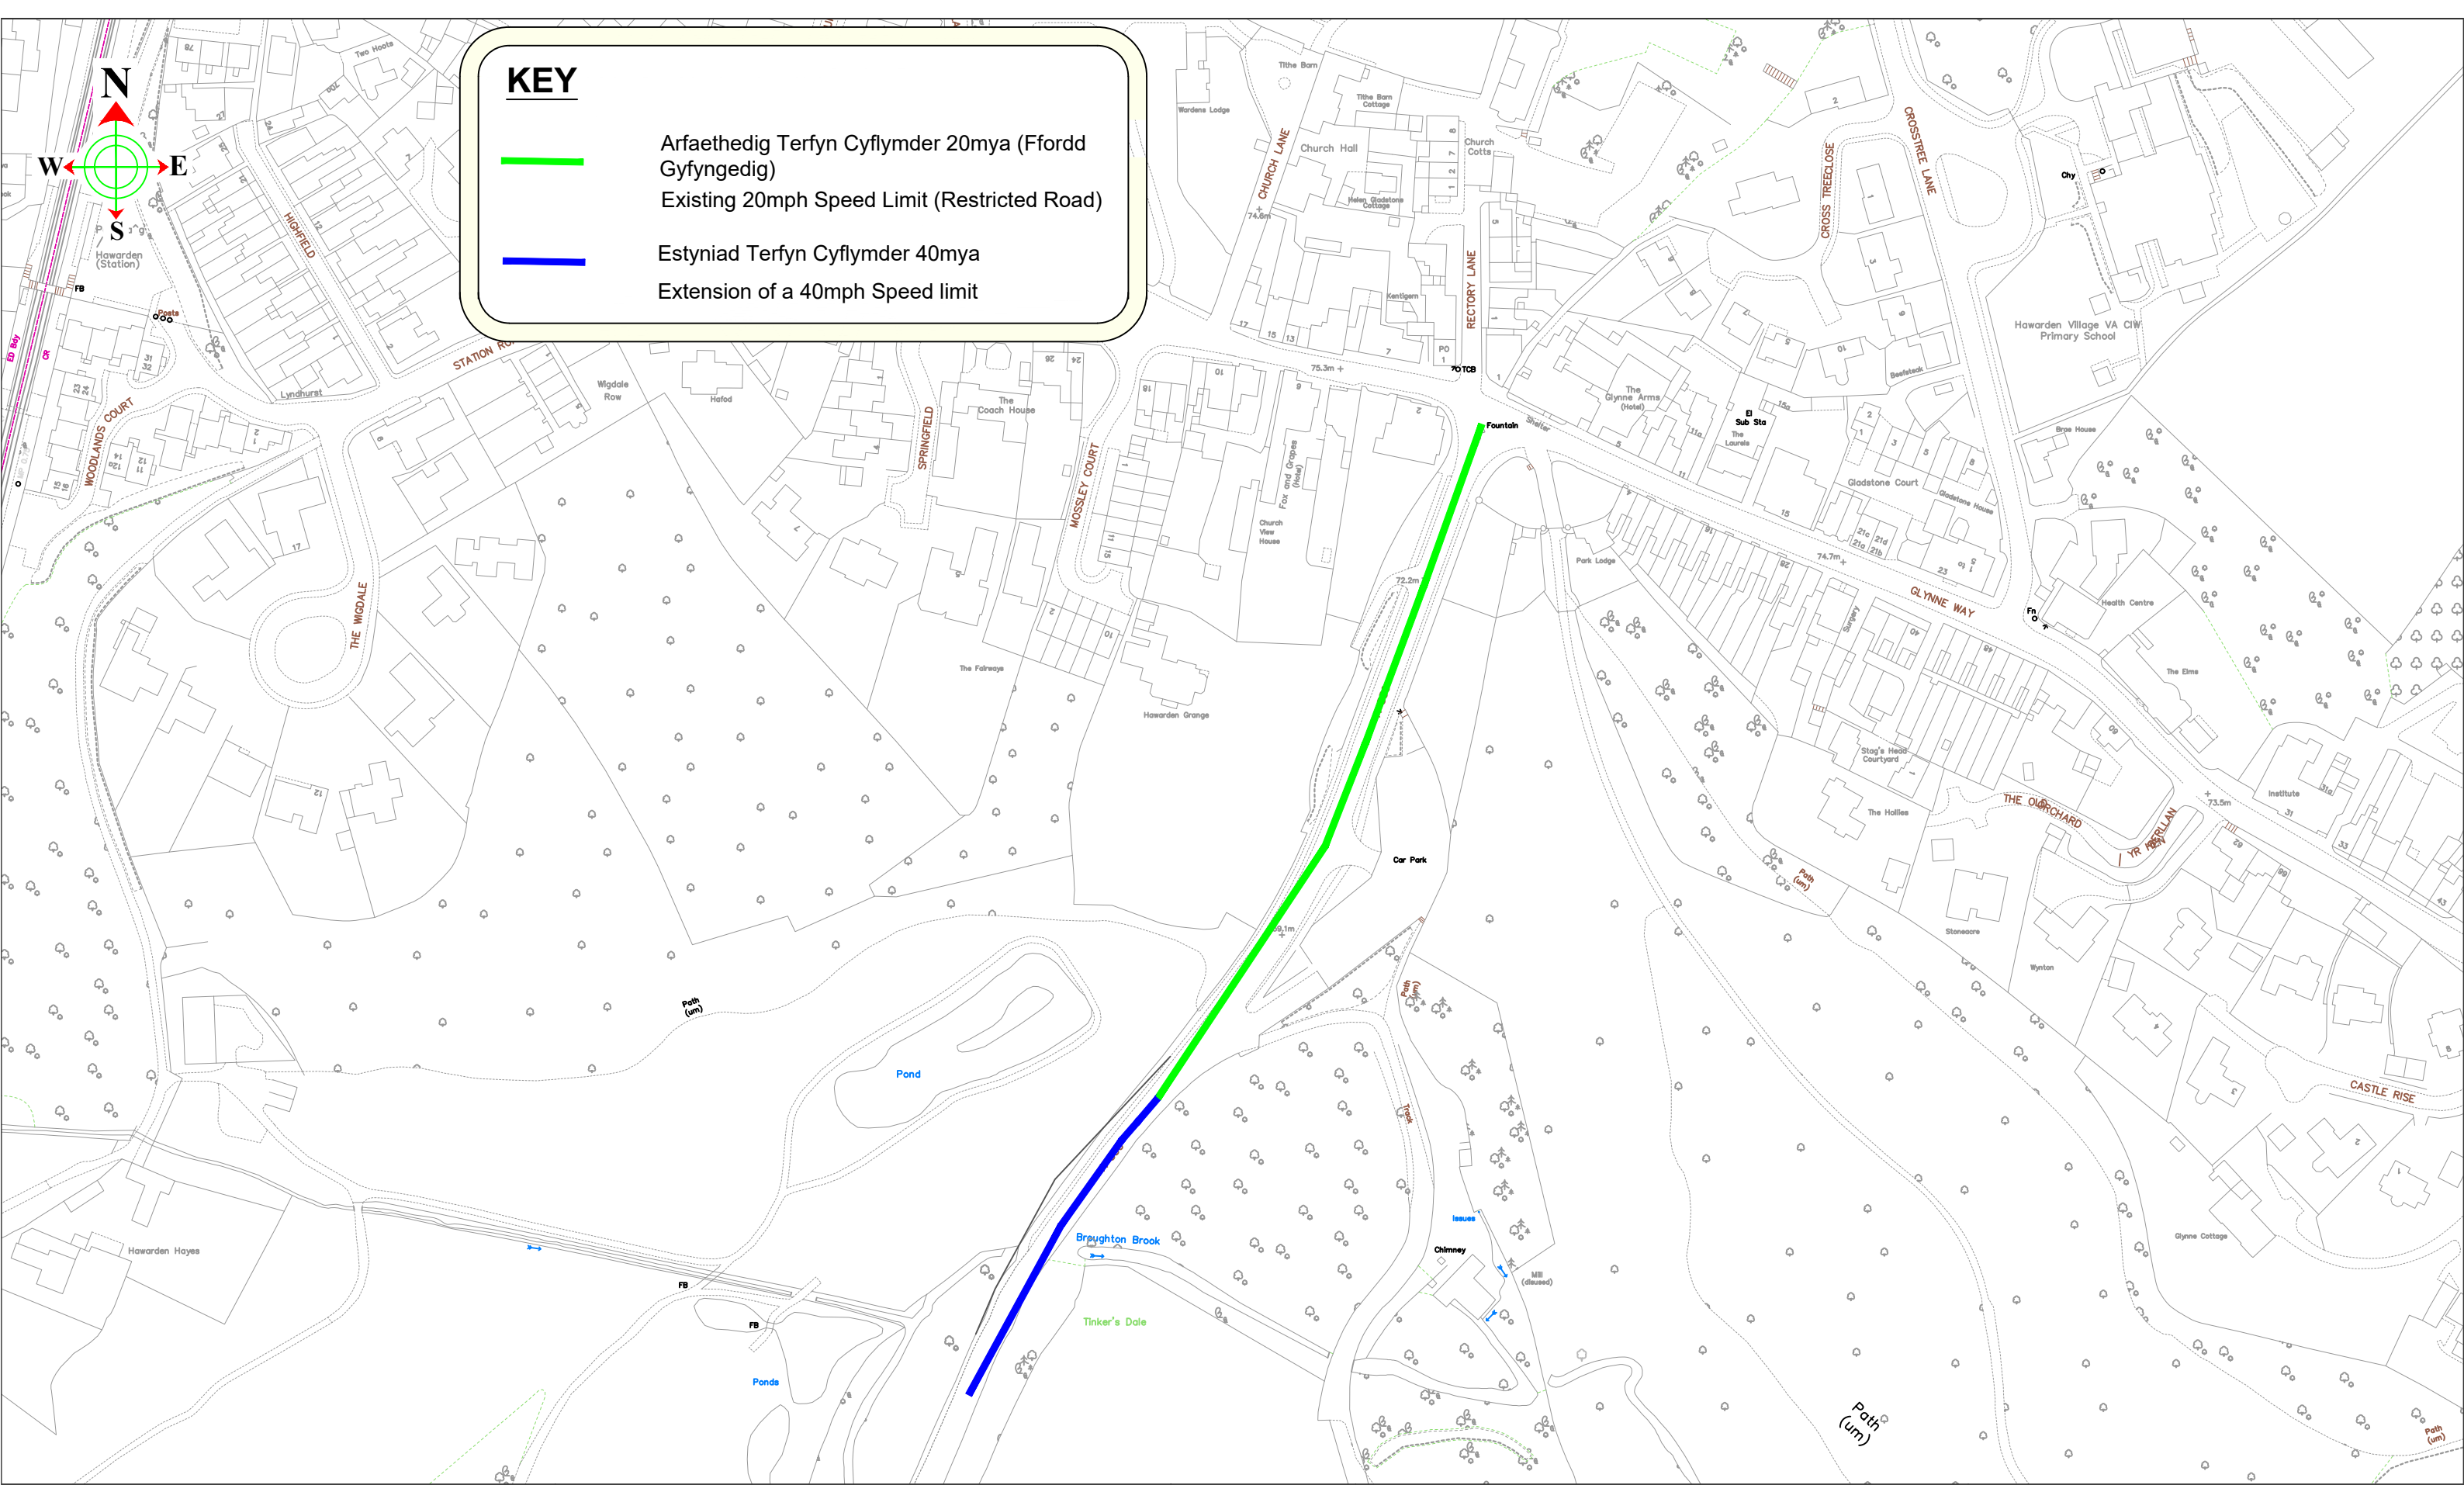



Sir y Fflint
Flintshire
COUNTY COUNCIL

Katie Wilby

Director of Environment.
Cyfarwyddwr yr Amgylchedd.

Alltami Depot, Mold Road
Alltami, Mold. CH7 6LG

STREETSCENE

DRAWN BY:
NGW

CHECKED BY:
JB

SCALE:
1: NTS @ A3

NAT. GRID REF:
331573
365767

PRELIMINARY	APPROVAL	CONSTRUCTION
AMENDMENTS:		DATE


A550 Hawarden

Extension of 40mph Speed Limit

(Sheet 1 of 1)

DRAWING NUMBER

HT/25/A550101P1

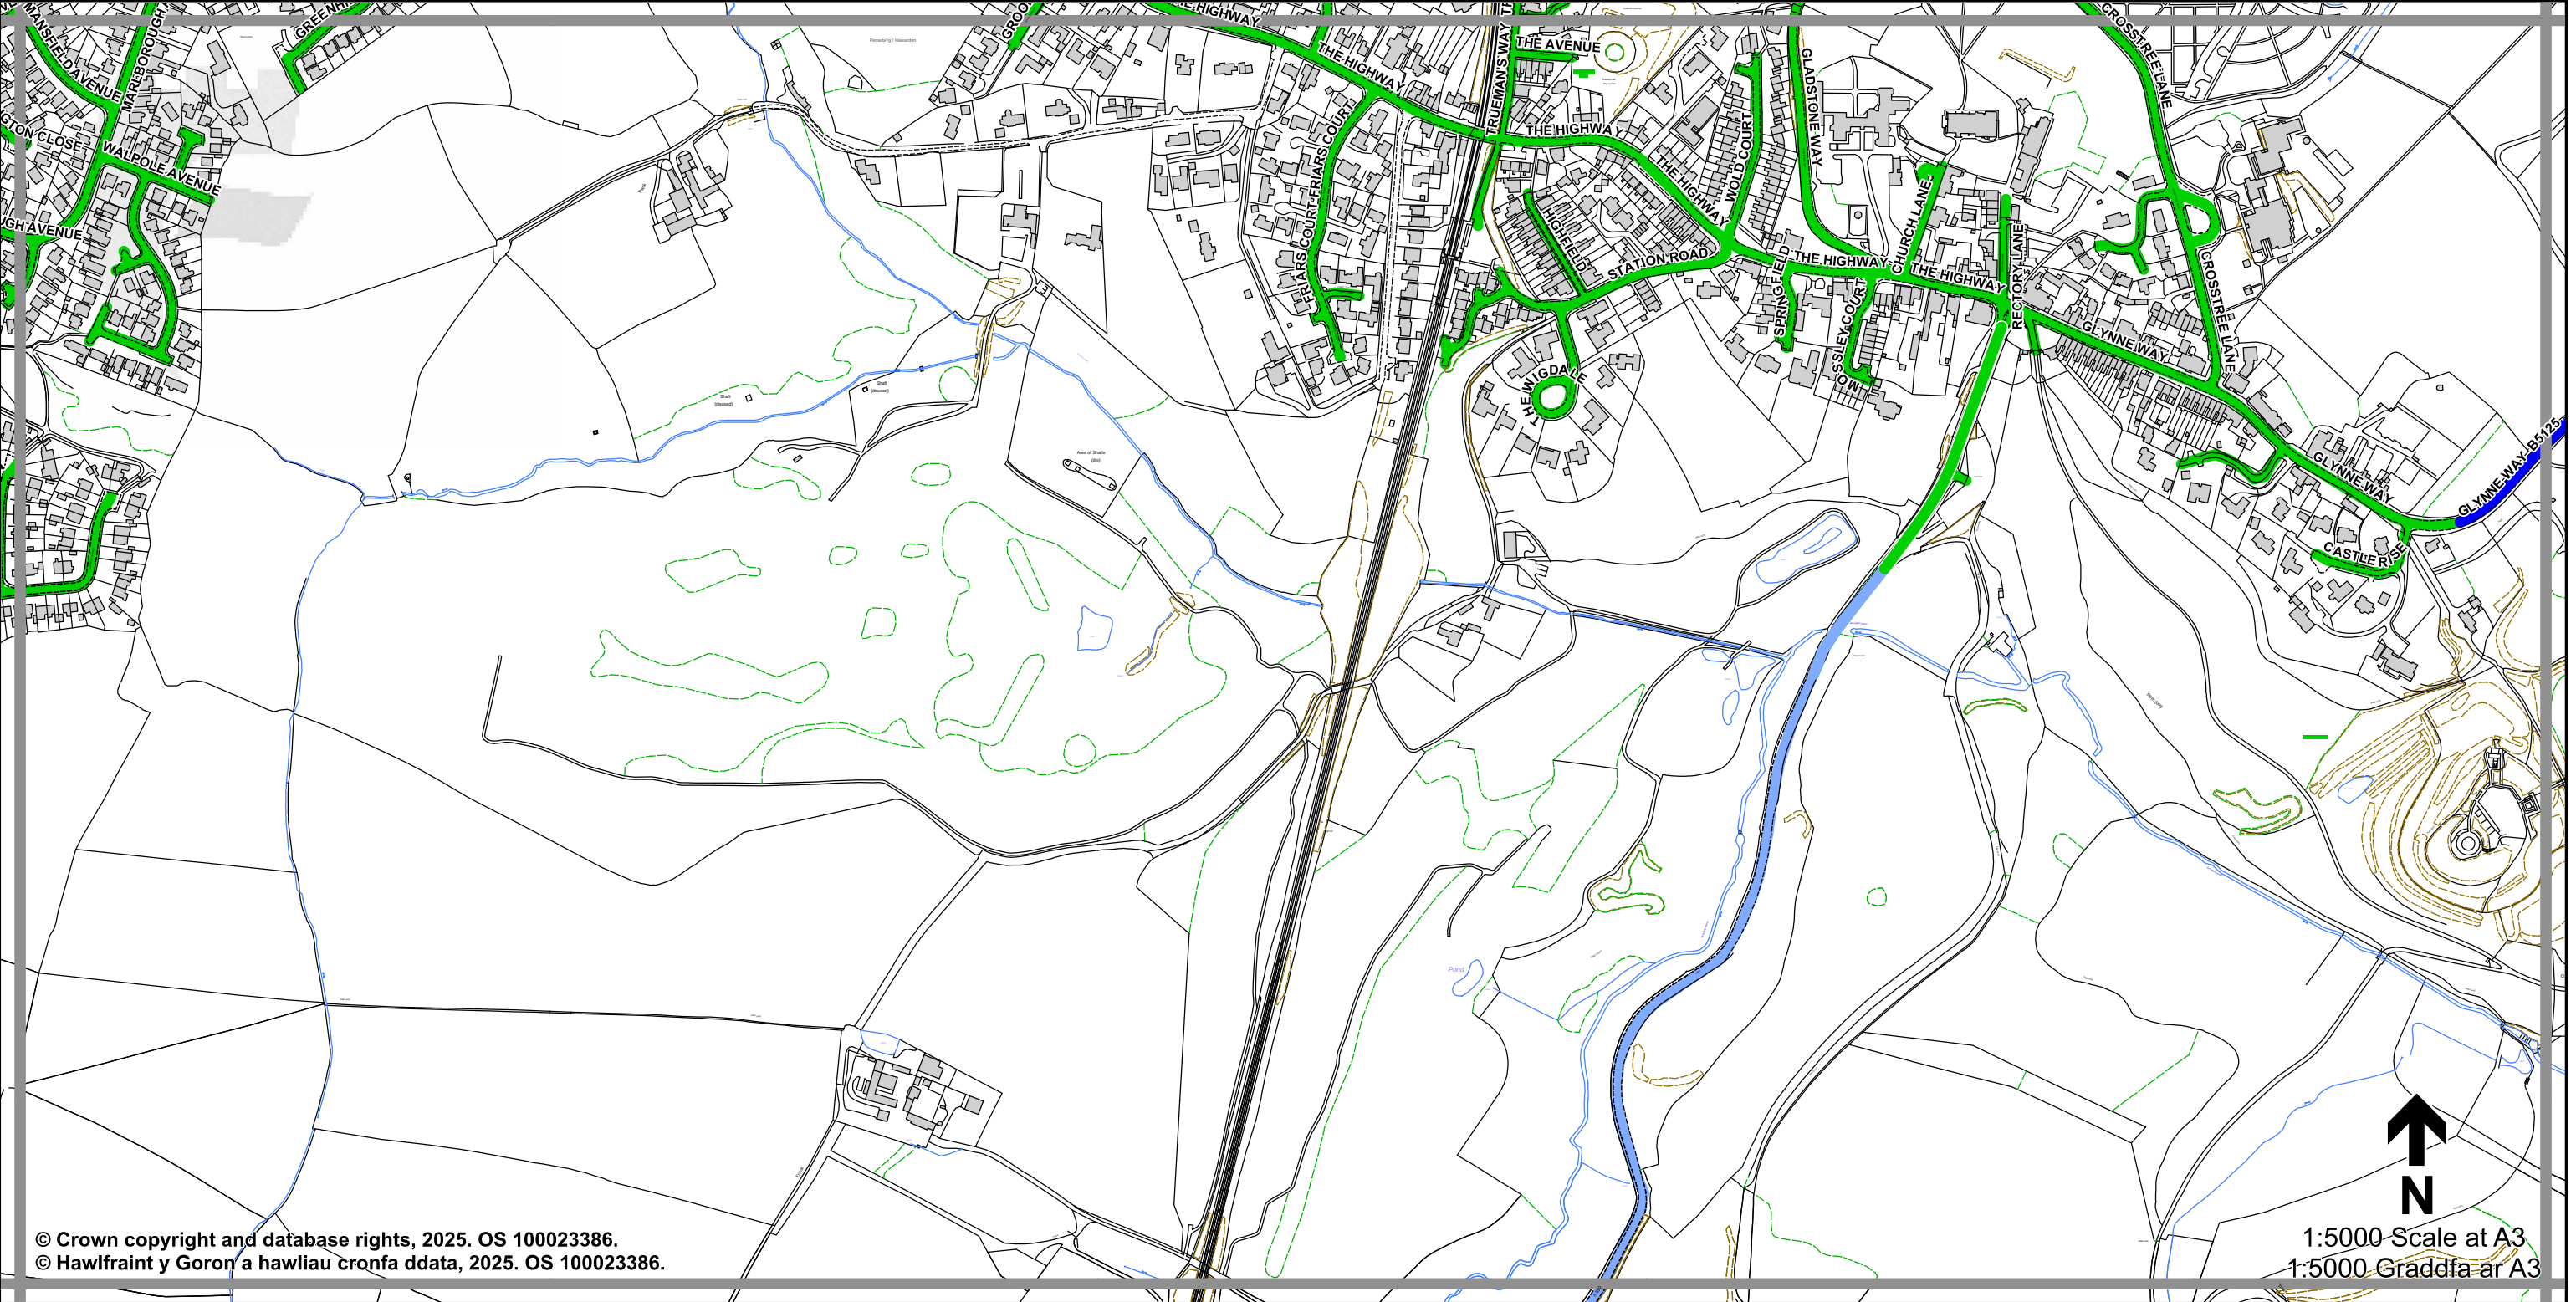

© Crown copyright and database rights, 2025. OS 100023386.
© Hawlfraint y Goron a hawliau cronfa ddata, 2025. OS 100023386.

Legend / Eglurhad


- | | |
|--|---|
|  20 mph by Order
20 mya drwy Orchymyn |  National Speed Limit applies
Terfyn Cyflymder Cenedlaethol yn berthnasol |
|  Restricted Road (20 mph)
Ffordd Gyfyngedig (20 mya) |  Derestricted by Order (National Speed Limit applies)
Heb Gyfyngiad drwy Orchymyn (Terfyn Cyflymder Cenedlaethol yn berthnasol) |
|  30 mph / mya |  Roads subject to separate Orders
Ffyrdd sy'n destun Gorchmynion ar wahân |
|  40 mph / mya |  County Boundary / Ffin y Sir |
|  50 mph / mya | |



**THE FLINTSHIRE COUNTY COUNCIL (VARIOUS ROADS)
(20MPH, 30MPH, 40MPH, 50MPH AND NATIONAL SPEED LIMITS.
RESTRICTED AND DERESTRICTED ROADS)
(AMENDMENT NO. 16) ORDER 202X.
GORCHYMYN (FFYRDD AMRYWIOL) (20MYA, 30MYA, 40MYA,
50MYA A'R TERFYNAU CYFLYMDER CENEDLAETHOL.
FFYRDD CYFYNGEDIG A FFYRDD HEB GYFYNGIAD)
CYNGOR SIR Y FFLINT (DIWYGIAD RHIF 16) 202X.**

**Sheet
M13
Dalen**

**Sheet Revision Number: 2
Rhif Adolgiad Y Ddalen:
Sheet Active from: xx/xx/xxxx
Dalen yn weithredol o:**

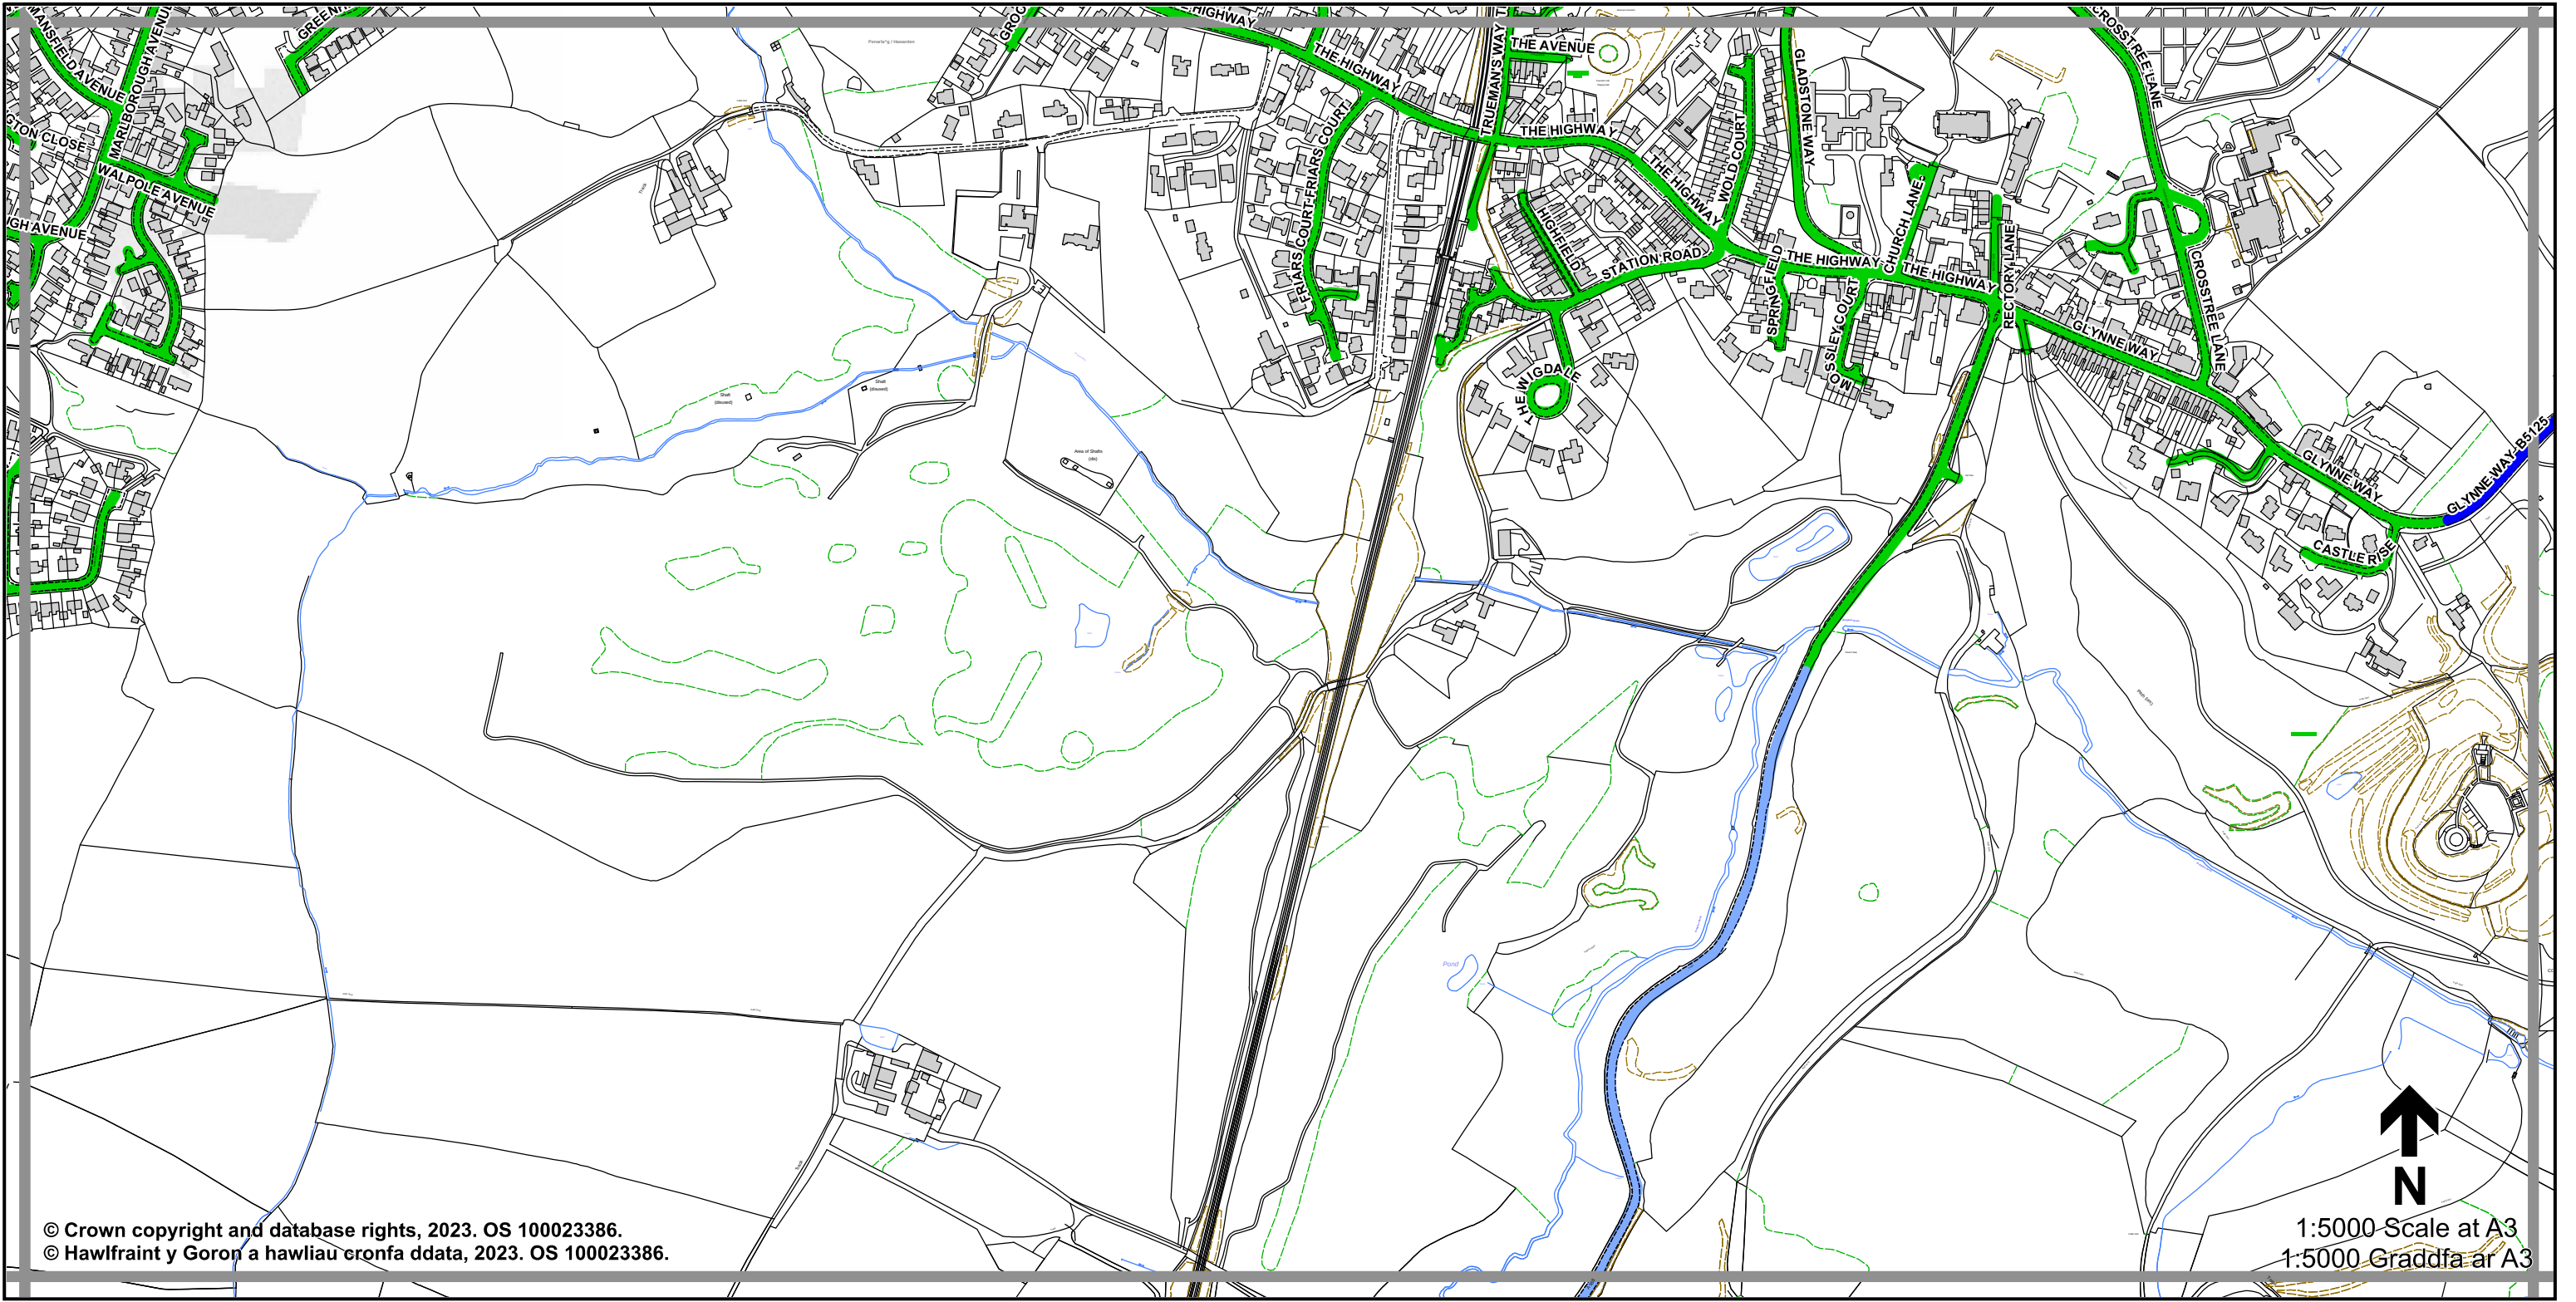

© Crown copyright and database rights, 2023. OS 100023386.
© Hawlfraint y Goron a hawliau cronfa ddata, 2023. OS 100023386.

1:5000 Scale at A3
1:5000 Graddfa ar A3

Legend / Eglurhad

- | | |
|--|---|
|  20 mph by Order
20 mya drwy Orchymyn |  National Speed Limit applies
Terfyn Cyflymder Cenedlaethol yn berthnasol |
|  Restricted Road (20 mph)
Ffordd Gyfyngedig (20 mya) |  Derestricted by Order (National Speed Limit applies)
Heb Gyfyngiad drwy Orchymyn (Terfyn Cyflymder Cenedlaethol yn berthnasol) |
|  30 mph / mya |  Roads subject to separate Orders
Ffyrdd sy'n destun Gorchmynion ar wahân |
|  40 mph / mya |  County Boundary / Ffin y Sir |
|  50 mph / mya | |



THE FLINTSHIRE COUNTY COUNCIL (VARIOUS ROADS) (20MPH, 30MPH, 40MPH, 50MPH AND NATIONAL SPEED LIMITS. RESTRICTED AND DERESTRICTED ROADS) ORDER 2023.
GORCHYMYN (FFYRDD AMRYWIOL) (20MYA, 30MYA, 40MYA, 50MYA A'R TERFYNAU CYFLYMDER CENEDLAETHOL. FFYRDD CYFYNGEDIG A FFYRDD HEB GYFYNGIAD) CYNGOR SIR Y FFLINT 2023.

Sheet
M13
Dalen

Sheet Revision Number:
Rhif Adolgiad Y Ddalen:
1
Sheet Active from:
Dalen yn weithredol o:
19/09/2023