

## **Notice of Making**

### **B5122 SOUTH STREET, B5122 NORTH STREET, CHAPEL STREET, WATER STREET, HIGH STREET, DROVERS LANE AND HOLYWELL ROAD, CAERWYS PROHIBITION OF WAITING AT ANY TIME**

Notice is hereby given that on the 10<sup>th</sup> June 2025, Flintshire County Council made an Order in exercise of its powers under the Road Traffic Regulation Act 1984, the Traffic Management Act 2004, Part IV of Schedule 9 and all other enabling powers, the effect of which will be to amend The Flintshire County Council (Prohibition and Restriction of Waiting and Loading and Parking Places) (Civil Enforcement and Consolidation) Order 2013, so as to:

1. Introduce 'No Waiting at Any Time' restrictions:-
  - a. At the junction of the B5122 South Street with Chapel Street, Caerwys.
  - b. At the junction of the B5122 North Street with Drovers Lane, Caerwys.
  - c. At the junction of the B5122 North Street with High Street, Caerwys.
  - d. At the junction of the B5122 North Street with Water Street, Caerwys.
  - e. At the junction of the B5122 North Street with Holywell Road, Caerwys.

In all other respects the present provisions of the 'The Flintshire County Council (Prohibition and Restriction of Waiting and Loading and Parking Places) (Civil Enforcement and Consolidation) Order 2013' will remain in force.

Should you wish to view a copy of this Notice, the Order which will come into operation on the 04<sup>th</sup> July 2025, plans showing the roads affected and a statement of the Council's reasons for the making of the Order, they may be inspected during normal opening hours at Flintshire Connects, Mold Library, Earl Road, Mold, Flintshire CH7 1AP. The documents will also be available to be viewed on our website at [www.Flintshire.gov.uk](http://www.Flintshire.gov.uk) > Resident > Roads, Streets and Travel > Traffic Regulation Orders or you can request a copy of the documents by emailing [transportstrategyconsultation@flintshire.gov.uk](mailto:transportstrategyconsultation@flintshire.gov.uk) or by calling 01352701234.

If you wish to question the validity of the Order or any of its provisions on the grounds that any requirements of the Act or any instruments made under it has not been complied with, you may, within 6 weeks from the date on which the Order is made, apply for the purpose to the High Court



Katie Wilby,  
Chief Officer (Streetscene and Transportation),  
Alltami Depot, Mold Road, Alltami, Mold. CH7 6LG.

Friday 13<sup>th</sup> June 2025.

---

**THE FLINTSHIRE COUNTY COUNCIL**

**B5122 SOUTH STREET, B5122 NORTH STREET, CHAPEL  
STREET, WATER STREET, HIGH STREET, DROVERS LANE AND  
HOLYWELL ROAD, CAERWYS**

**(PROHIBITION AND RESTRICTION OF WAITING  
AND LOADING AND PARKING PLACES)**

**(CIVIL ENFORCEMENT AND CONSOLIDATION) (AMENDMENT  
NO. 70) ORDER 2025**

---

**Katie Wilby,  
Chief Officer (Streetscene & Transportation),  
Alltami Depot, Mold Road  
Alltami, Mold.  
CH7 6LG**

**THE FLINTSHIRE COUNTY COUNCIL**  
**B5122 SOUTH STREET, B5122 NORTH STREET, CHAPEL STREET, WATER STREET,**  
**HIGH STREET, DROVERS LANE AND HOLYWELL ROAD, CAERWYS**

**(PROHIBITION AND RESTRICTION OF WAITING**  
**AND LOADING AND PARKING PLACES)**

**(CIVIL ENFORCEMENT AND CONSOLIDATION) (AMENDMENT NO. 70) ORDER 2025**

Flintshire County Council in exercise of its powers under sections 1 (1), 2 (1)(2), 4 (2)(3) and Part IV of Schedule 9 of the Road Traffic Regulation Act 1984 ("the Act of 1984") as amended, the Traffic Management Act 2004 ("the 2004 Act") and of all other enabling powers and after consultation with the Chief Officer of Police in accordance with Part III of Schedule 9 to the Act of 1984, hereby makes the following Order:-

**SECTION 1 – PRELIMINARY**

**Citation and commencement**

1. This Order shall come into operation on the 04<sup>th</sup> July 2025 and may be cited as The Flintshire County Council, B5122 South Street, B5122 North Street, Chapel Street, Water Street, High Street, Drovers Lane and Holywell Road, Caerwys, (Prohibition and Restriction of Waiting and Loading and Parking Places) (Civil Enforcement and Consolidation) (Amendment No. 70) Order 2025
2. With effect from the date set out in Article 2 above, Map Schedules N59 Sheet Revision No: 2, replaces Map Schedules N59 Sheet Revision No: 1 respectively and all other map schedules together with the before mentioned map schedules and plans referred to in the Schedules to this Order are incorporated into The Flintshire County Council (Prohibition and Restriction of Waiting and Loading and Parking Places) (Civil Enforcement and Consolidation) Order 2013.
3. The interpretation Act 1978 shall apply for the interpretation on this Order as it applies for the interpretation of an Act of Parliament
4. In this Order, except where otherwise stated, any reference to a numbered Article or Schedule is a reference to the Article or Schedule bearing that number and any reference to a plan is reference to a plan incorporated into this order.



## SCHEDULE

### No Waiting at Any Time

#### Caerwys

Road Name	Map Schedule	Sheet Revision
B5122 South Street	N59	2 (which revokes revision Sheet 1 from the 2013 Order
B5122 North Street	N58	1
Chapel Street	N59	2 (which revokes revision Sheet 1 from the 2013 Order
Water Street	N58	1
High Street	N58	1
Drovers Lane	N58	1
Holywell Road	N58	1

THE COMMON SEAL of )  
FLINTSHIRE COUNTY COUNCIL )  
was hereunto affixed )  
this 10<sup>th</sup> day of June 2025 )  
in the presence of:- )



CHAIRMAN *M Buckley*

~~CHIEF OFFICER (GOVERNANCE)~~

LEGAL SERVICES MANAGER

SENIOR SOLICITOR *M Jones*



**B5122 SOUTH STREET, B5122 NORTH STREET, CHAPEL STREET, WATER STREET, HIGH STREET, DROVERS LANE AND HOLYWELL ROAD, CAERWYS**

**PROHIBITION OF WAITING**

**Statement of Reasons for Make the Order**

Flintshire County Council propose to introduce No Waiting at Any Time restrictions (double yellow lines) in the roads as listed above.

The introduction of the No Waiting At Any Time restrictions are intended to address indiscriminate parking, maintain visibility and to ensure that the junctions are not obstructed by parked vehicles

Parking at junctions, regardless of the presence of yellow lines, is an offence and the restrictions provide a visual deterrent to reinforce this message. At present, should vehicles be parked within 10 metres of a junction, an act of criminality may be committed and would therefore be subject to enforcement action by North Wales Police. Furthermore the Highway Code states that vehicles should not park near or on a junction as they may cause obstruction and compromise safety for all road users.

The County Council continues its responsibility to consider the provision of convenient and safe movement of motor vehicles and other traffic, and the measures are aimed at ensuring that danger is minimised to vulnerable road users aswell as improving the amenities of the locality.

**The detailed are in the Public Notice and in the Order**




---

Katie Wilby,  
Chief Officer (Streetscene and Transportation),  
Alltami Depot, Mold Road, Alltami, Mold. CH7 6LG.

Friday 13<sup>th</sup> March 2025.



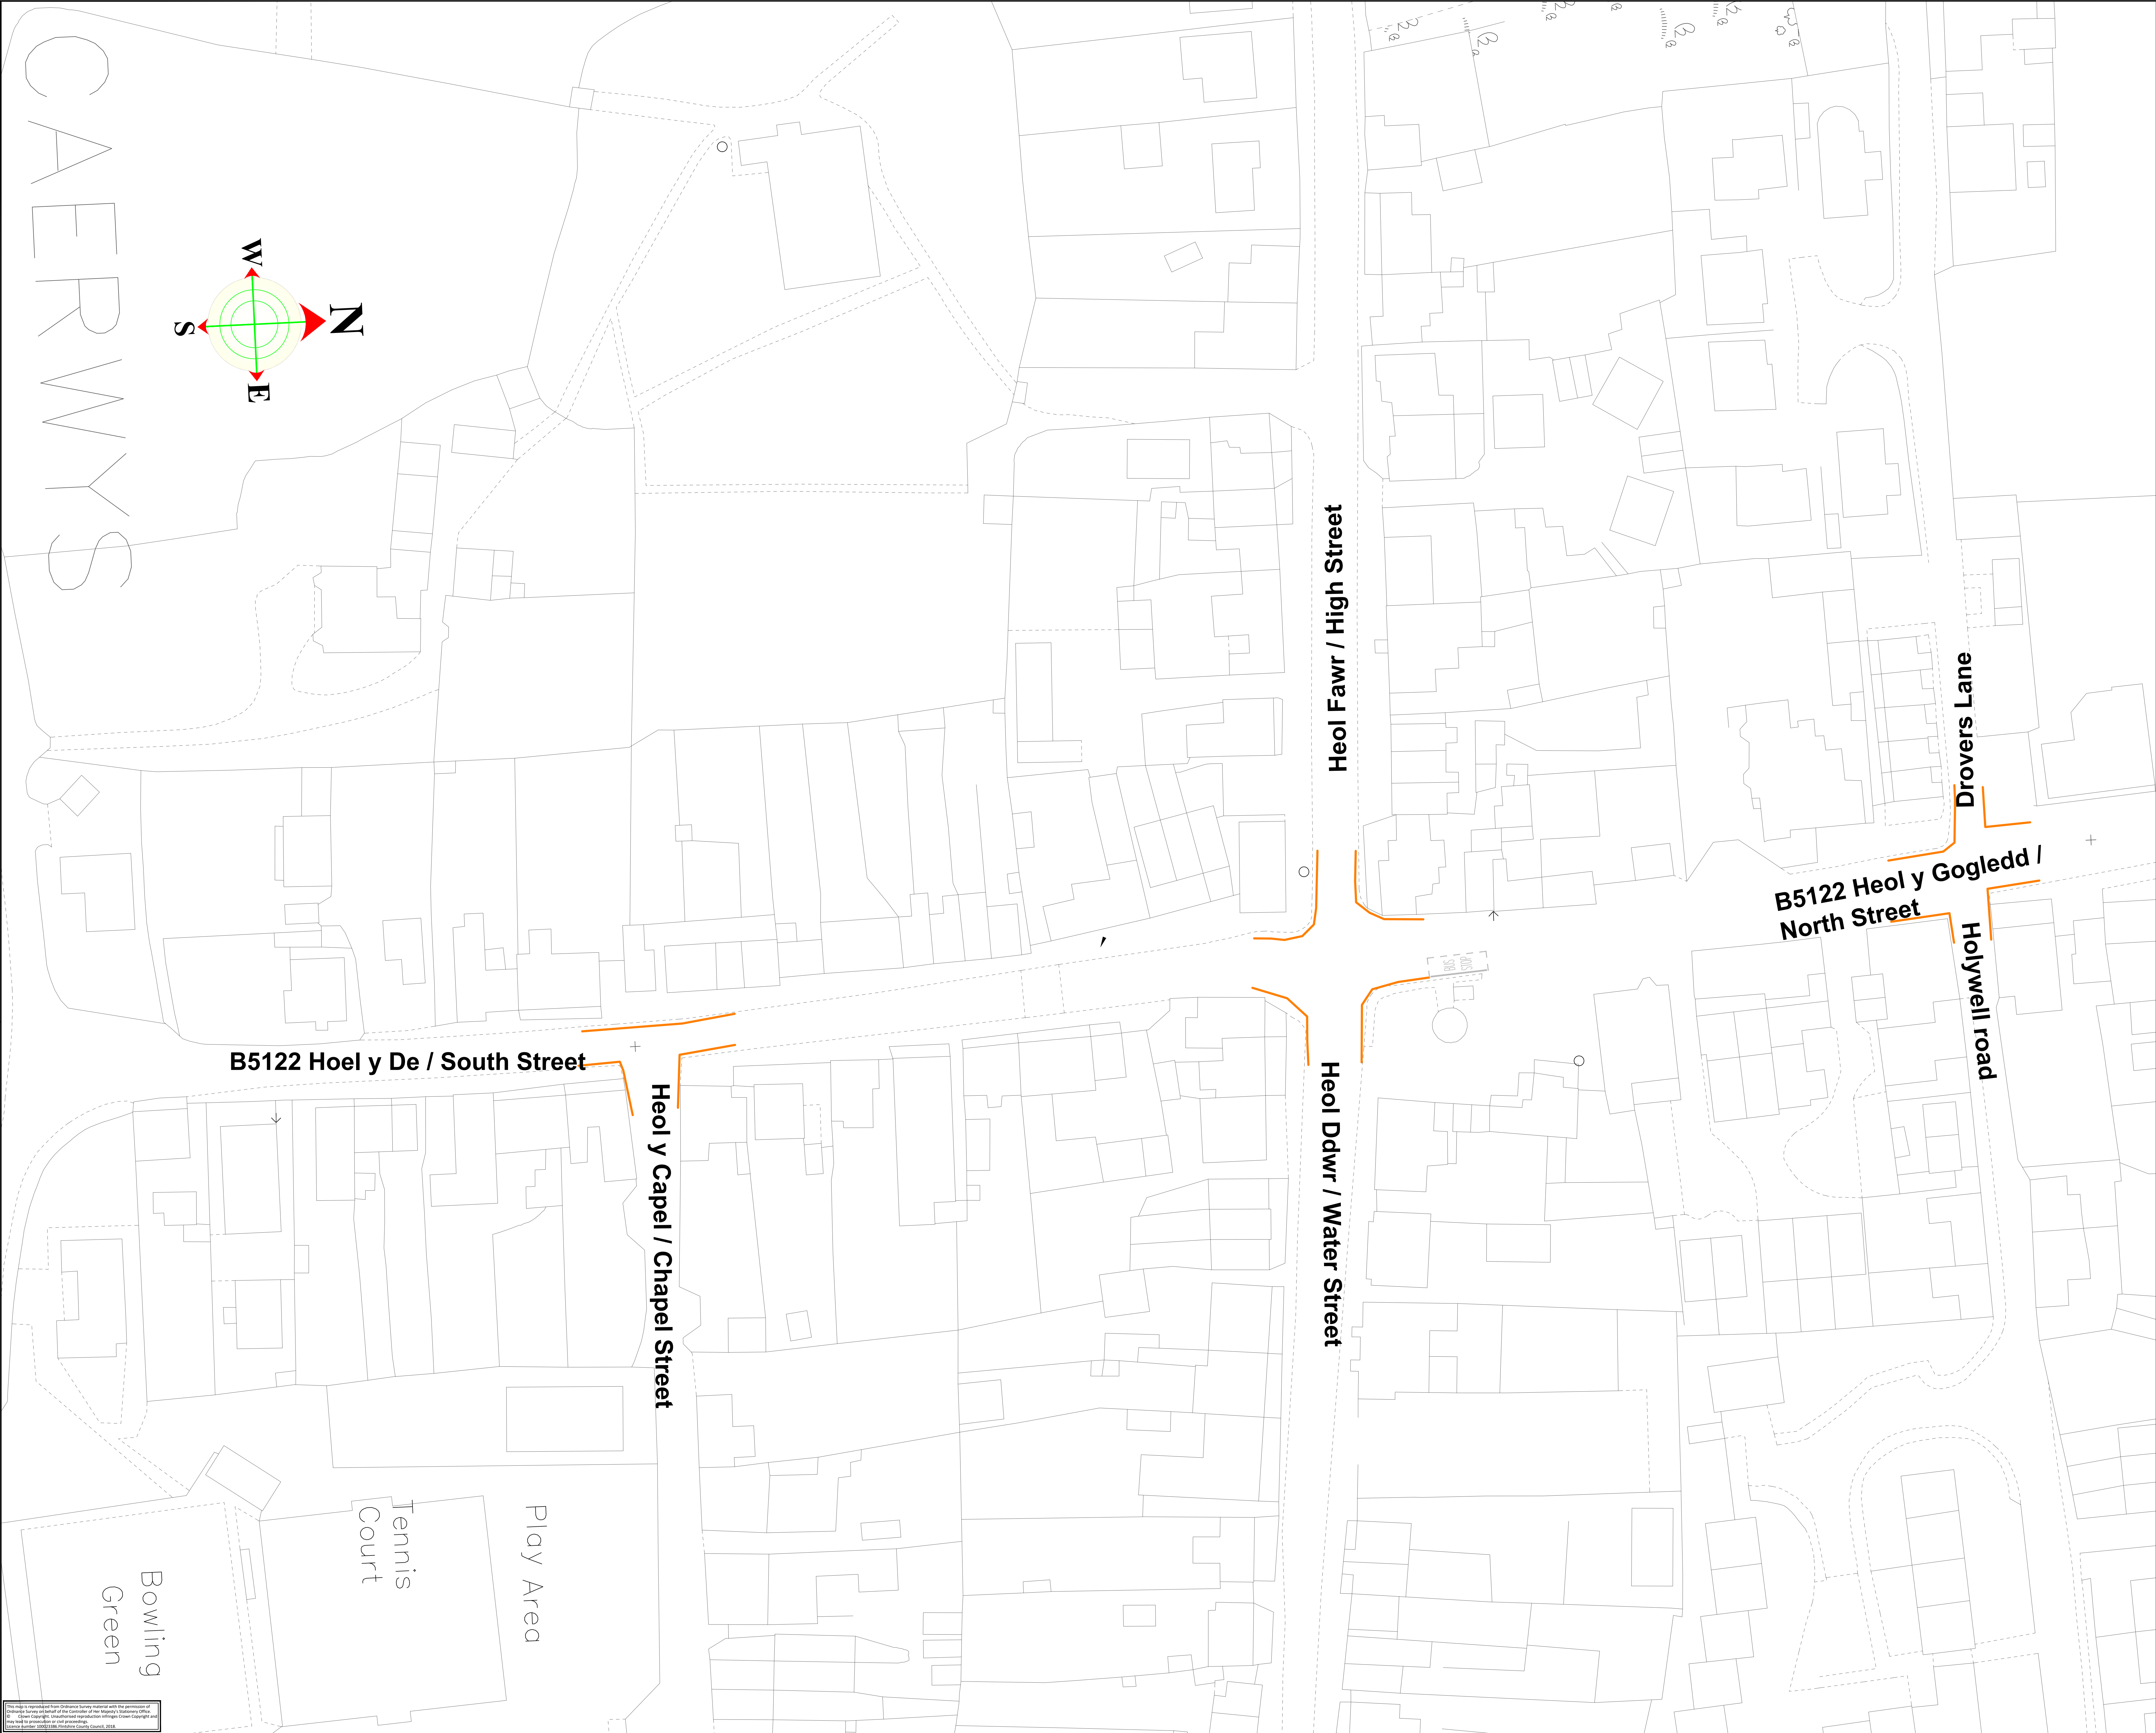

KEY

DIM AROS AR  
UNRHYW ADEG

No waiting @ Any  
Time Restrictions.

PRELIMINARY	APPROVAL	CONSTRUCTION
-------------	----------	--------------

Ph/Rev	Revision Details	Rev by	Chk by	Date



Katie Wilby  
Chief Officer (Streetscene and Transportation)  
PŴr Sgyddiog (Gewastbau Strada Thraeddiants)

County Hall, Mold, CH7 6NF  
Nosead y Str, Yr Wylidgrug, CH7 6NF

**Streetscene**

Project:

B5122 Heol y Gogledd, Heol y De,  
Heol Ddwr and Heol Fawr  
B5122 North Street, South Street,  
Water Street and High Street  
Caerwys  
Aros Ar Unrhyw Adeg    Waiting Restrictions  
(Sheet 2 of 2)

Flintshire County Council - Environment Directorate - County Hall I., Mold CH7 6NF

Contact Name: Lee Shore	Telephone: 01352 707777
Drawn by: Nick Williams	Fax No: 01352 70
Checked by: Lee Shore	Date: Feb 2025

Scales at A0: 1:NTS	Drawing No: HT/25/CAERWYS	Phase/Rev: C1
------------------------	------------------------------	------------------

All rights reserved from Ordnance Survey material with the permission of  
Ordnance Survey. Ordnance Survey is the copyright owner of the data and the map.  
© Crown Copyright. Ordnance Survey is the copyright owner of the data and the map.  
All other rights reserved. Ordnance Survey is the copyright owner of the data and the map.



**COD ARDAL: N59**  
**AREA CODE: N59**



Sheet Revision No: 1  
Rhif Adolgiad Y Ddalen: 1  
Sheet active from: 1 October 2013  
Dalen yn weithredol o: 1 Hydref 2013



Scale: 1:1250  
Graddfa: 1:1250

This map is reproduced from Ordnance Survey material with the permission of Ordnance Survey on behalf of the Controller of Her Majesty's Stationary Office © Crown Copyright. Unauthorised reproduction infringes Crown Copyright and may lead to prosecution or civil proceedings. Licence No. 100023386

**The Flintshire County Council  
(Prohibition and Restriction of Waiting and Loading and Parking Places)  
(Civil Enforcement and Consolidation) Order 2013**

Aygnhyrhic'r y map hwn o ddaunydd yr Ordnance Survey gyda  
chanlatiad yr Ordnance Survey ar ran Rheolwr Llyfta El Mawrddyl  
@Hawfrailt y Goron. Mae alygnhyrchu heb ganlatiad yn torri  
hawfrailt y Goron a gall hyn arwain at enffyniad neu achos aflifi.  
Rhif twydded 100023386

**Gorchymyn Cyngor Sir Y Fflint  
(Gwahardd a Chyfyngu Aros a Llwytho a Mannau Parcio)  
(Gorfodi Sifil a Chyddyfnerthu) 2013**


**Cyngor Sir Y Fflint**  
**Cyfarwyddiaeth yr Amgylchedd**  
**Neuadd Y Sir**  
**Yr Wyddgrug**  
**CH7 6NF**



AREA CODE:N58  
COD ARDAL:N58



Sheet Revision No: 1  
Rhif Adolgiad Y Ddalen: 1  
Sheet active from:04 July 2025  
Dalen yn weithredol o: 04 Gorffennaf 2025

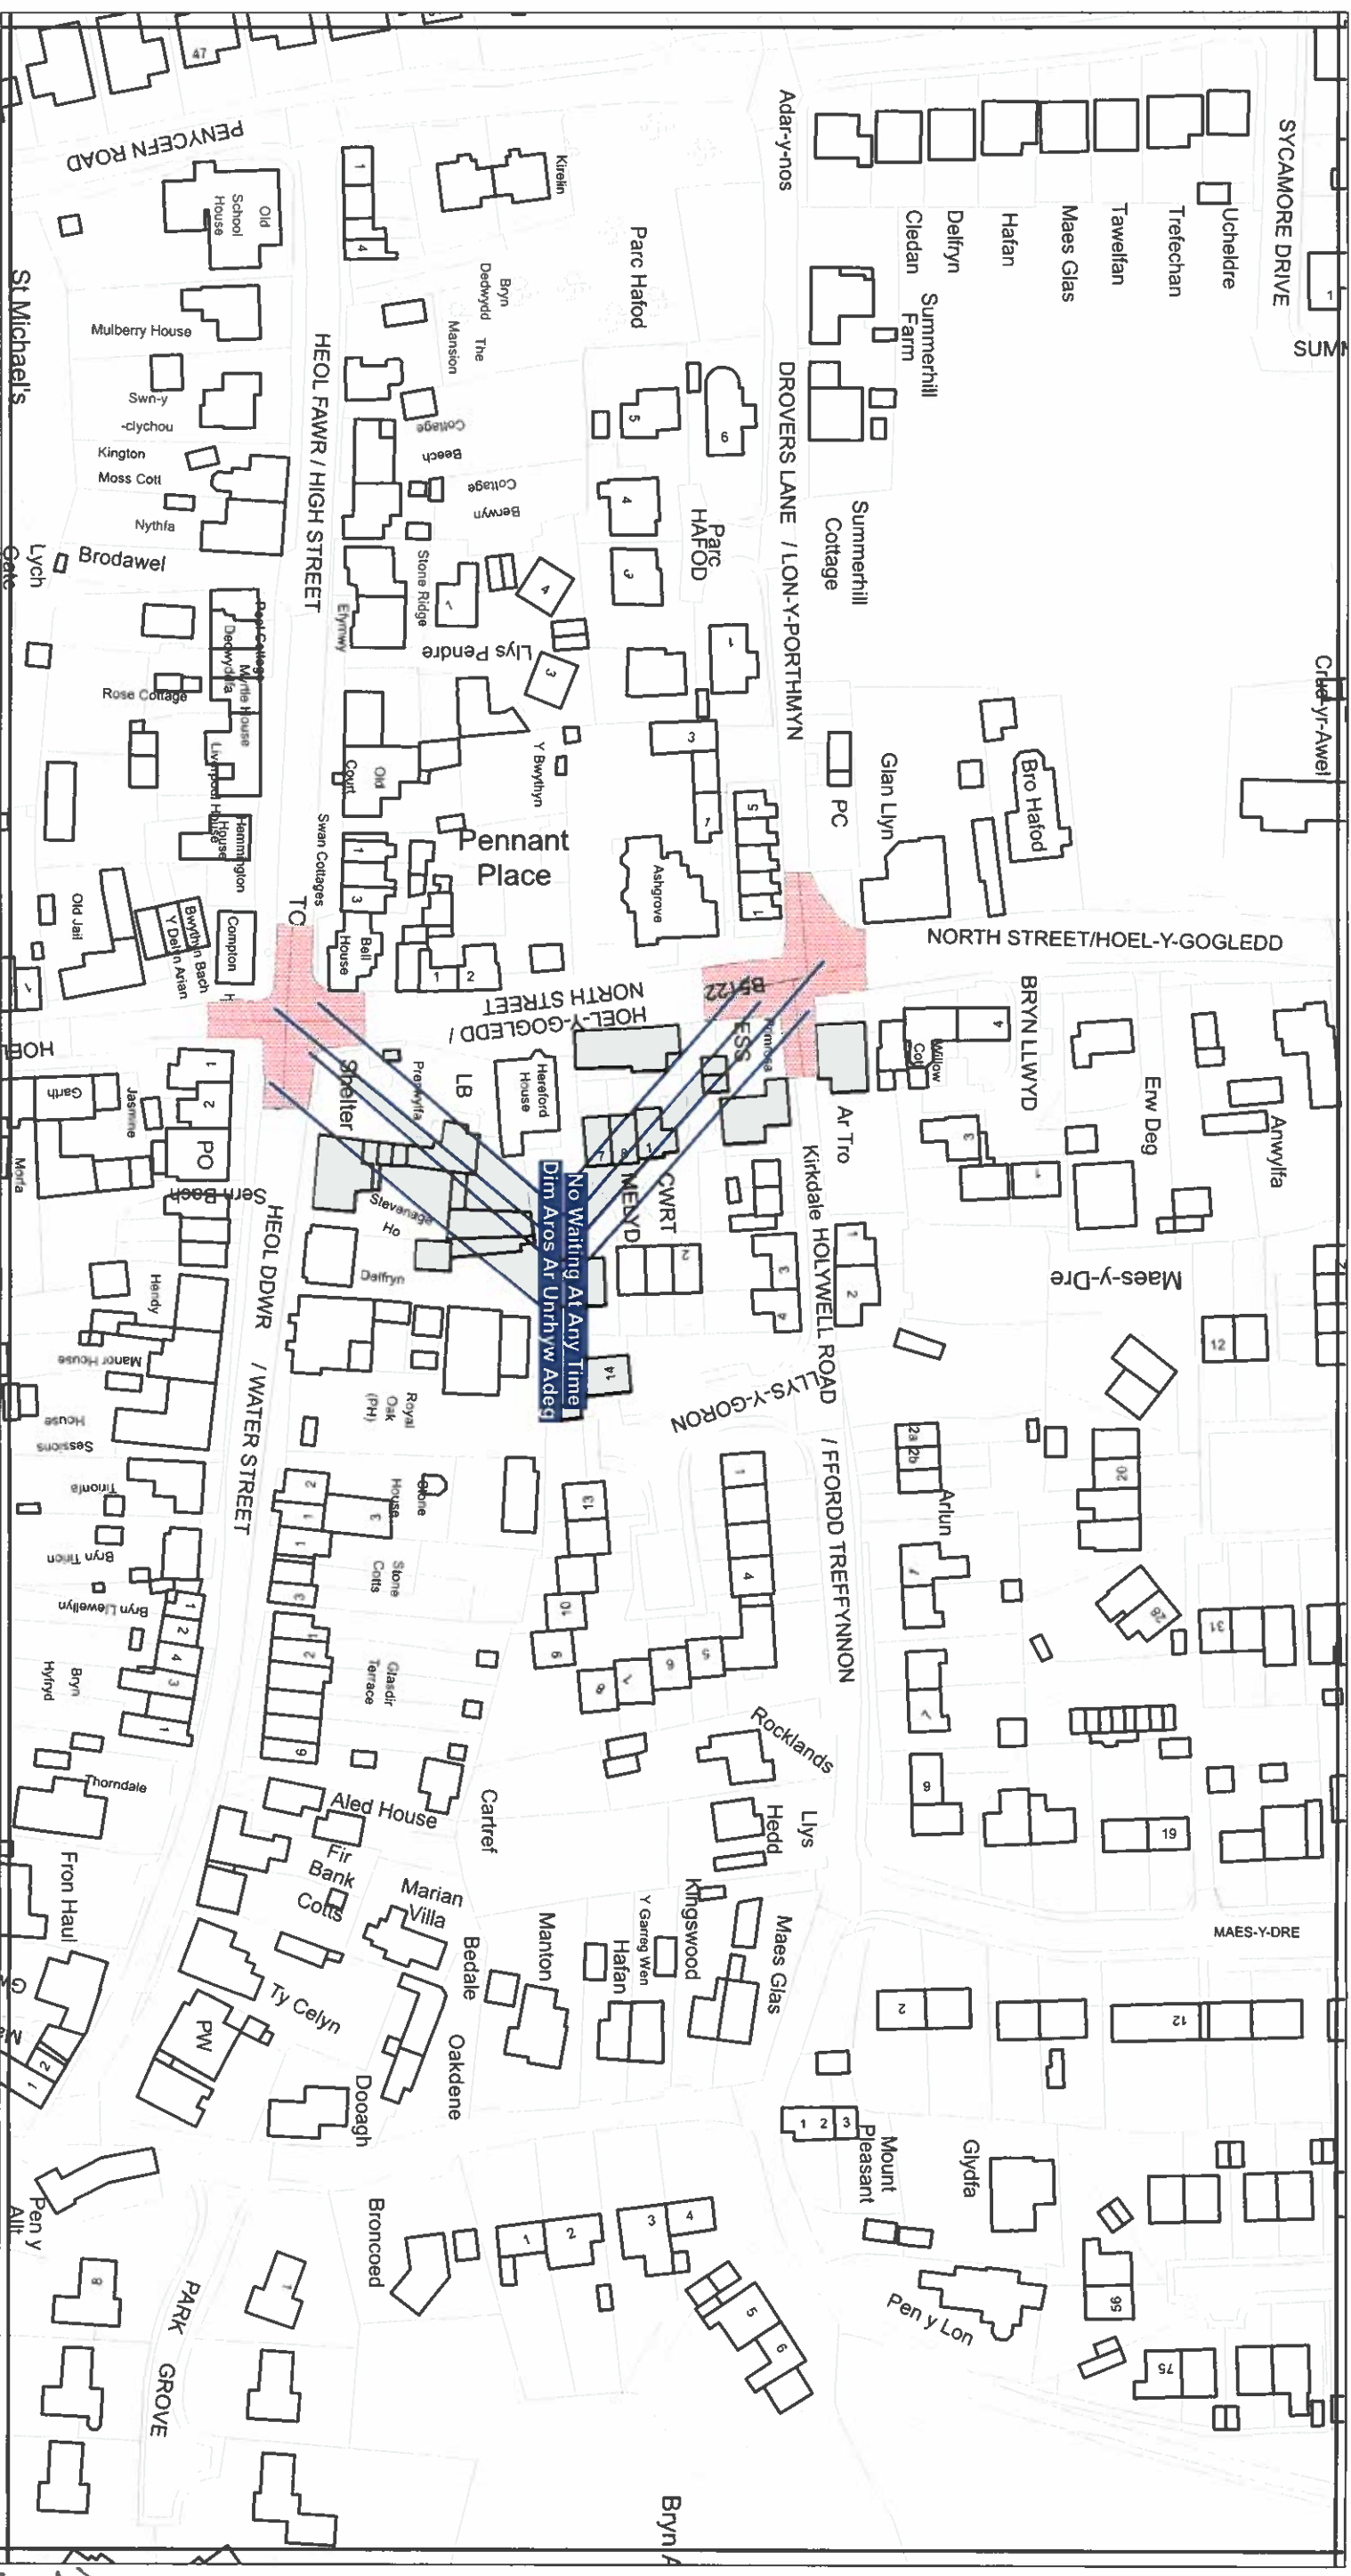

Scale: 1:1250  
Graddfa: 1:1250  
This map is reproduced from Ordnance Survey material with the permission of Ordnance Survey on behalf of the Controller of Her Majesty's Stationary Office ©Crown Copyright. Unauthorised reproduction infringes Crown Copyright and may lead to prosecution or civil proceedings. Licence No. 100023386

The Flintshire County Council  
(Prohibition and Restriction of Waiting and Loading and Parking Places)  
(Civil Enforcement and Consolidation) (Amendment No 70) Order 2025

Atgynhyrchir y map hwn o ddeunydd yr Ordnance Survey gyda charnallat yr Ordnance Survey ar ran Rheolwr Llyfrfa El Maewrhydi ©Hawffrant y Goron. Mae atgynhyrchu heb ganiatâd yn torri hawffrant y Goron a gall hyn arwain at erlyniad neu achos sifil. Rhif trwydded 100023386

Gorchymyn Cyngor Sir Y Fflint  
(Gwahardd a Chyfyngu Aros a Llwytho a Mannau Parcio)  
(Gorfodi Sifil a Chydyfnerthu) (Gwelliant 70) 2025

Flintshire County Council  
Environment Directorate  
County Hall  
Mold  
CH7 6NF  
Cyngor Sir Y Fflint  
Cyfarwyddiaeth yr Amgylchedd  
Neuadd Y Sir  
Yr Wyddgrug  
CH7 6NF

[illegible]

Cyngor Sir Y Fflint  
Cyfarwyddiaeth yr Amgylchedd  
Neuadd Y Sir  
Yr Wyddgrug  
CH7 6NF

Handwritten signatures: *[Signature]* *[Signature]*