

## **Notice of Making**

### **CORNIST ROAD, CORNIST DRIVE AND ENTRANCES TO THE NEW RESIDENTIAL CARE HOME, FLINT PROHIBITION OF WAITING AT ANY TIME**


Notice is hereby given that on the 10<sup>th</sup> June 2025, Flintshire County Council made an Order in exercise of its powers under the Road Traffic Regulation Act 1984, the Traffic Management Act 2004, Part IV of Schedule 9 and all other enabling powers, the effect of which will be to amend The Flintshire County Council (Prohibition and Restriction of Waiting and Loading and Parking Places) (Civil Enforcement and Consolidation) Order 2013, so as to:

1. Introduce 'No Waiting at Any Time' restrictions:-
  - a. At the junction of Cornist Road with Cornist Drive, Flint.
  - b. At the junction of Cornist Road with the Residential Care Home, Flint. (New road access entrance)
  - c. At the junction of Cornist Road with the Residential Home, Flint. (Existing Cottage Hospital road access entrance)

In all other respects the present provisions of the 'The Flintshire County Council (Prohibition and Restriction of Waiting and Loading and Parking Places) (Civil Enforcement and Consolidation) Order 2013' will remain in force.

Should you wish to view a copy of this Notice, the Order which will come into operation on the 16<sup>th</sup> June 2025, plans showing the roads affected and a statement of the Council's reasons for the making of the Order, they may be inspected during normal opening hours at Flint Connects Centre Church Street, Flint, CH6 5BD. The documents will also be available to be viewed on our website at [www.Flintshire.gov.uk](http://www.Flintshire.gov.uk) > Resident > Roads, Streets and Travel > Traffic Regulation Orders or you can request a copy of the documents by emailing [Streetscene@flintshire.gov.uk](mailto:Streetscene@flintshire.gov.uk) or by calling 01352701234.

If you wish to question the validity of the Order or any of its provisions on the grounds that any requirements of the Act or any instruments made under it has not been complied with, you may, within 6 weeks from the date on which the Order is made, apply for the purpose to the High Court

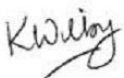

---

Katie Wilby,  
Chief Officer (Streetscene and Transportation),  
Alltami Depot, Mold Road, Alltami, Mold. CH7 6LG.

Friday 13<sup>th</sup> June 2025.

---

**THE FLINTSHIRE COUNTY COUNCIL**

**CORNIST ROAD, CORNIST DRIVE AND ENTRANCES TO THE**

**NEW RESIDENTIAL CARE HOME, FLINT**

**(PROHIBITION AND RESTRICTION OF WAITING**

**AND LOADING AND PARKING PLACES)**

**(CIVIL ENFORCEMENT AND CONSOLIDATION) (AMENDMENT**

**NO. 69) ORDER 2025**

---

**Katie Wilby,**  
**Chief Officer (Streetscene & Transportation),**  
**Alltami Depot, Mold Road**  
**Alltami, Mold.**  
**CH7 6LG**

**THE FLINTSHIRE COUNTY COUNCIL**  
**CORNIST ROAD, CORNIST DRIVE AND ENTRANCES TO THE RESIDENTIAL CARE**  
**HOME, FLINT**

**(PROHIBITION AND RESTRICTION OF WAITING**  
**AND LOADING AND PARKING PLACES)**

**(CIVIL ENFORCEMENT AND CONSOLIDATION) (AMENDMENT NO. 69) ORDER 2025**

Flintshire County Council in exercise of its powers under sections 1 (1), 2 (1)(2), 4 (2)(3) and Part IV of Schedule 9 of the Road Traffic Regulation Act 1984 ("the Act of 1984") as amended, the Traffic Management Act 2004 ("the 2004 Act") and of all other enabling powers and after consultation with the Chief Officer of Police in accordance with Part III of Schedule 9 to the Act of 1984, hereby makes the following Order:-

**SECTION 1 – PRELIMINARY**

**Citation and commencement**

1. This Order shall come into operation on the 16<sup>th</sup> June 2025 and may be cited as The Flintshire County Council, Cornist Road, Cornist Drive and entrances to the Residential Care Home, Flint, (Prohibition and Restriction of Waiting and Loading and Parking Places) (Civil Enforcement and Consolidation) (Amendment No. 69) Order 2025
2. With effect from the date set out in Article 2 above, Map Schedules AK59 Sheet Revision No: 3, replaces Map Schedules AK59 Sheet Revision No: 2 and Map Schedules AJ59 Sheet Revision No: 2, replaces Map Schedules AJ59 Sheet Revision No: 1 respectively and all other map schedules together with the before mentioned map schedules and plans referred to in the Schedules to this Order are incorporated into The Flintshire County Council (Prohibition and Restriction of Waiting and Loading and Parking Places) (Civil Enforcement and Consolidation) Order 2013.
3. The interpretation Act 1978 shall apply for the interpretation on this Order as it applies for the interpretation of an Act of Parliament

4. In this Order, except where otherwise stated, any reference to a numbered Article or Schedule is a reference to the Article or Schedule bearing that number and any reference to a plan is reference to a plan incorporated into this order.

**SCHEDULE**

**No Waiting at Any Time**

**Flint**

Road Name	Map Schedule	Sheet Revision
Cornist Road	AK59	3 (which revokes revision Sheet 2 from the 2013 Order
	AJ59	2 (which revokes revision Sheet 1 from the 2013 Order
Cornist Drive	AK59	3 (which revokes revision Sheet 2 from the 2013 Order
Residential Care Home Entrances	AK59	3 (which revokes revision Sheet 2 from the 2013 Order
	AJ59	2 (which revokes revision Sheet 1 from the 2013 Order

THE COMMON SEAL of )  
FLINTSHIRE COUNTY COUNCIL )  
was hereunto affixed )  
this 10<sup>th</sup> day of June 2025 )  
in the presence of:- )



CHAIRMAN *MBuckley*

~~CHIEF OFFICER (GOVERNANCE)~~

LEGAL SERVICES MANAGER

~~SENIOR SOLICITOR~~

*M. Jones*





# **CORNIST ROAD, CORNIST DRIVE AND ENTRANCES TO THE RESIDENTIAL HOME, FLINT**

## **PROHIBITION OF WAITING**

### **Statement of Reasons for Making the Order**


Flintshire County Council is to introduce No Waiting at Any Time restrictions (double yellow lines) in the roads as listed above, due to the construction of a new residential care home.

The introduction of the No Waiting At Any Time restrictions are intended to maintain visibility around the accesses to the residential care home and to ensure that the junctions are not obstructed by parked vehicles.

Parking at junctions, regardless of the presence of yellow lines, is an offence and the restrictions provide a visual deterrent to reinforce this message. At present, should vehicles be parked within 10 metres of a junction, an act of criminality may be committed and would therefore be subject to enforcement action by North Wales Police. Furthermore the Highway Code states that vehicles should not park near or on a junction as they may cause obstruction and compromise safety for all road users.

The County Council continues its responsibility to consider the provision of convenient and safe movement of motor vehicles and other traffic, and the proposed measures are aimed at ensuring that danger is minimised to vulnerable road users as well as improving the amenities of the locality.


**They are detailed in the Public Notice and in the Order**

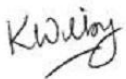

---

Katie Wilby,  
Chief Officer (Streetscene and Transportation),  
Alltami Depot, Mold Road, Alltami, Mold. CH7 6LG.

Friday 13<sup>th</sup> June 2025.

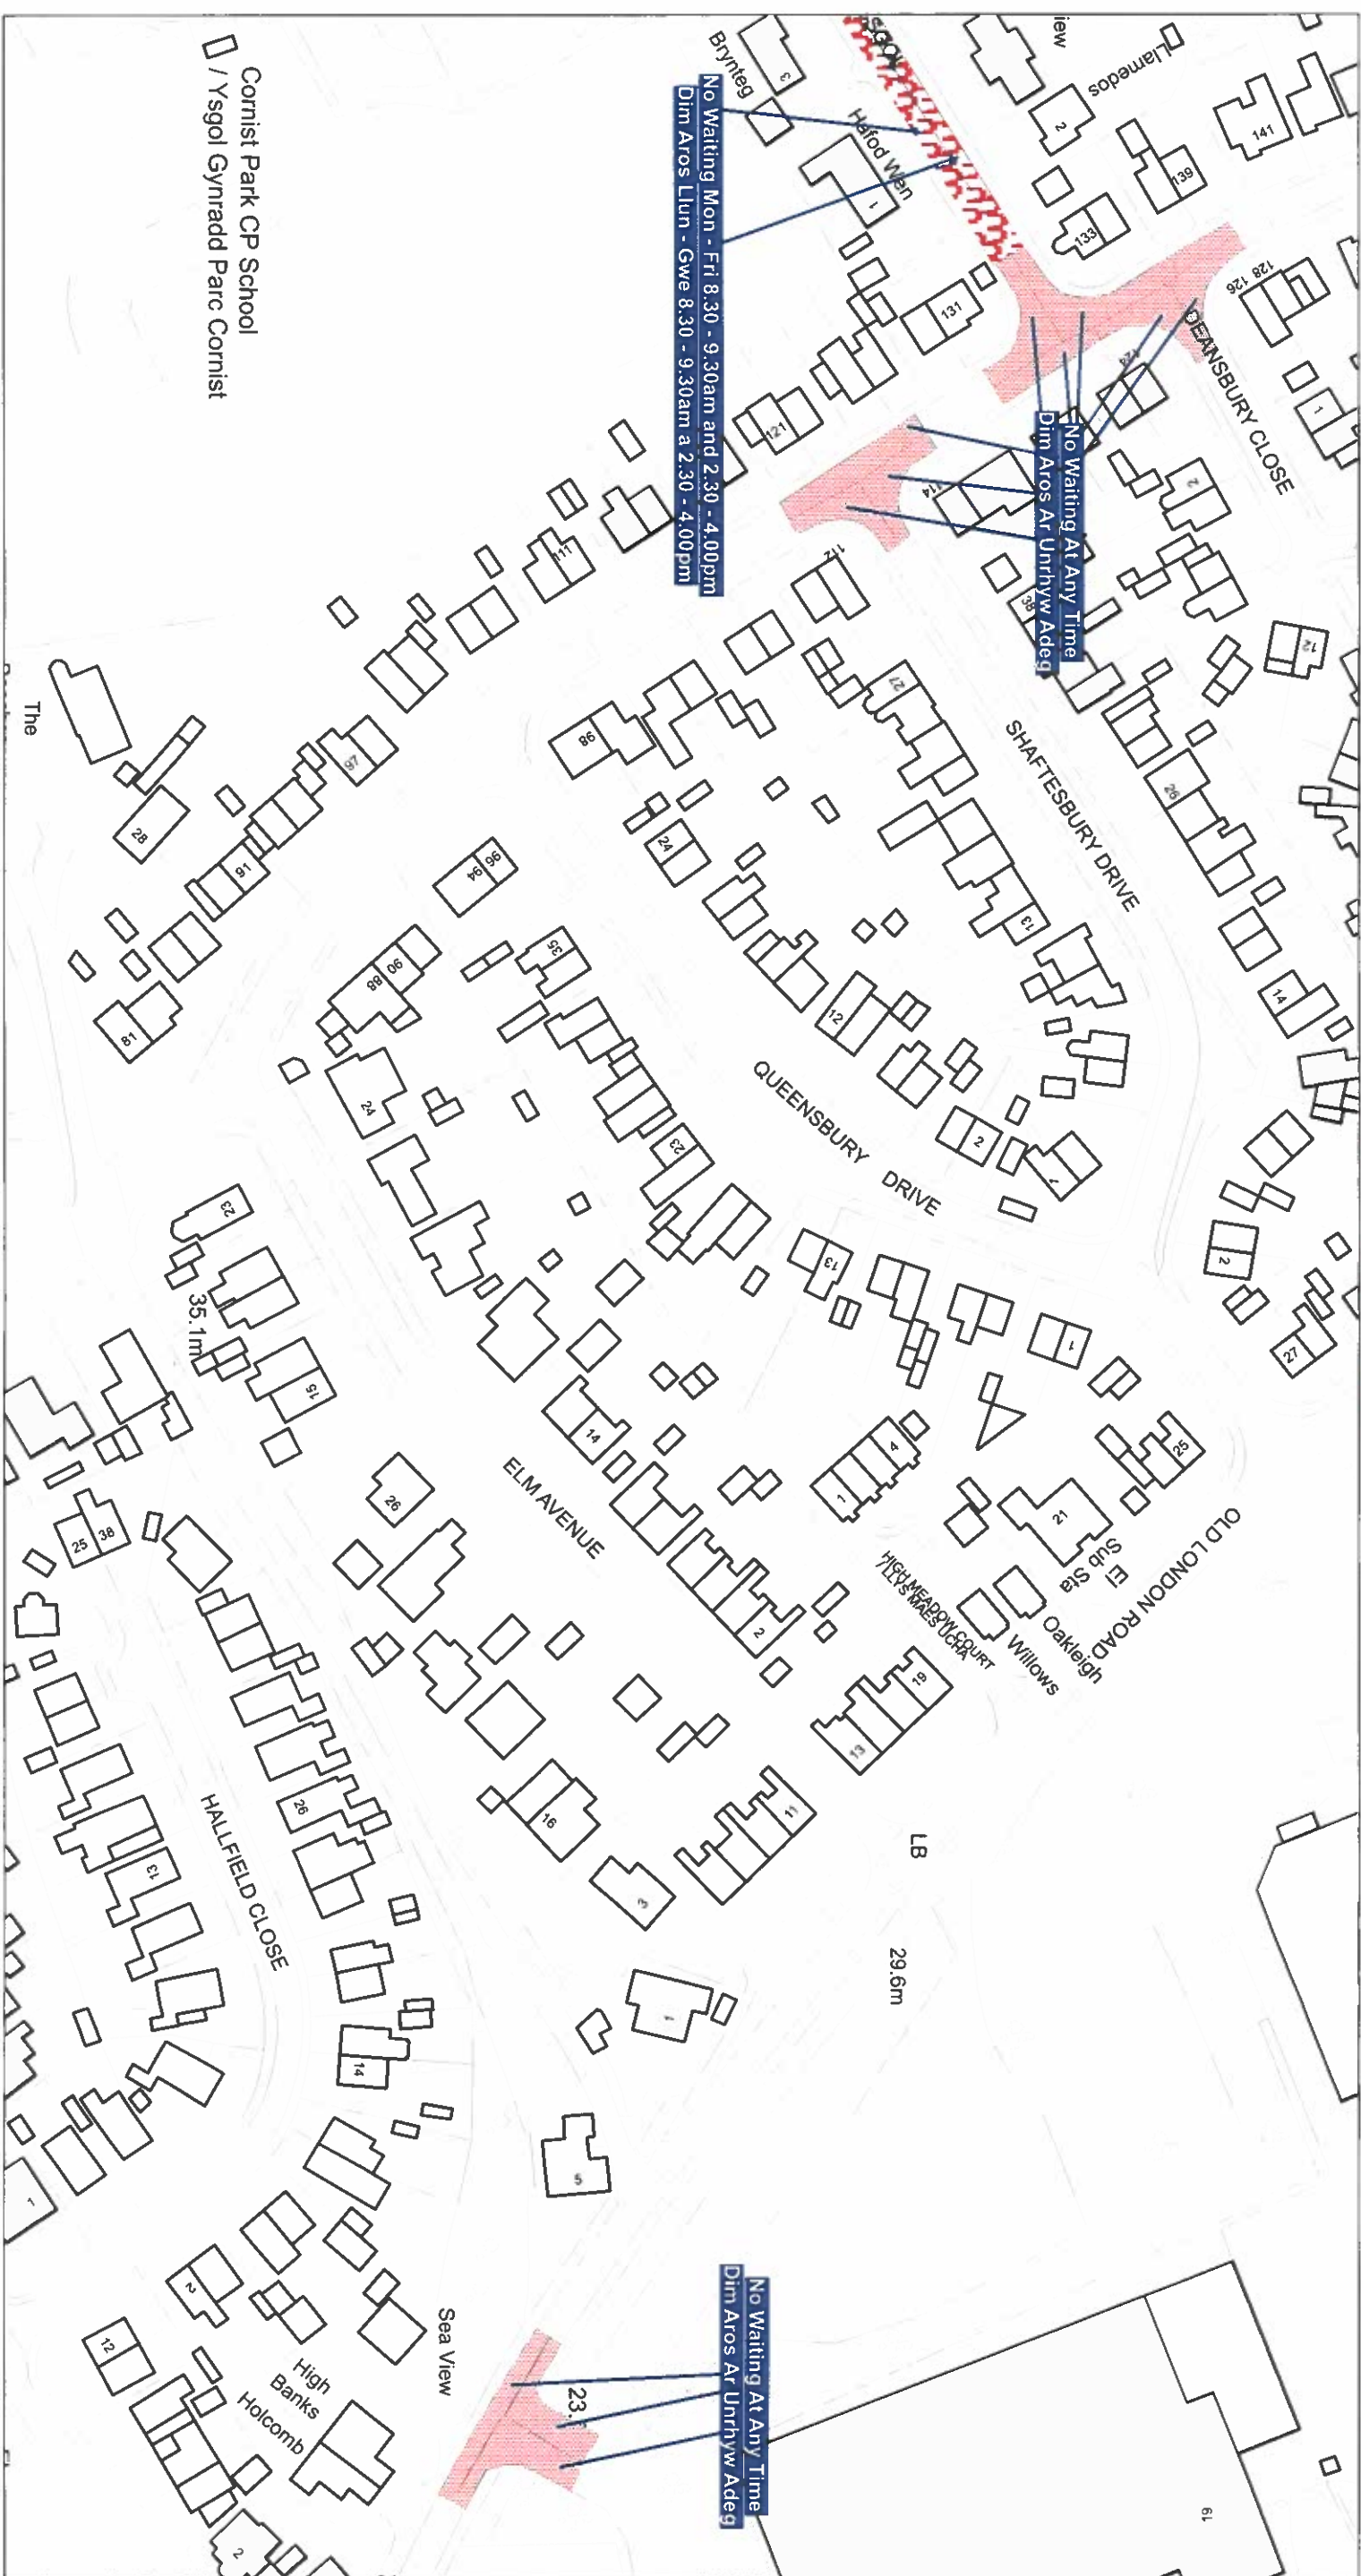

Scale: 1:1250  
Graddfa: 1:1250

This map is reproduced from Ordnance Survey material with the permission of Ordnance Survey on behalf of the Controller of Her Majesty's Stationary Office ©Crown Copyright. Unauthorised reproduction infringes Crown Copyright and may lead to prosecution or civil proceedings. Licence No. 100023386

Atgynhyrchir y map hwn o ddeunydd yr Ordnance Survey gyda charnau yr Ordnance Survey ar ran Rheolwr Llyfrfa El Mawrhydi ©Hawffrant y Goron. Mae atgynhyrchu heb ganiatad yn torri hawffrant y Goron a gall hyn arwain at erlyniad neu achos sifil. Rhif trwydded 100023386


**The Flintshire County Council**  
**(Prohibition and Restriction of Waiting and Loading and Parking Places)**  
**(Civil Enforcement and Consolidation) (Amendment 69) Order 2025**

**Gorchymyn Cyngor Sir Y Fflint**  
**(Gwahardd a Chyfyngu Aros a Llwytho a Mannau Parcio)**  
**(Gorfodi Sifil a Chyddyfnerthu) (Gwelliant 69) 2025**

Cyngor Sir Y Fflint  
Cyfarwyddiaeth yr Amgylchedd  
Neuadd Y Sir  
Yr Wyddgrug  
CH7 6NF

Flintshire County Council  
Environment Directorate  
County Hall  
Mold  
CH7 6NF



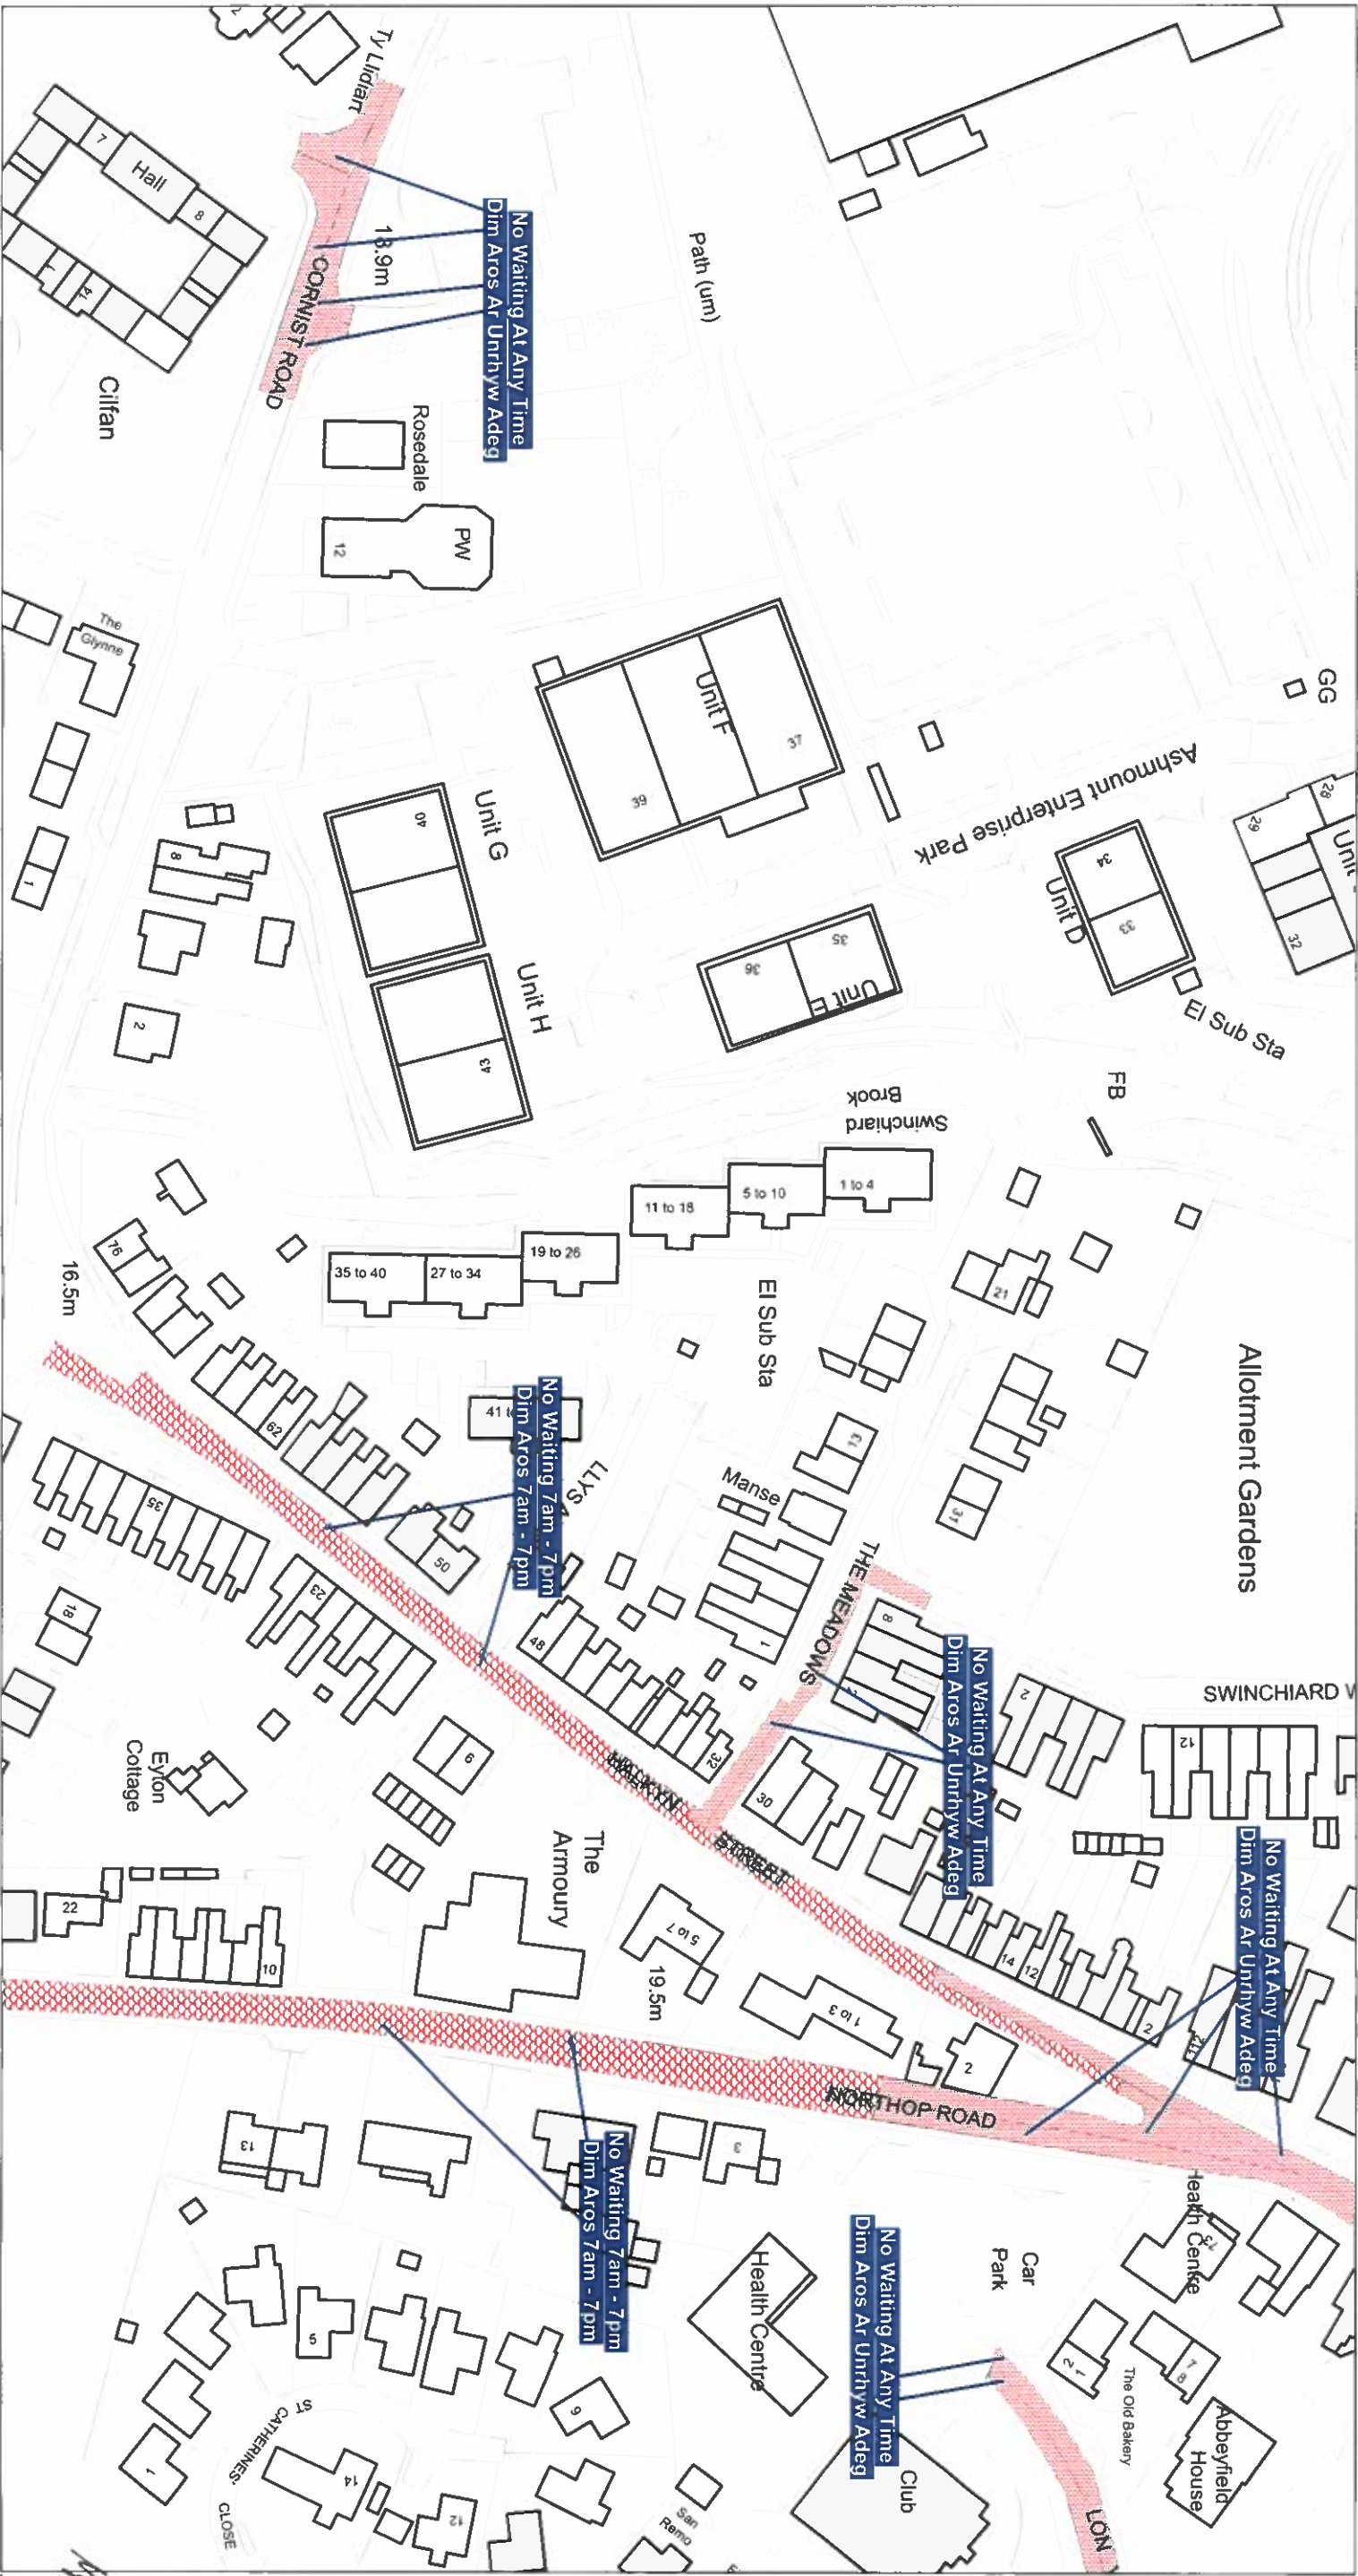

Scale: 1:1250  
Graddfa: 1:1250

The Flintshire County Council  
(Prohibition and Restriction of Waiting and Loading and Parking Places)  
(Civil Enforcement and Consolidation) (Amendment 69) Order 2025

Flintshire County Council  
Environment Directorate  
County Hall  
Mold  
CH7 6NF

Athyngwrth y map hwn o ddeunydd yr Ordnance Survey gyda  
chaniatad yr Ordnance Survey ar ran Rheolwr Llyfrfa Ei Mawrhydi  
©Hawffraint y Goron. Mae atyngwrthchu heb ganiatad yn torri  
hawffraint y Goron a gall hyn arwain at erlyniad neu achos sifil.  
Rhif trwydded 100023386

Gorchymyn Cyngor Sir Y Fflint  
(Gwahardd a Chyfyngu Aros a Llwytho a Mannau Parcio)  
(Gorfodi Sifil a Chyddyfnerthu) (Gwelliant 69) 2025

Cyngor Sir Y Fflint  
Cyfarwyddiaeth yr Amgylchedd  
Neuadd Y Sir  
Yr Wyddgrug  
CH7 6NF



AREA CODE:AJ59  
COD ARDAL:AJ59




Sheet Revision No: 1  
Rhif Adolgiad Y Ddalen: 1  
Sheet active from: XX XXX 20XX  
Dalen yn weithredol o: XX XXX 20X




AREA CODE: AK59  
COD ARDAL: AK59



Sheet Revision No: 2  
Rhif Adolgiad Y Ddalen: 2  
Sheet active from: 06 September 2016  
Dalen yn weithredol o: 06 Medi 2016

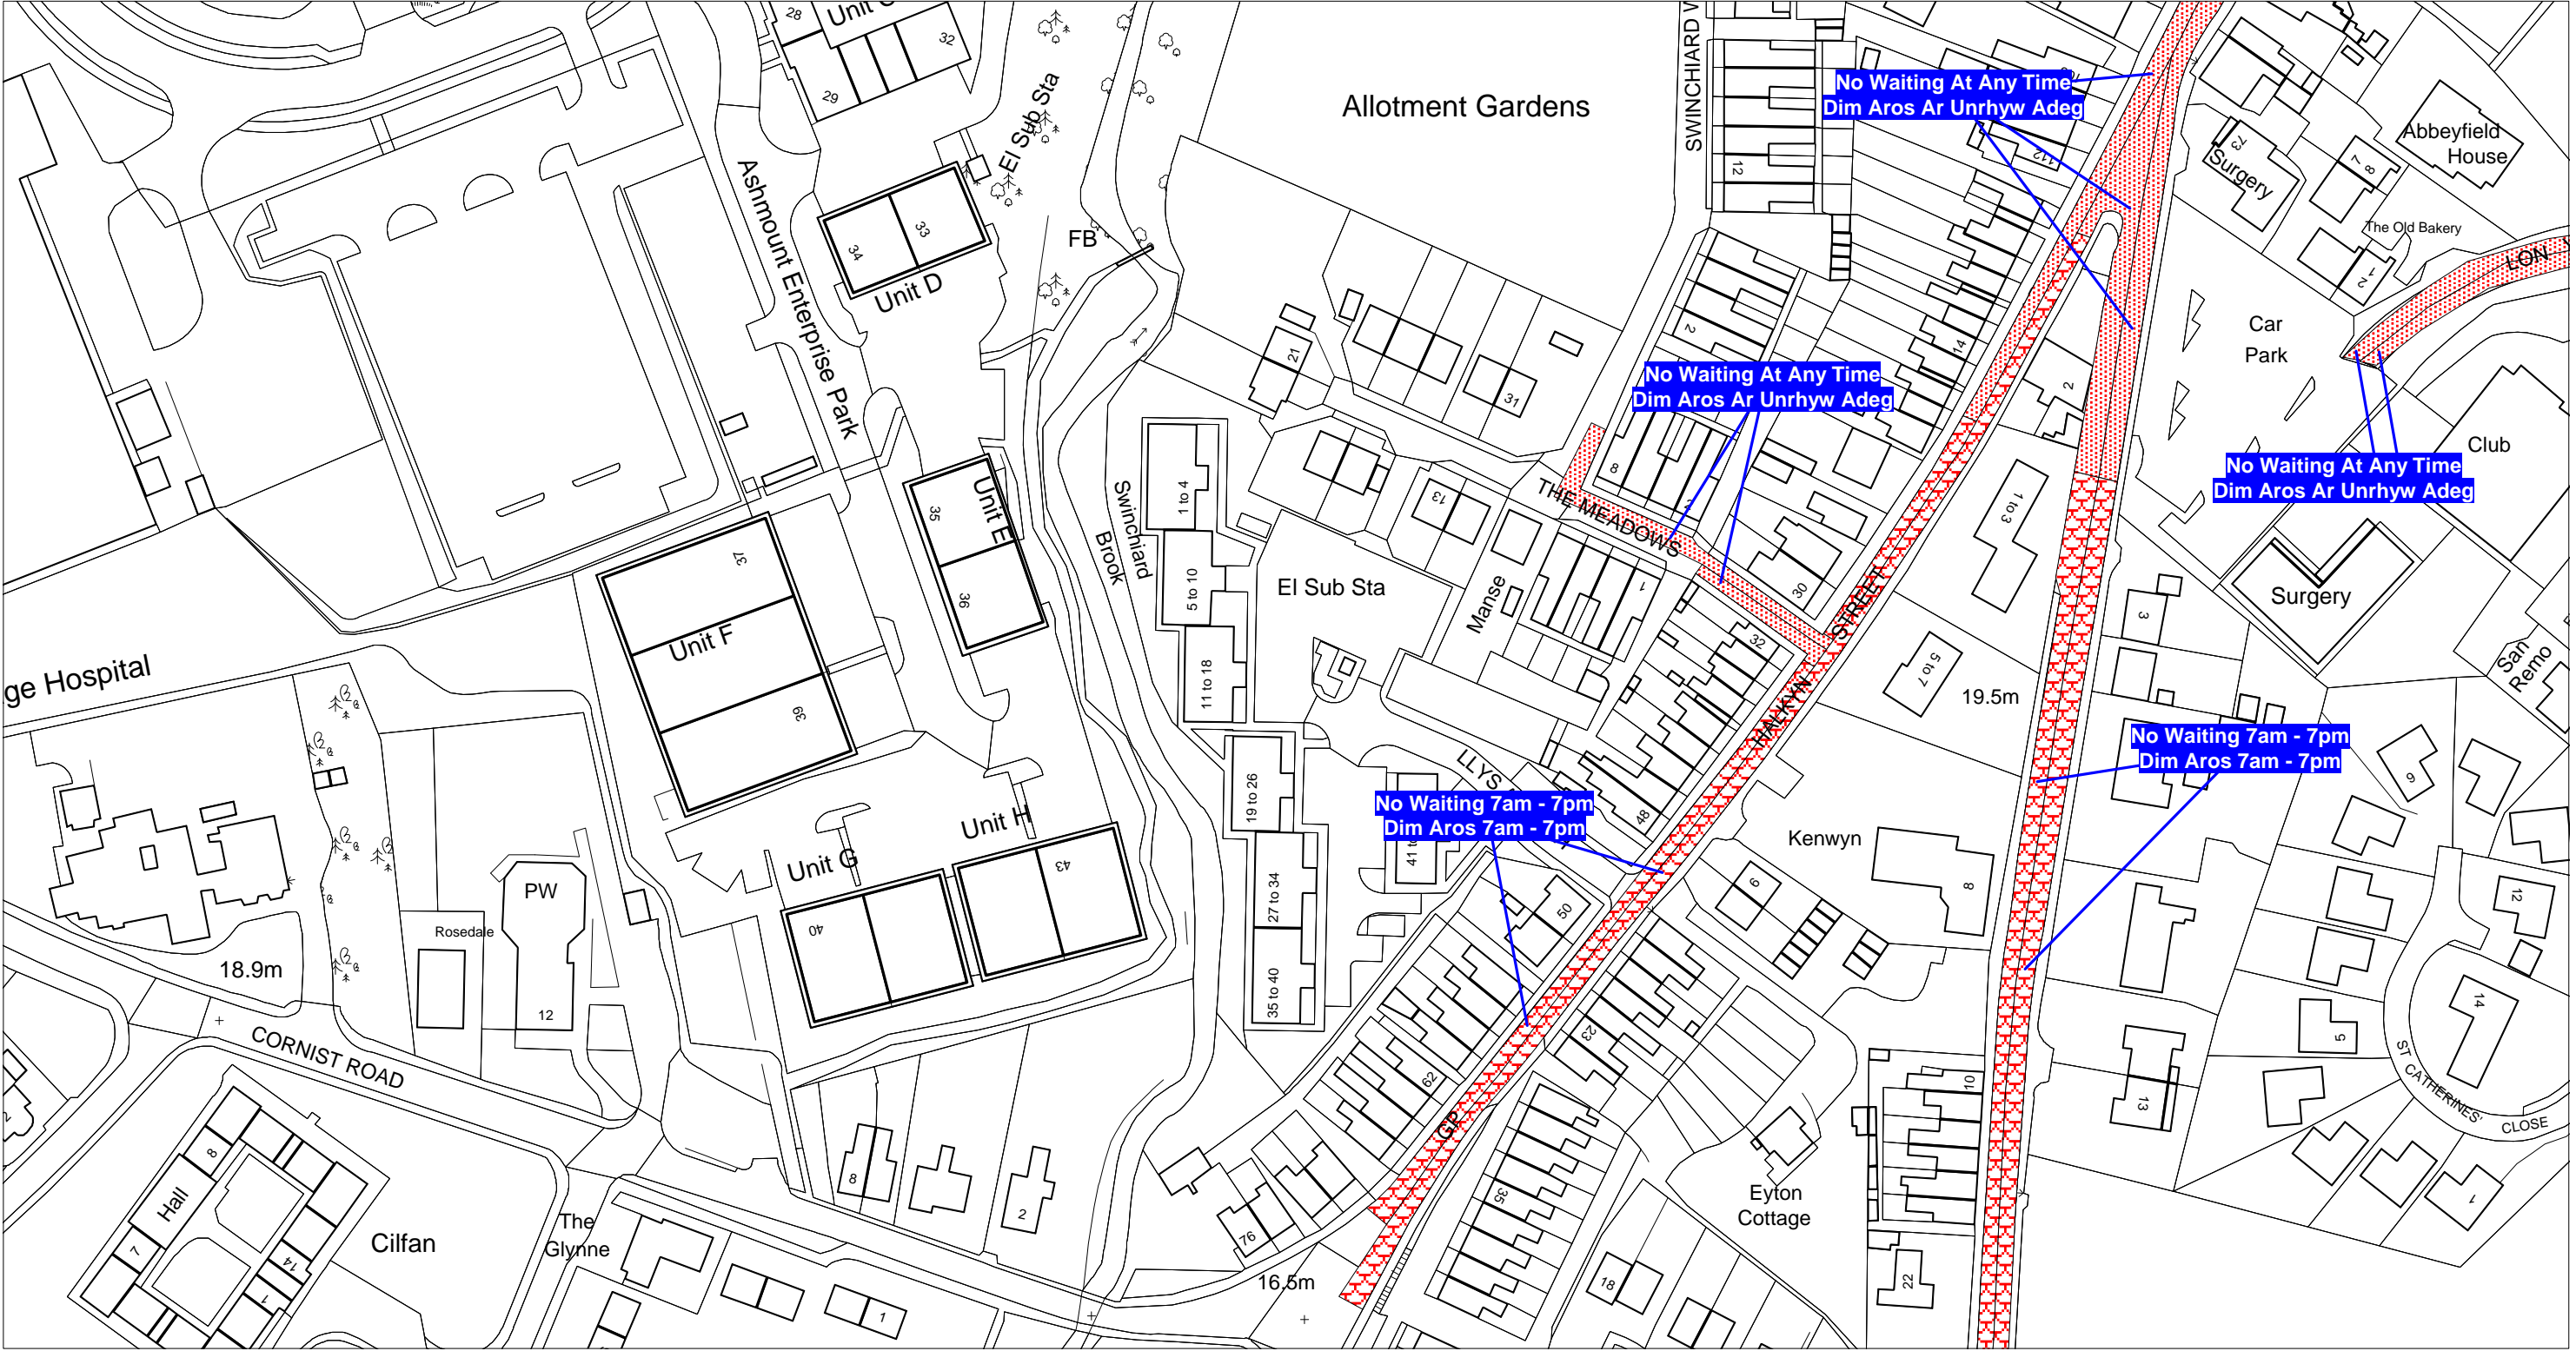



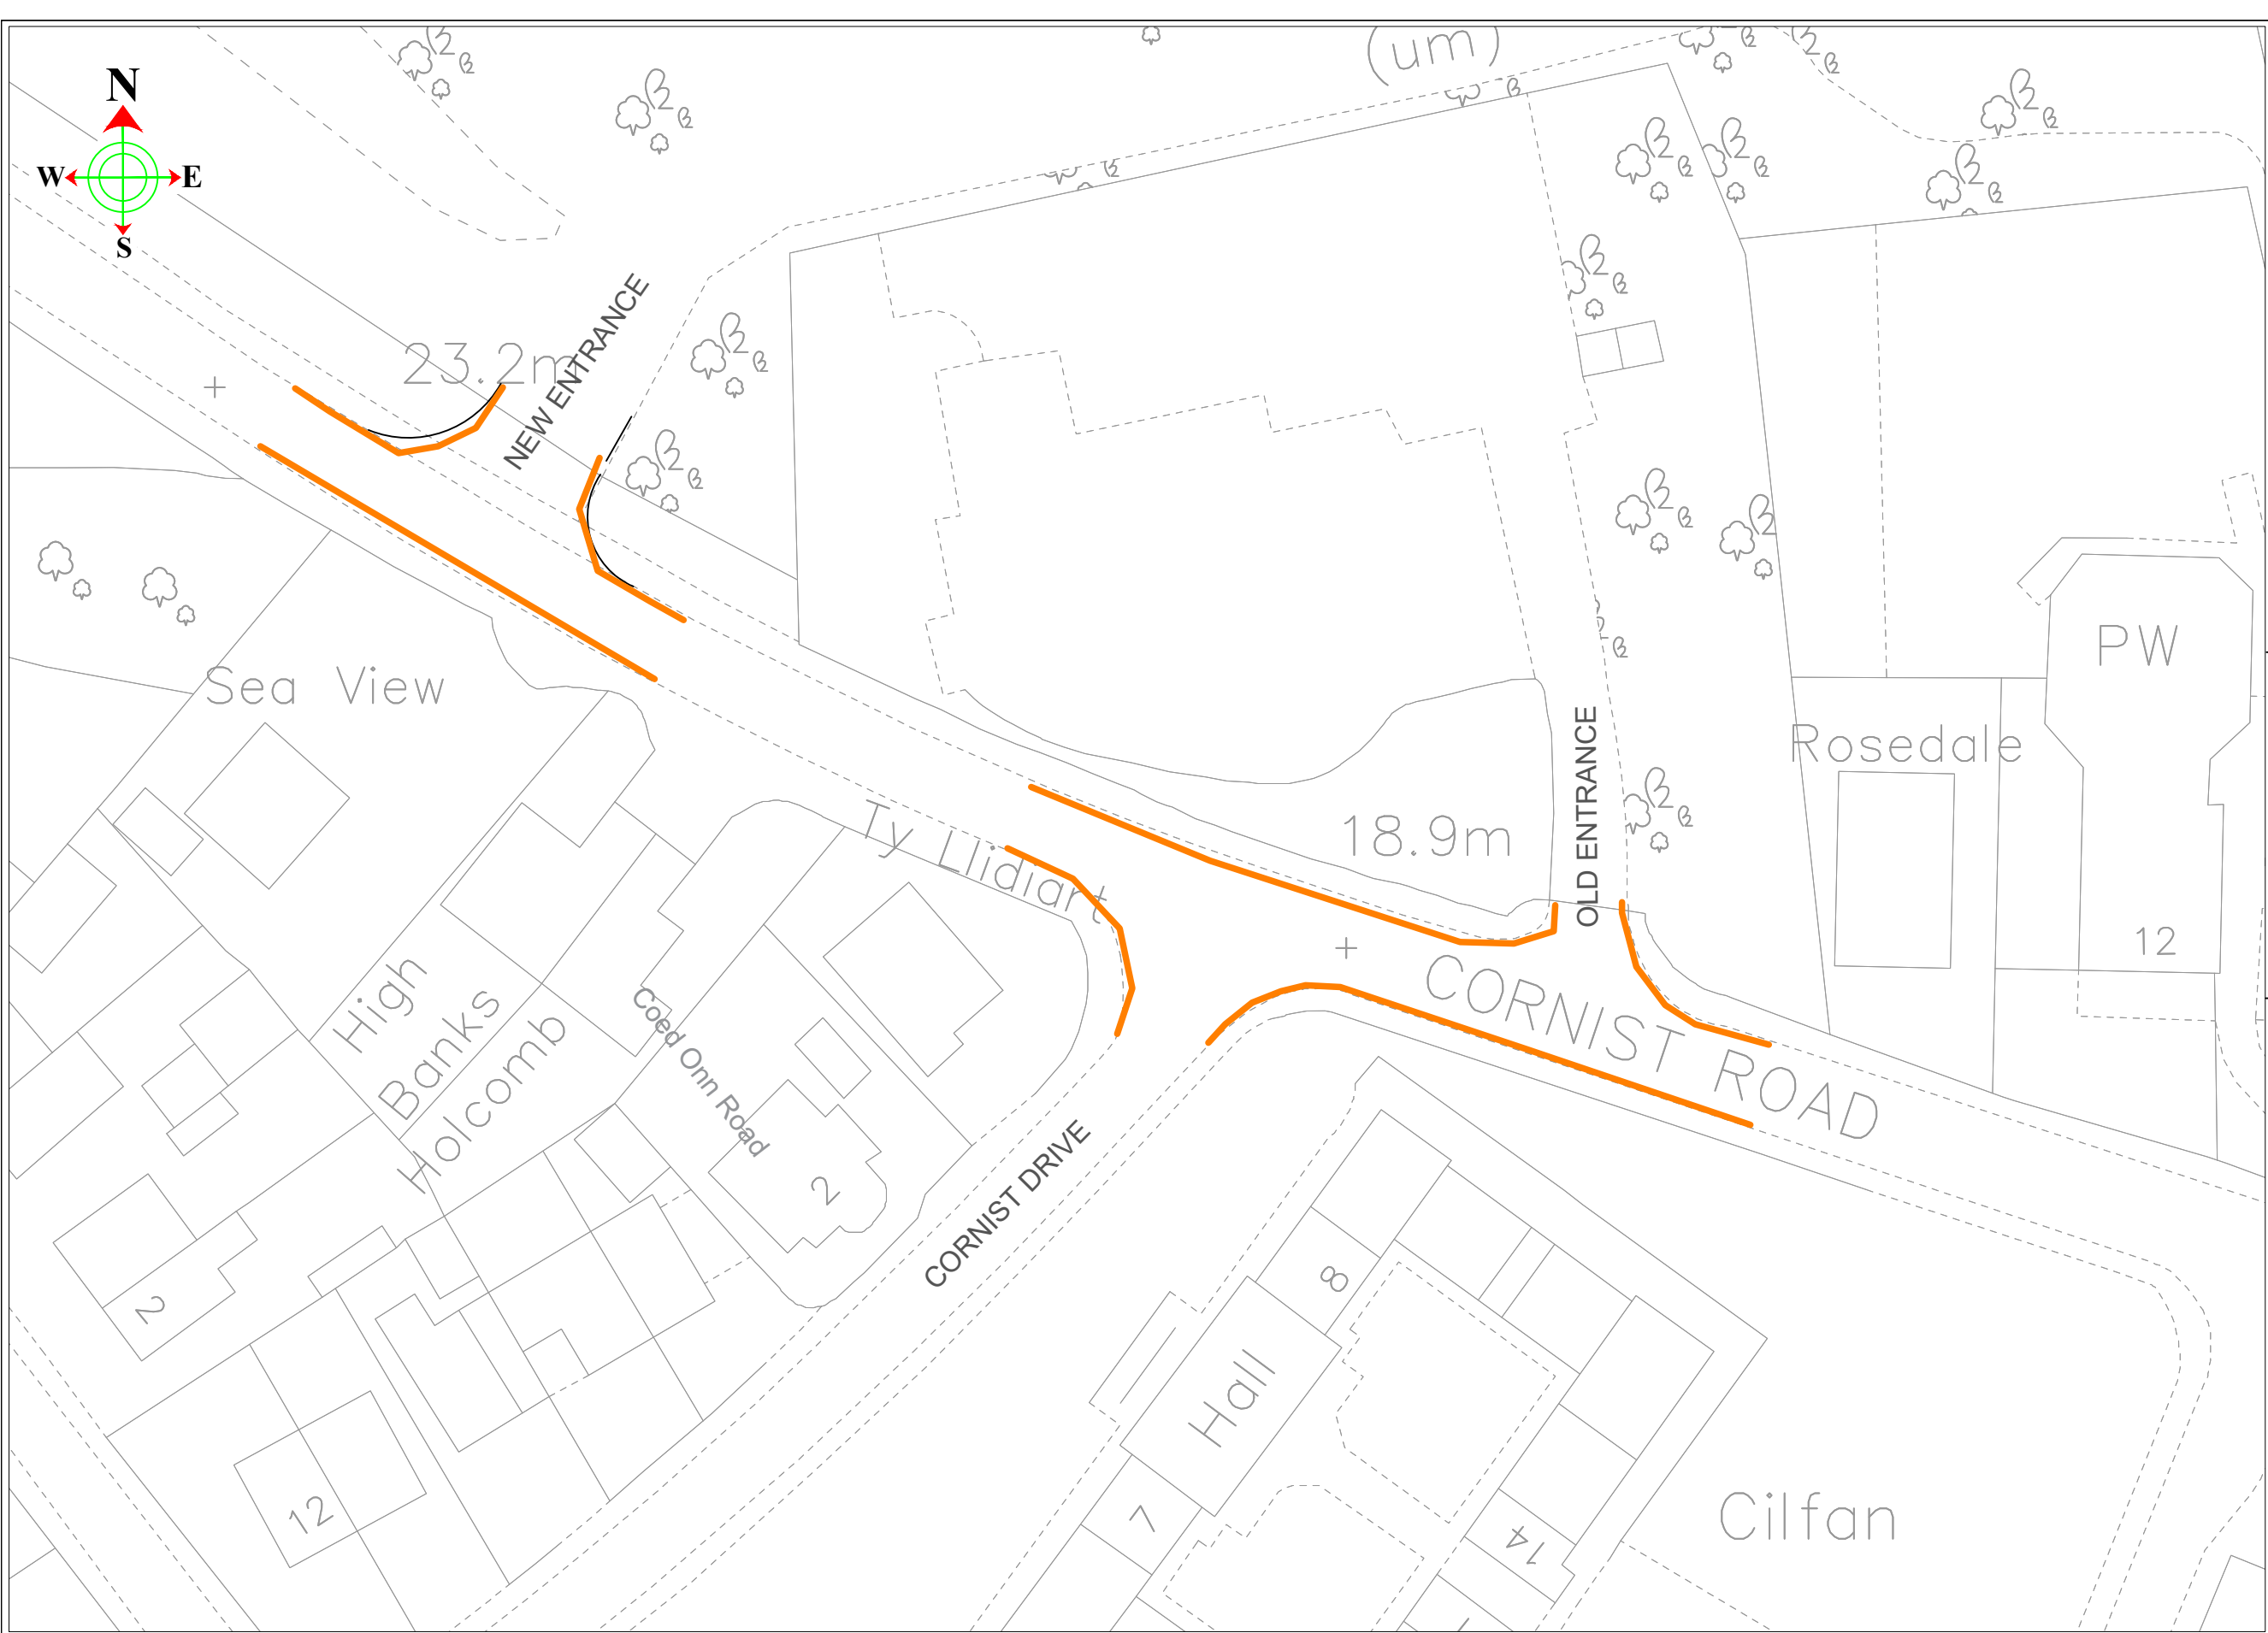

**KEY**

No Waiting at Any Time (Double Yellow Lines).

**ALLWEDDOL**

Dim Aros Ar Unrhyw Adeg



**Sir y Fflint**  
**Flintshire**  
COUNTY COUNCIL

Katie Wilby

Chief Officer (Streetscene and Transportation).  
Prif Swyddog (Gwasanaethau Stryda Thafnidiaeth).

County Hall, Mold, CH7 6NF  
Neuadd y Sir, Yr Wyddgrug. CH7 6NF

**STREETSCENE**

This map is reproduced from Ordnance Survey material with the permission of Ordnance Survey on behalf of the Controller of Her Majesty's Stationery Office.  
© Crown Copyright. Unauthorised reproduction infringes Crown Copyright and may lead to prosecution or civil proceedings.  
Licence number 100023386.Flintshire County Council, 2018.

DRAWN BY:  
JB

CHECKED BY:  
LS

SCALE:  
NTS @ A3

NAT. GRID REF:  
SJ2472

PRELIMINARY		APPROVAL		CONSTRUCTION	
AMENDMENTS:				DATE	

Cornist Road, Flint  
Ffordd Cornist, Y Fflint  
Waiting restrictions  
Gwaharddiad i Aros

DRAWING NUMBER

SS/CR/25	101	C1
----------	-----	----