

Notice of Proposal

BRYN ROAD, LLEWELYN DRIVE, PARC ISSA, CANOL Y BRYN AND MYNYDD ISA CAMPUS SCHOOL ACCESS ROADS, BRYN Y BAAL PROPOSED PROHIBITION OF WAITING AT ANY TIME

Flintshire County Council propose to make an Order in exercise of its powers under the Road Traffic Regulation Act 1984, the Traffic Management Act 2004, Part IV of Schedule 9 and all other enabling powers, the effect of which will be to amend The Flintshire County Council (Prohibition and Restriction of Waiting and Loading and Parking Places) (Civil Enforcement and Consolidation) Order 2013, so as to :-

1. Introduce 'No Waiting at Any Time' restrictions:-
 - a. At the junction of Bryn Road with Llewelyn Drive, Bryn Y Baal
 - b. At the junction of Bryn Road with Parc Issa, Bryn Y Baal
 - c. At the junction of Bryn Road with Canol y Bryn, Bryn Y Baal
 - d. At the junction of Bryn Road with Mynydd Isa Campus School access roads, Bryn Y Baal.
 - e. At various locations on both sides of Bryn Road, Mynydd Isa, in the vicinity of Mynydd Isa Campus School, Bryn Y Baal.

In all other respects the present provisions of the 'The Flintshire County Council (Prohibition and Restriction of Waiting and Loading and Parking Places) (Civil Enforcement and Consolidation) Order 2013' will remain in force.

A copy of the Notice, the proposed Order, plans showing the roads affected by the proposal and a statement of the Council's reasons for proposing to make the Order, may be inspected during normal opening hours at Flintshire Connects, Mold Library, Earl Road, Mold, Flintshire CH7 1AP. The documents will also be available to be viewed on our website at www.Flintshire.gov.uk > Resident > Roads, Streets and Travel > Traffic Regulation Orders or you can request a copy of the documents by emailing transportstrategyconsultation@flintshire.gov.uk or by calling 01352701234.

Objections to the proposed Order, together with the grounds on which they are made, should be sent in writing to the undersigned by Friday 19th December 2025 or by emailing transportstrategyconsultation@flintshire.gov.uk quoting reference SS/TRO/JB/72



Katie Wilby, Chief Officer (Streetscene and Transportation), Alltami Depot, Mold Road, Alltami, Mold. CH7 6LG.

Friday 28th November 2025.

THE FLINTSHIRE COUNTY COUNCIL

BRYN ROAD, LLEWELYN DRIVE, PARC ISSA, CANOL Y BRYN

AND MYNYDD ISA CAMPUS SCHOOL ACCESS ROADS, BRYN Y

BAAL

(PROHIBITION AND RESTRICTION OF WAITING

AND LOADING AND PARKING PLACES)

(CIVIL ENFORCEMENT AND CONSOLIDATION) (AMENDMENT

NO. 72) ORDER 202-

Katie Wilby,
Flintshire County Council
Chief Officer (Streetscene & Transportation),
Alltami Depot,
Mold Road,
Alltami,
Mold.
CH7 6LG.

THE FLINTSHIRE COUNTY COUNCIL

**BRYN ROAD, LLEWELYN DRIVE, PARC ISSA, CANOL Y BRYN AND MYNYDD ISA
CAMPUS SCHOOL ACCESS ROADS, BRYN Y BAAL**

**(PROHIBITION AND RESTRICTION OF WAITING
AND LOADING AND PARKING PLACES)**

(CIVIL ENFORCEMENT AND CONSOLIDATION) (AMENDMENT NO. 72) ORDER 202-

Flintshire County Council in exercise of its powers under sections 1 (1), 2 (1)(2), 4 (2)(3) and Part IV of Schedule 9 of the Road Traffic Regulation Act 1984 (“the Act of 1984”) as amended, the Traffic Management Act 2004 (“the 2004 Act”) and of all other enabling powers and after consultation with the Chief Officer of Police in accordance with Part III of Schedule 9 to the Act of 1984, hereby makes the following Order:-

SECTION 1 – PRELIMINARY

Citation and commencement

1. This Order shall come into operation on the XXth XXX 202- and may be cited as The Flintshire County Council, BRYN ROAD, LLEWELYN DRIVE, PARC ISSA, CANOL Y BRYN AND MYNYDD ISA CAMPUS SCHOOL ACCESS ROADS, BRYN Y BAAL (Prohibition and Restriction of Waiting and Loading and Parking Places) (Civil Enforcement and Consolidation) (Amendment No. 72) Order 202-
2. With effect from the date set out in Article 1 above, Map Schedule AO91 Sheet Revision No: 2 replaces Map Schedule AO91 Sheet Revision No: 1 and all other Map Schedules together with the before mentioned Map Schedules and plans referred to in the Schedules to this Order, are incorporated into The Flintshire County Council (Prohibition and Restriction of Waiting and Loading and Parking Places) (Civil Enforcement and Consolidation) Order 2013.
3. The interpretation Act 1978 shall apply for the interpretation on this Order as it applies for the interpretation of an Act of Parliament
4. In this Order, except where otherwise stated, any reference to a numbered Article or Schedule is a reference to the Article or Schedule bearing that number and any reference to a plan is reference to a plan incorporated into this order.

SCHEDULE

No Waiting at Any Time

Bryn Y Baal

Road Name	Map Schedule	Sheet Revision
Bryn Road	AP91	1
	AO91	2 (which revokes revision Sheet 1 from the 2013 Order)
Llewelyn Drive	AO91	2 (which revokes revision Sheet 1 from the 2013 Order)
Parc Issa	AP91	1
		1
Canol y Bryn	AO91	2 (which revokes revision Sheet 1 from the 2013 Order)
School Access Roads	AP91	1

THE COMMON SEAL of)

FLINTSHIRE COUNTY COUNCIL)

was hereunto affixed)

this xxth day of xxxx 202-)

in the presence of:-)

CHAIRMAN

CHIEF OFFICER (GOVERNANCE)

LEGAL SERVICES MANAGER

SENIOR SOLICITOR

**BRYN ROAD, LLEWELYN DRIVE, PARC ISSA, CANOL Y BRYN AND MYNYDD
ISA CAMPUS SCHOOL ACCESS ROADS, BRYN Y BAAL
PROPOSED PROHIBITION OF WAITING AT ANY TIME**

Statement of Reasons for Proposing to Make the Order

Flintshire County Council propose to introduce No Waiting at Any Time (double yellow lines) in the roads as listed above.

The No Waiting At Any Time restrictions are intended to address indiscriminate parking, maintain visibility and to ensure that the junctions are not obstructed by parked vehicles. They will improve pedestrian safety through the removal of parked vehicles at key locations, whilst reducing congestion and improving traffic flow around the School.

Parking at junctions, regardless of the presence of yellow lines, is an offence and the restrictions provide a visual deterrent to reinforce this message. At present, should vehicles be parked within 10 metres of a junction, an act of criminality may be committed and would therefore be subject to enforcement action by North Wales Police. Furthermore the Highway Code states that vehicles should not park near or on a junction as they may cause obstruction and compromise safety for all road users.

In the interests of road safety, the proposals are necessary to avoid danger to people or other traffic using the road, or preventing danger arising.

The proposals are detailed in the Public Notice and in the proposed Order

Dated this 28th day of November 2025




Katie Wilby, Chief Officer (Streetscene and Transportation), Alltami Depot, Mold Road, Alltami, Mold. CH7 6LG.

AREA CODE:AO91
COD ARDAL:AO91




Sheet Revision No: 2
Rhif Adolgiad Y Ddalen: 2
Sheet active from: xx xxxx 202x
Dalen yn weithredol o: xx xxxx 202x

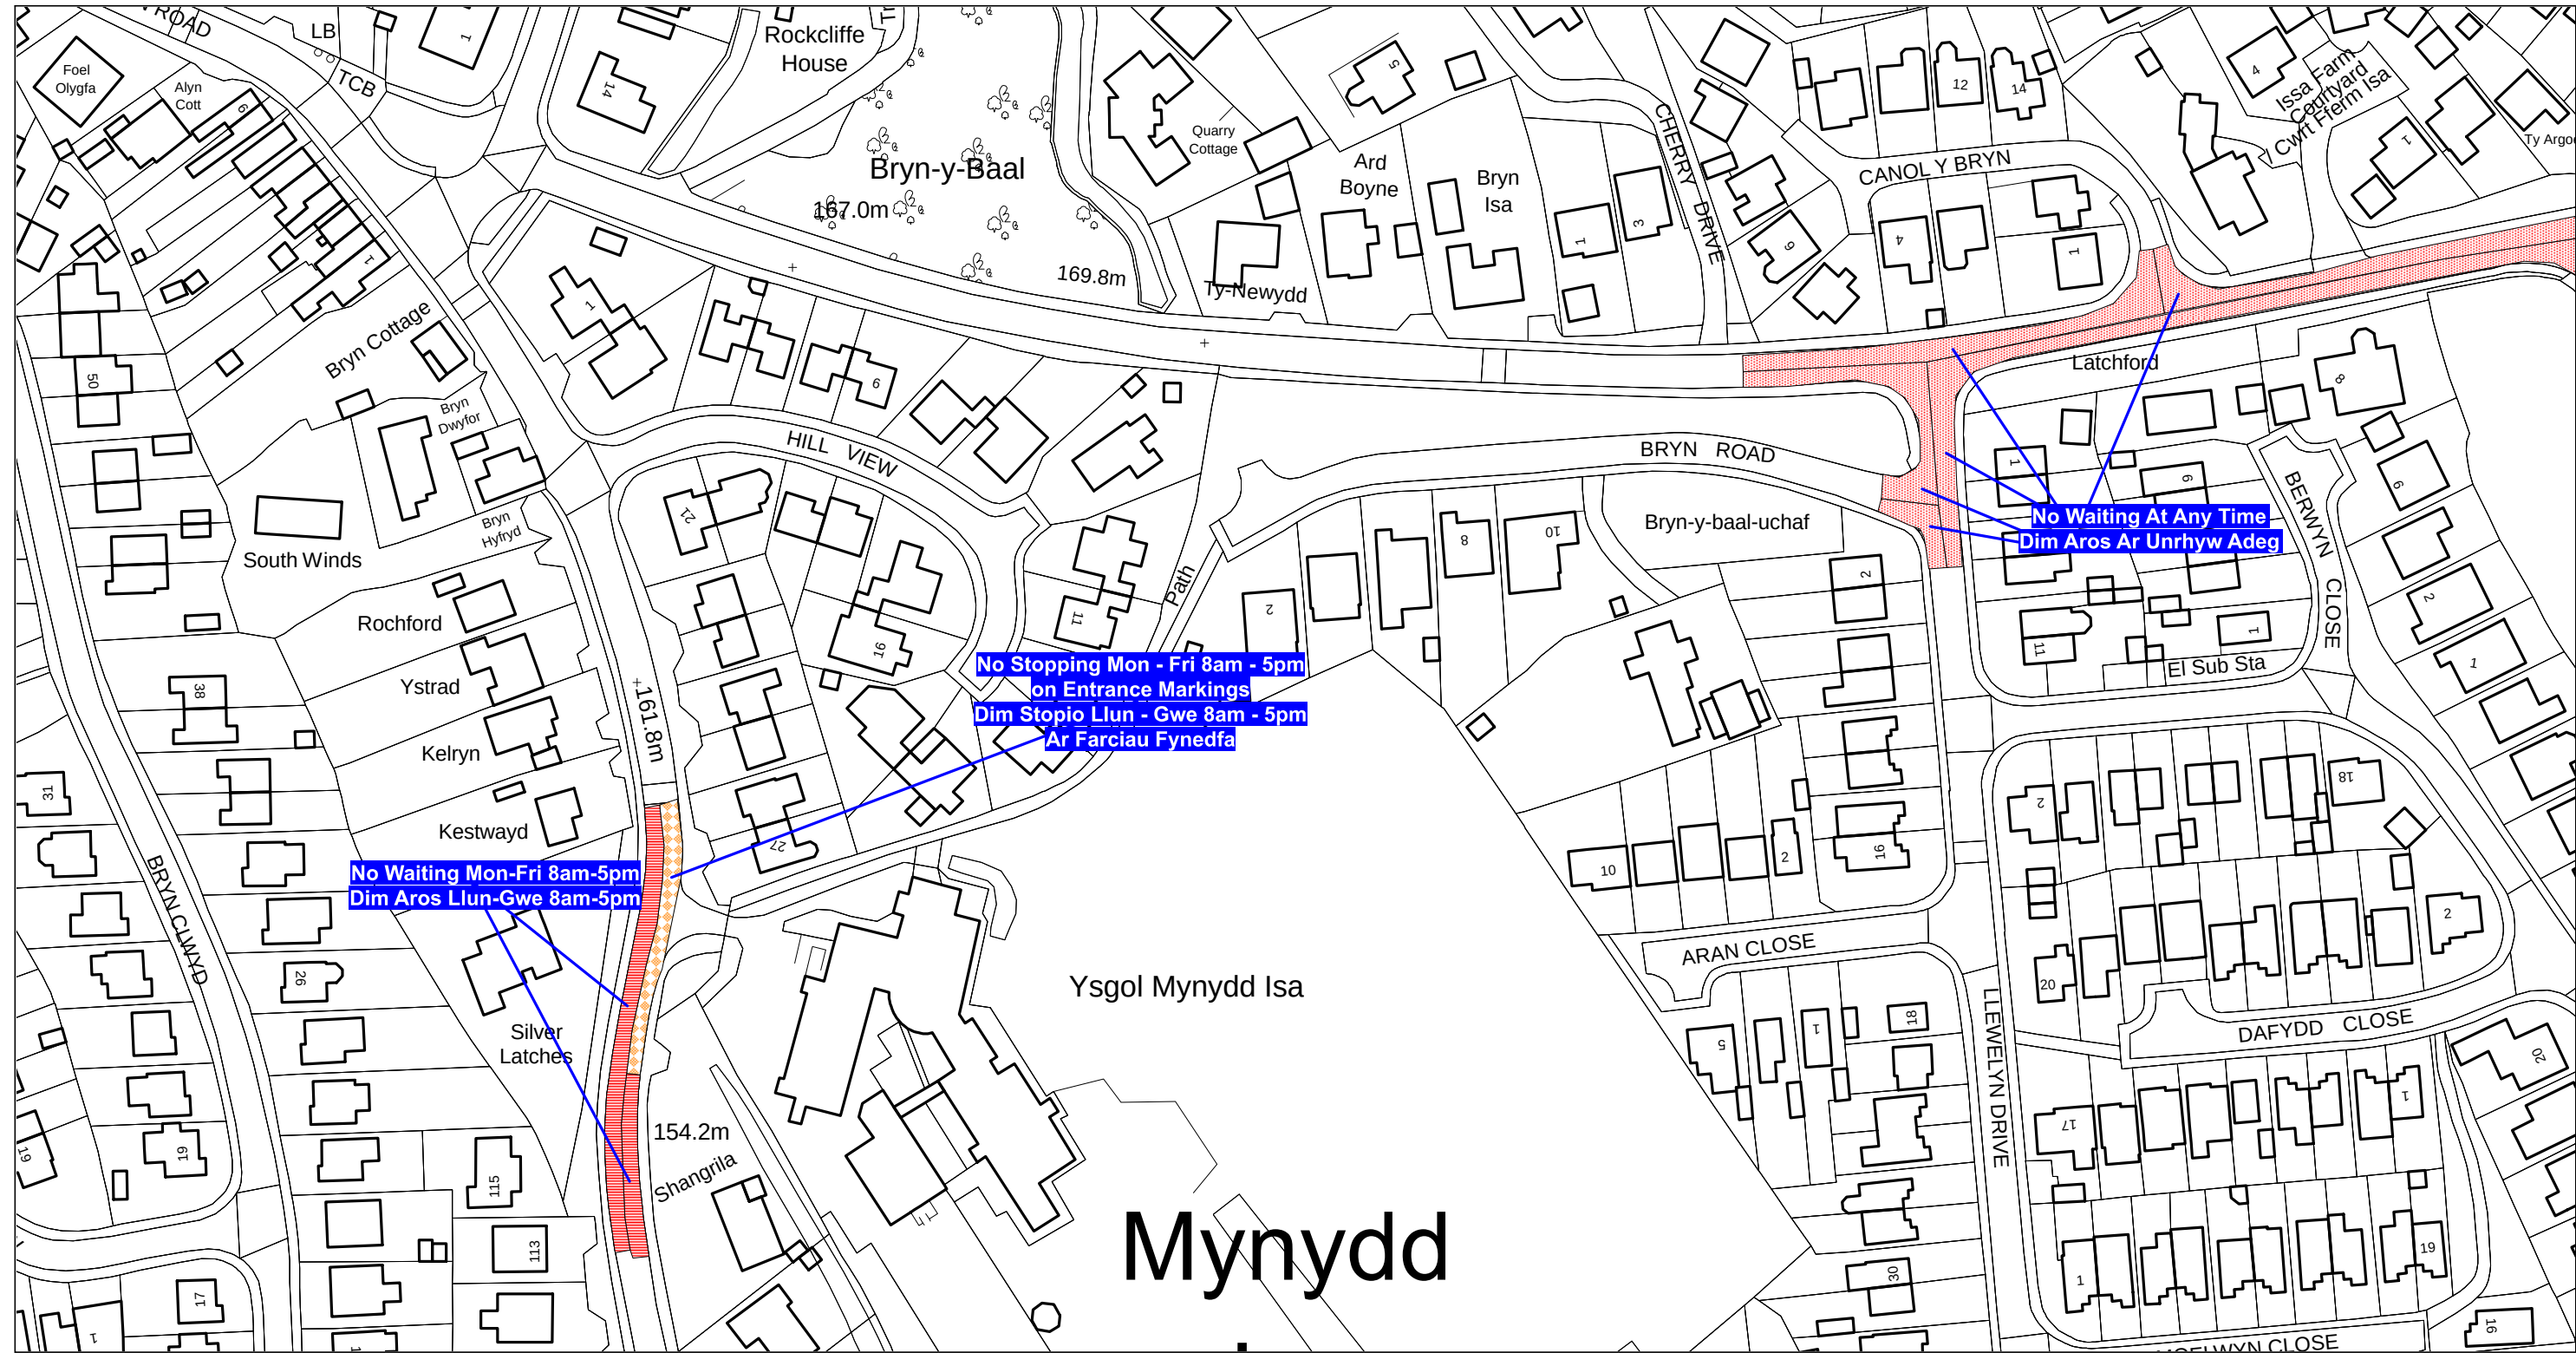

COD ARDAL:A091
AREA CODE:A091



Sheet Revision No: 1
Rhif Adolgiad Y Ddalen: 1
Sheet active from: 1 October 2013
Dalen yn weithredol o: 1 Hydref 2013

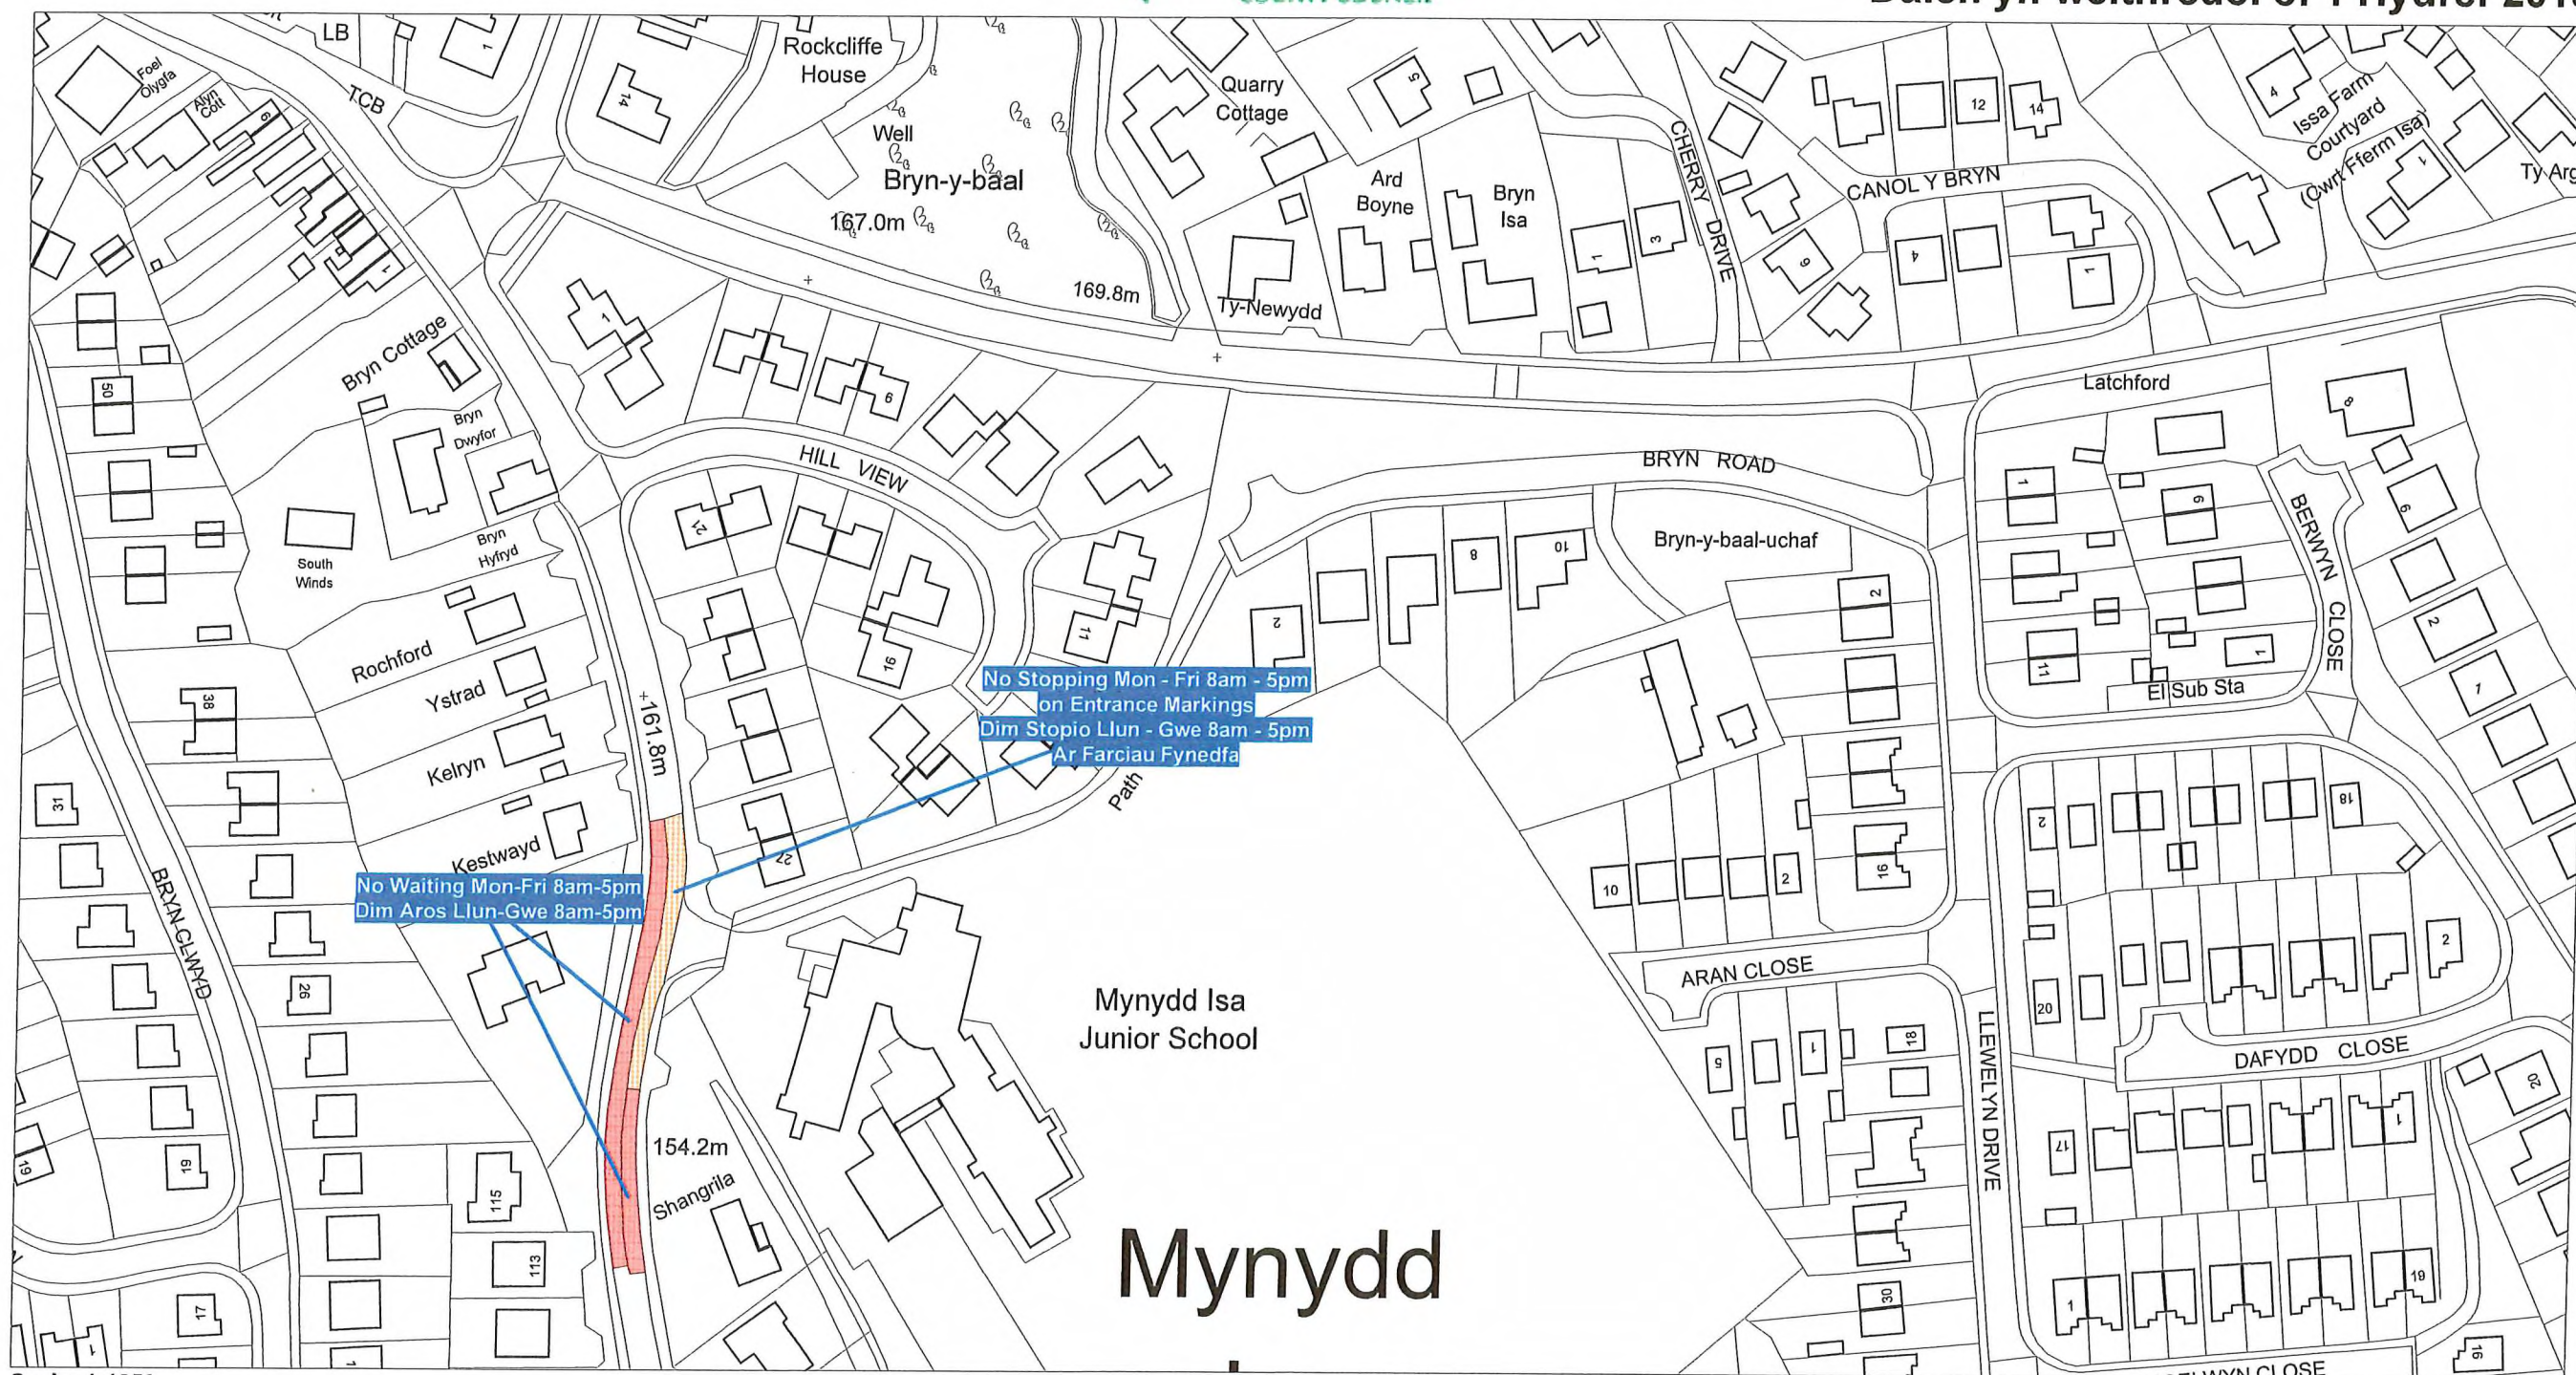

Scale: 1:1250
Graddfa: 1:1250

This map is reproduced from Ordnance Survey material with the permission of Ordnance Survey on behalf of the Controller of Her Majesty's Stationary Office © Crown Copyright. Unauthorised reproduction infringes Crown Copyright and may lead to prosecution or civil proceedings. Licence No. 100023386

Atgynhychir y map hwn o ddeunydd yr Ordnance Survey gyda chaniatad yr Ordnance Survey ar ran Rheolwr Llyfrfa Ei Mawrhydi © Hawlfraint y Goron. Mae atgynhychu heb ganiatad yn torri hawlfraint y Goron a gall hyn arwain at erlyniad neu achos sifil. Rhif trwydded 100023386

The Flintshire County Council
(Prohibition and Restriction of Waiting and Loading and Parking Places)
(Civil Enforcement and Consolidation) Order 2013

Gorchymyn Cyngor Sir Y Fflint
(Gwahardd a Chyfyngu Aros a Llwytho a Mannau Parcio)
(Gorfodi Sifil a Chyddyfnerthu) 2013


Flintshire County Council
Environment Directorate
County Hall
Mold
CH7 6NF


Cyngor Sir Y Fflint
Cyfarwyddiaeth yr Amgylchedd
Neuadd Y Sir
Yr Wyddgrug
CH7 6NF

AREA CODE:AP91
COD ARDAL:AP91



Sheet Revision No: 1
Rhif Adolgiad Y Ddalen: 1
Sheet active from: xx xxxx 202x
Dalen yn weithredol o: xx xxxx 202x

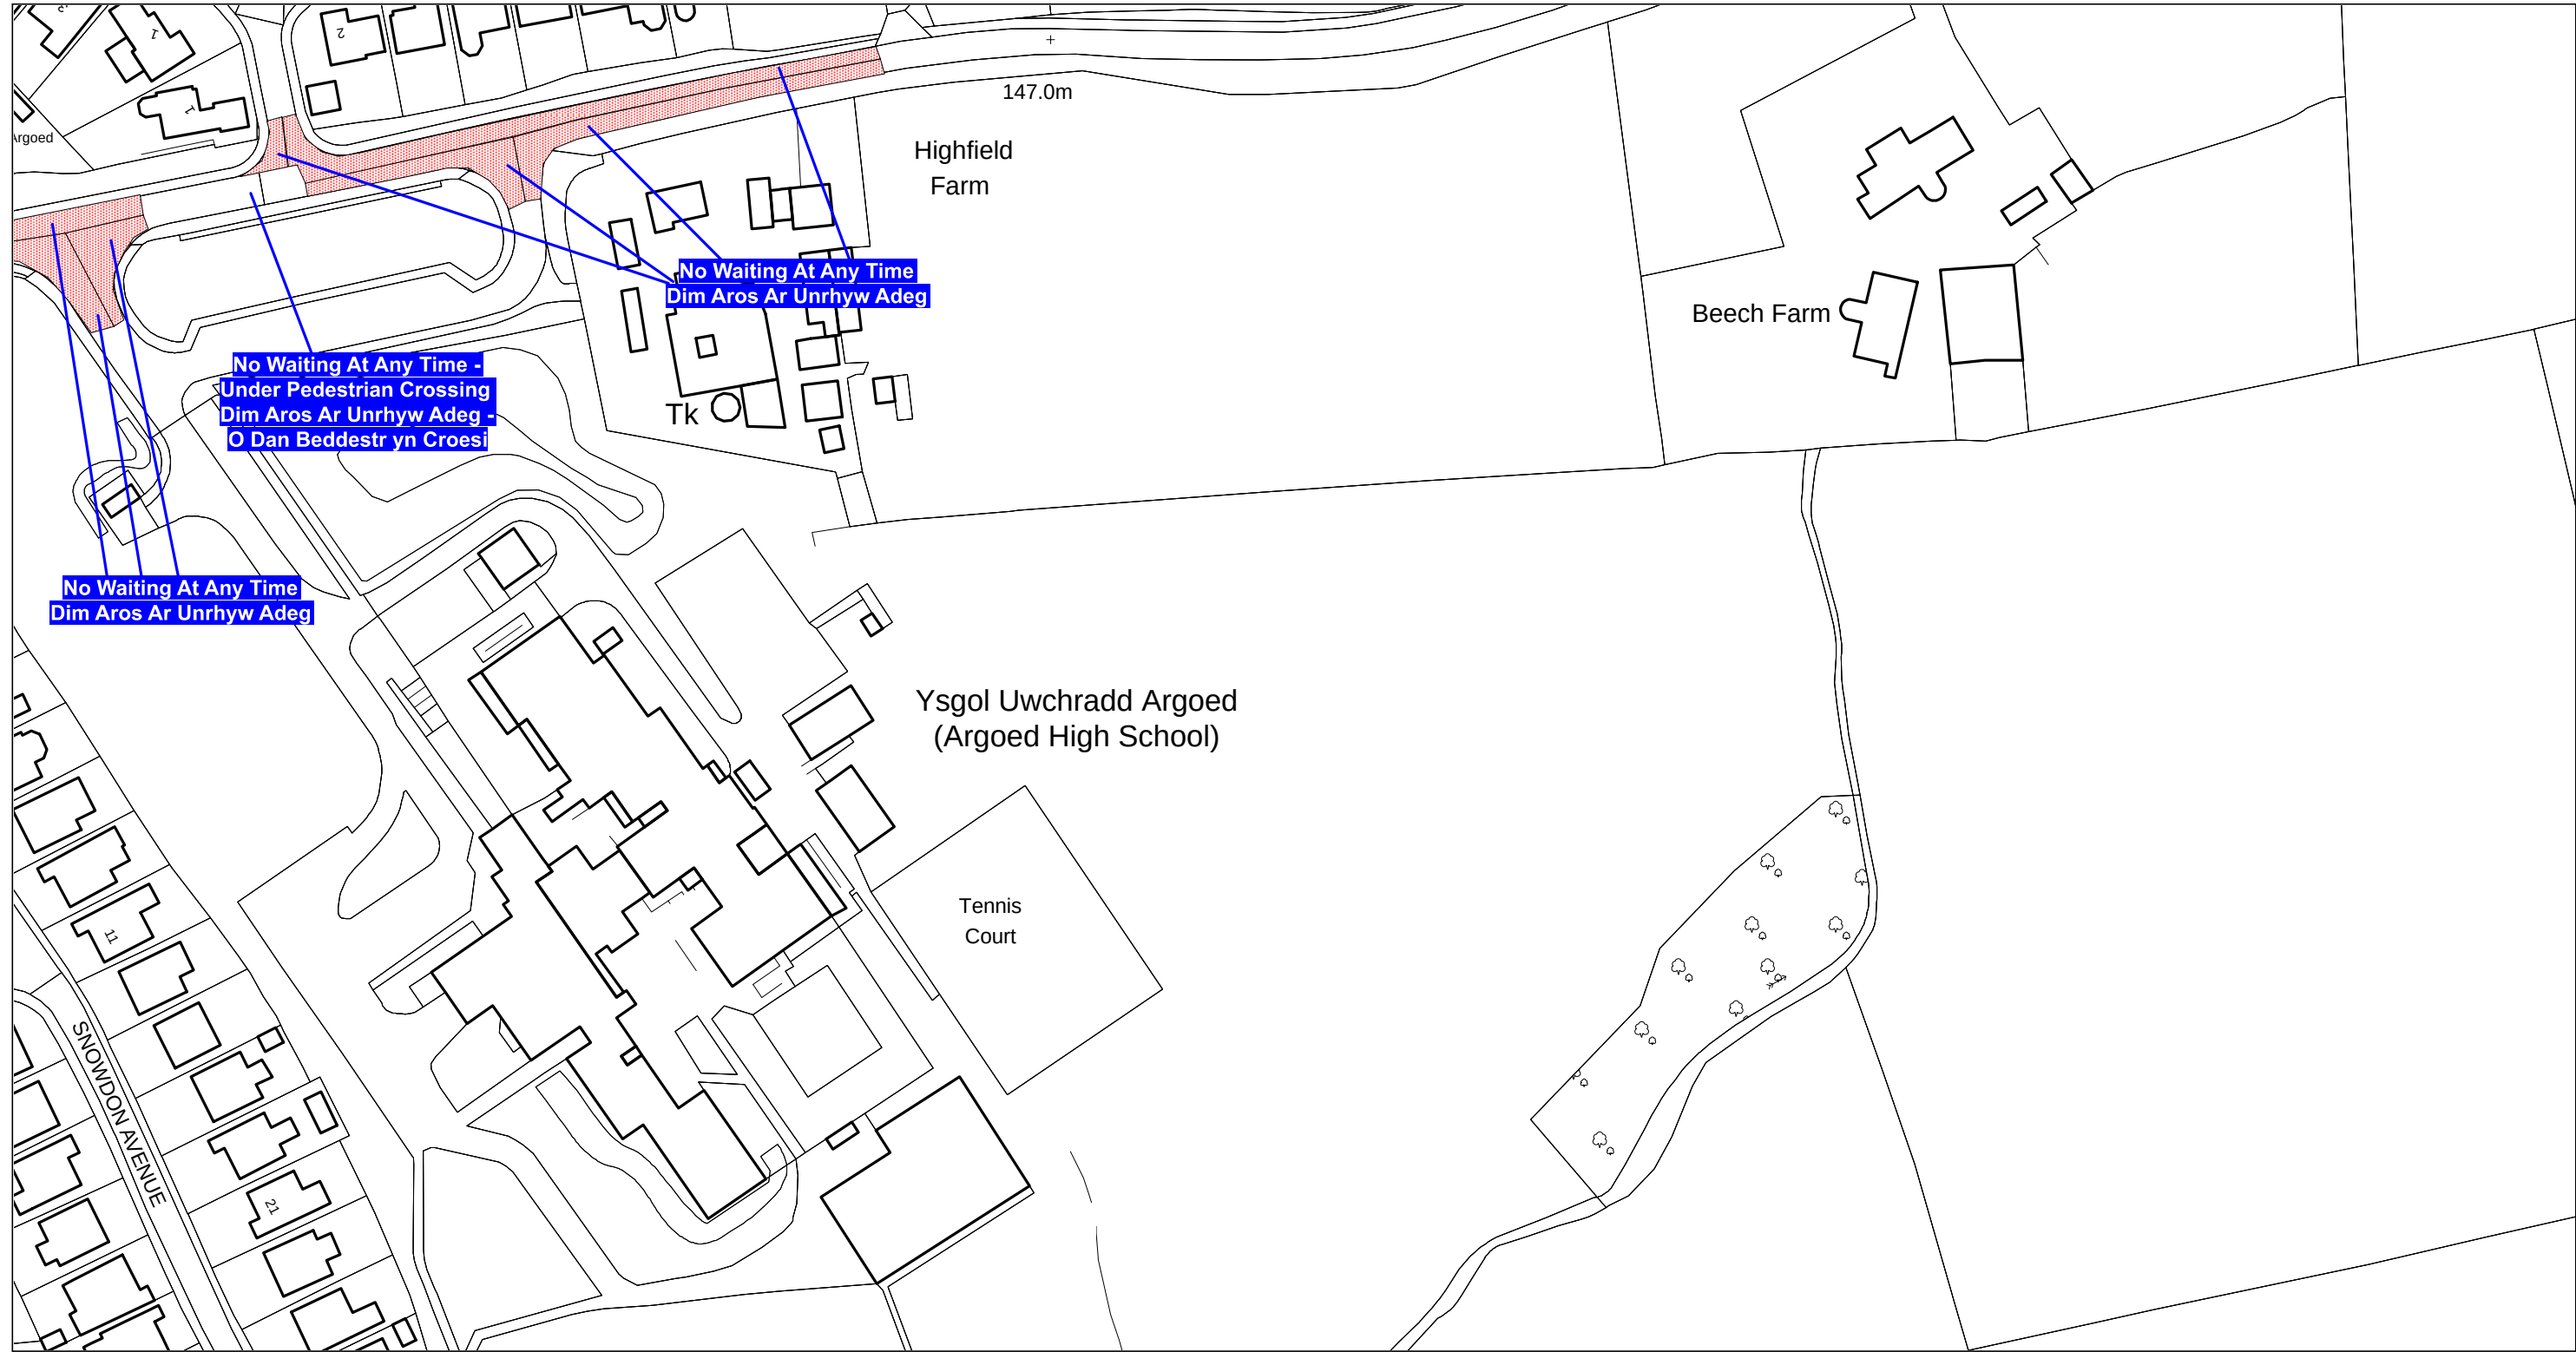

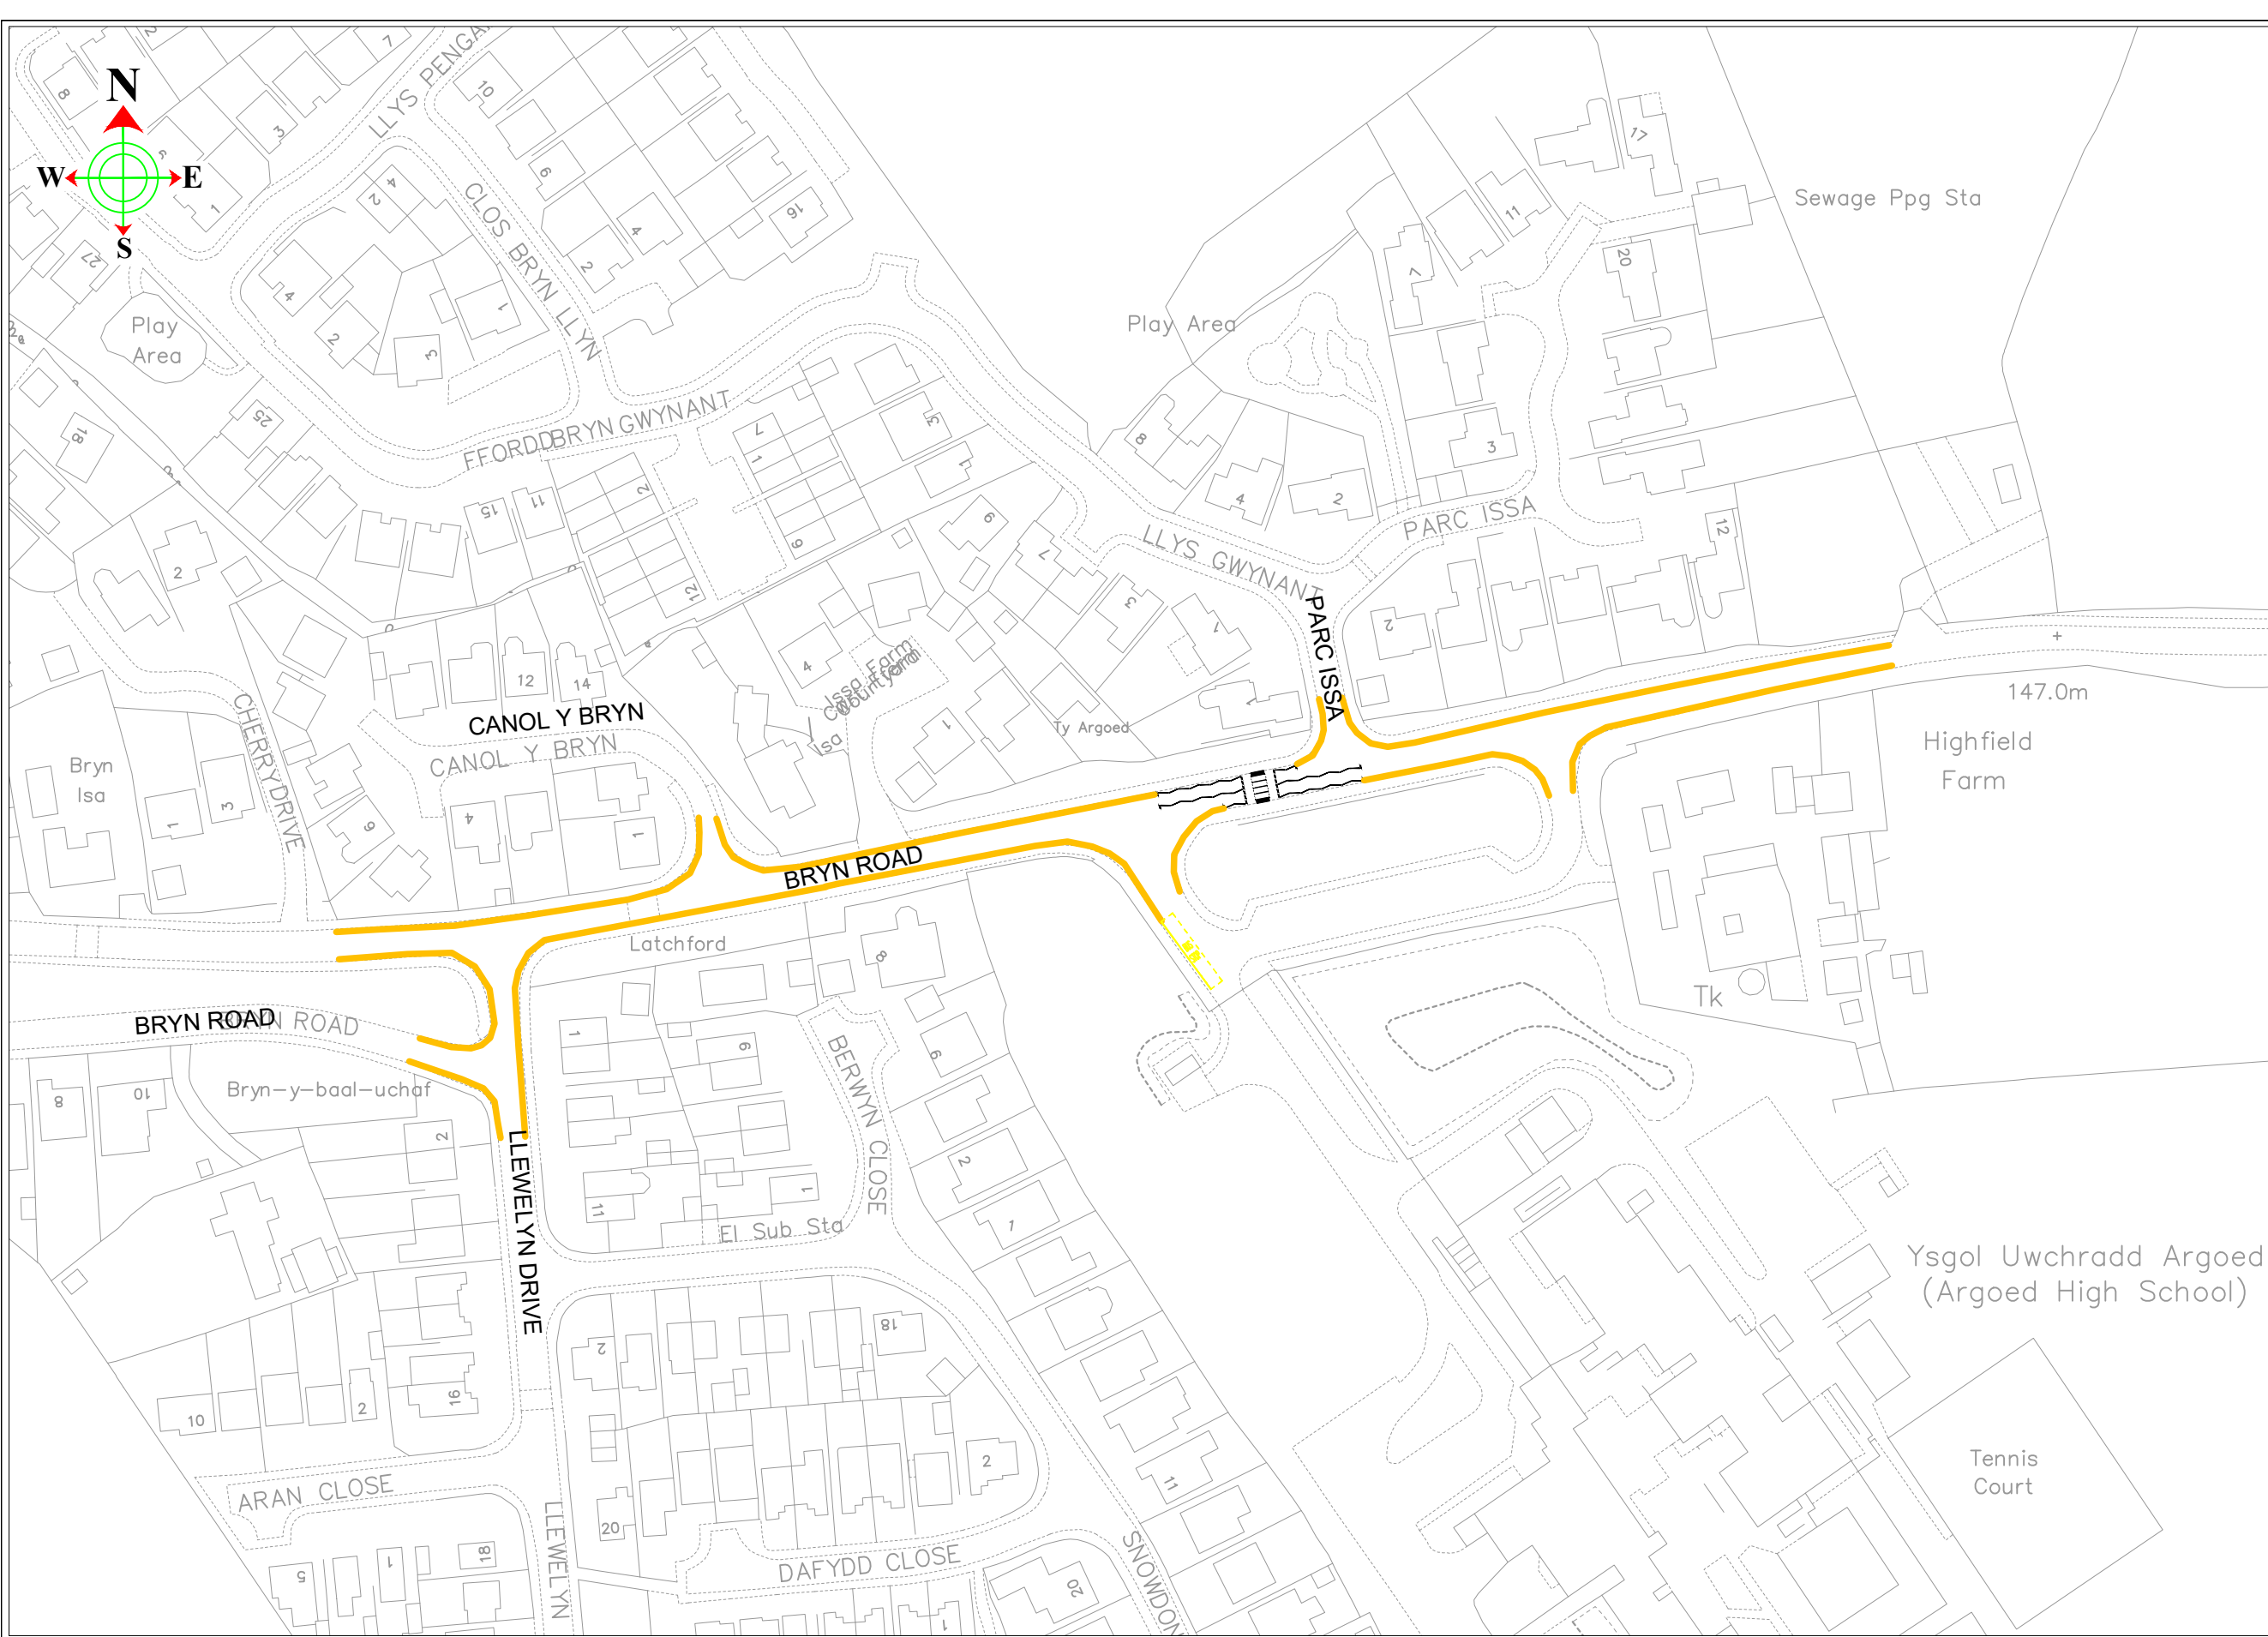

KEY



No Waiting at Any Time (Double Yellow Lines).

ALLWEDDOL



Dim Aros Ar Unrhyw Adeg



Sir y Fflint
Flintshire
COUNTY COUNCIL

Katie Wilby

Chief Officer (Streetscene and Transportation).
Prif Swyddog (Gwasanaethau Stryda Thafnidiaeth).

County Hall, Mold, CH7 6NF
Neuadd y Sir, Yr Wyddgrug. CH7 6NF

STREETSCENE


This map is reproduced from Ordnance Survey material with the permission of Ordnance Survey on behalf of the Controller of Her Majesty's Stationery Office.
© Crown Copyright. Unauthorised reproduction infringes Crown Copyright and may lead to prosecution or civil proceedings.
Licence number 100023386.Flintshire County Council, 2018.

DRAWN BY: JB	PRELIMINARY	APPROVAL	CONSTRUCTION
CHECKED BY: LS	AMENDMENTS:		DATE
SCALE: NTS @ A3			
NAT. GRID REF: 326250 364742			

Bryn Road, Bryn y Baal Super School Waiting restrictions Gwaharddiad i Aros

DRAWING NUMBER

SS/CR/25101C1

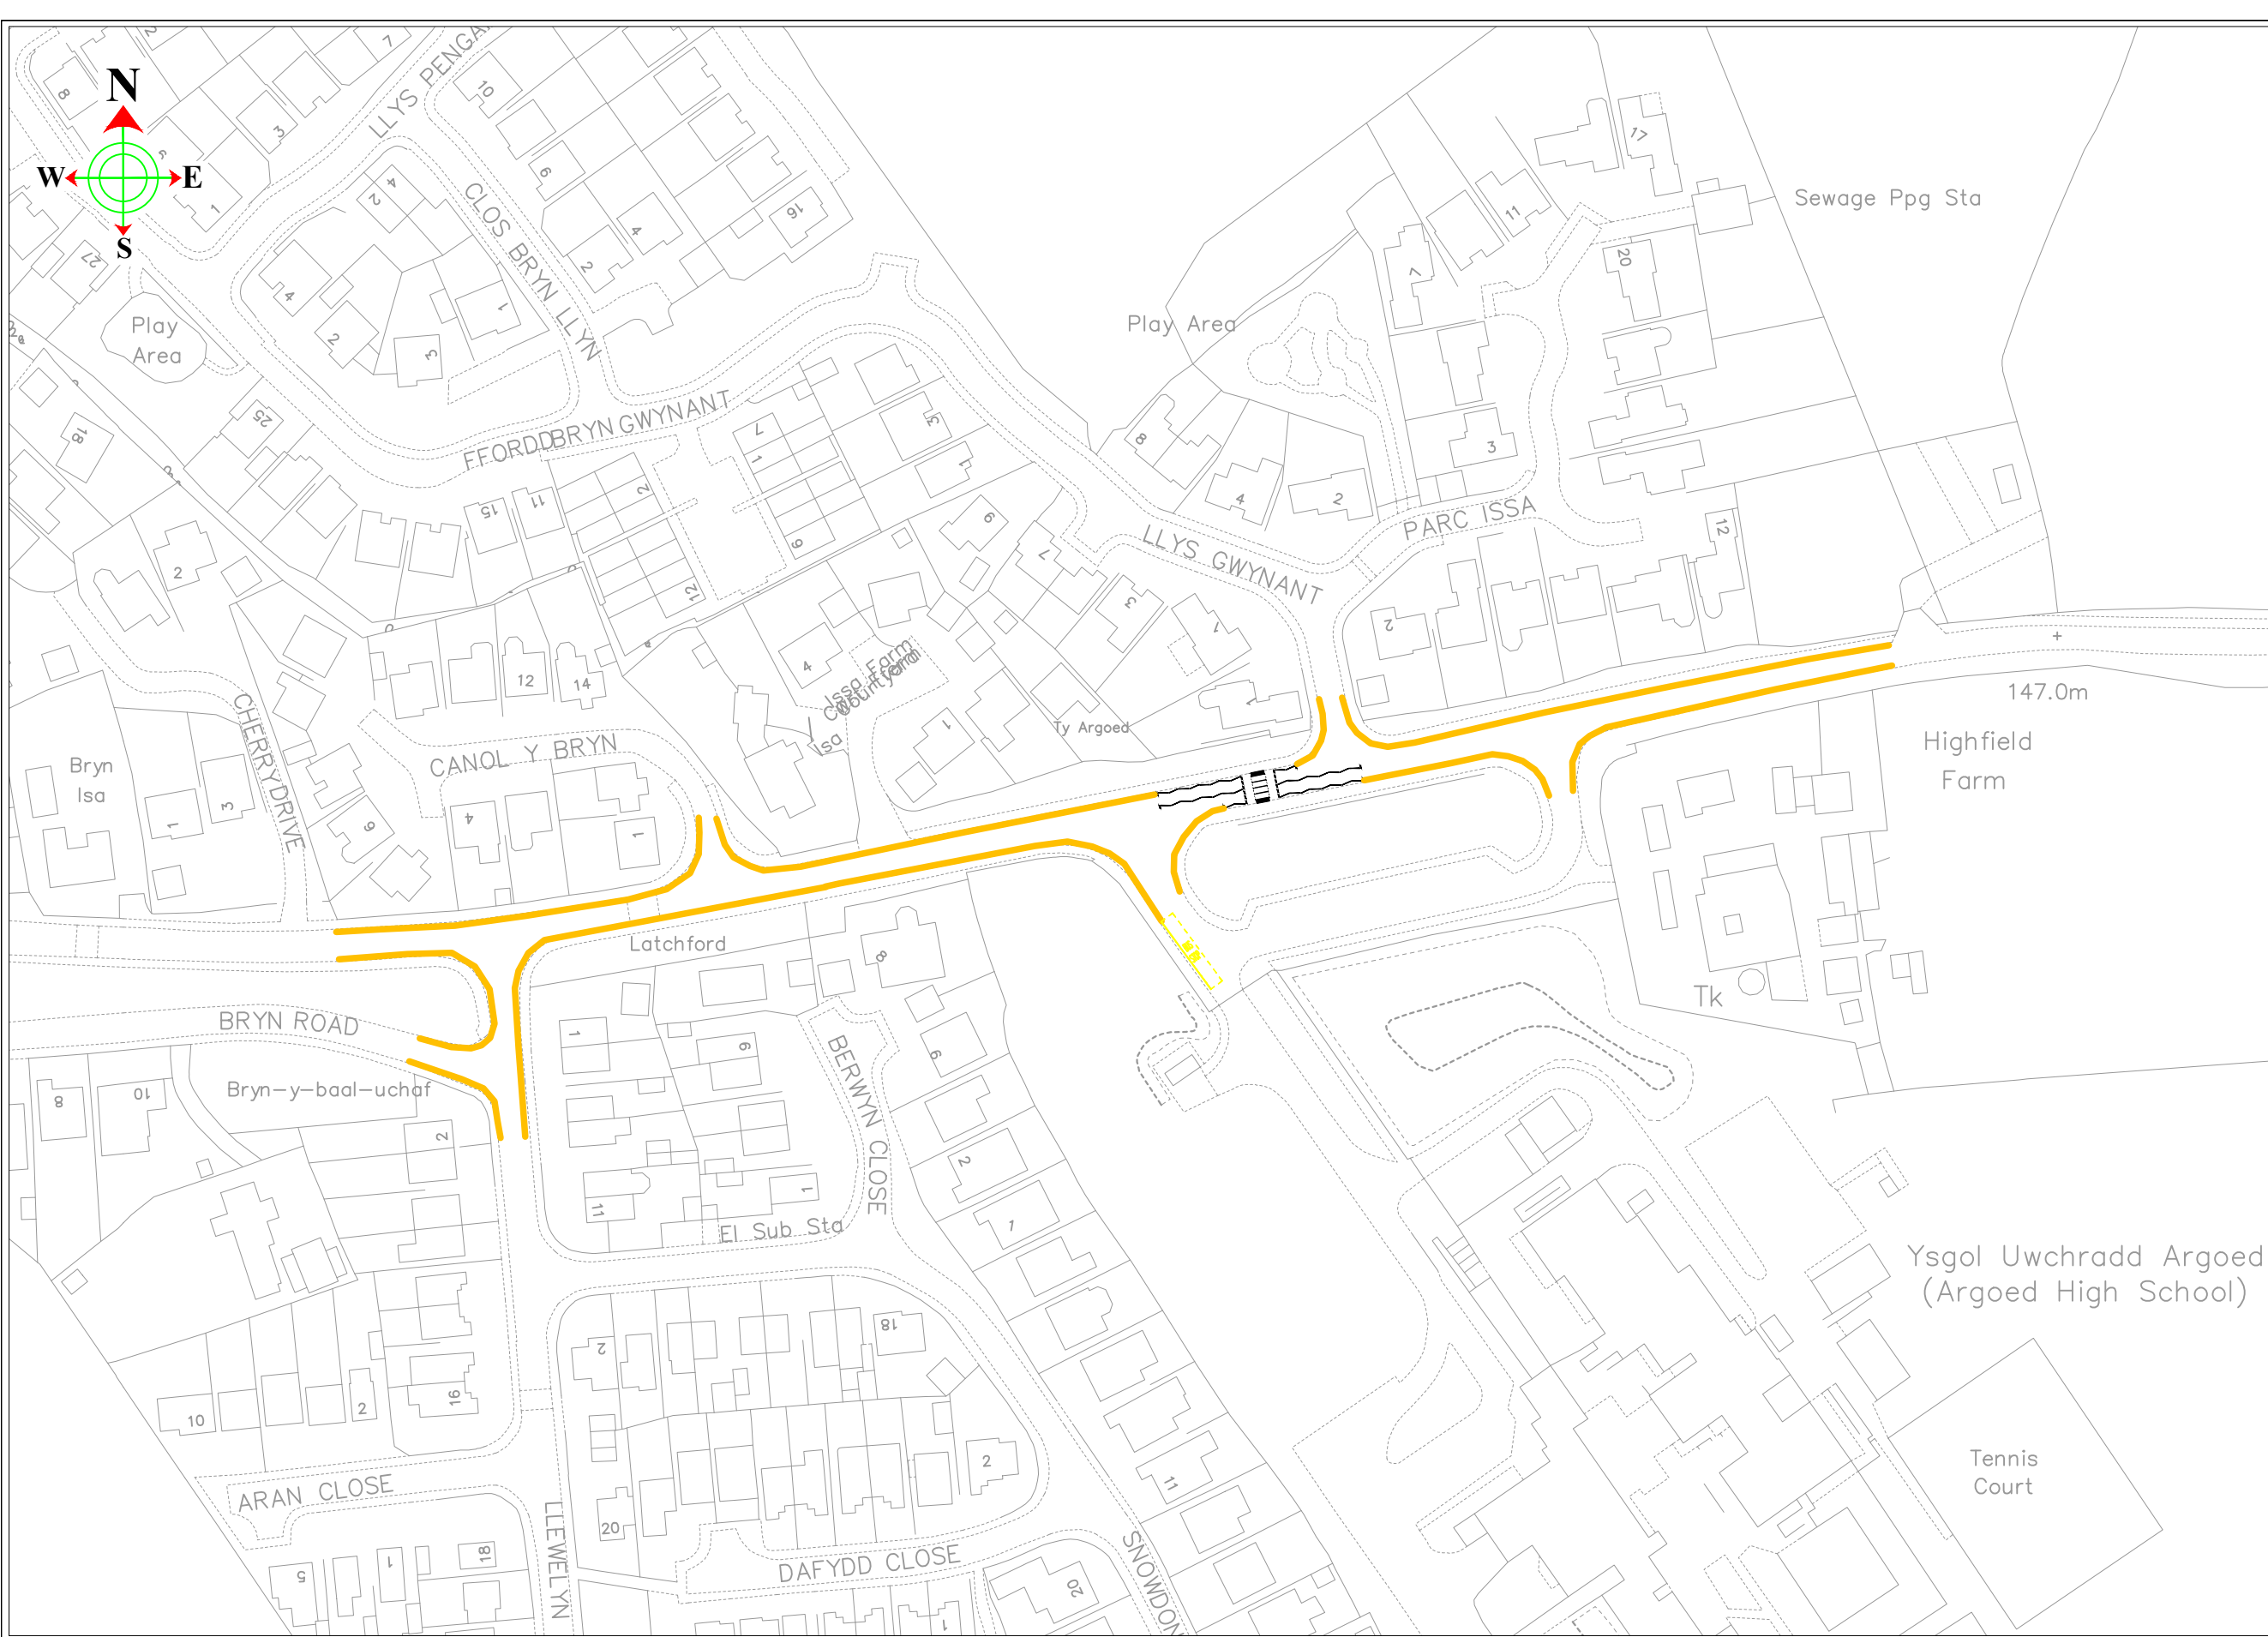

KEY

 No Waiting at Any Time (Double Yellow Lines).

ALLWEDDOL

 Dim Aros Ar Unrhyw Adeg



Katie Wilby
Chief Officer (Streetscene and Transportation).
Prif Swyddog (Gwasanaethau Stryda Thafnidiaeth).
County Hall, Mold, CH7 6NF
Neuadd y Sir, Yr Wyddgrug. CH7 6NF

STREETSCENE

This map is reproduced from Ordnance Survey material with the permission of Ordnance Survey on behalf of the Controller of Her Majesty's Stationery Office.
© Crown Copyright. Unauthorised reproduction infringes Crown Copyright and may lead to prosecution or civil proceedings.
Licence number 100023386.Flintshire County Council, 2018.

DRAWN BY:
JB

CHECKED BY:
LS

SCALE:
NTS @ A3

NAT. GRID REF:
326250
364742

PRELIMINARY

APPROVAL

CONSTRUCTION

AMENDMENTS:

DATE

Bryn Road, Bryn y Baal
Super School
Waiting restrictions
Gwaharddiad i Aros

DRAWING NUMBER

SS/CR/25

101

C1