

NOTICE OF PROPOSAL

THE FLINTSHIRE COUNTY COUNCIL (VARIOUS ROADS) (20MPH, 30MPH, 40MPH, 50MPH AND NATIONAL SPEED LIMITS. RESTRICTED AND DERESTRICTED ROADS) (A541, B5121, VILLAGE ROAD, WHEELER HILL, SCHOOL LANE AND PEN Y FELIN ROAD, NANNERCH) (40MPH SPEED LIMIT) (AMENDMENT NO. 28) ORDER 202-

Flintshire County Council propose to make an Order in exercise of its powers under Section 82, 84 of the Road Traffic Regulation Act 1984 and Part IV of Schedule 9 to the Act and of all other enabling powers, the effect of which will be to amend The Flintshire County Council (Various Roads) (20mph, 30mph, 40mph, 50mph and National Speed Limits. Restricted and Derestricted Roads) Order 2023, so as :

- a) To impose a Restricted Road (20mph) speed limit on the lengths of roads specified in Schedule 1 to this notice;
- b) To impose a speed limit of 20mph by Order on the lengths of roads specified in Schedule 2 to this notice;
- c) To impose a speed limit of 40mph by Order on the lengths of roads specified in Schedule 3 to this notice;

The proposed Order if made, will revoke The Flintshire County Council (Village Road, School Lane and Wheeler Hill, Nannerch) (20mph Speed Limit) Order 2023 and The Flintshire County Council (A541 Nannerch and B5121 Lixwm to Nannerch) (40 mph Speed Limit) Order 2015, in its entirety and be consolidated into the Flintshire County Council (Various Roads) (20mph, 30mph, 40mph, 50mph and National Speed Limits. Restricted and Derestricted Roads) Order 2023.

A copy of the Notice, the proposed Order, plans showing the roads affected by the proposal and a statement of the Council's reasons for proposing to make the Order, may be inspected during normal opening hours at Flintshire Connects, Mold Library, Earl Road Mold CH7 1AP during opening hours or they may be viewed on our website at www.Flintshire.gov.uk > Resident > Roads, Streets and Travel > Traffic Regulation Orders or you can request a copy of the documents by emailing transportstrategyconsultation@flintshire.gov.uk or by calling 01352701234.

Objections to the proposed Order, together with the grounds on which they are made should be sent in writing to the undersigned at the address below or by emailing transportstrategyconsultation@flintshire.gov.uk (quoting reference SS/JB/Nannerch/20/40mph/28) by Friday 27th March 2026.

SCHEDULE 1 **Restricted Road**

Pen y Felin Road, Nannerch:

From the junction with Village Road for a distance of 115 metres in a westerly direction.

SCHEDULE 2
20MPH Speed Limit

Pen y Felin Road, Nannerch:

From a point 115 metres west from the junction with Village Road for a distance of 190 metres in a westerly direction.

Wheeler Hill, Nannerch, from a point 291 metres south of its junction with the A541 for a distance of 276 metres in a Southerly direction.

Village Road, Nannerch, from a point 25 metres south of its junction with Pen Y Coed for a distance of 156 metres in a Southerly direction.

School Lane, Nannerch, its junction with the Village Road for its entire length.


SCHEDULE 3
40MPH Speed Limit

A541 Nannerch, from a point 190 metres south-east of its junction with the B5121 for a distance of 900 metres in a Northwesterly direction.

B5121 Lixwm, from a point 61 metres south of its junction with Ffordd Y Graig, Lixwm to its junction with the A541, Nannerch.

Wheeler Hill, Nannerch, from its junction with the A541 for a distance of 291 metres in a Southerly direction.

Dated this Friday 6th day of March 2026

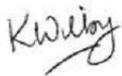

Katie Wilby,
Chief Officer (Streetscene and Transportation),
Alltami Depot, Mold Road, Alltami, Mold. CH7 6LG

Dated

19th September

2023

**The Flintshire County Council
(Village Road, School Lane and Wheeler Hill, Nannerch) (20mph Speed Limit)
Order 2023**

ORDER

as within



**Katie Wilby
Chief Officer (Streetscene and Transportation)
Flintshire County Council
County Hall
Mold
Flintshire
CH7 6NF**

**The Flintshire County Council
(Village Road, School Lane and Wheeler Hill, Nannerch) (20mph Speed Limit)
Order 2023**

The Flintshire County Council (hereinafter referred to as "the Council") in exercise of its powers under Section 84 of Schedule 9 of the Road Traffic Regulation Act 1984 (hereinafter referred to as the "Act of 1984") and all other enabling powers and after consultation with the Chief Officer of Police in accordance with Part III of Schedule 9 to the Act of 1984, hereby makes the following Order:

- a) No person shall drive any motor vehicle at a speed exceeding 20 miles per hour on the length of roads specified in Schedule to this Order.
- b) The Interpretation Act 1978 shall apply for the interpretation of this Order as it applies for the interpretation of an Act of Parliament.
- c) This Order shall come into operation on the 19th September 2023 and may be cited as The Flintshire County Council (Village Road, School Lane and Wheeler Hill, Nannerch) (20mph Speed Limit) Order 2023


**SCHEDULE
20mph Speed Limit**

Wheeler Hill, Nannerch, from a point 291 metres south of its junction with the A541 for a distance of 276 metres in a Southerly direction.

Village Road, Nannerch, from a point 25 metres south of its junction with Pen Y Coed for a distance of 156 metres in a Southerly direction.

School Lane, Nannerch, its junction with the Village Road for its entire length.

THE COMMON SEAL of FLINTSHIRE)
COUNTY COUNCIL was hereunto affixed this)
19th day of September 2023 in the presence of :-)

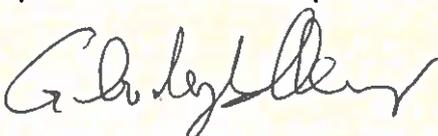
CHAIRMAN 

CHIEF OFFICER (GOVERNANCE)

LEGAL SERVICES MANAGER

SENIOR SOLICITOR. 



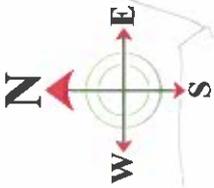

KEY

Terfyn Cyflymder
20mya
20mph Speed limit



This map is reproduced from Ordnance Survey and used with the permission of Ordnance Survey on behalf of the Controller of Her Majesty's Stationery Office. It may not be reproduced in any form without the prior written permission of Ordnance Survey. Licence No. 100019740

PRELIMINARY

APPROVAL CONSTRUCTION



Street Scene

Terfyn Cyflymder 20mya
20mph Speed Limit

VILLAGE ROAD NANNERCH

Sheet 1 of 1

Project Name	HT23/Village Rd/201
Client	Flintshire County Council
Project No.	HT23/Village Rd/201
Scale	1:1000
Date	15/01/2023
Author	HT23/Village Rd/201
Checked by	HT23/Village Rd/201
Drawn by	HT23/Village Rd/201
Project Manager	HT23/Village Rd/201
Project Engineer	HT23/Village Rd/201
Project Surveyor	HT23/Village Rd/201
Project Designer	HT23/Village Rd/201
Project Checker	HT23/Village Rd/201
Project Approver	HT23/Village Rd/201
Project Status	HT23/Village Rd/201
Project Location	HT23/Village Rd/201
Project Reference	HT23/Village Rd/201
Project Description	HT23/Village Rd/201
Project Objectives	HT23/Village Rd/201
Project Deliverables	HT23/Village Rd/201
Project Risks	HT23/Village Rd/201
Project Issues	HT23/Village Rd/201
Project Actions	HT23/Village Rd/201
Project Milestones	HT23/Village Rd/201
Project Budget	HT23/Village Rd/201
Project Resources	HT23/Village Rd/201
Project Stakeholders	HT23/Village Rd/201
Project Communications	HT23/Village Rd/201
Project Governance	HT23/Village Rd/201
Project Compliance	HT23/Village Rd/201
Project Quality	HT23/Village Rd/201
Project Health	HT23/Village Rd/201
Project Performance	HT23/Village Rd/201
Project Satisfaction	HT23/Village Rd/201
Project Impact	HT23/Village Rd/201
Project Legacy	HT23/Village Rd/201
Project Sustainability	HT23/Village Rd/201
Project Resilience	HT23/Village Rd/201
Project Innovation	HT23/Village Rd/201
Project Collaboration	HT23/Village Rd/201
Project Leadership	HT23/Village Rd/201
Project Teamwork	HT23/Village Rd/201
Project Accountability	HT23/Village Rd/201
Project Transparency	HT23/Village Rd/201
Project Integrity	HT23/Village Rd/201
Project Honesty	HT23/Village Rd/201
Project Fairness	HT23/Village Rd/201
Project Respect	HT23/Village Rd/201
Project Compassion	HT23/Village Rd/201
Project Empathy	HT23/Village Rd/201
Project Kindness	HT23/Village Rd/201
Project Generosity	HT23/Village Rd/201
Project Gratitude	HT23/Village Rd/201
Project Humility	HT23/Village Rd/201
Project Patience	HT23/Village Rd/201
Project Persistence	HT23/Village Rd/201
Project Perseverance	HT23/Village Rd/201
Project Determination	HT23/Village Rd/201
Project Resilience	HT23/Village Rd/201
Project Courage	HT23/Village Rd/201
Project Bravery	HT23/Village Rd/201
Project Honesty	HT23/Village Rd/201
Project Integrity	HT23/Village Rd/201
Project Fairness	HT23/Village Rd/201
Project Respect	HT23/Village Rd/201
Project Compassion	HT23/Village Rd/201
Project Empathy	HT23/Village Rd/201
Project Kindness	HT23/Village Rd/201
Project Generosity	HT23/Village Rd/201
Project Gratitude	HT23/Village Rd/201
Project Humility	HT23/Village Rd/201
Project Patience	HT23/Village Rd/201
Project Persistence	HT23/Village Rd/201
Project Perseverance	HT23/Village Rd/201
Project Determination	HT23/Village Rd/201
Project Resilience	HT23/Village Rd/201
Project Courage	HT23/Village Rd/201
Project Bravery	HT23/Village Rd/201

Handwritten signature

**THE FLINTSHIRE COUNTY COUNCIL (VARIOUS ROADS) (20MPH, 30MPH, 40MPH, 50MPH
AND NATIONAL SPEED LIMITS.
RESTRICTED AND DERESTRICTED ROADS)
(A541, B5121, VILLAGE ROAD, WHEELER HILL, SCHOOL LANE AND PEN Y FELIN ROAD,
NANNERCH)
(RESTRICTED ROAD, 20MPH, AND 40MPH SPEED LIMIT) (AMENDMENT NO. 28) ORDER
202-**

STATEMENT OF REASONS FOR PROPOSING TO MAKE ORDER

The Welsh Government has introduced a national default 20mph speed limit on all restricted roads within Wales on 17th September 2023.

Restricted roads are usually located in residential and built-up areas and have a system of street lighting. The Authority are reviewing all speed limits within the County, in relation to their suitability to the legislation and the roads within Nannerch form part of this.

Due to the length of roads contained within this proposed Traffic Regulation Order being in a peripheral area that supports dark sky preservation, no street lighting is present in some areas. Therefore, a 20mph Traffic Regulation Order is proposed, as these roads support the criteria for the suggested advertised speed limit

The Authority continues its responsibility to consider the provision of the convenient and safe movement of motor vehicles and other traffic, and the proposed measures are aimed at ensuring that danger is minimised to road users as well as improving the amenities of the locality.

The proposed reduction of the speed limit to 20 mph is considered necessary and appropriate due to the residential nature of the area and the presence of vulnerable road users. The road is directly adjacent to residential properties, resulting in regular pedestrian activity, including residents accessing homes, visitors, and service vehicles stopping and manoeuvring.

The route lacks a continuous footway, requiring pedestrians to share carriageway space with motor vehicles. This significantly increases risk, particularly for vulnerable users such as children, older people, people with disabilities, and those with mobility aids, prams, or pushchairs.

Vehicle speeds above 20 mph reduce driver reaction time and increase both the likelihood and severity of collisions. Lowering the speed limit will improve safety, reduce intimidation for pedestrians, and encourage safer sharing of the road environment where mixed use is unavoidable.


The 20-mph limit is therefore justified as a proportionate measure to improve road safety, reduce the risk of injury, and enhance the quality of life for residents, while supporting a safer environment for all users. Due to the nature of the road been narrow the terminal signs have been located in the first available location.

The proposals are detailed in the Public Notice and are contained in the proposed Draft Order.

Katie Wilby,
Chief Officer (Streetscene and Transportation), Alltami Depot, Mold Road, Alltami, Mold.



CH7 6LG Friday 4th March 2026.

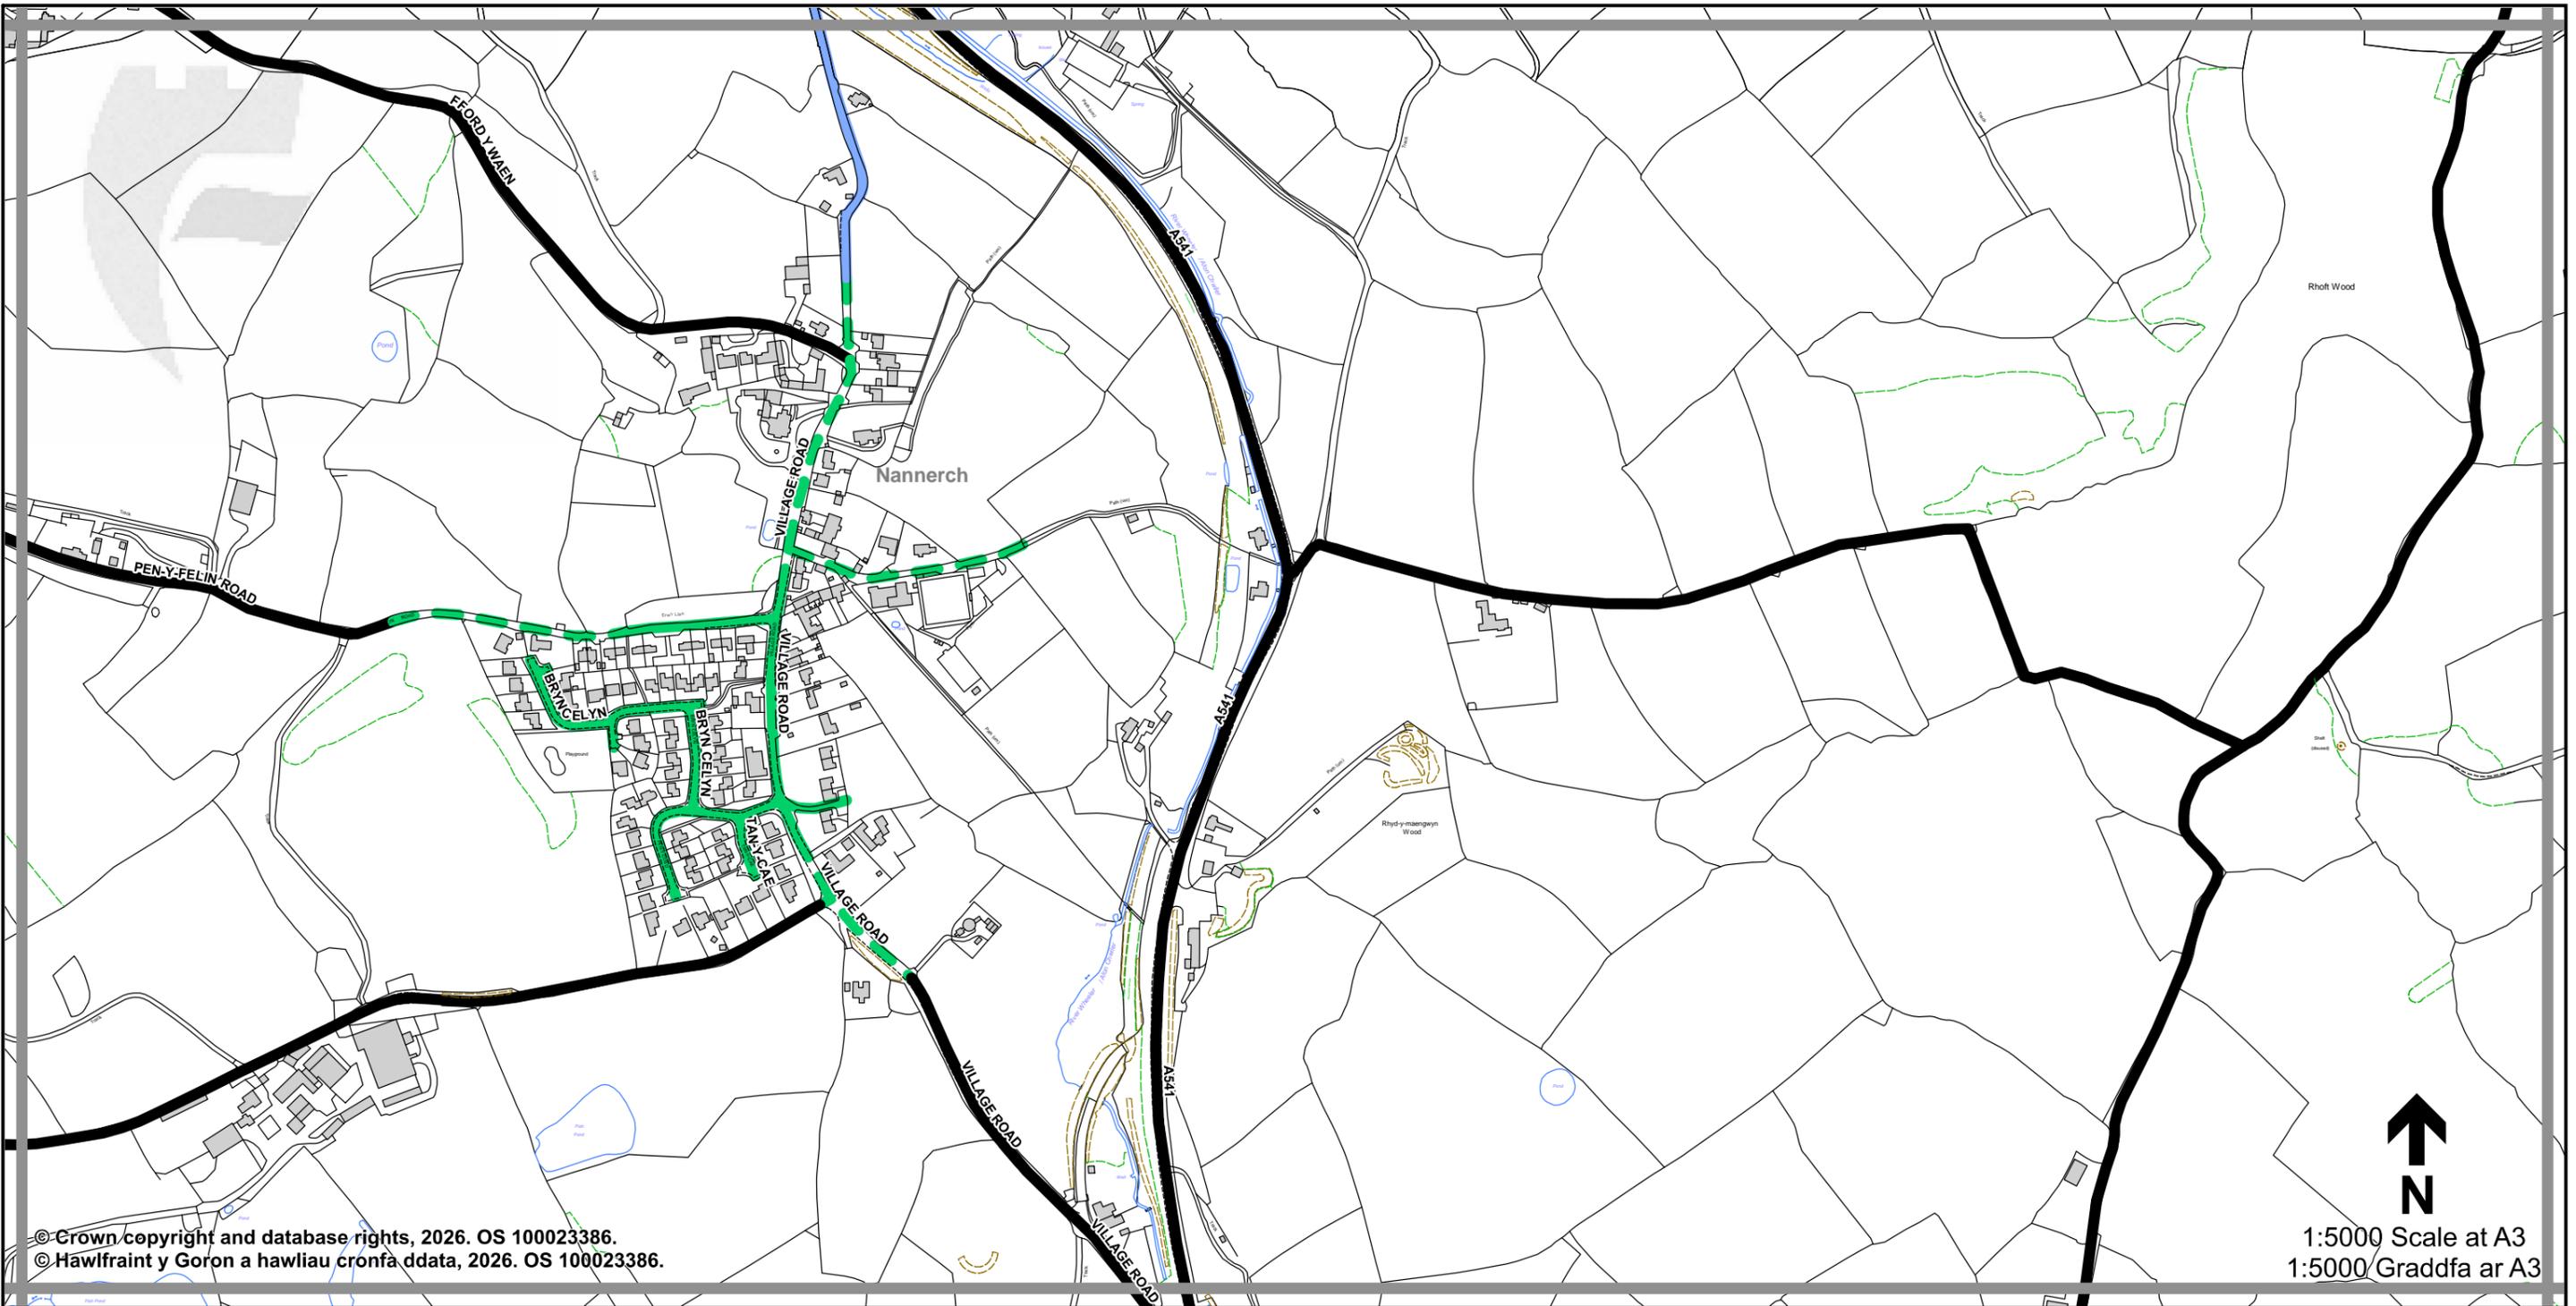

© Crown copyright and database rights, 2026. OS 100023386.
 © Hawlfraint y Goron a hawliau cronfa ddata, 2026. OS 100023386.

1:5000 Scale at A3
 1:5000 Graddfa ar A3

Legend / Eglurhad

- 20 mph by Order
20 mya drwy Orchymyn
- Restricted Road (20 mph)
Ffordd Gyfyngedig (20 mya)
- 30 mph / mya
- 40 mph / mya
- 50 mph / mya
- National Speed Limit applies
Terfyn Cyflymder Cenedlaethol yn berthnasol
- Derestricted by Order (National Speed Limit applies)
Heb Gyfyngiad drwy Orchymyn (Terfyn Cyflymder Cenedlaethol yn berthnasol)
- Roads subject to separate Orders
Ffyrdd sy'n destun Gorchmynion ar wahân
- County Boundary / Ffin y Sir




THE FLINTSHIRE COUNTY COUNCIL (VARIOUS ROADS) (20MPH, 30MPH, 40MPH, 50MPH AND NATIONAL SPEED LIMITS, RESTRICTED AND DERESTRICTED ROADS) (30MPH SPEED LIMIT) (AMENDMENT NO. 28) ORDER 202X.

GORCHYMYN (FFYRDD AMRYWIOL) (20MYA, 30MYA, 40MYA, 50MYA A'R TERFYNAU CYFLYMDER CENEDLAETHOL, FFYRDD CYFYNGEDIG A FFYRDD HEB GYFYNGIAD) (TERFYN CYFLYMDER 30MYA) (DIWYGIAD RHIF 28) CYNGOR SIR Y FFLINT 202X.

**Sheet
F17
Dalen**

Sheet Revision Number: **2**
 Rhif Adolgiad Y Ddalen:
 Sheet Active from: **XX/XX/202X**
 Dalen yn weithredol o:

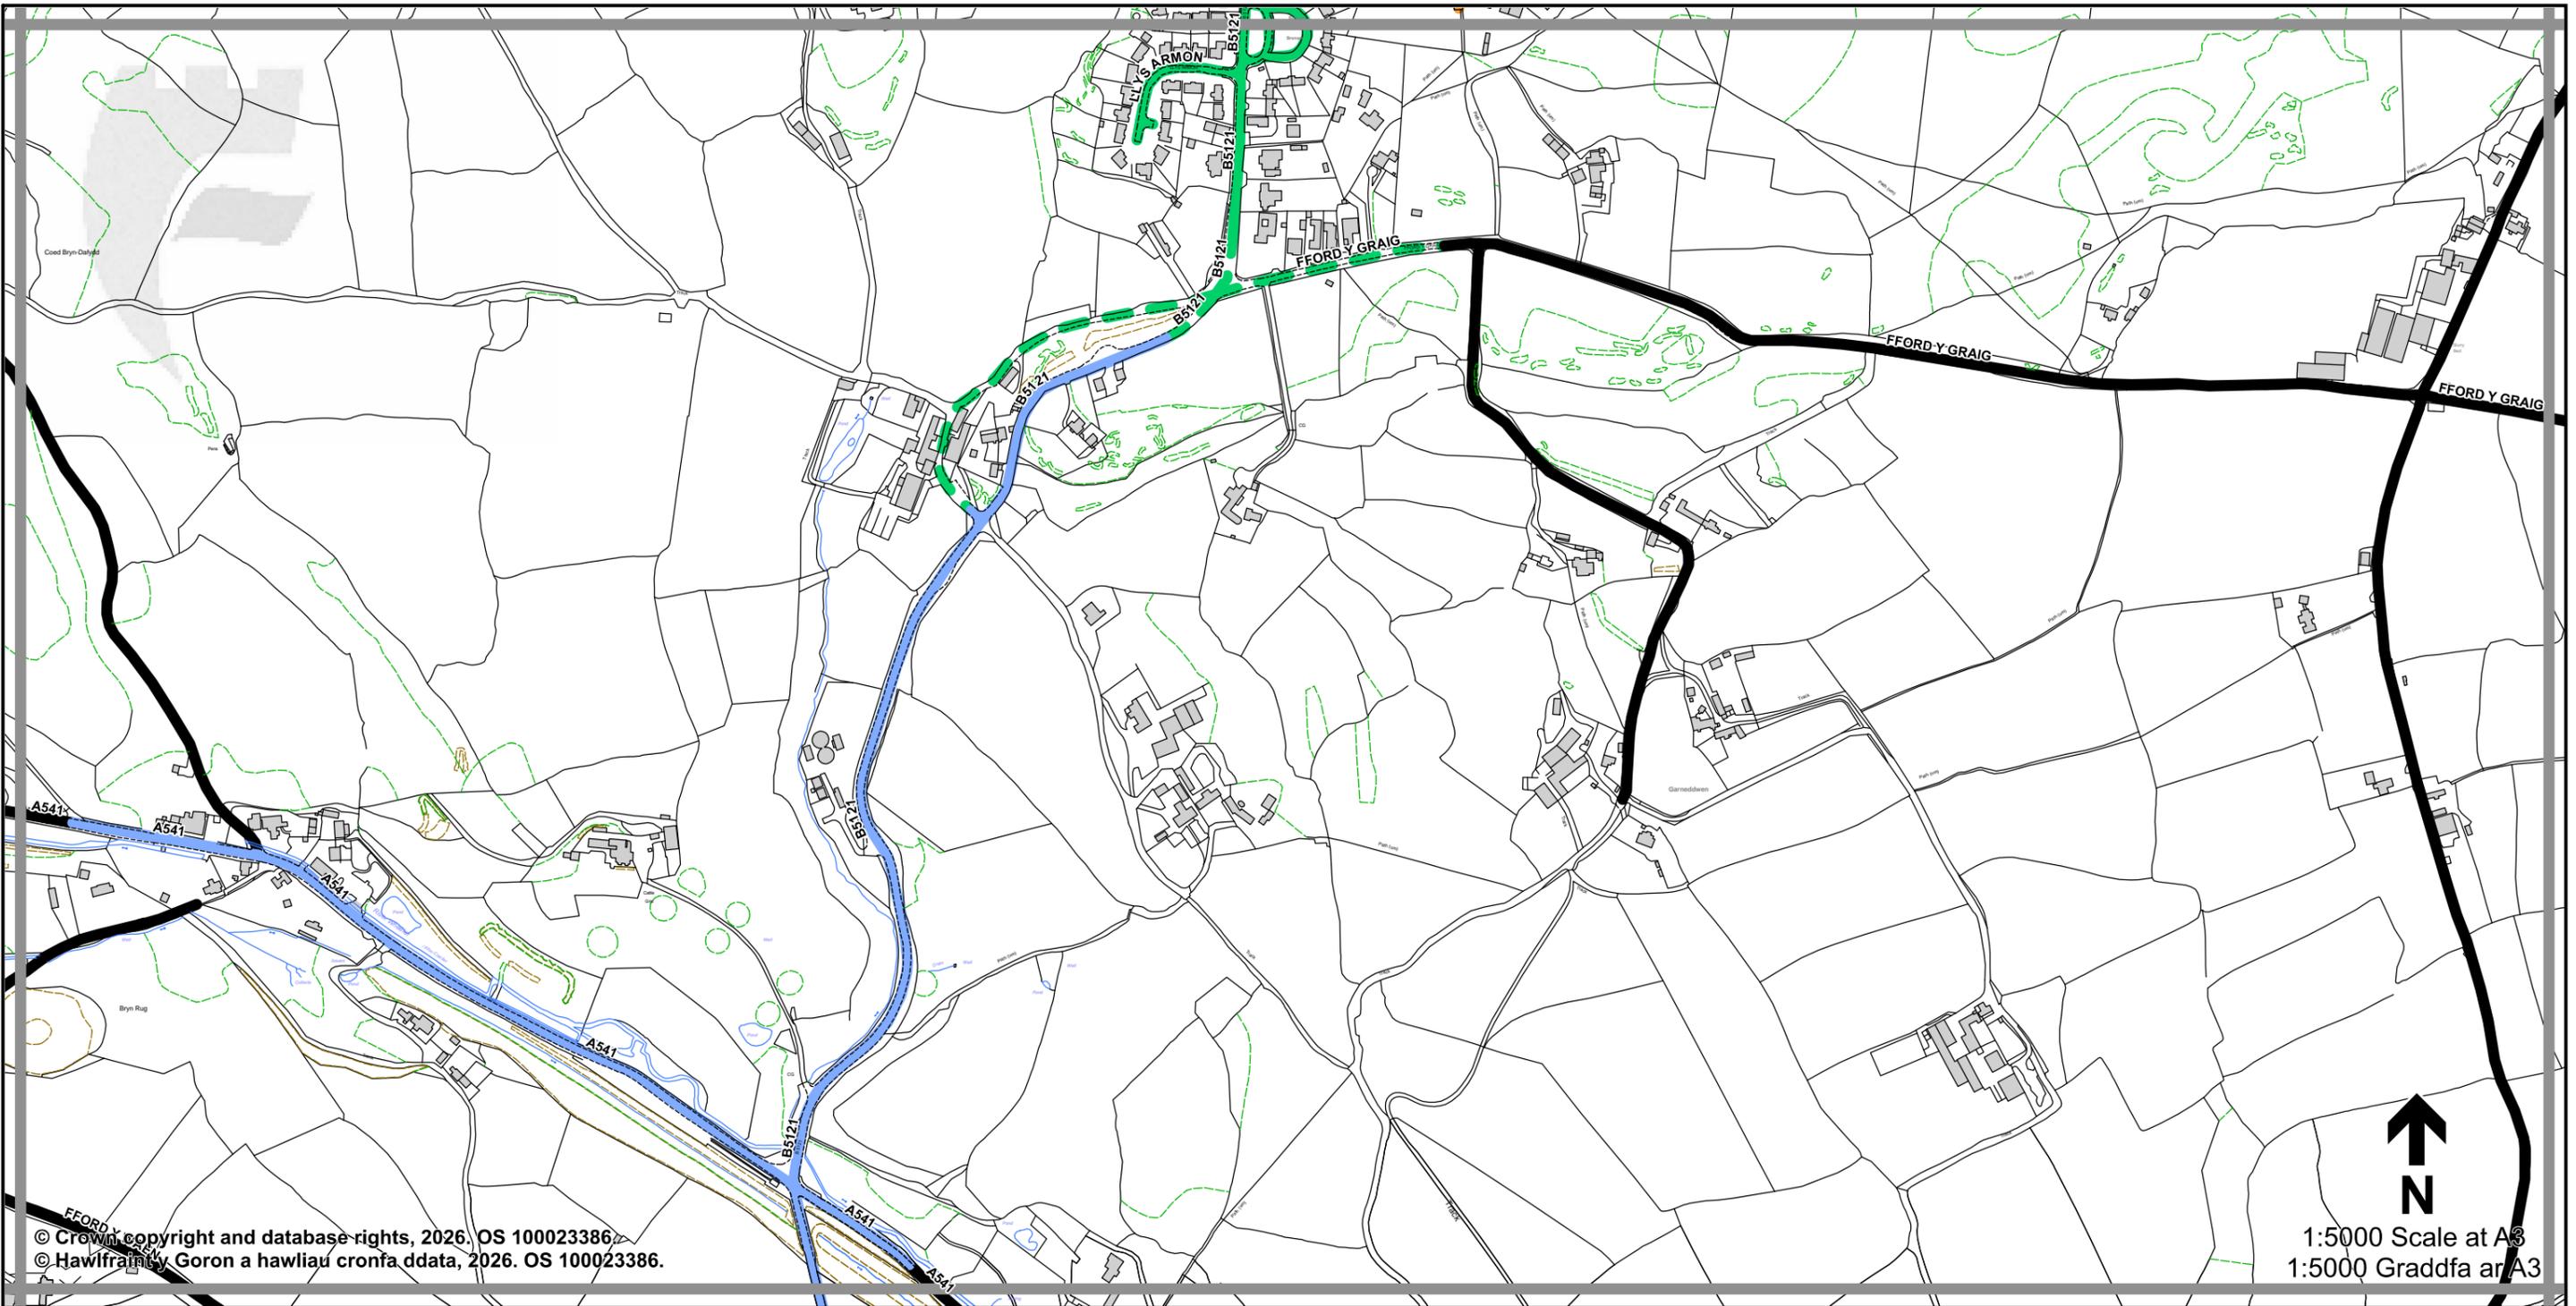

© Crown copyright and database rights, 2026. OS 100023386.
 © Hawlfraifys Goron a hawliau cronfa ddata, 2026. OS 100023386.

1:5000 Scale at A3
 1:5000 Graddfa ar A3

Legend / Eglurhad

-  20 mph by Order
20 mya drwy Orchymyn
-  Restricted Road (20 mph)
Ffordd Gyfyngedig (20 mya)
-  30 mph / mya
-  40 mph / mya
-  50 mph / mya
-  National Speed Limit applies
Terfyn Cyflymder Cenedlaethol yn berthnasol
-  Derestricted by Order (National Speed Limit applies)
Heb Gyfyngiad drwy Orchymyn (Terfyn Cyflymder Cenedlaethol yn berthnasol)
-  Roads subject to separate Orders
Ffyrdd sy'n destun Gorchmynion ar wahân
-  County Boundary / Ffin y Sir




THE FLINTSHIRE COUNTY COUNCIL (VARIOUS ROADS) (20MPH, 30MPH, 40MPH, 50MPH AND NATIONAL SPEED LIMITS, RESTRICTED AND DERESTRICTED ROADS) (30MPH SPEED LIMIT) (AMENDMENT NO. 28) ORDER 202X.

GORCHYMYN (FFYRDD AMRYWIOL) (20MYA, 30MYA, 40MYA, 50MYA A'R TERFYNAU CYFLYMDER CENEDLAETHOL, FFYRDD CYFYNGEDIG A FFYRDD HEB GYFYNGIAD) (TERFYN CYFLYMDER 30MYA) (DIWYGIAD RHIF 28) CYNGOR SIR Y FFLINT 202X.

**Sheet
F18
Dalen**

Sheet Revision Number: **2**
 Rhif Adolgiad Y Ddalen:
 Sheet Active from: **XX/XX/202X**
 Dalen yn weithredol o:

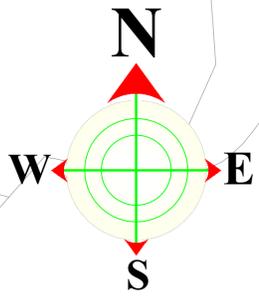

KEY

Terfyn Cyflymder Ffordd
Cyfyngedig 20mya
Arfaethedig




Proposed 20mph Restricted
Road Speed limit



Terfyn Cyflymder 20mya
Arfaethedig

Proposed 20mph Speed limit

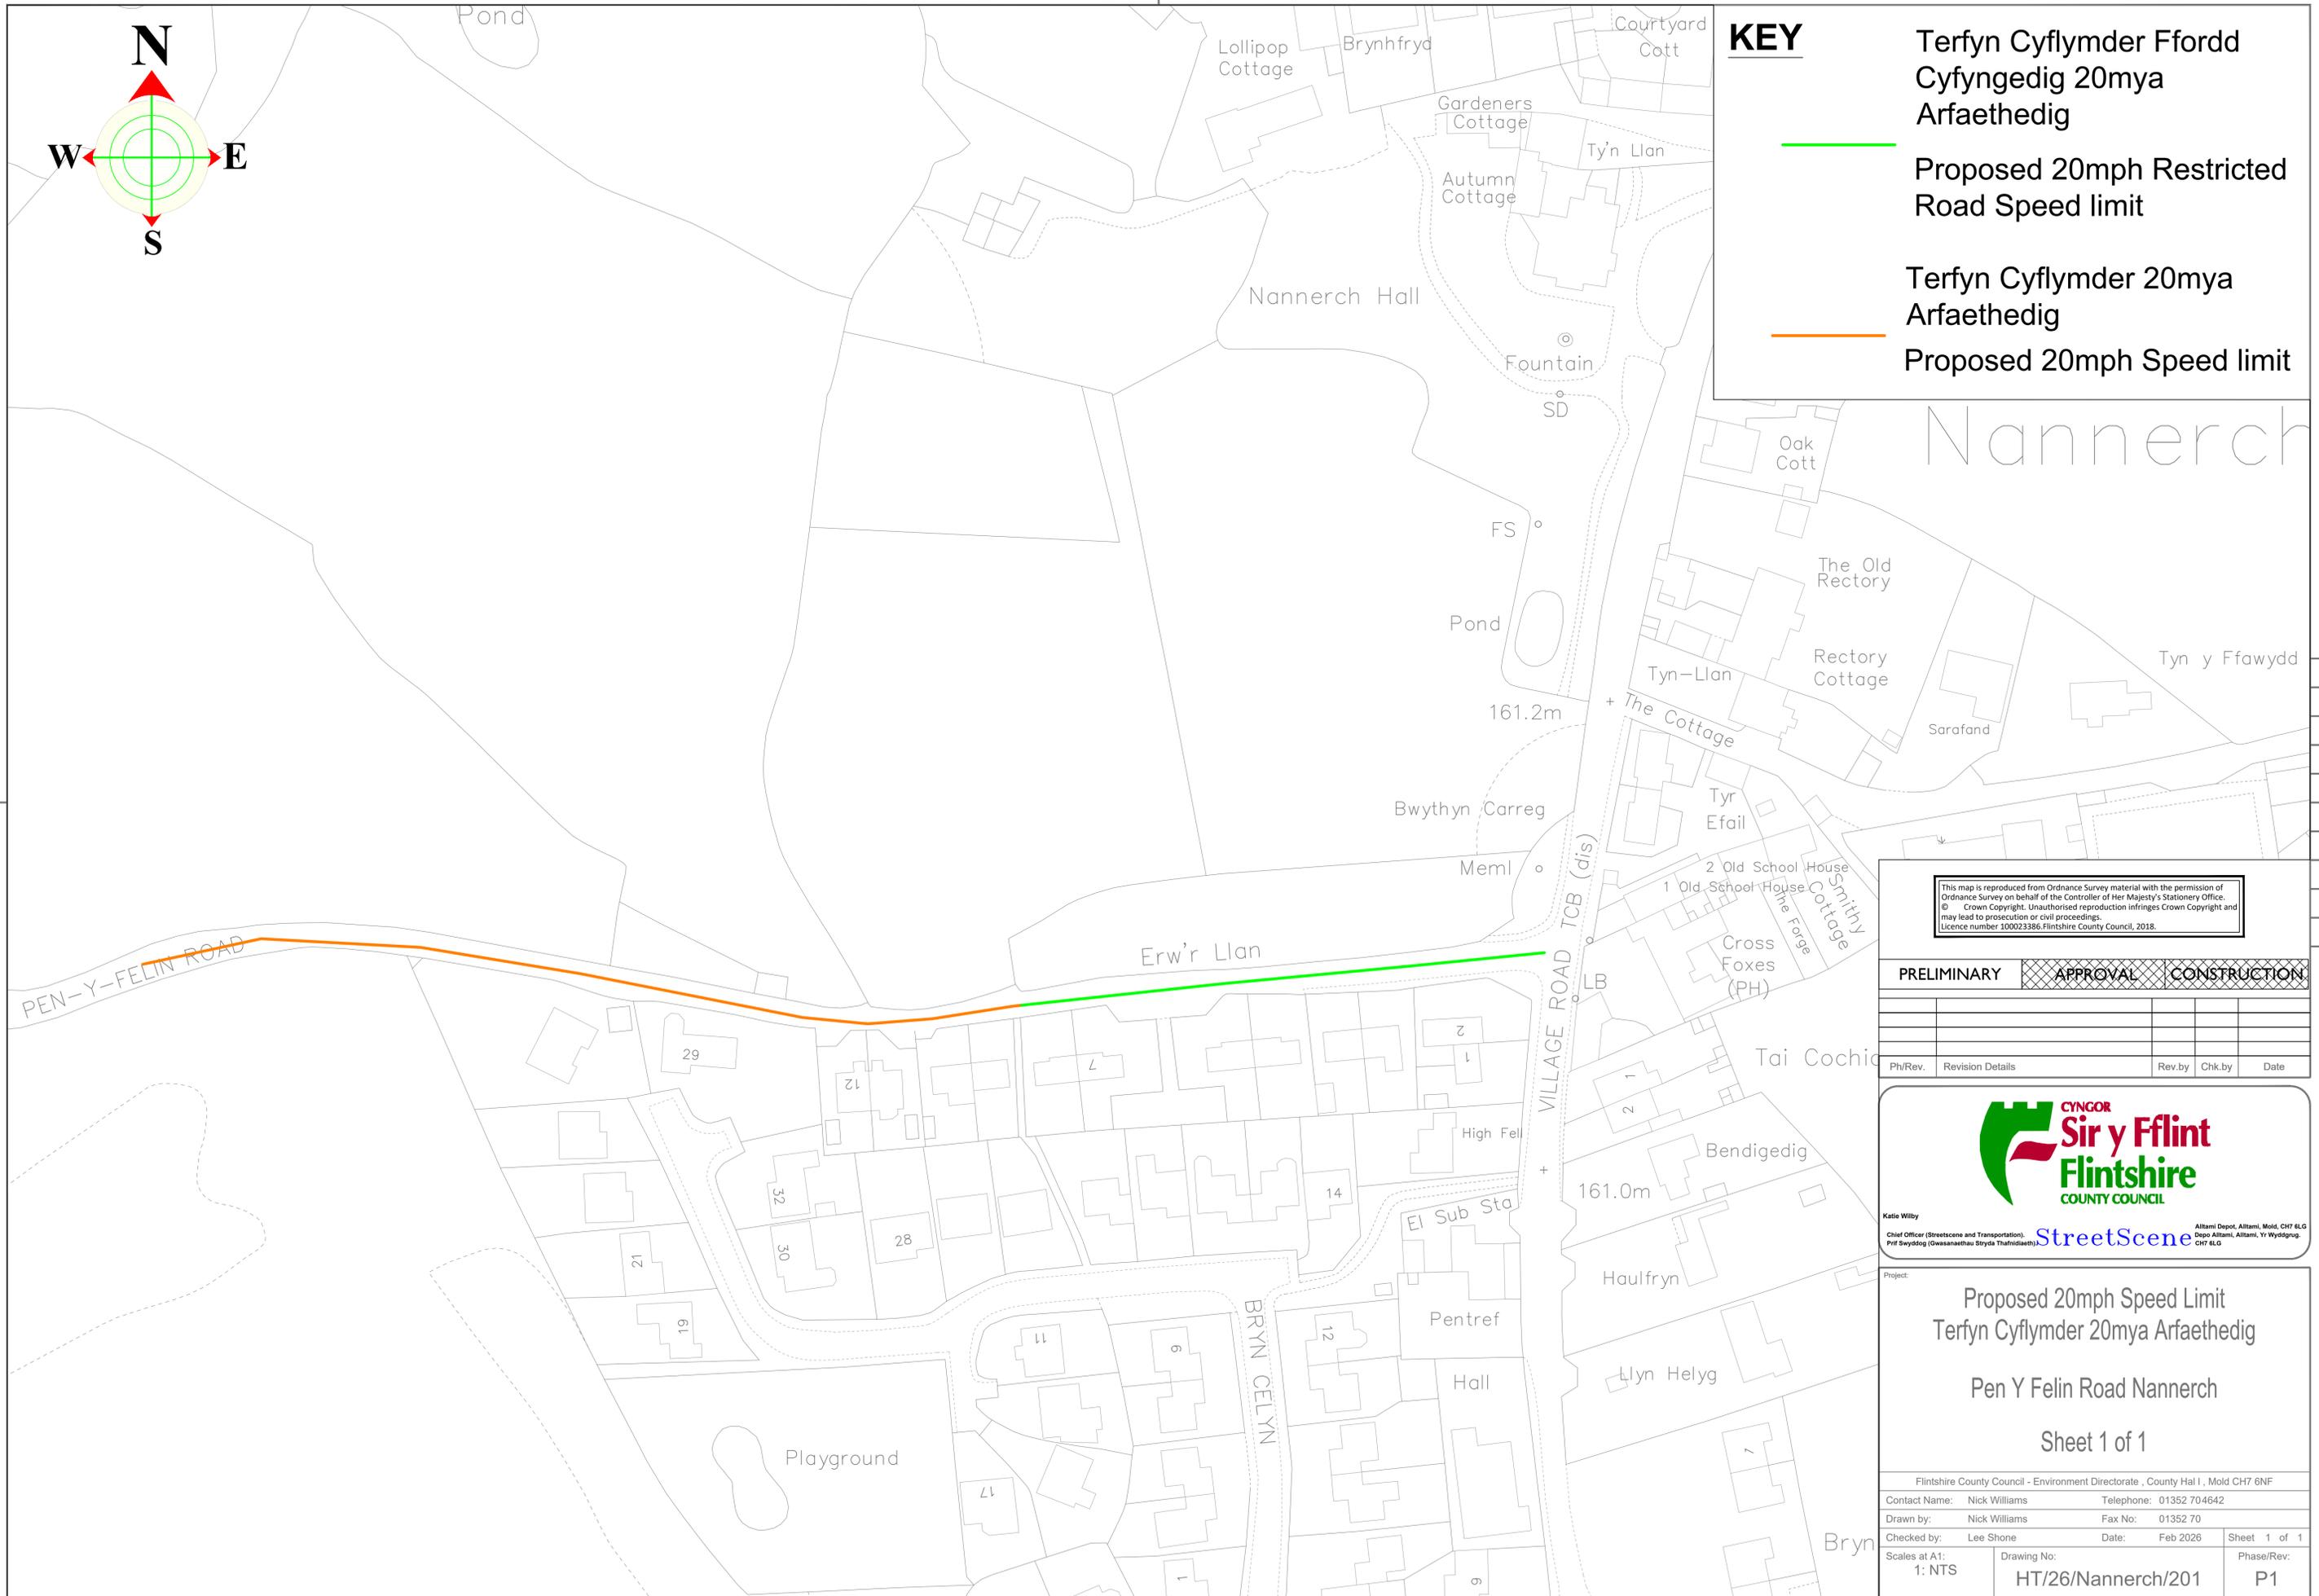

This map is reproduced from Ordnance Survey material with the permission of Ordnance Survey on behalf of the Controller of Her Majesty's Stationery Office. © Crown Copyright. Unauthorised reproduction infringes Crown Copyright and may lead to prosecution or civil proceedings. Licence number 100023386. Flintshire County Council, 2018.

PRELIMINARY	APPROVAL	CONSTRUCTION
-------------	----------	--------------

PH/Rev.	Revision Details	Rev.by	Chk.by	Date



StreetScene
Alltani Depot, Alltani, Mold, CH7 6LG
Depo Alltani, Alltani, Yr Wyddgrug, CH7 6LG

Proposed 20mph Speed Limit
Terfyn Cyflymder 20mya Arfaethedig

Pen Y Felin Road Nannerch

Sheet 1 of 1

Flintshire County Council - Environment Directorate, County Hall 1, Mold CH7 6NF			
Contact Name:	Nick Williams	Telephone:	01352 704642
Drawn by:	Nick Williams	Fax No:	01352 70
Checked by:	Lee Shone	Date:	Feb 2026
Scales at A1:	1: NTS	Drawing No:	HT/26/Nannerch/201
Phase/Rev:			P1