

**THE FLINTSHIRE COUNTY COUNCIL
WEIGHBRIDGE ROAD, DEESIDE
PROHIBITION OF WAITING AT ANY TIME
ORDER 2026**

Notice is hereby given that on the 15th September 2026, Flintshire County Council made an Order in exercise of its powers under the Road Traffic Regulation Act 1984, the Traffic Management Act 2004, Part IV of Schedule 9 and all other enabling powers, the effect of which is to amend The Flintshire County Council (Prohibition and Restriction of Waiting and Loading and Parking Places) (Civil Enforcement and Consolidation) Order 2013, so as to:

1. Introduce on a permanent basis, 'No Waiting at any time' restrictions on sections of Weighbridge Road, Deeside.

In all other respects the present provisions of 'The Flintshire County Council (Prohibition and Restriction of Waiting and Loading and Parking Places) (Civil Enforcement and Consolidation) Order 2013' will remain in force.

This Order revokes The Flintshire County Council, Weighbridge Road, Deeside (Prohibition and Restriction of Waiting and Loading and Parking Places) (Civil Enforcement and Consolidation) (Amendment No 68) Experimental Order 2024 in its entirety.

The Order will come into operation on the 28th September 2026. A copy of the Order, together with plans showing the road affected by the Order and a statement of the Council's reasons for the making of the Order, may be examined at Flint Connects Centre, Church Street, Flint, CH6 5BD, during office hours or they may be viewed on our website at www.Flintshire.gov.uk > Resident > Roads, Streets and Travel > Traffic Regulation Orders or you can request a copy of the documents by emailing transportstrategyconsultation@flintshire.gov.uk or by calling 01352701234.

If you wish to question the validity of the Order or any of its provisions on the grounds that any requirements of the Act or any instruments made under it has not been complied with, you may, within 6 weeks from the date on which the Order is made, apply for the purpose to the High Court.

Dated this Friday 18th September 2026

Katie Wilby,
Flintshire County Council
Chief Officer (Streetscene & Transportation),
Alltami Depot,
Mold Road,
Alltami,
Mold.
CH7 6LG.



THE FLINTSHIRE COUNTY COUNCIL
WEIGHBRIDGE ROAD, DEESIDE
(PROHIBITION AND RESTRICTION OF WAITING
AND LOADING AND PARKING PLACES)
(CIVIL ENFORCEMENT AND CONSOLIDATION) (AMENDMENT
NO. 78) ORDER 2026

Katie Wilby,
Flintshire County Council
Chief Officer (Streetscene & Transportation),
Alltami Depot,
Mold Road,
Alltami,
Mold.
CH7 6LG.

THE FLINTSHIRE COUNTY COUNCIL

WEIGHBRIDGE ROAD, DEESIDE

(PROHIBITION AND RESTRICTION OF WAITING

AND LOADING AND PARKING PLACES)

(CIVIL ENFORCEMENT AND CONSOLIDATION) (AMENDMENT NO. 78) ORDER 2026

Flintshire County Council in exercise of its powers under sections 1 (1), 2 (1)(2), 4 (2)(3), 32 and Part IV of Schedule 9 of the Road Traffic Regulation Act 1984 ("the Act of 1984") as amended, the Traffic Management Act 2004 ("the 2004 Act") and of all other enabling powers and after consultation with the Chief Officer of Police in accordance with Part III of Schedule 9 to the Act of 1984, hereby makes the following Order:-

SECTION 1 – PRELIMINARY

Citation and commencement

1. This Order shall come into operation on the 28th September 2026 and may be cited as The Flintshire County Council, WEIGHBRIDGE ROAD, DEESIDE (Prohibition and Restriction of Waiting and Loading and Parking Places) (Civil Enforcement and Consolidation) (Amendment No. 78) Order 2026
2. With effect from the date set out in Article 1 above, Map Schedule AW63, AW64, AW65, AY62, AY63 and AX63 Sheet Revision No: 1 and all other Map Schedules together with the before mentioned Map Schedules and plans referred to in the Schedules to this Order, are incorporated into The Flintshire County Council (Prohibition and Restriction of Waiting and Loading and Parking Places) (Civil Enforcement and Consolidation) Order 2013.
3. The interpretation Act 1978 shall apply for the interpretation on this Order as it applies for the interpretation of an Act of Parliament
4. In this Order, except where otherwise stated, any reference to a numbered Article or Schedule is a reference to the Article or Schedule bearing that number and any reference to a plan is reference to a plan incorporated into this Order.
5. This Order revokes The Flintshire County Council, Weighbridge Road, Deeside (Prohibition and Restriction of Waiting and Loading and Parking Places) (Civil

Enforcement and Consolidation) (Amendment No 68) Experimental Order 2024 in its entirety.

SCHEDULE

No Waiting At Any Time

Deeside

Road Name	Map Schedule	Sheet Revision
Weighbridge Road, Deeside	AW63	1
	AW64	1
	AW65	1
	AX63	1
	AY62	1
	AY63	1

THE COMMON SEAL of)
FLINTSHIRE COUNTY COUNCIL)
was hereunto affixed)
this 15th day of September 2026)
in the presence of:-)



CHAIRMAN *MBuckley*

CHIEF OFFICER (GOVERNANCE)

~~LEGAL SERVICES MANAGER~~

~~SENIOR SOLICITOR~~

THE FLINTSHIRE COUNTY COUNCIL
PROHIBITION OF WAITING AT ANY TIME ORDER 2026
WEIGHBRIDGE ROAD, DEESIDE
STATEMENT OF REASONS FOR MAKING THE ORDER

On the 05th November 2024, Flintshire County Council made an Experimental Order to introduce No Waiting at Any Time restrictions (double yellow lines) on the roads as listed above.

Following the successful completion of the trial, it is considered necessary to make the Traffic Regulation Order permanent. The provisions of this Order will therefore be consolidated into The Flintshire County Council (Prohibition and Restriction of Waiting and Loading and Parking Places) (Civil Enforcement and Consolidation) Order 2013.

The introduction of No Waiting At Any Time restrictions, are intended to prevent obstructive parking, maintain visibility at the junctions and to ensure that the accesses are not obstructed by parked vehicles. The restrictions will also improve pedestrian safety through the removal of parked vehicles at key locations, whilst reducing congestion and improving traffic flow in and around the area.

Parking at junctions, regardless of the presence of yellow lines, is an offence and the restrictions provide a visual deterrent to reinforce this message. At present, should vehicles be parked within 10 metres of a junction, an act of criminality may be committed and would therefore be subject to enforcement action by North Wales Police. Furthermore, the Highway Code states that vehicles should not park near or on a junction as they may cause obstruction and compromise safety for all road users.

The County Council continues its responsibility to consider the provision of convenient and safe movement of motor vehicles and other traffic, and the proposed measures are aimed at ensuring that danger is minimised to vulnerable road users, aswell as improving the amenities of the locality.


As this was an successful experiment Flintshire County Council has decided made the Order permanent.

The proposals are detailed in the Public Notice and in the proposed Order.



Katie Wilby, Flintshire County Council Chief Officer (Streetscene & Transportation),
Alltami Depot, Mold Road, Alltami, Mold. CH7 6LG.
Friday 18th September 2026.

AREA CODE:AW63
COD ARDAL:AW63

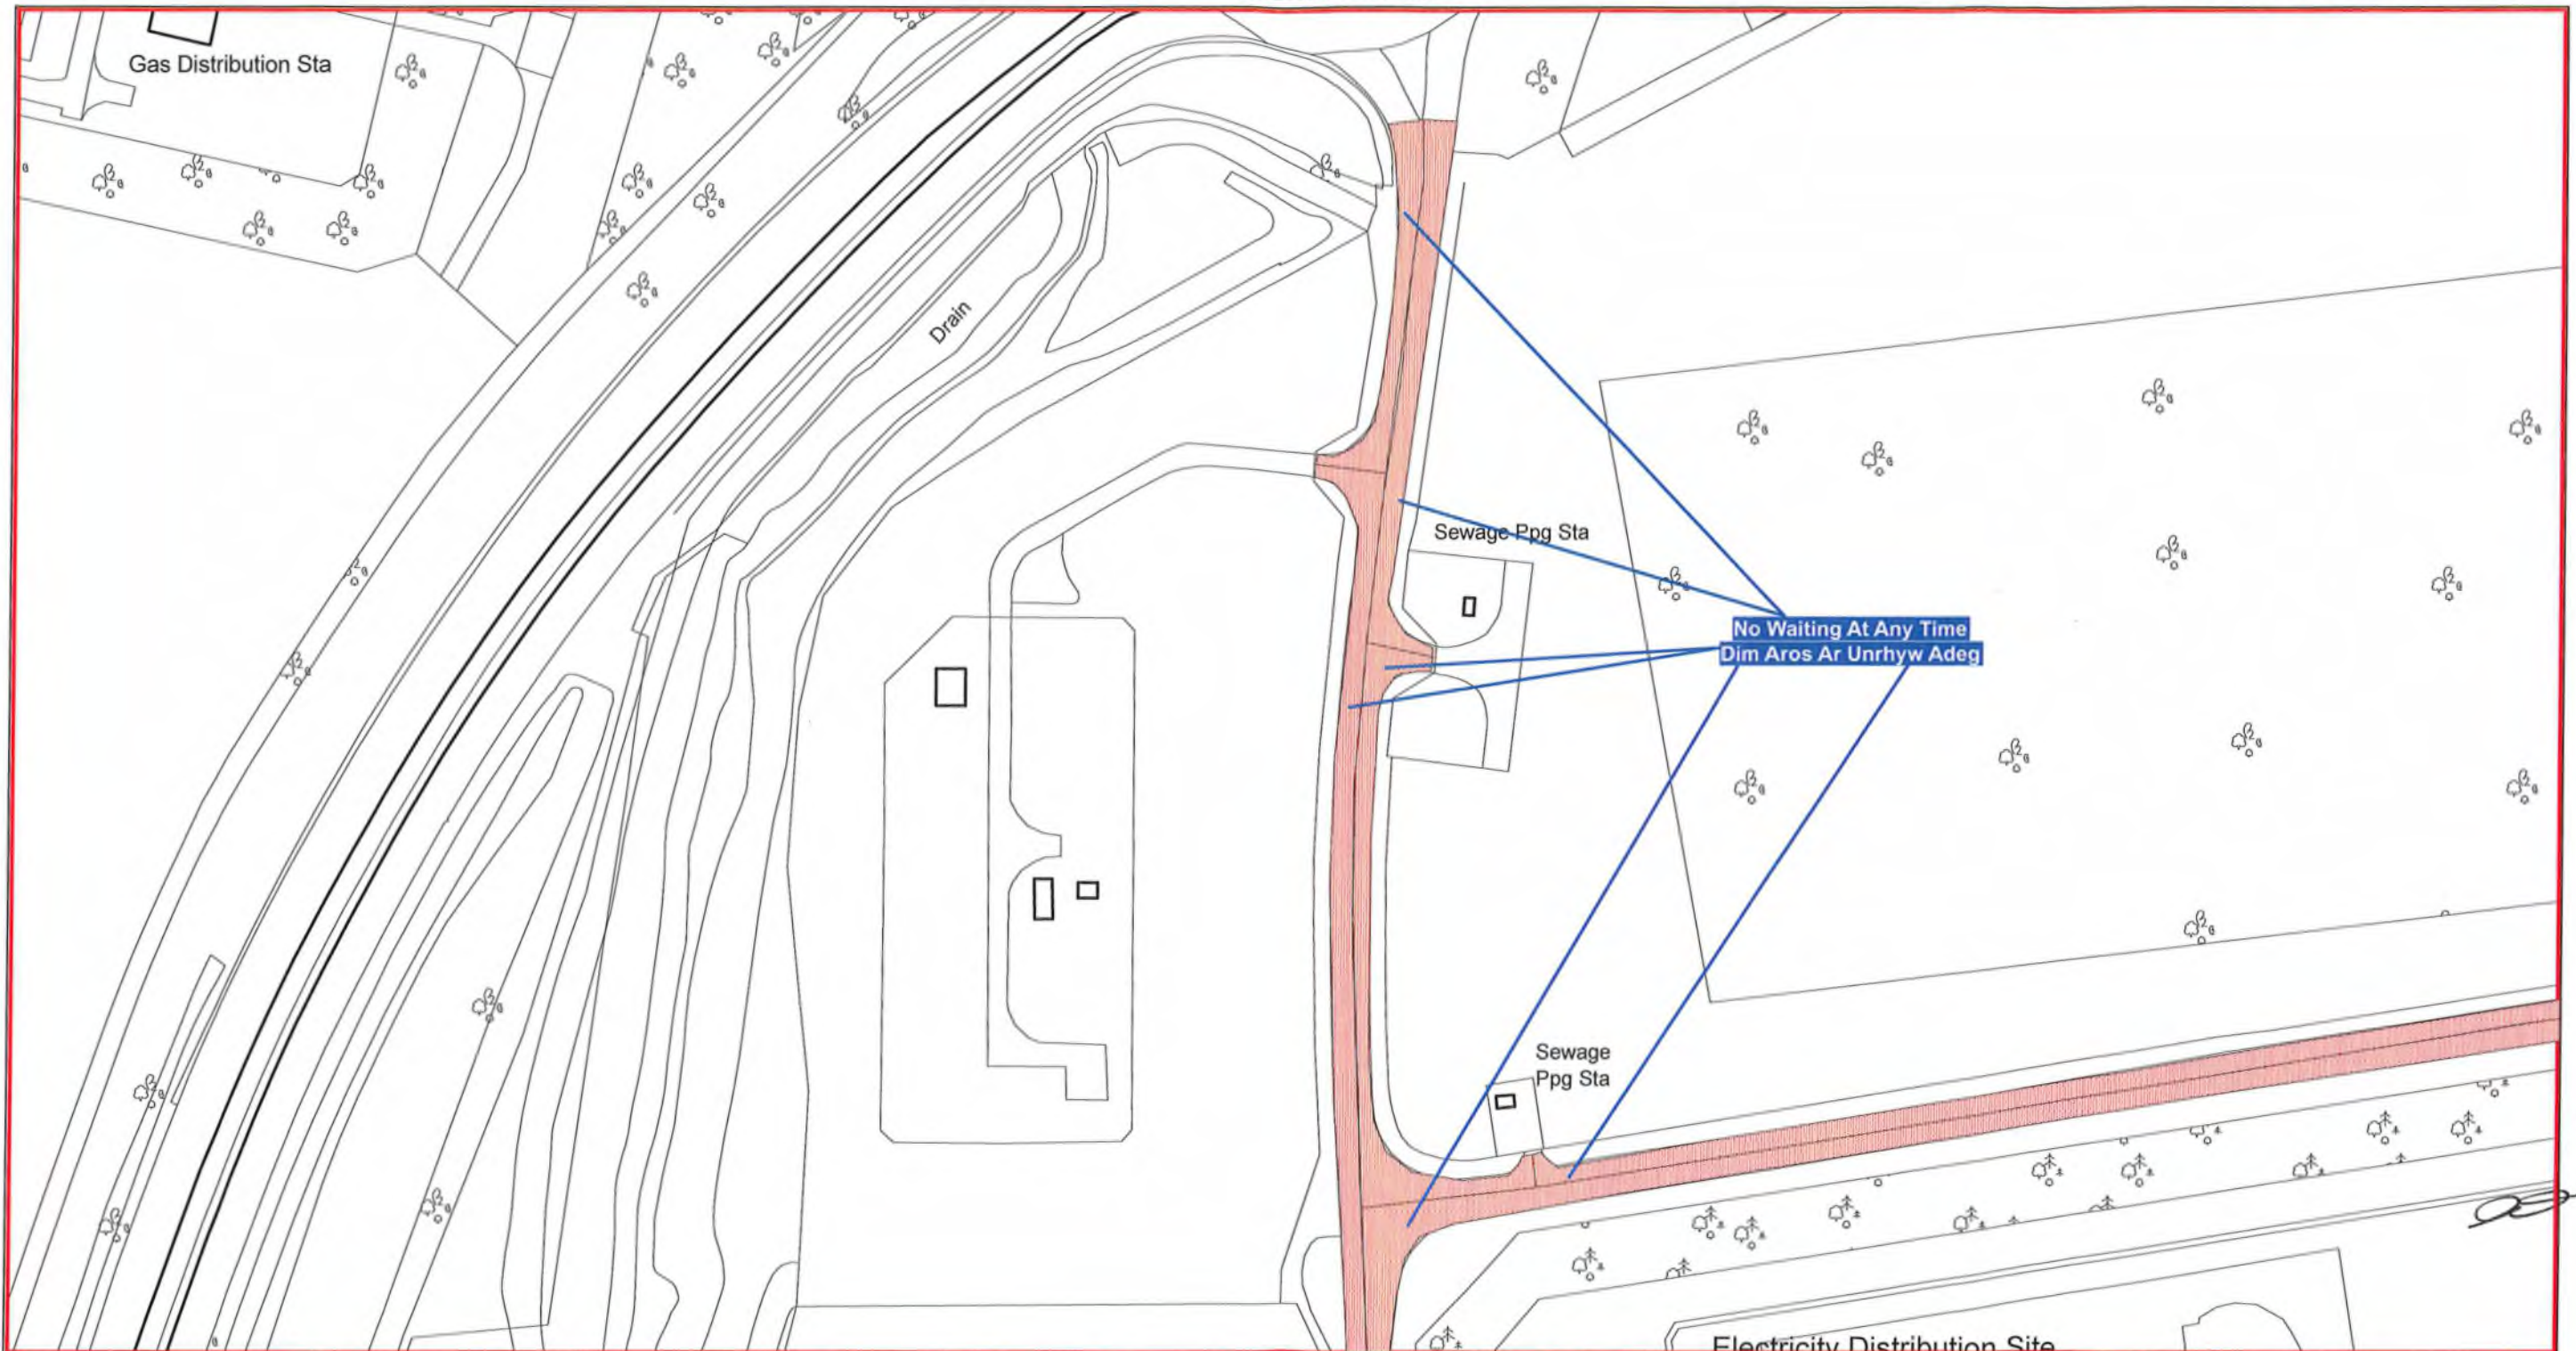

Scale: 1:1250
Graddfa: 1:1250

This map is reproduced from Ordnance Survey material with the permission of Ordnance Survey on behalf of the Controller of Her Majesty's Stationary Office ©Crown Copyright. Unauthorised reproduction infringes Crown Copyright and may lead to prosecution or civil proceedings. Licence No. 100023386

Atgynhychir y map hwn o ddeunydd yr Ordnance Survey gyda chaniatad yr Ordnance Survey ar ran Rheolwr Llyfrfa Ei Mawrhydi ©Hawlfraint y Goron. Mae atgynhyrchu heb ganiatad yn torri hawlfraint y Goron a gall hyn arwain at erlyniad neu achos sifil. Rhif trwydded 100023386

The Flintshire County Council
(Prohibition and Restriction of Waiting and Loading and Parking Places)
(Civil Enforcement and Consolidation) (Amendment No 78) Order 2026


Gorchymyn Cyngor Sir Y Fflint
(Gwahardd a Chyfyngu Aros a Llwytho a Mannau Parcio)
(Gorfodi Sifil a Chydgyfnerthu) (Gwelliant 78) 2026

Flintshire County Council
Environment Directorate
County Hall
Mold
CH7 6NF

Cyngor Sir Y Fflint
Cyfarwyddiaeth yr Amgylchedd
Neuadd Y Sir
Yr Wyddgrug
CH7 6NF

MB

AREA CODE:AW64
COD ARDAL:AW64

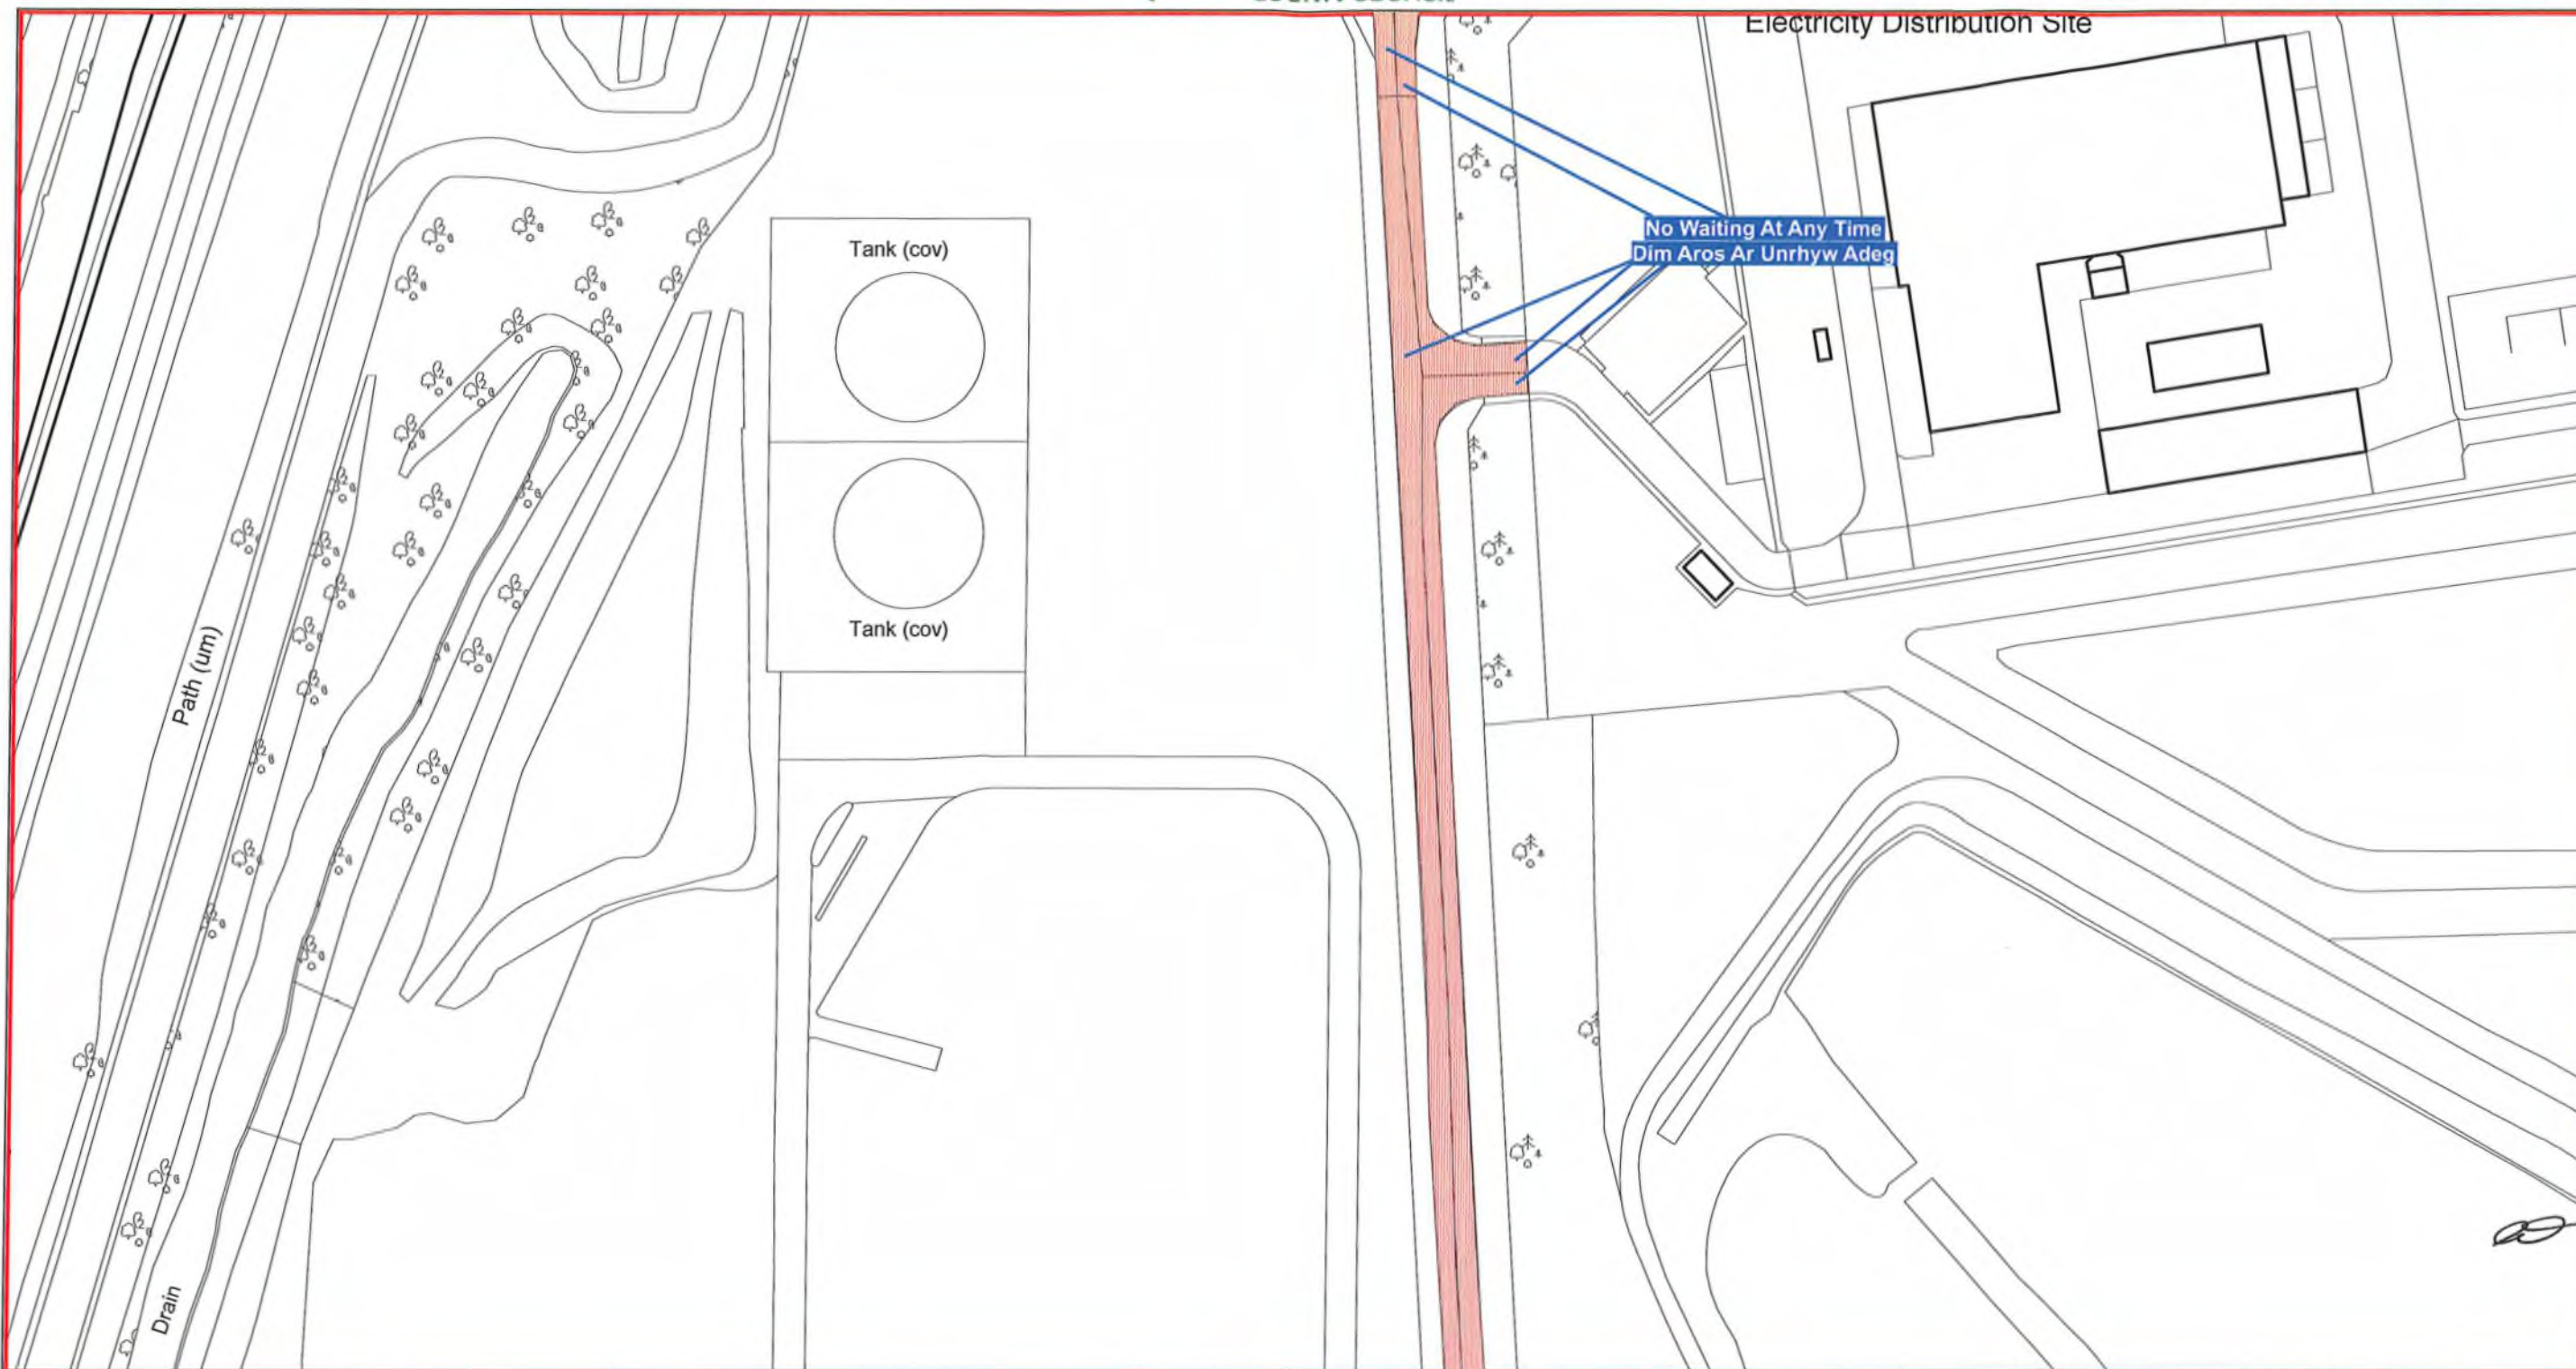

Scale: 1:1250
Graddfa: 1:1250

This map is reproduced from Ordnance Survey material with the permission of Ordnance Survey on behalf of the Controller of Her Majesty's Stationary Office ©Crown Copyright. Unauthorised reproduction infringes Crown Copyright and may lead to prosecution or civil proceedings. Licence No. 100023386

Atgynhychir y map hwn o ddeunydd yr Ordnance Survey gyda chaniatad yr Ordnance Survey ar ran Rheolwr Llyfrfa Ei Mawrhydi ©Hawlfraint y Goron. Mae atgynhyrchu heb ganiatad yn torri hawlfraint y Goron a gall hyn arwain at erlyniad neu achos sifil. Rhif trwydded 100023386

The Flintshire County Council
(Prohibition and Restriction of Waiting and Loading and Parking Places)
(Civil Enforcement and Consolidation) (Amendment No 78) Order 2026


Gorchymyn Cyngor Sir Y Fflint
(Gwahardd a Chyfyngu Aros a Llwytho a Mannau Parcio)
(Gorfodi Sifil a Chydgyfnerthu) (Gwelliant 78) 2026

Flintshire County Council
Environment Directorate
County Hall
Mold
CH7 6NF

Cyngor Sir Y Fflint
Cyfarwyddiaeth yr Amgylchedd
Neuadd Y Sir
Yr Wyddgrug
CH7 6NF

MB

AREA CODE:AW65
COD ARDAL:AW65

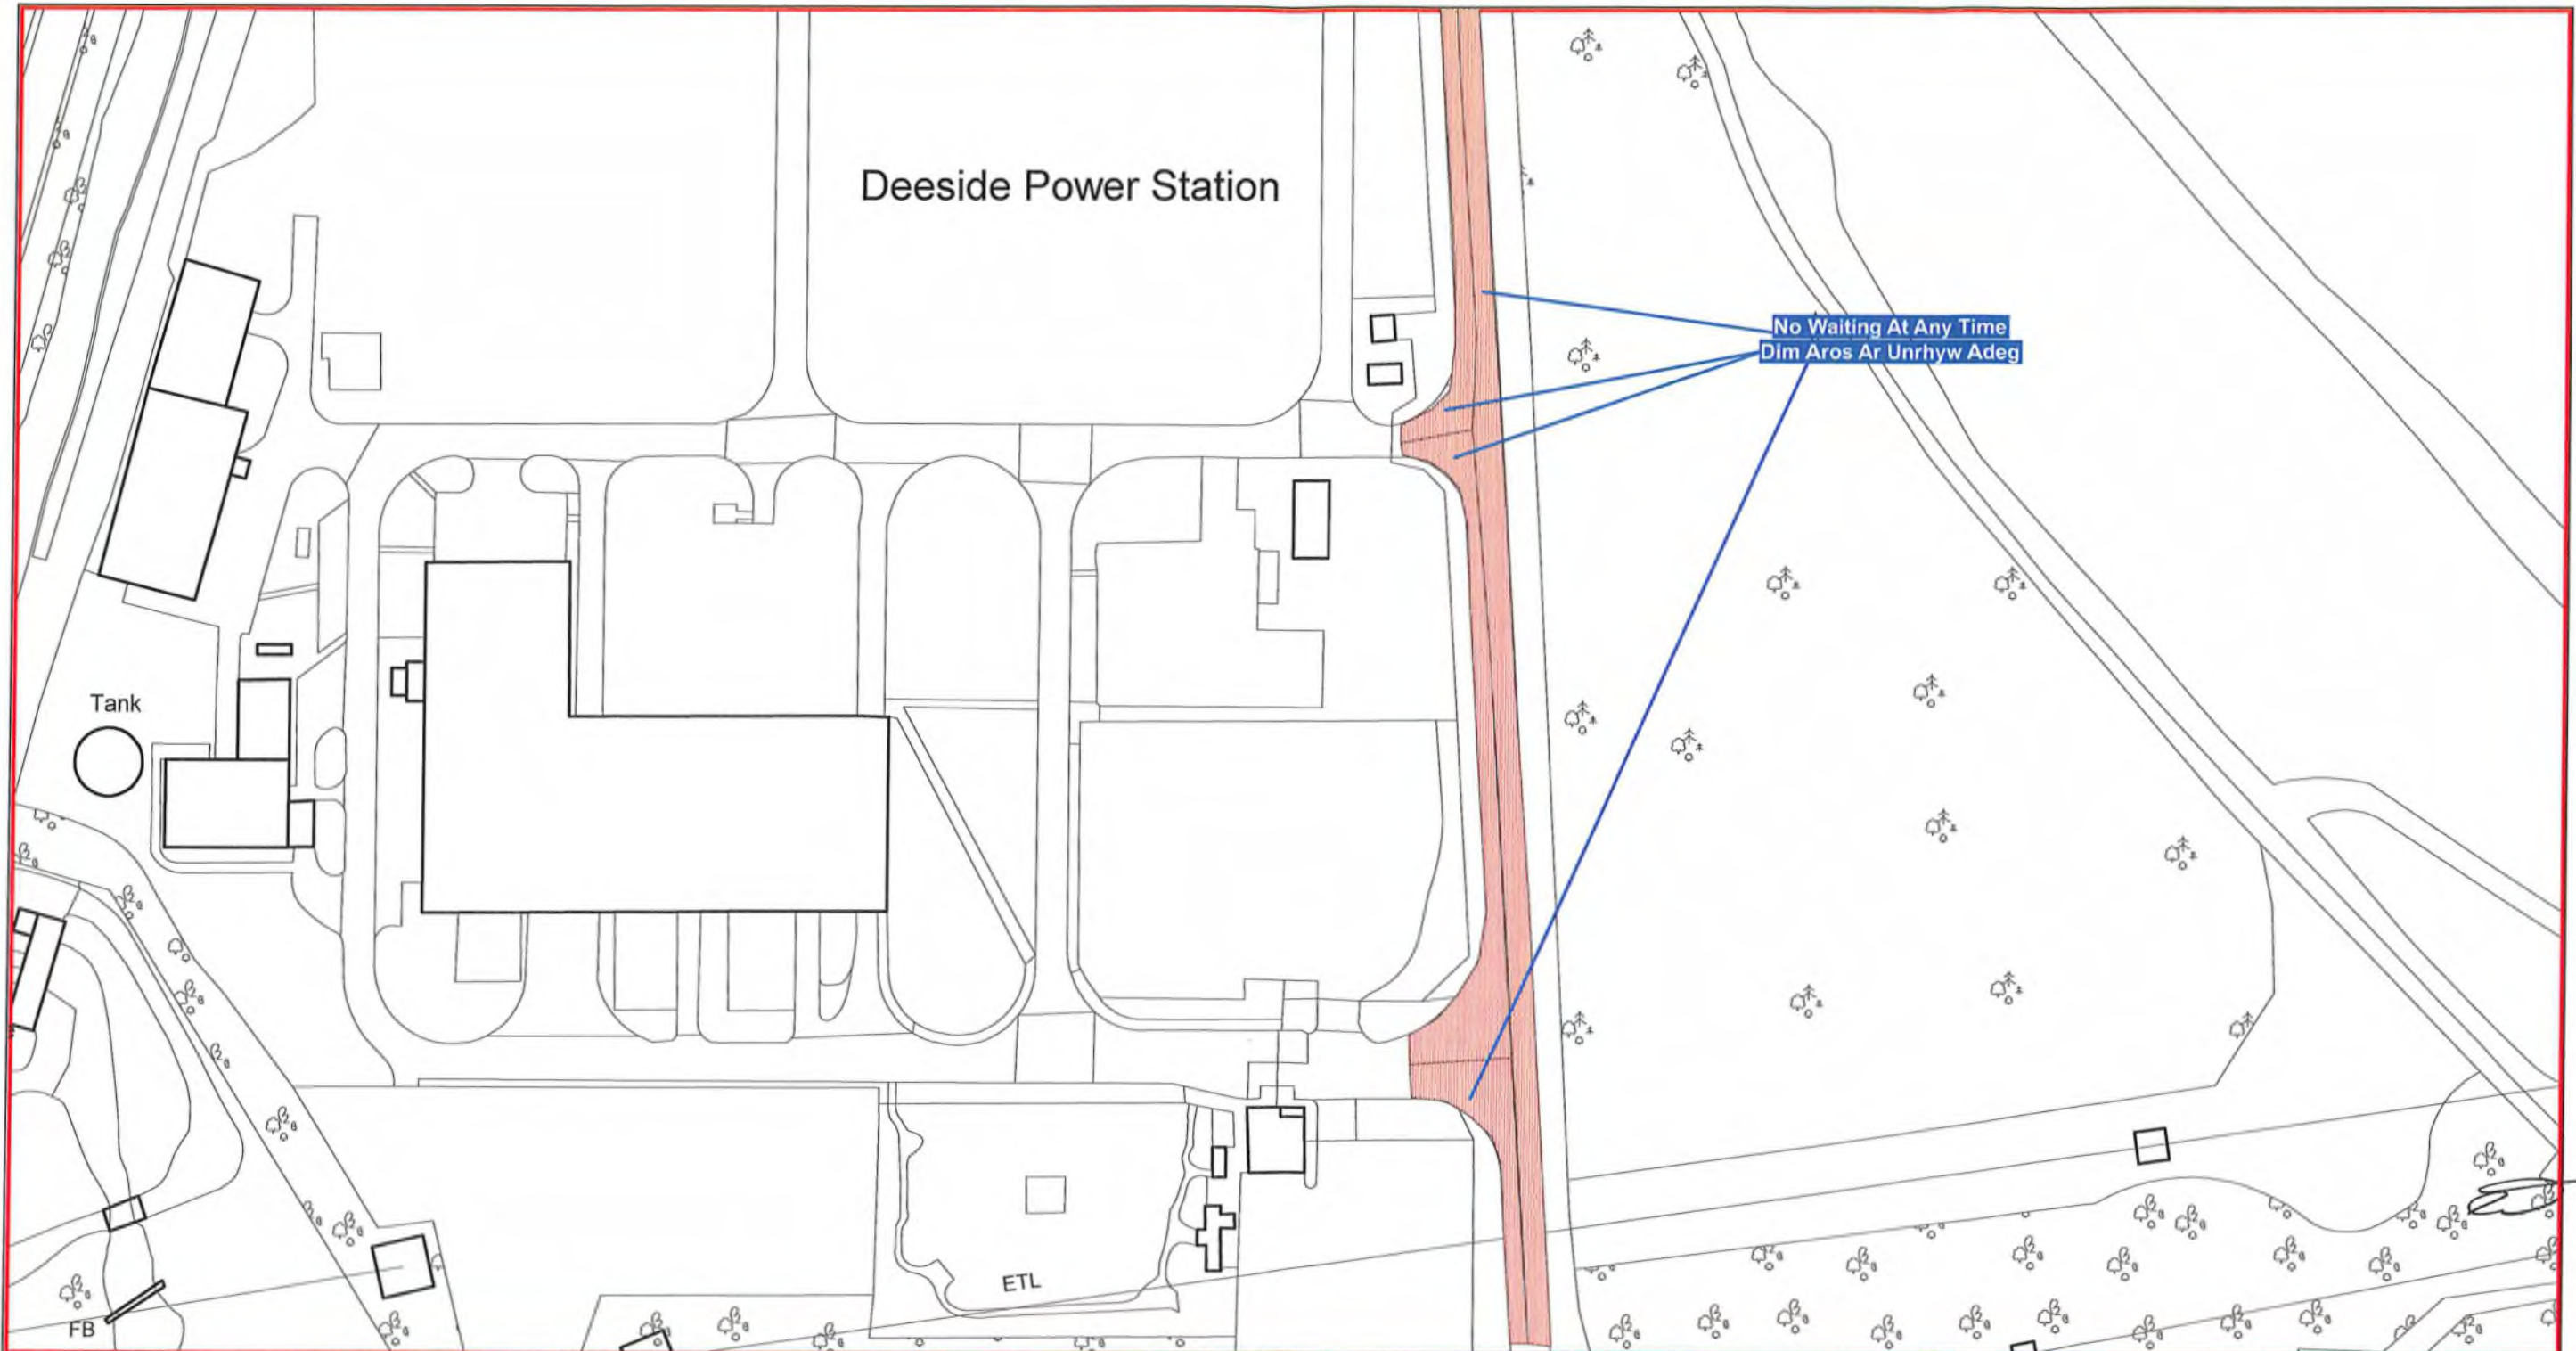

Scale: 1:1250
Graddfa: 1:1250

This map is reproduced from Ordnance Survey material with the permission of Ordnance Survey on behalf of the Controller of Her Majesty's Stationary Office ©Crown Copyright. Unauthorised reproduction infringes Crown Copyright and may lead to prosecution or civil proceedings. Licence No. 100023386

Atgynhychir y map hwn o ddeunydd yr Ordnance Survey gyda chaniatad yr Ordnance Survey ar ran Rheolwr Llyfrfa Ei Mawrhydi ©Hawlfraint y Goron. Mae atgynhyrchu heb ganiatad yn torri hawlfraint y Goron a gall hyn arwain at erlyniad neu achos sifil. Rhif trwydded 100023386


The Flintshire County Council
(Prohibition and Restriction of Waiting and Loading and Parking Places)
(Civil Enforcement and Consolidation) (Amendment No 78) Order 2026

Gorchymyn Cyngor Sir Y Fflint
(Gwahardd a Chyfyngu Aros a Llwytho a Mannau Parcio)
(Gorfodi Sifil a Chydgyfnerthu) (Gwelliant 78) 2026

Flintshire County Council
Environment Directorate
County Hall
Mold
CH7 6NF

Cyngor Sir Y Fflint
Cyfarwyddiaeth yr Amgylchedd
Neuadd Y Sir
Yr Wyddgrug
CH7 6NF

AREA CODE:AY62
COD ARDAL:AY62

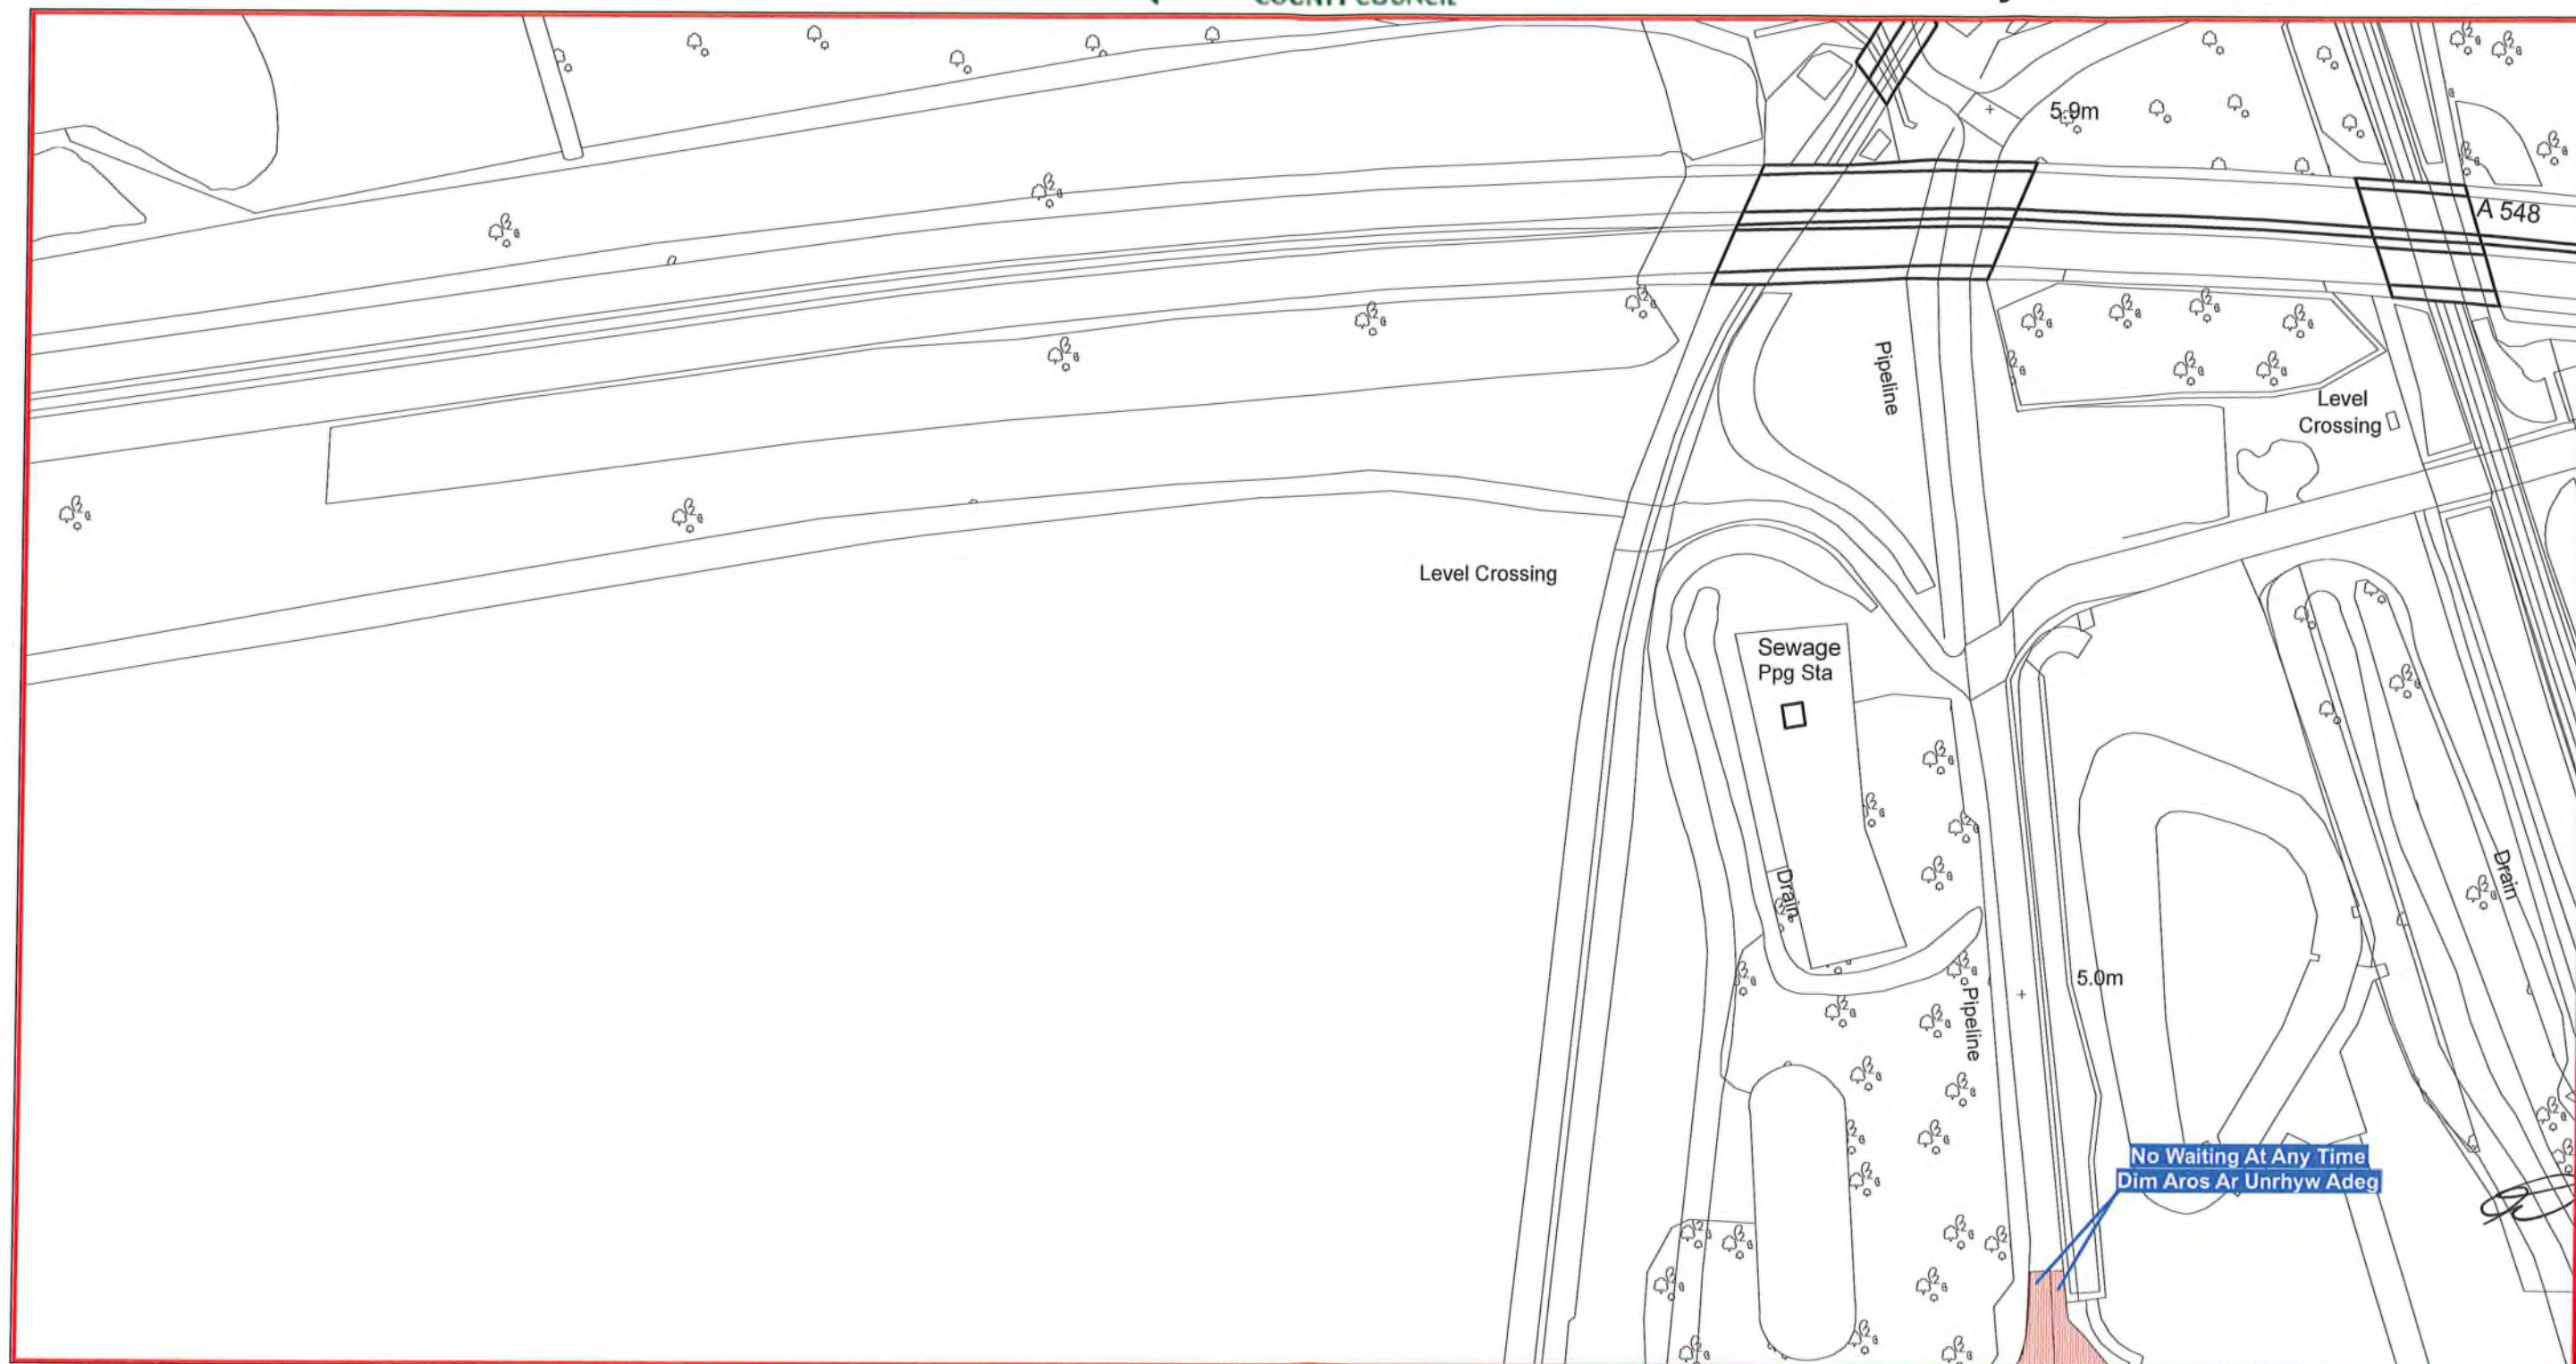

Scale: 1:1250
Graddfa: 1:1250

This map is reproduced from Ordnance Survey material with the permission of Ordnance Survey on behalf of the Controller of Her Majesty's Stationary Office ©Crown Copyright. Unauthorised reproduction infringes Crown Copyright and may lead to prosecution or civil proceedings. Licence No. 100023386

Atgynhyrchir y map hwn o ddeunydd yr Ordnance Survey gyda chaniatad yr Ordnance Survey ar ran Rheolwr Llyfrfa Ei Mawrhydi ©Hawlfraint y Goron. Mae atgynhyrchu heb ganiatad yn torri hawlfraint y Goron a gall hyn arwain at erlyniad neu achos sifil. Rhif trwydded 100023386


The Flintshire County Council
(Prohibition and Restriction of Waiting and Loading and Parking Places)
(Civil Enforcement and Consolidation) (Amendment No 78) Order 2026

Gorchymyn Cyngor Sir Y Fflint
(Gwahardd a Chyfyngu Aros a Llwytho a Mannau Parcio)
(Gorfodi Sifil a Chydgyfnerthu) (Gwelliant 78) 2026

Flintshire County Council
Environment Directorate
County Hall
Mold
CH7 6NF

Cyngor Sir Y Fflint
Cyfarwyddiaeth yr Amgylchedd
Neuadd Y Sir
Yr Wyddgrug
CH7 6NF

AREA CODE:AX63
COD ARDAL:AX63

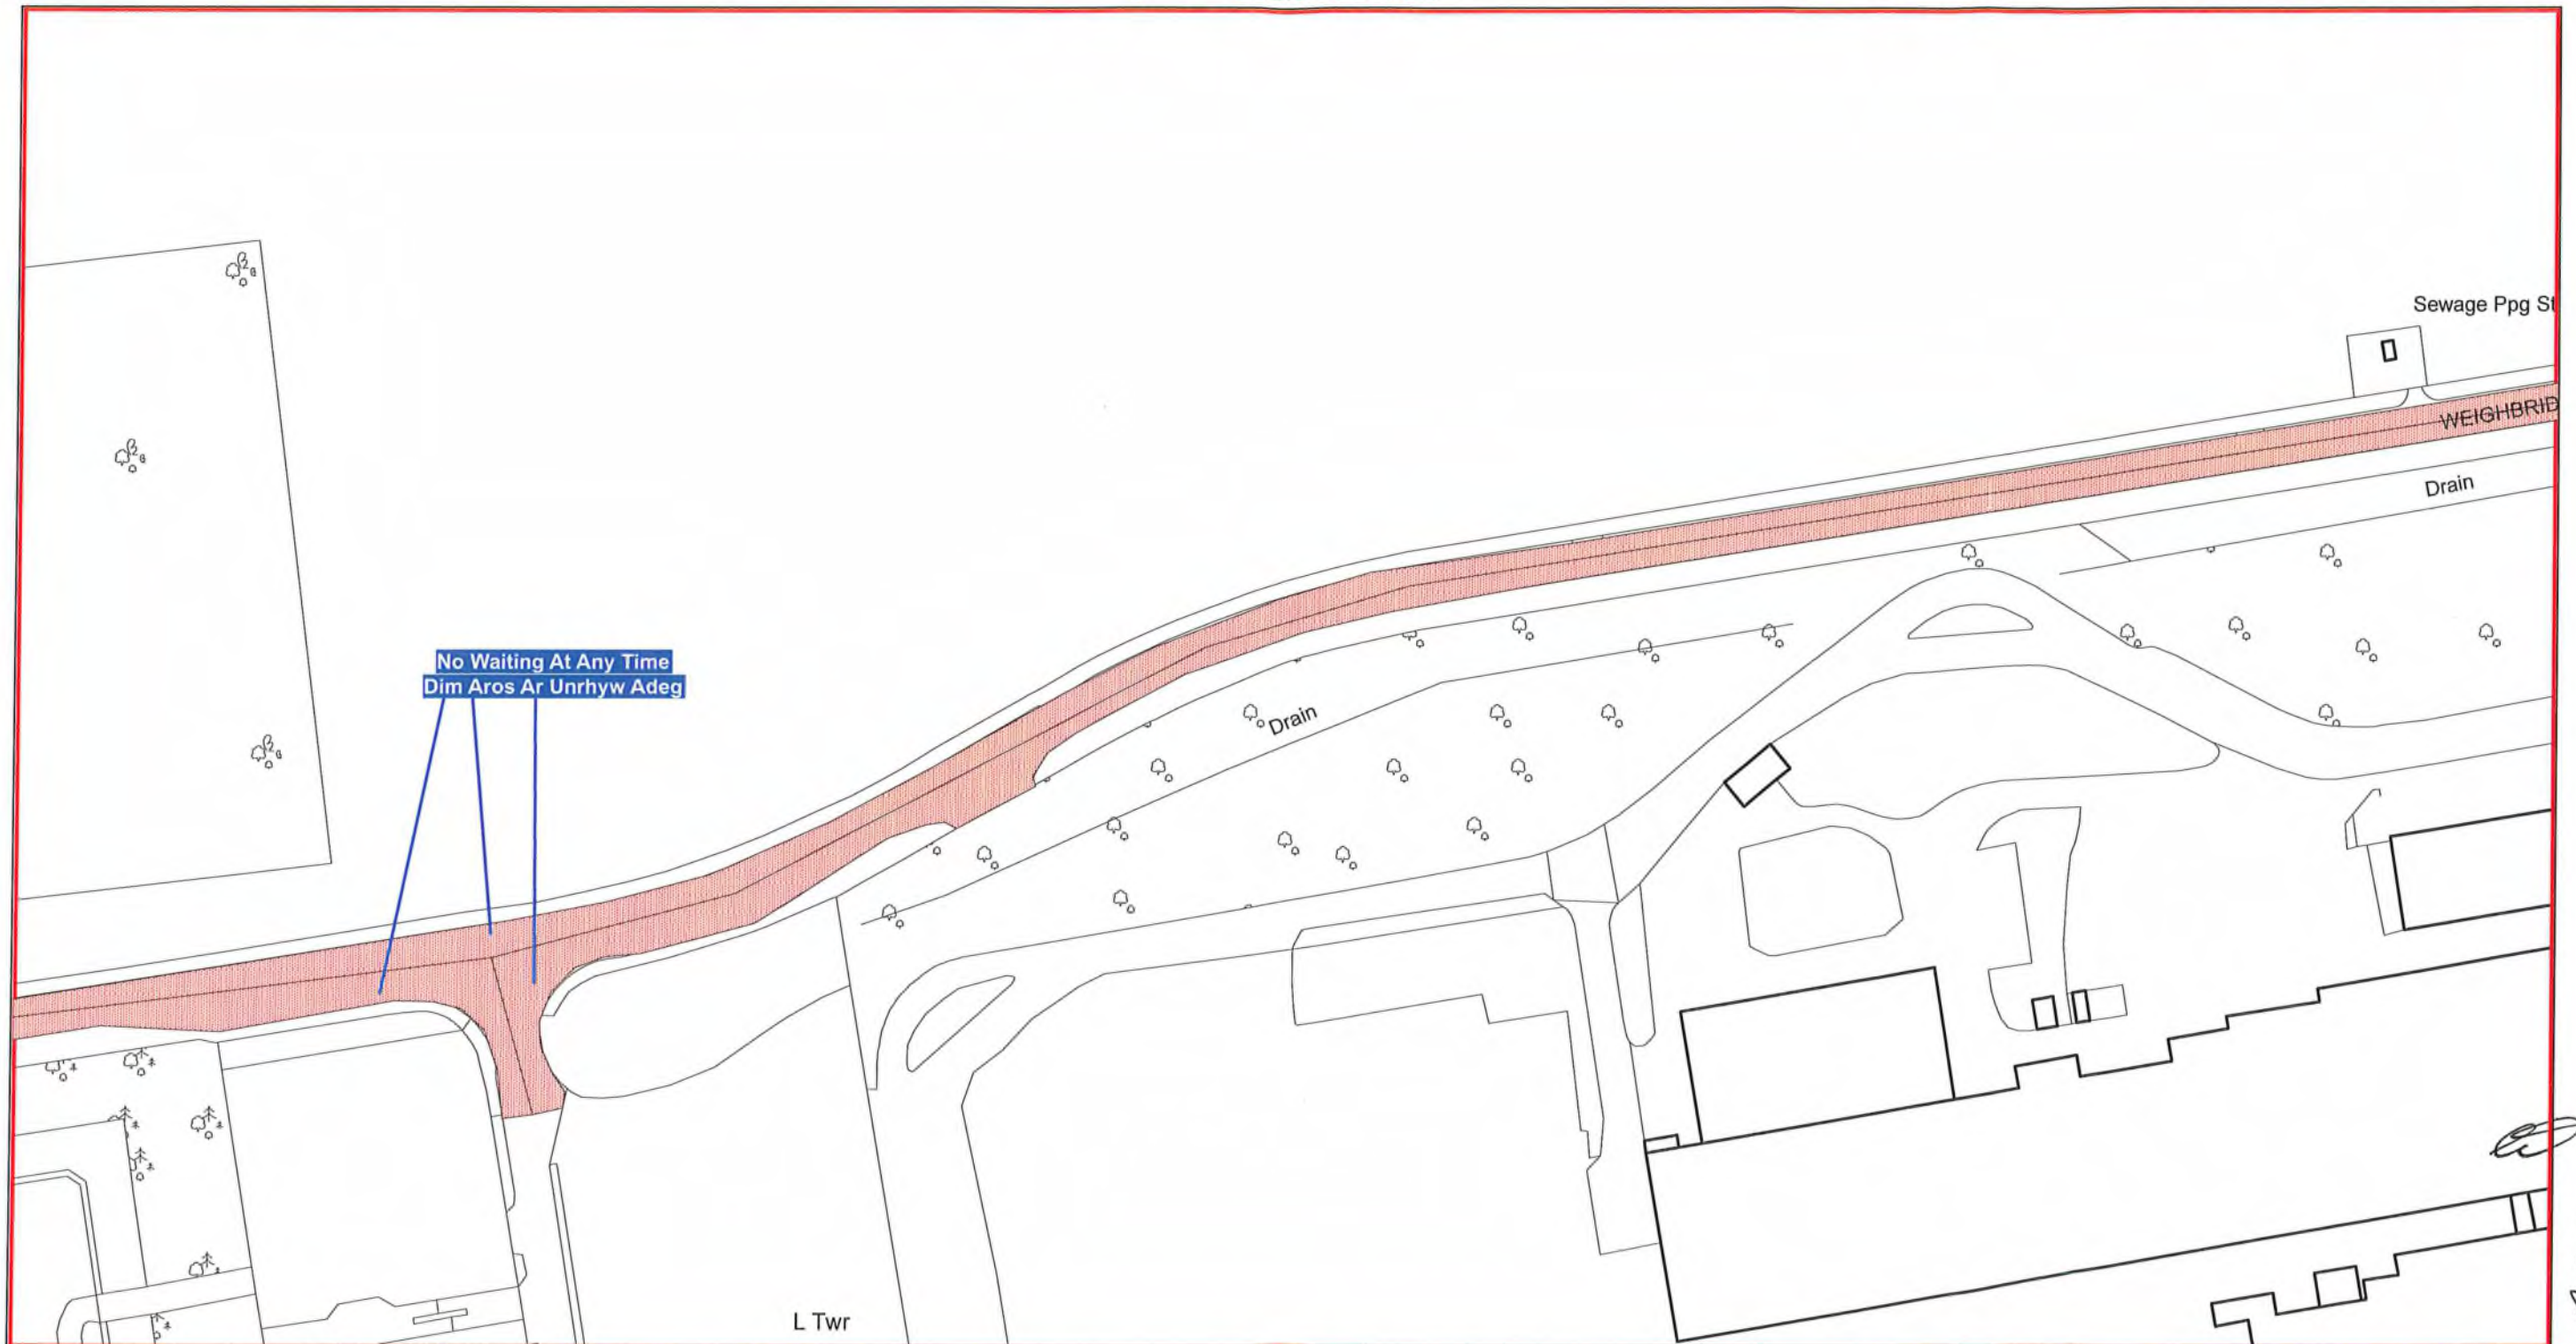

Scale: 1:1250
Graddfa: 1:1250

This map is reproduced from Ordnance Survey material with the permission of Ordnance Survey on behalf of the Controller of Her Majesty's Stationary Office ©Crown Copyright. Unauthorised reproduction infringes Crown Copyright and may lead to prosecution or civil proceedings. Licence No. 100023386

Atgynhychir y map hwn o ddeunydd yr Ordnance Survey gyda chaniatad yr Ordnance Survey ar ran Rheolwr Llyfrfa Ei Mawrhydi ©Hawlfraint y Goron. Mae atgynhyrchu heb ganiatad yn torri hawlfraint y Goron a gall hyn arwain at erlyniad neu achos sifil. Rhif trwydded 100023386


The Flintshire County Council
(Prohibition and Restriction of Waiting and Loading and Parking Places)
(Civil Enforcement and Consolidation) (Amendment No 78) Order 2026

Gorchymyn Cyngor Sir Y Fflint
(Gwahardd a Chyfyngu Aros a Llwytho a Mannau Parcio)
(Gorfodi Sifil a Chydgyfnerthu) (Gwelliant 78) 2026

Flintshire County Council
Environment Directorate
County Hall
Mold
CH7 6NF

Cyngor Sir Y Fflint
Cyfarwyddiaeth yr Amgylchedd
Neuadd Y Sir
Yr Wyddgrug
CH7 6NF

AREA CODE:AY63
COD ARDAL:AY63

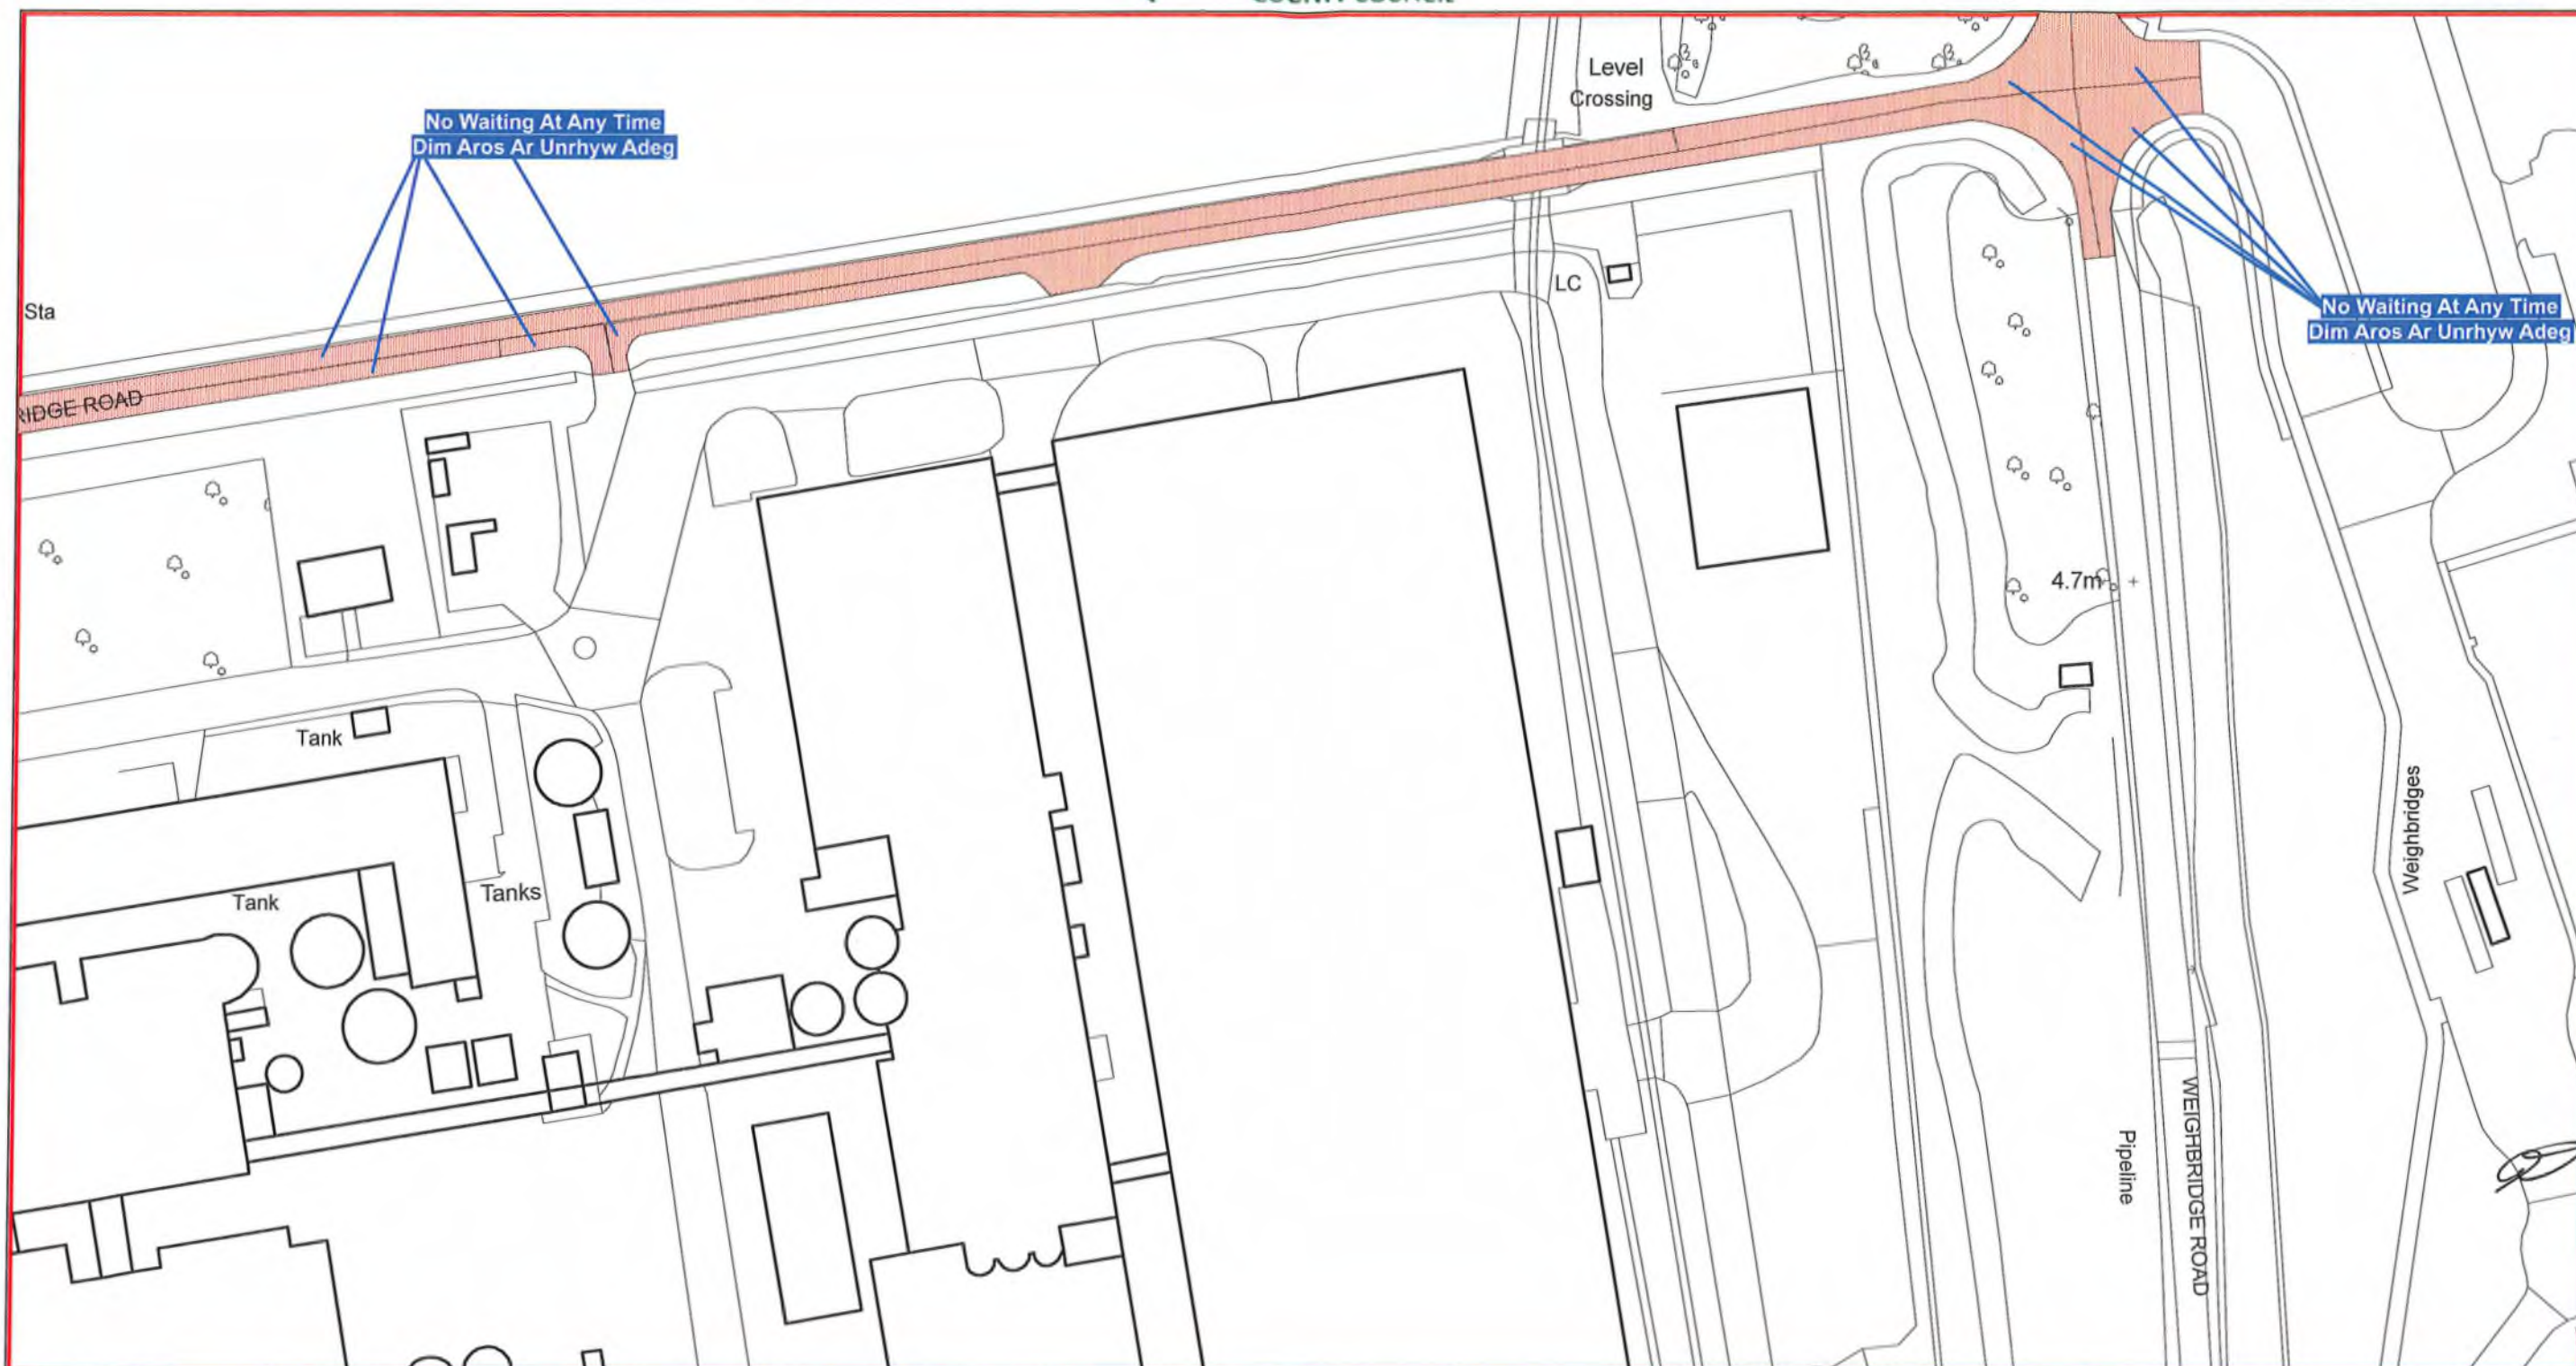

Scale: 1:1250
Graddfa: 1:1250

This map is reproduced from Ordnance Survey material with the permission of Ordnance Survey on behalf of the Controller of Her Majesty's Stationary Office ©Crown Copyright. Unauthorised reproduction infringes Crown Copyright and may lead to prosecution or civil proceedings. Licence No. 100023386


Atgynhychir y map hwn o ddeunydd yr Ordnance Survey gyda chaniatad yr Ordnance Survey ar ran Rheolwr Llyfrfa Ei Mawrhydi ©Hawlfraint y Goron. Mae atgynhyrchu heb ganiatad yn torri hawlfraint y Goron a gall hyn arwain at erlyniad neu achos sifil. Rhif trwydded 100023386

The Flintshire County Council
(Prohibition and Restriction of Waiting and Loading and Parking Places)
(Civil Enforcement and Consolidation) (Amendment No 78) Order 2026

Gorchymyn Cyngor Sir Y Fflint
(Gwahardd a Chyfyngu Aros a Llwytho a Mannau Parcio)
(Gorfodi Sifil a Chydgyfnerthu) (Gwelliant 78) 2026

Flintshire County Council
Environment Directorate
County Hall
Mold
CH7 6NF

Cyngor Sir Y Fflint
Cyfarwyddiaeth yr Amgylchedd
Neuadd Y Sir
Yr Wyddgrug
CH7 6NF

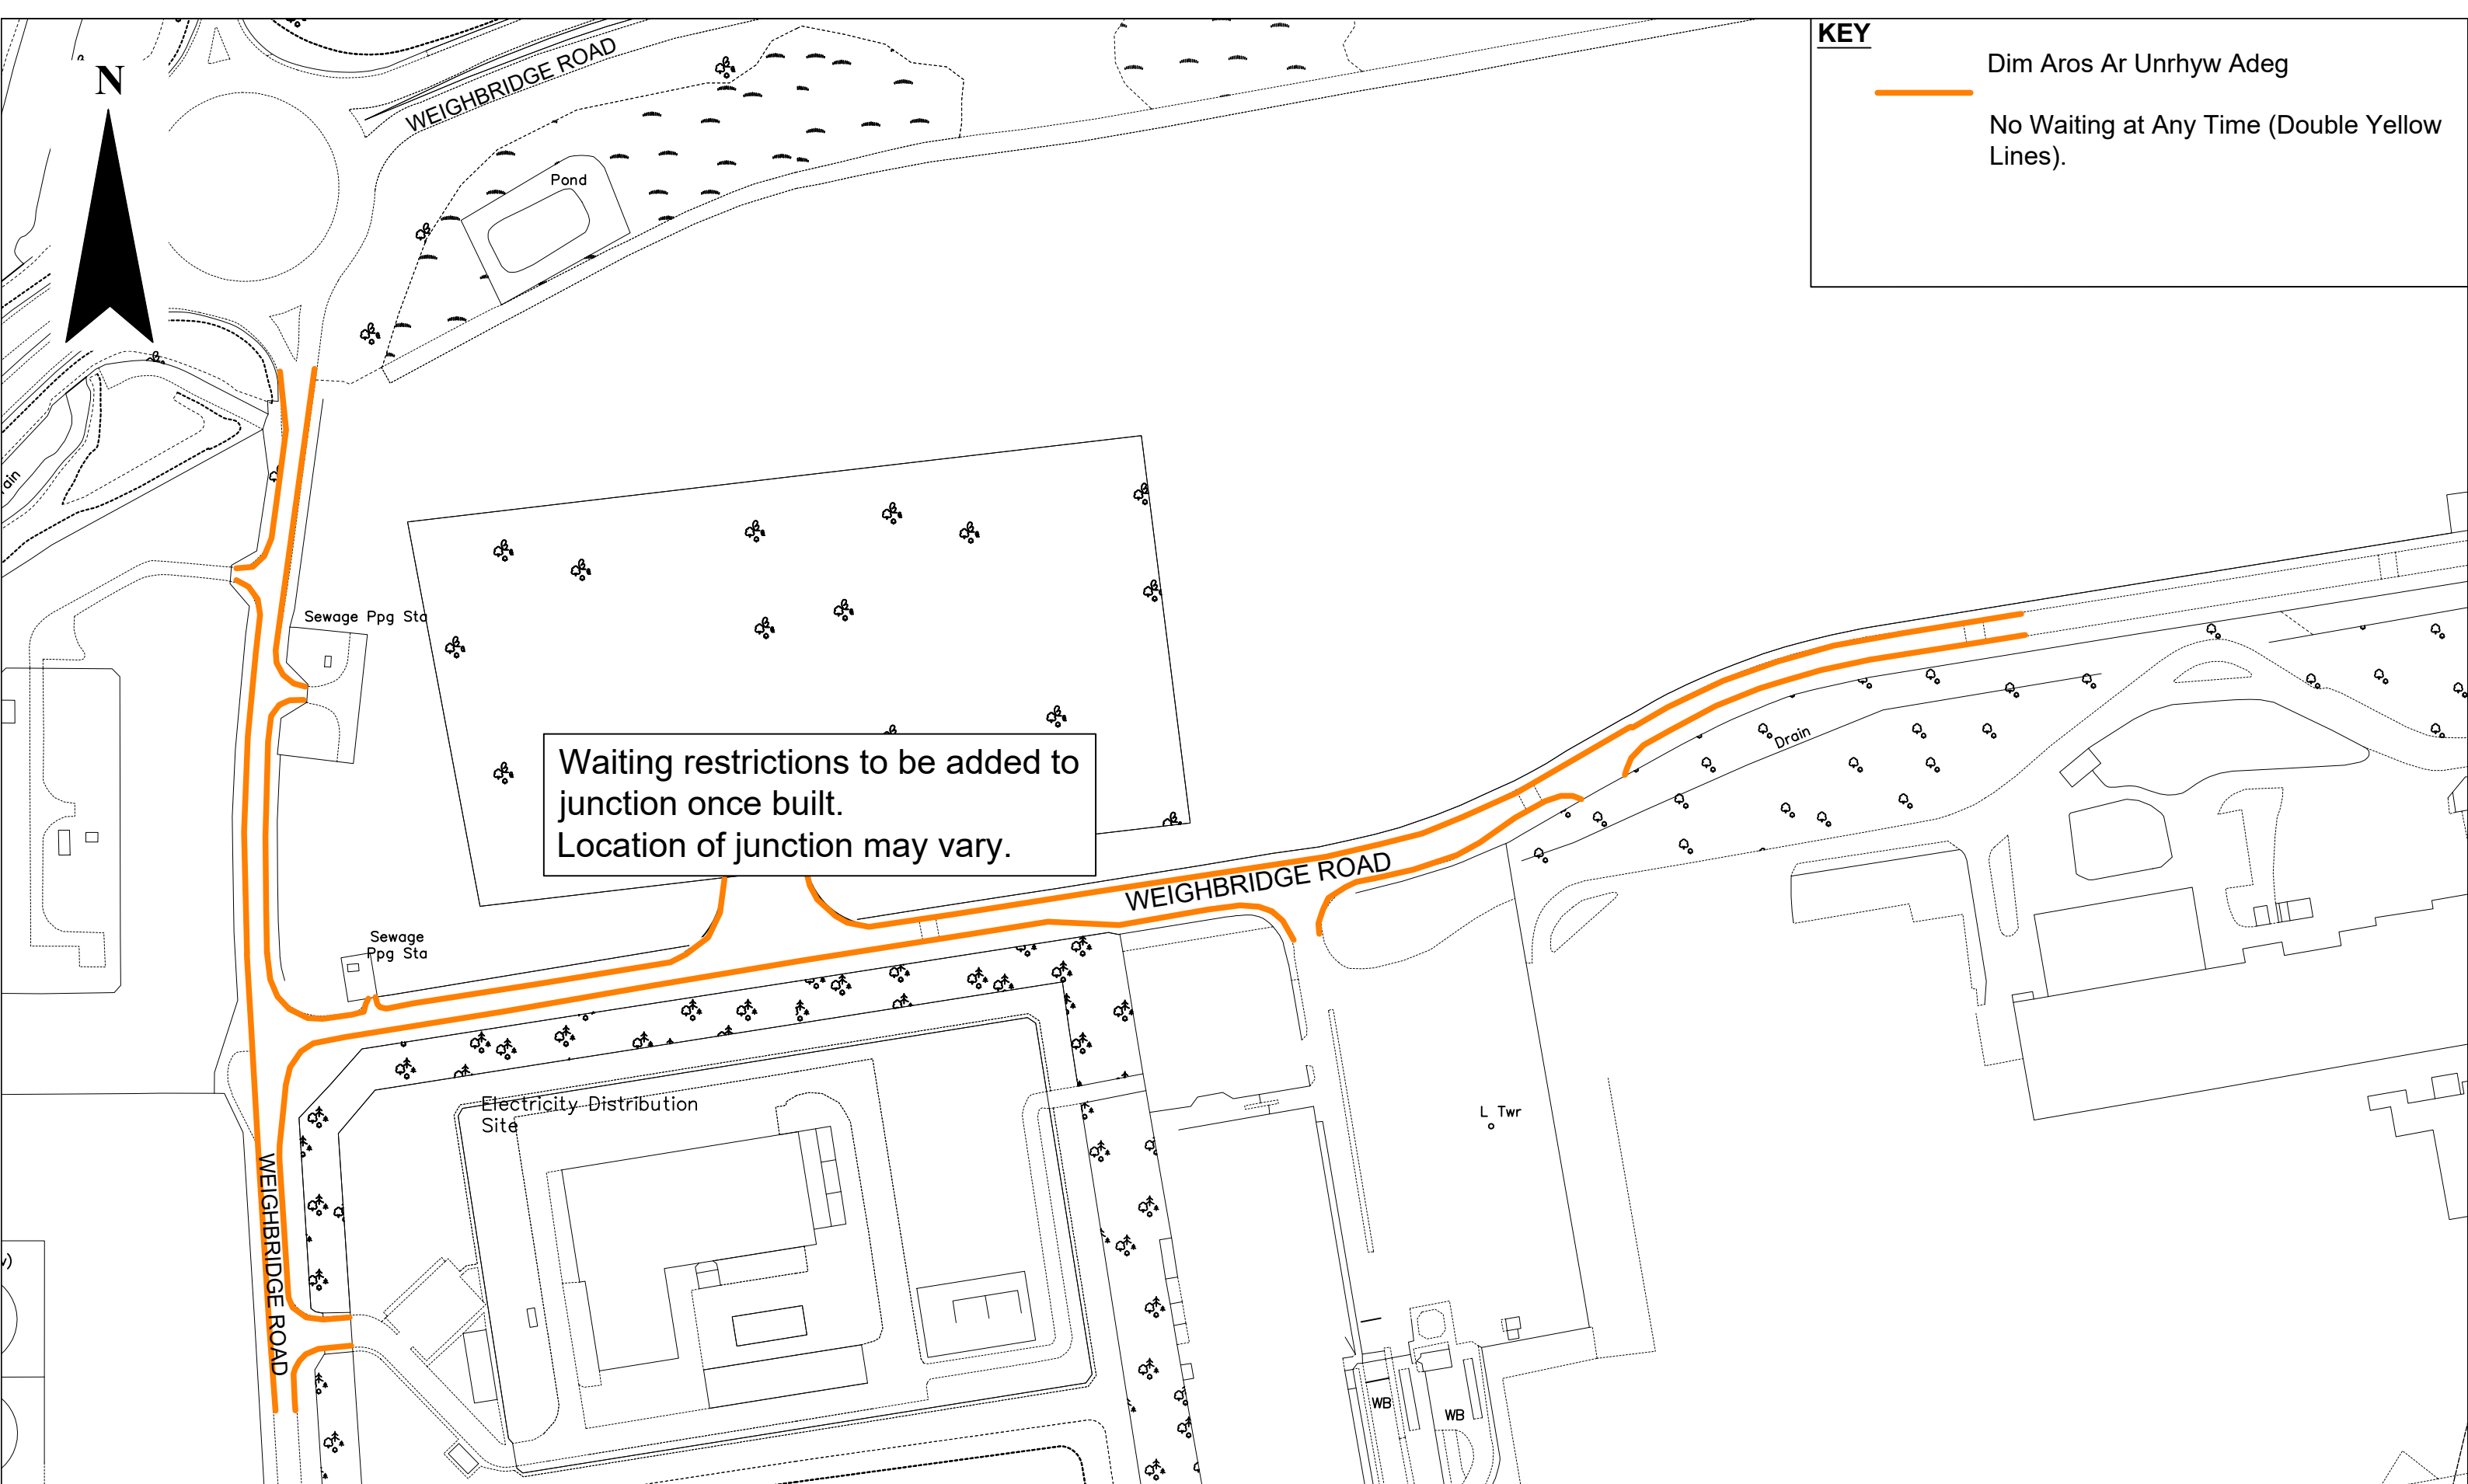

KEY

- Dim Aros Ar Unrhyw Adeg
- No Waiting at Any Time (Double Yellow Lines).



Katie Wilby
Chief Officer (Streetscene and Transportation).
County Hall, Mold, CH7 6NF
Prif Swyddog (Gwasanaethau Stryda Thafnidiaeth).
Neuadd y Sir, Yr Wyddgrug. CH7 6NF

Streetscene

This map is reproduced from Ordnance Survey material with the permission of Ordnance Survey on behalf of the Controller of Her Majesty's Stationery Office.
© Crown Copyright. Unauthorised reproduction infringes Crown Copyright and may lead to prosecution or civil proceedings.
Licence number 100023386.Flintshire County Council, 2018.

DRAWN BY:
NGW
CHECKED BY:
AS
SCALE:
1: NTS @ A3
NAT. GRID REF:
328427
369869

PRELIMINARY	APPROVAL	CONSTRUCTION
AMENDMENTS:		DATE


Weighbridge Road
Deeside
Dim Aros Ar Unrhyw Adeg
Proposed Waiting Restrictions
(Sheet 1 of 1)

DRAWING NUMBER HT/23/WBRD 201 P1

KEY

Dim Aros Ar Unrhyw Adeg

No Waiting at Any Time (Double Yellow Lines).

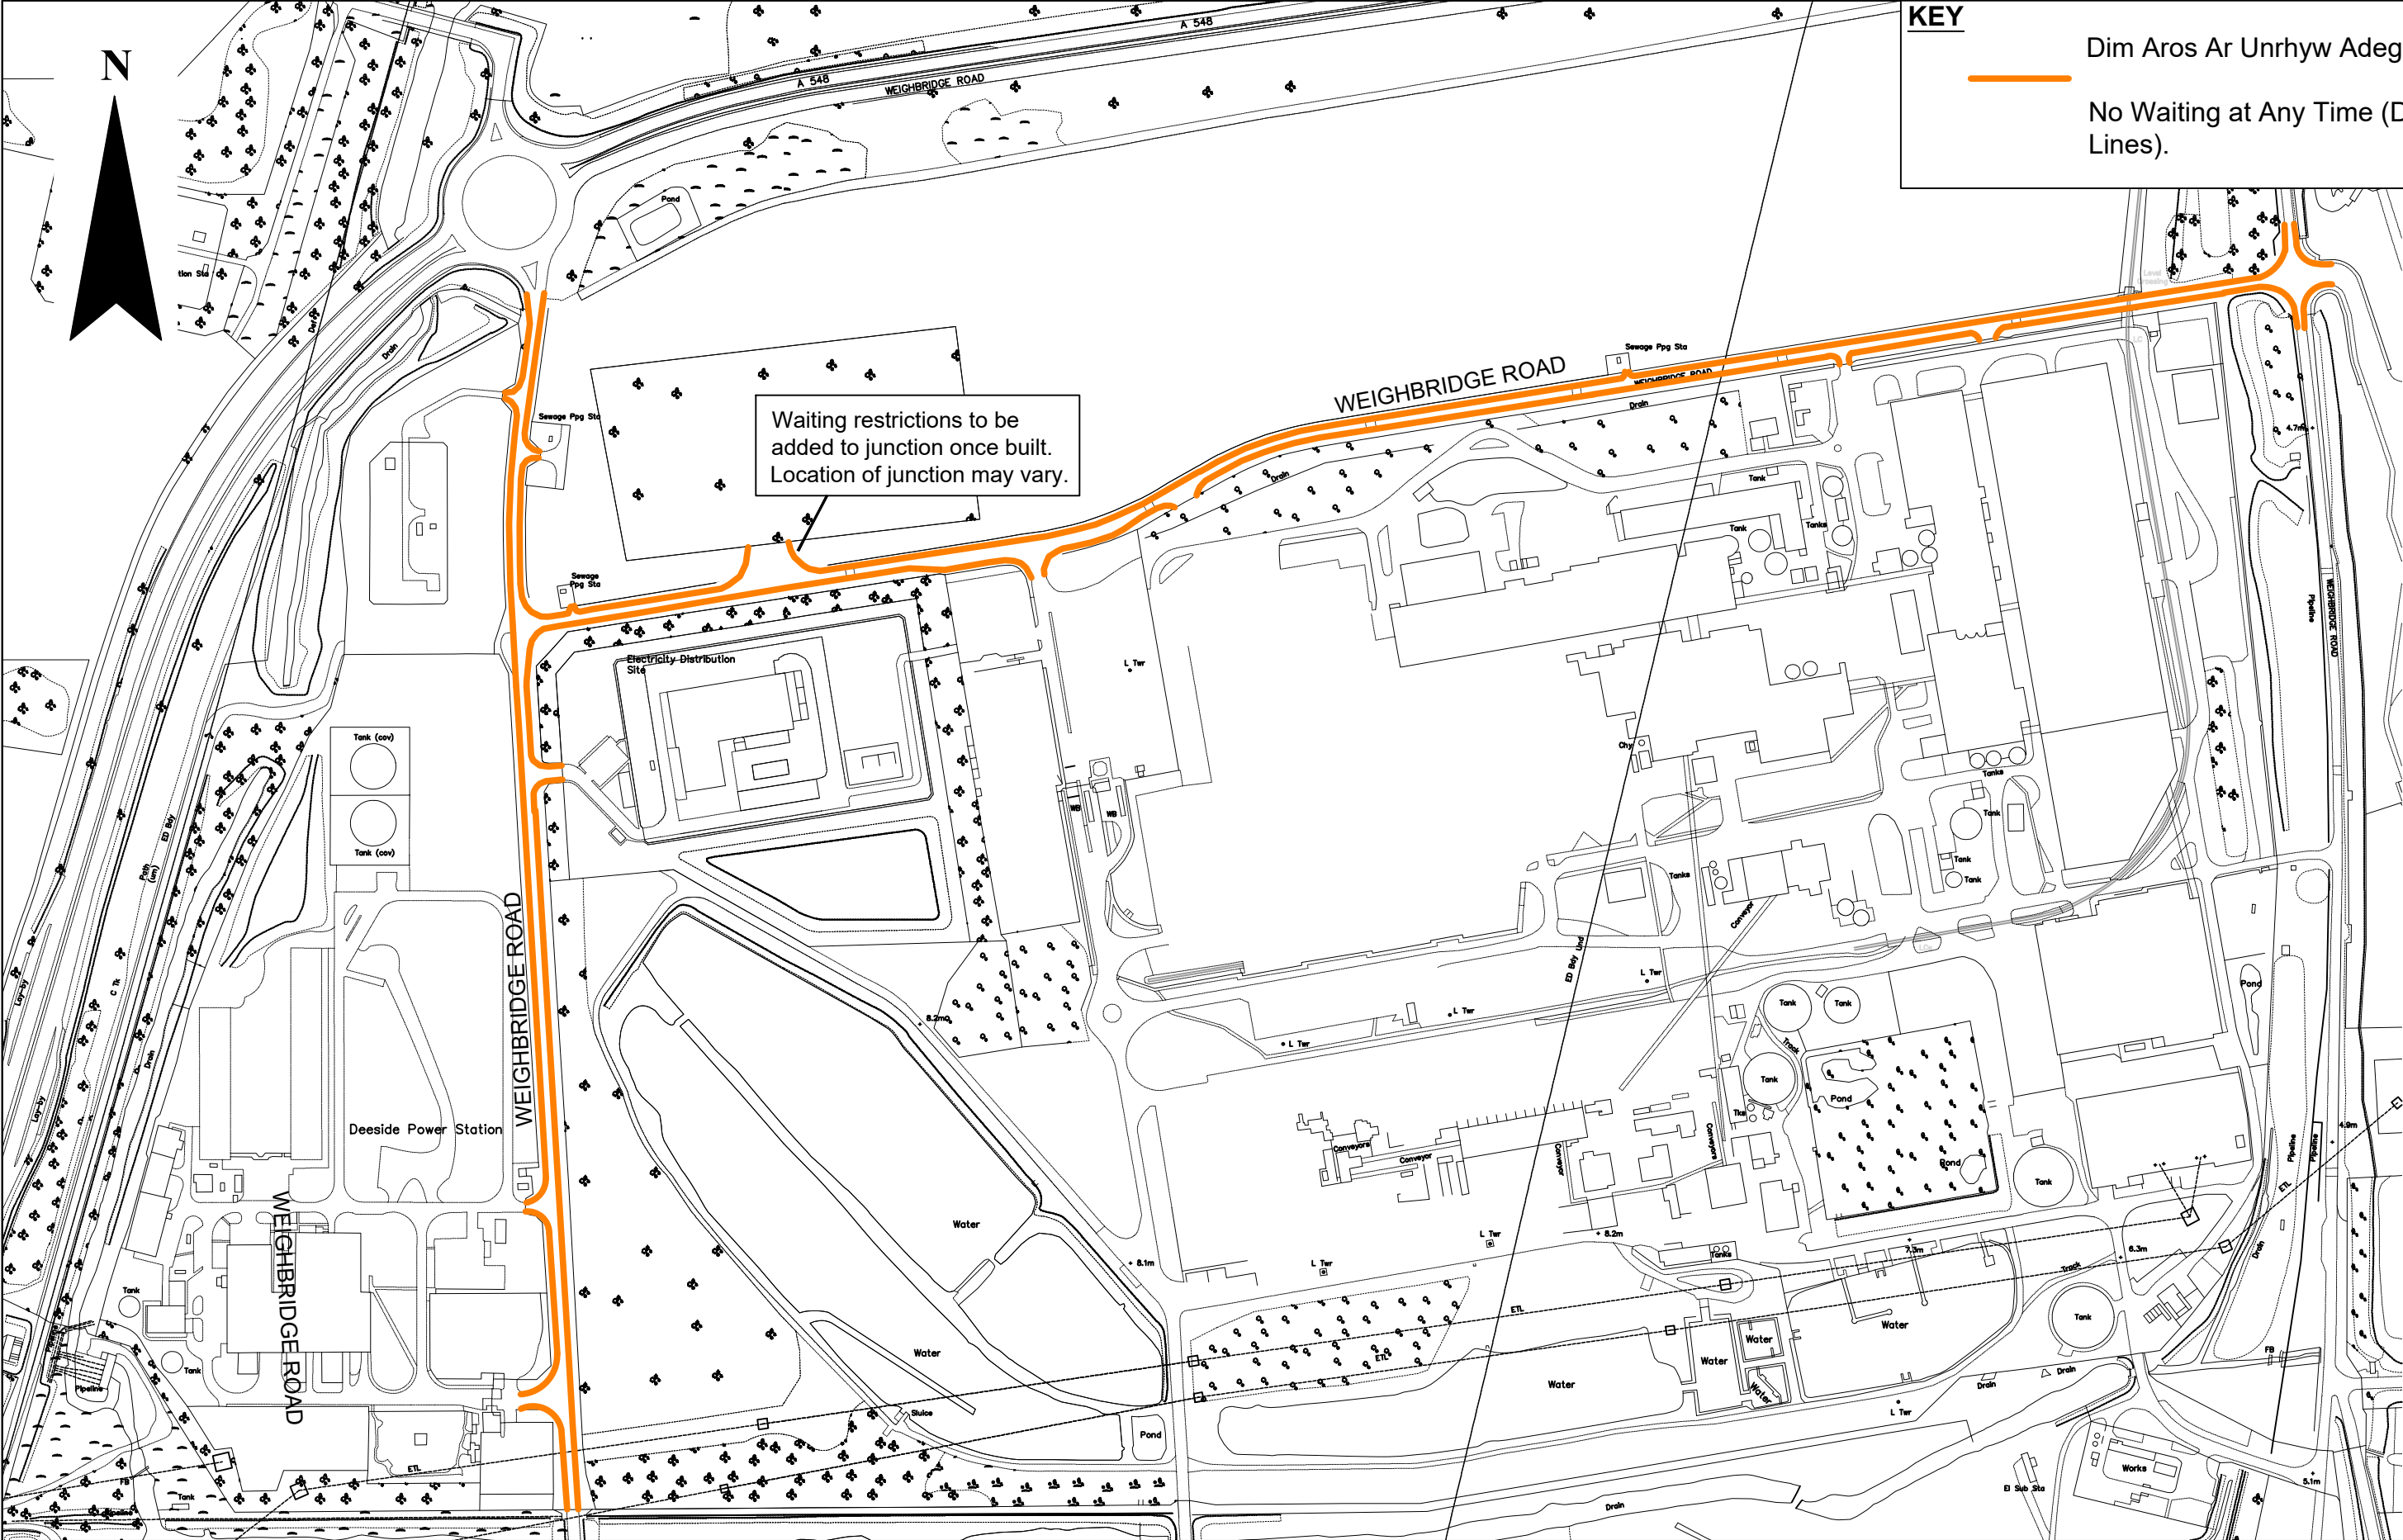

Katie Wilby

Chief Officer (Streetscene and Transportation).

Prif Swyddog (Gwasanaethau Stryda Thafnidiaeth).

County Hall, Mold, CH7 6NF

Neuadd y Sir, Yr Wyddgrug. CH7 6NF

This map is reproduced from Ordnance Survey material with the permission of Ordnance Survey on behalf of the Controller of Her Majesty's Stationery Office.
© Crown Copyright. Unauthorised reproduction infringes Crown Copyright and may lead to prosecution or civil proceedings.
Licence number 100023386.Flintshire County Council, 2018.

DRAWN BY:
NGW

CHECKED BY:
AS

SCALE:
1: NTS @ A3

NAT. GRID REF:
328427
369869

PRELIMINARY	APPROVAL	CONSTRUCTION
AMENDMENTS:		DATE

Weighbridge Road Deeside

Dim Aros Ar Unrhyw Adeg

Waiting Restrictions

(Sheet 1 of 1)

DRAWING NUMBER

HT/23/WBRD 201 P1