

**THE FLINTSHIRE COUNTY COUNCIL**  
**A5119 CHESTER STREET, MOLD**  
**BUS STOP CLEARWAY AND LIMITED WAITING**  
**EXPERIMENTAL ORDER 2023**

Notice is hereby given that on the 7th March 2023, Flintshire County Council made an Experimental Order in exercise of its powers under Sections 9 and 10 of the Road Traffic Regulation Act 1984 and all other enabling powers, the effect of which will be to:

1. Suspend the 'No Waiting At Any Time' restrictions on part of the A5119 Chester Street, Mold contained within the 'The Flintshire County Council (Prohibition and Restriction of Waiting and Loading and Parking Places) (Civil Enforcement and Consolidation) Order 2013.
2. Suspend the 'No Waiting Except Taxis' restrictions on part of the A5119 Chester Street, Mold contained within the 'The Flintshire County Council (Prohibition and Restriction of Waiting and Loading and Parking Places) (Civil Enforcement and Consolidation) Order 2013'
3. Introduce a 'Bus Stop Clearway 7am – 7pm' on part of the A5119 Chester Street, Mold.
4. Introduce 'Limited Waiting 30 minutes, No Return within 30 minutes' restrictions on part of the A5119 Chester Street, Mold.

In all other respects the present provisions of the 'The Flintshire County Council (Prohibition and Restriction of Waiting and Loading and Parking Places) (Civil Enforcement and Consolidation) Order 2013' will remain in force.

A copy of the Order which comes into operation on the 24<sup>th</sup> March 2023, together with plans showing the roads affected by the Order and a statement of the Council's reasons for the making of the Order may be examined at Flintshire Connects, Mold Library, Earl Road Mold CH7 1AP during office hours or they may be viewed on our website at [www.Flintshire.gov.uk](http://www.Flintshire.gov.uk) > Resident > Roads, Streets and Travel > Traffic Regulation Orders or you can request a copy of the documents by emailing [Streetscene@flintshire.gov.uk](mailto:Streetscene@flintshire.gov.uk) or by calling 01352701234.


The Council will be considering, in due course, whether the provisions of the Order should be continued in force indefinitely. Within a period of 6 months from the coming into force of the Order, or if the Order is subsequently modified or varied, from the coming into operation of that modification or the variation (whichever is the latest), any person may object to the making of the Order for the purposes of such indefinite continuation.

Objections to the Order, together with the grounds on which they are made, should be sent in writing to the undersigned within six months of the date on which this Order shall have come into force, or the date on which any variation or modification or the latest variation or modification shall have come into force and quoting the reference SS/TRO/JB/56/EO/2023

Any person wishing to question the validity of the Experimental Order (which was made on the 7<sup>th</sup> March 2023) or any of the provisions contained in it on the grounds that they are not within the powers conferred by the appropriate legislation, or on the grounds that any requirement of such legislation, has not been complied with in relation to the Order may, within six weeks from the 7<sup>th</sup> March 2023, apply to the High Court for this purpose.

Dated this Friday 10<sup>th</sup> March 2023

Katie Wilby, Chief Officer (Streetscene and Transportation), County Hall, Mold, Flintshire. CH7 6NR.

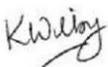

# THE FLINTSHIRE COUNTY COUNCIL

## EXPERIMENTAL ORDER 2023

### STATEMENT OF REASONS FOR PROPOSING TO MAKE THE EXPERIMENTAL ORDER


On the 28<sup>th</sup> February 2023, Flintshire County Council made an Experimental Order to introduce Limited Waiting and a designated Coach drop off facility on Chester Street in Mold.

The designated Coach drop off facility improves the safety and amenity of the area with Coaches being parked in a more orderly fashion.

It is also proposed to introduce a section of Limited Waiting, which will allow visitors to park close to amenities without a charge for a specified period of time.

The County Council continues its responsibility to consider the provision of convenient and safe movement of motor vehicles and other traffic, and the proposed measures are aimed at ensuring that danger is minimised to vulnerable road users aswell as improving the amenities of the locality.

Dated this Friday 3rd day of March 2023

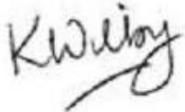

Katie Wilby,  
Chief Officer (Streetscene and Transportation),  
County Hall,  
Mold,  
Flintshire.  
CH7 6NR

**DATED**

**7**

**MARCH**

**2023**

---

**THE FLINTSHIRE COUNTY COUNCIL  
COACH PARKING AND LIMITED WAITING  
A5119 CHESTER STREET, MOLD  
BUS STOP CLEARWAY AND LIMITED WAITING  
(PROHIBITION AND RESTRICTION OF WAITING  
AND LOADING AND PARKING PLACES)  
(CIVIL ENFORCEMENT AND CONSOLIDATION)  
(AMENDMENT NO. 56) EXPERIMENTAL ORDER 2023**

---

**Katie Wilby,  
Chief Officer (Streetscene & Transportation),  
County Hall,  
Mold,  
Flintshire,  
CH7 6NF**

**THE FLINTSHIRE COUNTY COUNCIL**  
**A5119 CHESTER STREET, MOLD**  
**BUS STOP CLEARWAY AND LIMITED WAITING**  
**(PROHIBITION AND RESTRICTION OF WAITING**  
**AND LOADING AND PARKING PLACES)**  
**(CIVIL ENFORCEMENT AND CONSOLIDATION) (AMENDMENT NO. 56)**  
**EXPERIMENTAL ORDER 2022**

Flintshire County Council (hereinafter referred to as "the Council") in exercise of its powers under Sections 9, 10 of the Road Traffic Regulation Act 1984 ("the Act of 1984") as amended, the Traffic Management Act 2004 ("the 2004 Act") and of all other enabling powers, and after consultation with the Chief Officer of Police in accordance with Part III of Schedule 9 to the Act of 1984, hereby makes the following Order:-

**SECTION 1 – PRELIMINARY**

**Citation and commencement**

1. This Order shall come into operation on the 24<sup>th</sup> March 2023 and may be cited as The Flintshire County Council, A5119 CHESTER STREET, MOLD, BUS STOP CLEARWAY AND LIMITED WAITING (Prohibition and Restriction of Waiting and Loading and Parking Places) (Civil Enforcement and Consolidation) (Amendment No 56) Experimental Order 2023
2. With effect from the date set out in Article 1 above, The Flintshire County Council (Prohibition and Restriction of Waiting and Loading and Parking Places) (Civil Enforcement and Consolidation) Order 2013 shall be amended insofar as it relates to the roads specified in the First Schedule to this Order and by the suspension of the Map Schedule specified in the Second Schedule to this Order and the insertion of the Map Schedule specified in the Third and Fourth Schedule to this Order
3. In all other respects the present provisions of The Flintshire County Council (Prohibition and Restriction of Waiting and Loading and Parking Places) (Civil Enforcement and Consolidation) Order 2013 will remain in force.

4. The interpretation Act 1978 shall apply for the interpretation on this Order as it applies for the interpretation of an Act of Parliament
5. In this Order, except where otherwise stated, any reference to a numbered Article or Schedule is a reference to the Article or Schedule bearing that number and any reference to a plan is reference to a plan incorporated in to this order.
6. This Order shall continue in force for a period not exceeding 18 months from the date specified in Article 1 of this Order or until it is made permanent.
7. In pursuance of section 10(2) of the Road Traffic Regulation Act 1984, the Chief Officer (Streetscene and Transportation) may, if it appears to that officer essential in the interests of the expeditious, convenient and safe movement of traffic, or of the provision of suitable and adequate parking facilities on the highway, or for preserving or improving the amenities of the area through which any road affected by this Order runs, modify or or suspend the Order or any provisions thereof.

**SCHEDULE 1**

<b>Suspend</b>	<b>Road Names</b>
No Waiting At Any Time	A5119 Chester Street, Mold
No Waiting Except Taxis	A5119 Chester Street, Mold

**SCHEDULE 2**

**Map Schedule to be suspended**

<b>Map Schedule</b>	<b>Sheet Revision</b>
AK94	4

**SCHEDULE 3**

**Map Schedule to be inserted**

<b>Map Schedule</b>	<b>Sheet Revision</b>
AK94	5 (which revokes revision Sheet 4 from the 2013 Order)

**SCHEDULE 4**

**Map Schedule to be inserted**

<b>Map Schedule</b>	<b>Sheet Revision</b>
AK94	5 (which revokes revision Sheet 4 from the 2013 Order)

THE COMMON SEAL of )  
FLINTSHIRE COUNTY COUNCIL )  
was hereunto affixed )  
this 7th day of March 2023 )  
in the presence of:- )




CHAIRMAN *Maved Gaswood*

CHIEF OFFICER (GOVERNANCE)

~~LEGAL SERVICES MANAGER~~

SENIOR SOLICITOR

A handwritten signature in black ink, consisting of several loops and a long horizontal stroke.

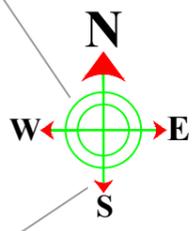

Arosfa Bws Clirffordd 7am - 7pm  
 Bus Stop Clearway 7am - 7pm

Aros Cyfyngedig 30 mun Dim Dychwelyd  
 O Fewn 30 mun  
 Limited Waiting 30 mins No  
 Return 30 mins.

A5119 Chester Street

Mold Bus Stop



Katie Wilby  
 Director of Environment. County Hall, Mold, CH7 6NF  
 Cyfarwyddwr yr Amgylchedd. Neuadd y Sir, Yr Wyddgrug, CH7 6NF

STREETSCENE

This map is reproduced from Ordnance Survey material with the permission of Ordnance Survey on behalf of the Controller of Her Majesty's Stationery Office. © Crown Copyright. Unauthorised reproduction infringes Crown Copyright and may lead to prosecution or civil proceedings. Licence number 100023386. Flintshire County Council, 2018.

DRAWN BY:  
NGW

CHECKED BY:  
LS

SCALE:  
1: NTS @ A3

NAT. GRID REF:  
323791  
363887


PRELIMINARY	APPROVAL	CONSTRUCTION
AMENDMENTS:		DATE

A5119 Chester Street Mold Lay-by  
 Bus Stop Clearway  
 Proposed Carriageway Markings

(Sheet 1 of 1)

DRAWING NUMBER

HT/23/Mold 301 C1

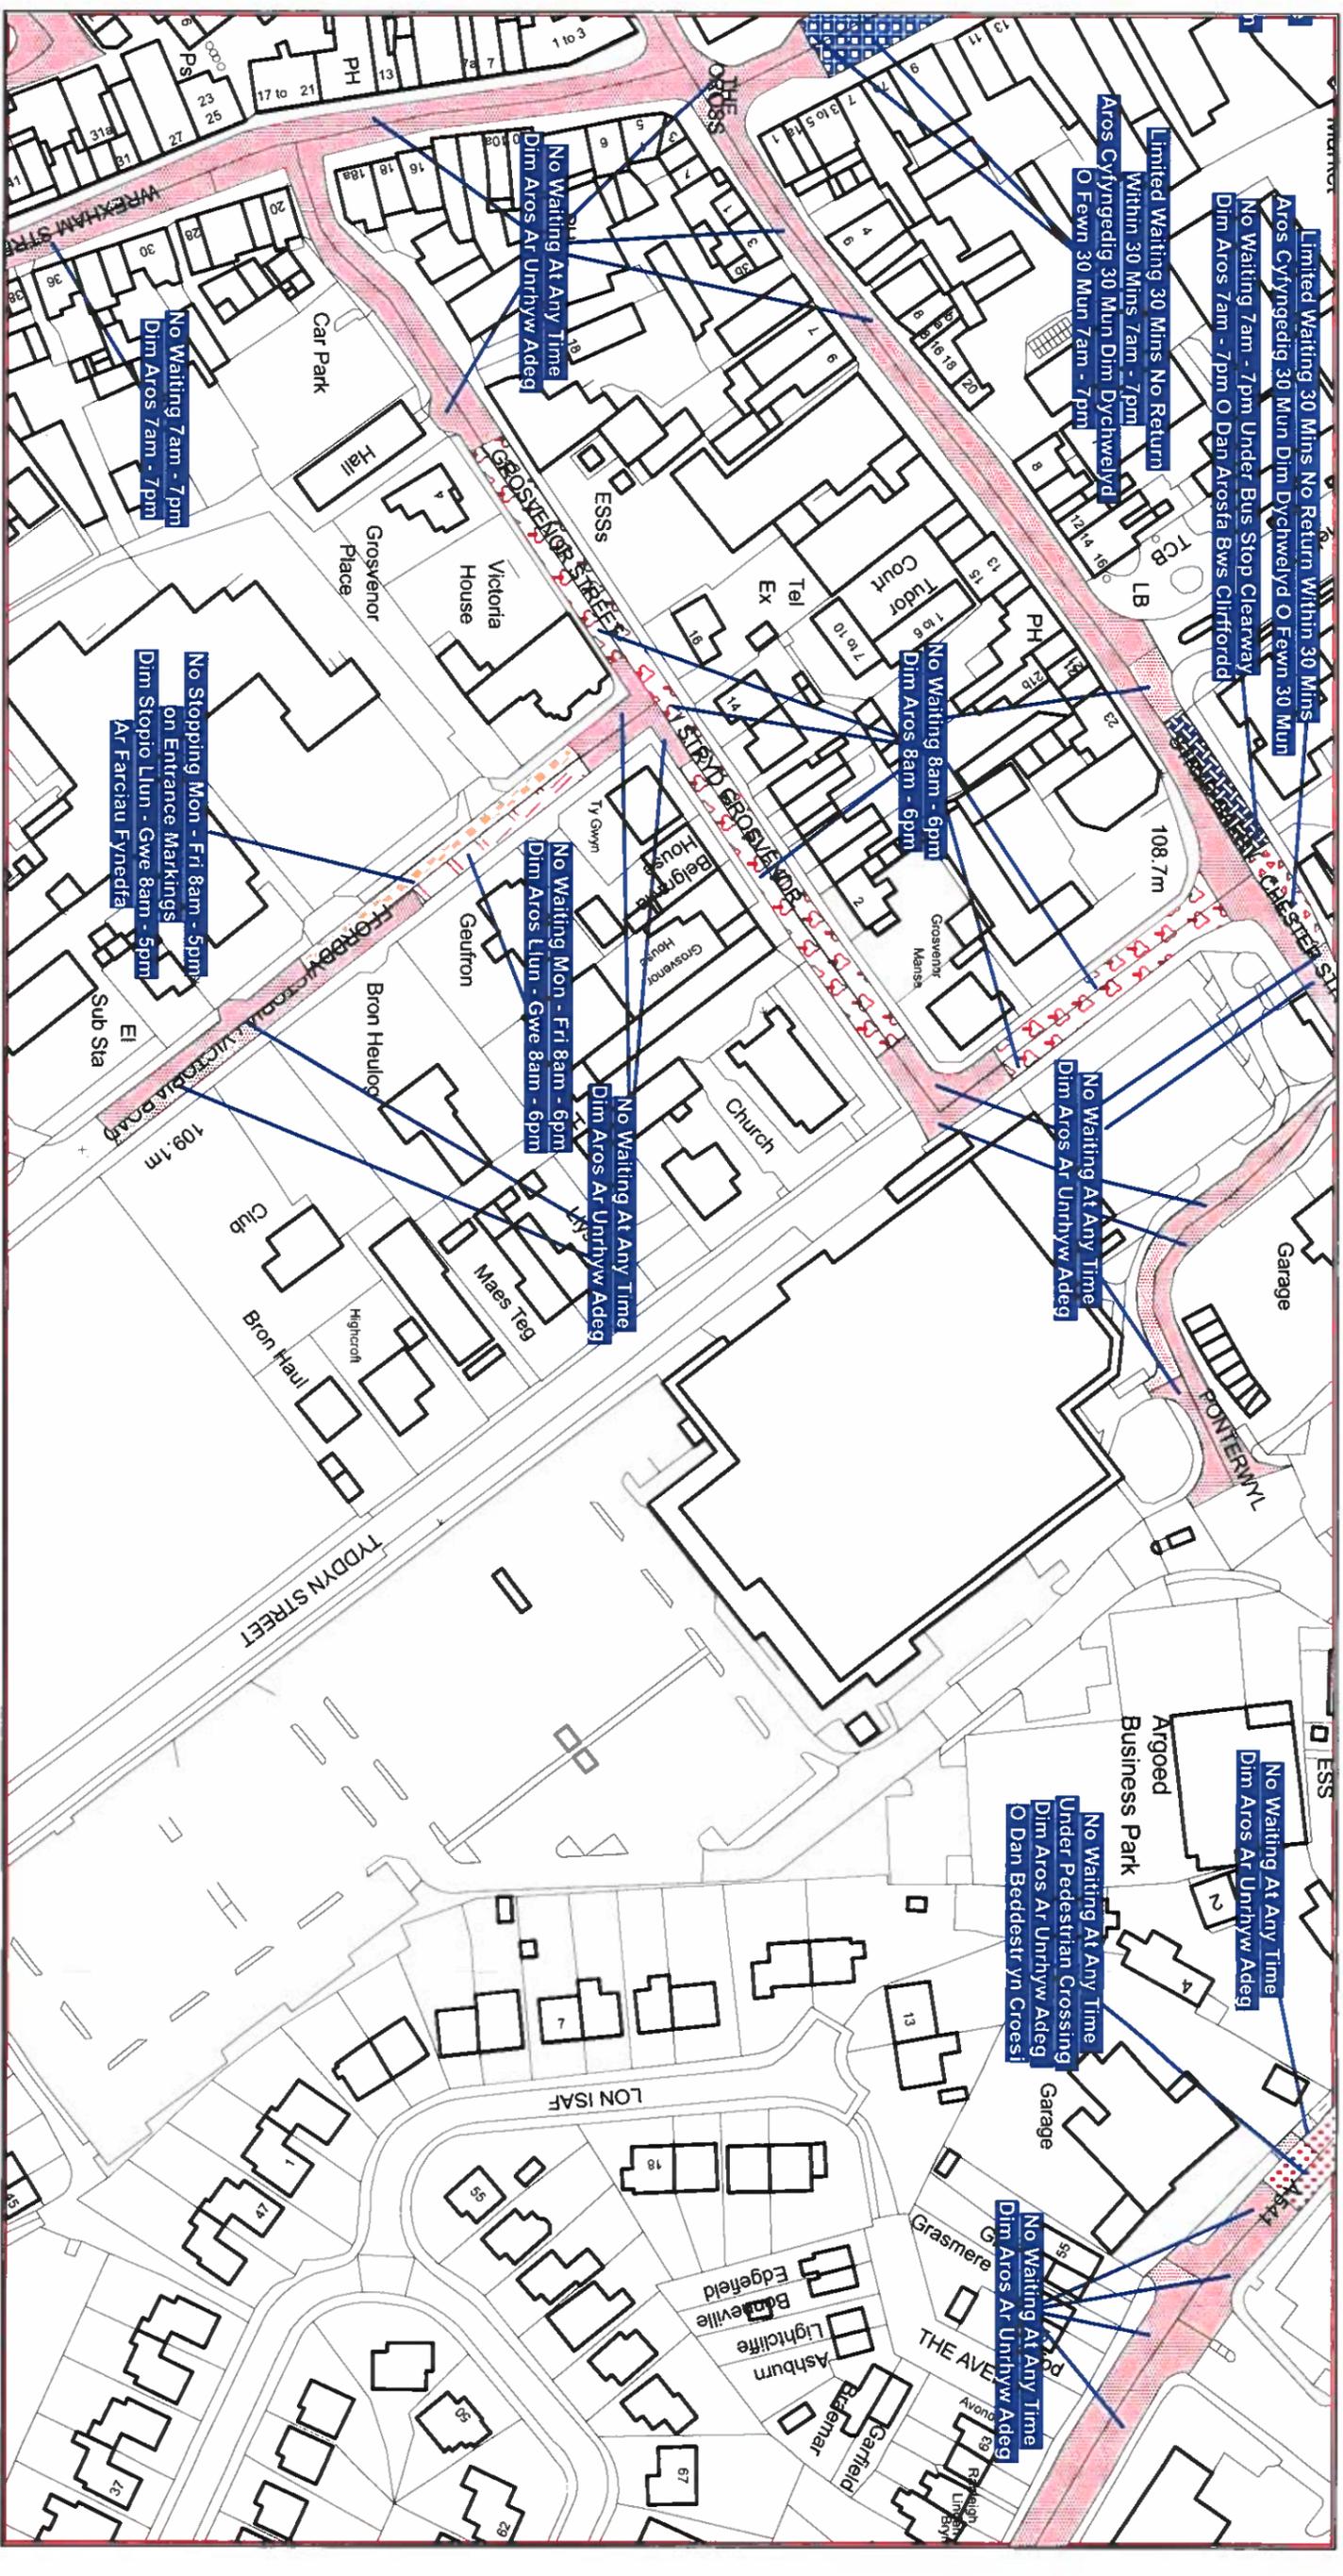

Scale: 1:1250  
 Graddfa: 1:1250

This map is reproduced from Ordnance Survey material with the permission of Ordnance Survey on behalf of the Controller of Her Majesty's Stationary Office © Crown Copyright. Unauthorised reproduction infringes Crown Copyright and may lead to prosecution or civil proceedings. Licence No. 100023386

**The Flintshire County Council**  
**(Prohibition and Restriction of Waiting and Loading and Parking Places)**  
**(Civil Enforcement and Consolidation) (Amendment No 56) Order 2023**

Gorchymyn Cyngor Sir Y Fflint  
 (Gwahardd a Chyfyngu Aros a Llwytho a Mannau Parcïo)  
 (Gorfodi Sifil a Chyddyfnethu) (Gwelliant 56) 2023

Flintshire County Council  
 Environment Directorate  
 County Hall  
 Mold  
 CH7 6NF

*Mered Evans*  
 Cyngor Sir Y Fflint  
 Cyfarwyddiaeth yr Amgylchedd  
 Neuadd Y Sir  
 Yr Wyddgrug  
 CH7 6NF

Alyghyrchir y map hwn o ddeunydd yr Ordnance Survey gyda chaniatâd yr Ordnance Survey ar ran Rheolwr Llyfrfa Eî Mawrhydi © Hawffraint y Goron. Mae alyghyrchir heb ganiatâd yr torri hawffraint y Goron a gall hyn arwain at orlyniad neu achos sifil. Rhif trwydded 100023386