

FLINTSHIRE COUNTY COUNCIL
SECTION 23 OF THE ROAD TRAFFIC REGULATION ACT 1984

PROPOSED PEDESTRIAN CROSSING ON THE B5125, NORTHOP HALL

NOTICE is hereby given that the Flintshire County Council, in exercise of its powers under Section 23 of the Road Traffic Regulation Act 1984 and all other enabling powers proposes:-

- a) The installation of a Zebra Pedestrian Crossing at the location as described in the Schedule to this Notice.

Reason for Proposal: Flintshire County Council has identified the B5125 Village Road, Northop Hall as a location suitable for a Zebra Pedestrian Crossing facility. Flintshire County Council have been successful in obtaining funding to implement a crossing facility which will aid sustainable journeys to school. The facility will assist with safety concerns relating to access directly to the school as well as benefiting the wider community.

The usual prohibition of vehicles stopping, waiting, loading and unloading on the carriageway within the areas marked by Zig Zag lines on either side of the crossing will apply.

In the interests of safety during the COVID-19 Pandemic, should you wish to view a copy of this Notice and the plan showing the roads affected by the proposal, it is advisable that you view them on our website at www.Flintshire.gov.uk > Resident > Roads, Streets and Travel > Traffic Regulation Orders or you can request a copy of the documents by emailing Streetscene@flintshire.gov.uk or calling 01352701234.

Any Objections to the above proposal should be sent to the undersigned at the address given below (quoting reference SJ/TRO/NGW) by Friday 05th March 2021.

SCHEDULE


New Zebra Pedestrian Crossing to be installed

B5125 Northop Hall – near to the junction with Llys Ben.

Dated this 12th day of February 2021



Stephen O Jones,
Chief Officer (Streetscene and Transportation),
County Hall,
Mold,
Flintshire.
CH7 6NR

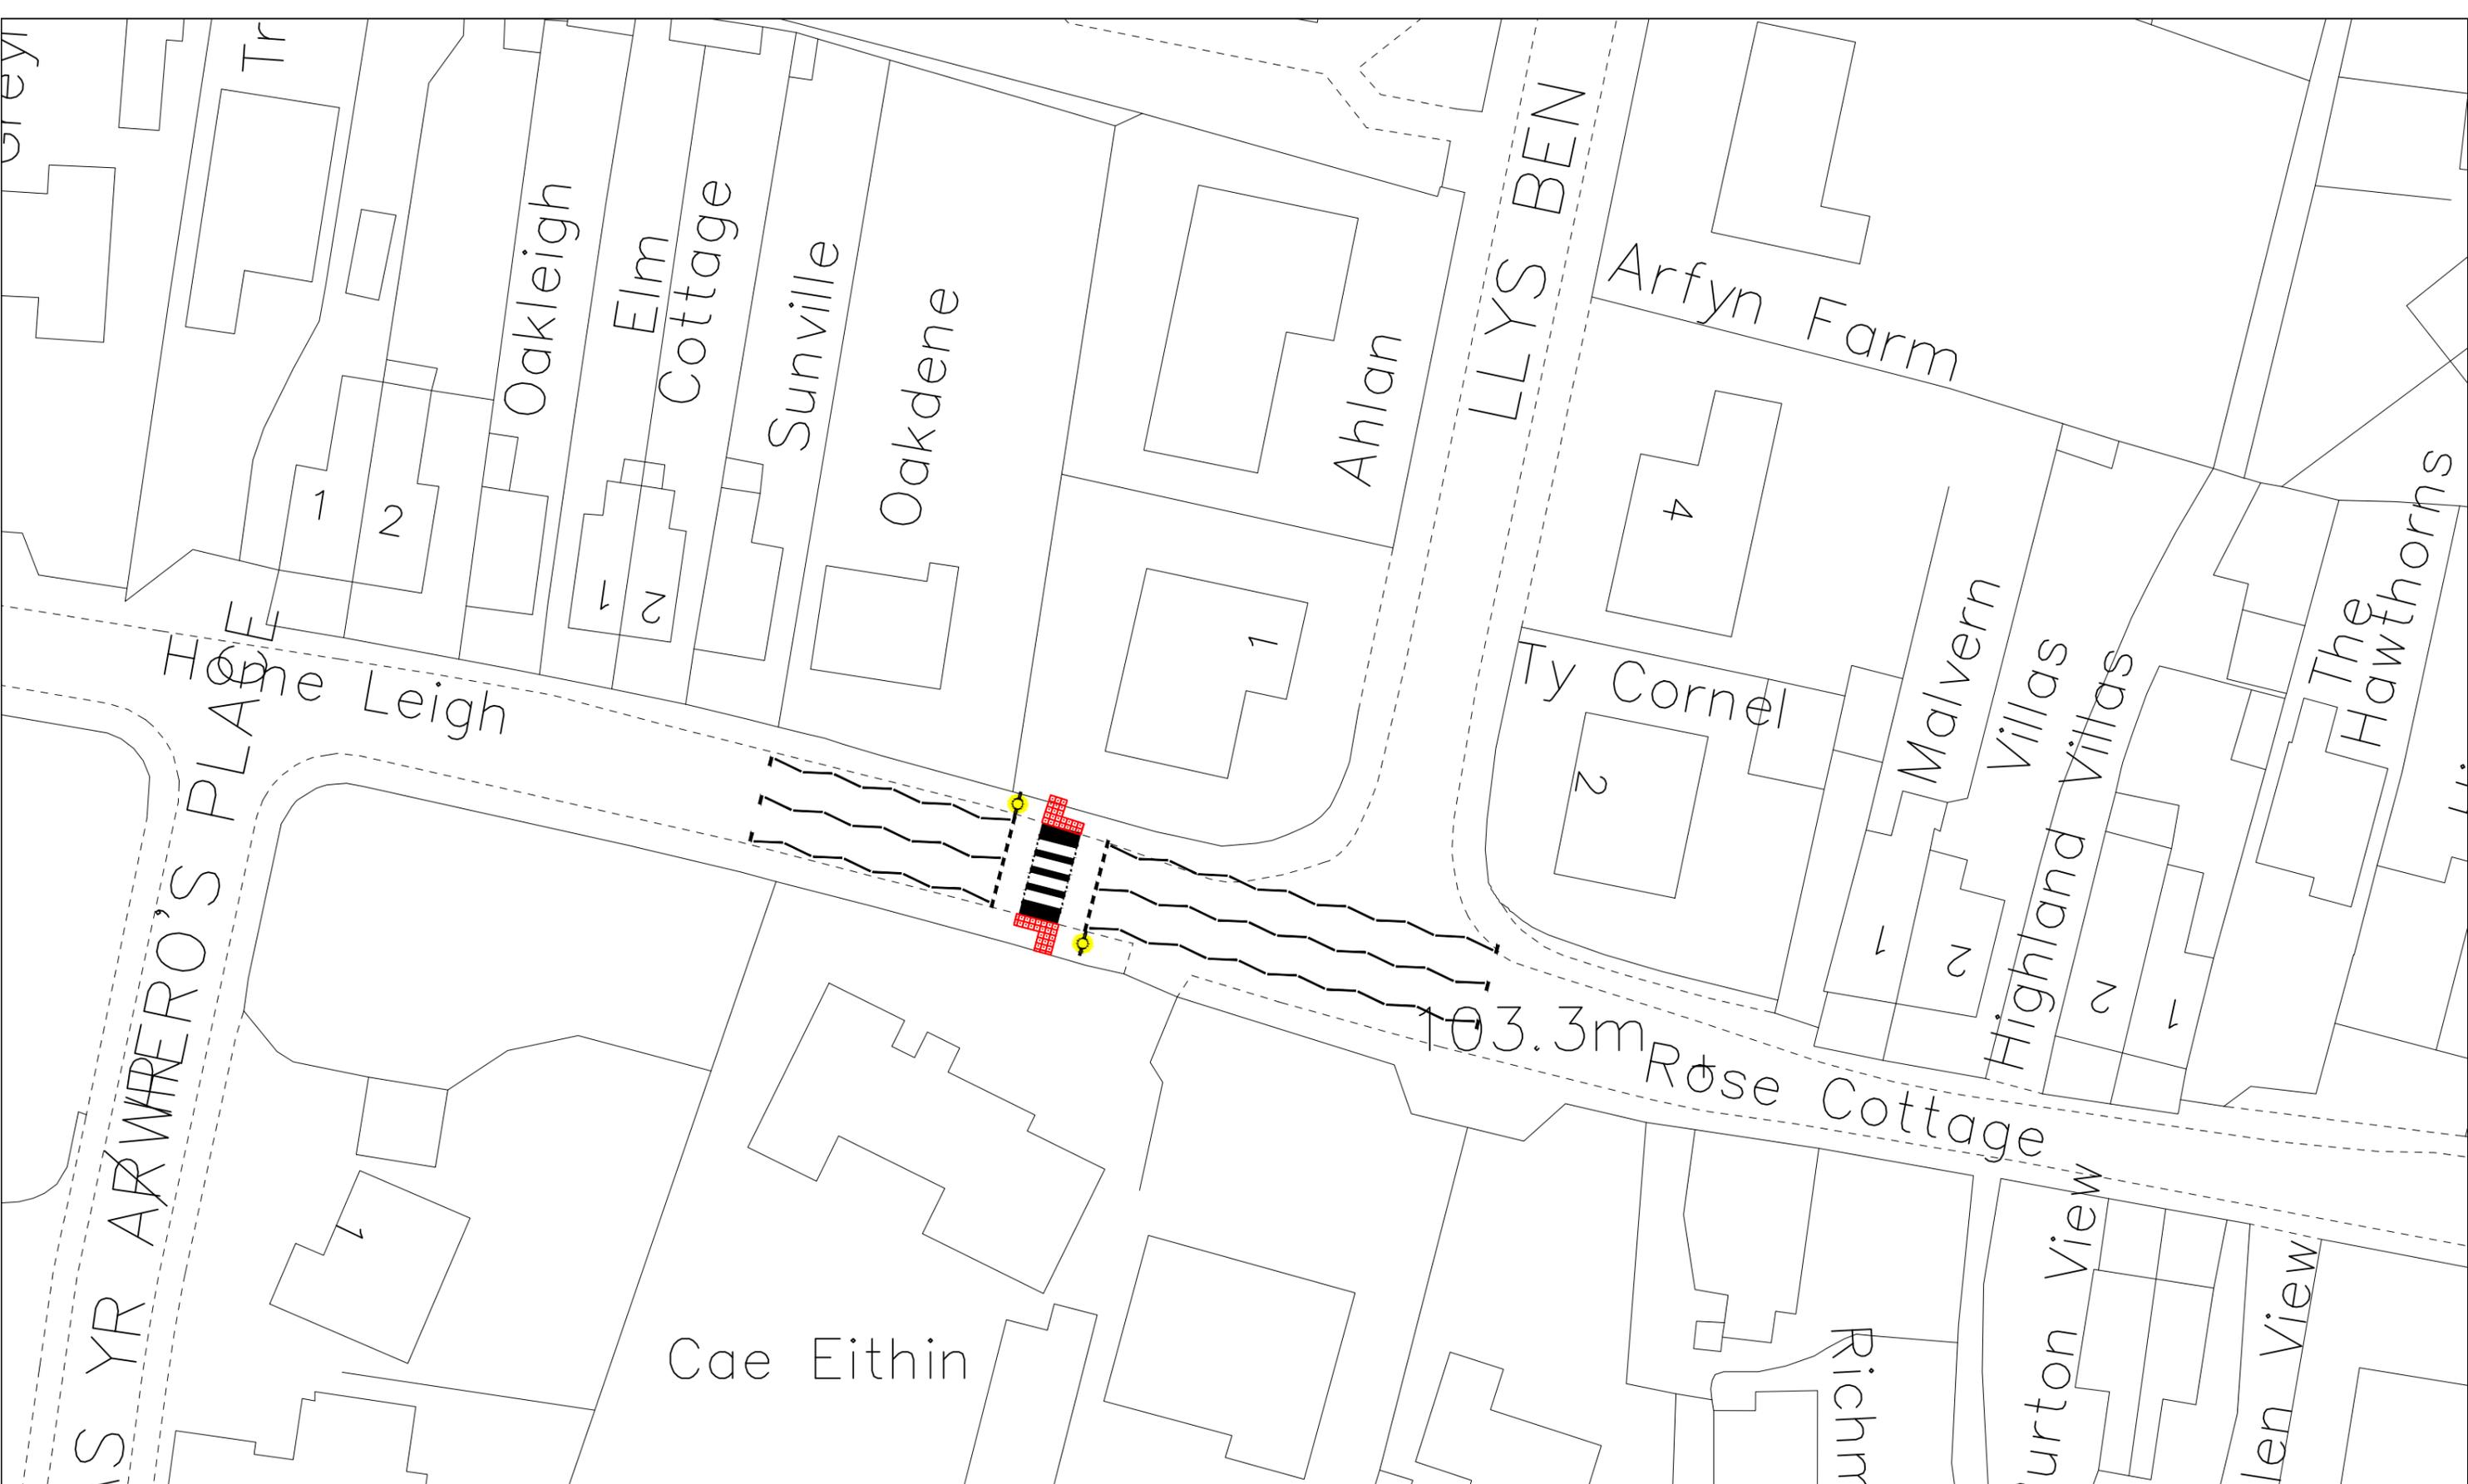



Sir y Fflint
Flintshire
 COUNTY COUNCIL

Steve Jones
 Chief Officer (Streetscene and Transportation).
 Prif Swyddog (Gwasanaethau Stryda Thafnidiaeth).

County Hall, Mold, CH7 6NF
 Neuadd y Sir, Yr Wyddgrug, CH7 6NF



This map is reproduced from Ordnance Survey material with the permission of Ordnance Survey on behalf of the Controller of Her Majesty's Stationery Office. © Crown Copyright. Unauthorised reproduction infringes Crown Copyright and may lead to prosecution or civil proceedings. Licence number 100023386. Flintshire County Council, 2018.

DRAWN BY:
 NGW
 CHECKED BY:
 CP
 SCALE:
 1: NTS @ A3
 NAT. GRID REF:
 327837
 363930

PRELIMINARY	APPROVAL	CONSTRUCTION
AMENDMENTS:		DATE

B5125
 Northop Hall
 Proposed Zebra Crossing
 (Sheet 1 of 1)

DRAWING NUMBER

HT/20/0000	101	P1
------------	-----	----