

Notice of Proposal

THE FLINTSHIRE COUNTY COUNCIL

B5441 DROME ROAD AND GREEN LANE WEST, DEESIDE

PROPOSED PROHIBITION OF WAITING AT ANY TIME

Flintshire County Council propose to make an Order in exercise of its powers under the Road Traffic Regulation Act 1984, the Traffic Management Act 2004, Part IV of Schedule 9 and all other enabling powers, the effect of which will be to amend The Flintshire County Council (Prohibition and Restriction of Waiting and Loading and Parking Places) (Civil Enforcement and Consolidation) Order 2013, so as to introduce:-

1. 'No Waiting At Any Time' restrictions:
 - a. At various locations on both sides of Green Lane West, Deeside.
 - b. At the junction of Green Lane West with the B5441 Drome Road, Deeside
 - c. At various locations on both sides of B5441 Drome Road, Deeside

In all other respects the present provisions of the 'The Flintshire County Council (Prohibition and Restriction of Waiting and Loading and Parking Places) (Civil Enforcement and Consolidation) Order 2013' will remain in force.

In the interests of safety during the COVID-19 Pandemic, should you wish to view a copy of this Notice, the proposed Order, plans showing the roads affected by the proposal and a statement of the Council's reasons for proposing to make the Order it is advisable that you view them on our website at www.Flintshire.gov.uk > Resident > Roads, Streets and Travel > Traffic Regulation Orders or you can request a copy of the documents by emailing Streetscene@flintshire.gov.uk or calling 01352701234.

Objections to the proposed Order, together with the grounds on which they are made, should be sent in writing to the undersigned by Friday 18th June 2021 quoting reference SS/TRO/NW/44



Stephen O Jones,
Chief Officer (Streetscene and Transportation),
County Hall,
Mold, Flintshire.
CH7 6NR.
Friday 28th May 2021

THE FLINTSHIRE COUNTY COUNCIL
GREENLANE WEST AND B5441 DROME ROAD, DEESIDE
(PROHIBITION AND RESTRICTION OF WAITING
AND LOADING AND PARKING PLACES)
(CIVIL ENFORCEMENT AND CONSOLIDATION) (AMENDMENT
NO. 44) ORDER 202-

Stephen O Jones,
Chief Officer (Streetscene & Transportation),
County Hall,
Mold,
Flintshire,
CH7 6NF

THE FLINTSHIRE COUNTY COUNCIL
GREEN LANE WEST AND B5441 DROME ROAD, DEESIDE
(PROHIBITION AND RESTRICTION OF WAITING
AND LOADING AND PARKING PLACES)

(CIVIL ENFORCEMENT AND CONSOLIDATION) (AMENDMENT NO. 44) ORDER 202-

Flintshire County Council in exercise of its powers under sections 1 (1), 2 (1)(2), 4 (2)(3) and Part IV of Schedule 9 of the Road Traffic Regulation Act 1984 (“the Act of 1984”) as amended, the Traffic Management Act 2004 (“the 2004 Act”) and of all other enabling powers and after consultation with the Chief Officer of Police in accordance with Part III of Schedule 9 to the Act of 1984, hereby makes the following Order:-

SECTION 1 – PRELIMINARY

Citation and commencement

1. This Order shall come into operation on the XXth XXX 202- and may be cited as The Flintshire County Council, GREEN LANE WEST AND B5441 DROME ROAD, DEESIDE.
2. (Prohibition and Restriction of Waiting and Loading and Parking Places) (Civil Enforcement and Consolidation) (Amendment No. 44) Order 202-
3. With effect from the date set out in Article 1 above, Map Schedule BE67 Sheet Revision No: 1 and all other map schedules together with the before mentioned map schedules and plans referred to in the Schedules to this Order are incorporated into The Flintshire County Council (Prohibition and Restriction of Waiting and Loading and Parking Places) (Civil Enforcement and Consolidation) Order 2013.
4. The interpretation Act 1978 shall apply for the interpretation on this Order as it applies for the interpretation of an Act of Parliament
5. In this Order, except where otherwise stated, any reference to a numbered Article or Schedule is a reference to the Article or Schedule bearing that number and any reference to a plan is reference to a plan incorporated in to this order.

SCHEDULE 1
No Waiting At Any Time
Deeside

Road Name	Map Schedule	Sheet Revision
Green Lane West	BE67	1
B5441 Drome Road	BE67	1

THE COMMON SEAL of)

FLINTSHIRE COUNTY COUNCIL)


was hereunto affixed)

this xxth day of xxxx 202-)

in the presence of:-)

CHAIRMAN

LEGAL SERVICES MANAGER

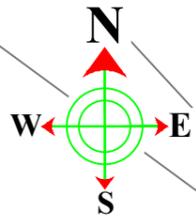

Tanks

Green Lane West

Electricity Sub-Station

FOURTH AVENUE

B 5441

Drain

Drome Road



Steve Jones

Chief Officer (Streetscene and Transportation), County Hall, Mold, CH7 6NF
Prif Swyddog (Gwasanaethau Stryda Thafnidiaeth), Neuadd y Sir, Yr Wyddgrug, CH7 6NF

STREETSCENE

KEY

 Dim Aros Ar Unrhyw Adeg i'w Dileu
No Waiting at Any Time

This map is reproduced from Ordnance Survey material with the permission of Ordnance Survey on behalf of the Controller of Her Majesty's Stationery Office. © Crown Copyright. Unauthorised reproduction infringes Crown Copyright and may lead to prosecution or civil proceedings. Licence number 100023386. Flintshire County Council, 2018.

DRAWN BY:
NGW

CHECKED BY:
LS

SCALE:
1: NTS @ A3

NAT. GRID REF:
329938
366415

PRELIMINARY WORKING CONSTRUCTION

AMENDMENTS:		DATE


Green Lane West and B5441 Drome Road
Deeside
No Waiting at Any Time

(Sheet 1 of 1)

DRAWING NUMBER

HT/21/GLW 201 P1

AREA CODE:BE67
COD ARDAL:BE67

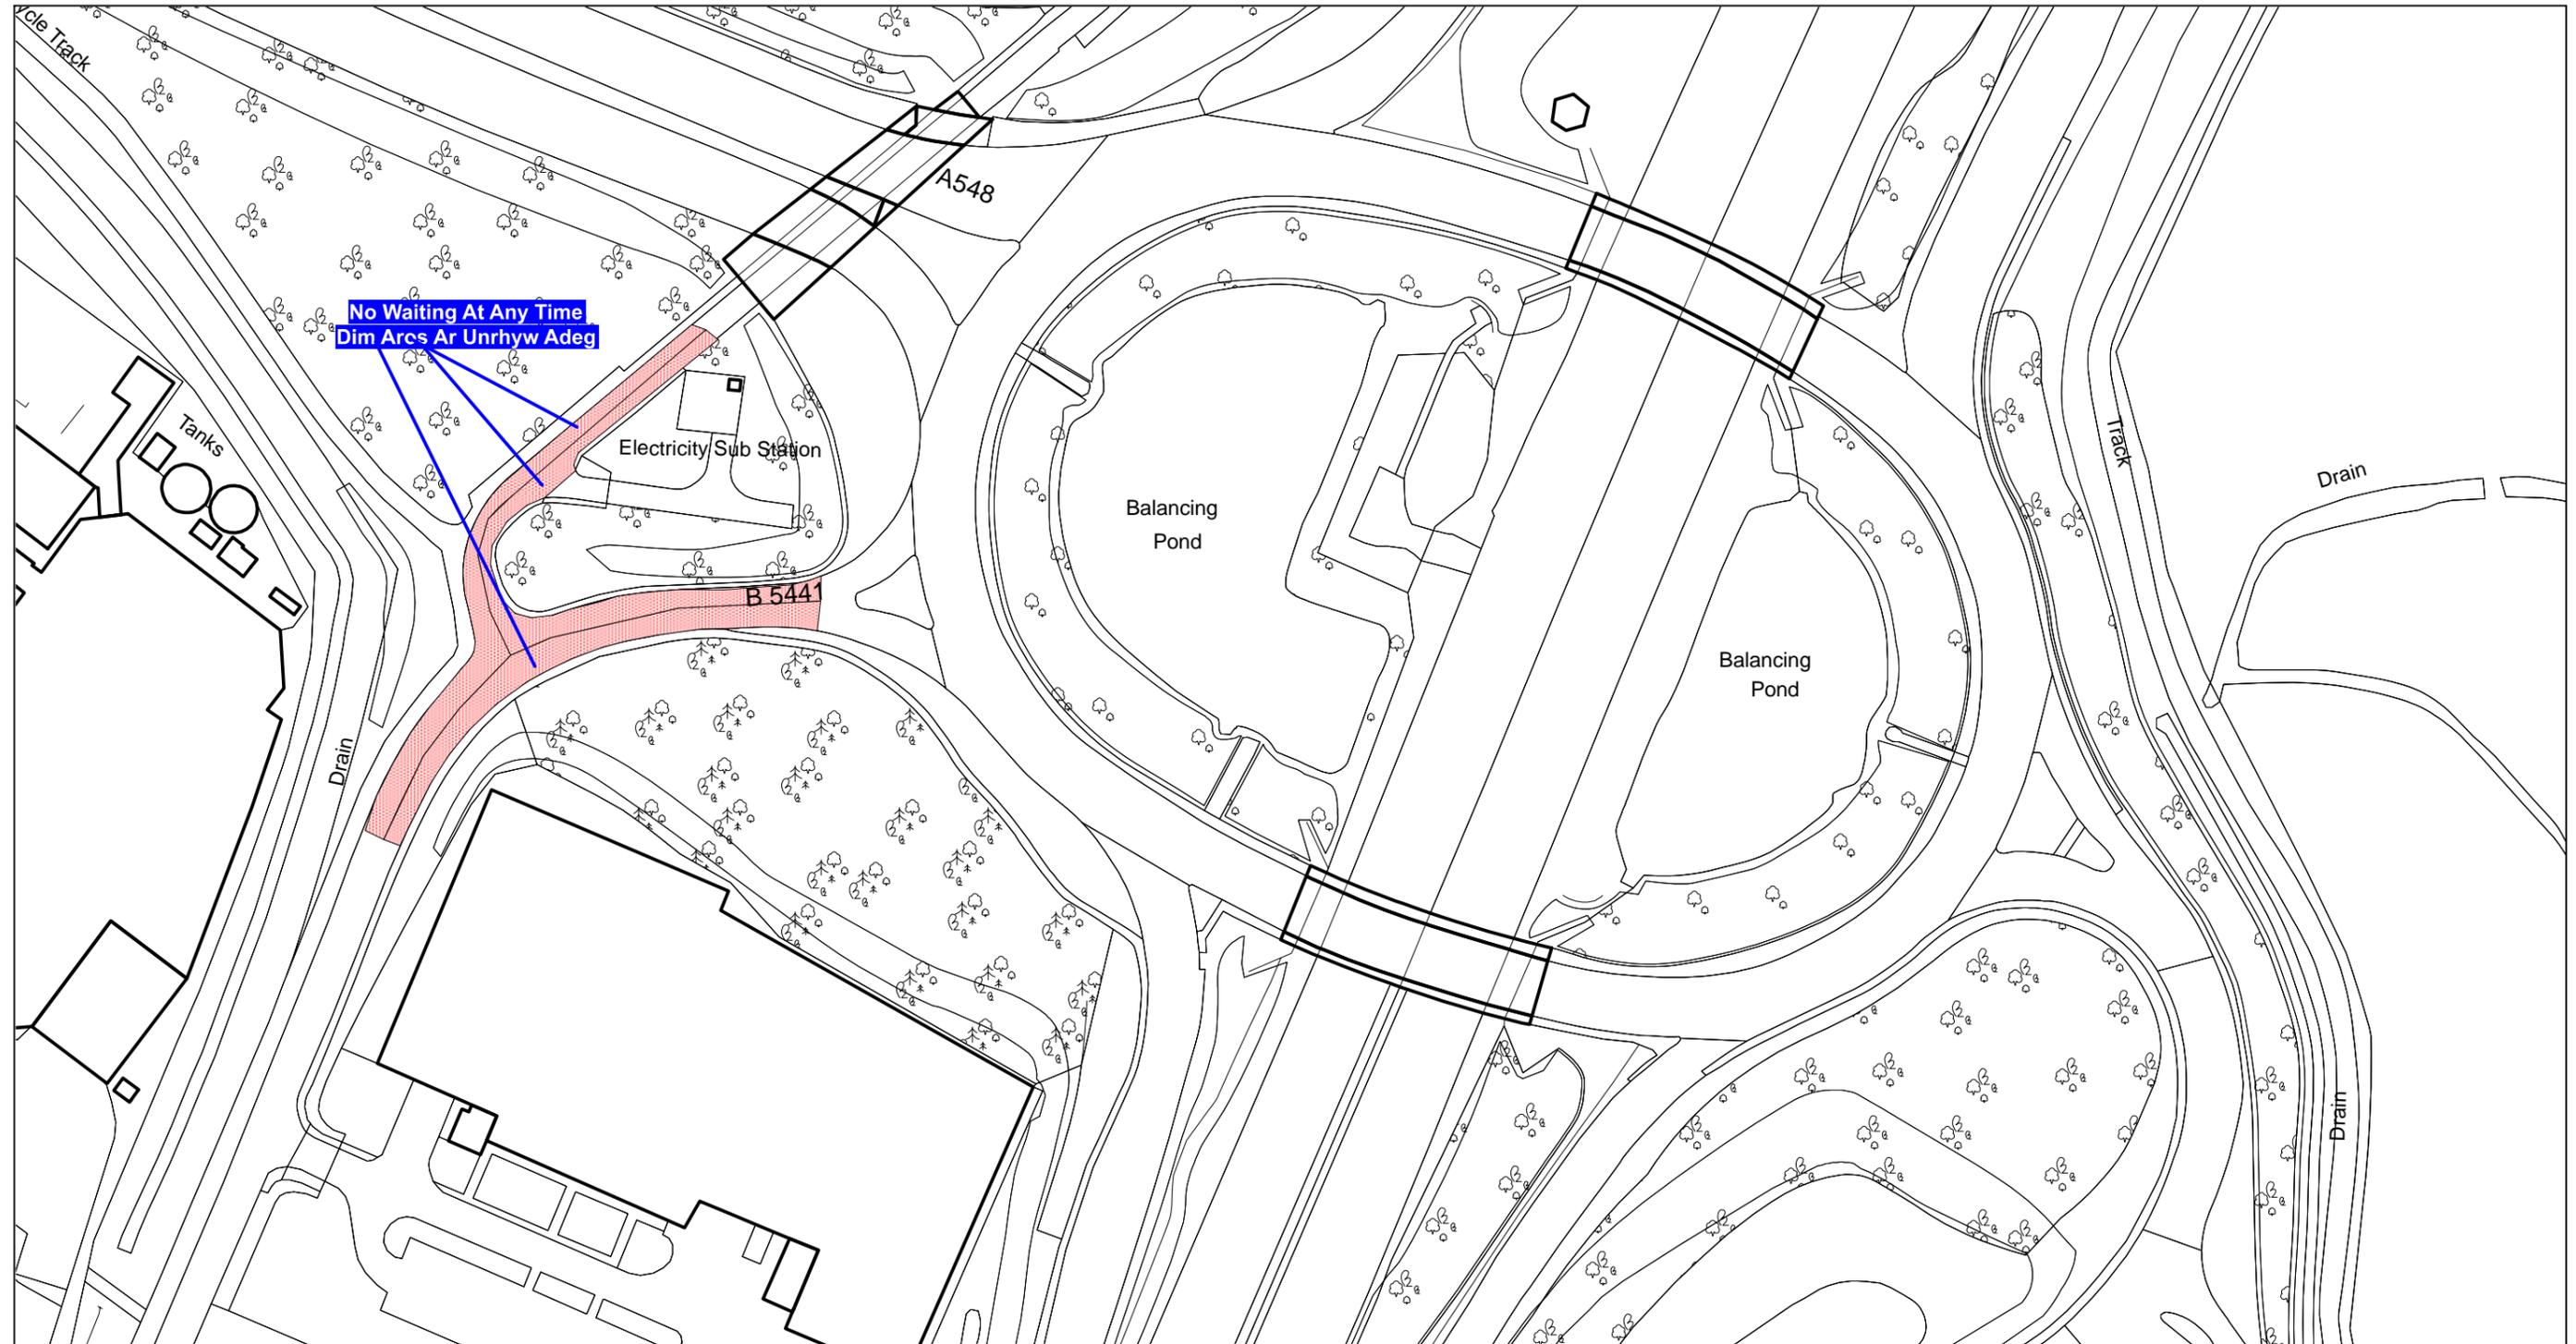

Scale: 1:1250

Graddfa: 1:1250

This map is reproduced from Ordnance Survey material with the permission of Ordnance Survey on behalf of the Controller of Her Majesty's Stationary Office ©Crown Copyright. Unauthorised reproduction infringes Crown Copyright and may lead to prosecution or civil proceedings. Licence No. 100023386

The Flintshire County Council
(Prohibition and Restriction of Waiting and Loading and Parking Places)
(Civil Enforcement and Consolidation) (Amendment No 44) Order 202x

Flintshire County Council
Environment Directorate
County Hall
Mold
CH7 6NF

Atgynhychir y map hwn o ddeunydd yr Ordnance Survey gyda chaniatod yr Ordnance Survey ar ran Rheolwr Llyfrfa Ei Mawrhydi ©Hawlfraint y Goron. Mae atgynhychu heb ganiatod yn torri hawlfraint y Goron a gall hyn arwain at erlyniad neu achos sifil. Rhif trwydded 100023386

Gorchymyn Cyngor Sir Y Fflint
(Gwahardd a Chyfyngu Aros a Llwytho a Mannau Parcio)
(Gorfodi Sifil a Chydgyfnerthu) (Gwelliant 44) 202x

Cyngor Sir Y Fflint
Cyfarwyddiaeth yr Amgylchedd
Neuadd Y Sir
Yr Wyddgrug
CH7 6NF