

## Notice of Proposal

### THE FLINTSHIRE COUNTY COUNCIL

#### **A5119 NORTHOP ROAD, MAES HYFRYD, THIRD AVENUE, FOURTH AVENUE AND FIFTH AVENUE, FLINT**

#### **PROPOSED PROHIBITION OF WAITING AND WAITING AT ANY TIME RESTRICTIONS**

Flintshire County Council propose to make an Order in exercise of its powers under the Road Traffic Regulation Act 1984, the Traffic Management Act 2004, Part IV of Schedule 9 and all other enabling powers, the effect of which will be to amend The Flintshire County Council (Prohibition and Restriction of Waiting and Loading and Parking Places) (Civil Enforcement and Consolidation) Order 2013, so as to introduce:-

1. 'No Waiting At Any Time' restrictions:-
  - a. At various locations on both sides of Maes Hyfryd, Flint
  - b. At various locations on both sides of Fourth Avenue, Flint
  - c. At the junction of the A5119 Northop Road with Maes Hyfryd, Flint
  - d. At the junction of Third Avenue with Maes Hyfryd, Flint
  - e. At the junction of Fifth Avenue with Maes Hyfryd, Flint
  - f. At the junction of Fourth Avenue with Maes Hyfryd, Flint
  
2. 'No Waiting Monday – Friday 8.30am – 9.30am and 2.30pm – 4.00pm' restrictions:
  - a. At various locations on the Northerly side of Maes Hyfryd, Flint
  - b. At various locations on the East side of A5119 Northop Road, Flint
  - c. At various locations on the Southerly side of Fifth Avenue, Flint

In all other respects the present provisions of the 'The Flintshire County Council (Prohibition and Restriction of Waiting and Loading and Parking Places) (Civil Enforcement and Consolidation) Order 2013' will remain in force.

A copy of the Notice, the proposed Order, plans showing the roads affected by the proposal and a statement of the Council's reasons for proposing to make the Order, may be inspected during normal opening hours at Flint Connects Centre Church Street, Flint, CH6 5BD. The documents will also be available to viewed on our website at [www.Flintshire.gov.uk](http://www.Flintshire.gov.uk) > Resident > Roads, Streets and Travel > Traffic Regulation Orders or you can request a copy of the documents by emailing [Streetscene@flintshire.gov.uk](mailto:Streetscene@flintshire.gov.uk) or by calling 01352701234.

Objections to the proposed Order, together with the grounds on which they are made, should be sent in writing to the undersigned by Friday 9<sup>th</sup> December 2022 quoting reference SS/TRO/NW/52



Katie Wilby,  
Chief Officer (Streetscene and Transportation), County Hall, Mold, Flintshire. CH7 6NR.  
Friday 18<sup>th</sup> November 2022

**THE FLINTSHIRE COUNTY COUNCIL**

**A5119 NORTHOP ROAD, MAES HYFRYD, THIRD AVENUE,  
FOURTH AVENUE AND FIFTH AVENUE, FLINT**

**(PROHIBITION AND RESTRICTION OF WAITING  
AND LOADING AND PARKING PLACES)**

**(CIVIL ENFORCEMENT AND CONSOLIDATION) (AMENDMENT  
NO. 52) ORDER 202-**

---

**Katie Wilby,  
Chief Officer (Streetscene & Transportation),  
County Hall,  
Mold,  
Flintshire,  
CH7 6NF**

**THE FLINTSHIRE COUNTY COUNCIL**

**A5119 NORTHOP ROAD, MAES HYFRYD, THIRD AVENUE, FOURTH AVENUE AND  
FIFTH AVENUE, FLINT**

**(PROHIBITION AND RESTRICTION OF WAITING  
AND LOADING AND PARKING PLACES)**

**(CIVIL ENFORCEMENT AND CONSOLIDATION) (AMENDMENT NO. 52) ORDER 202-**

Flintshire County Council in exercise of its powers under sections 1 (1), 2 (1)(2), 4 (2)(3) and Part IV of Schedule 9 of the Road Traffic Regulation Act 1984 (“the Act of 1984”) as amended, the Traffic Management Act 2004 (“the 2004 Act”) and of all other enabling powers and after consultation with the Chief Officer of Police in accordance with Part III of Schedule 9 to the Act of 1984, hereby makes the following Order:-

**SECTION 1 – PRELIMINARY**

**Citation and commencement**

1. This Order shall come into operation on the XX<sup>th</sup> XXX 202- and may be cited as The Flintshire County Council, A5119 NORTHOP ROAD, MAES HYFRYD, THIRD AVENUE, FOURTH AVENUE AND FIFTH AVENUE, FLINT (Prohibition and Restriction of Waiting and Loading and Parking Places) (Civil Enforcement and Consolidation) (Amendment No. 52) Order 202-
2. With effect from the date set out in Article 1 above, Map Schedule AL62 Sheet Revision No: 3 replaces Map Schedule AL62 Sheet Revision 2 and Map Schedule AK62, Sheet Revision No: 2, replaces Map Schedules AK62 Sheet Revision No: 1 and all other map schedules together with the before mentioned map schedules and plans referred to in the Schedules to this Order are incorporated into The Flintshire County Council (Prohibition and Restriction of Waiting and Loading and Parking Places) (Civil Enforcement and Consolidation) Order 2013.
3. The interpretation Act 1978 shall apply for the interpretation on this Order as it applies for the interpretation of an Act of Parliament
4. In this Order, except where otherwise stated, any reference to a numbered Article or Schedule is a reference to the Article or Schedule bearing that number and any reference to a plan is reference to a plan incorporated in to this order.

**SCHEDULE 1**  
**No Waiting At Any Time**  
**Flint**

<b>Road Name</b>	<b>Map Schedule</b>	<b>Sheet Revision</b>
A5119 Northop Road	AK62	2 (which revokes revision Sheet 1 from the 2013 Order
Maes Hyfryd	AK62 AL62	2 (which revokes revision Sheet 1 from the 2013 Order 3 (which revokes revision Sheet 2 from the 2013 Order
Third Avenue	AK62	2 (which revokes revision Sheet1 from the 2013 Order
Fourth Avenue	AL62	3 (which revokes revision Sheet 2 from the 2013 Order
Fifth Avenue	AL62	3 (which revokes revision Sheet 2 from the 2013 Order

**SCHEDULE 2**  
**No Waiting Monday – Friday 8.30am – 9.30am and 2.30pm – 4.00pm**  
**Flint**

<b>Road Name</b>	<b>Map Schedule</b>	<b>Sheet Revision</b>
A5119 Northop Road	AK62	2 (which revokes revision Sheet 1 from the 2013 Order
Maes Hyfryd	AK62 AL62	2 (which revokes revision Sheet 1 from the 2013 Order 3 (which revokes revision Sheet 2 from the 2013 Order
Fifth Avenue	AL62	3 (which revokes revision Sheet 2 from the 2013 Order

**THE COMMON SEAL** of )

**FLINTSHIRE COUNTY COUNCIL** )

was hereunto affixed )

this xx<sup>th</sup> day of xxxx 202- )

in the presence of:- )

**CHAIRMAN**

**LEGAL SERVICES MANAGER**

**CHIEF OFFICER (GOVERNANCE)**

**FFORDD YR YSGOL, DEANSBURY CLOSE, SHAFTESBURY DRIVE AND  
WINDSOR DRIVE, FLINT**

**PROPOSED PROHIBITION OF WAITING**

**Statement of Reasons for Proposing to Make the Order**

Flintshire County Council propose to introduce No Waiting at Any Time (double yellow lines) and Limited Waiting restrictions (single yellow line), in the roads as listed above.

The No Waiting At Any Time restrictions are intended to address indiscriminate parking, maintain visibility and to ensure that the junctions are not obstructed by parked vehicles.

Parking at junctions, regardless of the presence of yellow lines, is an offence and the restrictions provide a visual deterrent to reinforce this message. At present, should vehicles be parked within 10 metres of a junction, an act of criminality may be committed and would therefore be subject to enforcement action by North Wales Police. Furthermore the Highway Code states that vehicles should not park near or on a junction as they may cause obstruction and compromise safety for all road users.

The Introduction of the Limited Waiting restrictions, will improve pedestrian safety through the removal of parked vehicles at key locations, whilst reducing congestion and improving traffic flow around the School.

In the interests of road safety, the proposals are necessary to avoid danger to people or other traffic using the road, or preventing danger arising.

**The proposals are detailed in the Public Notice and in the proposed Order**

Dated this 18<sup>th</sup> day of November 2022




---

Katie Wilby,

Chief Officer (Streetscene & Transportation),  
County Hall,  
Mold,  
Flintshire.  
CH7 6NF

AREA CODE:AK62  
COD ARDAL:AK62

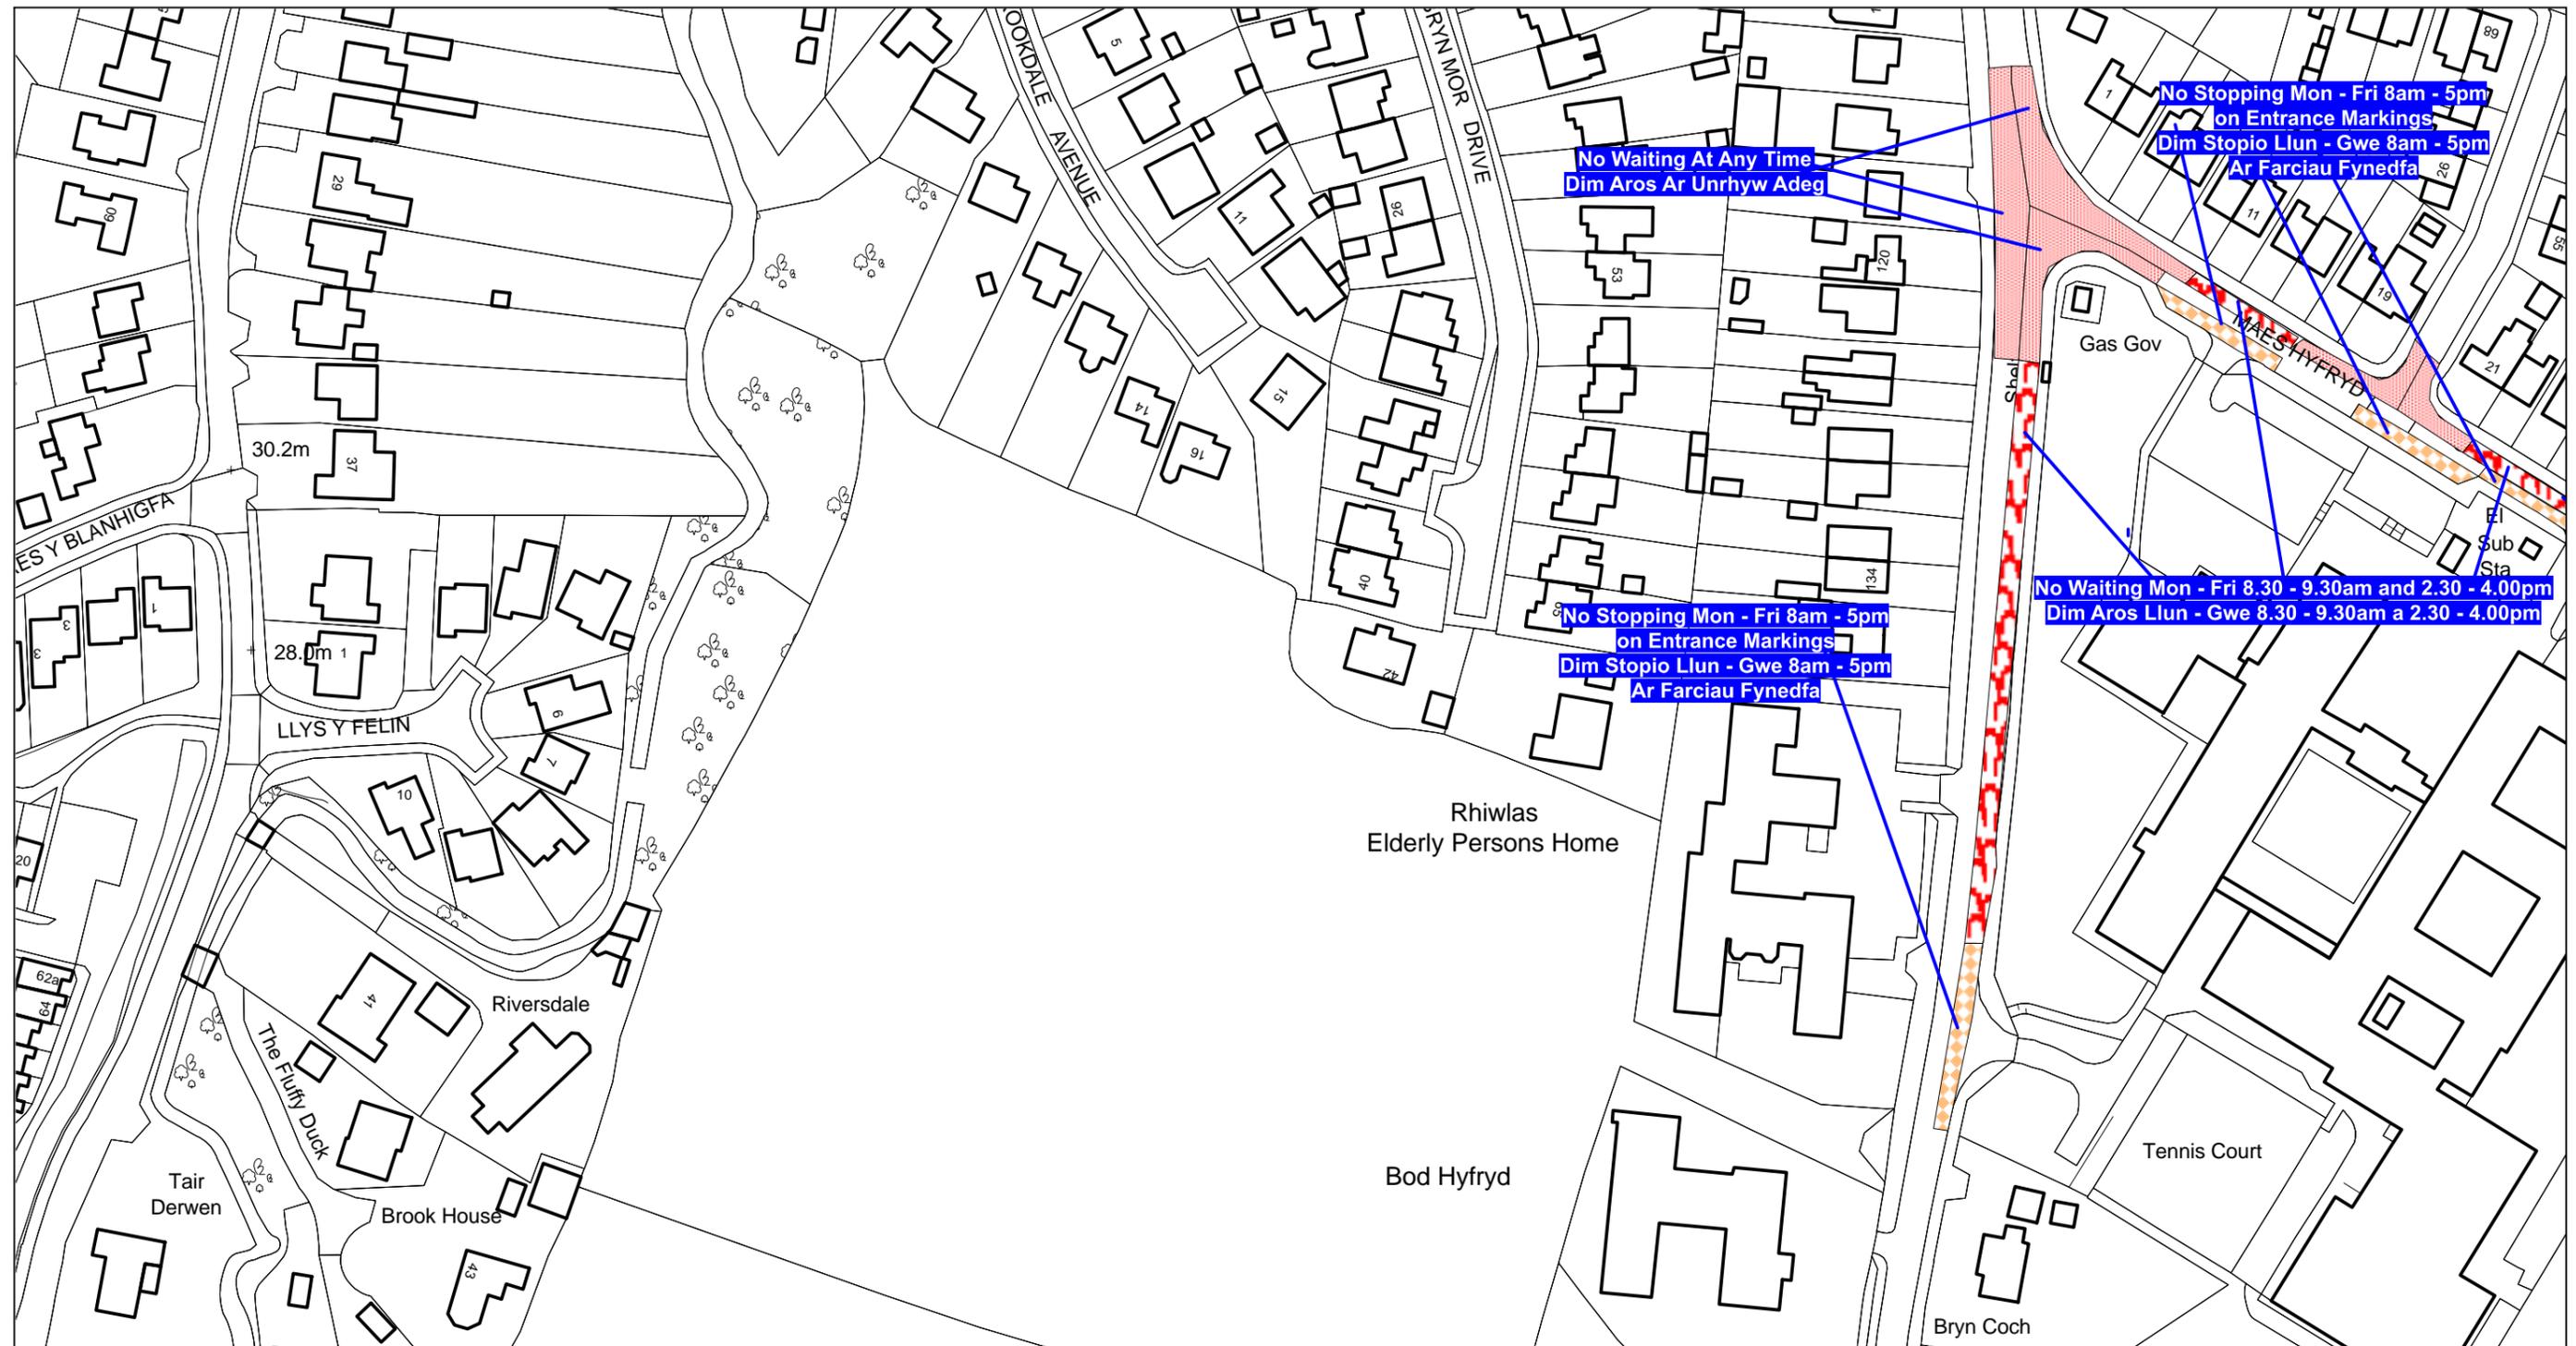

Scale: 1:1250

Graddfa: 1:1250

This map is reproduced from Ordnance Survey material with the permission of Ordnance Survey on behalf of the Controller of Her Majesty's Stationary Office ©Crown Copyright. Unauthorised reproduction infringes Crown Copyright and may lead to prosecution or civil proceedings. Licence No. 100023386

**The Flintshire County Council**  
**(Prohibition and Restriction of Waiting and Loading and Parking Places)**  
**(Civil Enforcement and Consolidation) (Amendment 52) Order 202X**


Flintshire County Council  
Environment Directorate  
County Hall  
Mold  
CH7 6NF

Atgynhychir y map hwn o ddeunydd yr Ordnance Survey gyda chaniatod yr Ordnance Survey ar ran Rheolwr Llyfrfa Ei Mawrhydi ©Hawlfraint y Goron. Mae atgynhychu heb ganiatod yn torri hawlfraint y Goron a gall hyn arwain at erlyniad neu achos sifil. Rhif trwydded 100023386

**Gorchymyn Cyngor Sir Y Fflint**  
**(Gwahardd a Chyfyngu Aros a Llwytho a Mannau Parcio)**  
**(Gorfodi Sifil a Chydgyfnerthu) (Gwelliant 52) 202X**

Cyngor Sir Y Fflint  
Cyfarwyddiaeth yr Amgylchedd  
Neuadd Y Sir  
Yr Wyddgrug  
CH7 6NF

AREA CODE:AL62  
COD ARDAL:AL62

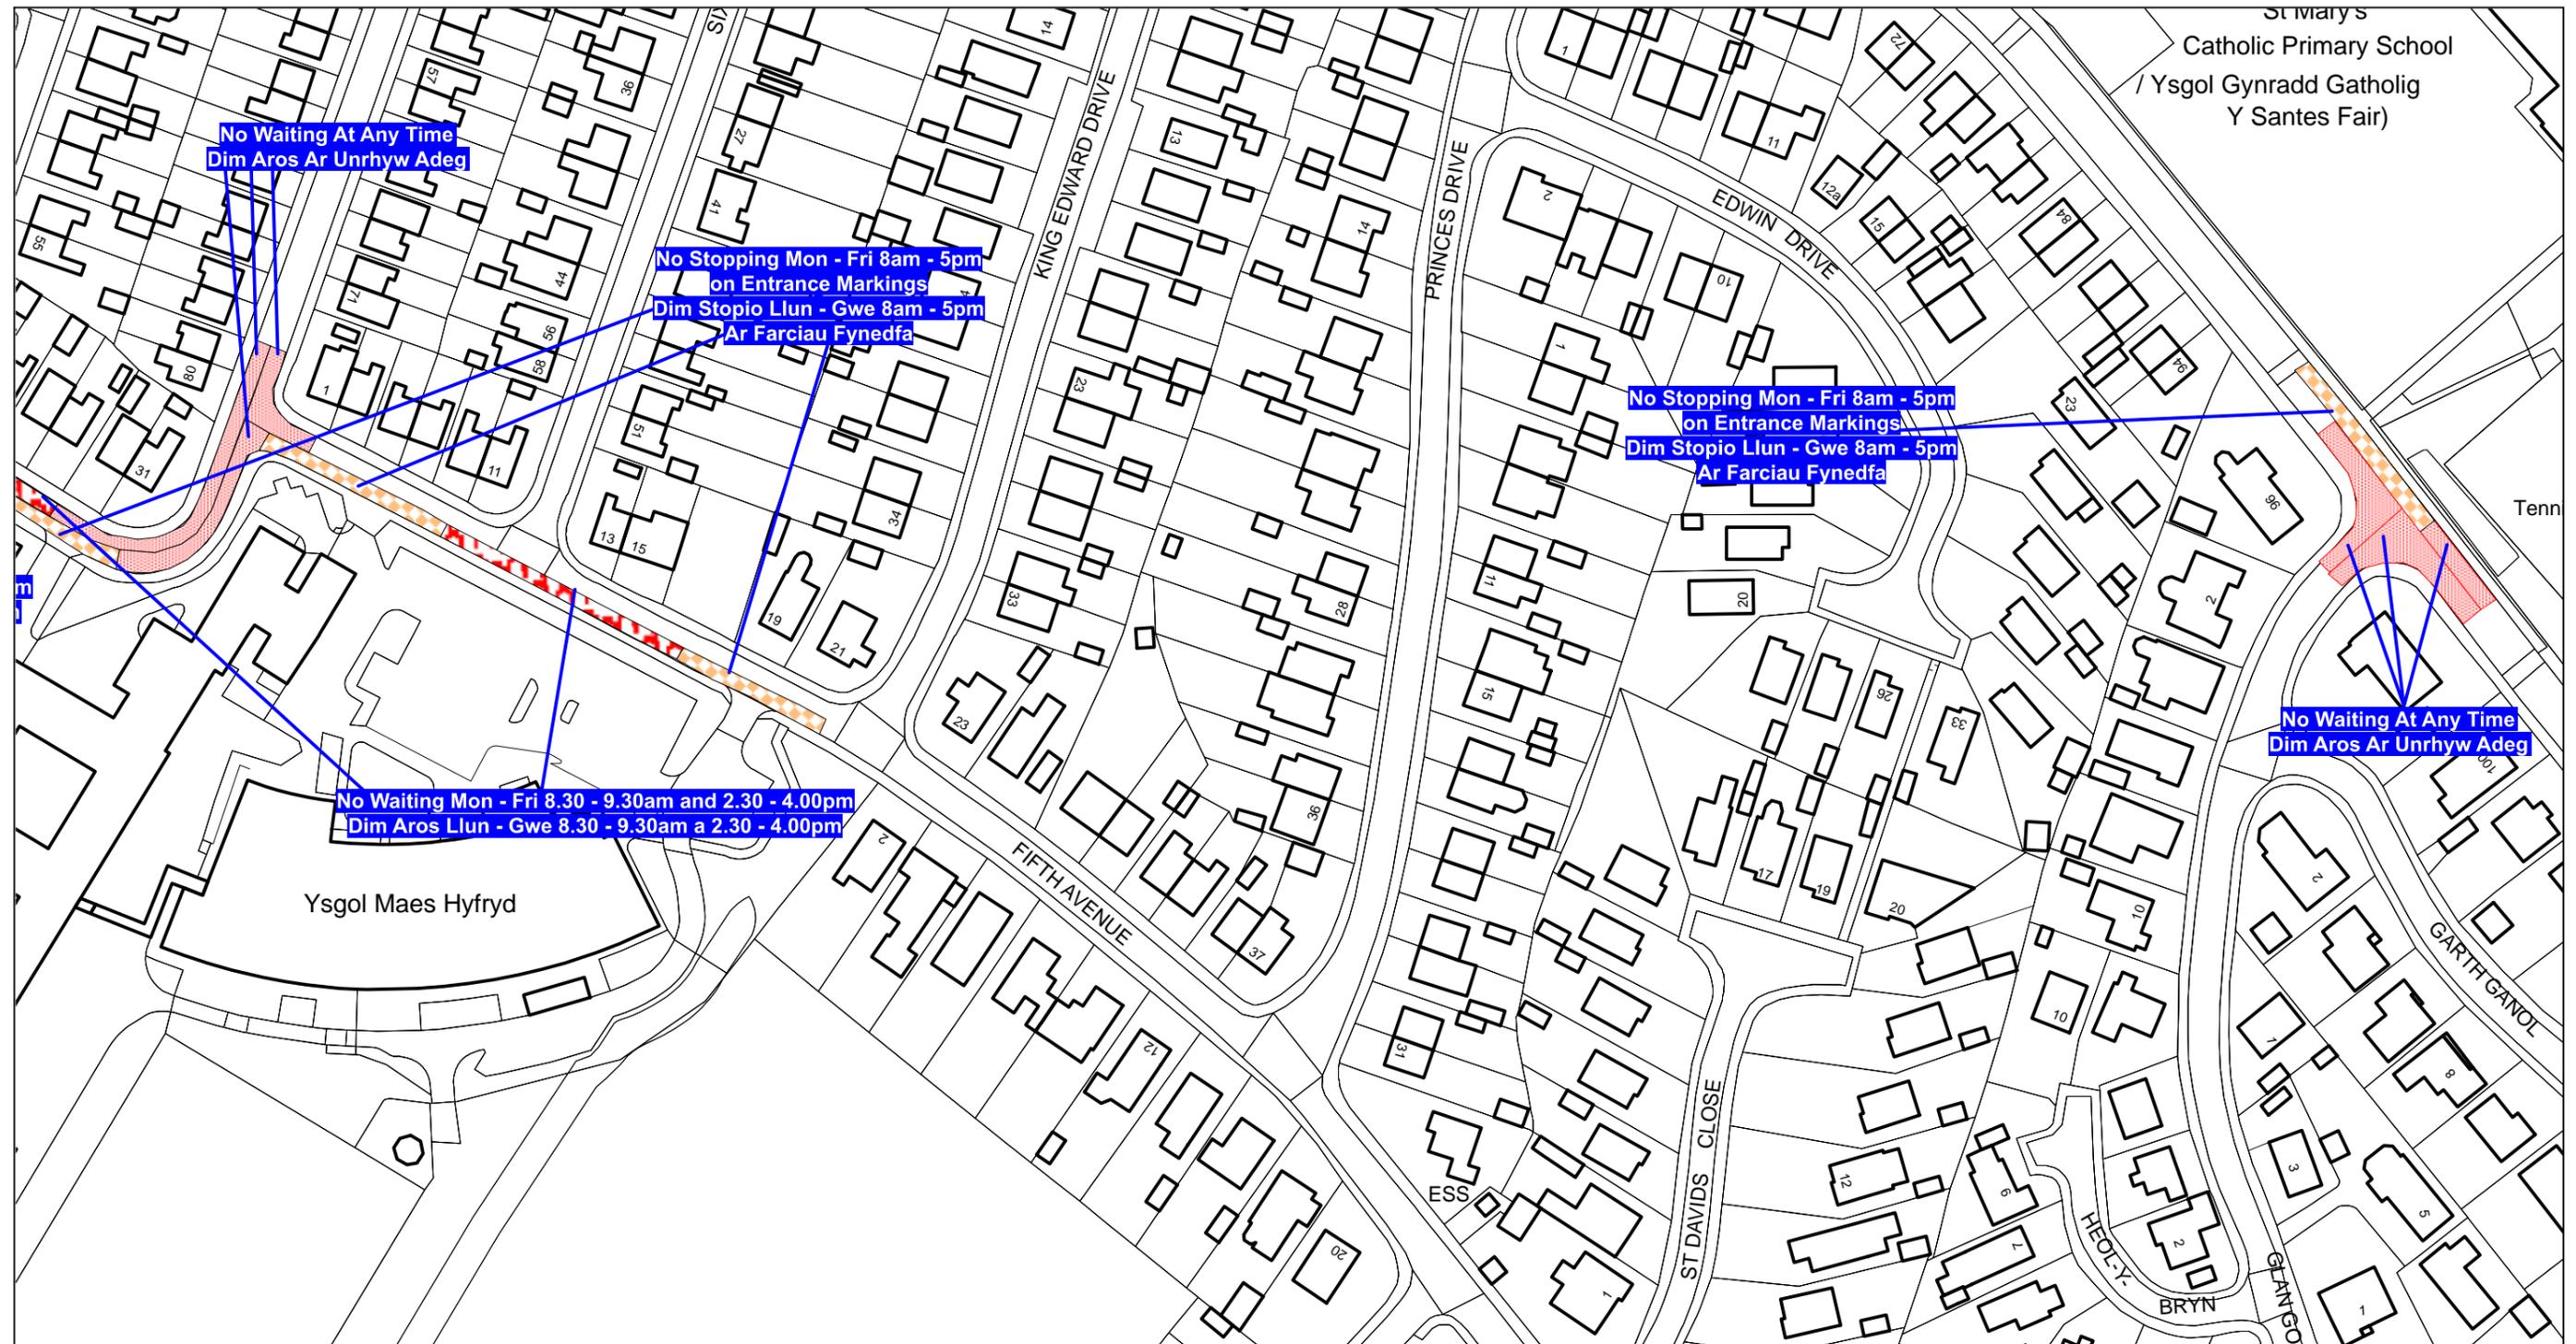

Scale: 1:1250

Graddfa: 1:1250

This map is reproduced from Ordnance Survey material with the permission of Ordnance Survey on behalf of the Controller of Her Majesty's Stationary Office ©Crown Copyright. Unauthorised reproduction infringes Crown Copyright and may lead to prosecution or civil proceedings. Licence No. 100023386


**The Flintshire County Council**  
**(Prohibition and Restriction of Waiting and Loading and Parking Places)**  
**(Civil Enforcement and Consolidation) (Amendment 52) Order 202X**

Flintshire County Council  
Environment Directorate  
County Hall  
Mold  
CH7 6NF

Atgynhychir y map hwn o ddeunydd yr Ordnance Survey gyda chaniatad yr Ordnance Survey ar ran Rheolwr Llyfrfa Ei Mawrhydi ©Hawlfraint y Goron. Mae atgynhychu heb ganiatad yn torri hawlfraint y Goron a gall hyn arwain at erlyniad neu achos sifil. Rhif trwydded 100023386


**Gorchymyn Cyngor Sir Y Fflint**  
**(Gwahardd a Chyfyngu Aros a Llwytho a Mannau Parcio)**  
**(Gorfodi Sifil a Chydygyfnerthu) (Gwelliant 52) 202X**

Cyngor Sir Y Fflint  
Cyfarwyddiaeth yr Amgylchedd  
Neuadd Y Sir  
Yr Wyddgrug  
CH7 6NF

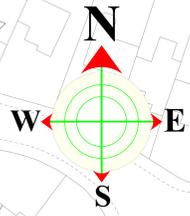

**KEY**

- Proposed No Waiting at Any Time (Double Yellow Lines) Arfaethedig Dim Aros yn Ar Unrhyw Amser
- Cyfyngiad ar aros 'Llun Gwener 8.30am-9.30am- 2.30pm-4.00pm
- Proposed single yellow lines (No Waiting Monday - Friday 8.30am-9.30am and 2.30pm-4.00pm)
- Marciau Cadw'n Glir Arfaethedig yr Ysgol
- Proposed School Keep Clear Markings

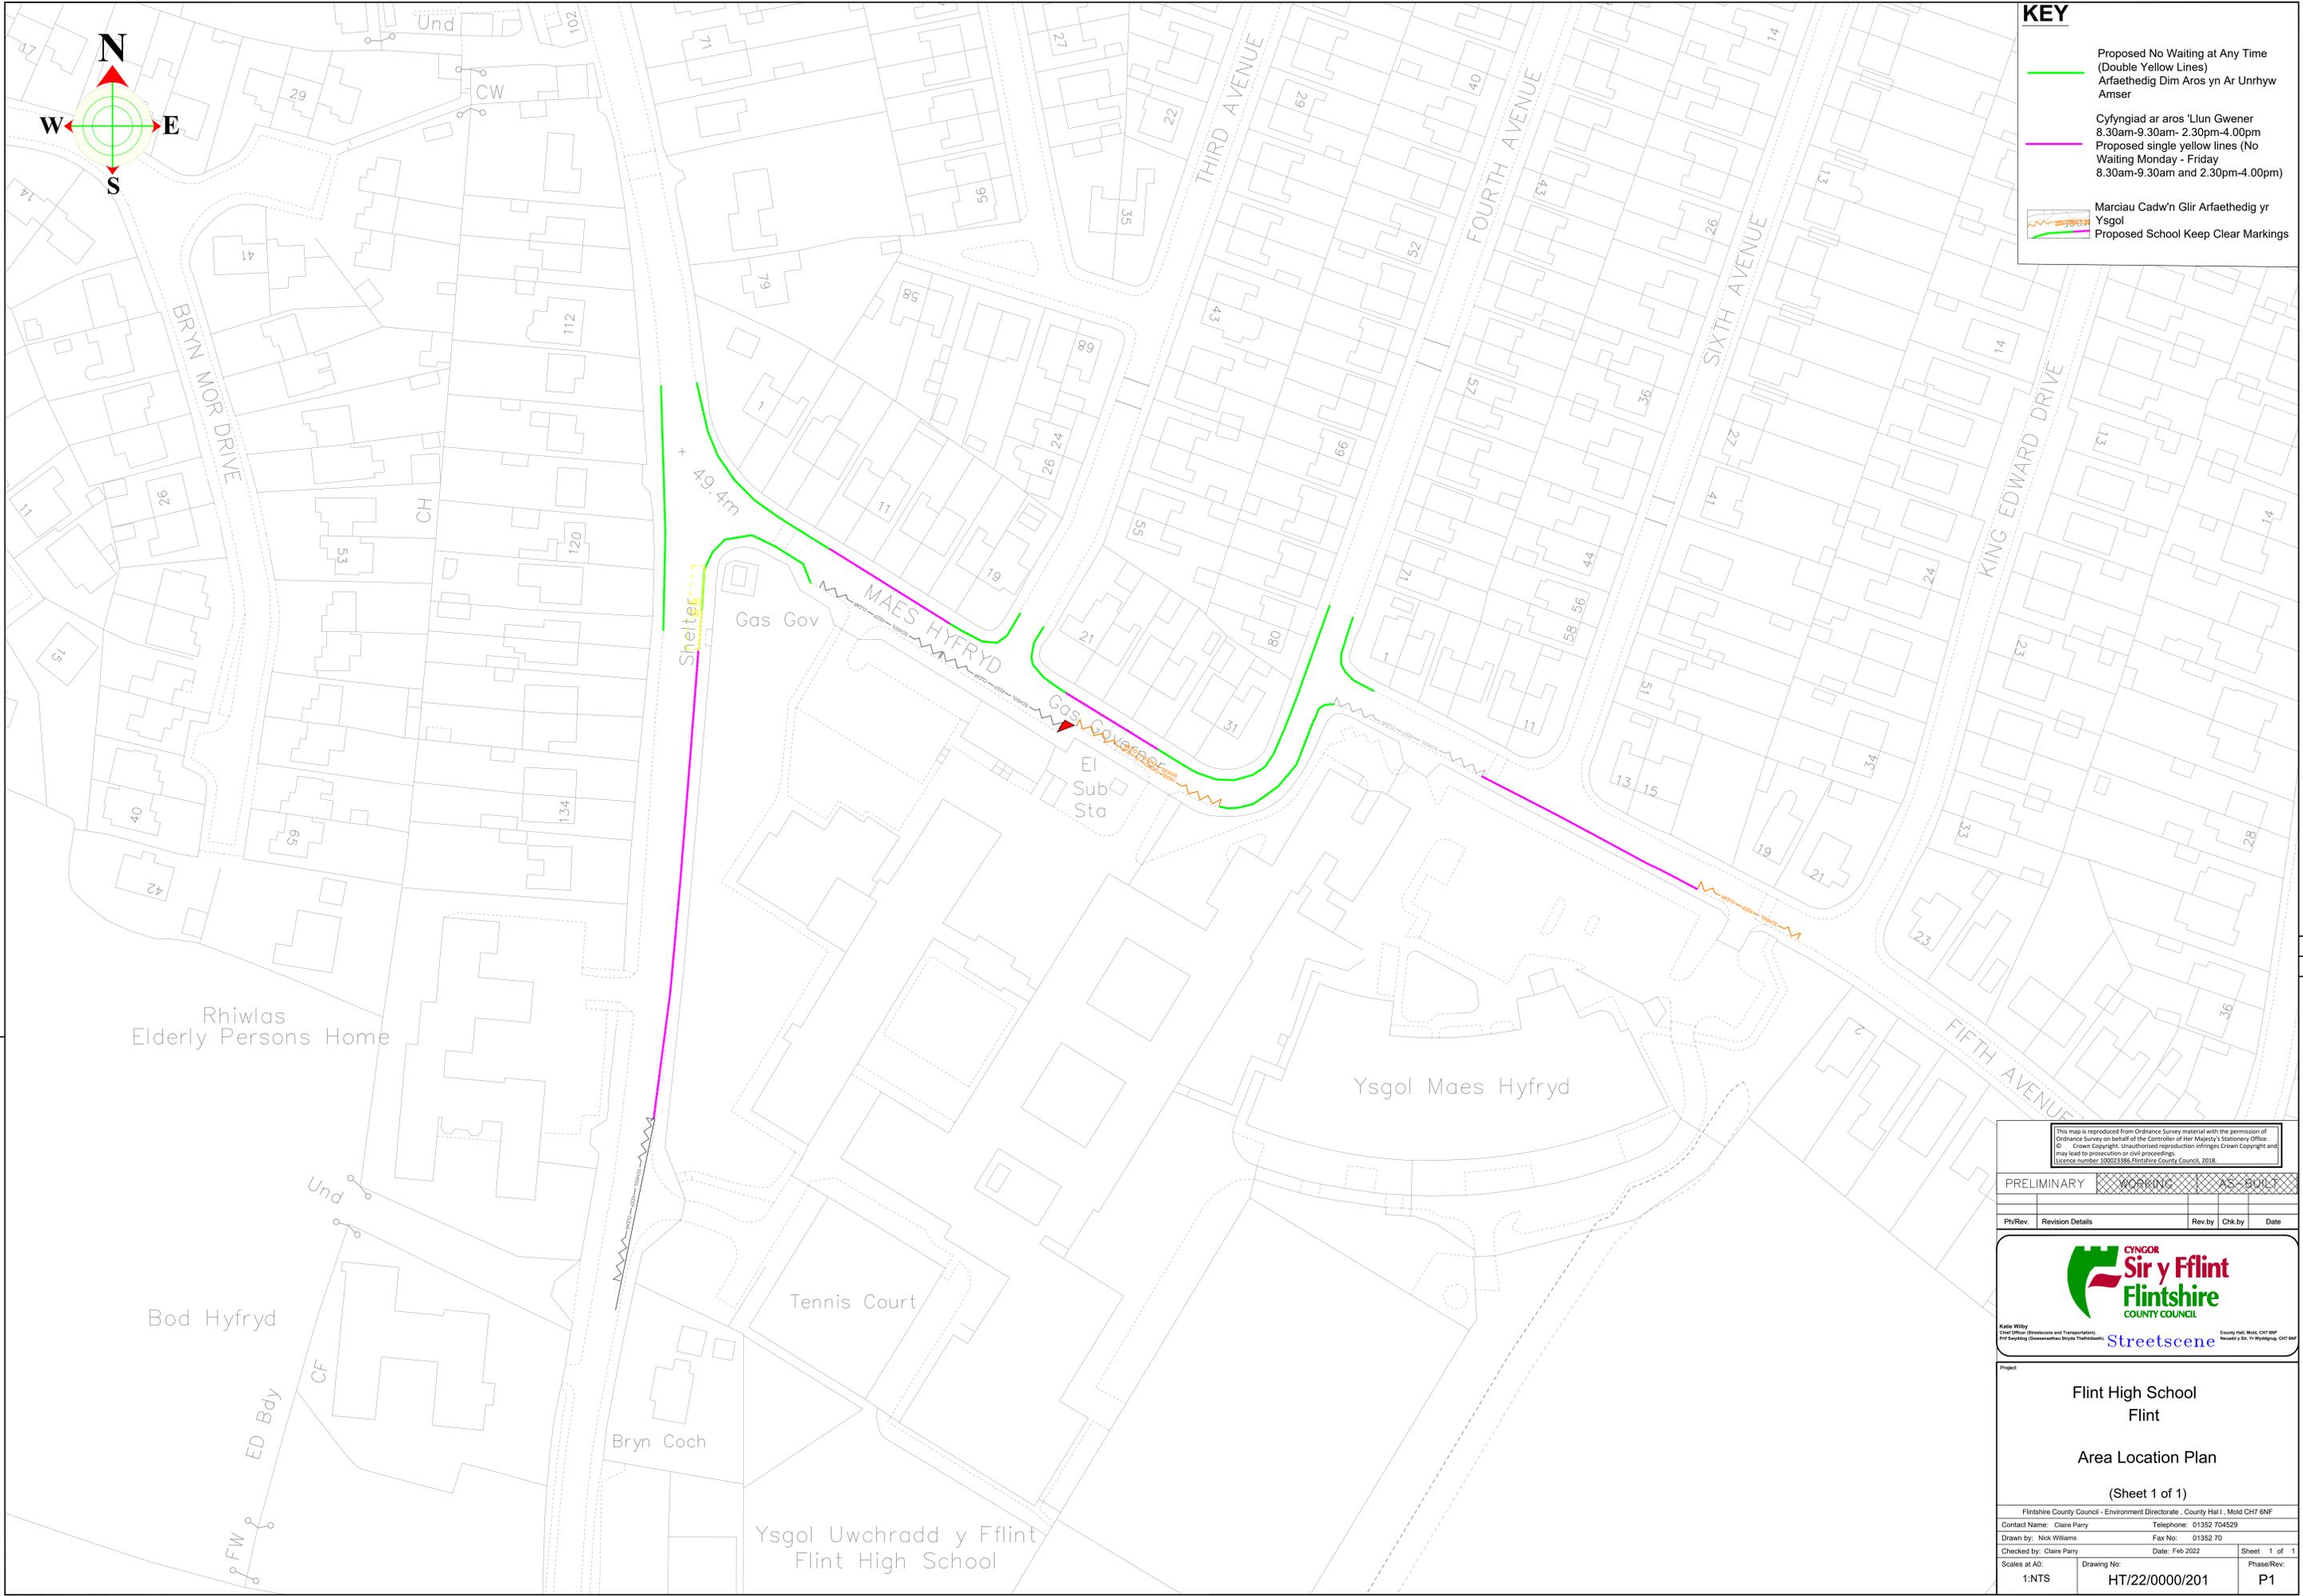

This map is reproduced from Ordnance Survey material with the permission of Ordnance Survey on behalf of the Controller of Her Majesty's Stationery Office. © Crown Copyright. Unauthorised reproduction infringes Crown Copyright and may lead to prosecution or civil proceedings. Licence number: 100023388, Flintshire County Council, 2018.

PRELIMINARY	WORKING	AS BUILT
-------------	---------	----------

Pl/Rev.	Revision Details	Rev. by	Chk. by	Date

Katie Wilby  
Civil Engineer (Infrastructure and Transportation)  
Pffwylling (Gewasanaethau Strydau Traffordd)

County Hall, Mold, CH7 6NF  
Headed by Sir Yr Wylodwr, CH7 6NF

**Flint High School  
Flint**

**Area Location Plan**

(Sheet 1 of 1)

Flintshire County Council - Environment Directorate, County Hall 1, Mold CH7 6NF

Contact Name: Claire Parry Telephone: 01352 704529  
 Drawn by: Nick Williams Fax No: 01352 70  
 Checked by: Claire Parry Date: Feb 2022 Sheet 1 of 1

Scales at A0: Drawing No: HT/22/0000/201 Phase/Rev: P1