
THE FLINTSHIRE COUNTY COUNCIL

**YORK ROAD, CLIFTON PARK AVENUE, QUEENS AVENUE, HAMILTON
ROAD, HAFOD PARK AND KENT ROAD, CONNAH'S QUAY.**

(PROHIBITION AND RESTRICTION OF WAITING

AND LOADING AND PARKING PLACES)

(CIVIL ENFORCEMENT AND CONSOLIDATION) (AMENDMENT NO. 14)

ORDER 2018

**Steve Jones,
Chief Officer (Streetscene & Transportation),
County Hall,
Mold,
Flintshire,
CH7 6NF**

THE FLINTSHIRE COUNTY COUNCIL

**YORK ROAD, CLIFTON PARK AVENUE, QUEENS AVENUE, HAMILTON ROAD, HAFOD
PARK AND KENT ROAD, CONNAH'S QUAY.**

(PROHIBITION AND RESTRICTION OF WAITING

AND LOADING AND PARKING PLACES)

(CIVIL ENFORCEMENT AND CONSOLIDATION) (AMENDMENT NO. 14) ORDER 2018

Flintshire County Council in exercise of its powers under sections 1 (1), 2 (1)(2), 4 (2)(3) and Part IV of Schedule 9 of the Road Traffic Regulation Act 1984 ("the Act of 1984") as amended, the Traffic Management Act 2004 ("the 2004 Act") and of all other enabling powers, and after consultation with the Chief Officer of Police in accordance with Part III of Schedule 9 to the Act of 1984, hereby makes the following Order:-

SECTION 1 – PRELIMINARY

Citation and commencement

1. This Order shall come into operation on the 9th March 2018 and may be cited as The Flintshire County Council, York Road, Clifton Park Avenue, Queens Avenue, Hamilton Road, Hafod Park, and Kent Road (Prohibition and Restriction of Waiting and Loading and Parking Places) (Civil Enforcement and Consolidation) (Amendment No. 14) Order 2018.
2. With effect from the date set out in Article 1 above, Map Schedules AT70 and AU70 Sheet Revision No: 2 replaces Map Schedules AT70 and AU70 Sheet Revision No: 1, respectively, and all other map schedules together with the before mentioned map schedules and plans referred to in the Schedule to this Order are incorporated into The Flintshire County Council (Prohibition and Restriction of Waiting and Loading and Parking Places) (Civil Enforcement and Consolidation) Order 2013.
3. The interpretation Act 1978 shall apply for the interpretation on this Order as it applies for the interpretation of an Act of Parliament
4. In this Order, except where otherwise stated, any reference to a numbered Article or Schedule is a reference to the Article or Schedule bearing that number and any reference to a plan is reference to a plan incorporated in to this order.

SCHEDULE 1
No Waiting At Any Time
Connah's Quay

Road Name	Map Schedule	Sheet Revision
York Road	AT70	2 (which revokes revision Sheet 1 from the 2013 Order)
	AU70	2 (which revokes revision Sheet 1 from the 2013 Order)
Queens Avenue	AU70	2 (which revokes revision Sheet 1 from the 2013 Order)
Clifton Park Avenue	AU70	2 (which revokes revision Sheet 1 from the 2013 Order)
Hafod Park	AT70	2 (which revokes revision Sheet 1 from the 2013 Order)
	AU70	2 (which revokes revision Sheet 1 from the 2013 Order)
Hamilton Road	AU70	2 (which revokes revision Sheet 1 from the 2013 Order)
Kent Road	AU70	2 (which revokes revision Sheet 1 from the 2013 Order)
	AU71	1

SCHEDULE 2
No Waiting Monday - Friday
8.30am - 9.30am and 2.30pm - 4.00pm.
Connah's Quay

Road Name	Map Schedule	Sheet Revision
York Road	AT70	2 (which revokes revision Sheet 1 from the 2013 Order)
	AU70	2 (which revokes revision Sheet 1 from the 2013 Order)
Clifton Park Avenue	AT70	2 (which revokes revision Sheet 1 from the 2013 Order)
	AU70	2 (which revokes revision Sheet 1 from the 2013 Order)

THE COMMON SEAL of)
FLINTSHIRE COUNTY COUNCIL)
was hereunto affixed)
this 27th day of February 2018)
in the presence of:-)

CHAIRMAN

RB. [Signature]

ST000
LEGAL SERVICES MANAGER


CHIEF OFFICER (GOVERNANCE)





Sheet Revision No: 2
Rhif Adolgiad Y Ddalen: 2
Sheet active from: 9 March 2018
Dalen yn weithredol o: 9 Mawrth 2018

AREA CODE: AT70
COD ARDAL: AT70

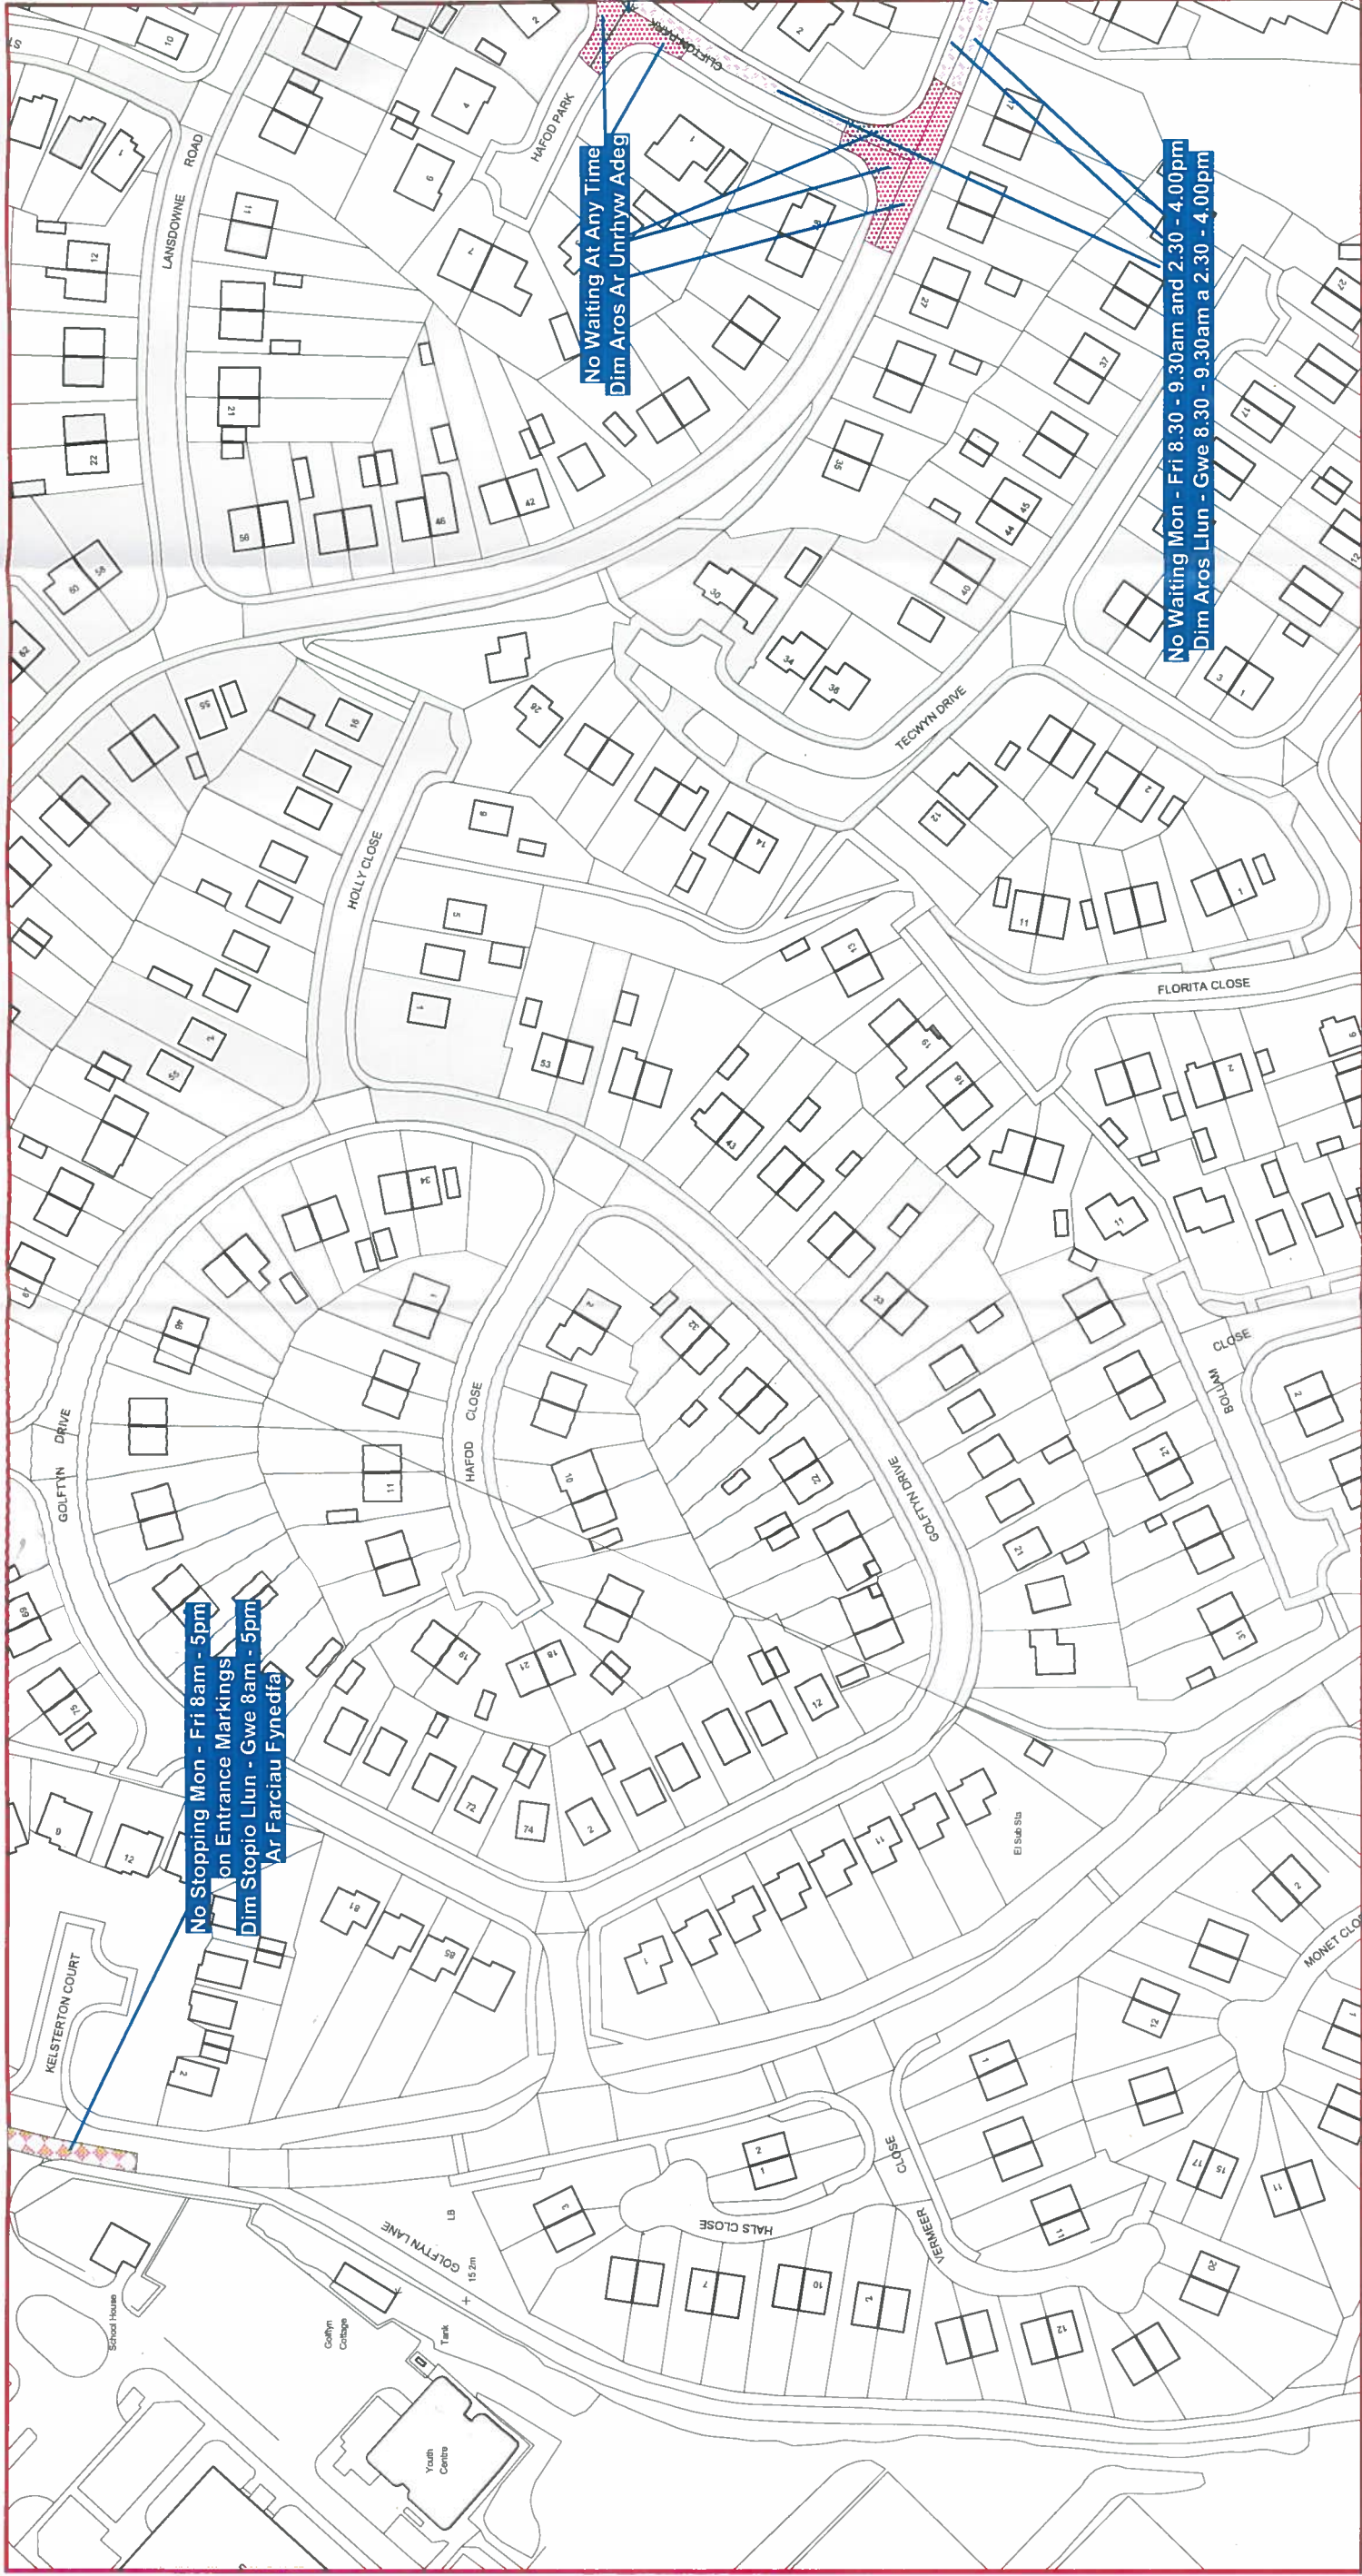

Scale: 1:1250
Graddfa: 1:1250

This map is reproduced from Ordnance Survey material with the permission of Ordnance Survey on behalf of the Controller of Her Majesty's Stationary Office. Crown Copyright. Unauthorised reproduction infringes Crown Copyright and may lead to prosecution or civil proceedings. Licence No. 100023386

Atgynhychir y map hwn o ddeunydd yr Ordnance Survey gyda chaniatad yr Ordnance Survey ar ran Rheolwr Llyfrfa Ei Mawrhydi ?Hawfrant y Goron. Mae atgynhyrchu heb ganiatad yn torri hawfrant y Goron a gall hyn arwain at erlyniad neu achos sifil. Rhif trwydded 100023386

The Flintshire County Council (Prohibition and Restriction of Waiting and Loading and Parking Places) (Civil Enforcement and Consolidation) (Amendment No 14) Order 2018

Flintshire County Council
Environment Directorate
County Hall
Mold
CH7 6NF

[Signature]

Gorchymyn Cyngor Sir Y Fflint
(Gwahardd a Chyfyngu Aros a Llwytho a Mannau Parcio)
(Gorfodi Sifil a Chyddyfnerthu) (Gwelliant 14) 2018

Cyngor Sir Y Fflint
Cyfarwyddiaeth yr Amgylchedd
Neuadd Y Sir
Yr Wyddgrug
CH7 6NF



Sheet Revision No: 2
Rhif Adolgiad Y Ddalen: 2
Sheet active from: 9 March 2018
Dalen yn weithredol o: 9 Mawrth 2018

AREA CODE: AU70
COD ARDAL: AU70



Scale: 1:1250
Graddfa: 1:1250

This map is reproduced from Ordnance Survey material with the permission of Ordnance Survey on behalf of the Controller of Her Majesty's Stationary Office. Crown Copyright. Unauthorised reproduction infringes Crown Copyright and may lead to prosecution or civil proceedings. Licence No. 100023386

The Flintshire County Council
(Prohibition and Restriction of Waiting and Loading and Parking Places)
(Civil Enforcement and Consolidation) (Amendment No 14) Order 2018

Flintshire County Council
Environment Directorate
County Hall
Mold
CH7 6NF

Gorchymyn Cyngor Sir Y Fflint


Atgynhychir y map hwn o ddeunydd yr Ordnance Survey gyda

Cyngor Sir Y Fflint



Sheet Revision No: 1
Rhif Adolgiad Y Ddalen: 1
Sheet active from: 9 March 2018
Dalen yn weithredol o: 9 Mawrth 2018

AREA CODE: AU71
COD ARDAL: AU71

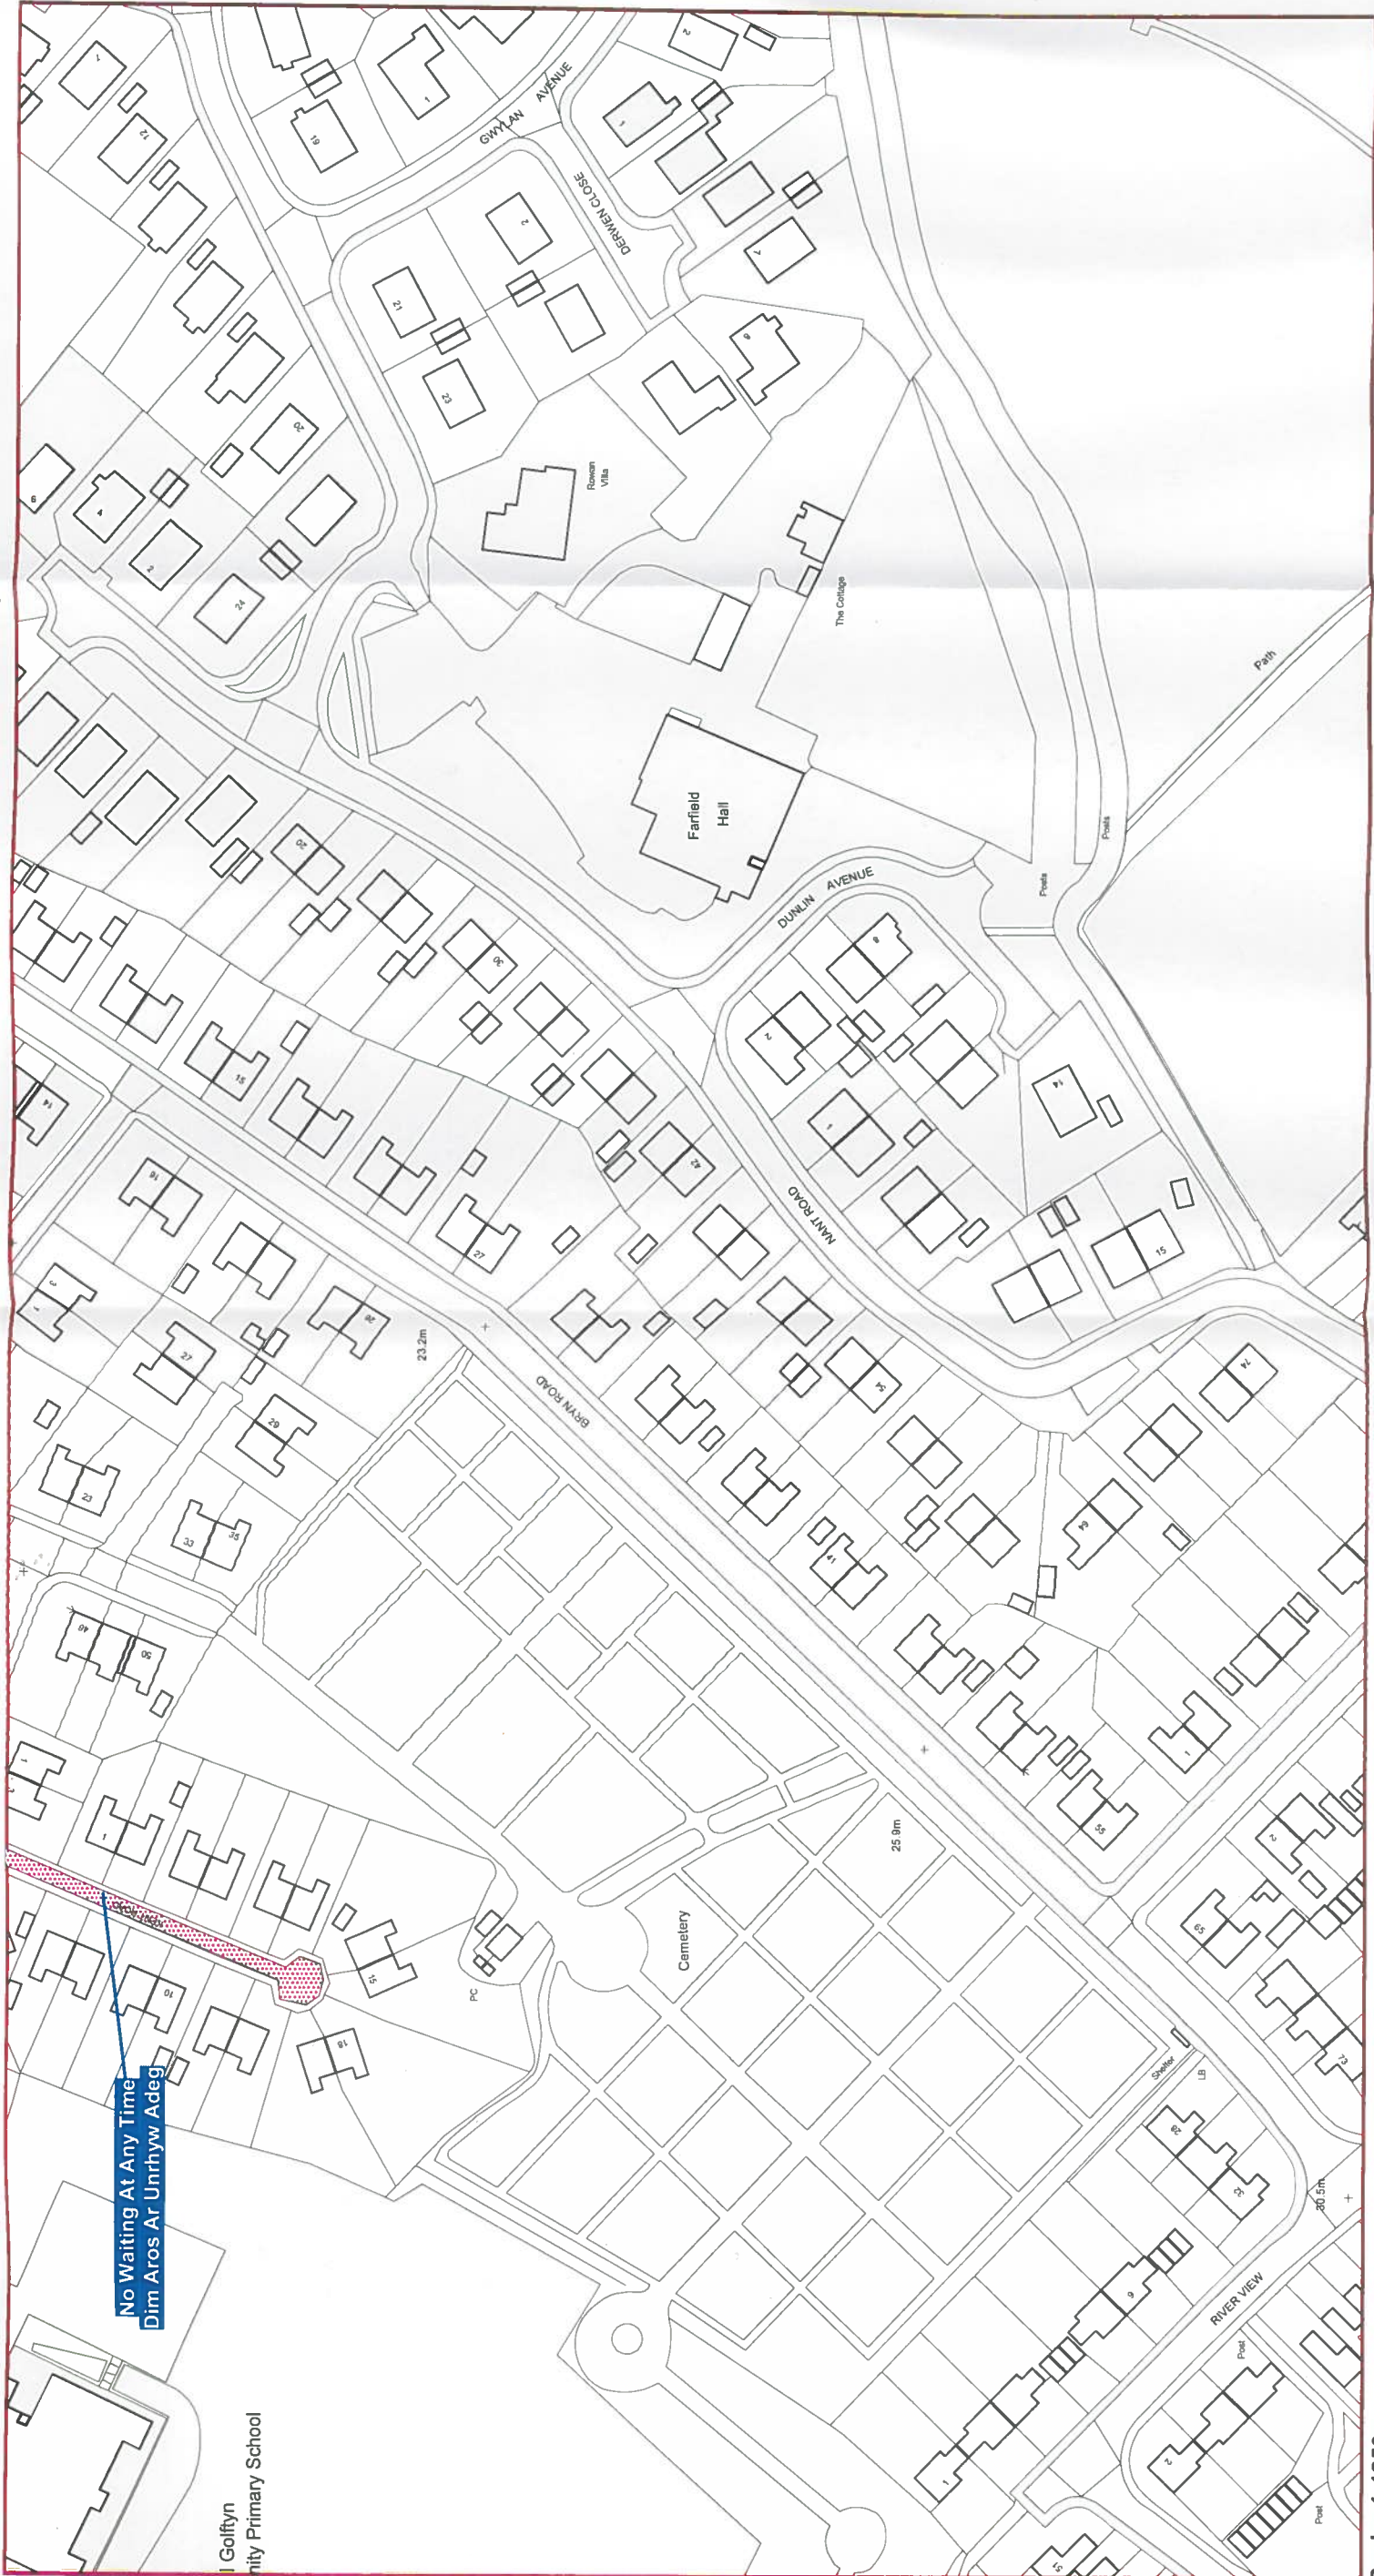

Scale: 1:1250
Graddfa: 1:1250

This map is reproduced from Ordnance Survey material with the permission of Ordnance Survey on behalf of the Controller of Her Majesty's Stationary Office. Crown Copyright. Unauthorised reproduction infringes Crown Copyright and may lead to prosecution or civil proceedings. Licence No. 100023386

Atgynhychir y map hwn o ddeunydd yr Ordnance Survey gyda

The Flintshire County Council (Prohibition and Restriction of Waiting and Loading and Parking Places) (Civil Enforcement and Consolidation) (Amendment No 14) Order 2018

Gorchymyn Cyngor Sir Y Fflint

Flintshire County Council
Environment Directorate
County Hall
Mold
CH7 6NF

[Signature]

Cyngor Sir Y Fflint

53