

Notice of Making

FLINTSHIRE COUNTY COUNCIL

FFORDD OWEN, FFORDD GWYNEDD, FFORDD GLYNDWR, FFORDD EDWIN HIGH STREET, CONNAH'S QUAY ROAD AND ST PETERS PARK, NORTHOP

PROHIBITION OF WAITING AT ANY TIME


Notice is hereby given that on the 24th November 2021, Flintshire County Council made an Order in exercise of its powers under the Road Traffic Regulation Act 1984, the Traffic Management Act 2004, Part IV of Schedule 9 and all other enabling powers, the effect of which will be to amend The Flintshire County Council (Prohibition and Restriction of Waiting and Loading and Parking Places) (Civil Enforcement and Consolidation) Order 2013 so as to introduce:

1. 'No Waiting At Any Time' restrictions:-
 - a. At the junction of Ffordd Owen with St Peters Park, Northop.
 - b. At the junction of Ffordd Owen with Ffordd Edwin, Northop.
 - c. At the junctions of Ffordd Edwin with Ffordd Gwynedd, Northop.
 - d. At the junction of Ffordd Glwyndr with High Street, Northop
 - e. At the junction of Ffordd Glwyndr with Ffordd Edwin, Northop
 - f. At various locations on both sides of High Street, Northop.
 - g. At various locations on both sides of Ffordd Glyndwr, Northop.
 - h. At the junction of High Street with Connahs Quay Road.

In all other respects the present provisions of the 'The Flintshire County Council (Prohibition and Restriction of Waiting and Loading and Parking Places) (Civil Enforcement and Consolidation) Order 2013' will remain in force.

In the interests of safety during the COVID-19 Pandemic, should you wish to view a copy of this Notice, the Order which will come into operation on the 6th December 2021, plans showing the roads affected and a statement of the Council's reasons for the making of the Order, it is advisable that you view them on our website at www.Flintshire.gov.uk > Resident > Roads, Streets and Travel > Traffic Regulation Orders or you can request a copy of the documents by emailing Streetscene@flintshire.gov.uk or calling 01352701234.

If you wish to question the validity of the Order or any of its provisions on the grounds that any requirements of the Act or any instruments made under it has not been complied with, you may, within 6 weeks from the date on which the Order is made, apply for the purpose to the High Court

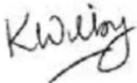

Katie Wilby,
Chief Officer (Streetscene and Transportation),
County Hall,
Mold,
Flintshire.
CH7 6NR.

Friday 26th November 2021

THE FLINTSHIRE COUNTY COUNCIL
FFORDD OWEN, FFORDD GWYNEDD, FFORDD GLYNDWR,
FFORDD EDWIN HIGH STREET, ST PETERS PARK AND
CONNAHS QUAY ROAD, NORTHOP
(PROHIBITION AND RESTRICTION OF WAITING
AND LOADING AND PARKING PLACES)
(CIVIL ENFORCEMENT AND CONSOLIDATION) (AMENDMENT
NO. 41) ORDER 2021

Katie Wilby,
Chief Officer (Streetscene & Transportation),
County Hall,
Mold,
Flintshire,
CH7 6NF

THE FLINTSHIRE COUNTY COUNCIL
FFORDD OWEN, FFORDD GWYNEDD, FFORDD GLYNDWR, FFORDD EDWIN HIGH
STREET, ST PETERS PARK AND CONNAHS QUAY ROAD, NORTHOP
(PROHIBITION AND RESTRICTION OF WAITING
AND LOADING AND PARKING PLACES)
(CIVIL ENFORCEMENT AND CONSOLIDATION) (AMENDMENT NO. 41) ORDER 2021

Flintshire County Council in exercise of its powers under Sections 1 (1), 2 (1)(2), 4 (2)(3) and Part IV of Schedule 9 of the Road Traffic Regulation Act 1984 ("the Act of 1984") as amended, the Traffic Management Act 2004 ("the 2004 Act") and of all other enabling powers and after consultation with the Chief Officer of Police in accordance with Part III of Schedule 9 to the Act of 1984, hereby makes the following Order:-

SECTION 1 – PRELIMINARY

Citation and commencement

1. This Order shall come into operation on the 6th December 2021 and may be cited as FFORDD OWEN, FFORDD GWYNEDD, FFORDD GLYNDWR, FFORDD EDWIN HIGH STREET, ST PETERS PARK AND CONNAHS QUAY ROAD, NORTHOP, (Prohibition and Restriction of Waiting and Loading and Parking Places) (Civil Enforcement and Consolidation) (Amendment No 41) Order 2021.
2. With effect from the date set out in Article 1 above, Map Schedule AL76 and AK76 Sheet Revision No: 2, replaces Map Schedule AL76 and AK76 Sheet Revision No: 1, respectively and all other map schedules together with the before mentioned Map Schedules and plans referred to in the Schedules to this Order are incorporated into The Flintshire County Council (Prohibition and Restriction of Waiting and Loading and Parking Places) (Civil Enforcement and Consolidation) Order 2013.
3. The interpretation Act 1978 shall apply for the interpretation on this Order as it applies for the interpretation of an Act of Parliament.

4. In this Order, except where otherwise stated, any reference to a numbered Article or Schedule is a reference to the Article or Schedule bearing that number and any reference to a plan is reference to a plan incorporated in to this order.

SCHEDULE
No Waiting At Any Time
Northop

| Road Name | Map Schedule | Sheet Revision |
|-------------------|--------------|--|
| Ffordd Owen | AK76 | 2 (which revokes revision Sheet 1 from the 2013 Order) |
| | AL76 | 2 (which revokes revision Sheet 1 from the 2013 Order) |
| Ffordd Gwynedd | AL76 | 2 (which revokes revision Sheet 1 from the 2013 Order) |
| Ffordd Glyndwr | AL76 | 2 (which revokes revision Sheet 1 from the 2013 Order) |
| | AK76 | 2 (which revokes revision Sheet 1 from the 2013 Order) |
| Ffordd Edwin | AL76 | 2 (which revokes revision Sheet 1 from the 2013 Order) |
| High Street | AL76 | 2 (which revokes revision Sheet 1 from the 2013 Order) |
| St Peters Park | AL75 | 1 |
| | AL76 | 2 (which revokes revision Sheet 1 from the 2013 Order) |
| Connahs Quay Road | AK76 | 2 (which revokes revision Sheet 1 from the 2013 Order) |
| | AL76 | 2 (which revokes revision Sheet 1 from the 2013 Order) |


THE COMMON SEAL of)
 FLINTSHIRE COUNTY COUNCIL)
 was hereunto affixed)
 this 24th day of November 2021)
 in the presence of:-)



CHAIRMAN

~~LEGAL SERVICES MANAGER~~

CHIEF OFFICER (GOVERNANCE)

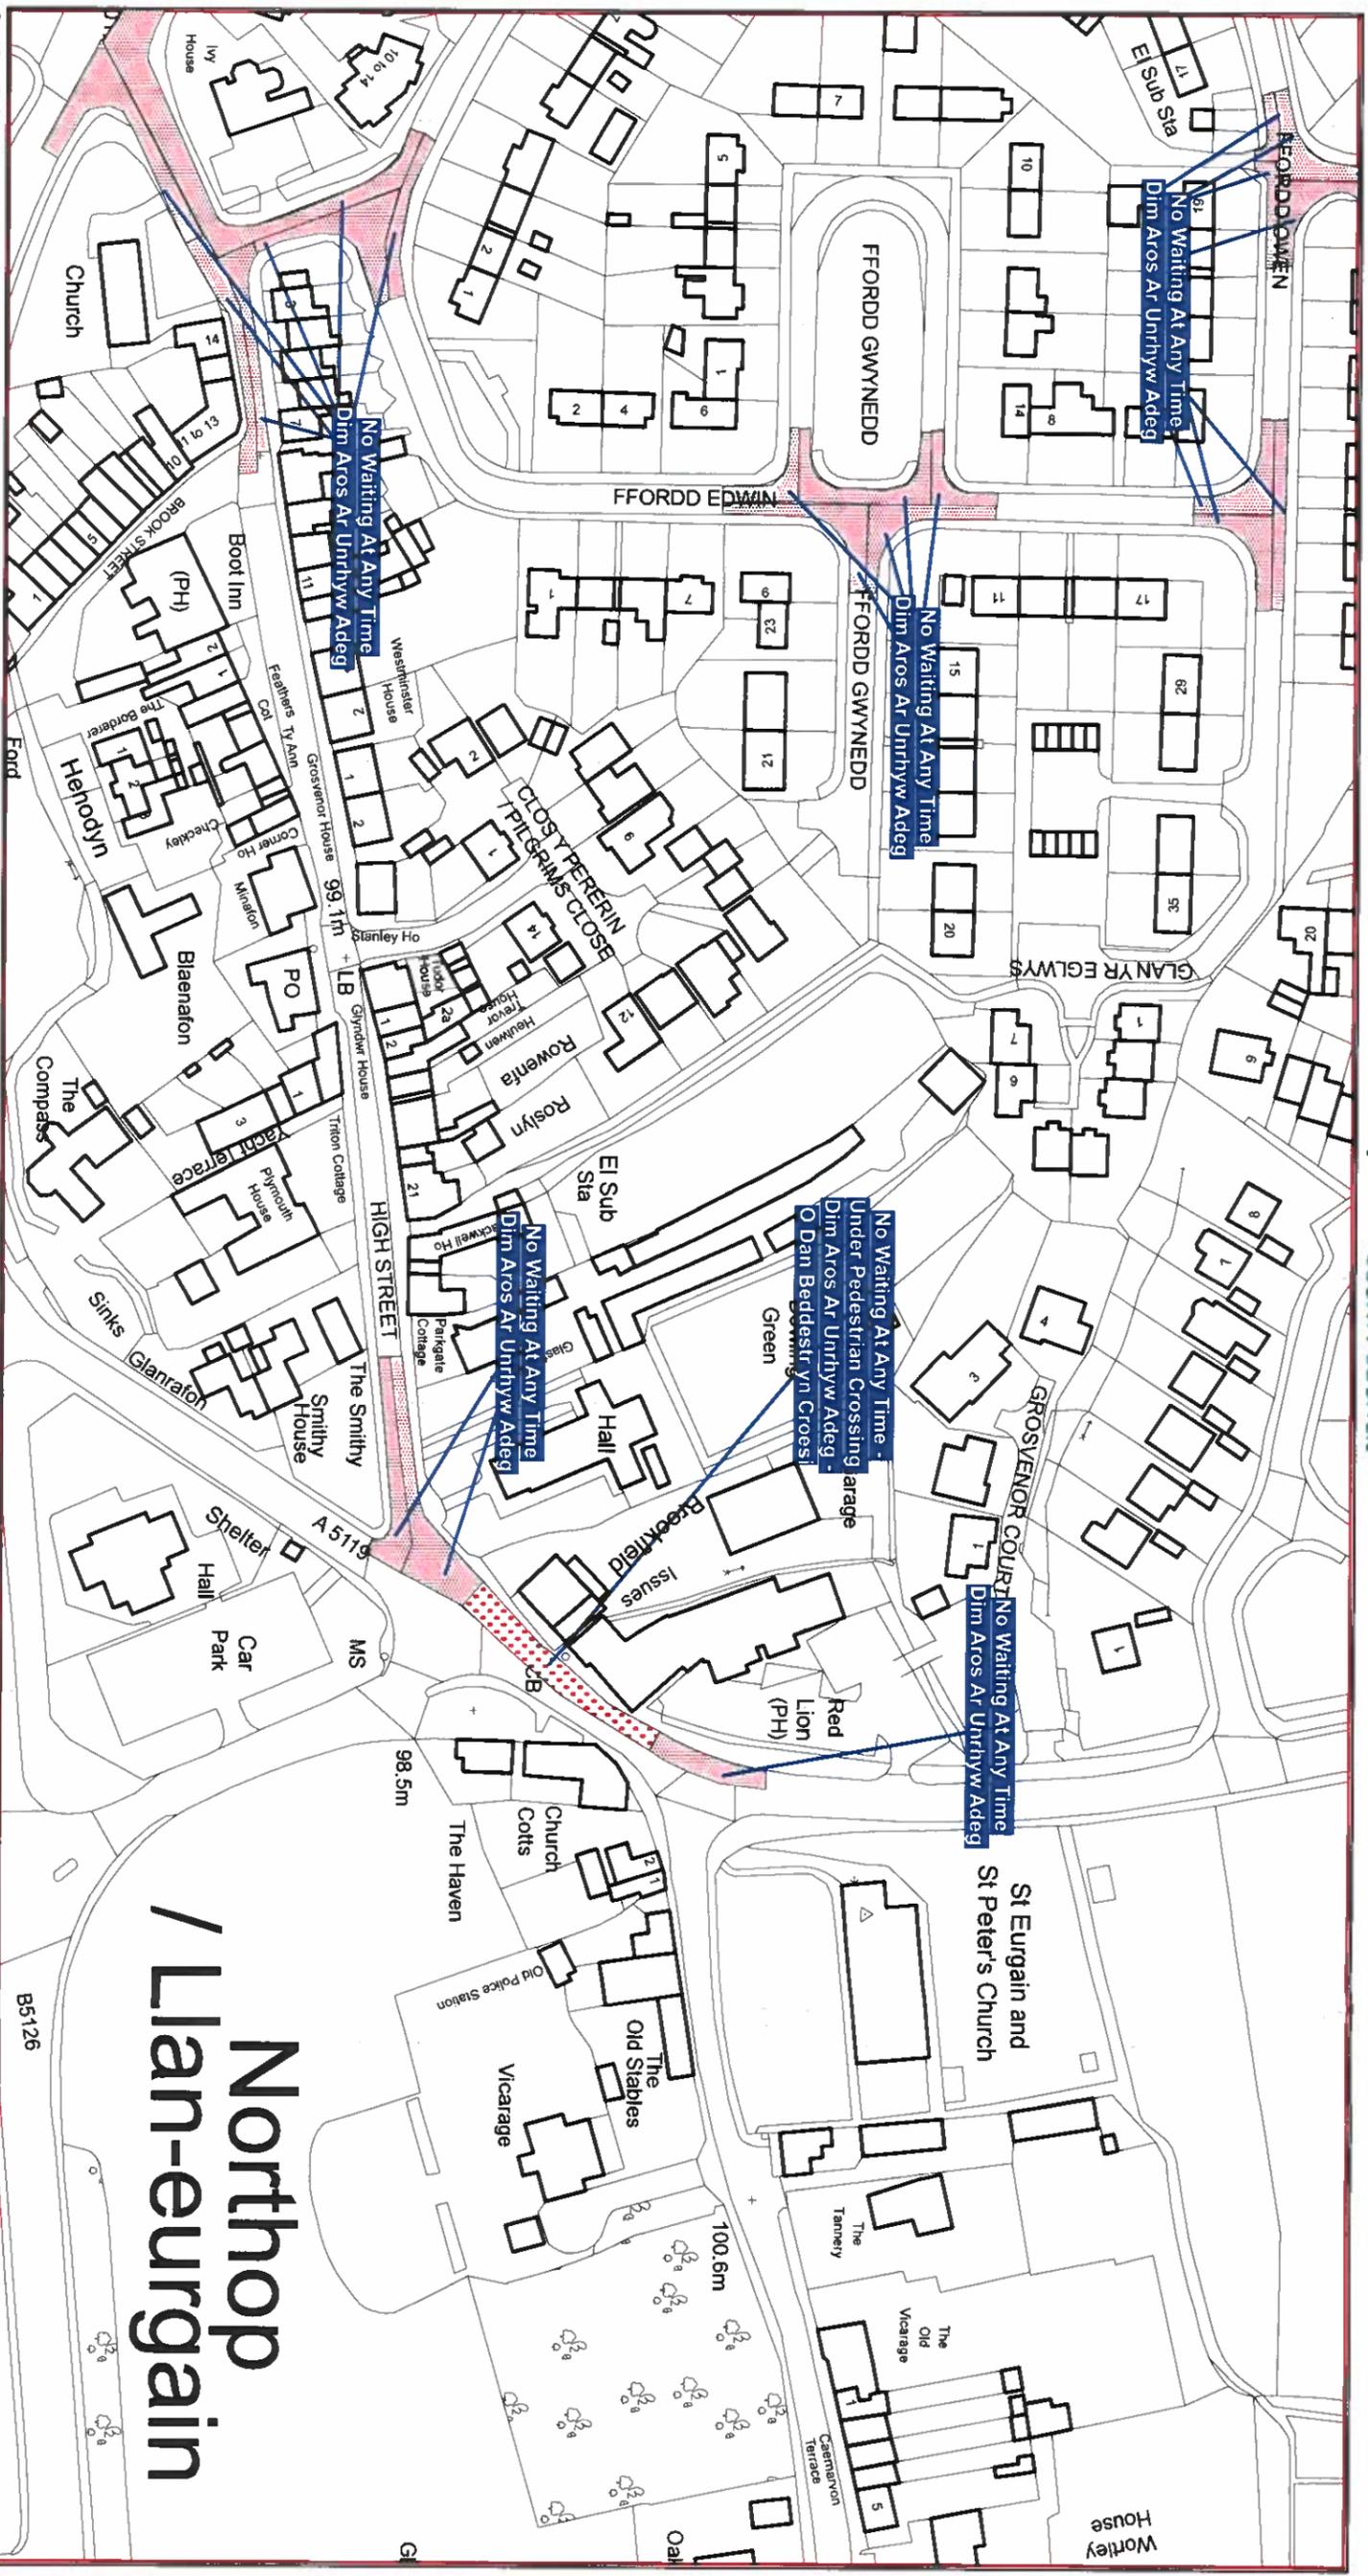

Scale: 1:1250
 Graddfa: 1:1250

This map is reproduced from Ordnance Survey material with the permission of Ordnance Survey on behalf of the Controller of Her Majesty's Stationary Office © Crown Copyright. Unauthorised reproduction infringes Crown Copyright and may lead to prosecution or civil proceedings. Licence No. 100023386

The Flintshire County Council
(Prohibition and Restriction of Waiting and Loading and Parking Places)
(Civil Enforcement and Consolidation) (Amendment No 41) Order 2021

Atgynhychir y map hwn o ddeunydd yr Ordnance Survey gyda charniedd yr Ordnance Survey ar ran Rheolwr Llyfrfa Ei Mastrwydi. Hwffraint y Goron. Mae atgynhychir heb ganiatid yn torri hawffraint y Goron a gall hyn arwain at erlyniad neu achos sifil. Rhif trwydded 100023386

Gorchymyn Cyngor Sir Y Fflint
(Gwahardd a Chyfyngu Aros a Lwytho a Mannau Parcio)
(Gorfodi Sifil a Chydyfnertnu) (Gwelliant 41) 2021


Flintshire County Council
 Environment Directorate
 County Hall
 Mold
 CH7 6NF

Cyngor Sir Y Fflint
 Cyfarwyddiaeth yr Amgylchedd
 Neuadd Y Sir
 Yr Wyddgrug
 CH7 6NF

AREA CODE: AL75
COD ARDAL: AL75



Sheet Revision No: 1
Rhif Adolgiad Y Ddalen: 1
Sheet active from: 06 December 2021
Dalen yn weithredol o: 06 Rhagfyr 2021

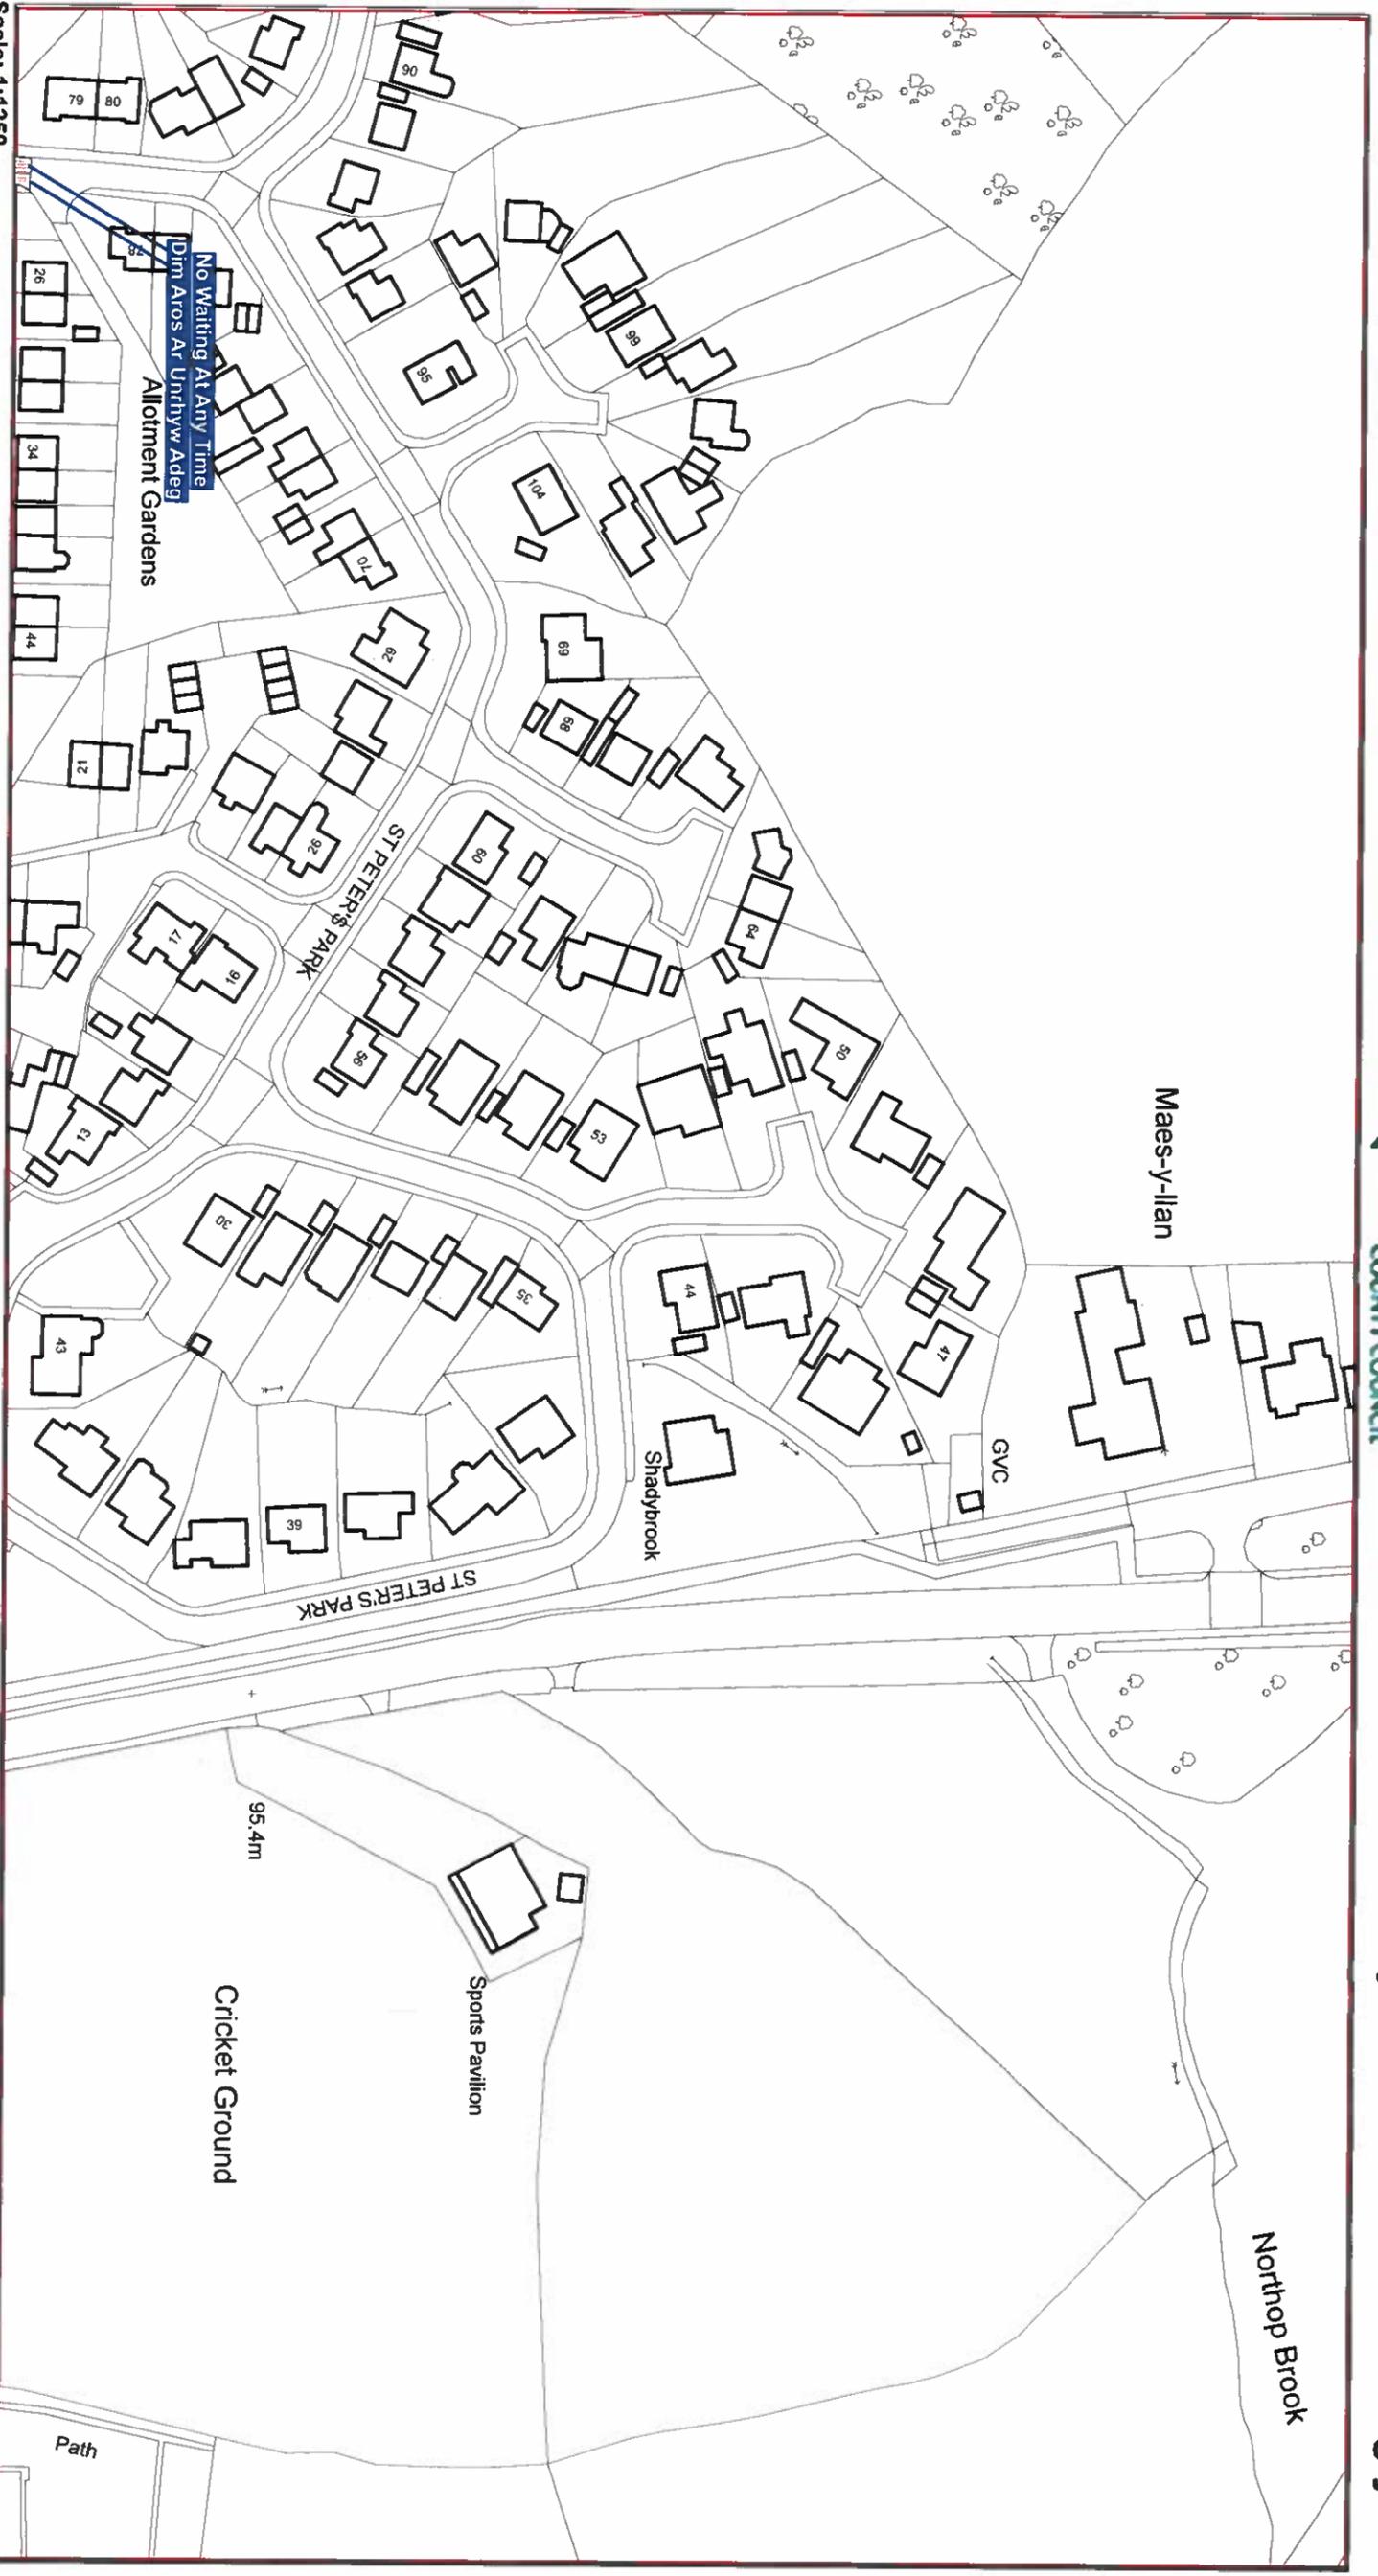

Scale: 1:1250
Graddfa: 1:1250

This map is reproduced from Ordnance Survey material with the permission of Ordnance Survey on behalf of the Controller of Her Majesty's Stationary Office © Crown Copyright. Unauthorised reproduction infringes Crown Copyright and may lead to prosecution or civil proceedings. Licence No. 100023386

The Flintshire County Council
(Prohibition and Restriction of Waiting and Loading and Parking Places)
(Civil Enforcement and Consolidation) (Amendment No 41) Order 2021

Gorchymyn Cyngor Sir Y Fflint
(Gwahardd a Chyfyngu Aros a Llwytho a Mannau Parcio)
(Gorfodi Sifil a Chyddyfnerthu) (Gwelliant 41) 2021

Flintshire County Council
Environment Directorate
County Hall
Mold
CH7 6NF


Ai gwynhychir y map hwn o ddeunydd yr Ordnance Survey gyda chaniatâd yr Ordnance Survey ar ran Rheolwr Llyfrau E. Mawrthyd
©Hawffraint y Goron. Mae atgynhychir heb ganiatâd yn torri hawffraint y Goron a gall hyn arwain at erlyniad neu achos sifil.
Rhif trwydded 100023386

Cyngor Sir Y Fflint
Cyfarwyddiaeth yr Amgylchedd
Neuadd Y Sir
Yr Wyddgrug
CH7 6NF

AREA CODE: AK76
COD ARDAL: AK76



Sheet Revision No: 2
Rhif Adolgiad Y Ddalen: 2
Sheet active from: 06 December 2021
Dalen yn weithredol o: 06 Rhagfyr 2021

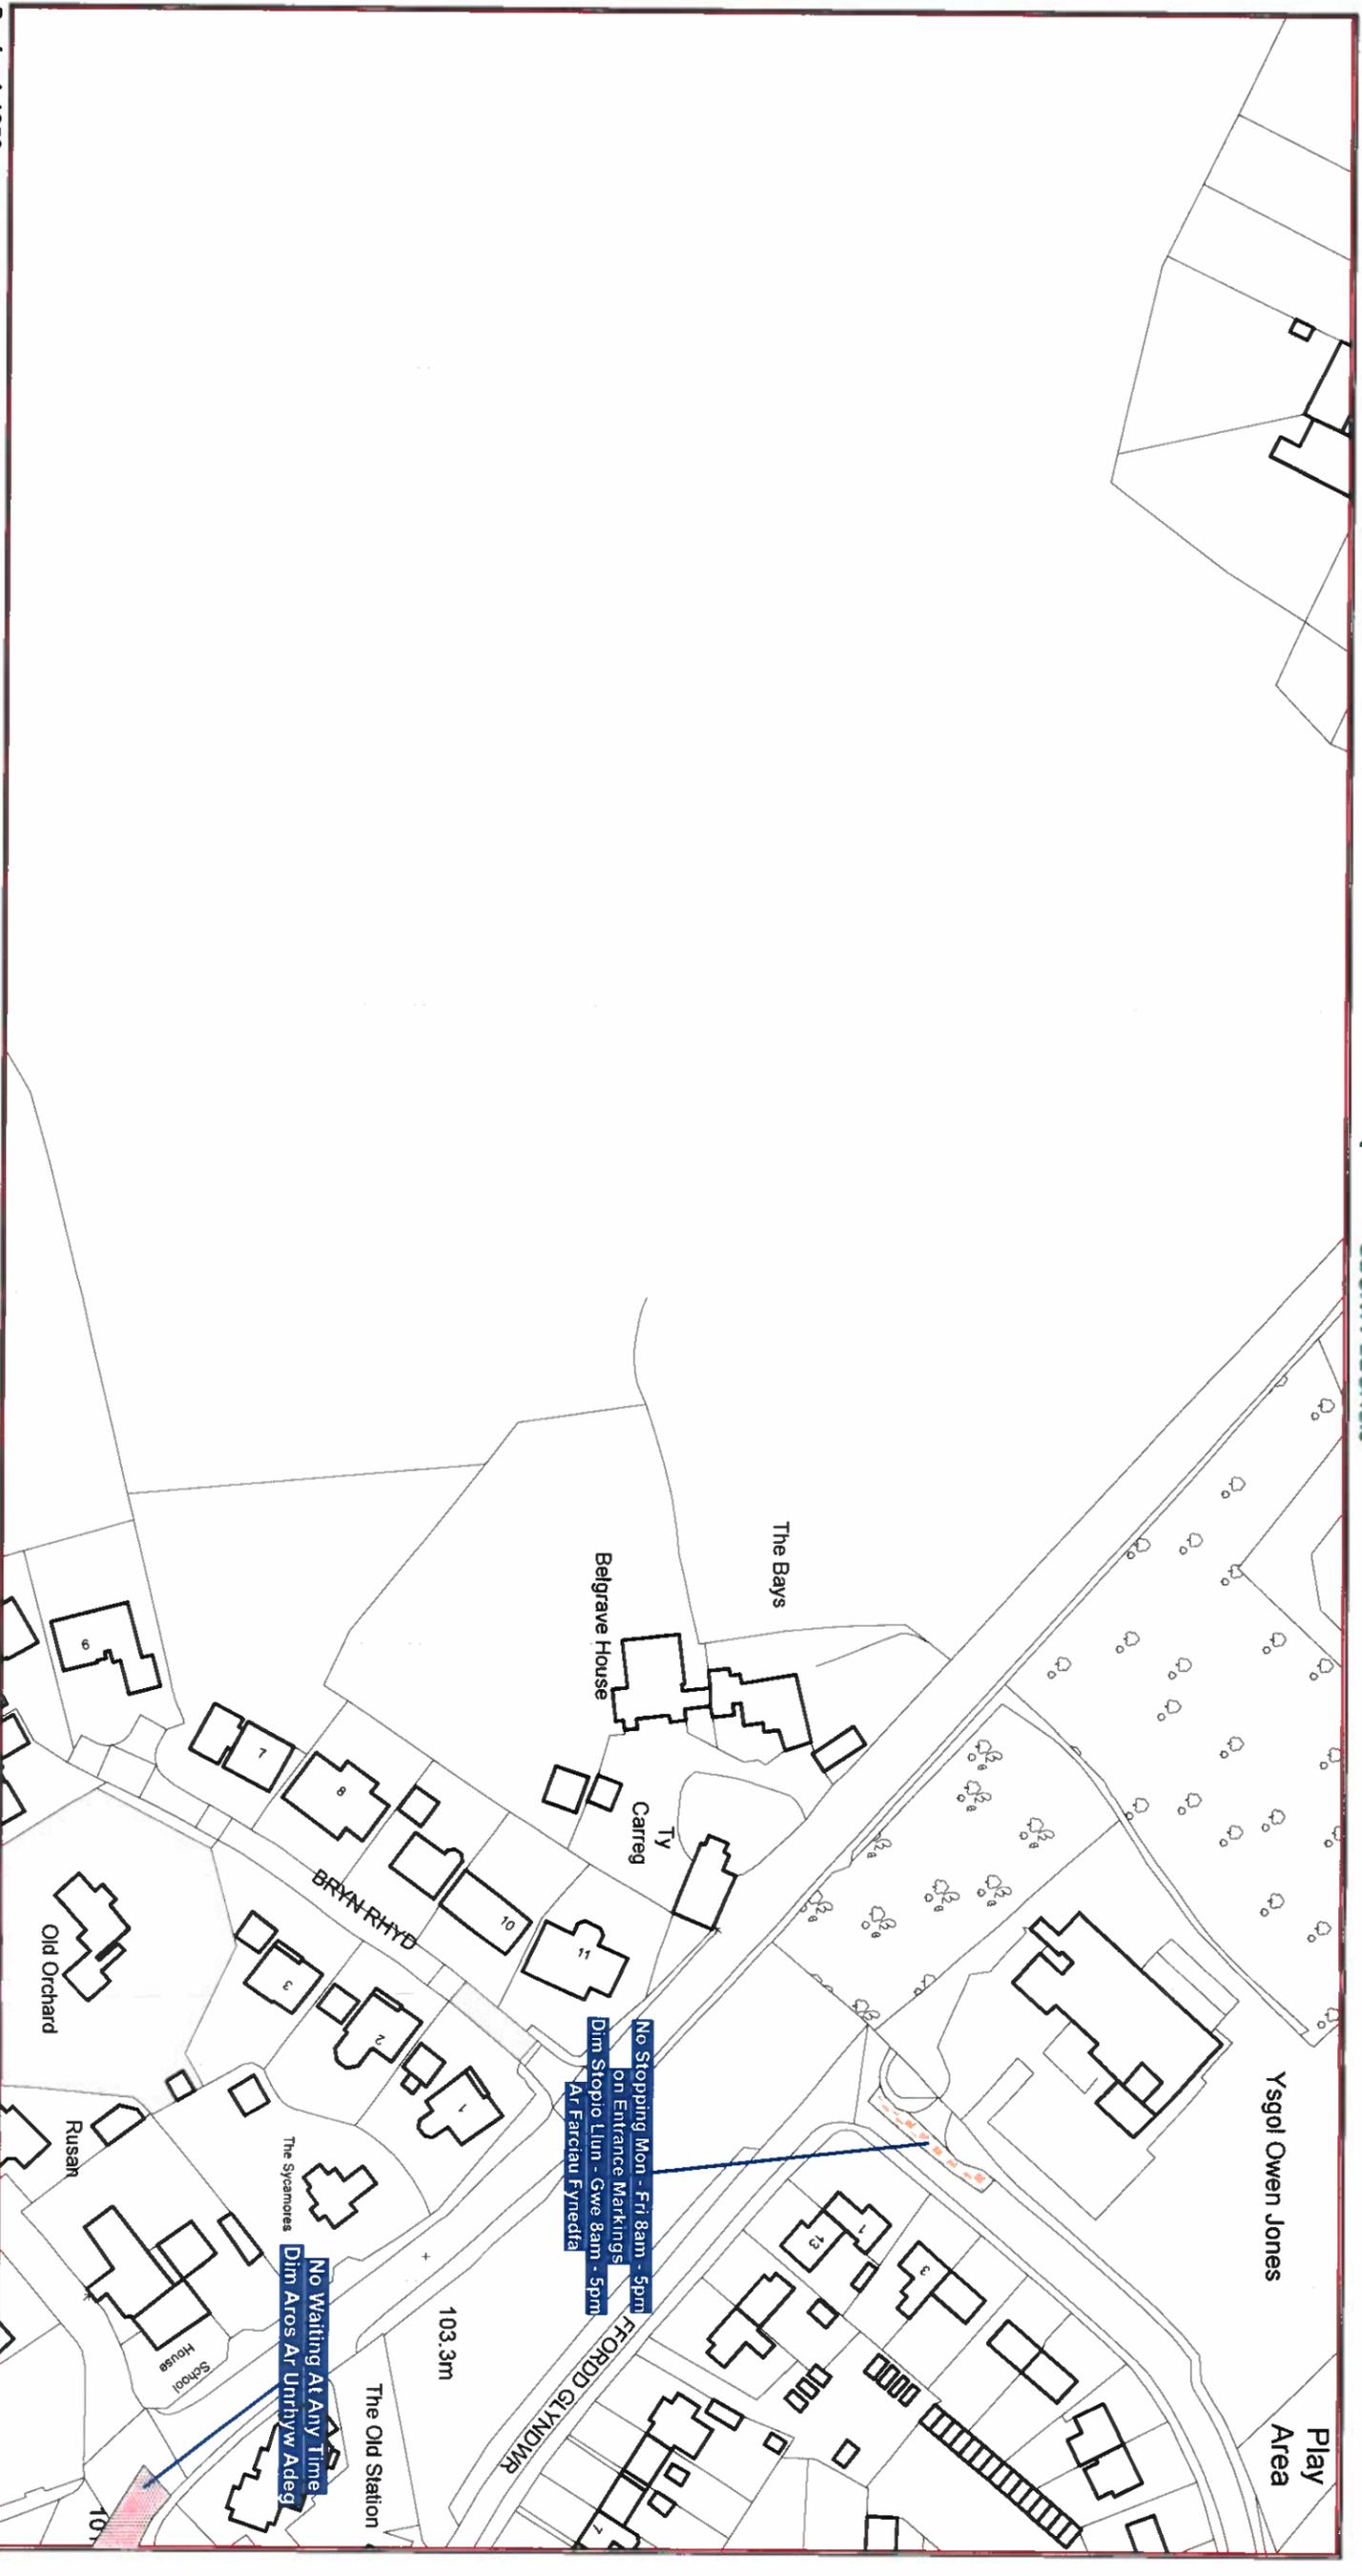

Scale: 1:1250
Graddfa: 1:1250

This map is reproduced from Ordnance Survey material with the permission of Ordnance Survey on behalf of the Controller of Her Majesty's Stationary Office © Crown Copyright. Unauthorised reproduction infringes Crown Copyright and may lead to prosecution or civil proceedings. Licence No. 100023386

Agythrychir y map hwn o ddeunydd yr Ordnance Survey gyda chaniatâd yr Ordnance Survey ar ran Rheolwr Llyfrfa Ei Mawrthydil © Hawffraint y Goron. Mae atgythrychu heb ganiatâd yn torri hawffraint y Goron a gall hyn arwain at erlyniad neu achos sifil. Rhif trwydded 100023386

The Flintshire County Council

**(Prohibition and Restriction of Waiting and Loading and Parking Places)
(Civil Enforcement and Consolidation) (Amendment No 41) Order 2021**

Gorchymyn Cyngor Sir Y Fflint

**(Gwahardd a Chyfyngu Aros a Lwytho a Mannau Parcio)
(Gorfodi Sifil a Chyddgyfnerthu) (Gwelliant 41) 2021**

Flintshire County Council
Environment Directorate
County Hall
Mold
CH7 6NF



Cyngor Sir Y Fflint
Cyfarwyddiaeth yr Amgylchedd
Neuadd Y Sir
Yr Wyddgrug
CH7 6NF

**FFORDD OWEN, FFORDD GWYNEDD, FFORDD GLYNDWR, FFORDD EDWIN
HIGH STREET, ST PETERS PARK AND CONNAHS QUAY ROAD, NORTHOP
PROPOSED PROHIBITION OF WAITING AT ANY TIME**

Statement of Reasons for Proposing to Make the Order

Flintshire County Council propose to introduce No Waiting at Any Time (double yellow lines) in the roads as listed above.

The No Waiting At Any Time restrictions are intended to address indiscriminate parking, maintain visibility and to ensure that the junctions are not obstructed by parked vehicles.

Parking at junctions, regardless of the presence of yellow lines, is an offence and the restrictions provide a visual deterrent to reinforce this message. At present, should vehicles be parked within 10 metres of a junction, an act of criminality may be committed and would therefore be subject to enforcement action by North Wales Police. Furthermore the Highway Code states that vehicles should not park near or on a junction as they may cause obstruction and compromise safety for all road users.

The Introduction of the Limited Waiting restrictions, will improve pedestrian safety through the removal of parked vehicles at key locations, whilst reducing congestion and improving traffic flow around Ysgol Owen Jones.

In the interests of road safety, the proposals are necessary to avoid danger to people or other traffic using the road, or preventing danger arising.


The County Council continues its responsibility to consider the provision of convenient and safe movement of motor vehicles and other traffic, and the proposed measures are aimed at ensuring that danger is minimised to vulnerable road users aswell as improving the amenities of the locality.

The proposals are detailed in the Public Notice and in the proposed Order

Dated this 11th day of September 2020




Stephen O Jones,
Chief Officer (Streetscene & Transportation),
County Hall,
Mold,
Flintshire.
CH7 6NF

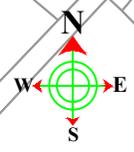

KEY

- Existing Double yellow lines
- Double yellow lines to be implemented (No Waiting At Any Time)
- Presennol Dim Aros yn Ar Unrhyw Amser
- Arfaethedig Dim Aros yn Ar Unrhyw Amser

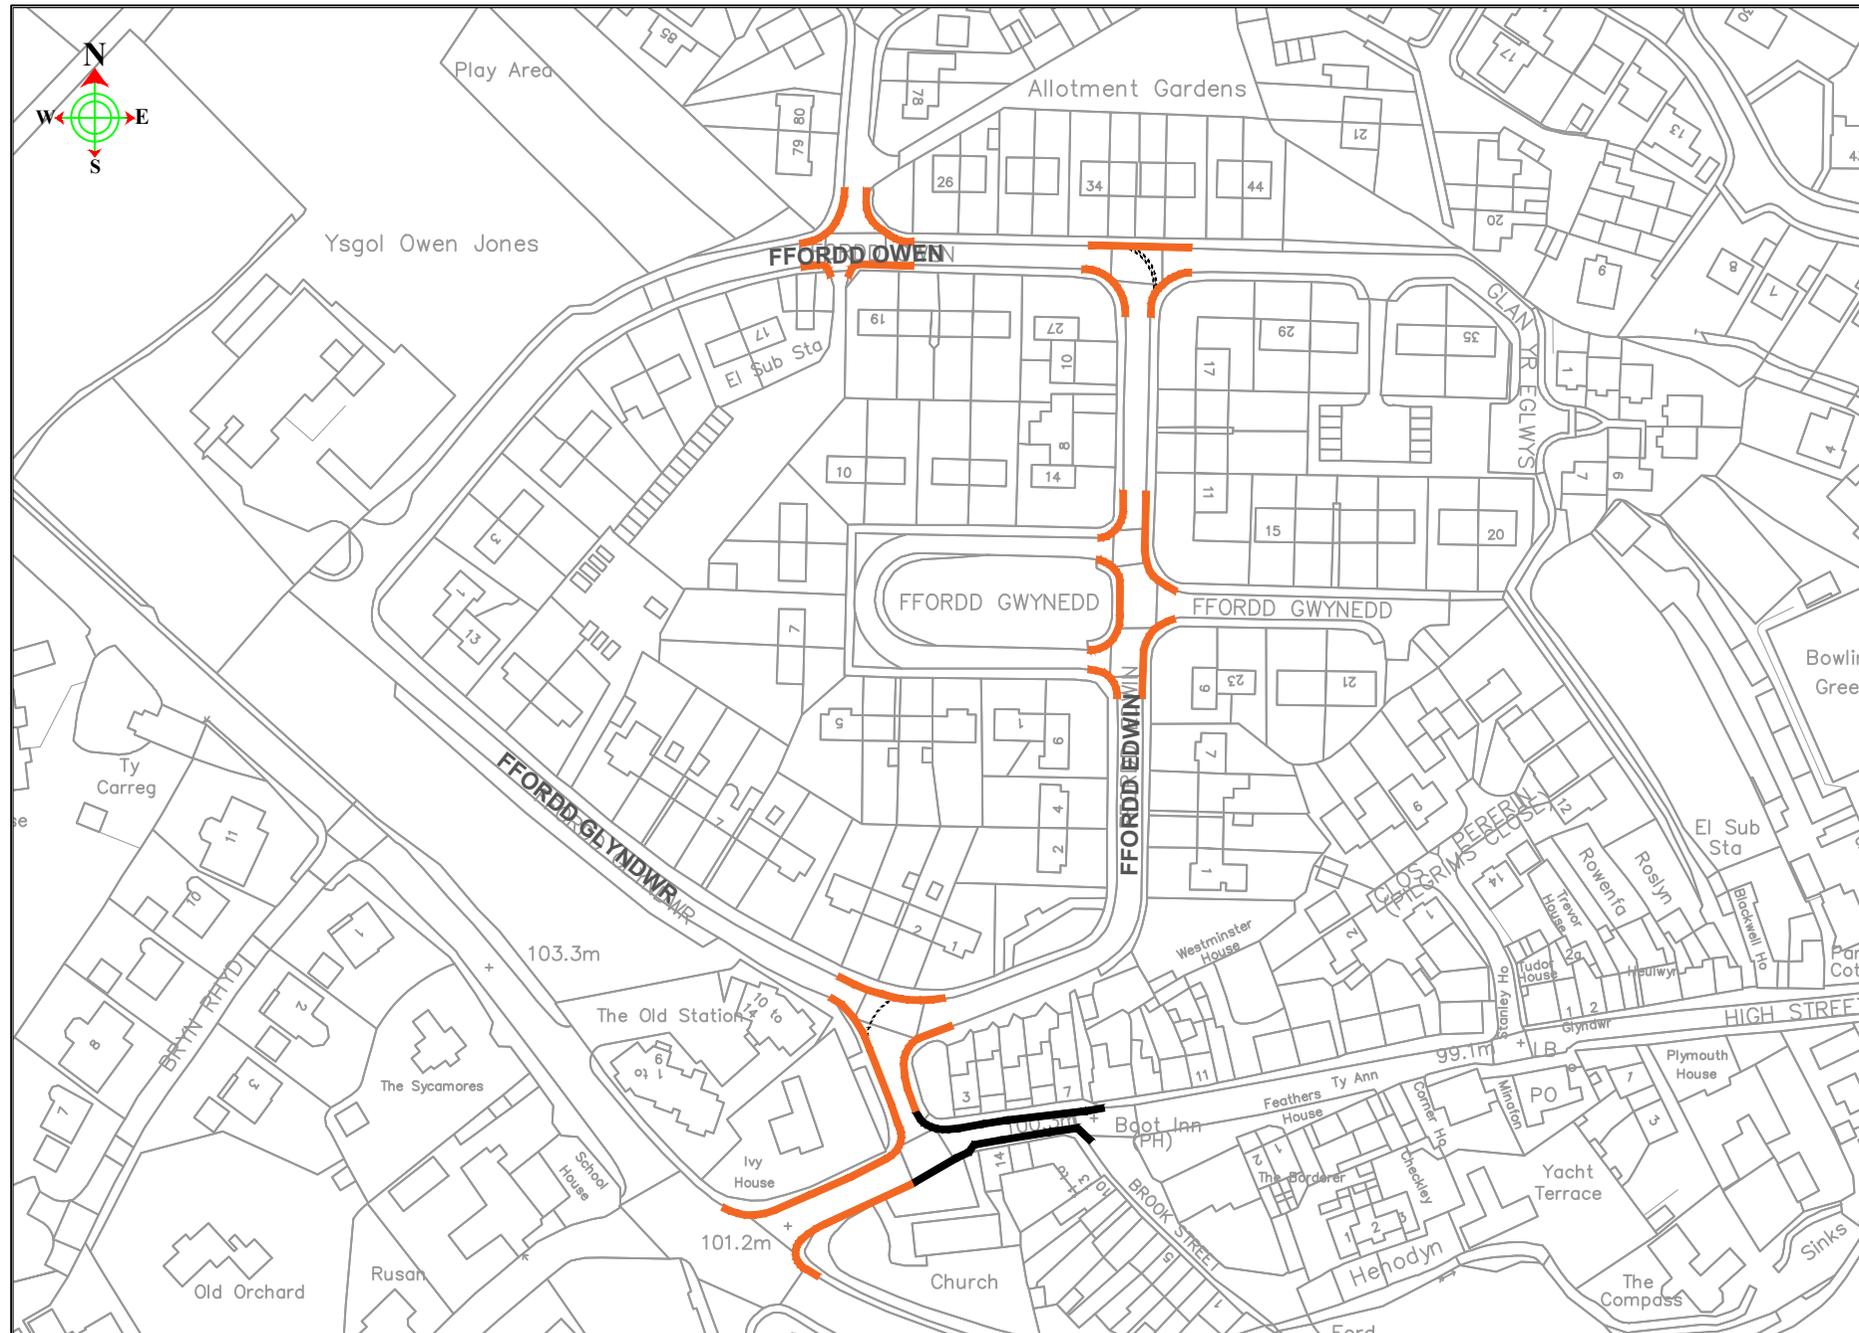


Sir y Fflint
FLINTSHIRE COUNTY COUNCIL

Katie Wilby
Chief Officer (Streetscene and Transportation).
Prif Swyddog (Gwasanaethau Stryda Thafnidiaeth).

County Hall, Mold, CH7 6NF
Neuadd y Sir, Yr Wyddgrug, CH7 6NF

STREETSCENE

This map is reproduced from Ordnance Survey material with the permission of Ordnance Survey on behalf of the Controller of Her Majesty's Stationery Office.
© Crown Copyright. Unauthorised reproduction infringes Crown Copyright and may lead to prosecution or civil proceedings.
Licence number 100023386. Flintshire County Council, 2018.

DRAWN BY:
JB

CHECKED BY:
CP

SCALE:
1:1250 @ A3

NAT. GRID REF:
SJ2468

| | | |
|-------------|----------|--------------|
| PRELIMINARY | APPROVAL | CONSTRUCTION |
| AMENDMENTS: | | DATE |
| | | |
| | | |
| | | |
| | | |

Ffordd Owen, Ffordd Glyndwr, Ffordd Gwynedd and Ffordd Edwin, Northop

Waiting restrictions to be implemented

DRAWING NUMBER SS/PS/18-19 101 C1