



- External Wall
- Standing Seam Cladding | Red
- External Wall
- Timber Cladding | Grey
- External Wall
- Natural Slate | Penrhyn
- External Wall
- Standing Seam Cladding | Blue Grey
- External Wall
- Render | Yellow
- External Curtain Wall
- Powder Coated Aluminium | Grey


1 GA_Axonometric_01

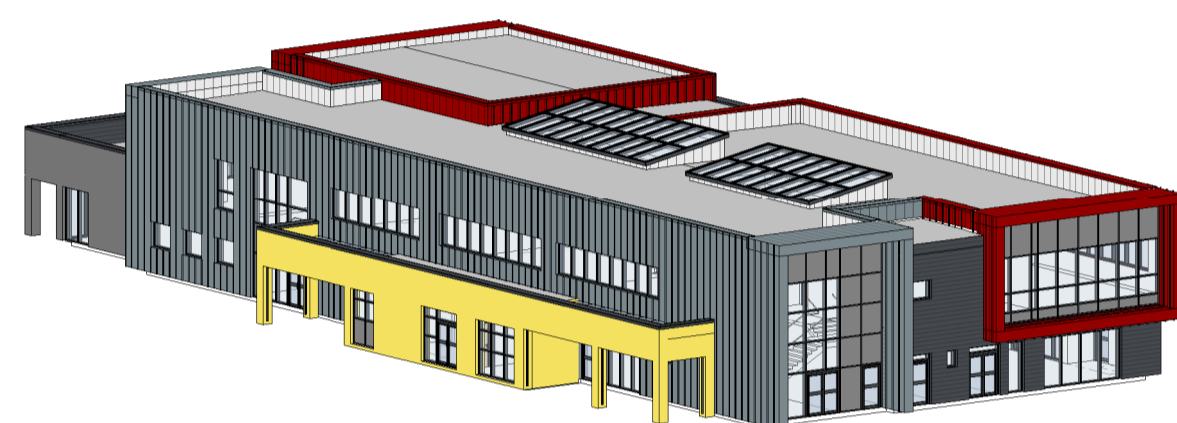


2 GA_Axonometric_02

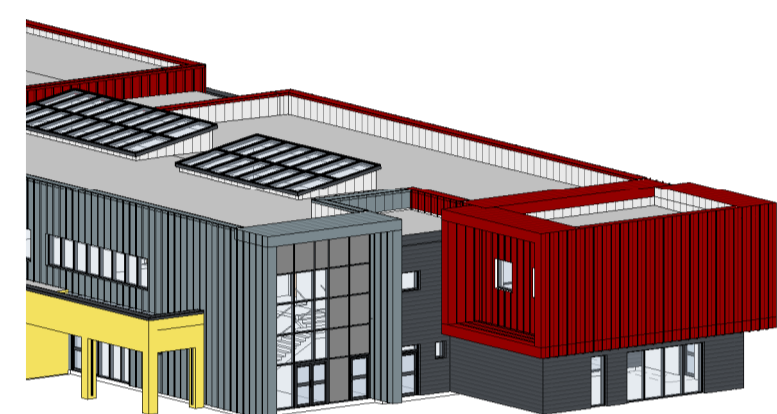


6 GA_Axonometric_02_Phase02

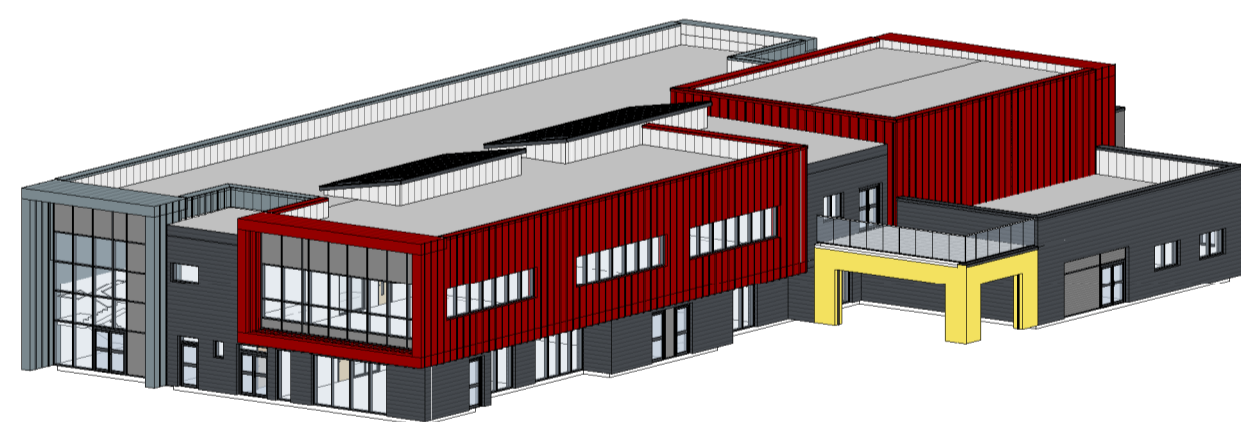


3 GA_Axonometric_03

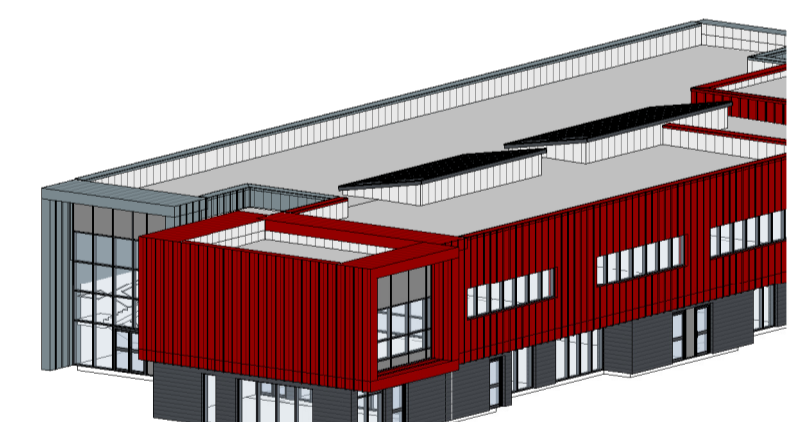


7 GA_Axonometric_03_Phase02

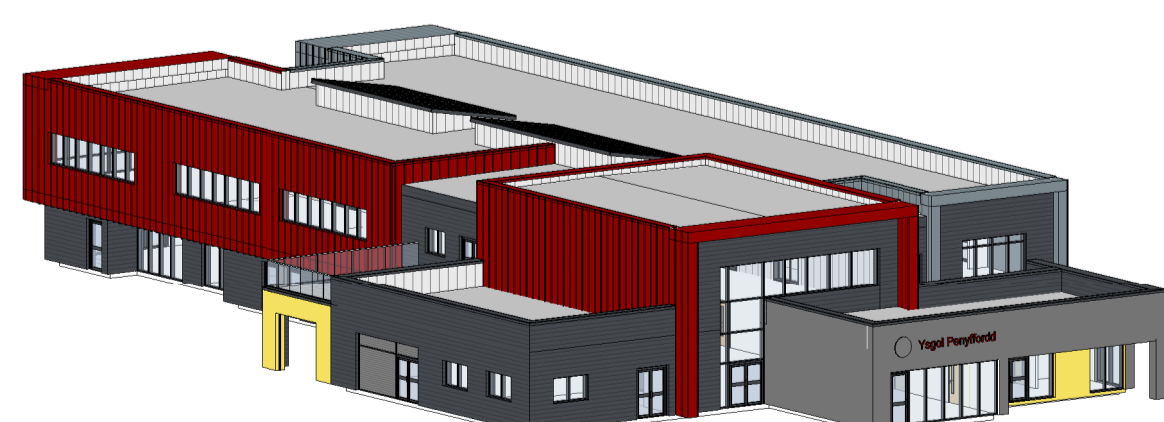

4 GA_Axonometric_04

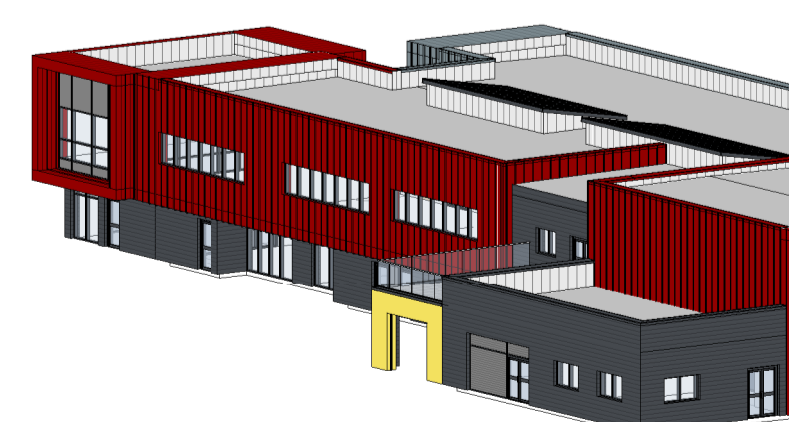

8 GA_Axonometric_04_Phase02

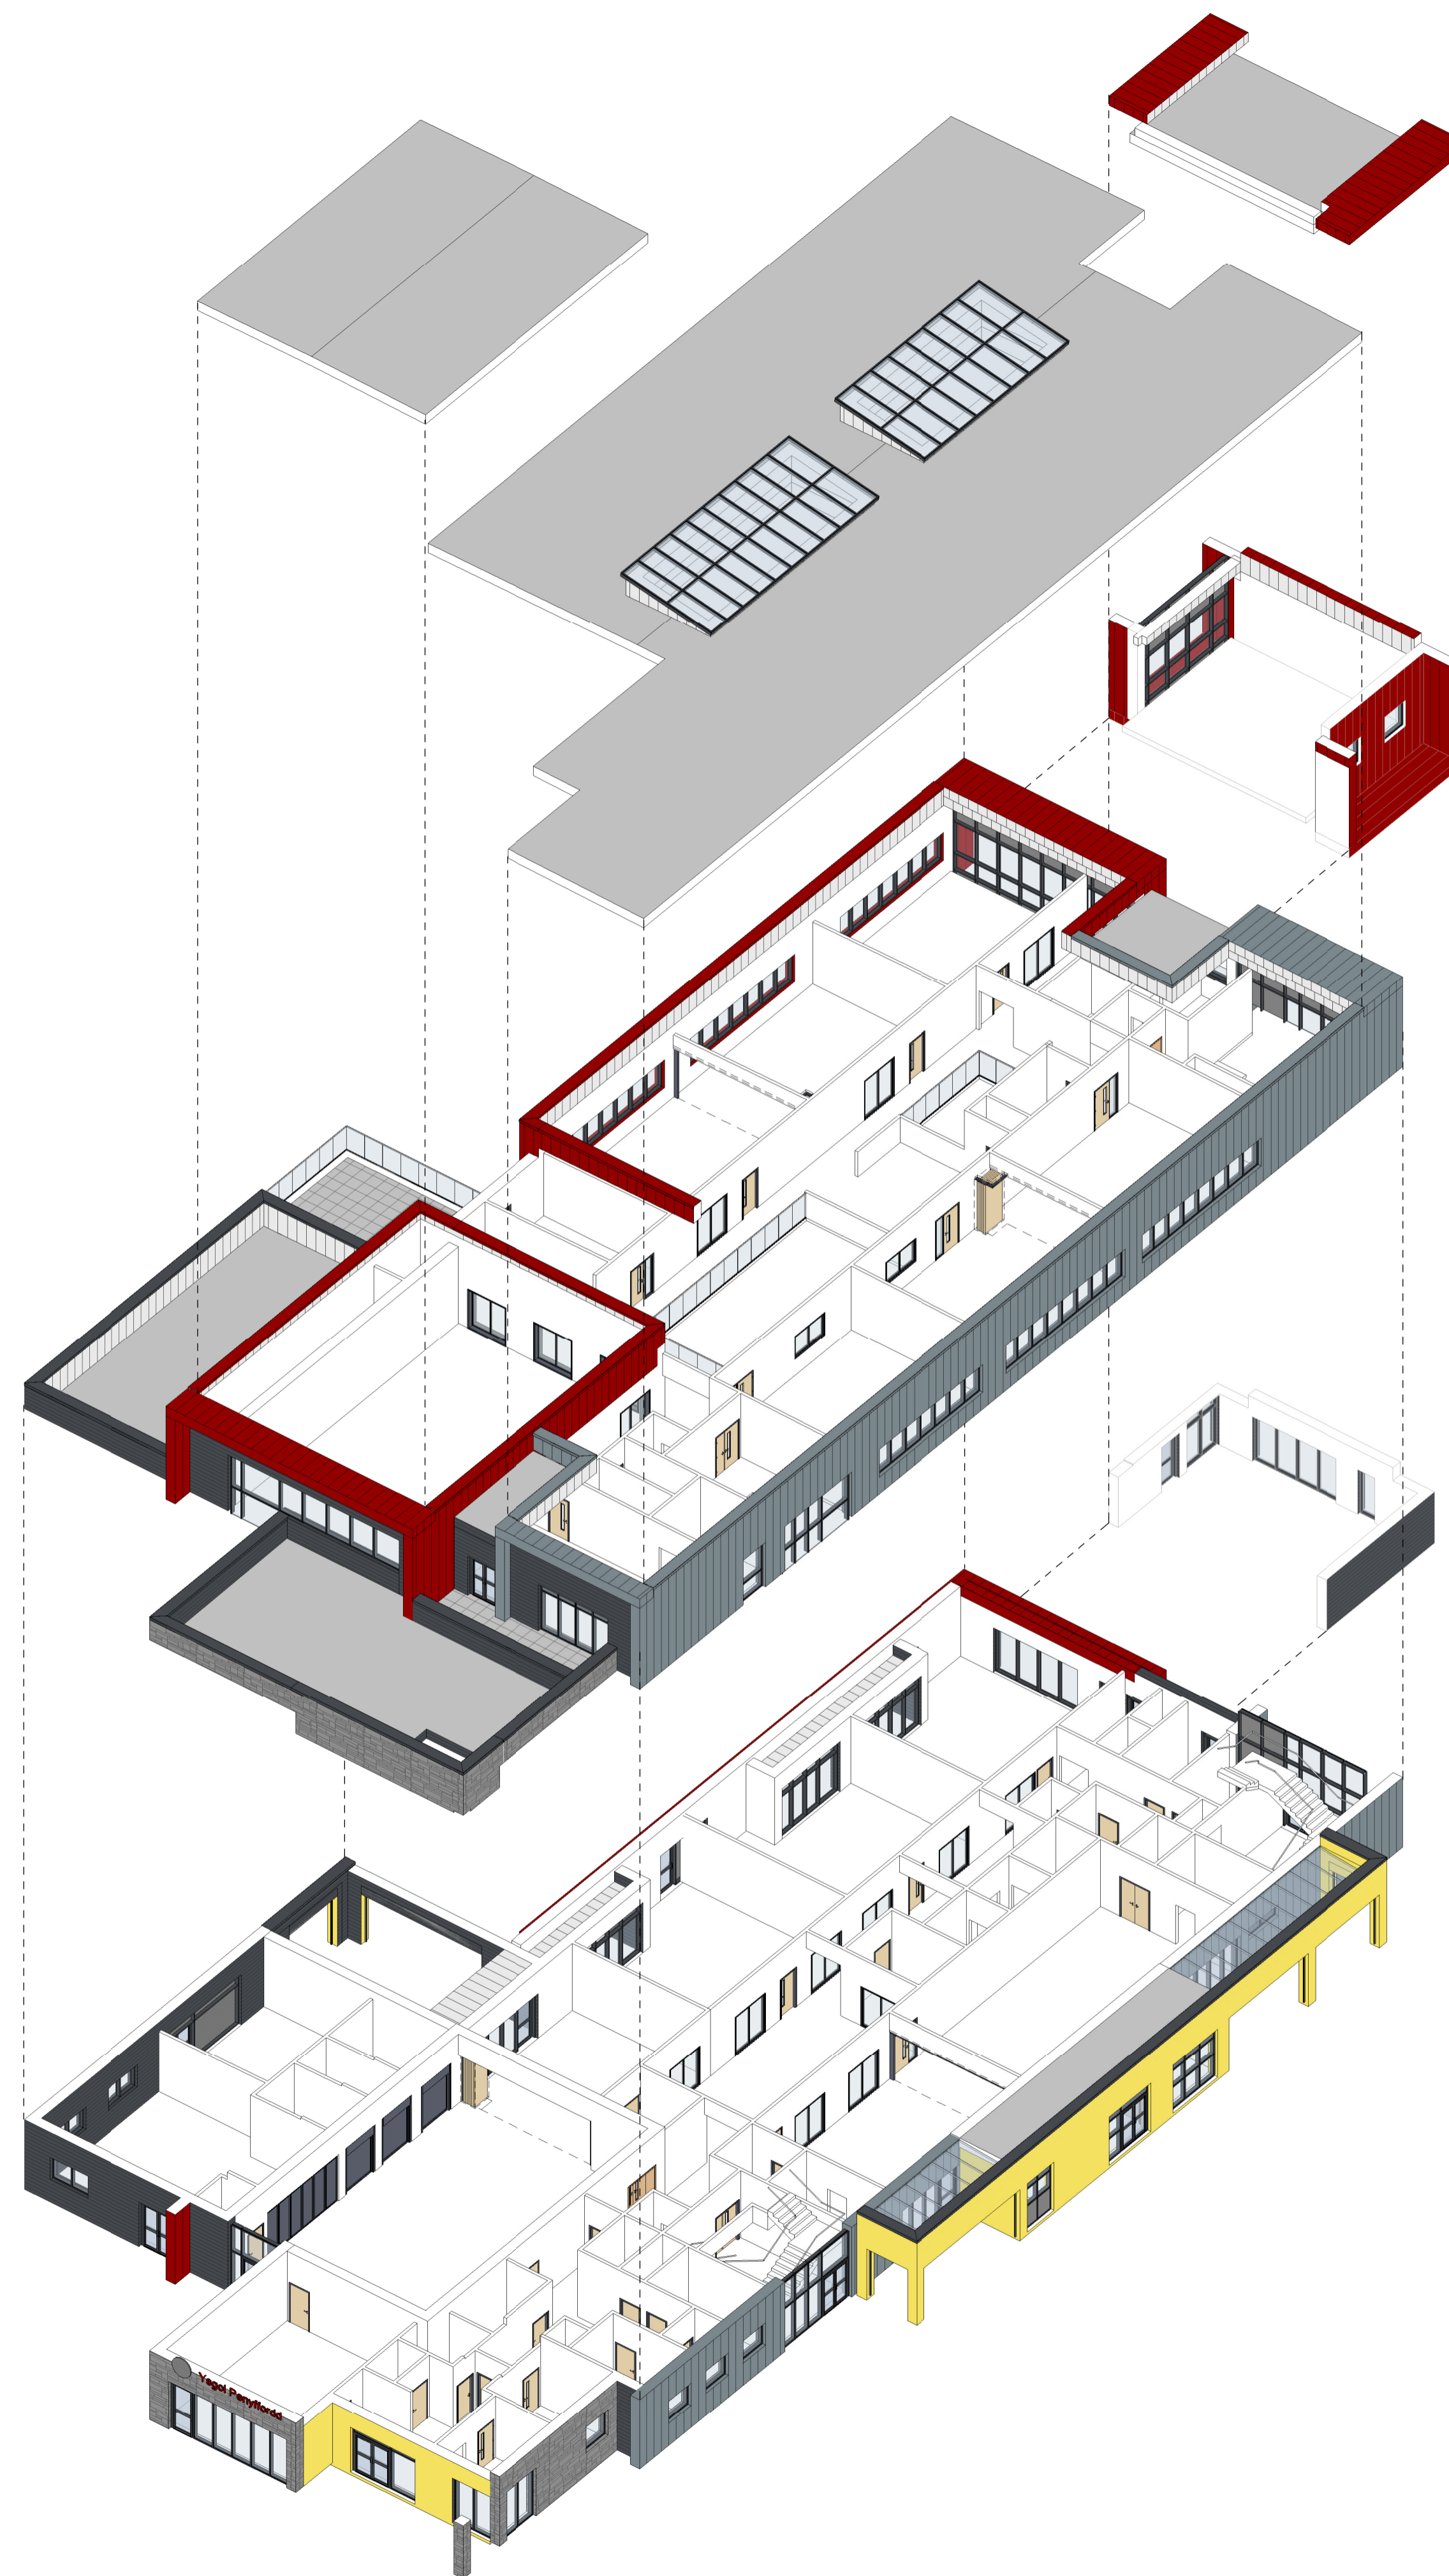

5 GA_Axonometric_ExplodedView_Phase02

Notes

Figured dimensions are to be used in all cases.
 Dimensions should not be scaled from drawing
 All existing dimensions should be checked on site before commencement of the work.
 Any discrepancies in dimensions should be clarified with the Architect prior to commencement of the work.
 No deviation from this drawing will be permitted without the prior written consent of the Architect.
 This drawing is to be read in conjunction with all the relevant Mechanical and Electrical drawings.
 This drawing is to be read in conjunction with the relevant Structural Engineer's drawings, structural calculations and recommendations.
 This drawing is to be read in conjunction with the relevant Fire Safety Strategy drawings.
 This drawing is copyright and to be returned to the architect on completion of the contract.

P2	Issued for P10 Application Consultation	TRM	PAF	17-07-06
P1	First issue of drawing	TRM	PAF	17-06-28
Rev.	Revision description	Drawn	Checked	Date

LoveLock Mitchell Architects
 3 Stanley Street, Chester, CH1 2LS
 Tel +44 (0) 1244 404321

St Andrews Business Centre
 St Andrews Park, Mold, Flintshire, CH7 1XB
 Tel 0843 515 9921

e-mail: admin@lovelockmitchell.com
 web: www.lovelockmitchell.com

Project
Ysgol Pen-y-fordd
 Pen-y-fordd

Title
GA_Axonometric

LMA Project	Drawing number	Rev.
1459	PYF-LMA-02-XX-DR-A-2300	P2