














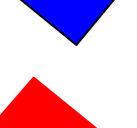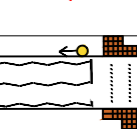




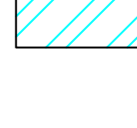


- ### KEY
-  Proposed One Way Traffic Regulation Order - Except for Cyclists, on Knowle Lane.
  -  Proposed 20mph ZONE speed limit.
  -  Proposed Gateway Entry Treatment Incorporating Cycle provision.
  -  Proposed Traffic Calming Feature.
  -  Proposed Signalled Pedestrian Crossing Refer to Detail C.
  -  Proposed Blended side road entry treatment.
  -  Proposed upgrade of existing path to achieve 3 metre Shared Use footway/cycle facility.
  -  Identified area of parking to serve proposed Walking Bus Route as agreed between St Matthews Church and Mountain Lane School.
  -  Proposed Walking Bus to Mountain Lane School.
  -  Proposed Cycle Rack adjacent to play area.
  -  Proposed Lime Stone Footpath around Pond.
  -  Proposed extents of improved skid resistance surfacing.
  -  Proposed Lay-by to facilitate business deliveries.
  -  Proposed Street Lighting Column.
  -  Proposed No Waiting at Any Time Restrictions
  -  Proposed Limited Waiting Restrictions 8.30 - 9.30am and 2.30 - 4.00pm.
  -  Proposed Limited Waiting Mon - Fri 8am - 4pm for 20 minutes No Return for 1 hour.
  -  Existing No Waiting at Any time Restrictions.
  -  Existing TRO No Waiting at Any time Restrictions in progress.



BASED UPON VARIOUS ORDNANCE SURVEY MAPS WITH THE PERMISSION OF THE CONTROLLER OF HER MAJESTY'S STATIONARY OFFICE. CROWN COPYRIGHT RESERVED. LICENSE NUMBER LA 10023364. FLINTSHIRE COUNTY COUNCIL, COUNTY HALL, MOLD.

CONSULTATION		WORKING		AS BUILT	
P2	Public Consultation Drawing	NGW	AS	17/07/2018	
Ph/Rev	Revision Details	Rev. by	Chk. by	Date	

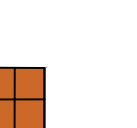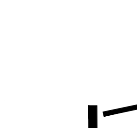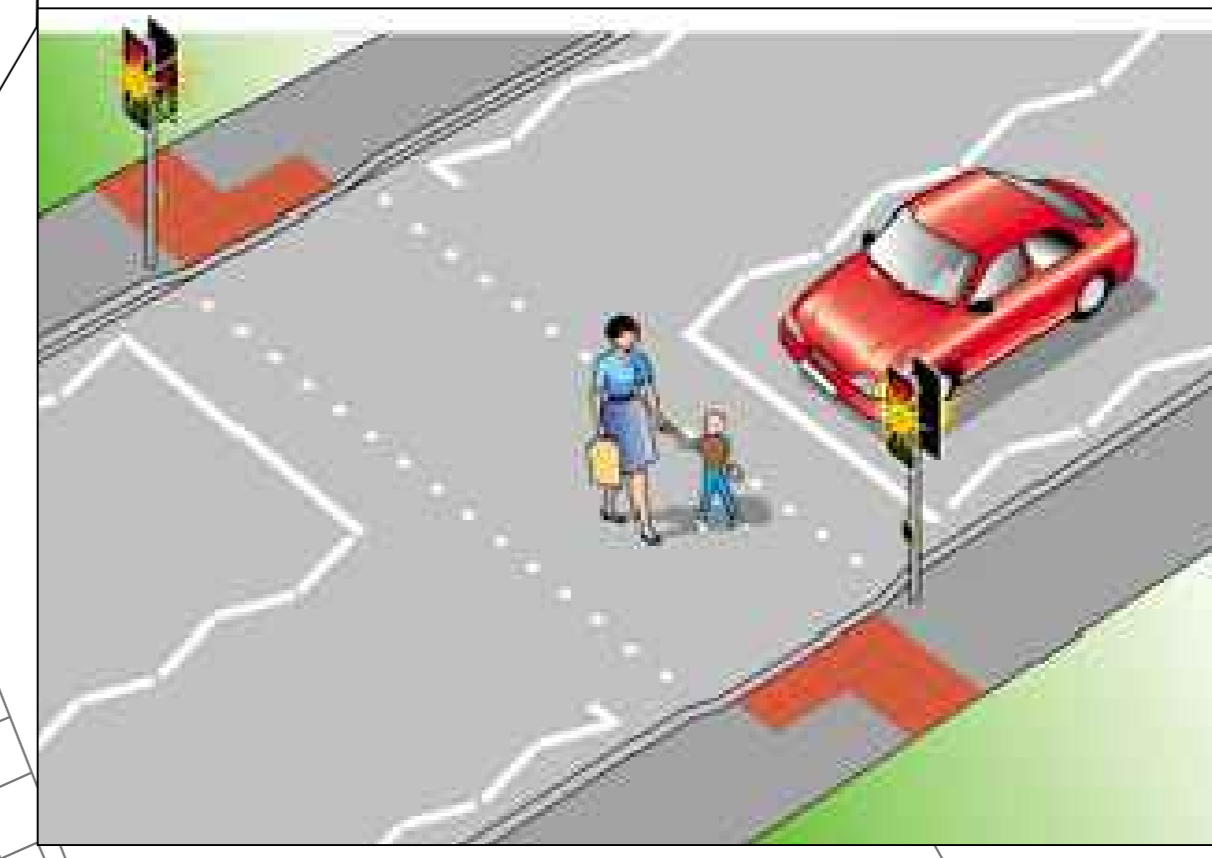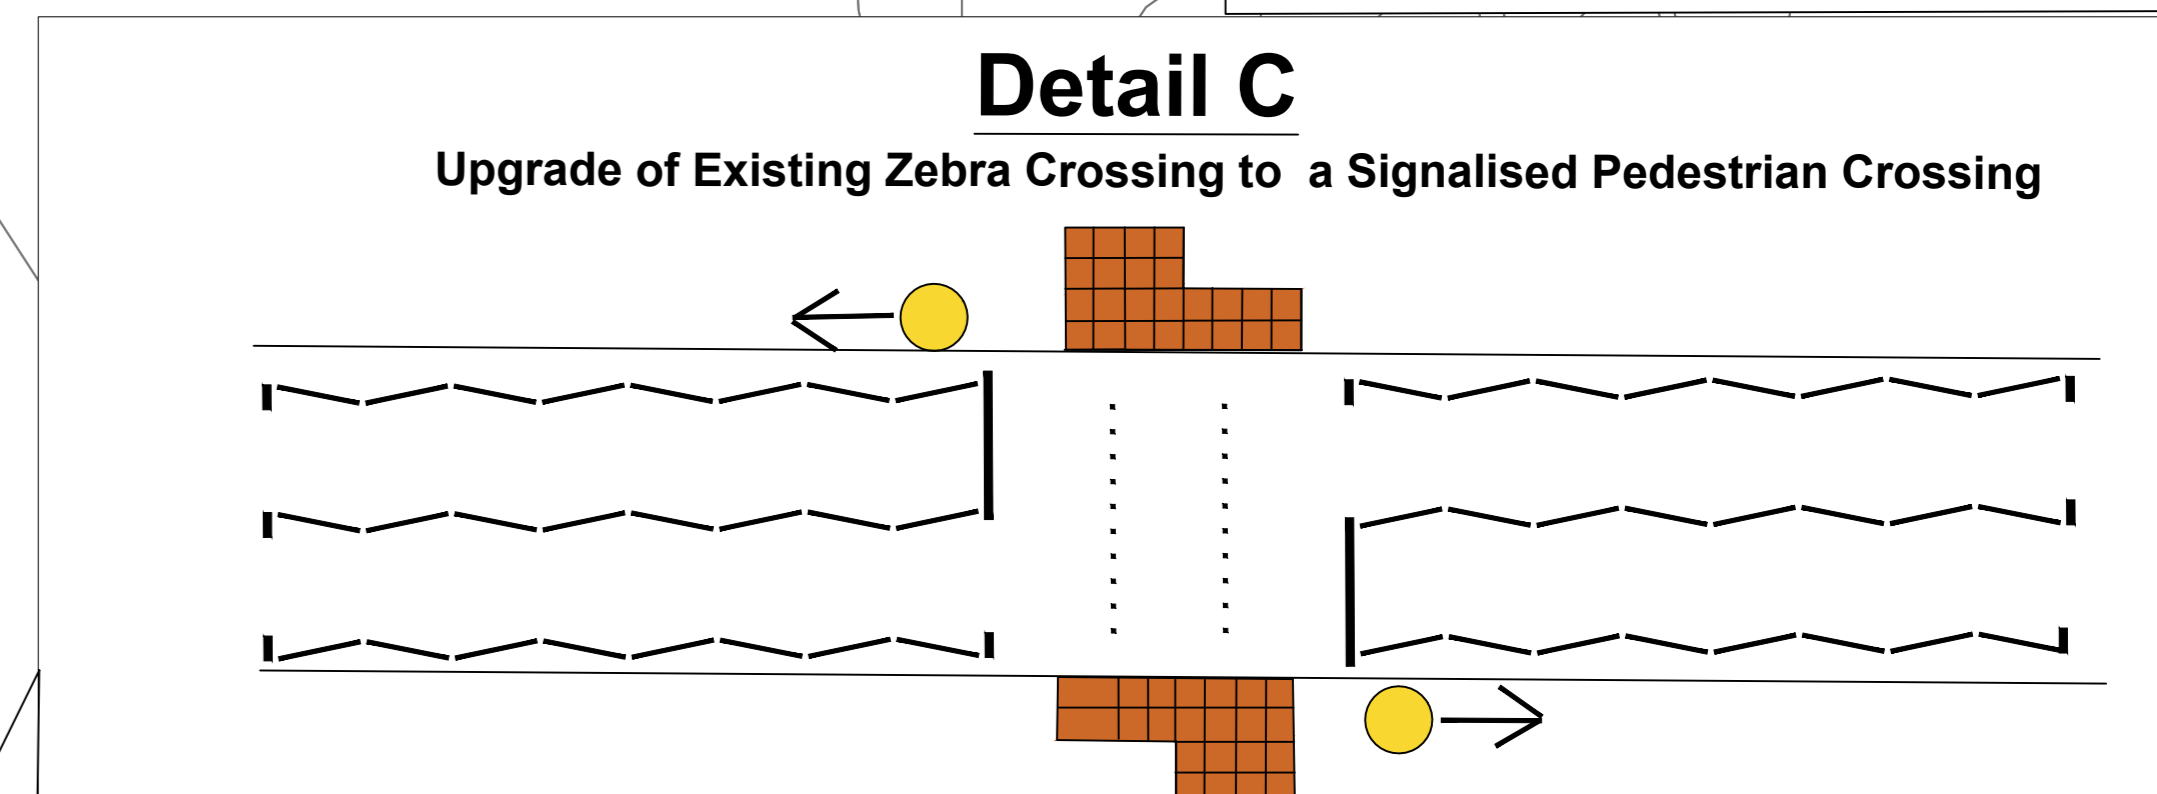

Project:  
Safer Routes in Communities 2018/19  
Mountain Lane Primary School Buckley

General Arrangement

(Sheet 1 of 1)

Flintshire County Council - Environment Directorate - County Hall 1, Mold CH7 6NF					
Contact Name: Anthony Stanford		Telephone: 01352 704529			
Drawn by: Nick Williams		Fax No: 01352 70			
Checked by: Anthony Stanford		Date: 17/07/2018		Sheet 1 of 1	
Scale: 1:NTS	Drawing No: SS/SR/C/2018-19/02/100	Phase/Rev:		P1	

