


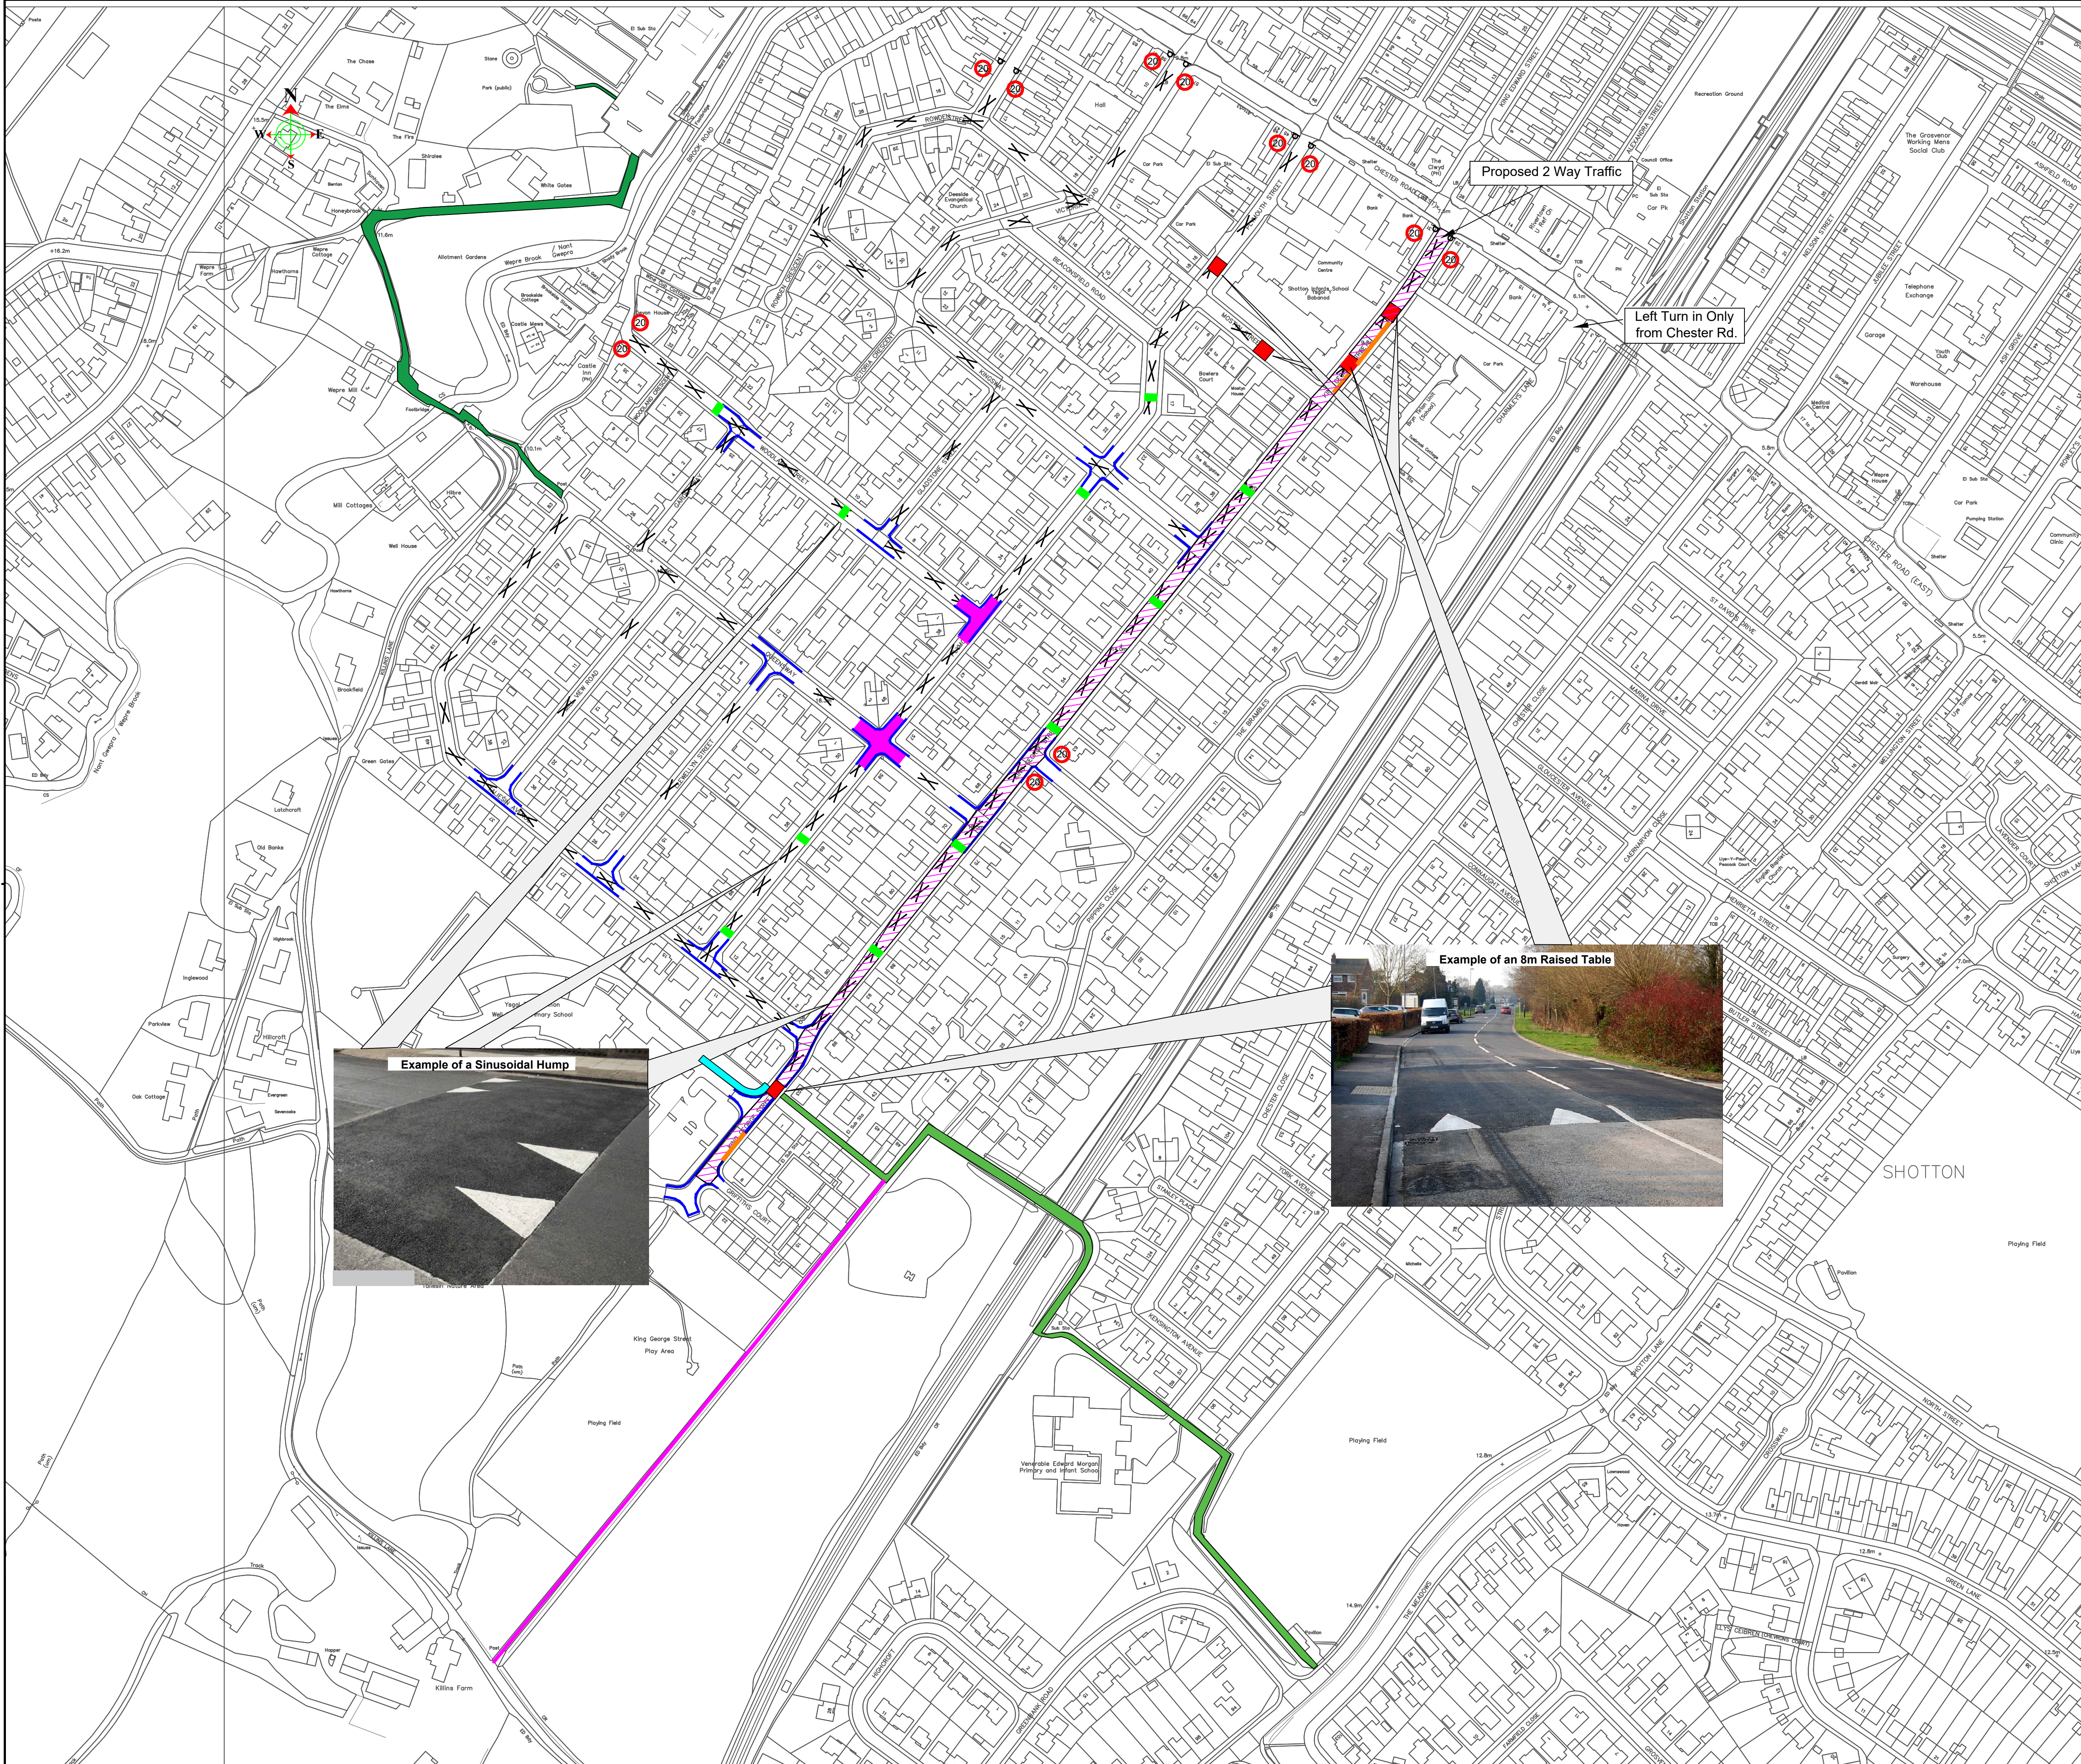

KEY

- Proposed vegetation clearance on the existing footway/cycleway
- Proposed 8 metre long Raised Table
- Proposed Cycle friendly Sinusoidal Humps on King George Street, Plymouth Street and Woodland Street
- Proposed widening of the existing footway to 3 metres, into Ysgol Ty Fynnon
- Proposed raised junction
- Proposed extents of improved skid resistant surfacing
- Proposed Quiet Street measures
- Proposed 20mph Speed Limit
- Proposed No Waiting At Any Time restrictions (Double yellow lines)
- Proposed Residents Parking Scheme
- Proposed Footway Improvements if Funding allows.

Please contact 01352 701234 if you require a Welsh version of this plan

BASED UPON VARIOUS ORDNANCE SURVEY MAPS WITH THE PERMISSION OF THE CONTROLLER OF HM STATIONARY OFFICE. CROWN COPYRIGHT RESERVED LICENSE NUMBER LA 10002336/L FLINTSHIRE COUNTY COUNCIL, COUNTY HALL, MOLD.

PRELIMINARY APPROVAL CONSTRUCTION

Ph/Rev.	Revision Details	Rev.by	Chk.by	Date
---------	------------------	--------	--------	------



Steve Jones
Chief Officer (Streetscene and Transportation),
Prif Swyddog (Gwasanaethau Stryd a Thraffidiaeth)
County Hall, Mold, CH7 6NF
Neuadd y Sir, Yr Wyddgrug, CH7 6NF

2020/21 Safer Routes in the Community
Shotton

General Arrangement Drawing

Sheet 1 of 1

Flintshire County Council - Environment Directorate , County Hall I , Mold CH7 6NF			
Contact Name:	Claire Parry	Telephone:	01352 704529
Drawn by:	Joanne Barry	Fax No:	01352 70
Checked by:	Claire Parry	Date:	July 2020
Scales at A1:	1:NTS	Drawing No:	ST/SRIC/20-21/TYFYNNON/002
		Phase/Rev:	P1