


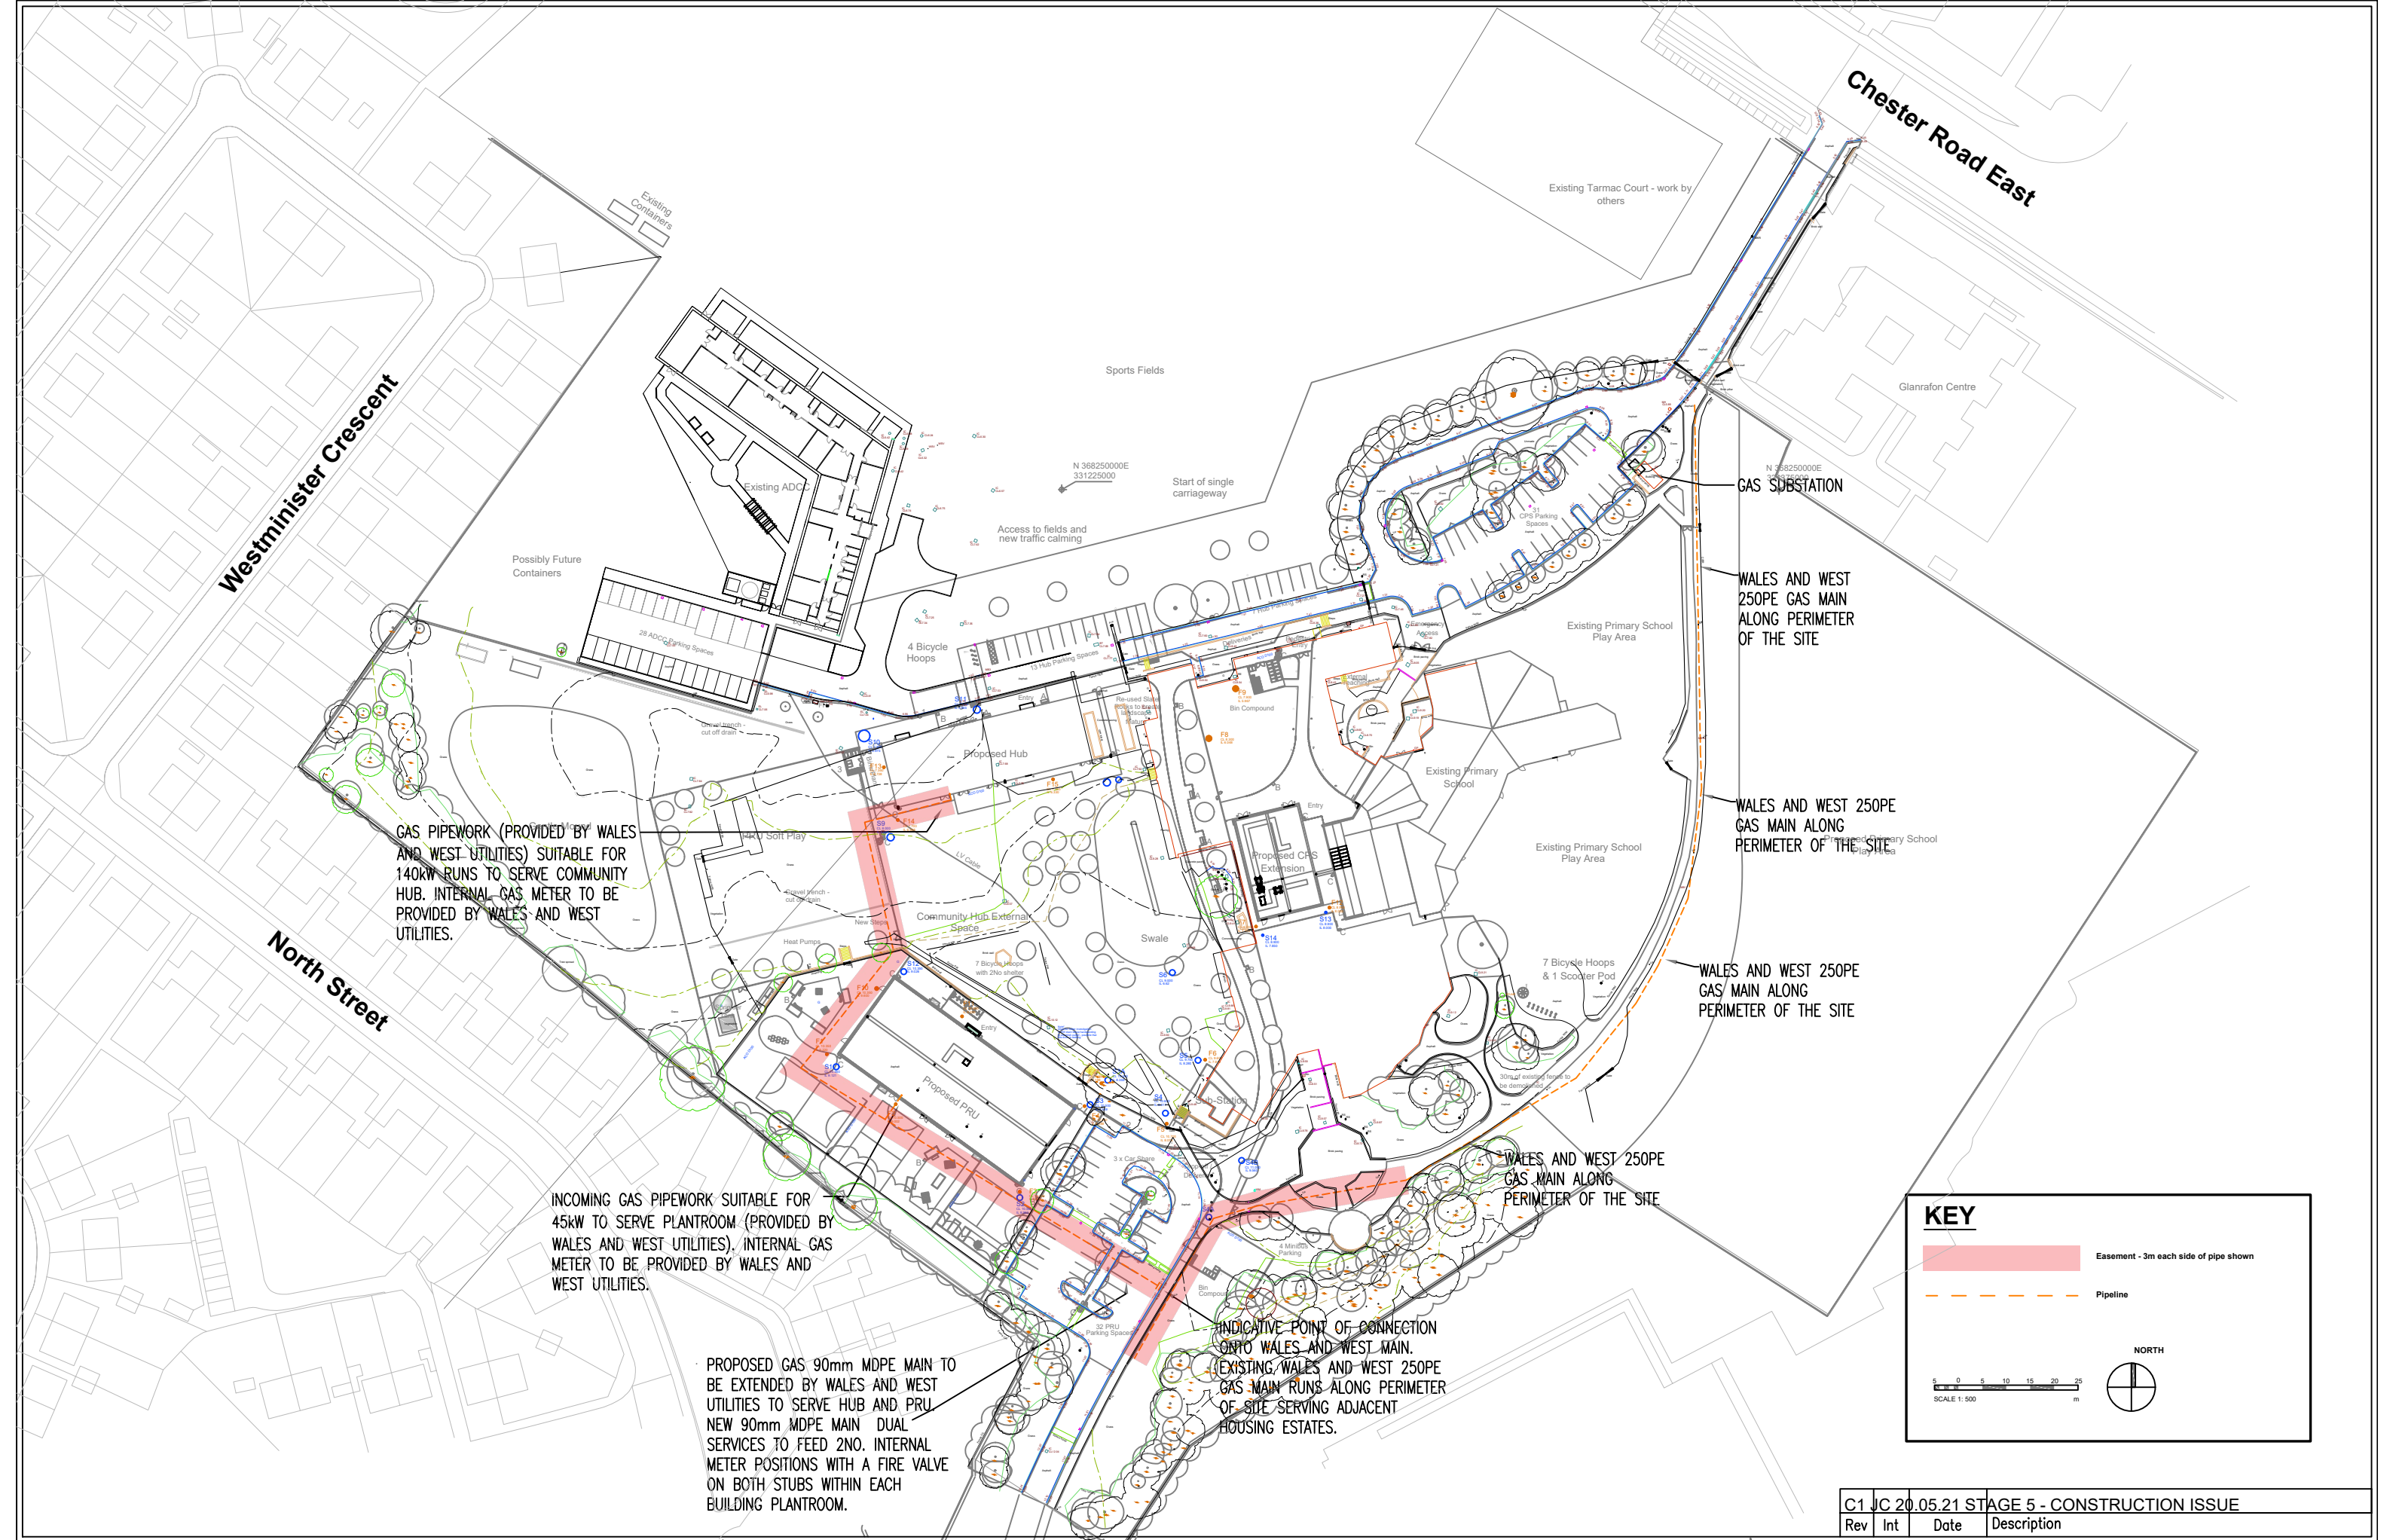

GAS PIPEWORK (PROVIDED BY WALES AND WEST UTILITIES) SUITABLE FOR 140kW RUNS TO SERVE COMMUNITY HUB. INTERNAL GAS METER TO BE PROVIDED BY WALES AND WEST UTILITIES.

INCOMING GAS PIPEWORK SUITABLE FOR 45kW TO SERVE PLANTROOM (PROVIDED BY WALES AND WEST UTILITIES). INTERNAL GAS METER TO BE PROVIDED BY WALES AND WEST UTILITIES.

PROPOSED GAS 90mm MDPE MAIN TO BE EXTENDED BY WALES AND WEST UTILITIES TO SERVE HUB AND PRU. NEW 90mm MDPE MAIN DUAL SERVICES TO FEED 2NO. INTERNAL METER POSITIONS WITH A FIRE VALVE ON BOTH STUBS WITHIN EACH BUILDING PLANTROOM.

INDICATIVE POINT OF CONNECTION ONTO WALES AND WEST MAIN. EXISTING WALES AND WEST 250PE GAS MAIN RUNS ALONG PERIMETER OF SITE SERVING ADJACENT HOUSING ESTATES.

WALES AND WEST 250PE GAS MAIN ALONG PERIMETER OF THE SITE

WALES AND WEST 250PE GAS MAIN ALONG PERIMETER OF THE SITE

WALES AND WEST 250PE GAS MAIN ALONG PERIMETER OF THE SITE

WALES AND WEST 250PE GAS MAIN ALONG PERIMETER OF THE SITE

KEY

Easement - 3m each side of pipe shown

Pipeline

50m
SCALE 1:500

NORTH

C1 JC 20.05.21 STAGE 5 - CONSTRUCTION ISSUE			
Rev	Int	Date	Description
Drawing No.			
PRU-KIM-PD-XX-DR-J-0004			
Drawn		Checked	Approved
JC		JC	JC
Scale		Date	Rev.
1:1250 @ A3		20.05.21	C1

Unit 5, Hawkshead Road, Greenfields Technology Park,
Bromborough, Wirral CH62 3RJ
T: 0151 343 1963
F: 0151 343 5900
www.kimpton.ltd.uk
e: enquiry@kimpton.ltd.uk

Project
**QUEENSFERRY CAMPUS
PUPIL REFERRAL UNIT**

Title
**PROPOSED GAS EXTERNAL
SERVICES LAYOUT**