

Traffic enforcement cameras



20
PARTH ZONE

Proposed School Zig Zags to time limit of 8.30 - 9.30am - 2.30 - 4.00pm

KEY

- Proposed Cycle Friendly Sinusoidal Humps.
- Proposed Raised 8m long table with extra School Zig Zags on the opposite side of the road to 8.30 - 9.30am - 2.30 - 4.00pm.
- Proposed Signals posts.
- Proposed Raised 8m Long Table.
- Proposed No Waiting at Any Time Restrictions.
- Proposed Limited Waiting (Times below).
- Existing Waiting Restrictions.
- Proposed 20mph Speed Limit.
- Proposed 20mph ZONE Speed Limit with Gateway Features.
- Existing Bus Stop.
- Proposed Signalized junction with 4 way crossing points.
- Proposed School Zig Zag's Enforcement Cameras.

L1un - Gwe
 Mon - Fri
 8.30 - 9.30 am
 2.30 - 4.00 pm

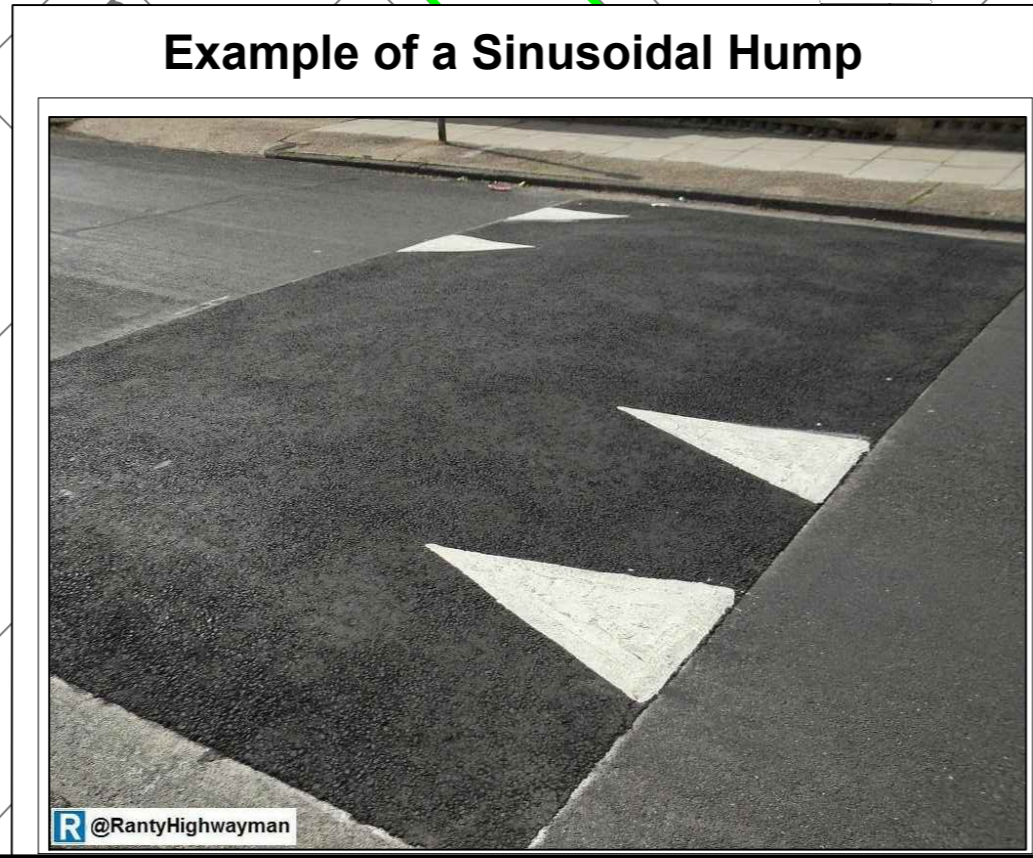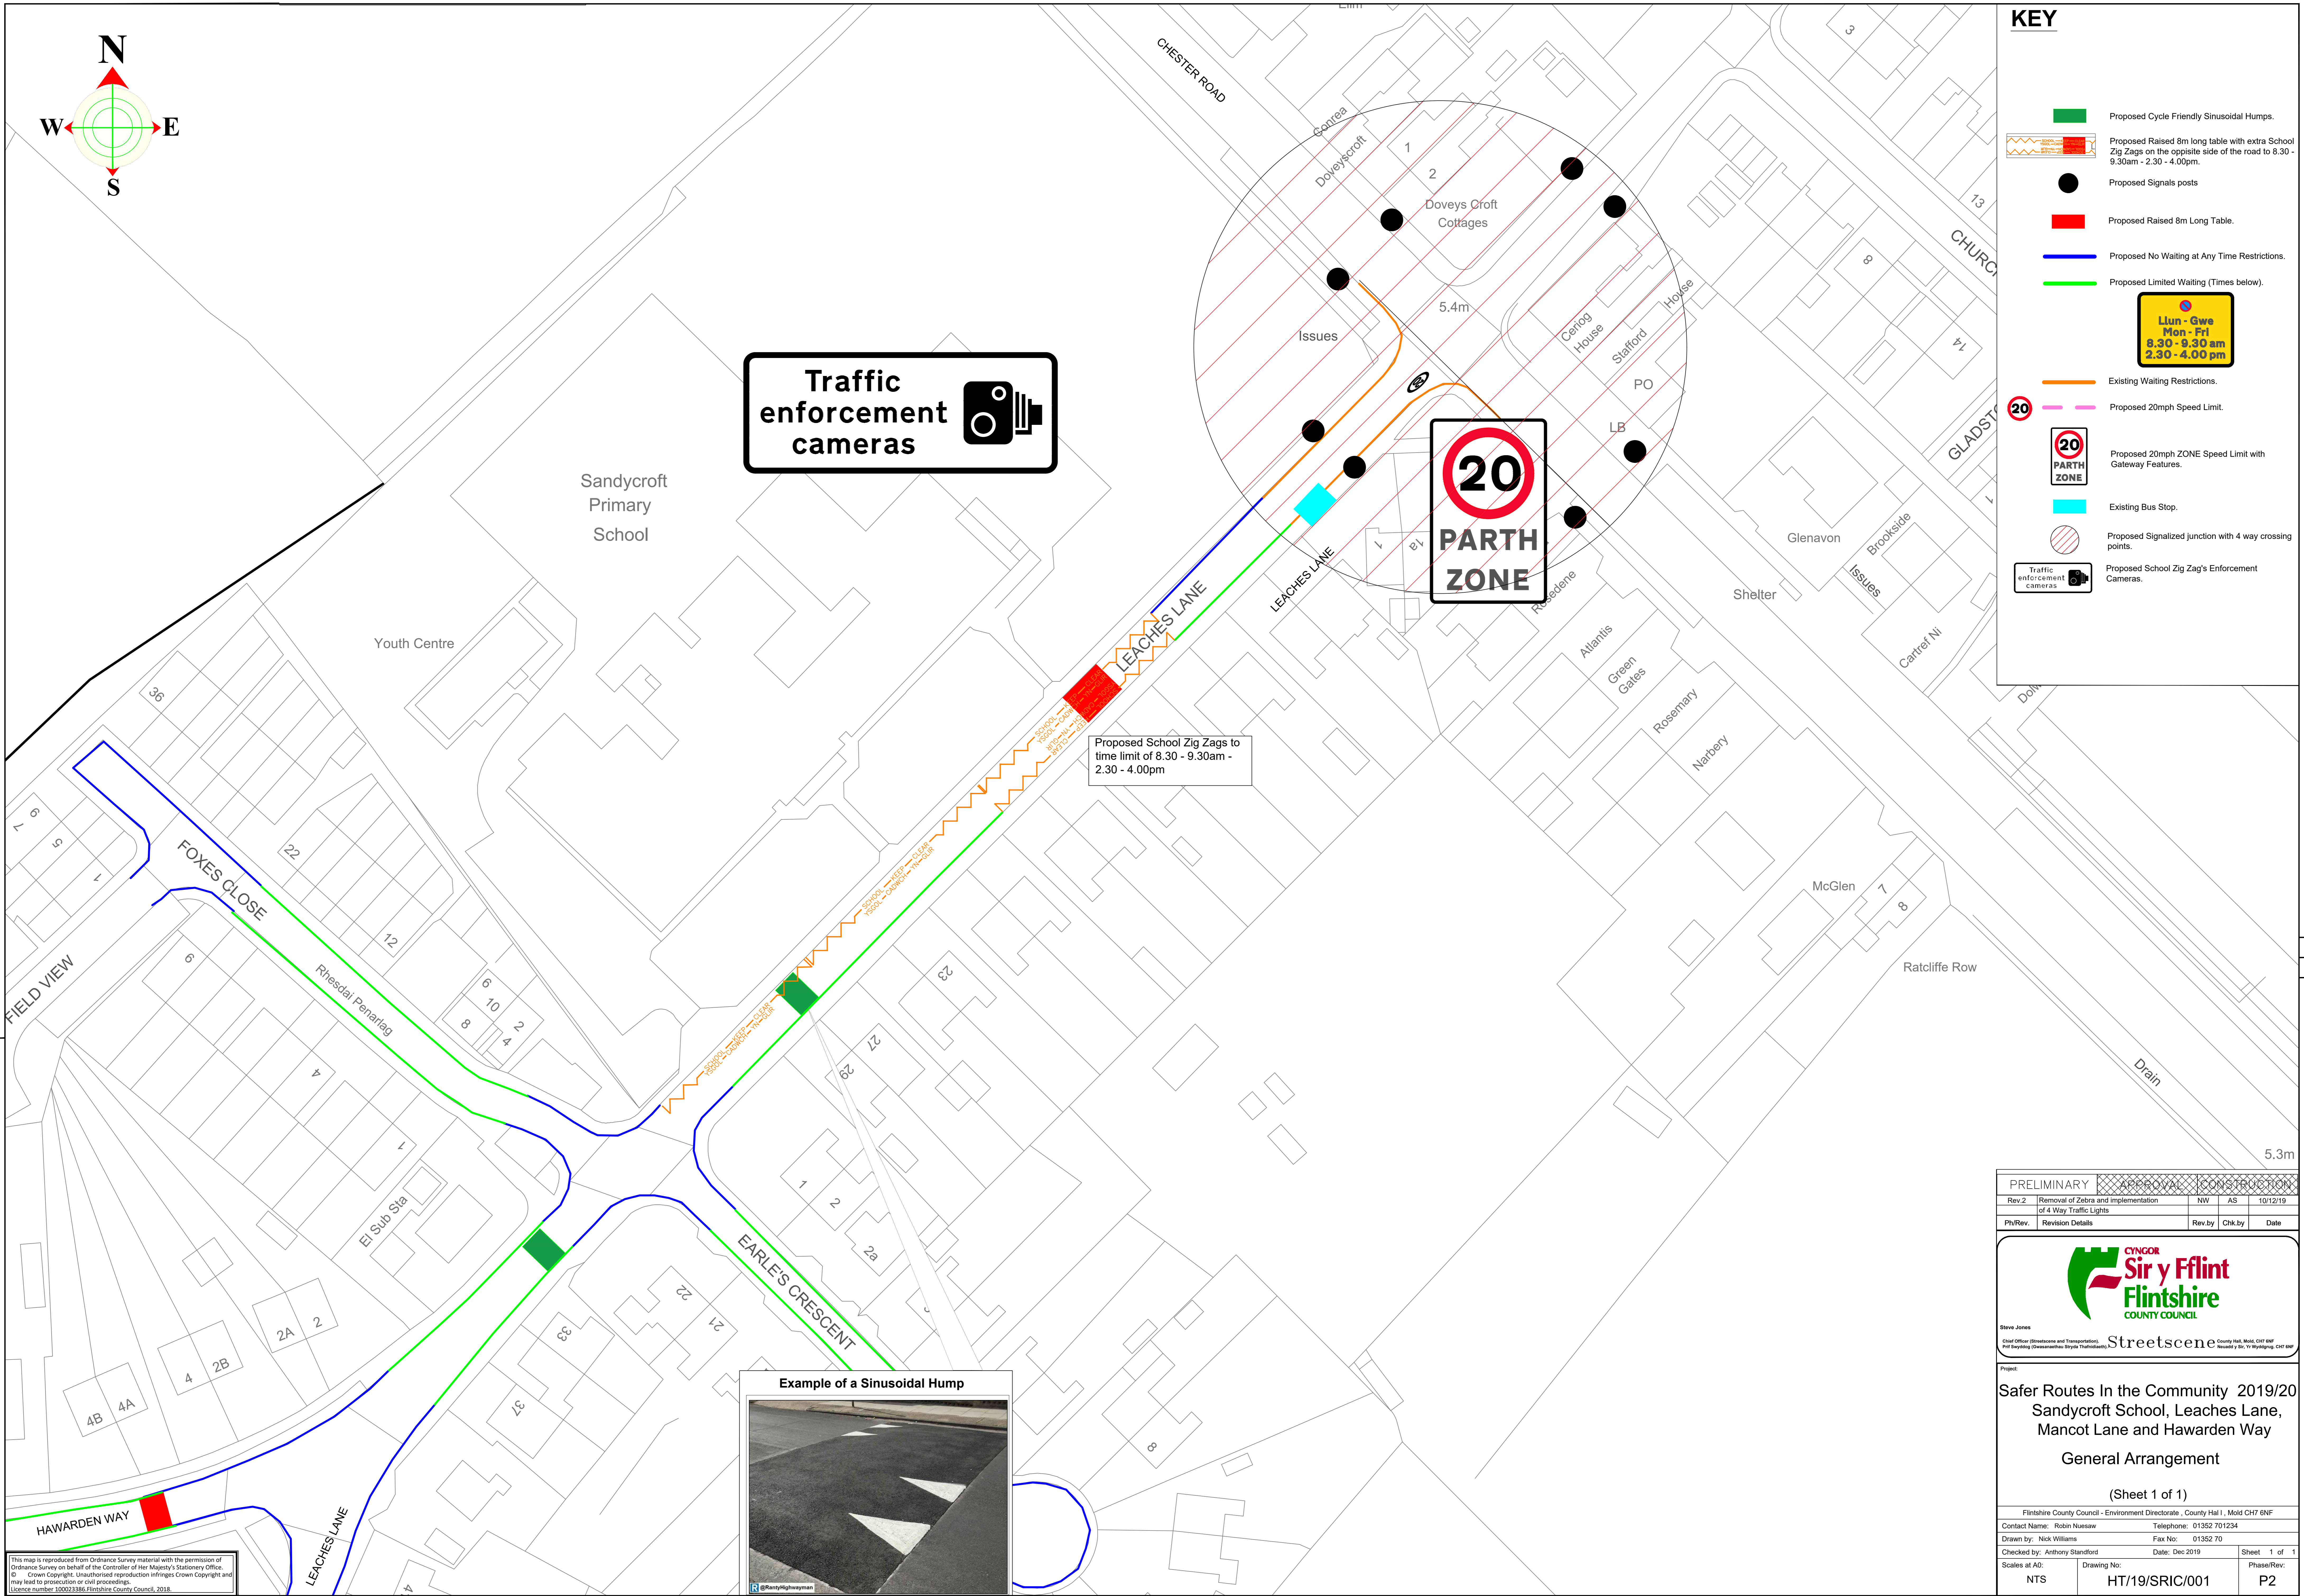

PRELIMINARY APPROVAL CONSULTATION

Rev 2	Removal of Zebra and implementation of 4 Way Traffic Lights	NW	AS	10/12/19
Ph/Rev	Revision Details	Rev. by	Chk. by	Date

CYNGOR Sir y Flint Flintshire COUNTY COUNCIL

Streetscene

Project: Safer Routes In the Community 2019/20 Sandycroft School, Leaches Lane, Mancot Lane and Hawarden Way
General Arrangement

(Sheet 1 of 1)

Flintshire County Council - Environment Directorate, County Hall 1, Mold CH7 6NF
 Contact Name: Robin Nuesaw Telephone: 01352 701234
 Drawn by: Nick Williams Fax No: 01352 70
 Checked by: Anthony Standford Date: Dec 2019 Sheet 1 of 1
 Scales at A0: NTS Drawing No: HT/19/SRIC/001 Phase/Rev: P2

This map is reproduced from Ordnance Survey material with the permission of Ordnance Survey on behalf of the Controller of Her Majesty's Stationery Office. © Crown Copyright. Unauthorised reproduction infringes Crown Copyright and may lead to prosecution or civil proceedings. Licence number 100023386, Flintshire County Council, 2018.